



LOCATION MAP

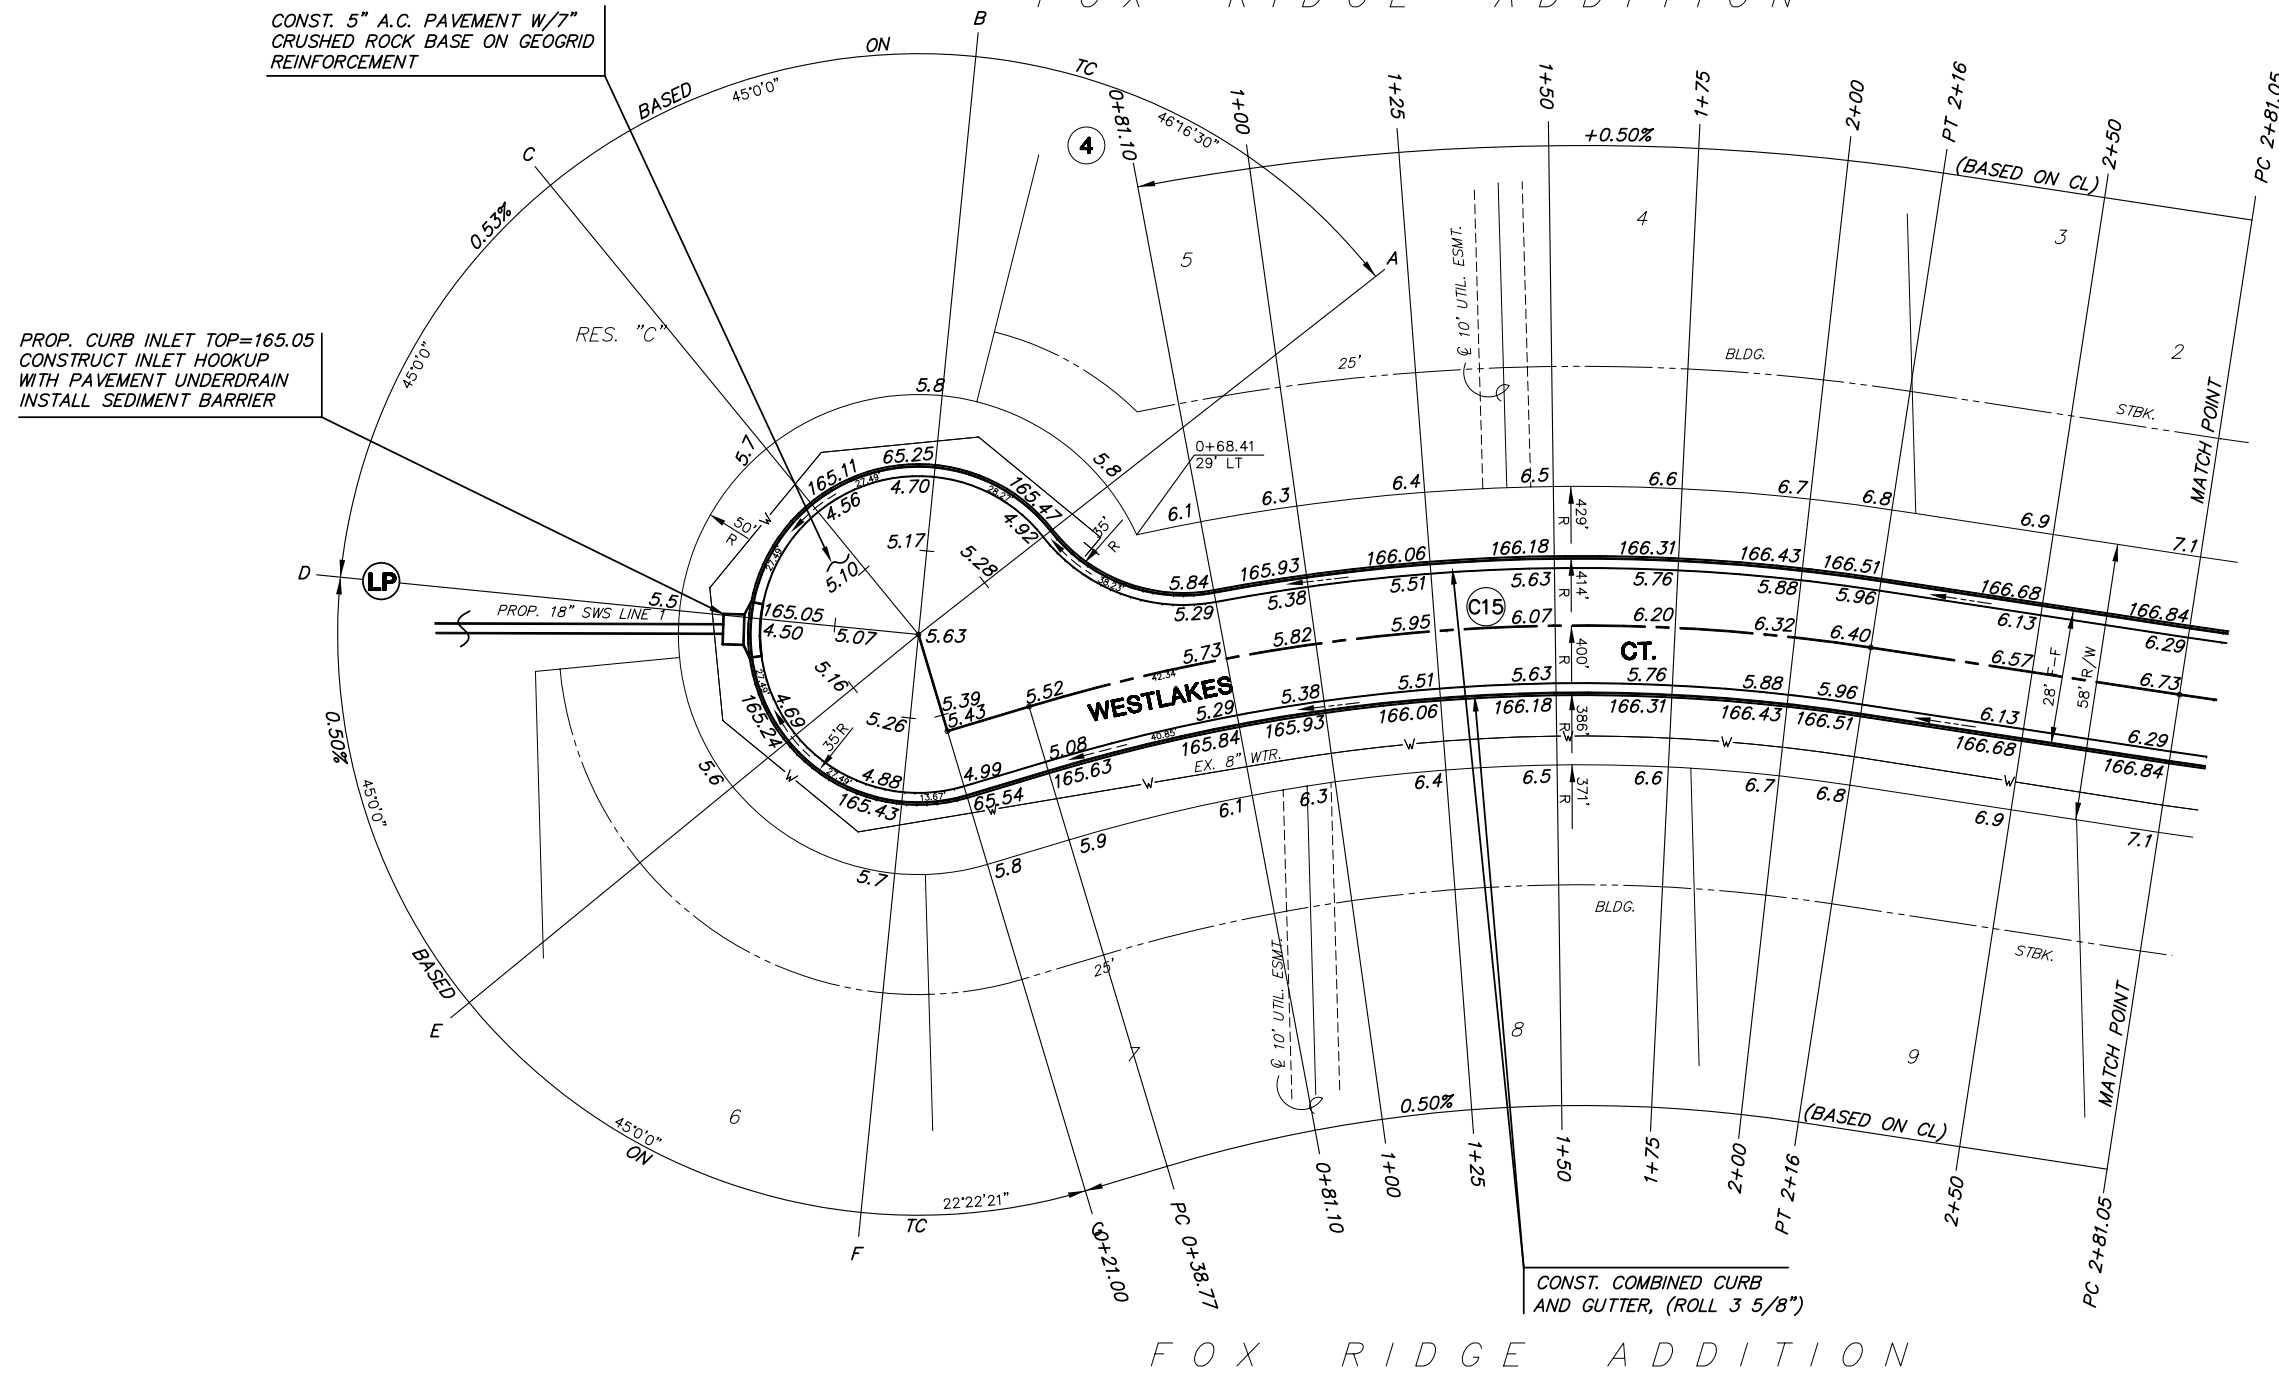

CONST. 5" A.C. PAVEMENT W/7" CRUSHED ROCK BASE ON GEOGRID REINFORCEMENT

PROP. CURB INLET TOP=165.05
CONSTRUCT INLET HOOKUP WITH PAVEMENT UNDERDRAIN
INSTALL SEDIMENT BARRIER

CONST. COMBINED CURB AND GUTTER, (ROLL 3 5/8")

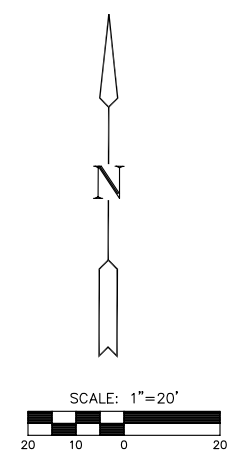

- NOTE:**
- TOP OF CURB ELEVATIONS SHOWN ARE FOR FULL CURB. CONSTRUCT CURB AS NOTED.
 - CONTRACTOR SHALL REMOVE ALL TREES WITHIN ROAD RIGHT-OF-WAY.
 - CURVE DATA FOR CURVES LABELED (C#) MAY BE FOUND ON SHEET 4.

G:\CIVIL\99118\dwg\PAV\PH_8\99118E6.dwg

 MKEC ENGINEERING CONSULTANTS 411 N. WEBB ROAD WICHITA, KS. 67206 316-684-9600	FOX RIDGE ADDITION	
	PROJECT NAME	
	WESTLAKES COURT (S) - PHASE 8	
	SHEET TITLE	
SS DESIGN BY:	DM DRAWN BY:	GA CHECKED BY:
SEPTEMBER 2004 DATE	99118E6 JOB NO.	14 / 50 SHEET/OF