



FOX RIDGE ADDITION

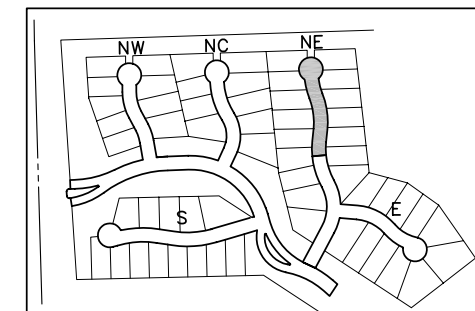

LOCATION MAP

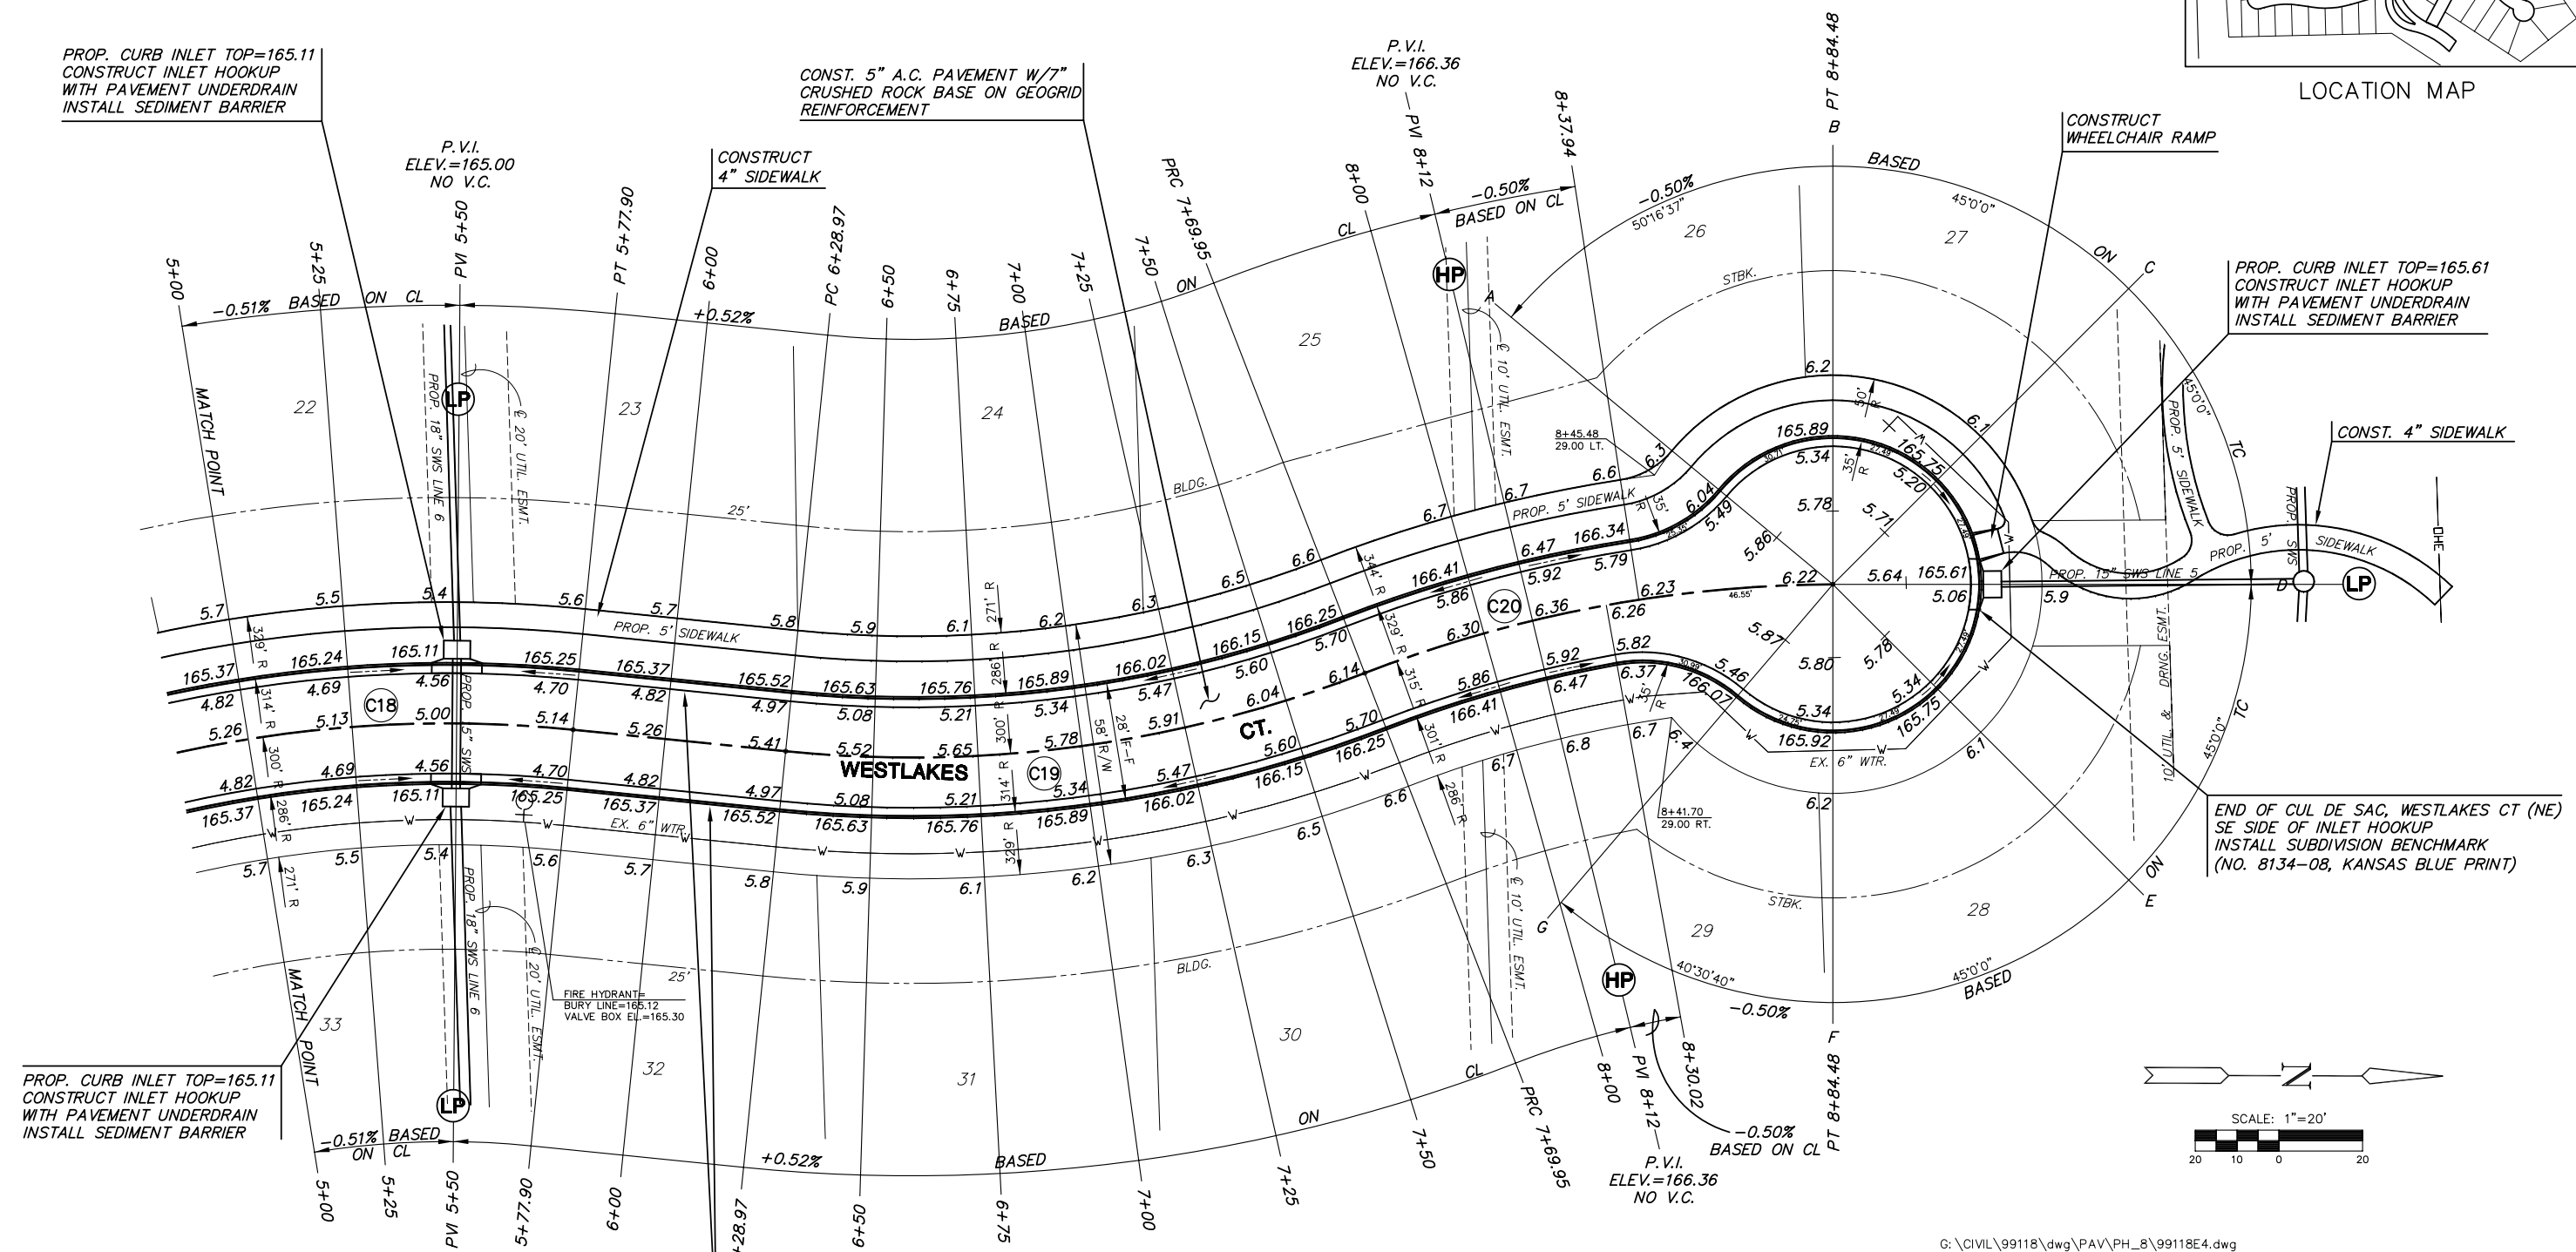

- NOTE:**
1. TOP OF CURB ELEVATIONS SHOWN ARE FOR FULL CURB. CONSTRUCT CURB AS NOTED.
 2. CONTRACTOR SHALL REMOVE ALL TREES WITHIN ROAD RIGHT-OF-WAY.
 3. CURVE DATA FOR CURVES LABELED (C#) MAY BE FOUND ON SHEET 4.

FOX RIDGE ADDITION

CONST. COMBINED CURB AND GUTTER, (ROLL 3 5/8")

G:\CIVIL\99118\dwg\PAV\PH_8\99118E4.dwg



FOX RIDGE ADDITION		
PROJECT NAME		
WESTLAKES COURT (NE) - PHASE 8		
SHEET TITLE		
SS	DM	GA
DESIGN BY.	DRAWN BY.	CHECKED BY.
SEPTEMBER 2004	99118E4	17 / 50
DATE	JOB NO.	SHEET/OF