



FOX RIDGE ADDITION

STA. 11+64.9, LINE 11=
STREET STA. 6+09.29, 17.4' LT.
INSTALL TYPE 1-A CURB INLET
(10'X3')
TOP=167.00

STA. 10+00.0, LINE 11
SHALLOW MANHOLE
TOP=164.1

FIRE HYDRANT
BURY LINE=167.02
VALVE BOX EL.=167.2

STA. 11+99.8, LINE 11=
STREET STA. 6+05.88, 17.4' RT.
INSTALL TYPE 1-A CURB INLET
(10'X3')
TOP=167.00

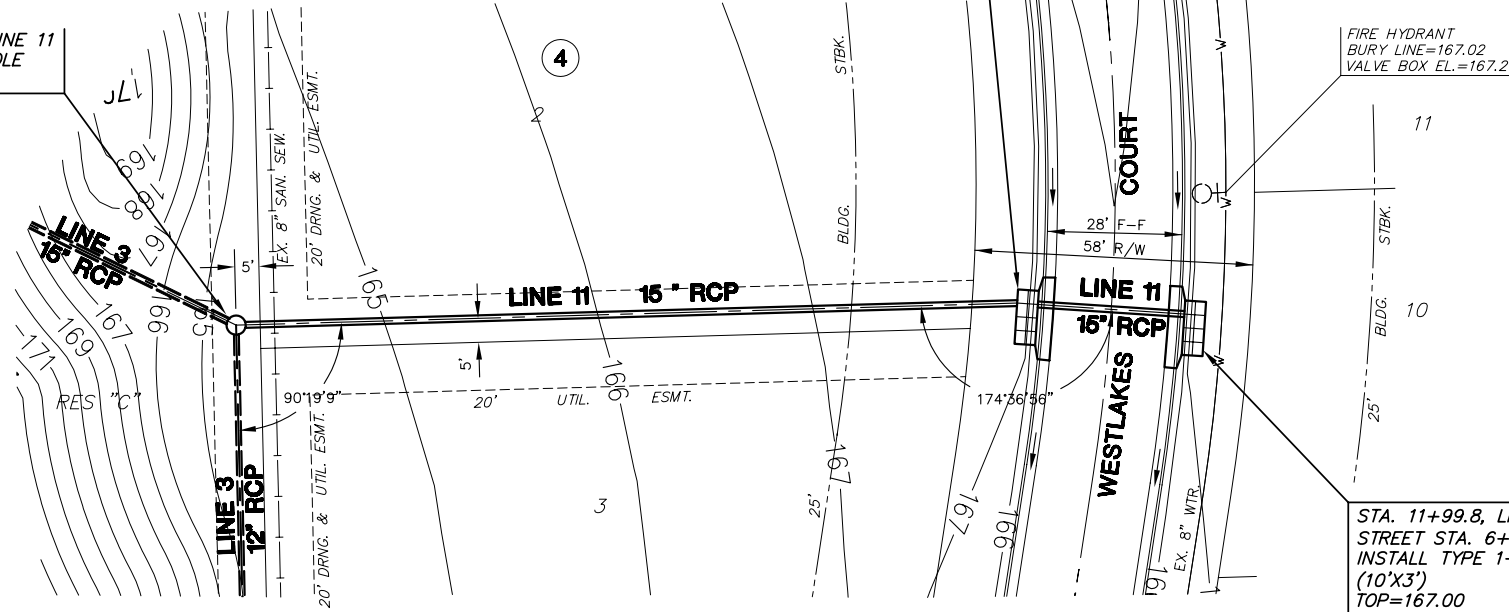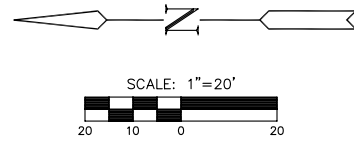

FOX RIDGE ADDITION

PLAN LINE 11

PROFILE LINE 11

SCALE: HORIZ. 1"=20'
SCALE: VERT. 1"=5'

