
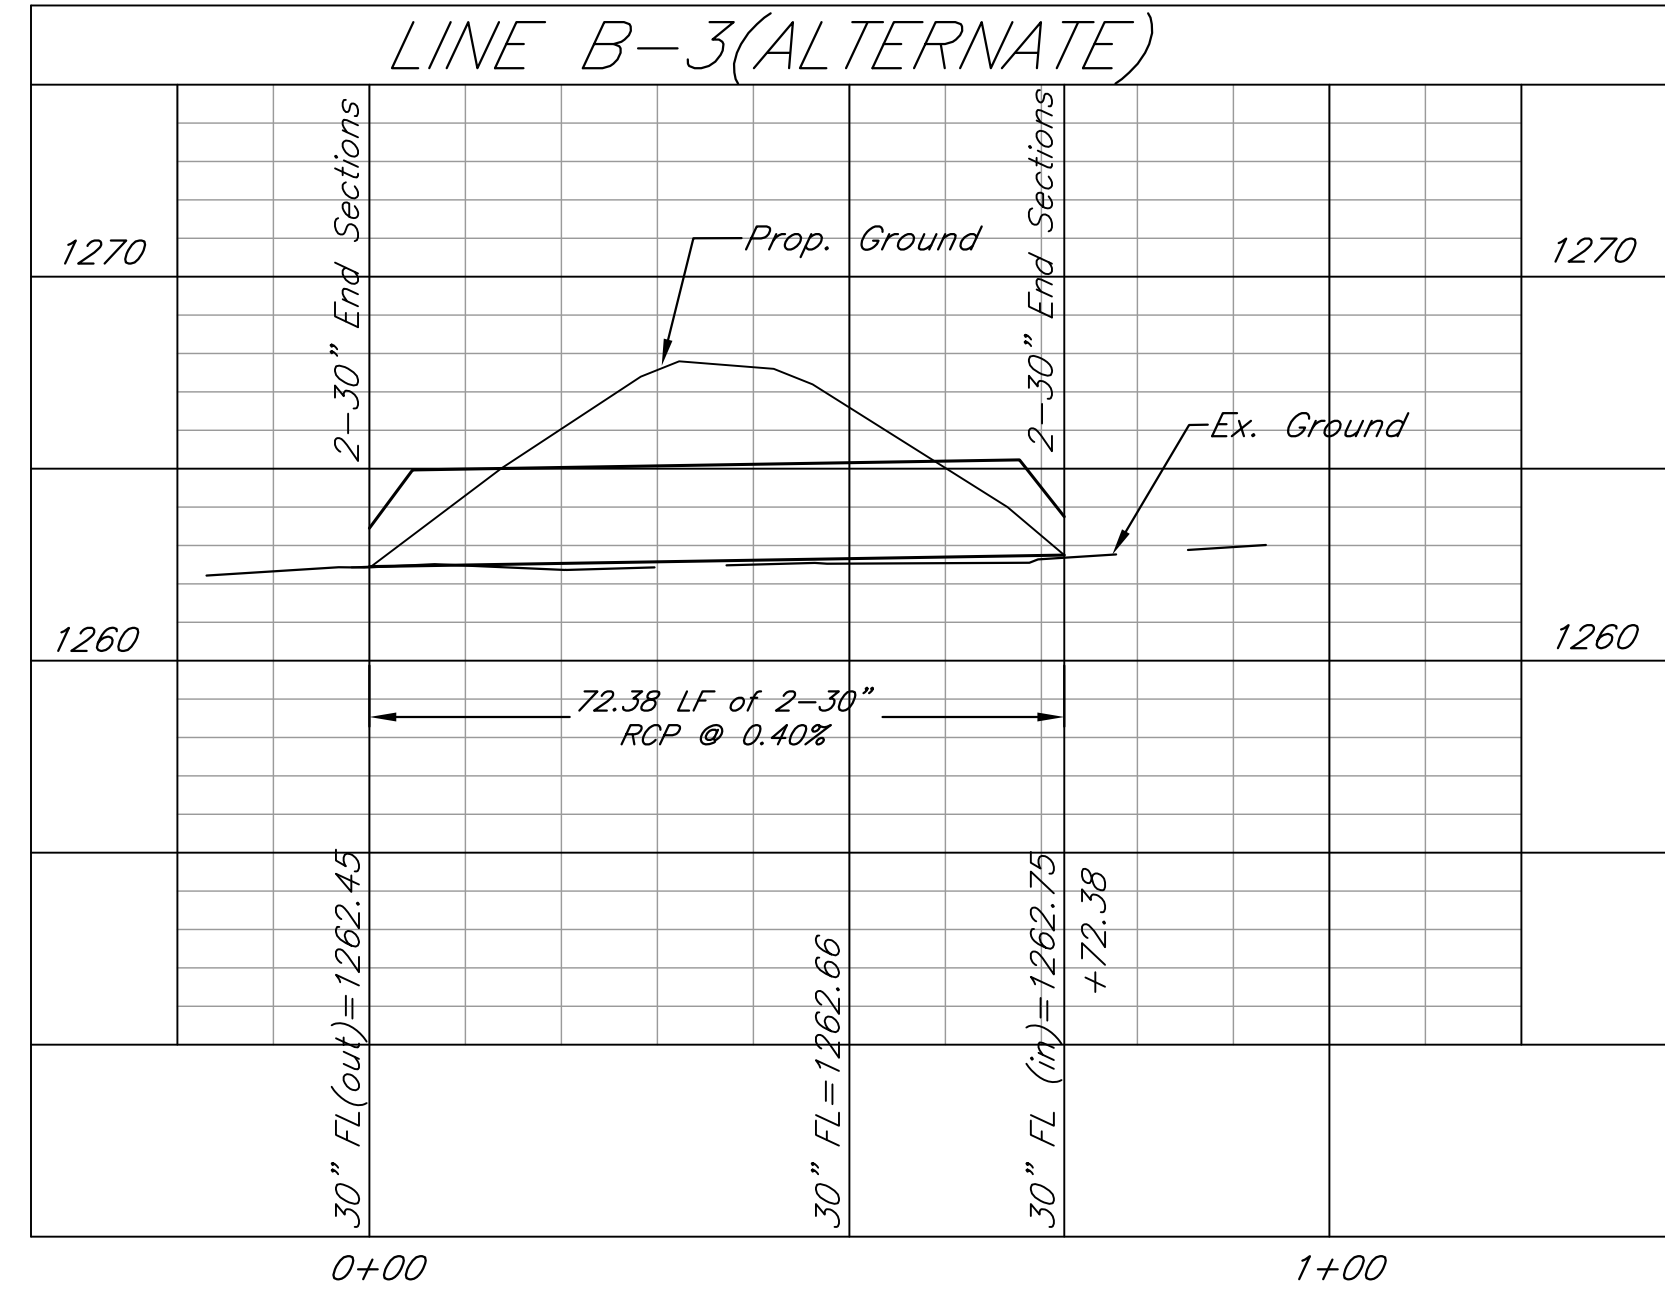
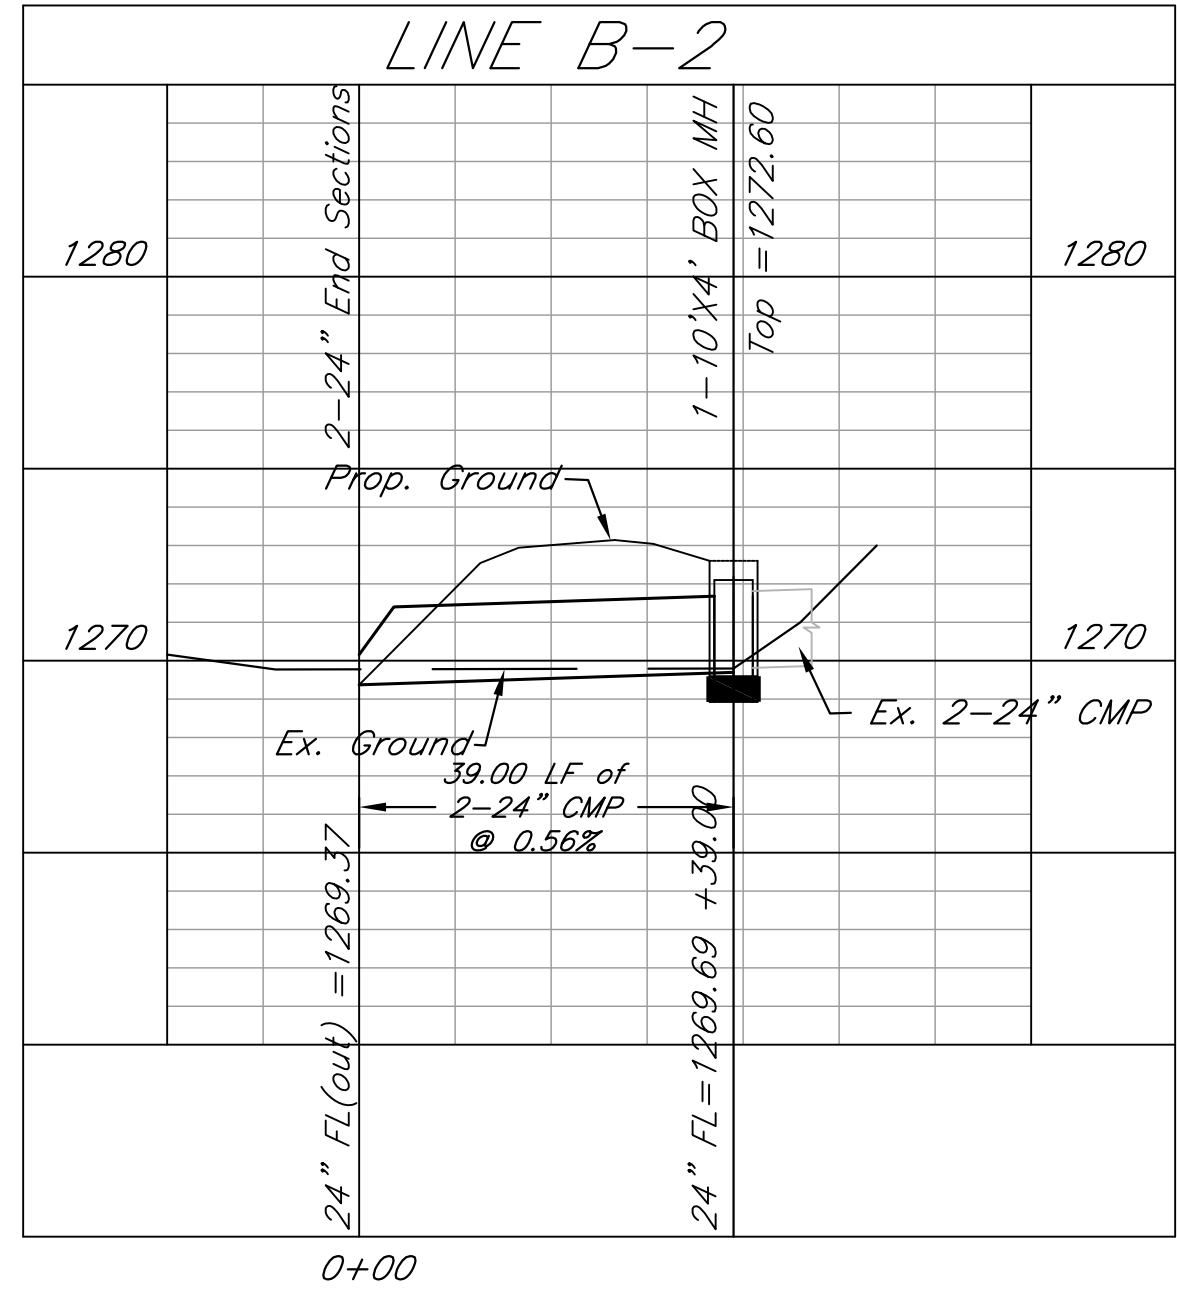
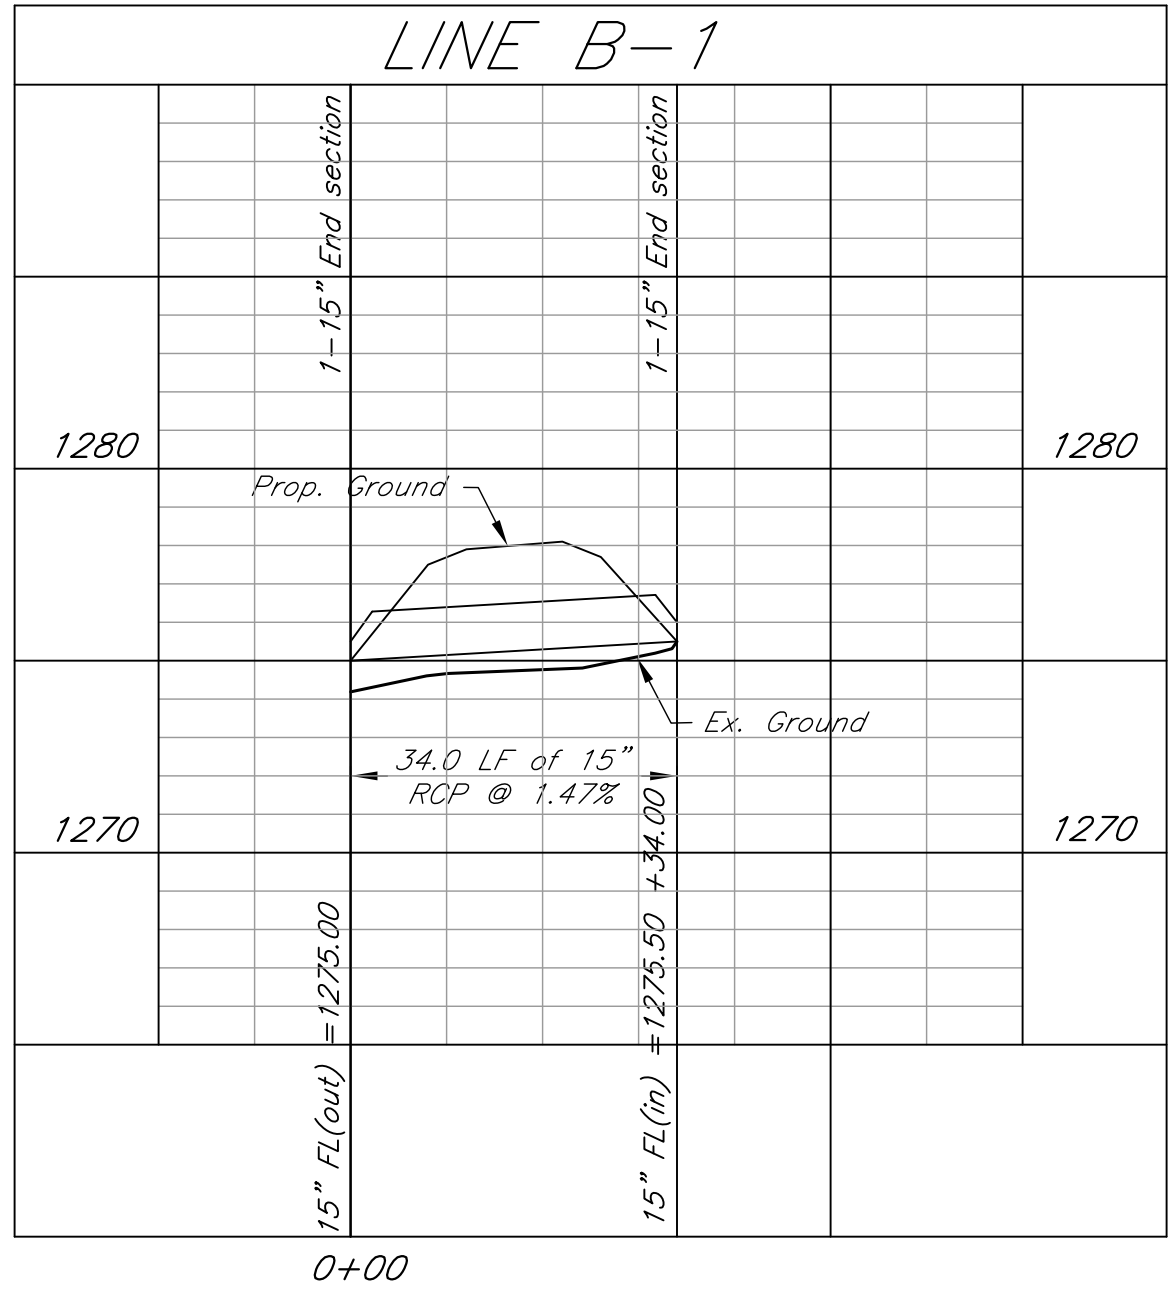
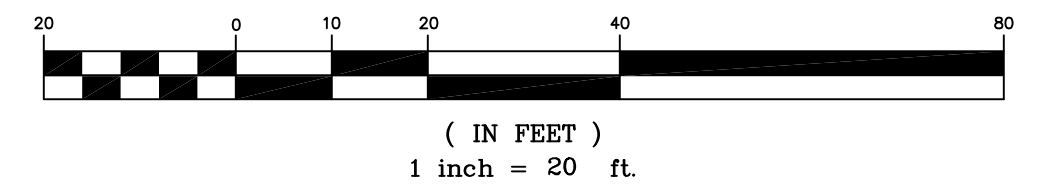
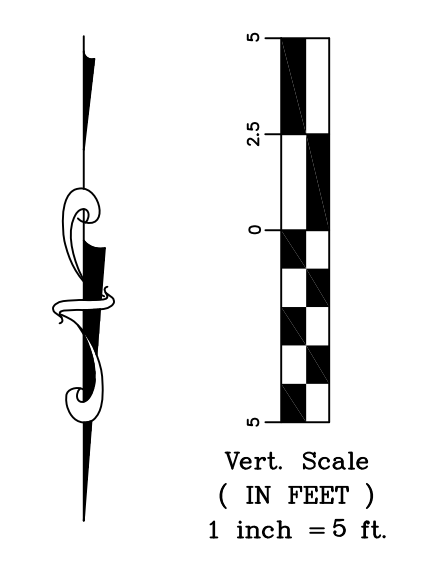
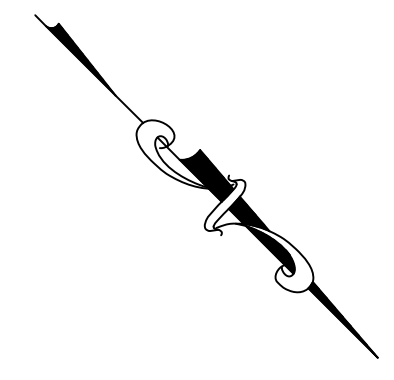
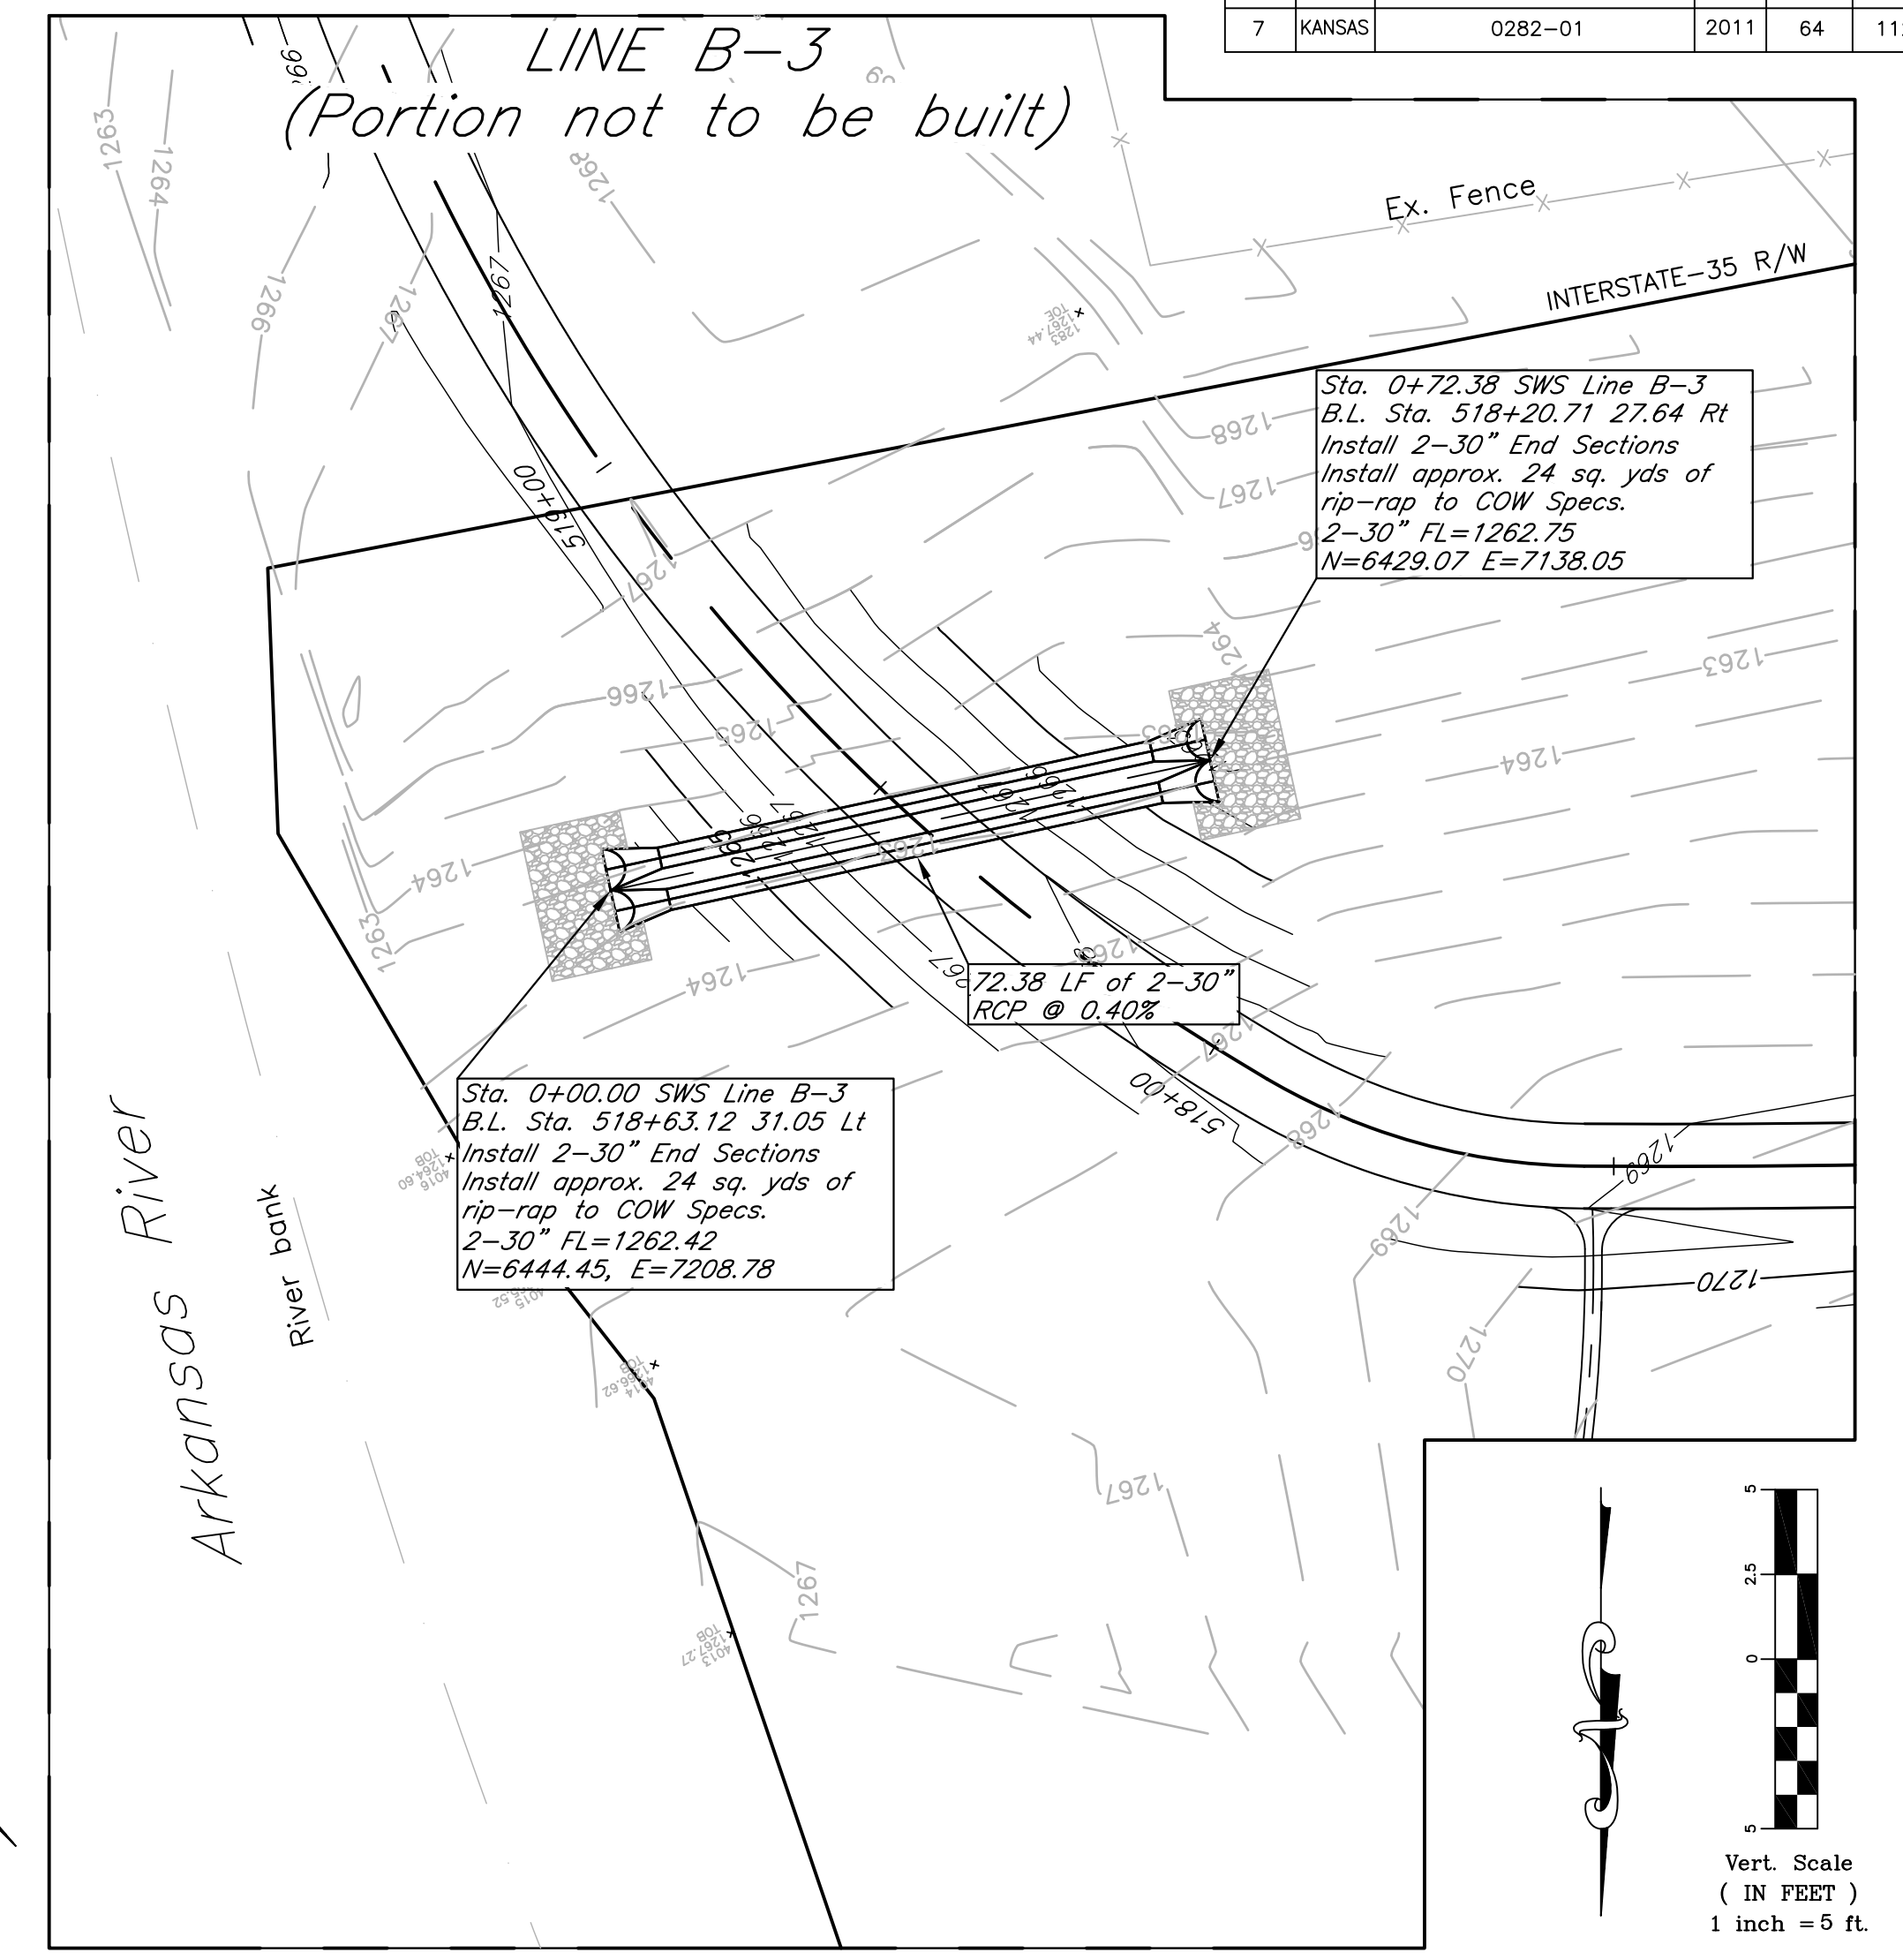
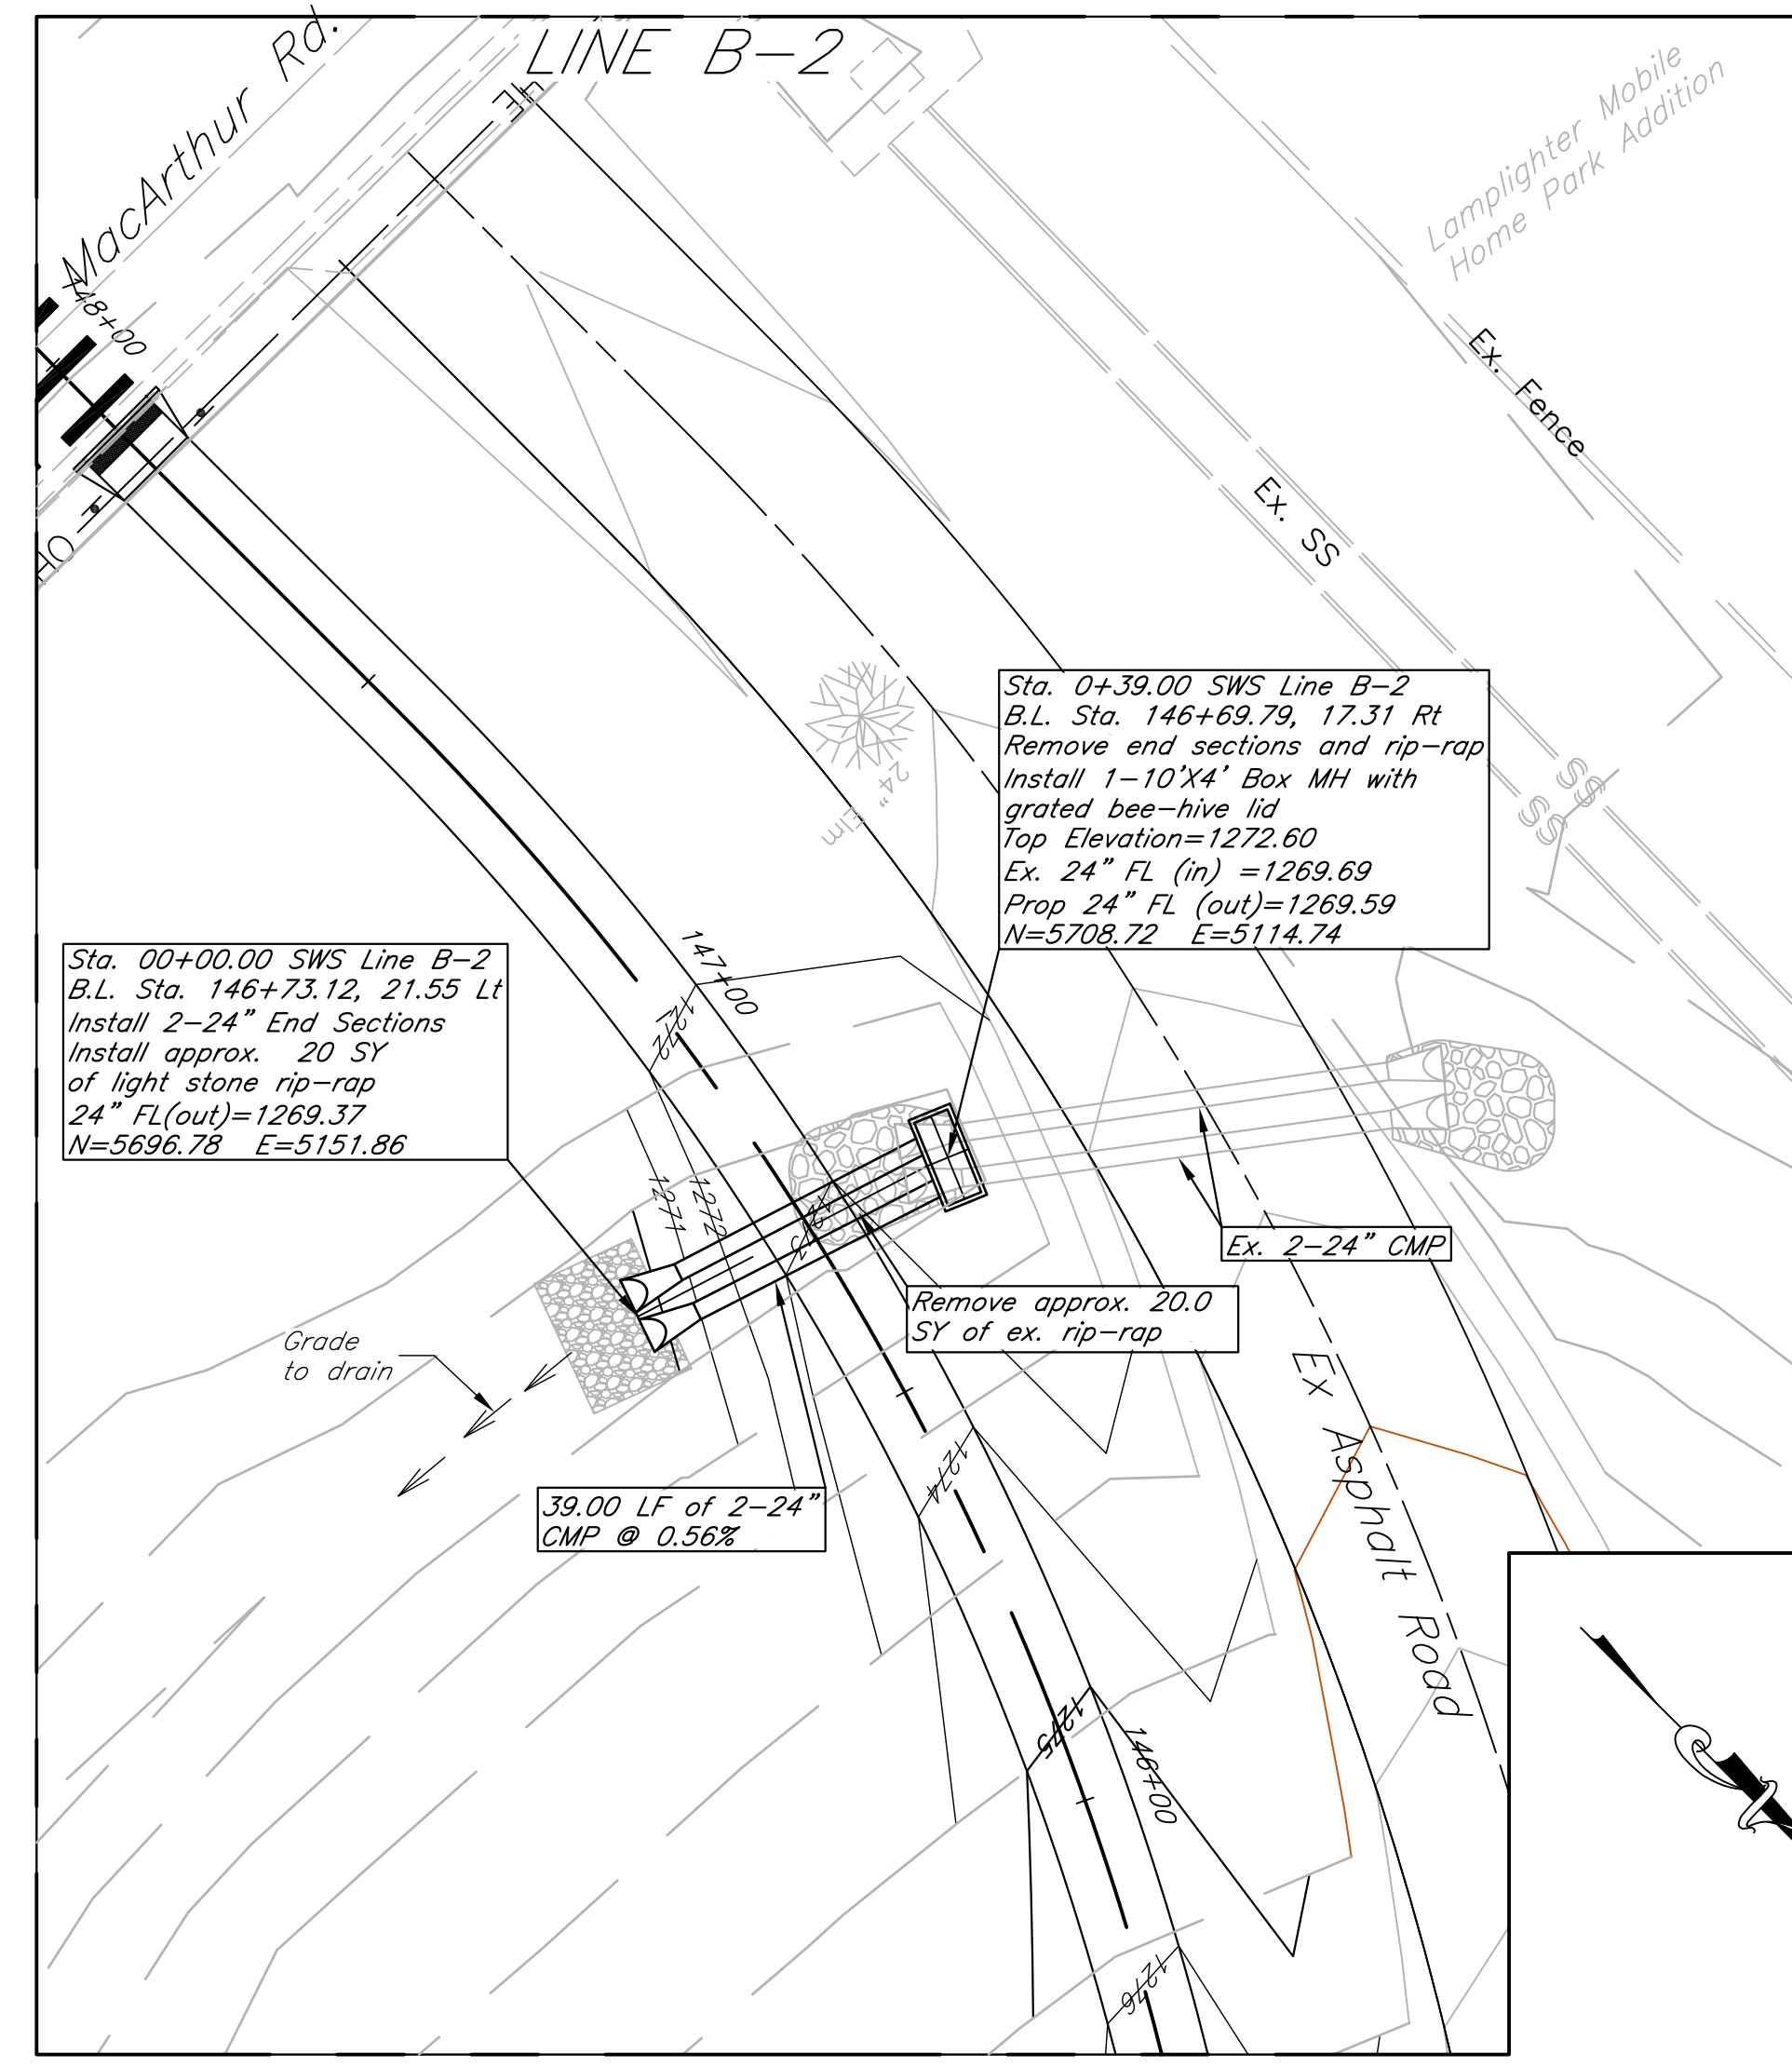


FWHA REG. NO.	STATE	PROJECT NO.:	YEAR	SHEET NUMBER	TOTAL SHEETS
7	KANSAS	0282-01	2011	64	112

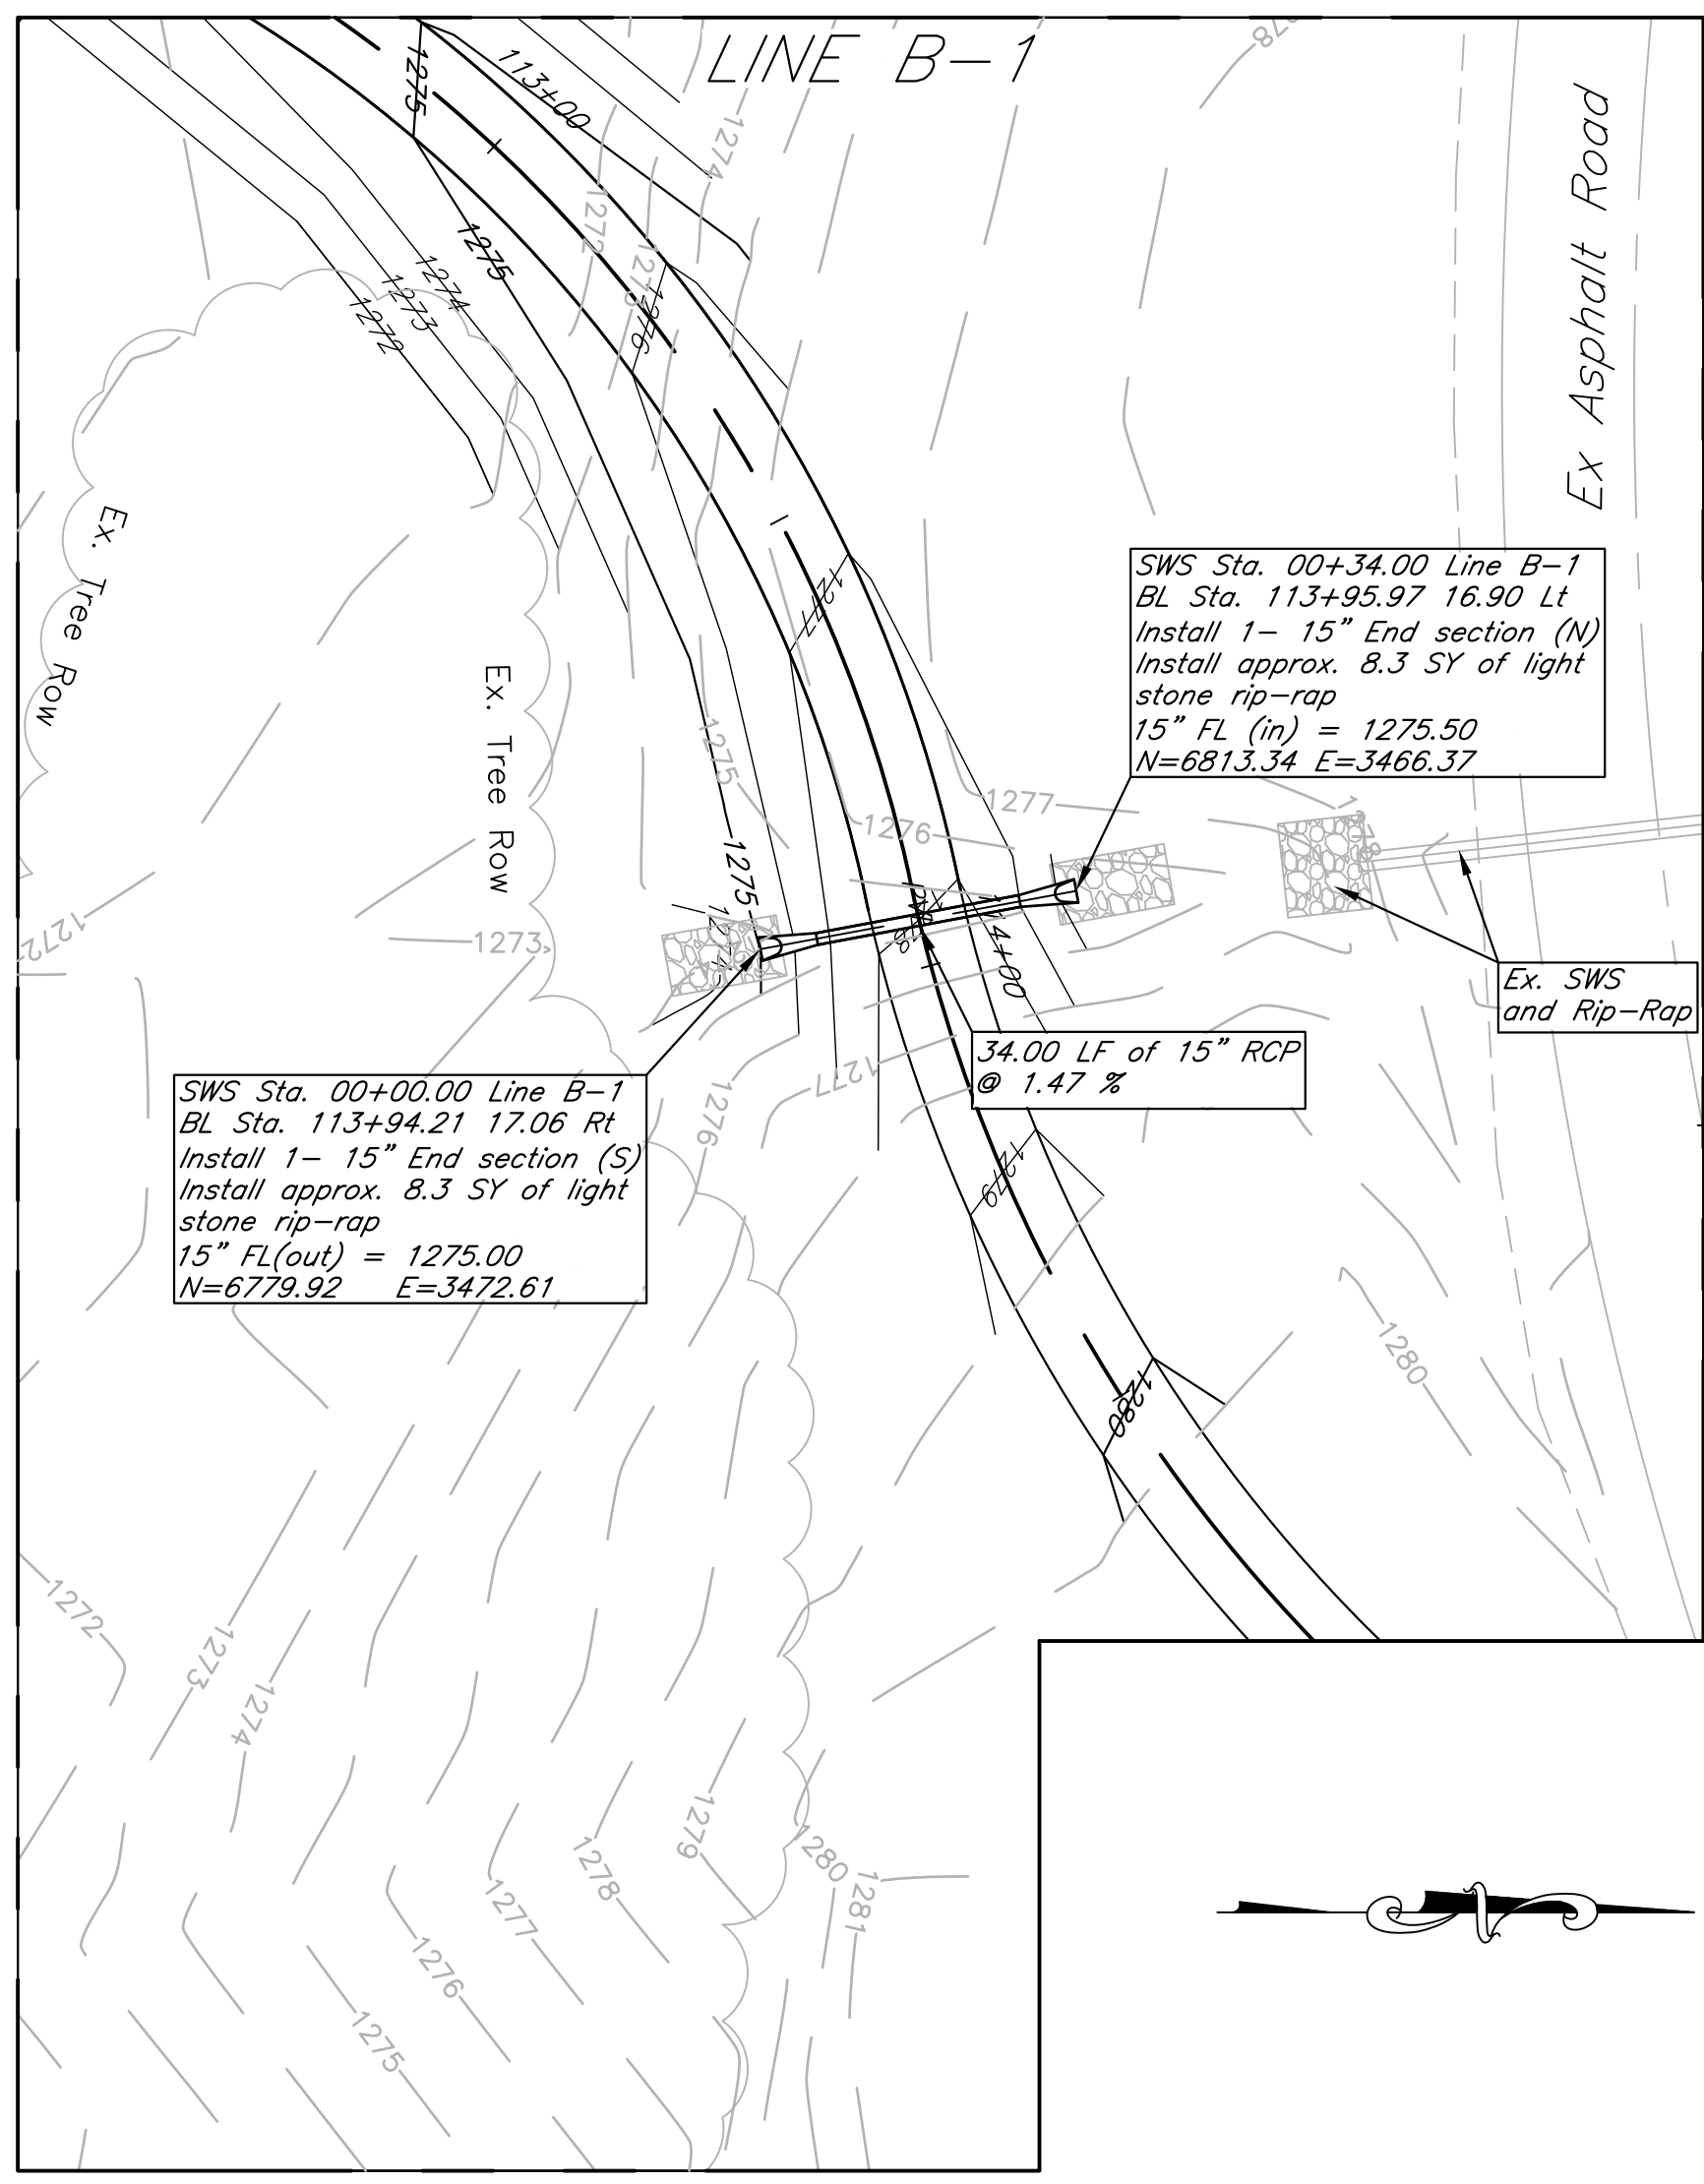

kemiller engineering
316/284-0242
516 S. Wichita, Wichita, KS 67202

City of Wichita Bike Path Expansion
SWS Lines B1-B3
Wichita, Kansas

PROJECT NUMBER
472-84932

PROJECT NUMBER
OCA# 707030

KEM NO. 05168
DESIGN KM
DATE 08/2011

FILE SWS
DRAWN CD
REVISED

SHEET
64
OF
112