
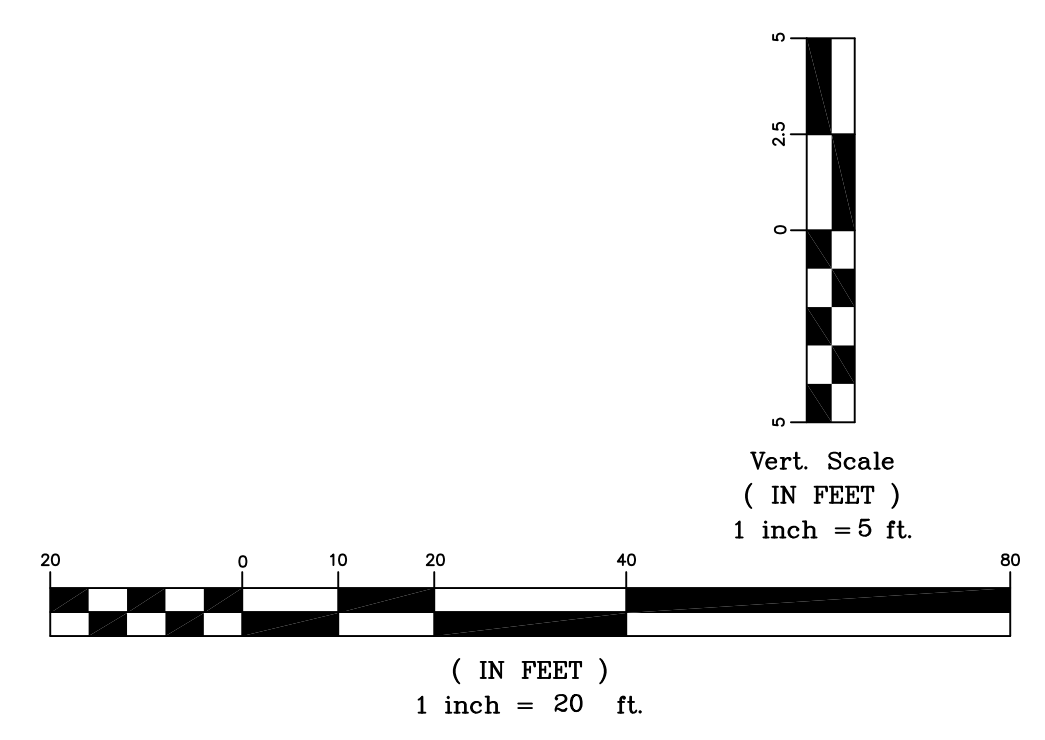
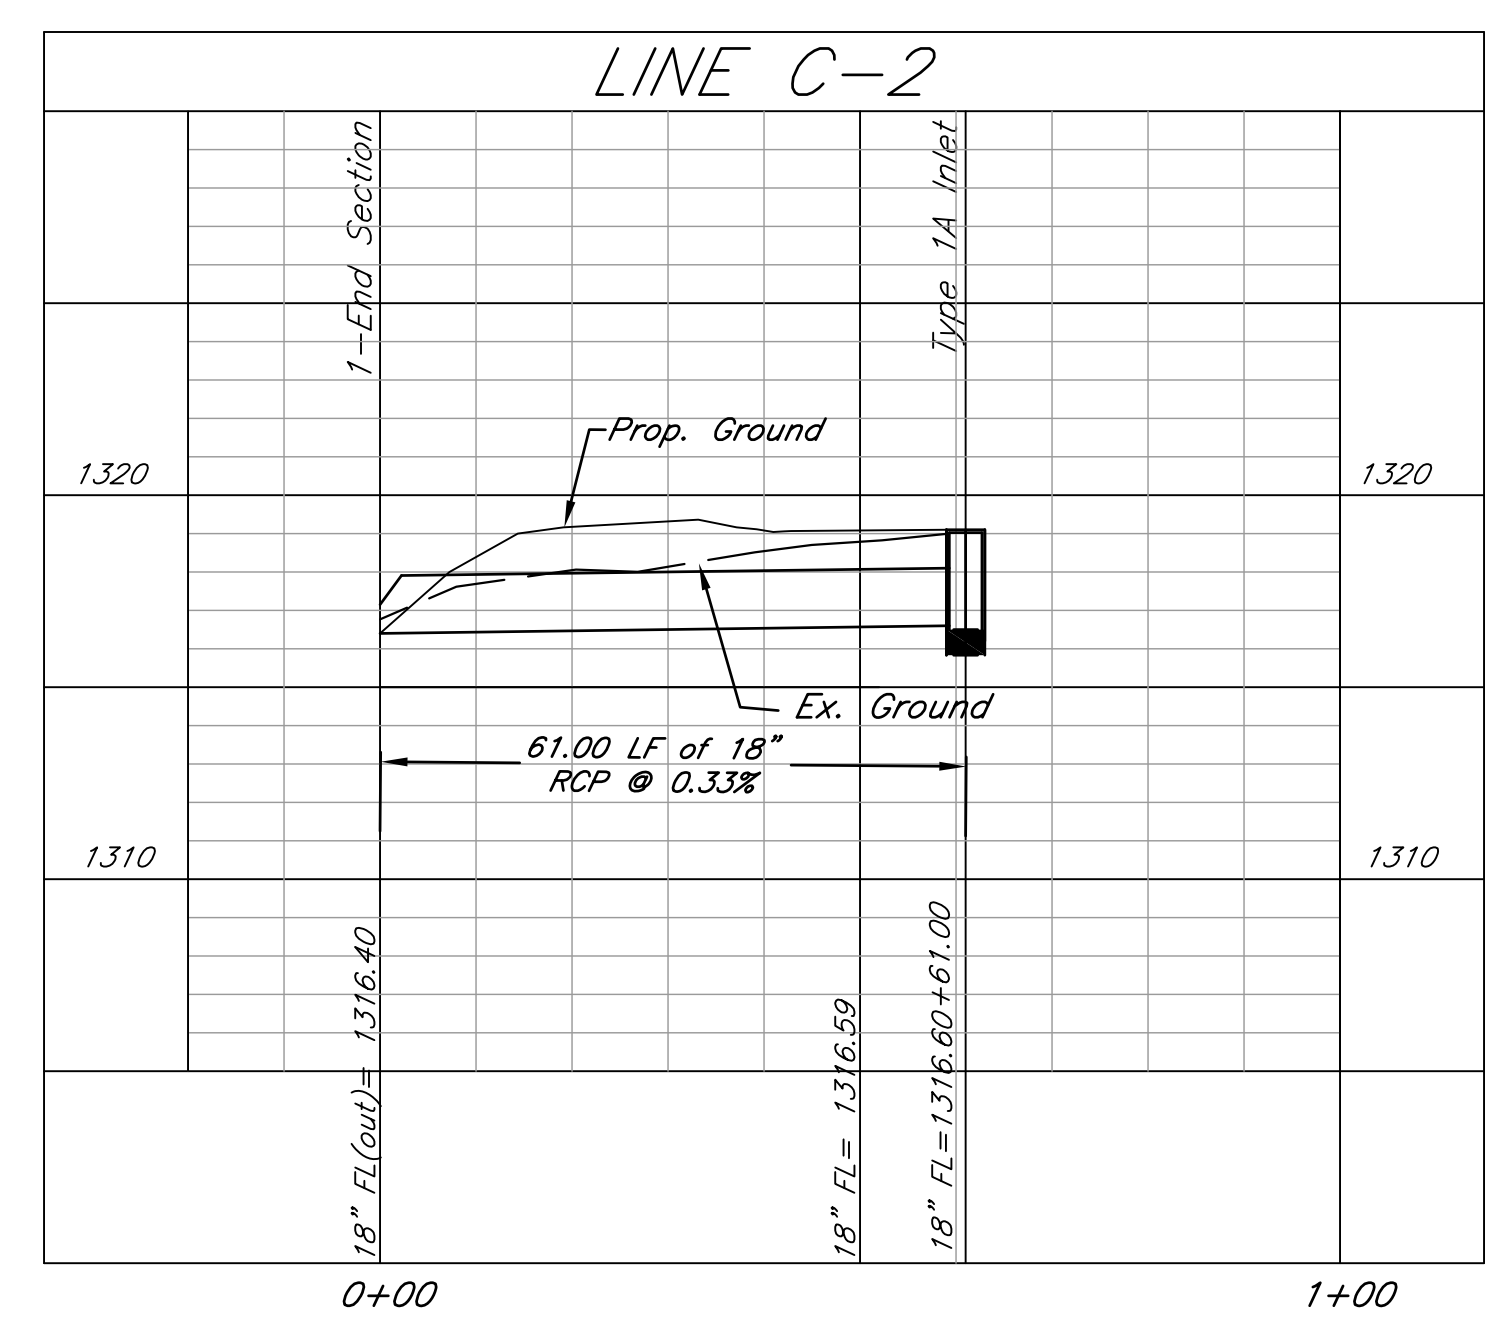
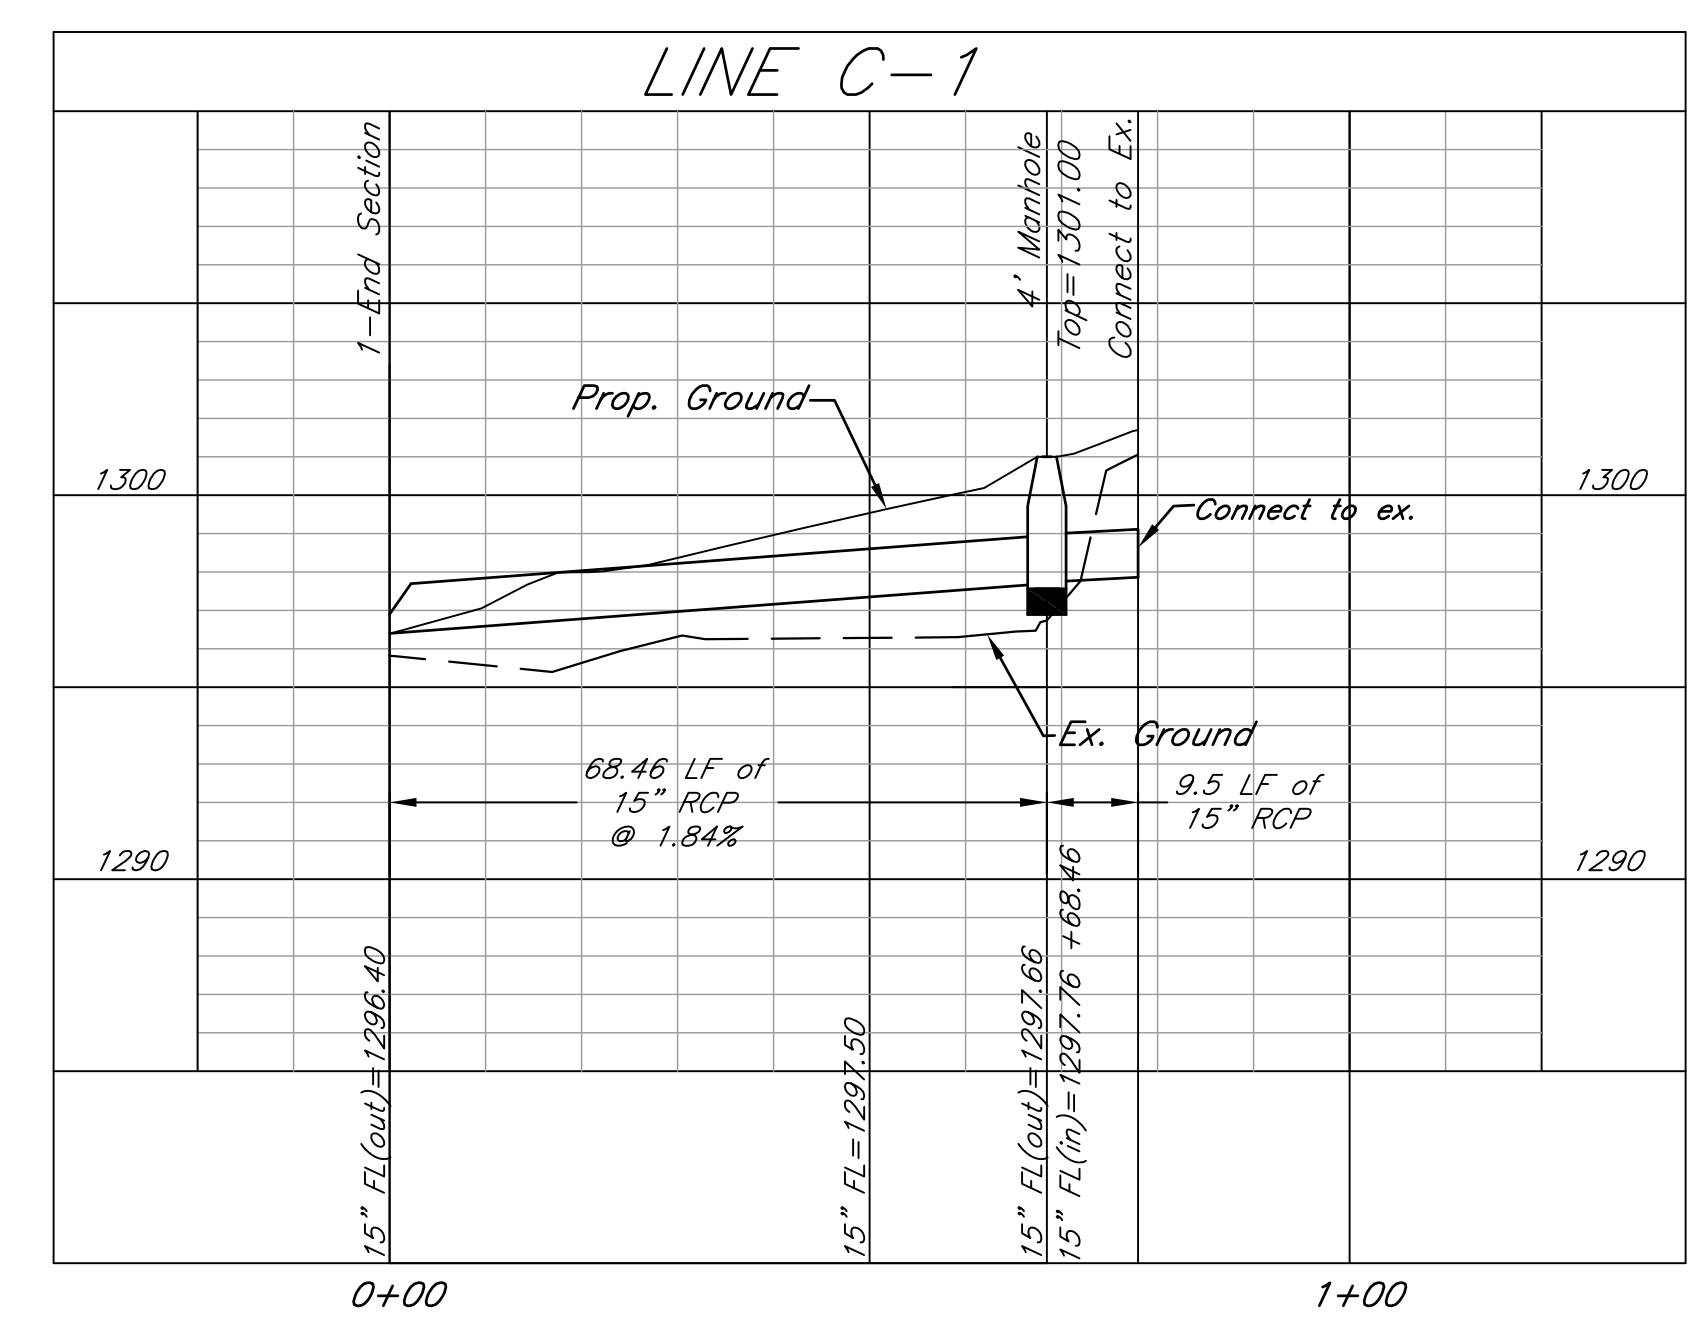
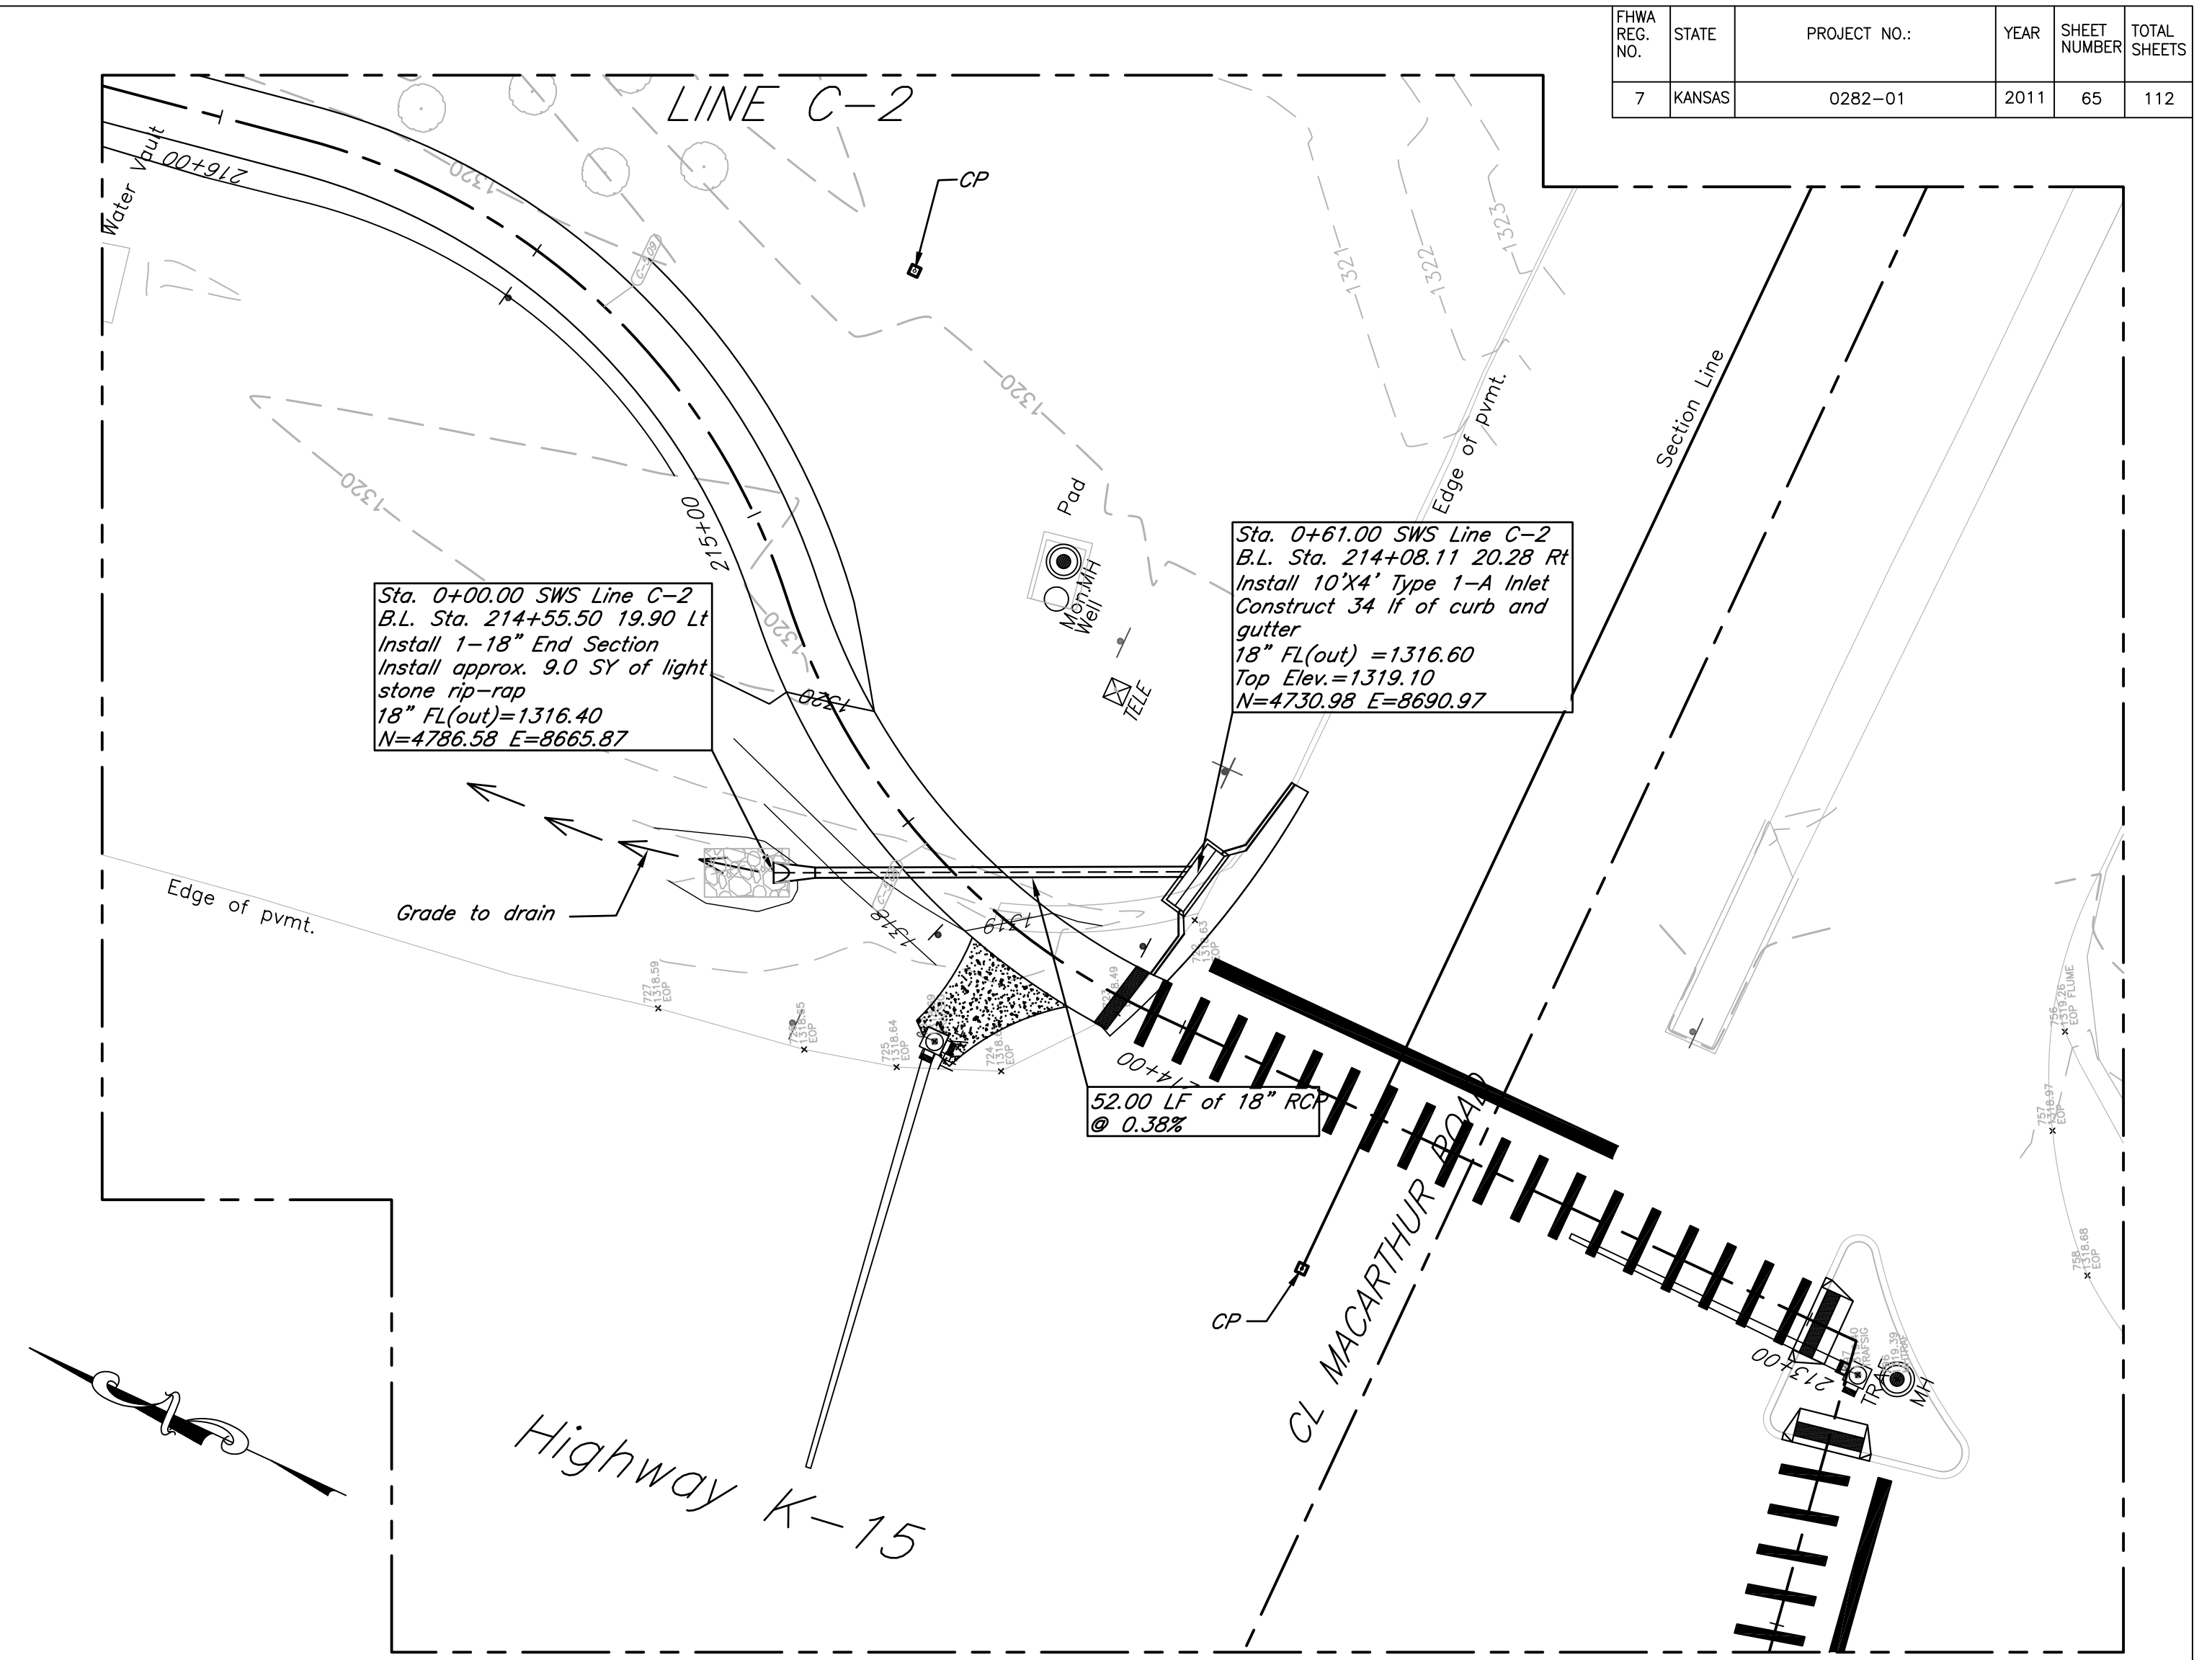


FHWA REG. NO.	STATE	PROJECT NO.:	YEAR	SHEET NUMBER	TOTAL SHEETS
7	KANSAS	0282-01	2011	65	112

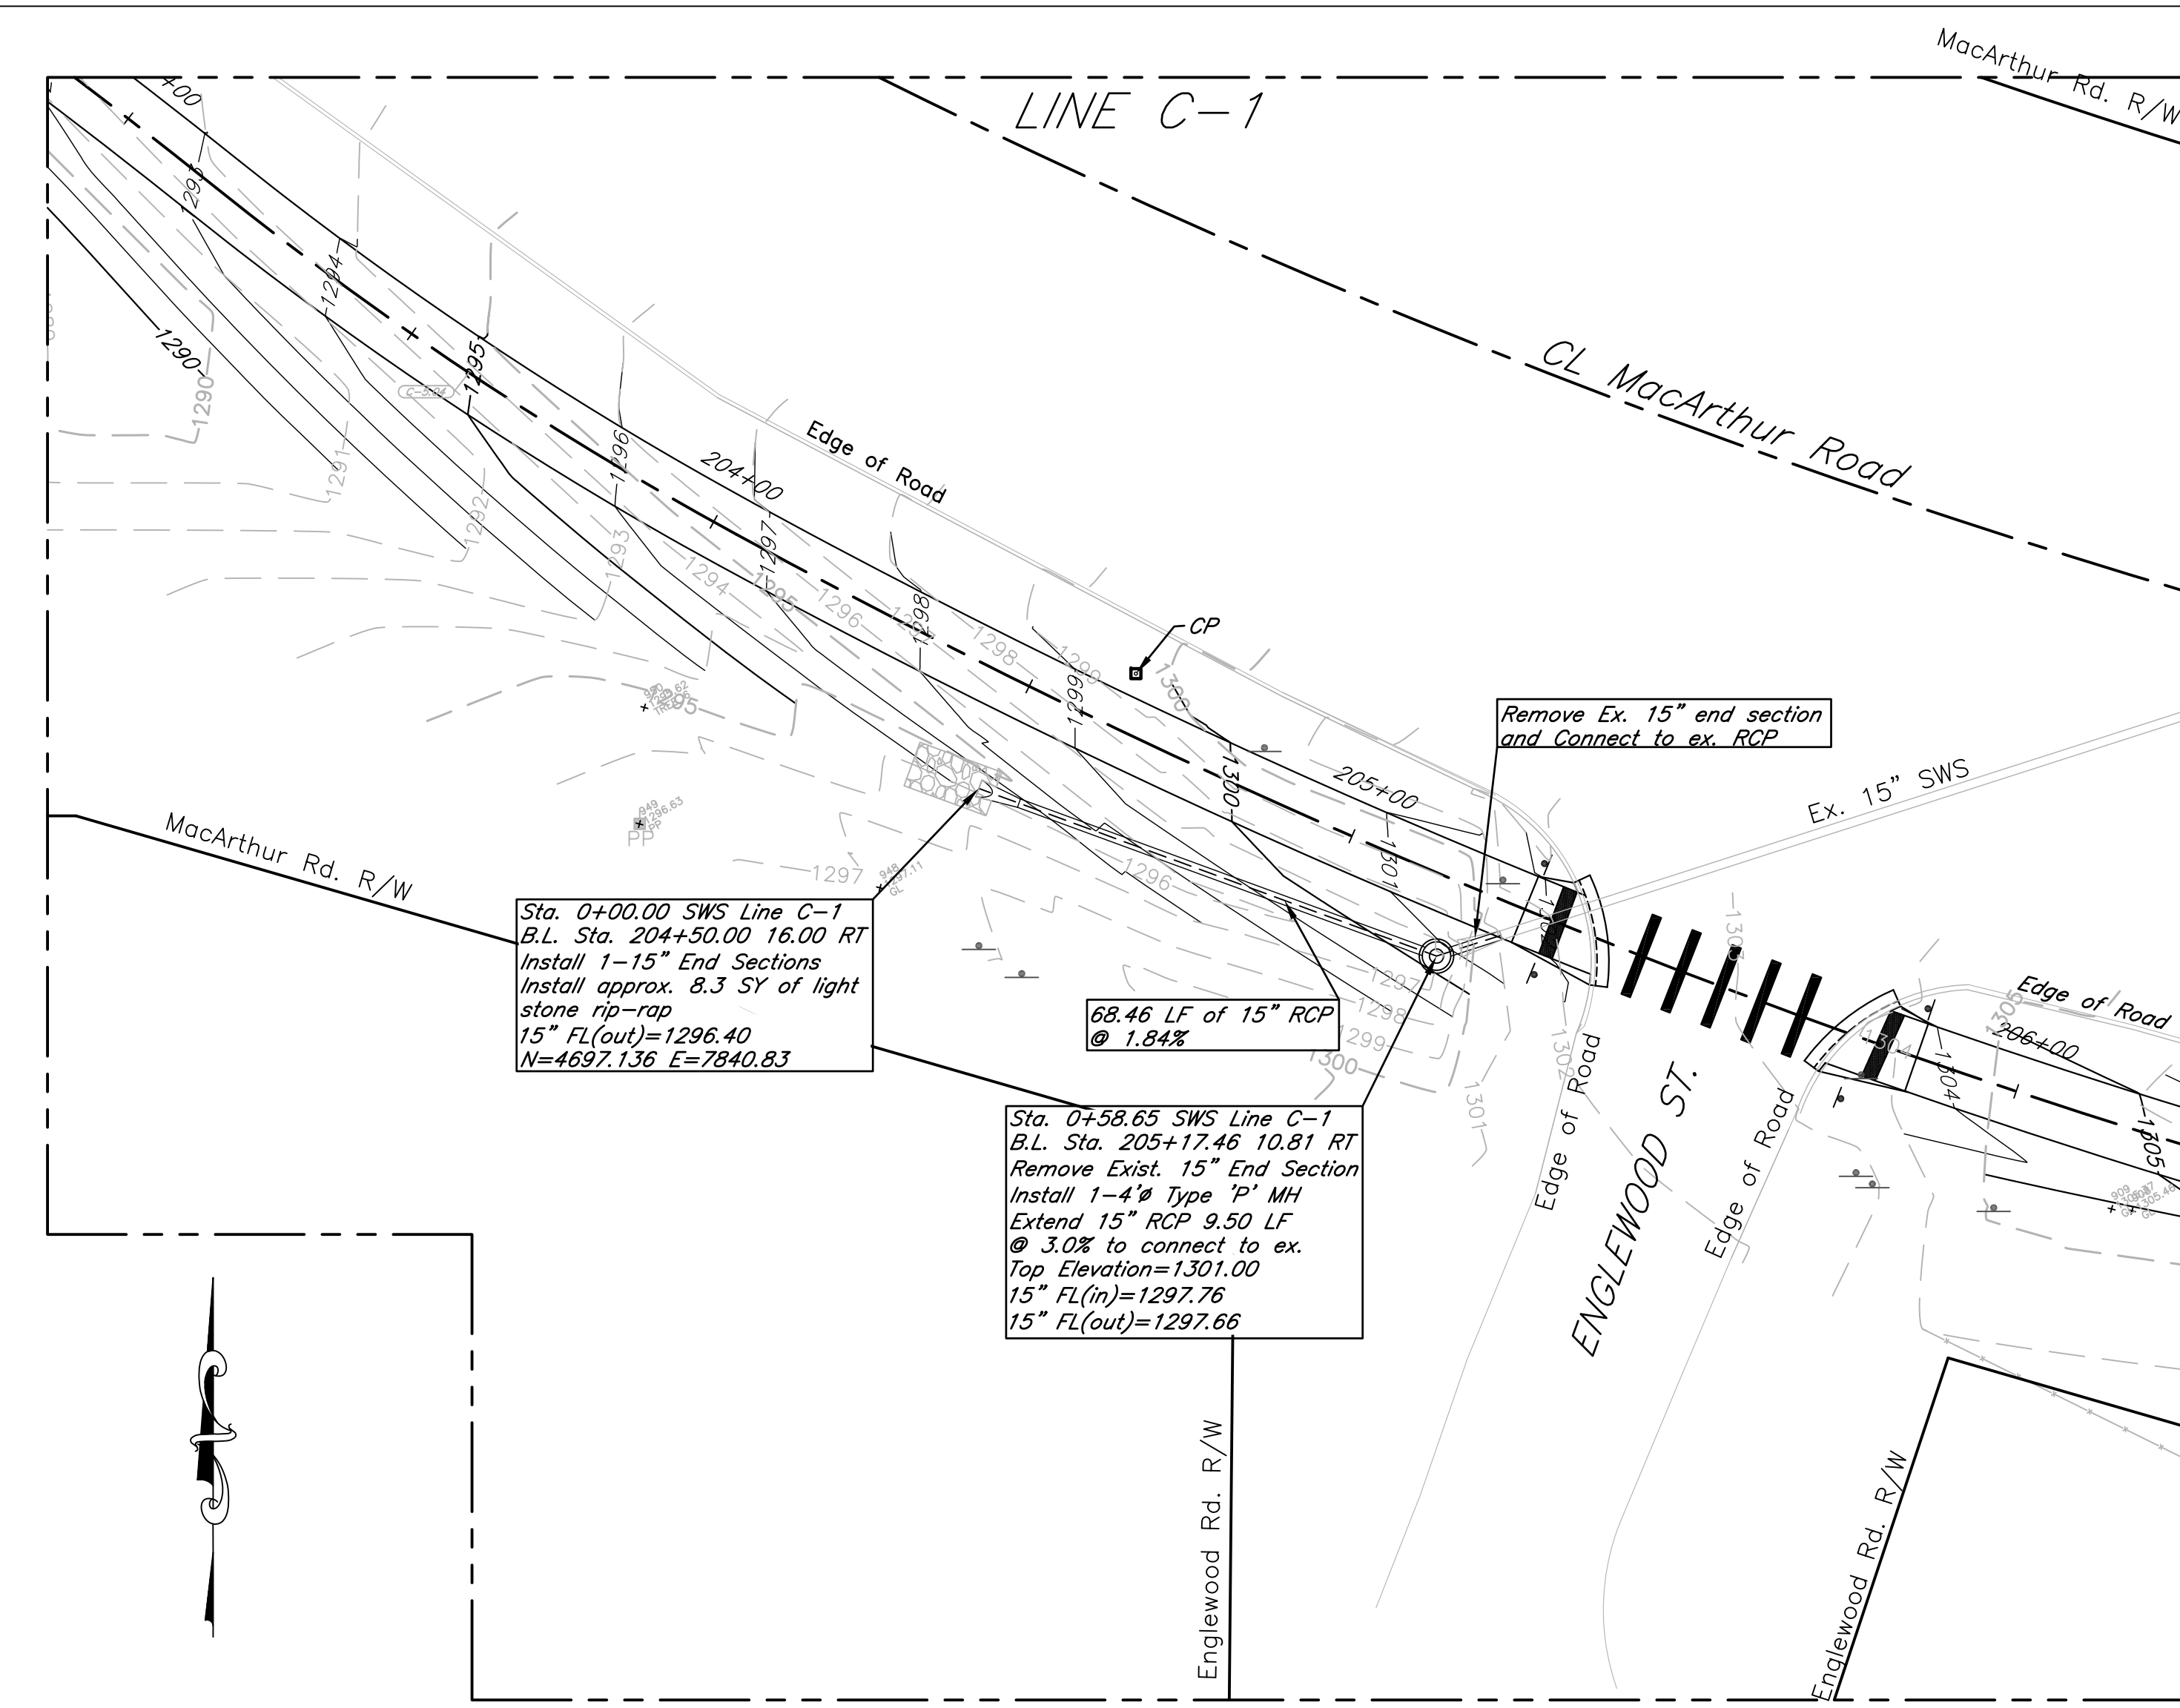

kemiller engineering
316/284-0242
516 S. Market, Wichita, KS 67202

City of Wichita Bike Path Expansion
SWS Line C1-C2
Wichita, Kansas

PROJECT NUMBER: 472-84932
OCA# 707030

KEM NO. 05168
DESIGN KM
DATE 08/2011

FILE SWS
DRAWN CP
REVISED

SHEET 65 OF 112