
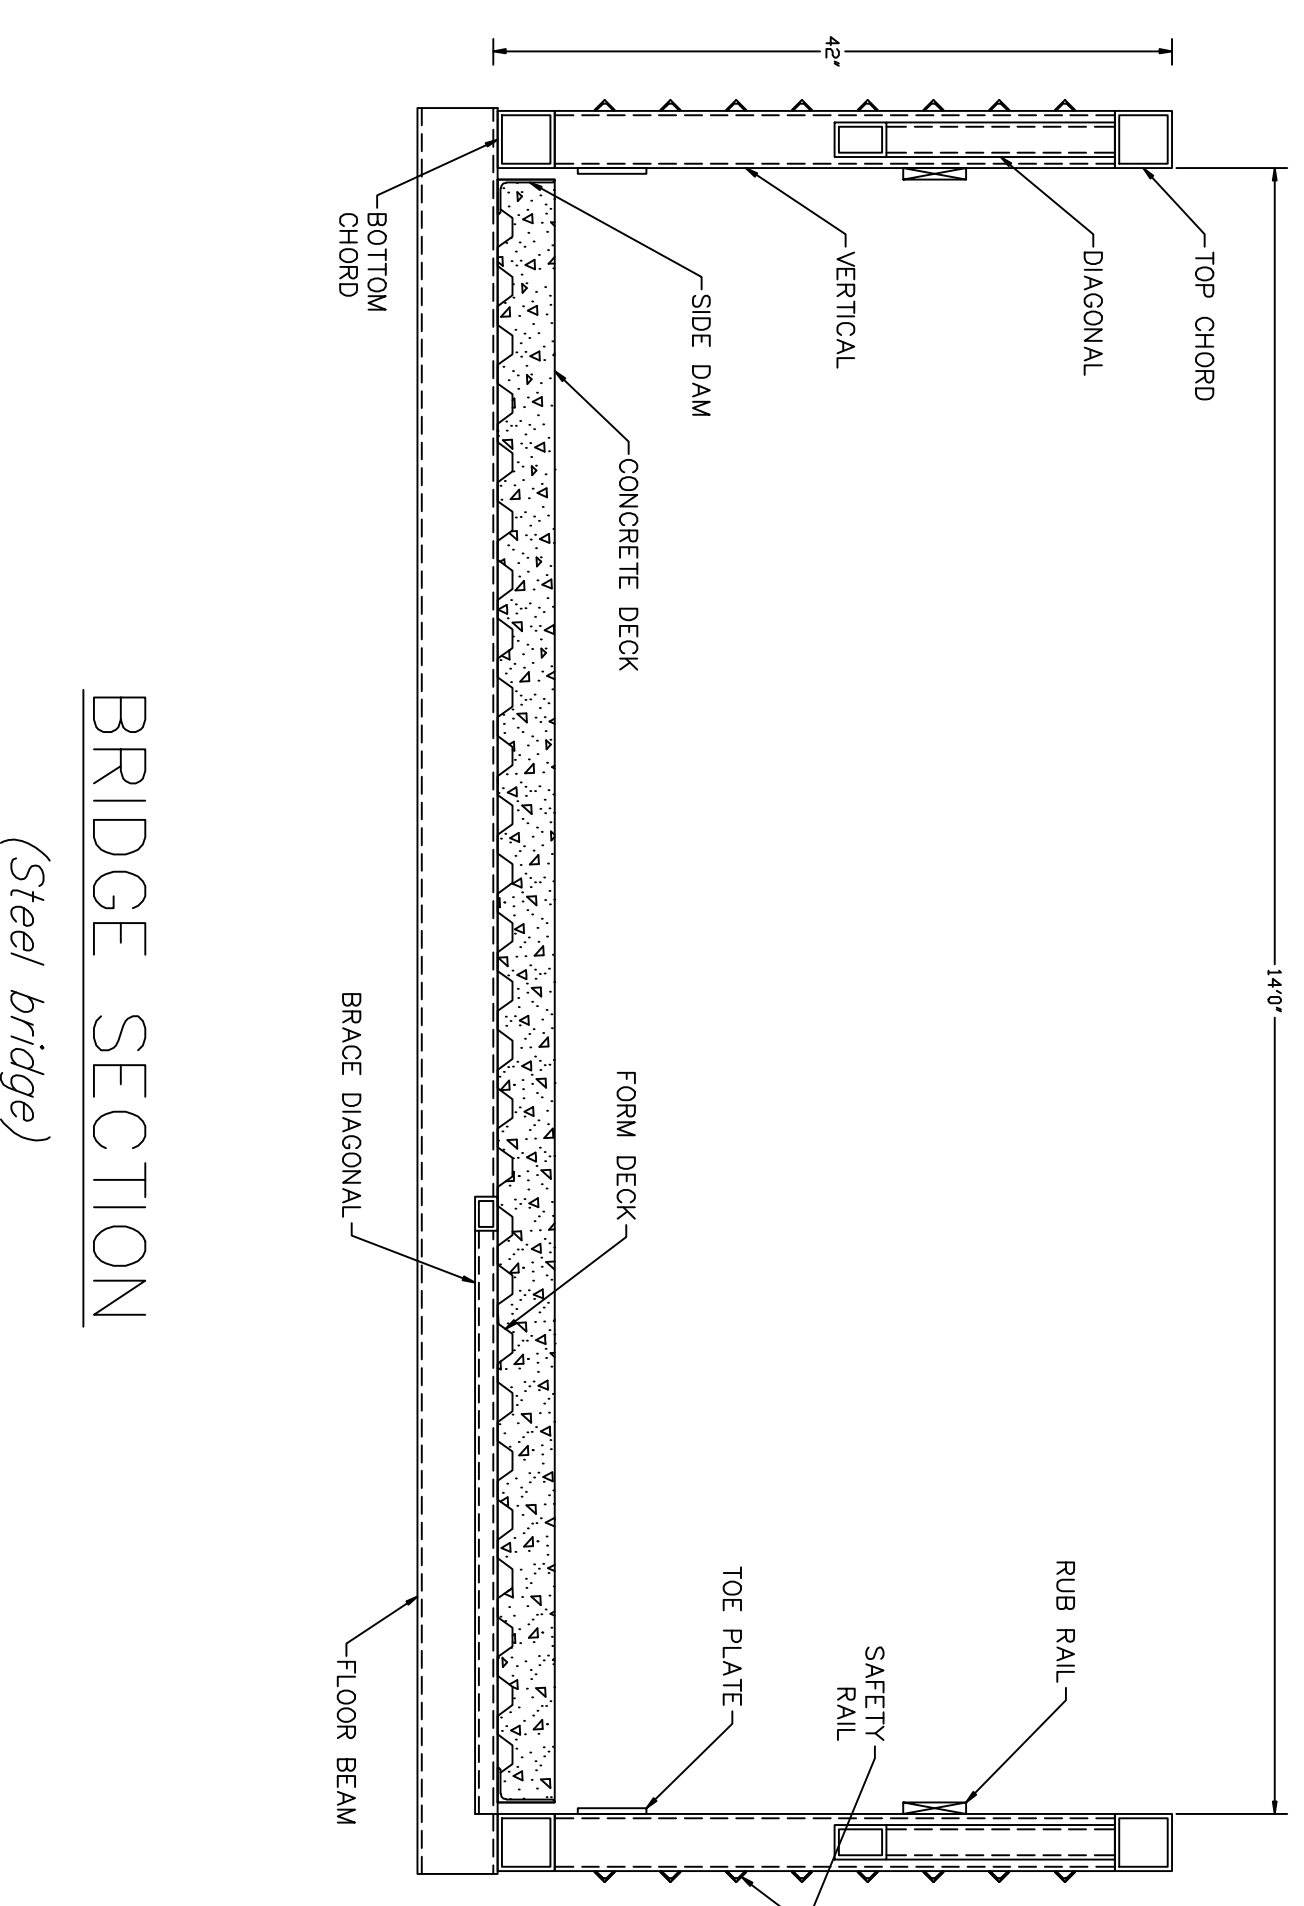


FORM NO.	STATE	PROJECT NO.:	YEAR	SHEET NUMBER	TOTAL SHEETS
7	KANSAS	0282-01	2011	100	112

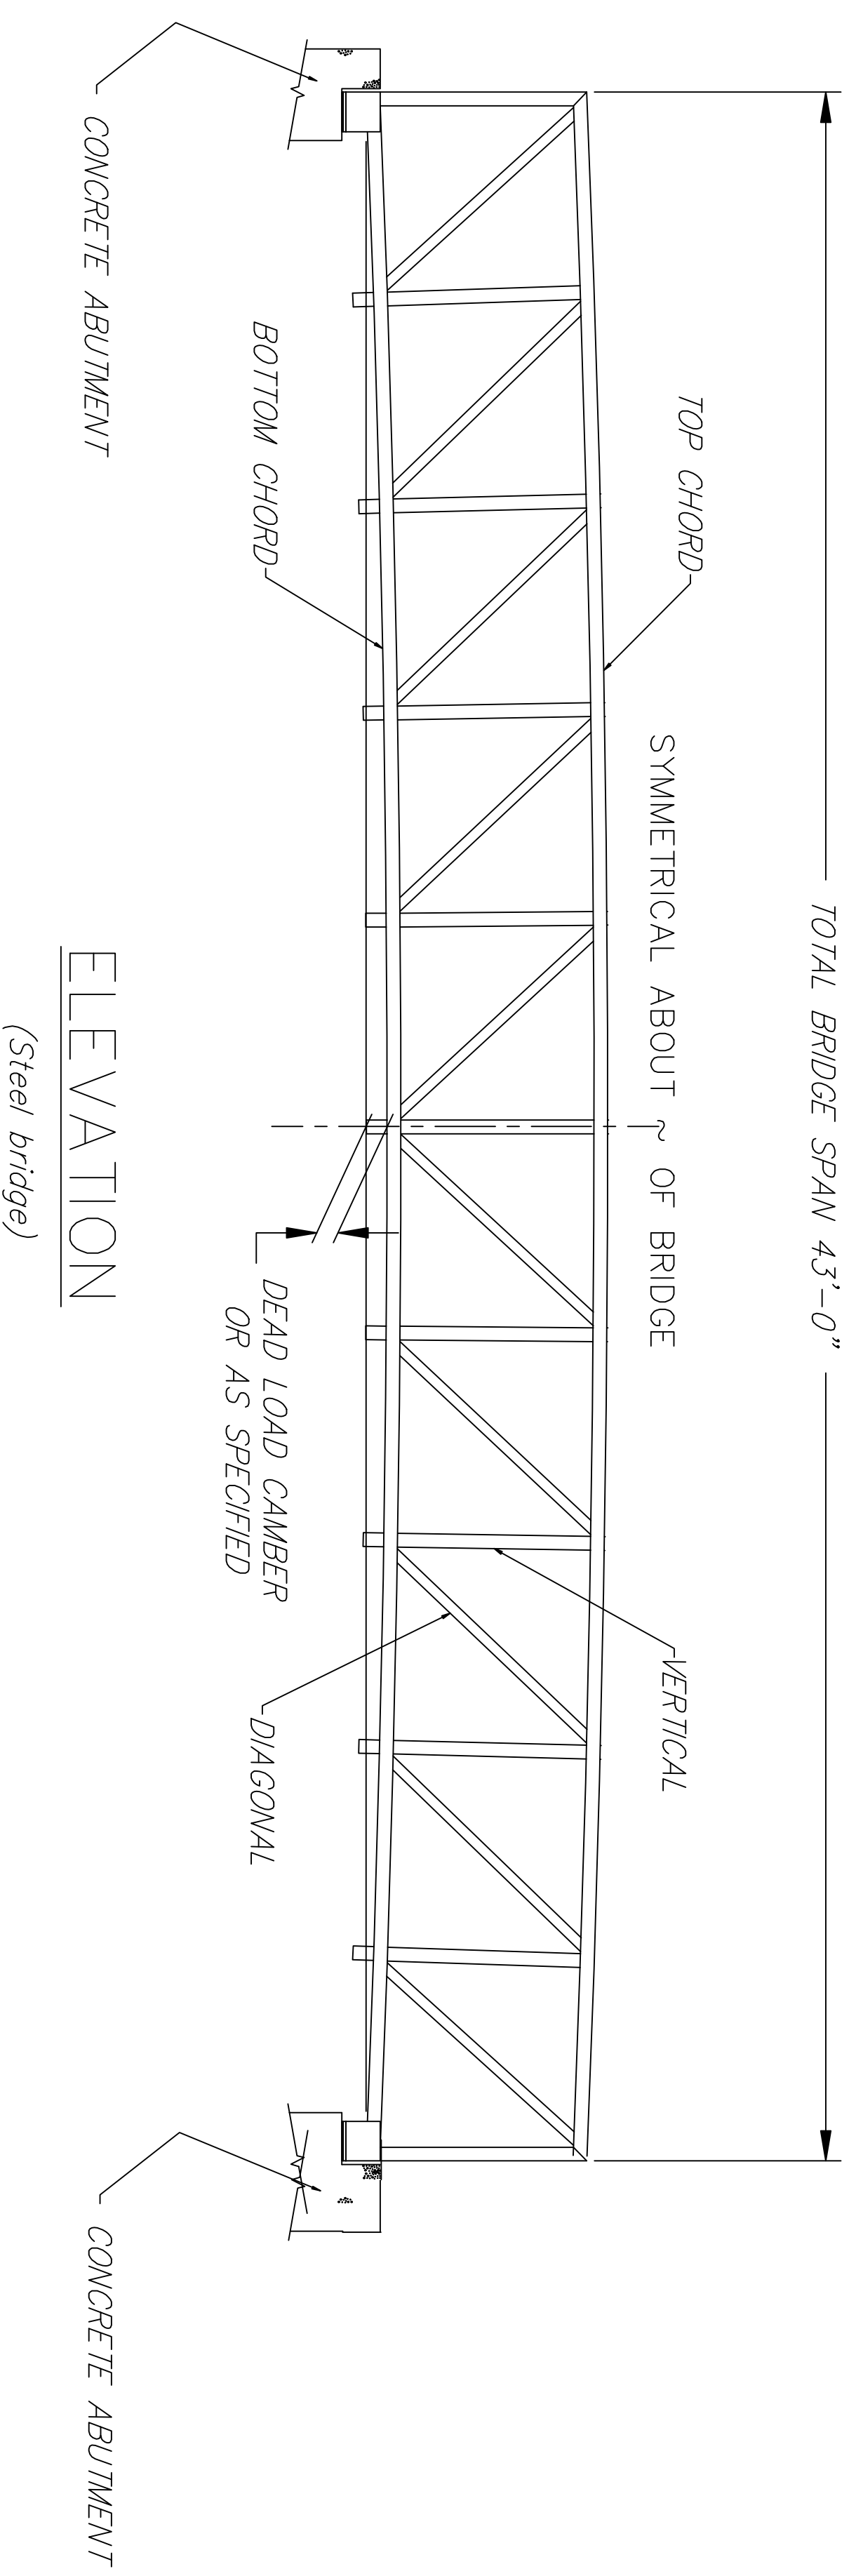

Note: Contractor shall be responsible for the structural design of bridge abutments and bridge members and the design shall be performed and sealed by a licensed engineer in State of Kansas. Plans to be approved by the construction engineer for the City of Wichita.

City of Wichita Bike Path Expansion Bridge Details Wichita, Kansas		 516 S. Market, Wichita, KS 67202 316/264-0242
PROJECT NUMBER 472-84932	PROJECT NUMBER OCA# 707030	
REV NO 05168 DESIGN KM	FILE D01 DRAWN GP	PROJECT NUMBER 472-84932
DATE 08/2011	REVISIONS	SHEET 100 OF 112