



FHWA REG. NO.	STATE	PROJECT NO.:	YEAR	SHEET NUMBER	TOTAL SHEETS
7	KANSAS	0282-01	2011	101	112

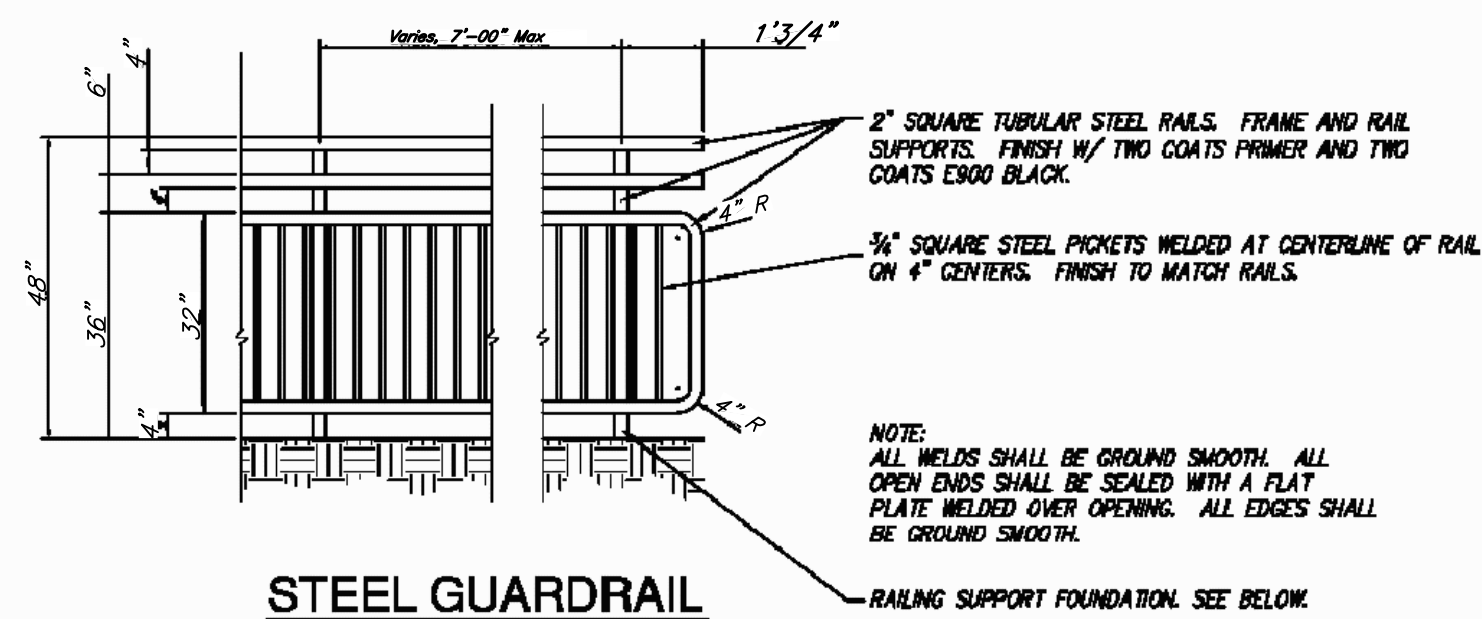


**STEEL GUARDRAIL**

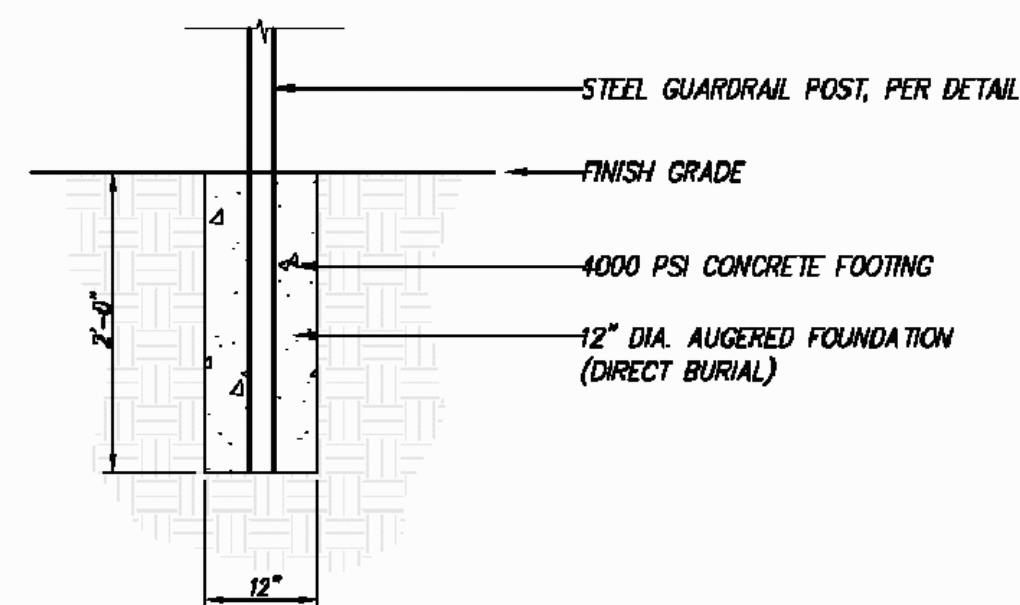


**STEEL GUARDRAIL FOOTING**

(Sheet 7)

Note: Omit the barbed wire at top

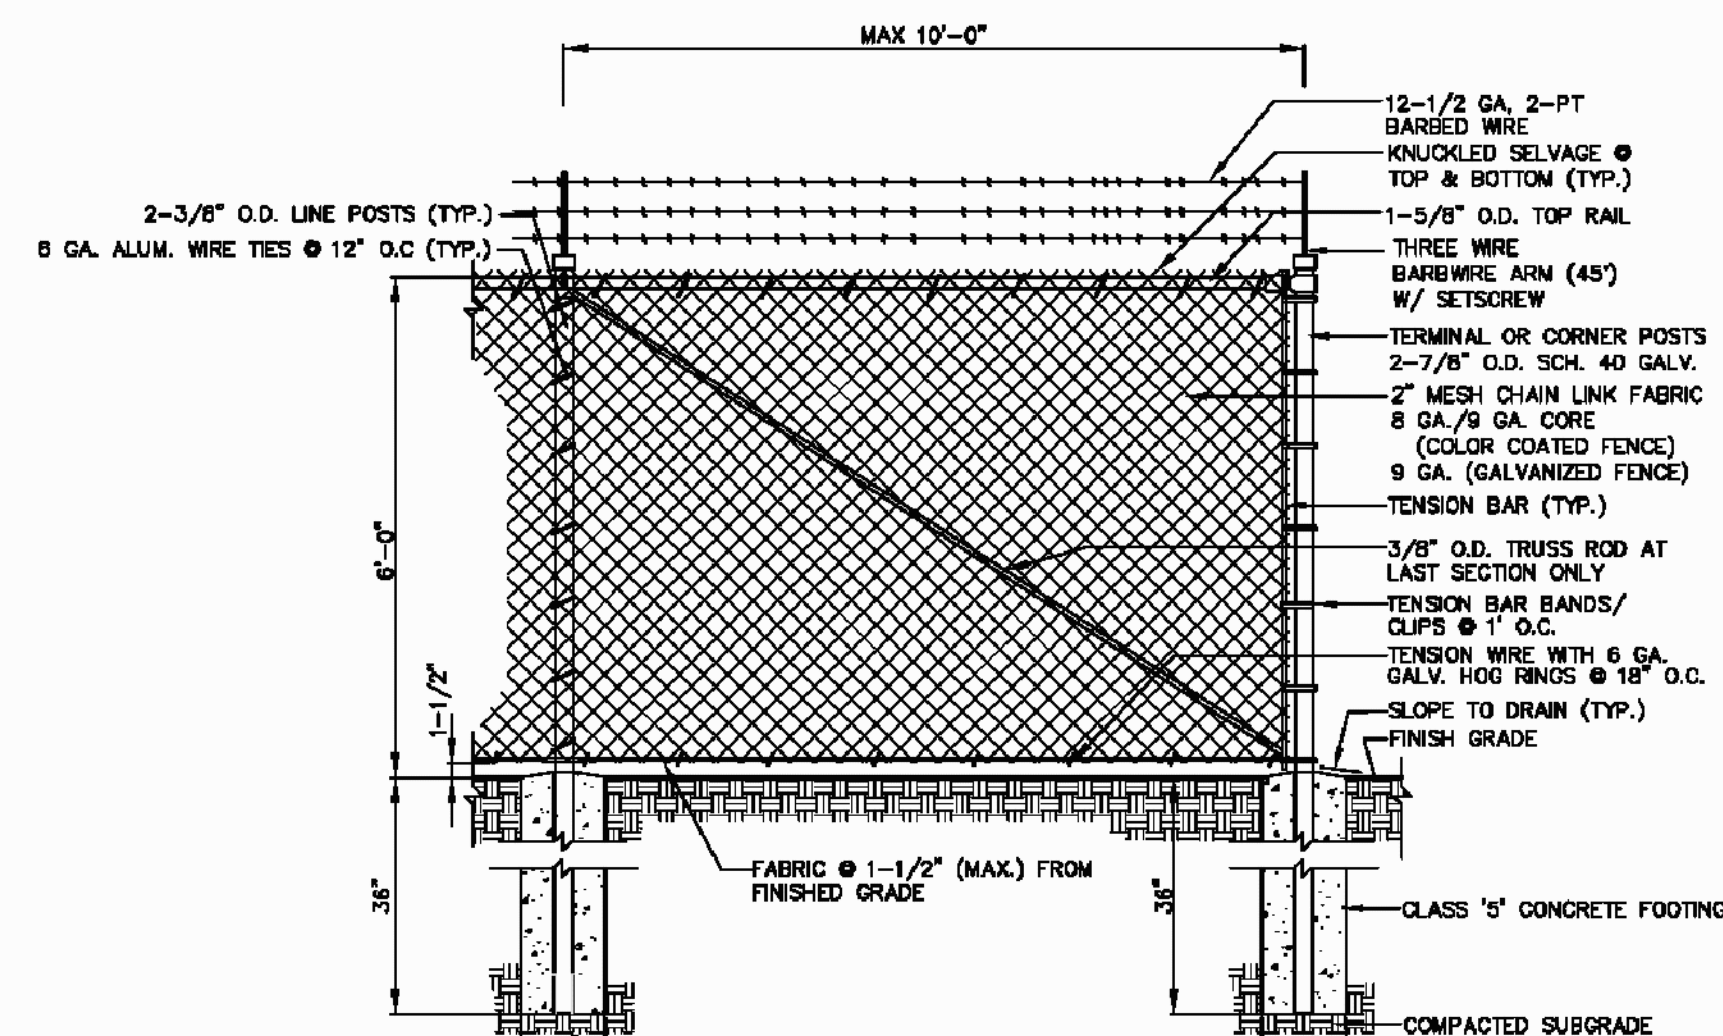


**6' Tall Chainlink Fence Detail**

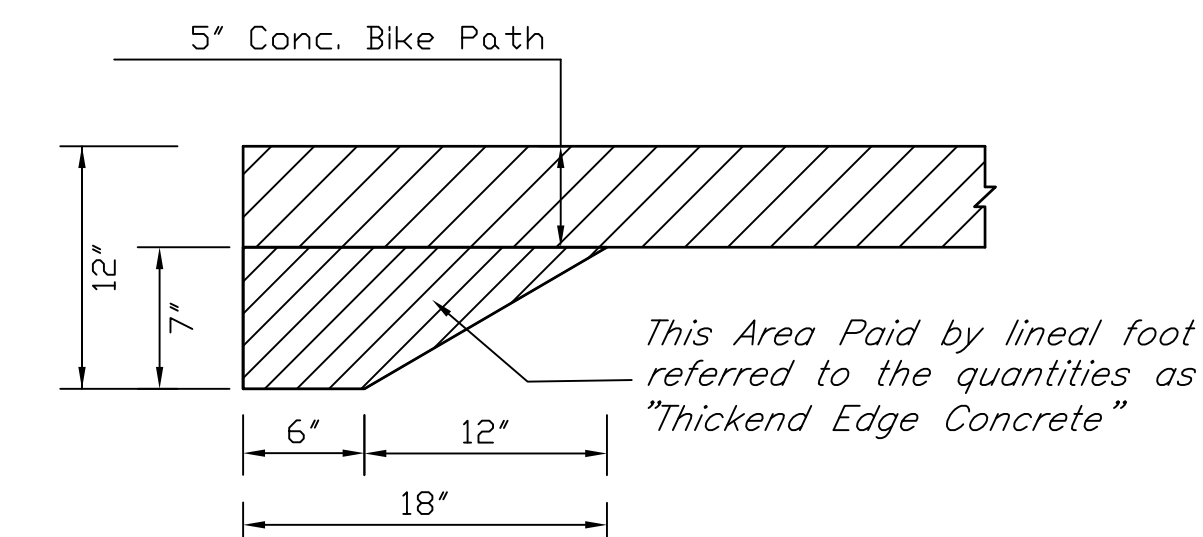

**Bike Path Thickend Edge Detail**

(Sta 61+86.65 to Sta 63+36.73, Sta 100+00 to Sta 100+46.97, Sta 602+29.61 to Sta 602+46.36, Sta 613+52.02 to Sta 619+83.73, Sta 222+03.88 to Sta 231+41.19, Sta 232+23.60 to Sta 235+80.00)

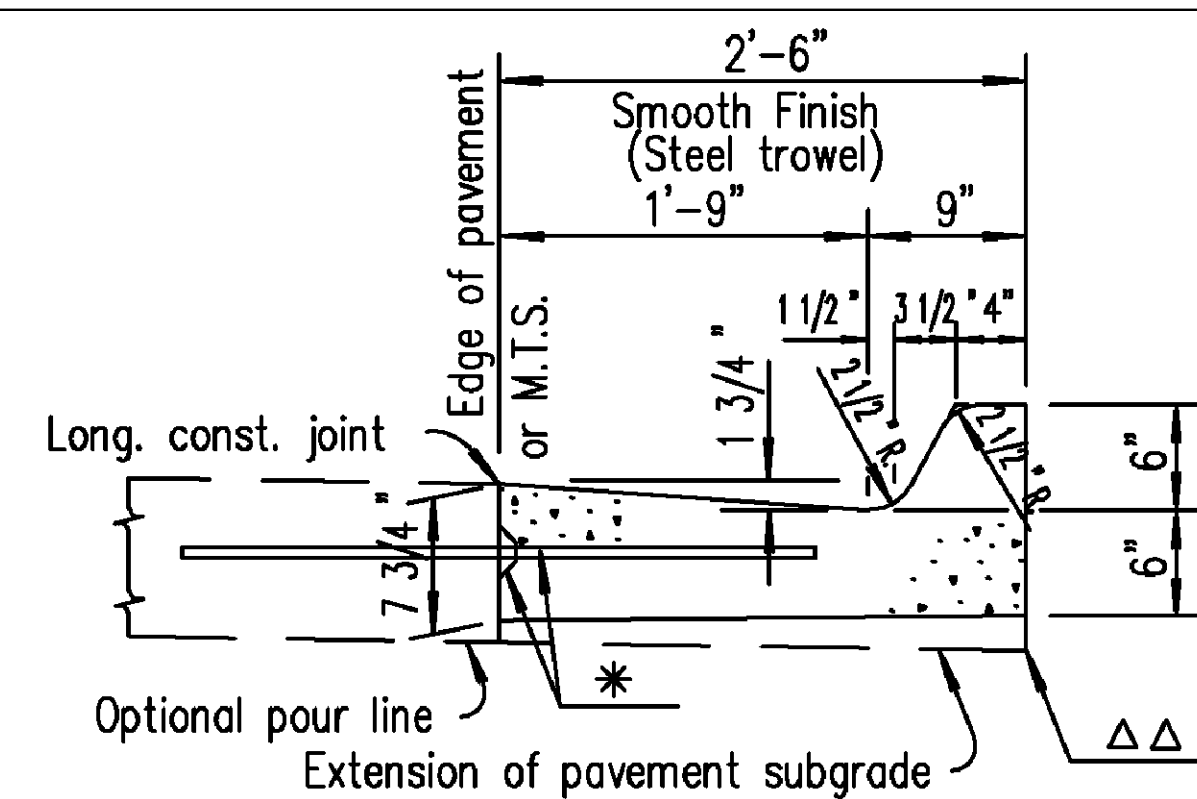

(\* Longitudinal Construction joint and #4x3'-0" bars @2'-6" ctrs. where conc. pavement are constructed.  
 ΔΔ Thickening the curb and gutter as shown.)

**TYPICAL SECTION**  
 Note: Conc. C.&G. | contains 0.060 cu. yds. Conc. Grade 3.0 (AE) per lin.ft.  
**COMBINED CURB & GUTTER - TYPE I (2'-6" WIDTH)**

(Sta 222+03.88 to Sta 237+50.97)



City of Wichita Bike Path Expansion  
**Miscellaneous Details**  
 Wichita, Kansas  
 PROJECT NUMBER: 472-84932  
 OCA# 707030

FILE	REVISION
KEM NO. 05168	FILE
DESIGN KM	DRAWING GP
DATE 08/2011	REVISED
SHEET	
101	
OF	
112	