
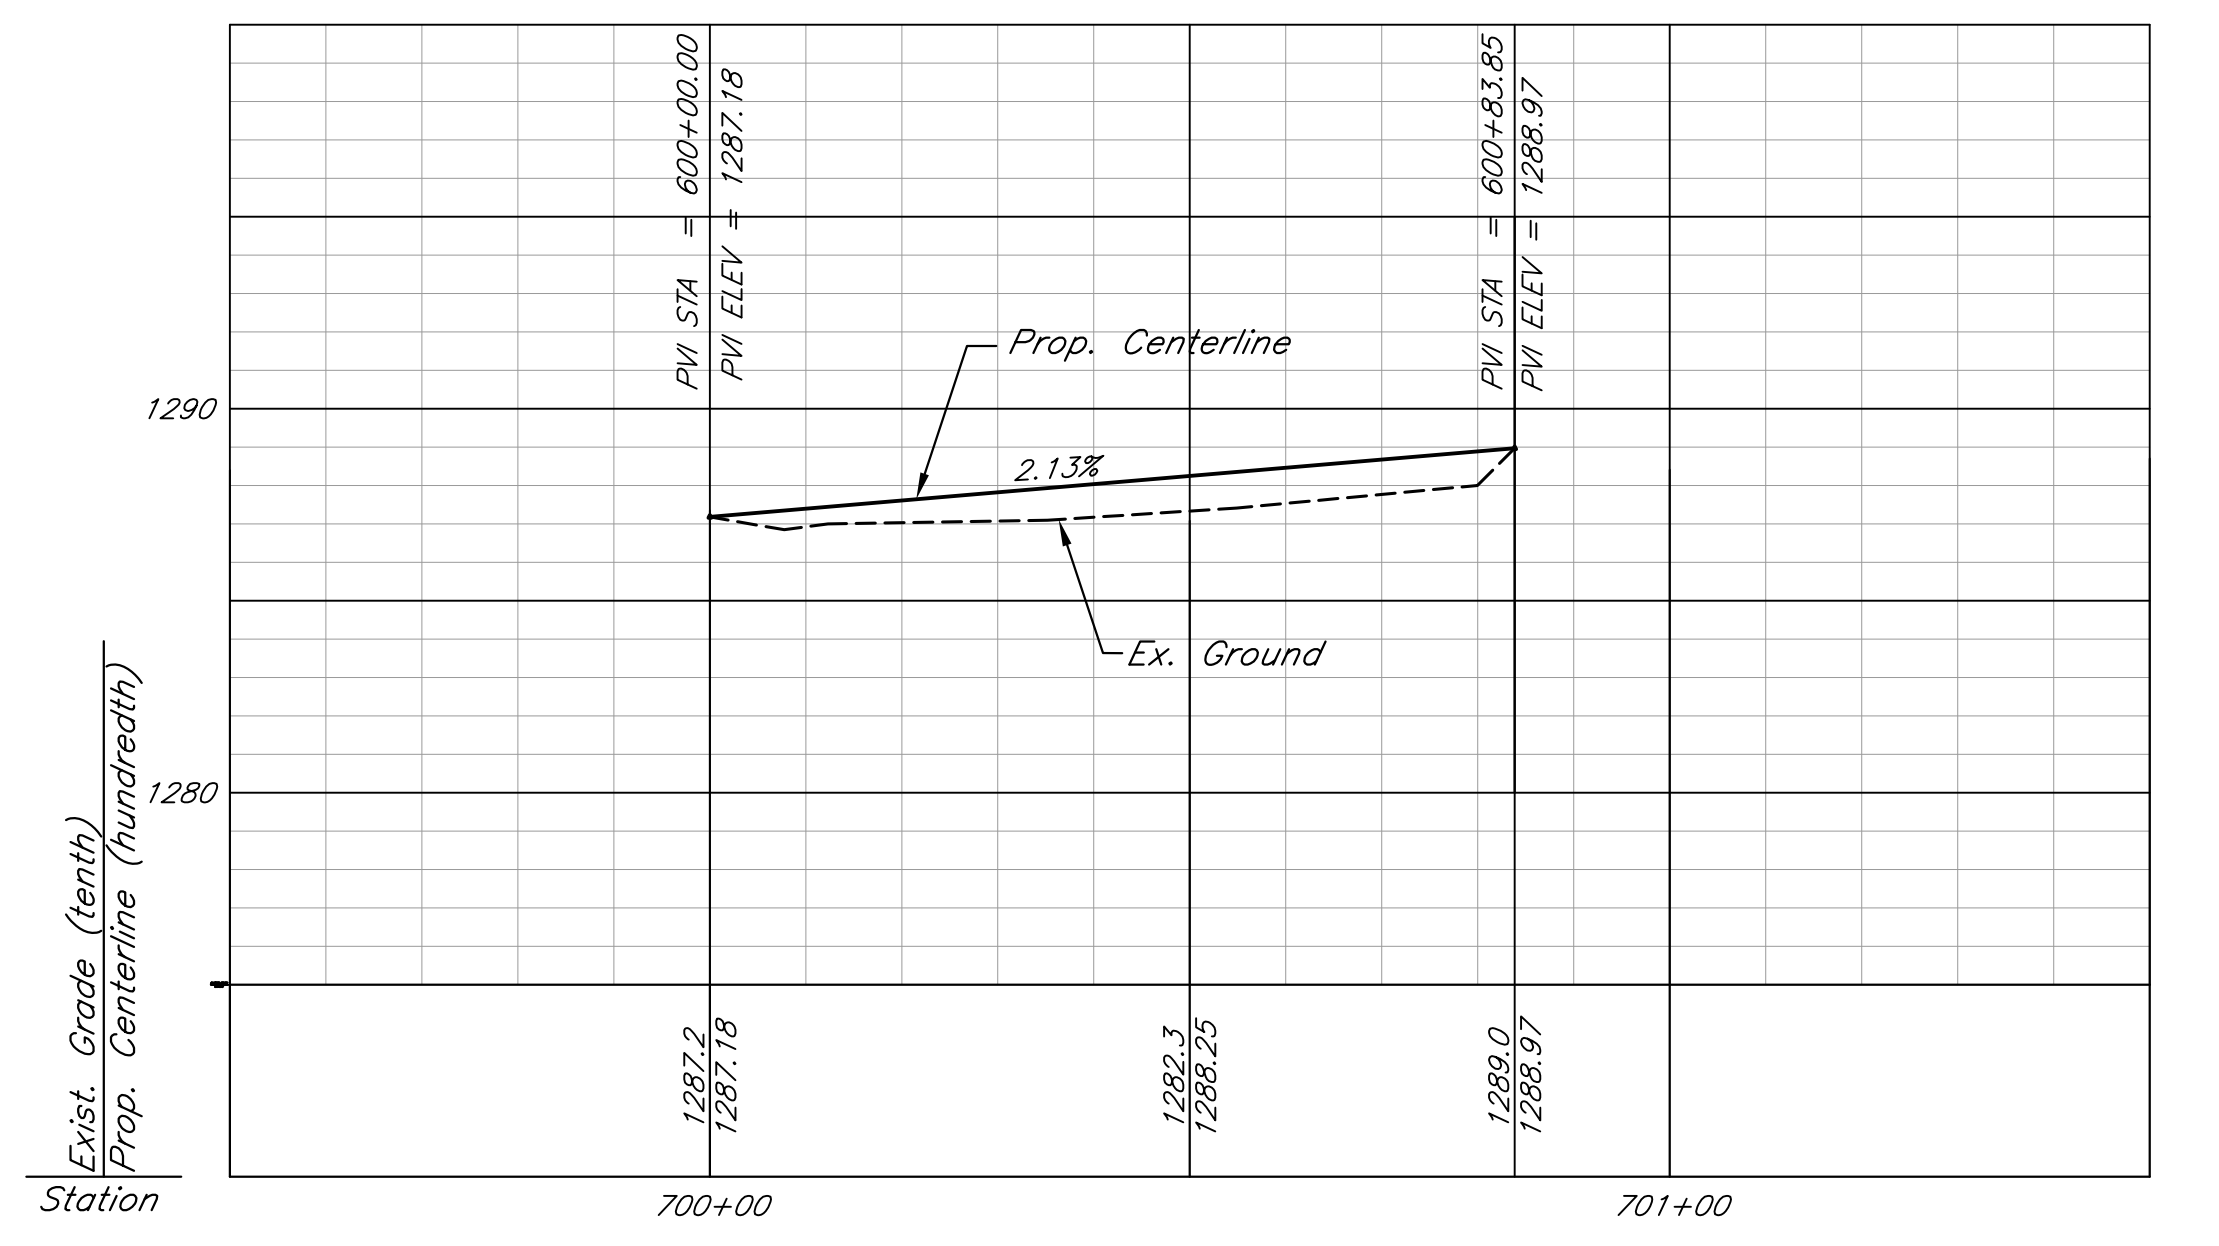
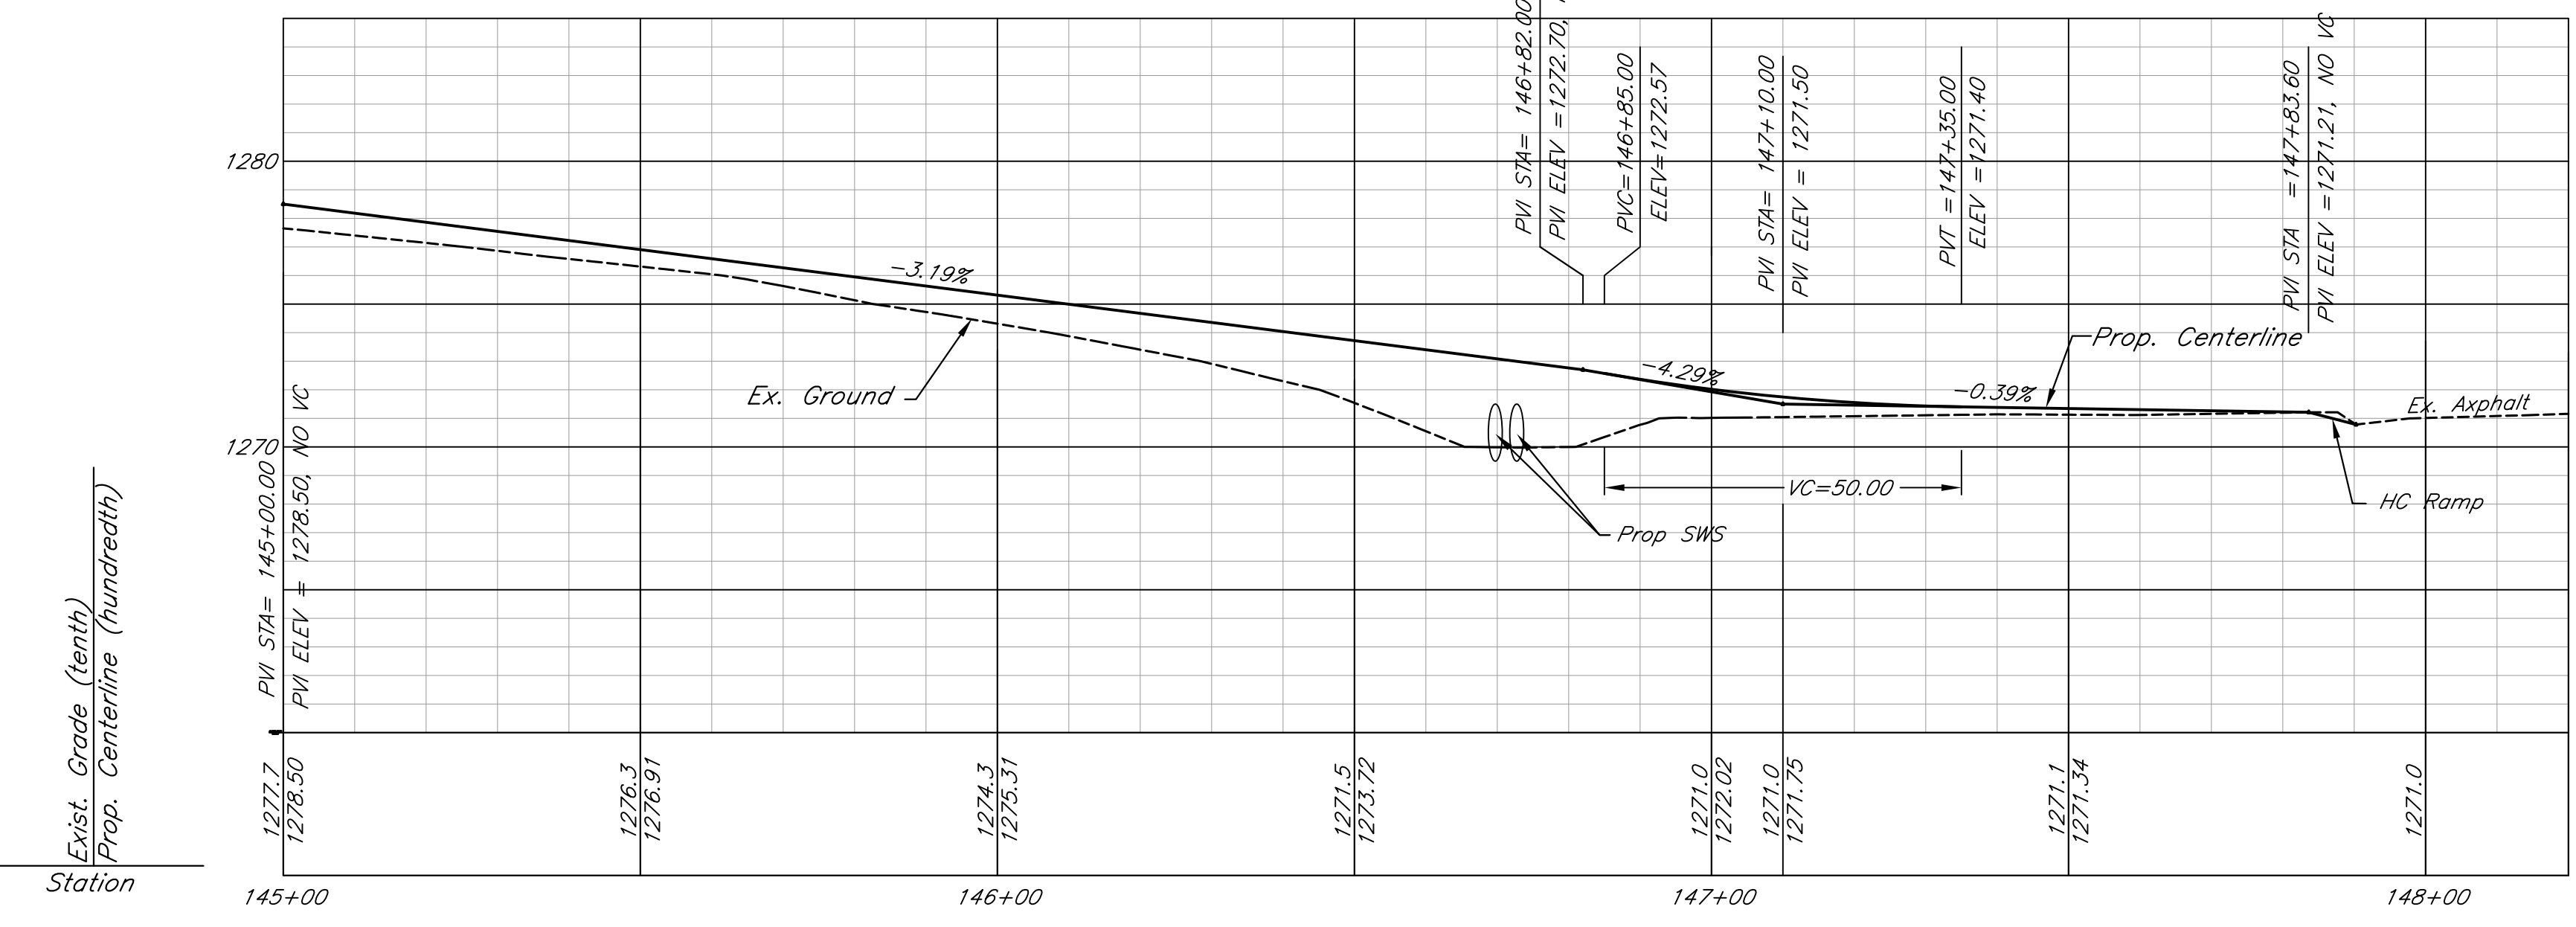
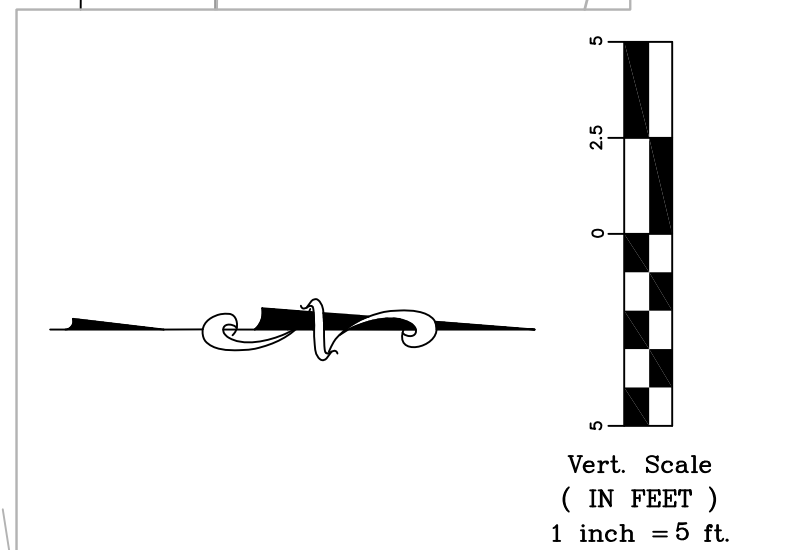


CURVE INFORMATION TABLE						
CURVE NAME	BEGINNING STATION	BASIC INFORMATION			CHORD INFORMATION	
		RADIUS	DELTA	LENGTH	DEFLECT	LENGTH
C-3.02	144+02.52	325.00	60°23'43"	342.58	00°13'02" Lt	326.94

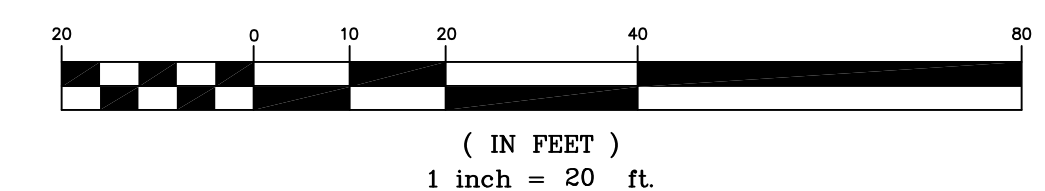

kemiller engineering
316/264-0242
516 S. Market, Wichita, KS 67202

City of Wichita Bike Path Expansion
Sta 135+00 - 140+00
Wichita, Kansas

KEM NO. 05168	FILE dp1
DESIGN KM	DRAWN CD
DATE 08/2011	REVISED

PROJECT NUMBER 472-84932
OCA# 707030

SHEET 24 OF 112