




FORM NO.	STATE	PROJECT NO.:	YEAR	SHEET NUMBER	TOTAL SHEETS
7	KANSAS	0282-01	2011	29	112

CURVE INFORMATION TABLE						
CURVE NAME	BEGINNING STATION	BASIC INFORMATION	CHORD INFORMATION	CHORD INFORMATION	CHORD INFORMATION	
		RADIUS	DELTA	LENGTH	DEFLECT LENGTH	
C-3.15	620+06.78	100.00'	10°45'33"	17.91'	05°07'47" L	17.88'

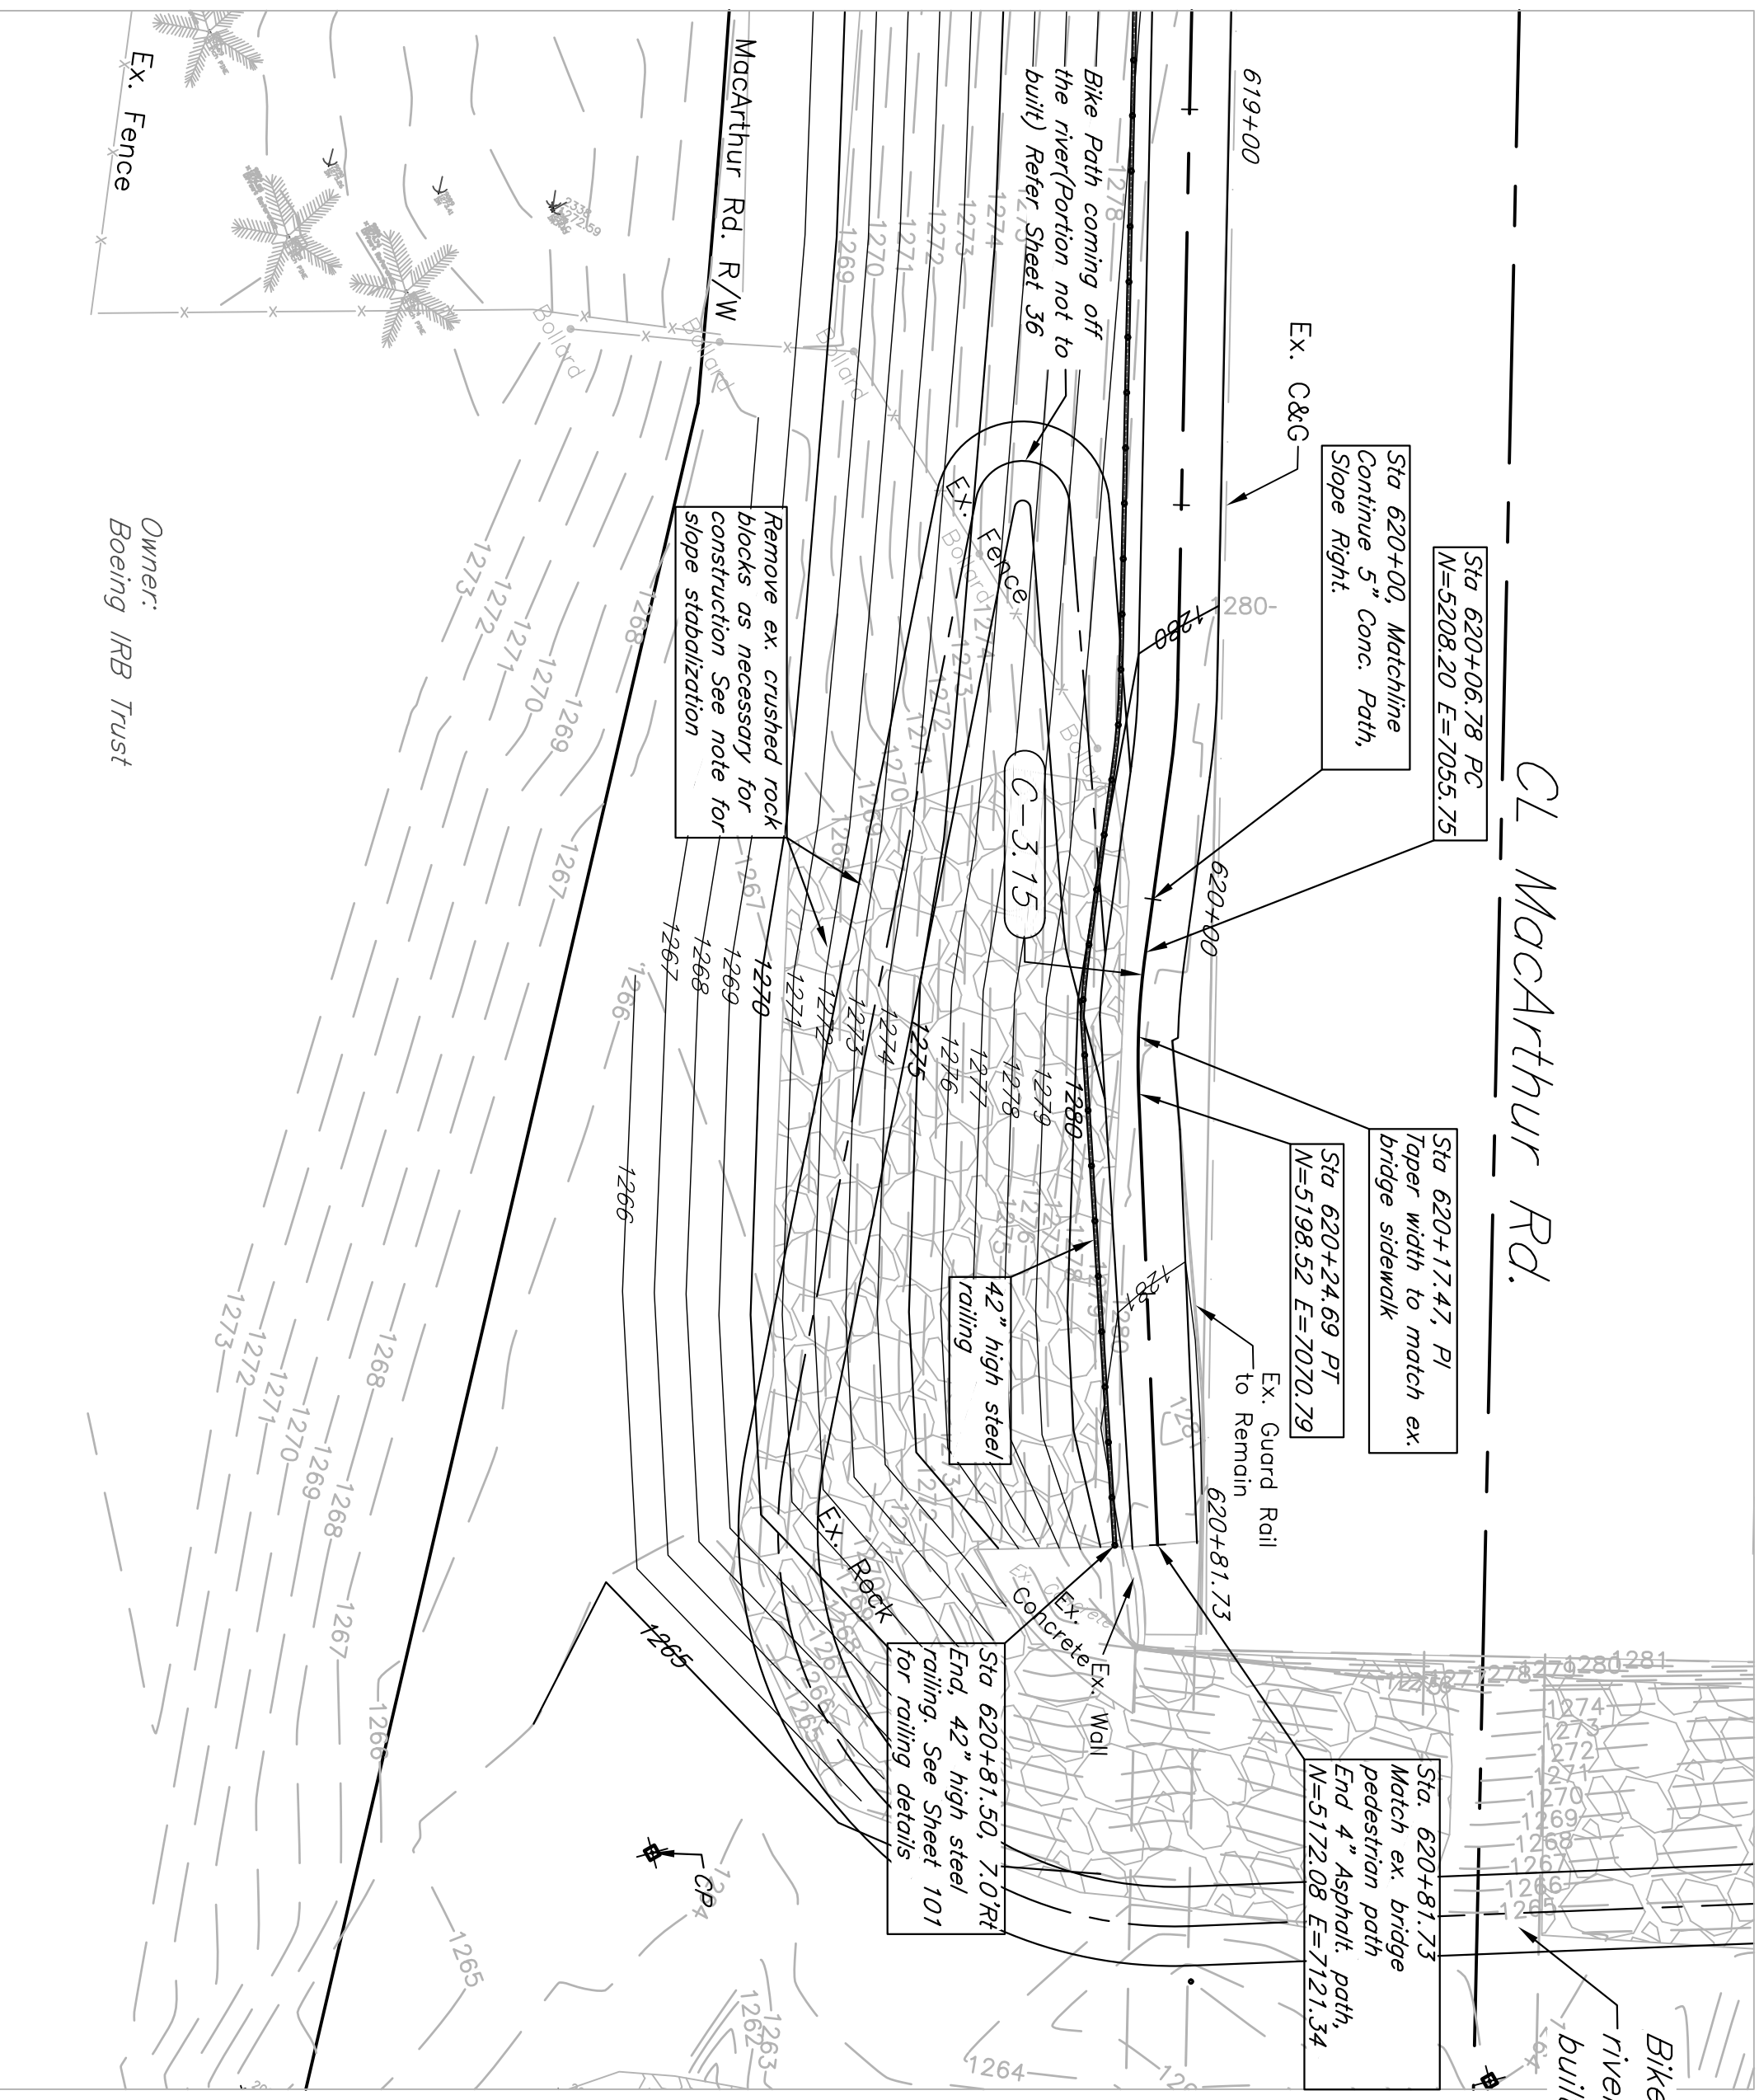

Bike Path along the river (portion not to be built) Refer Sheet 36

- Note:
- Sta 620+00 to 620+81.73 Eliminate the typical left shoulder.
  - Slope stabilization (right bank) install Double Net Straw-Cocunut Blanket, SC150\* (North American Green), according to manufacturer's recommendation and seed with the following seeding mix:  
(Noley Premium Seeds)  
21 lbs of Buffalo / Acre  
4 lbs of Blue Grama / Acre  
7 lbs of Sideoats Grama / Acre  
22 lbs Annual Ryegrass/Acre

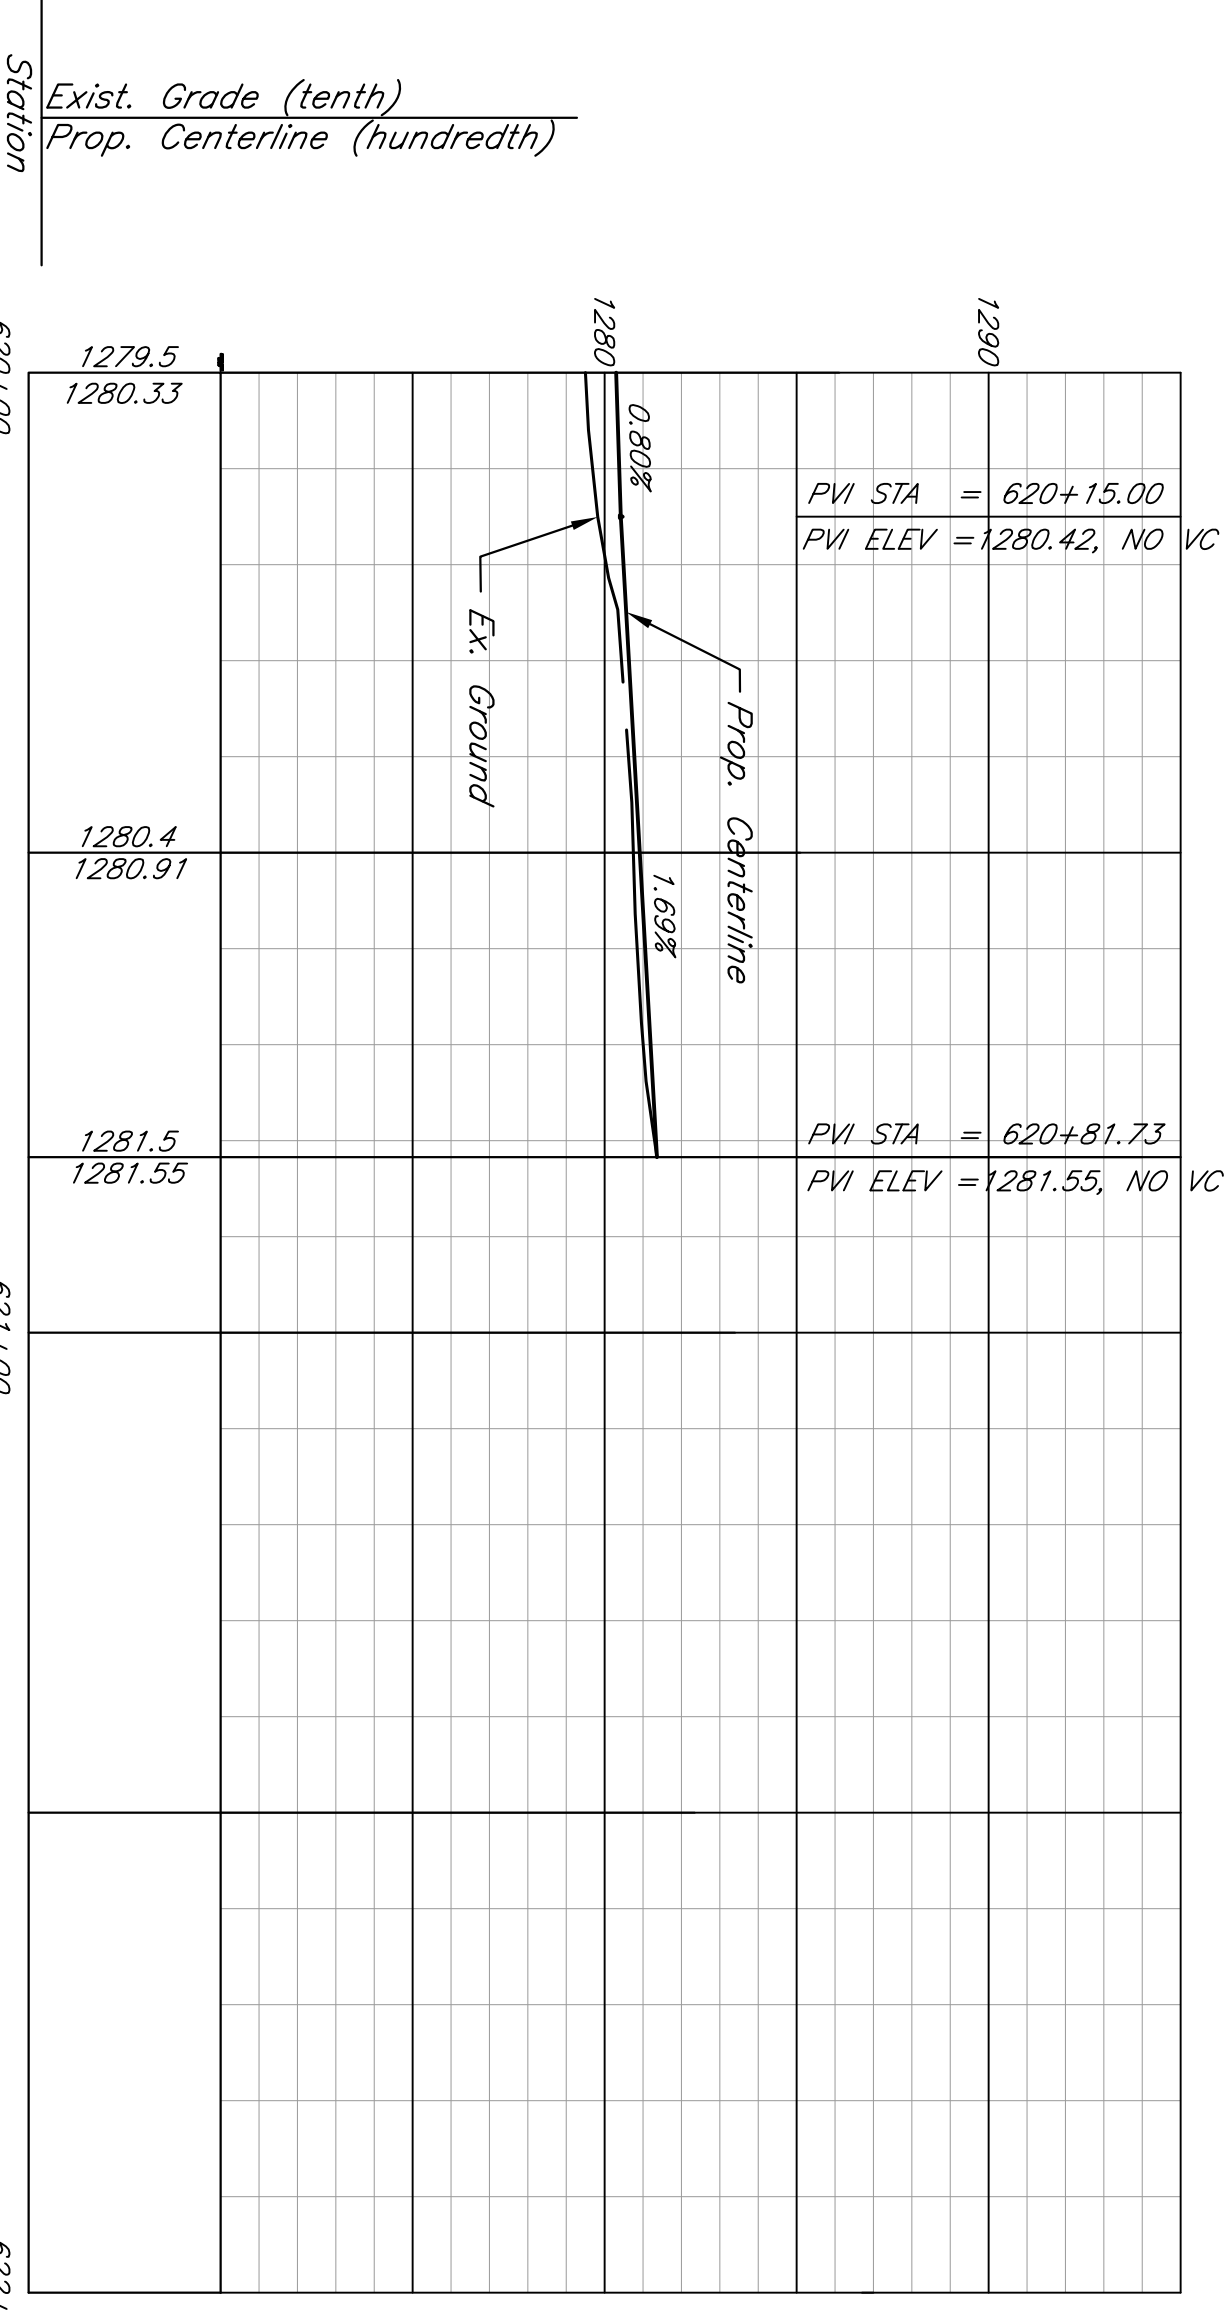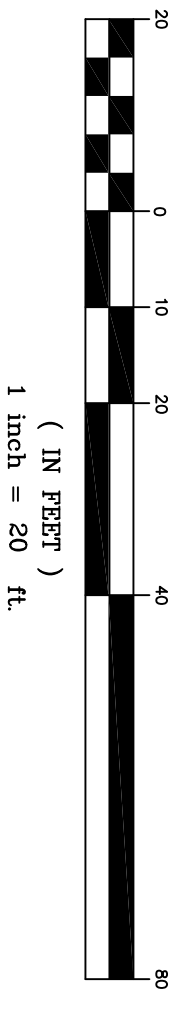

<b>kemiller</b> engineering		516 S. Market, Wichita, KS 67202 316/264-0242
City of Wichita Bike Path Expansion <b>Sta 620+00 - End</b> Wichita, Kansas		
PROJECT NUMBER 472-84932	PROJECT NUMBER OCA# 707030	FILE NO. 05168 DESIGN KM DATE 08/2011 SHEET <b>29</b> OF <b>112</b>