
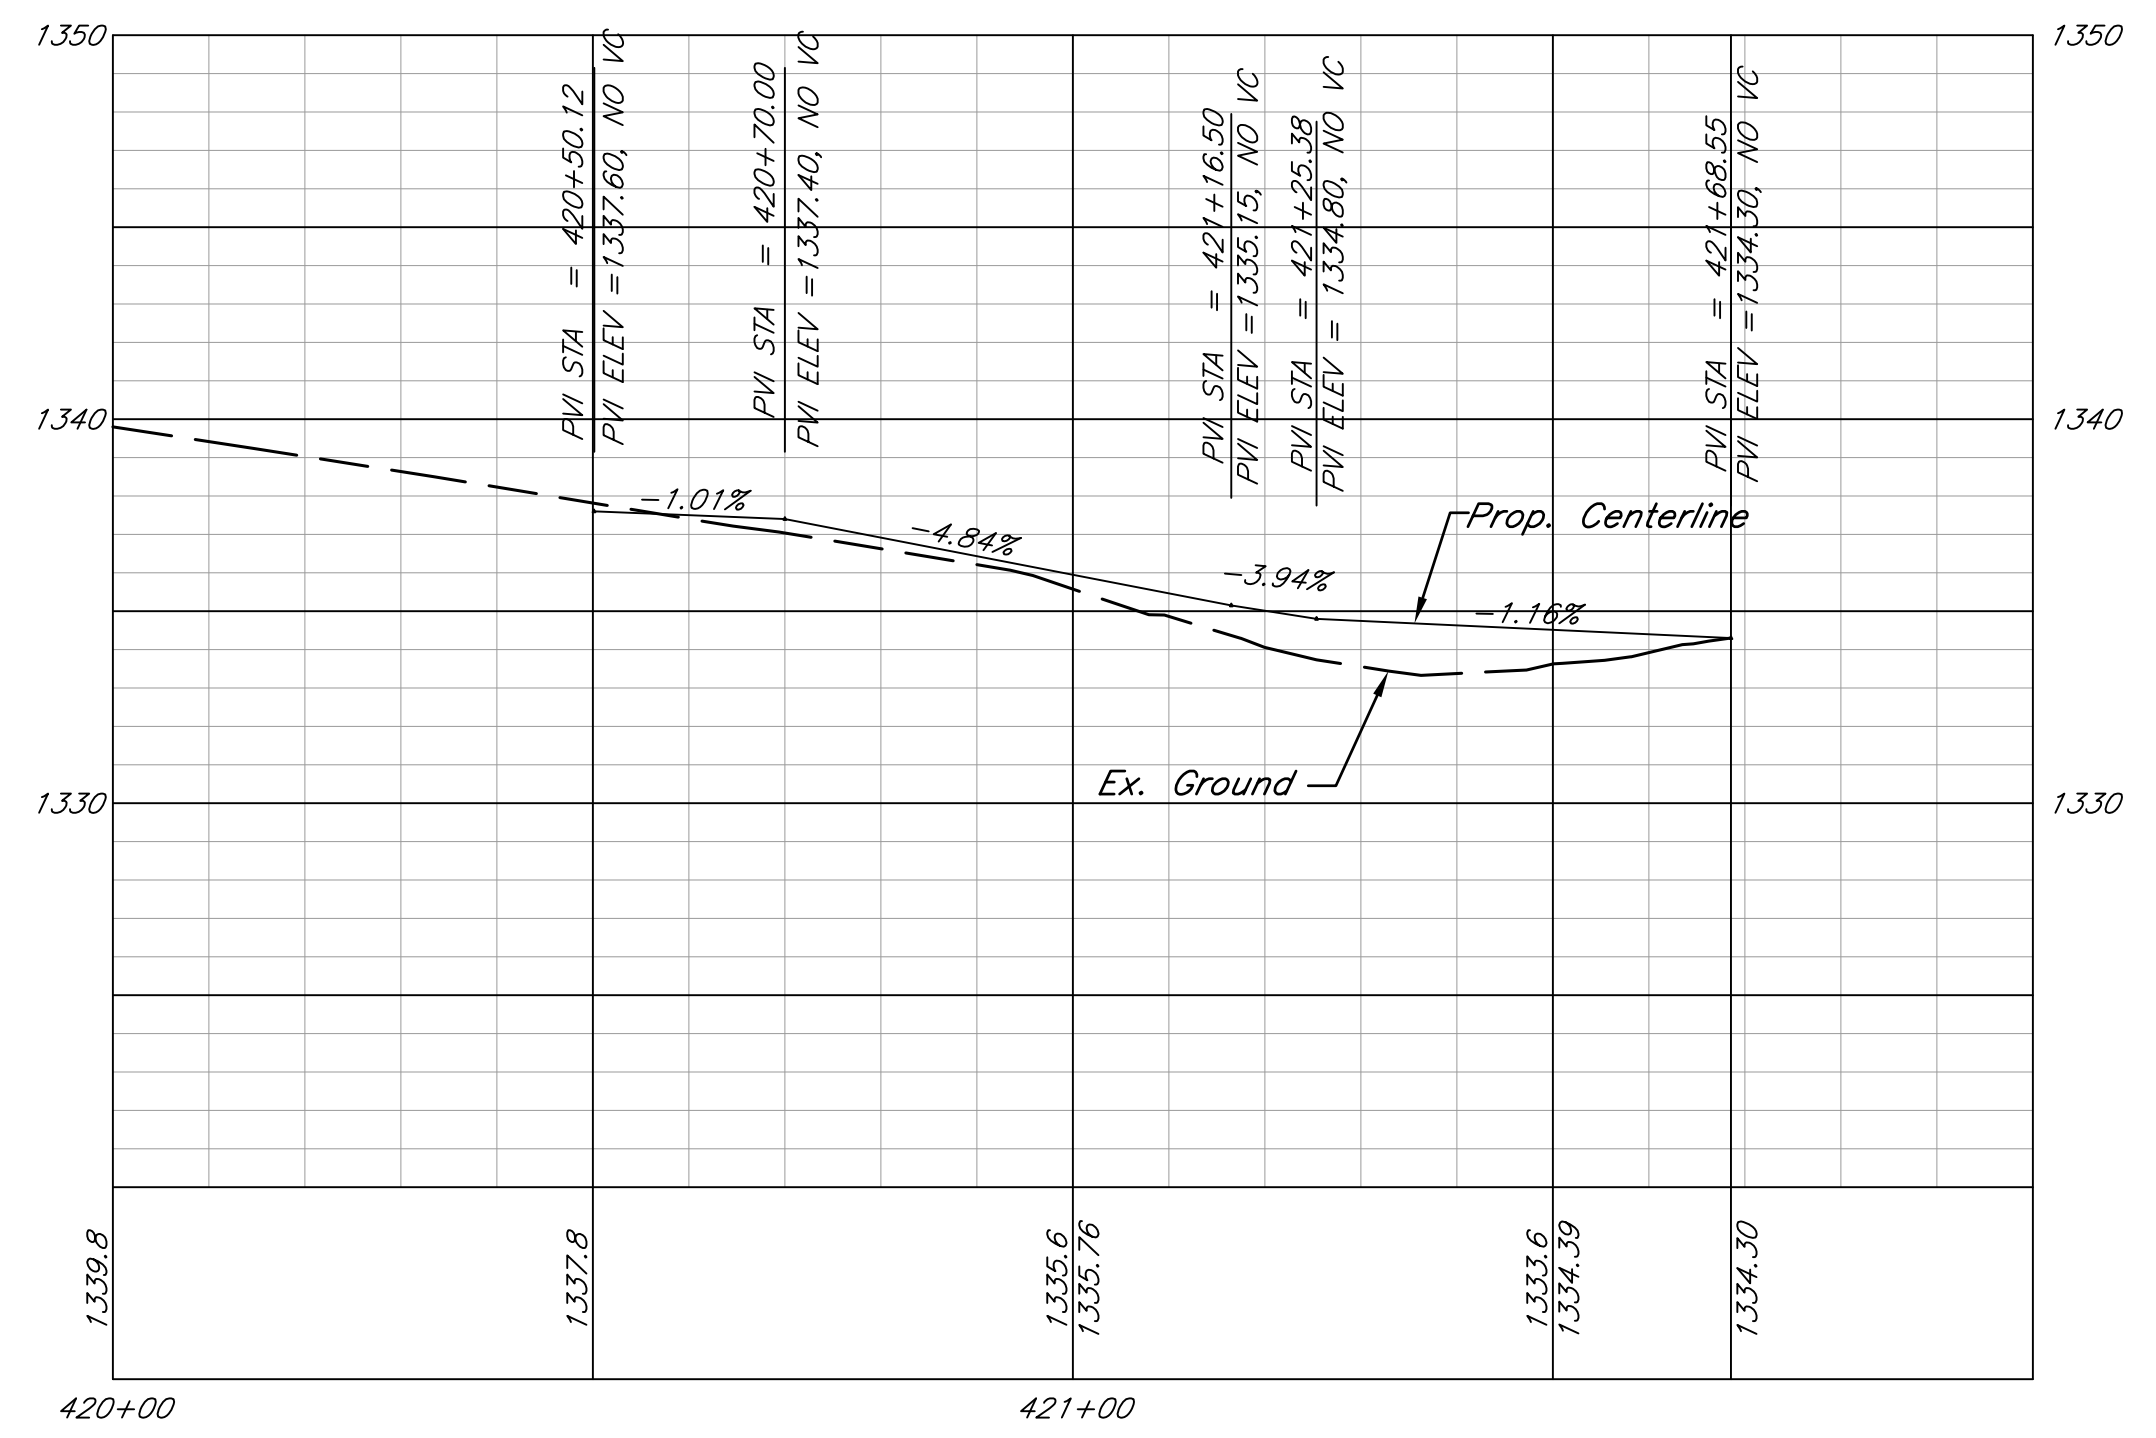



CURVE INFORMATION TABLE						
CURVE NAME	BEGINNING STATION	BASIC INFORMATION			CHORD INFORMATION	
		RADIUS	DELTA	LENGTH	DEFLECT	LENGTH
C-6.08	420+69.35	150.00'	21°23'40"	56.01'	11°05'41" Rt	55.69'
C-6.09	421+25.38	30.00'	82°17'36"	43.09'	30°26'58" Lt	39.48'

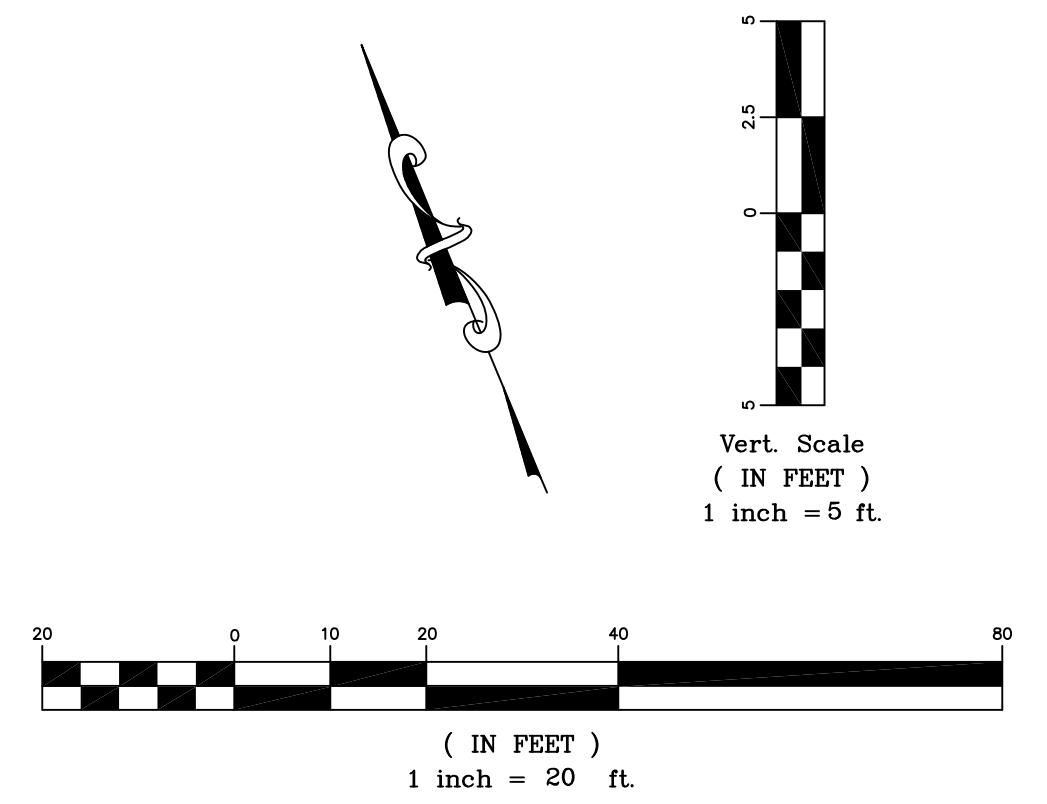

Exist. Grade (tenths)  
Prop. Centerline (hundredths)  
 Station

  
 City of Wichita Bike Path Expansion  
**Sta 420+50 - 421+68**  
 Wichita, Kansas  
 PROJECT NUMBER: 472-84932  
 OCA# 707030  
 KEM NO. 05168  
 DESIGN KM  
 DATE 08/2011  
 FILE pp1  
 DRAWN NS  
 SHEET 56 OF 112