
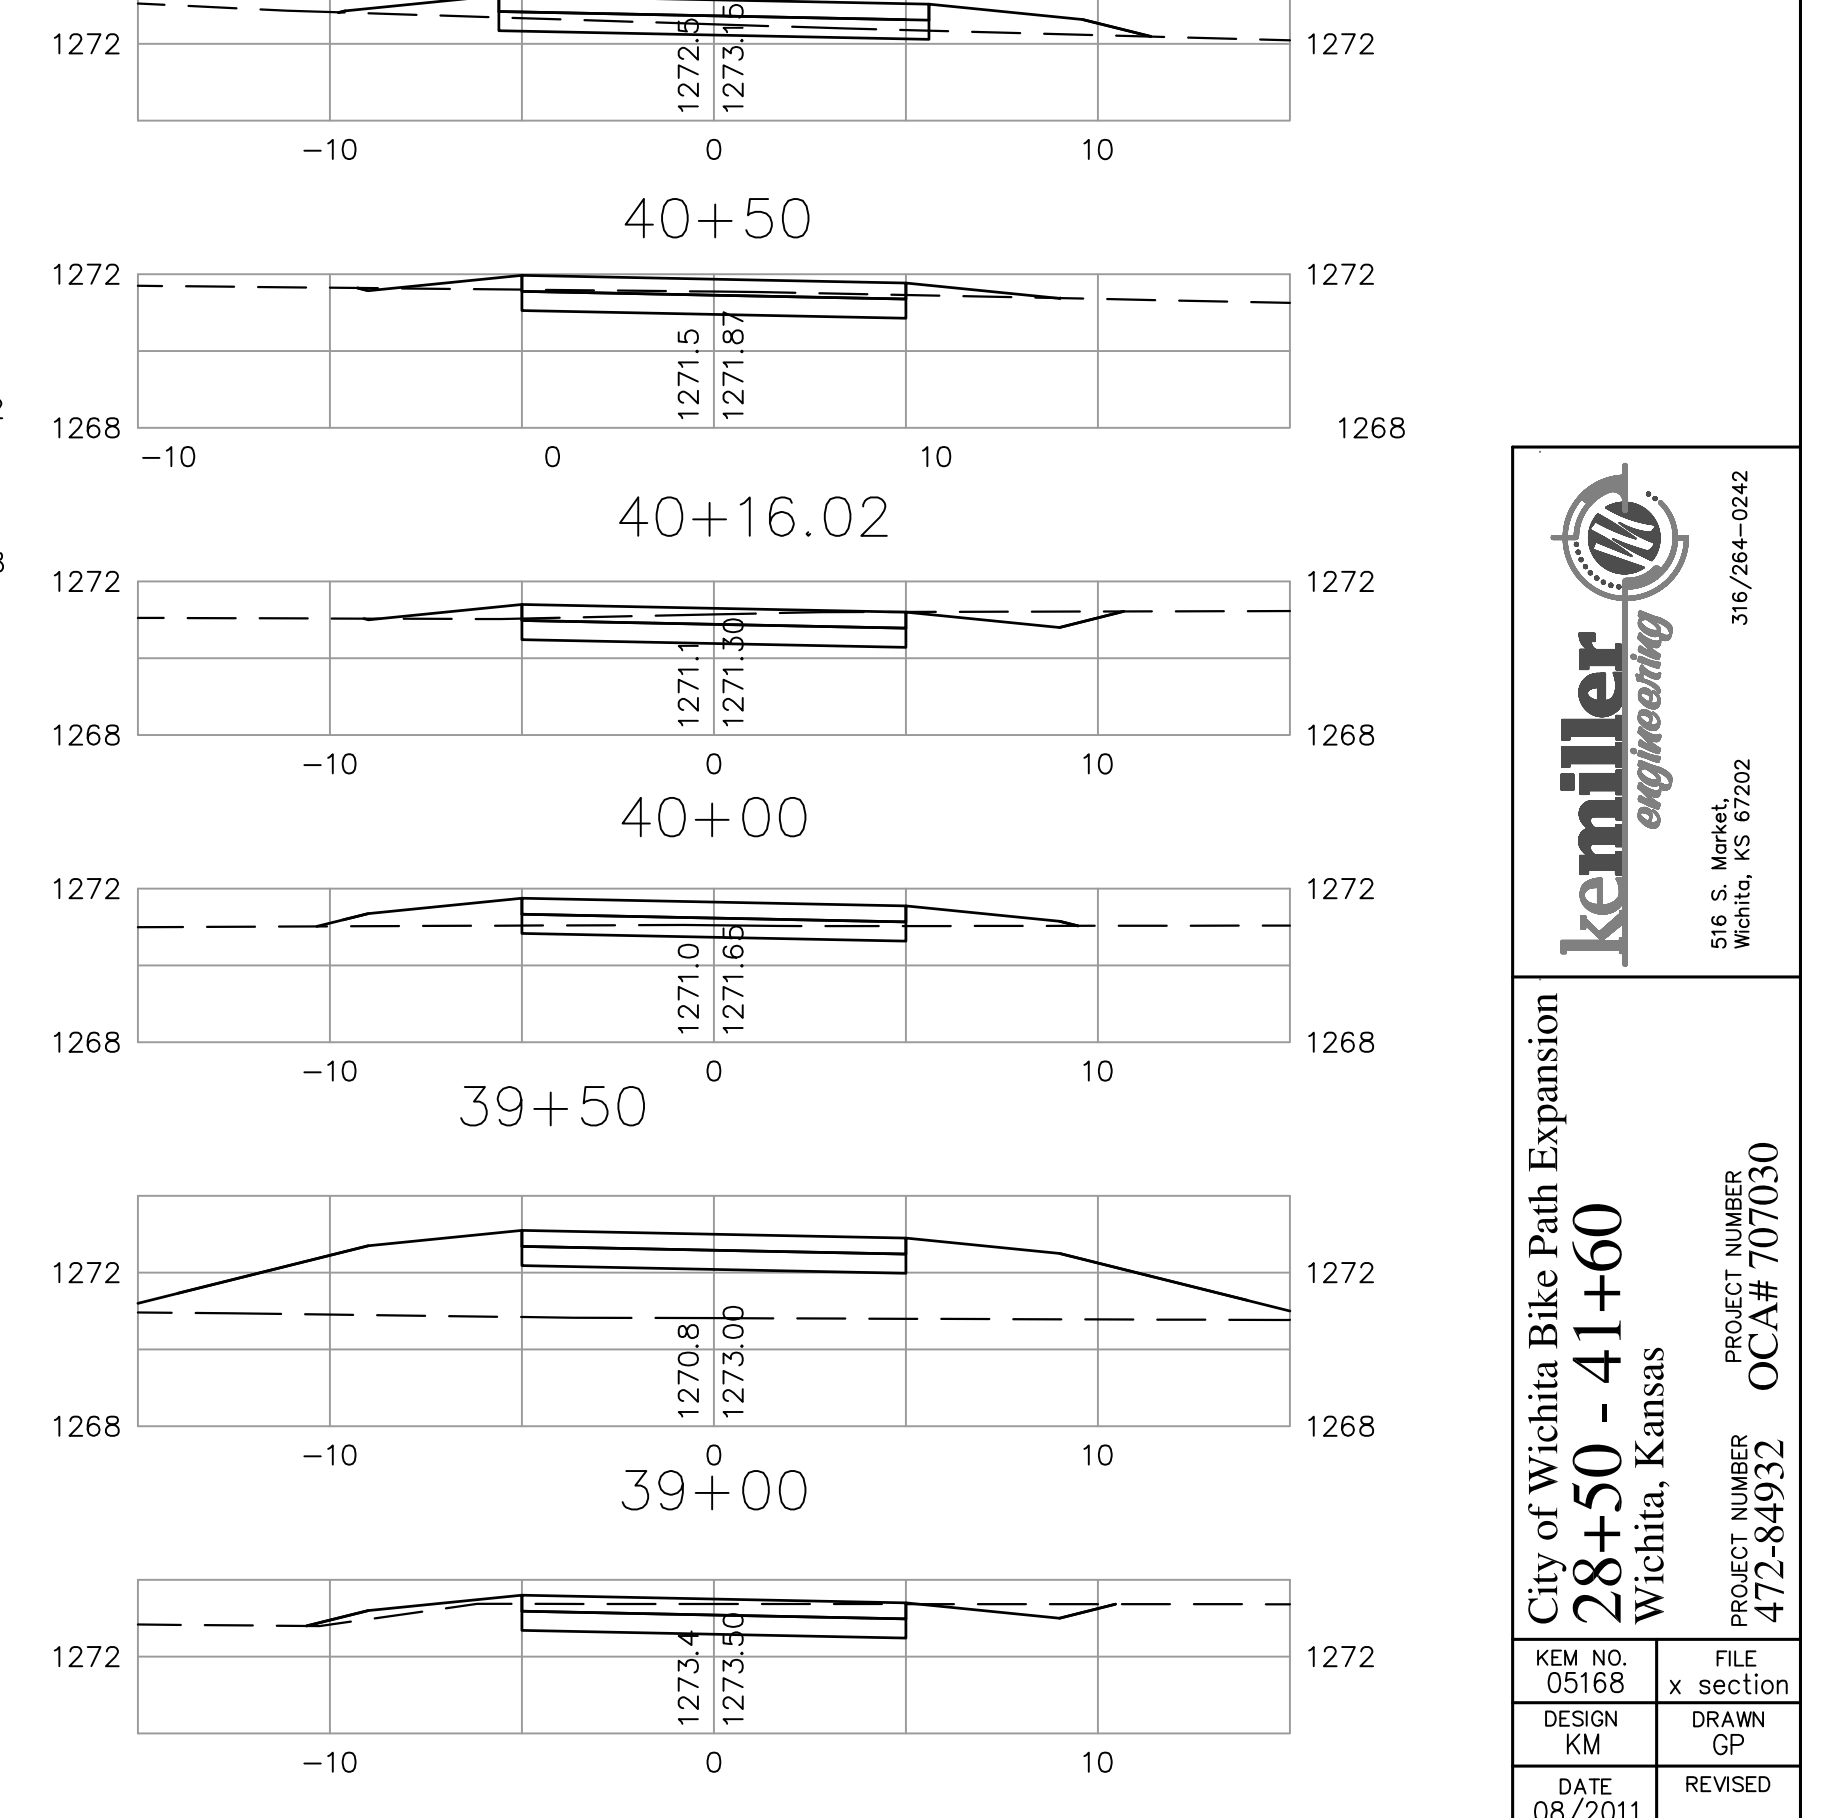
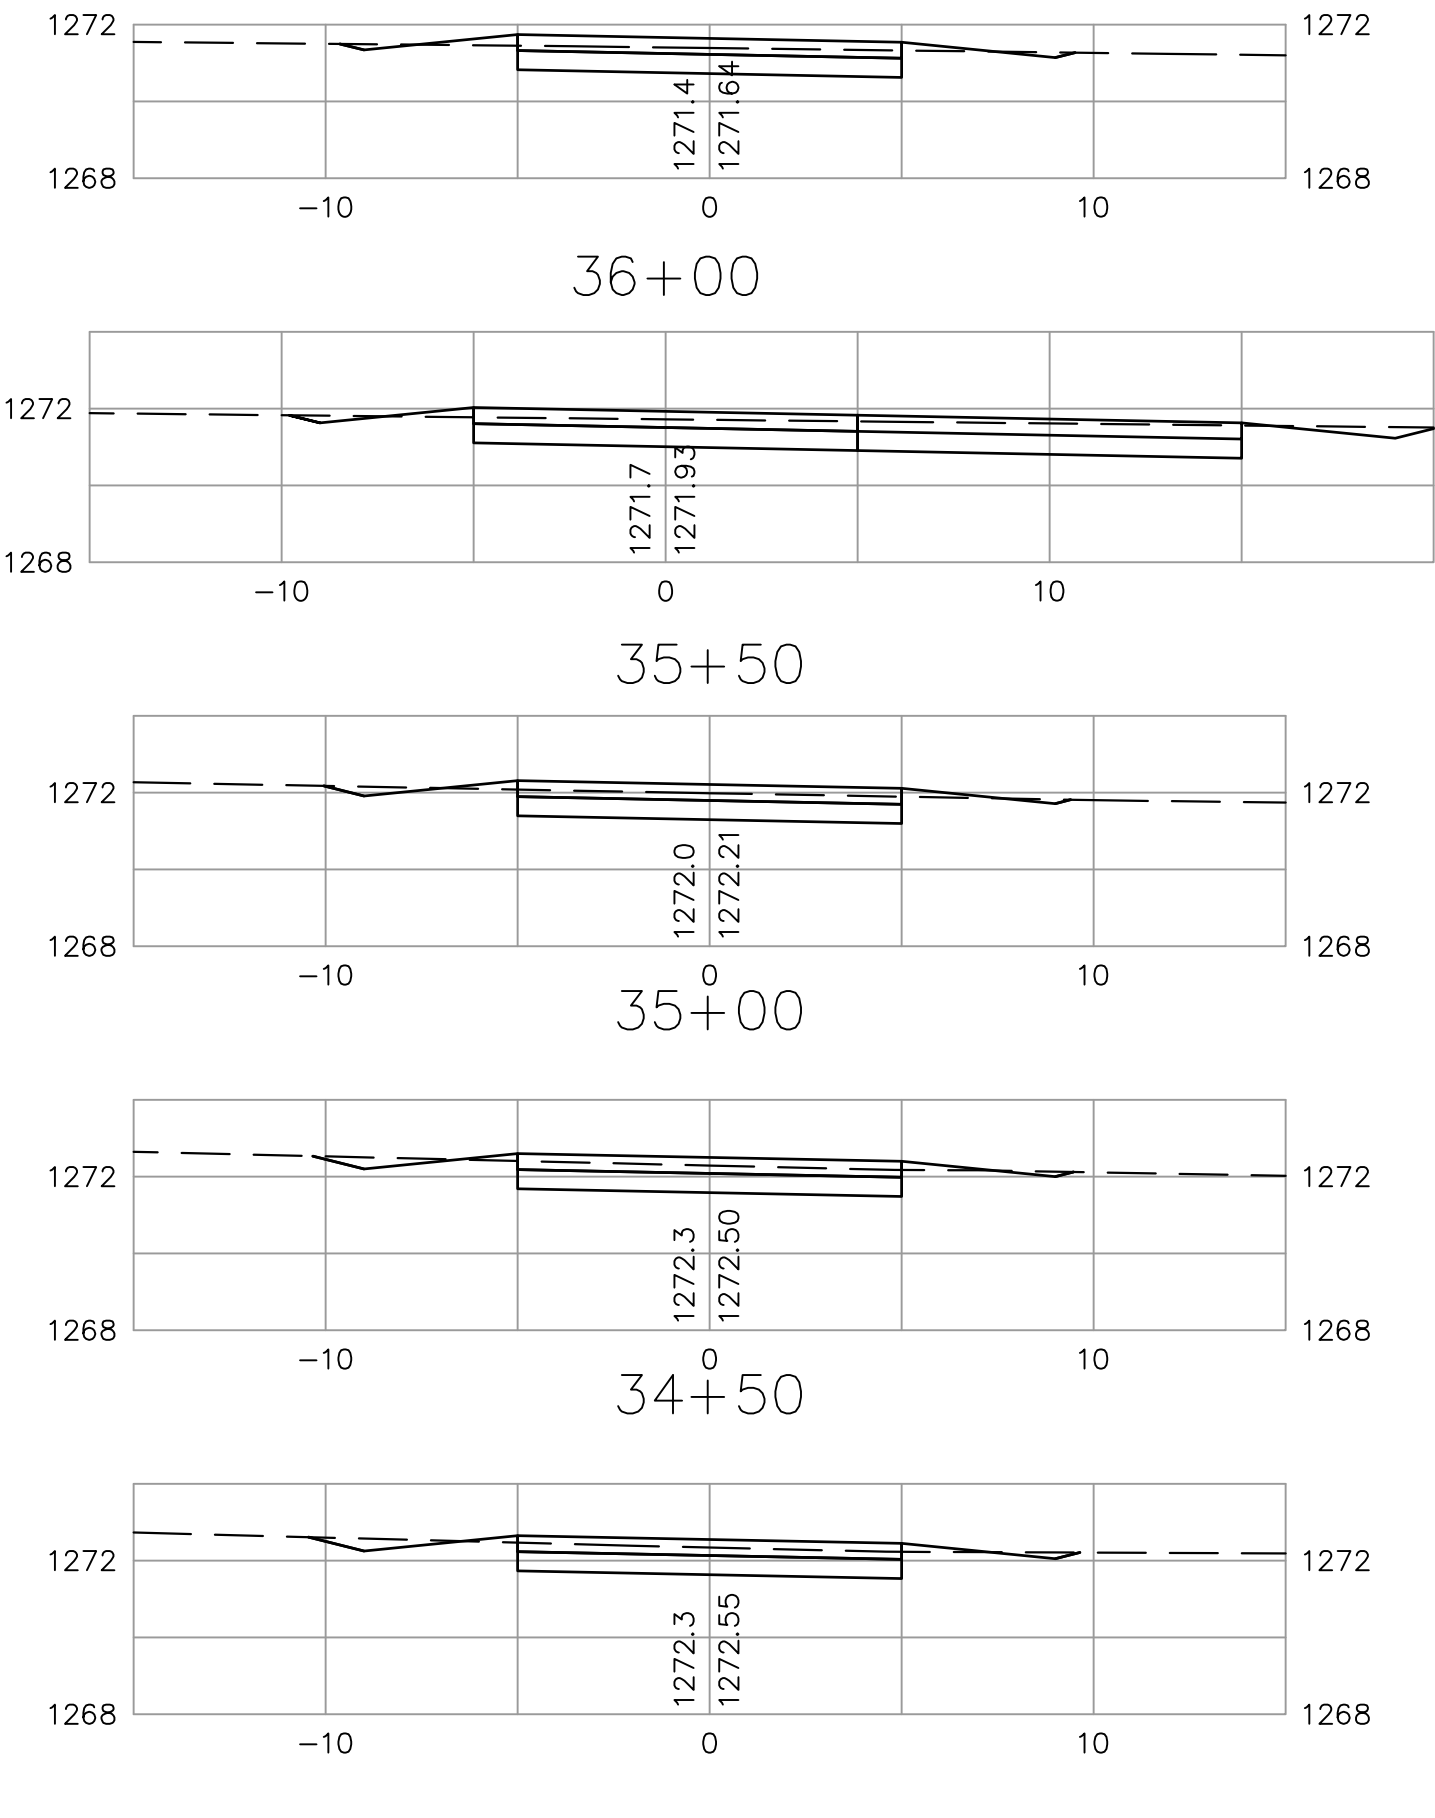
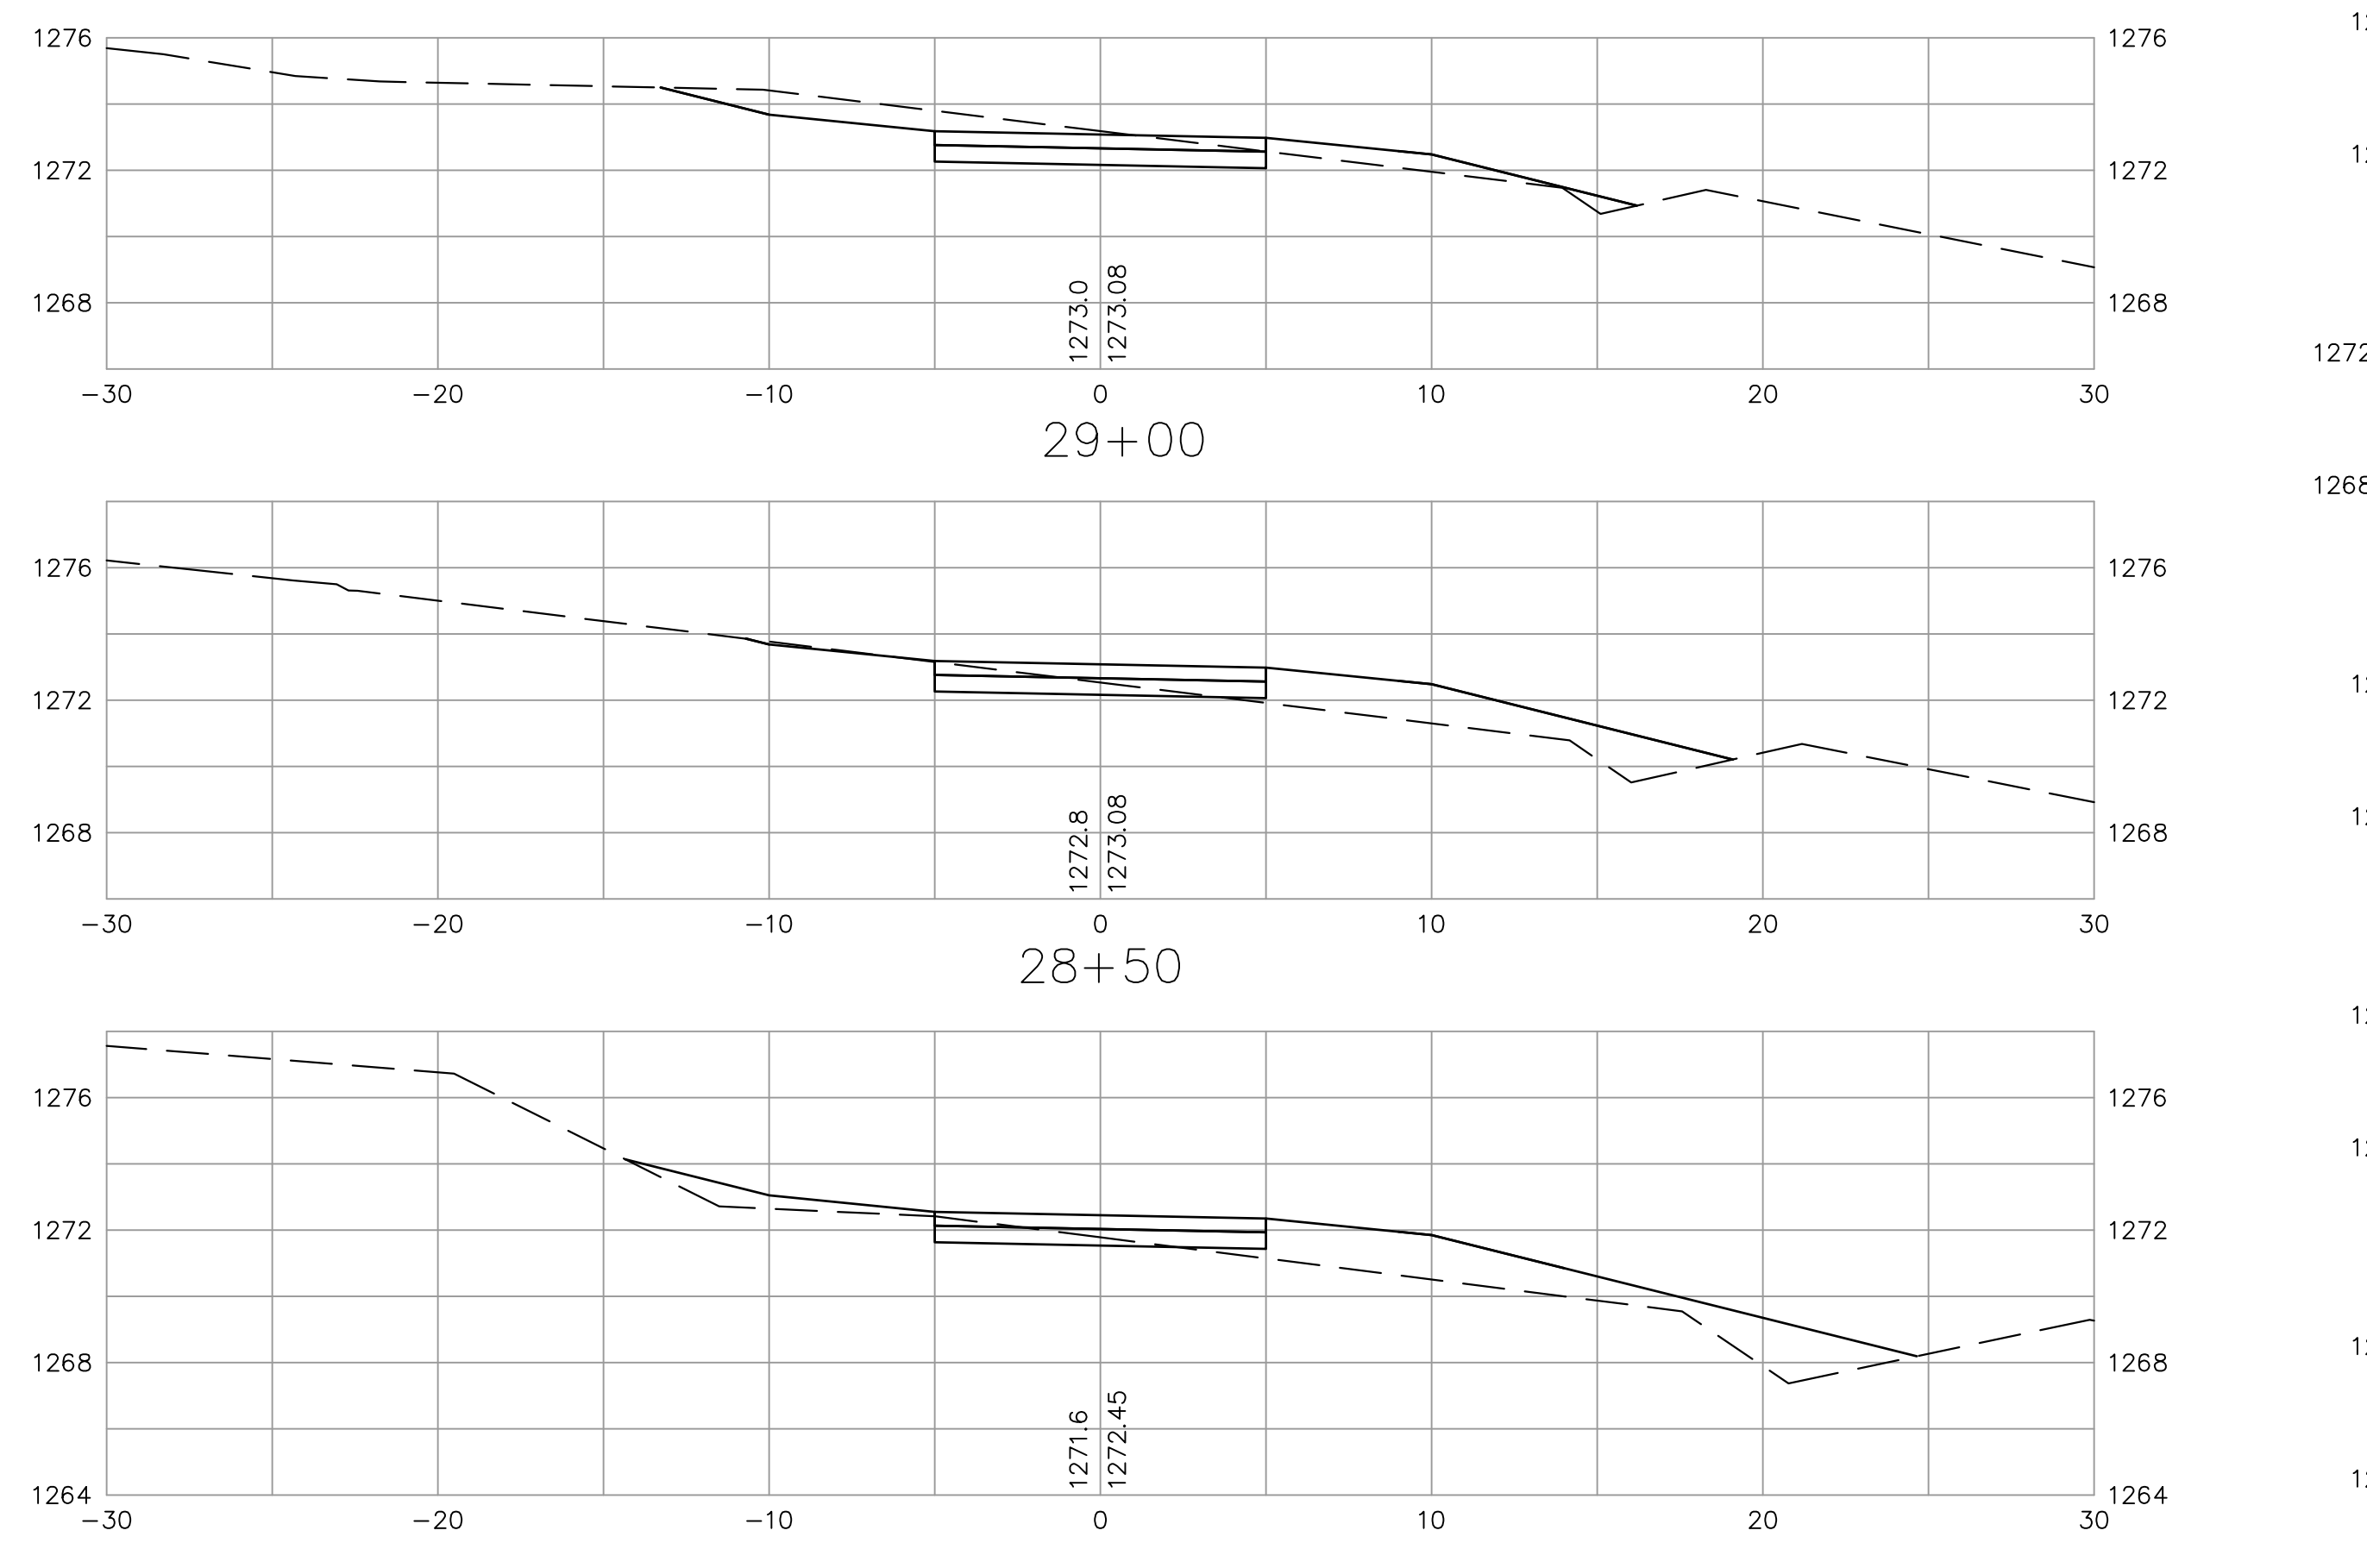
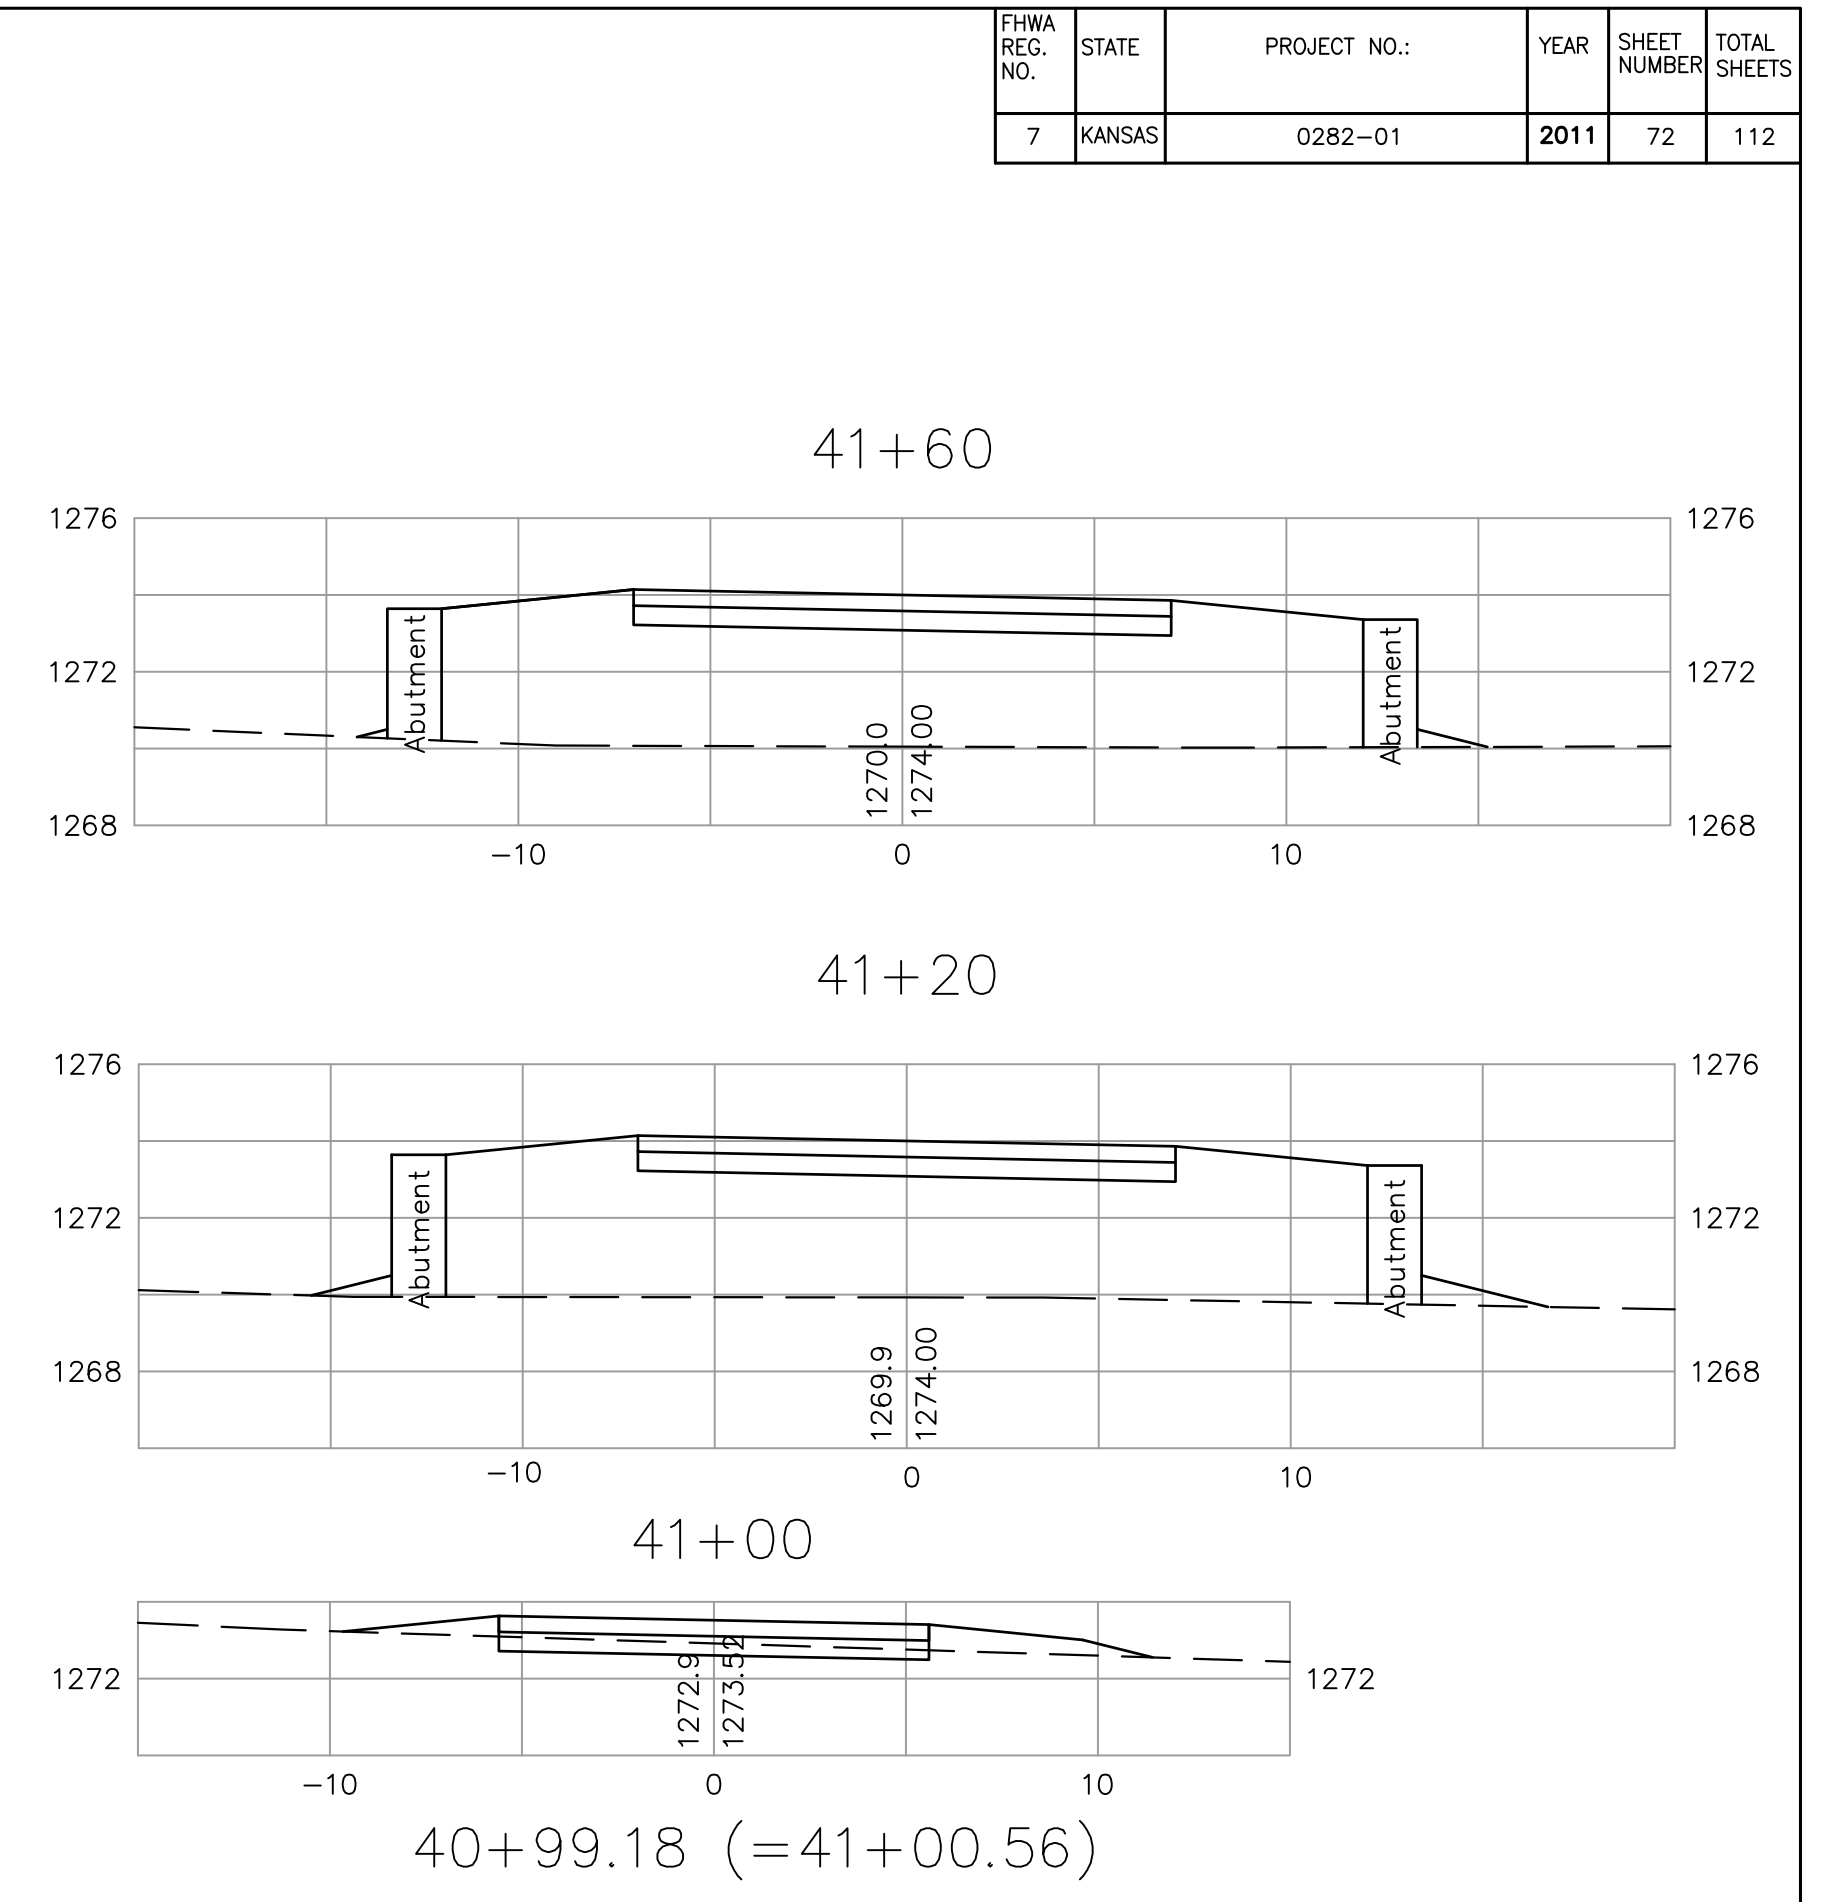
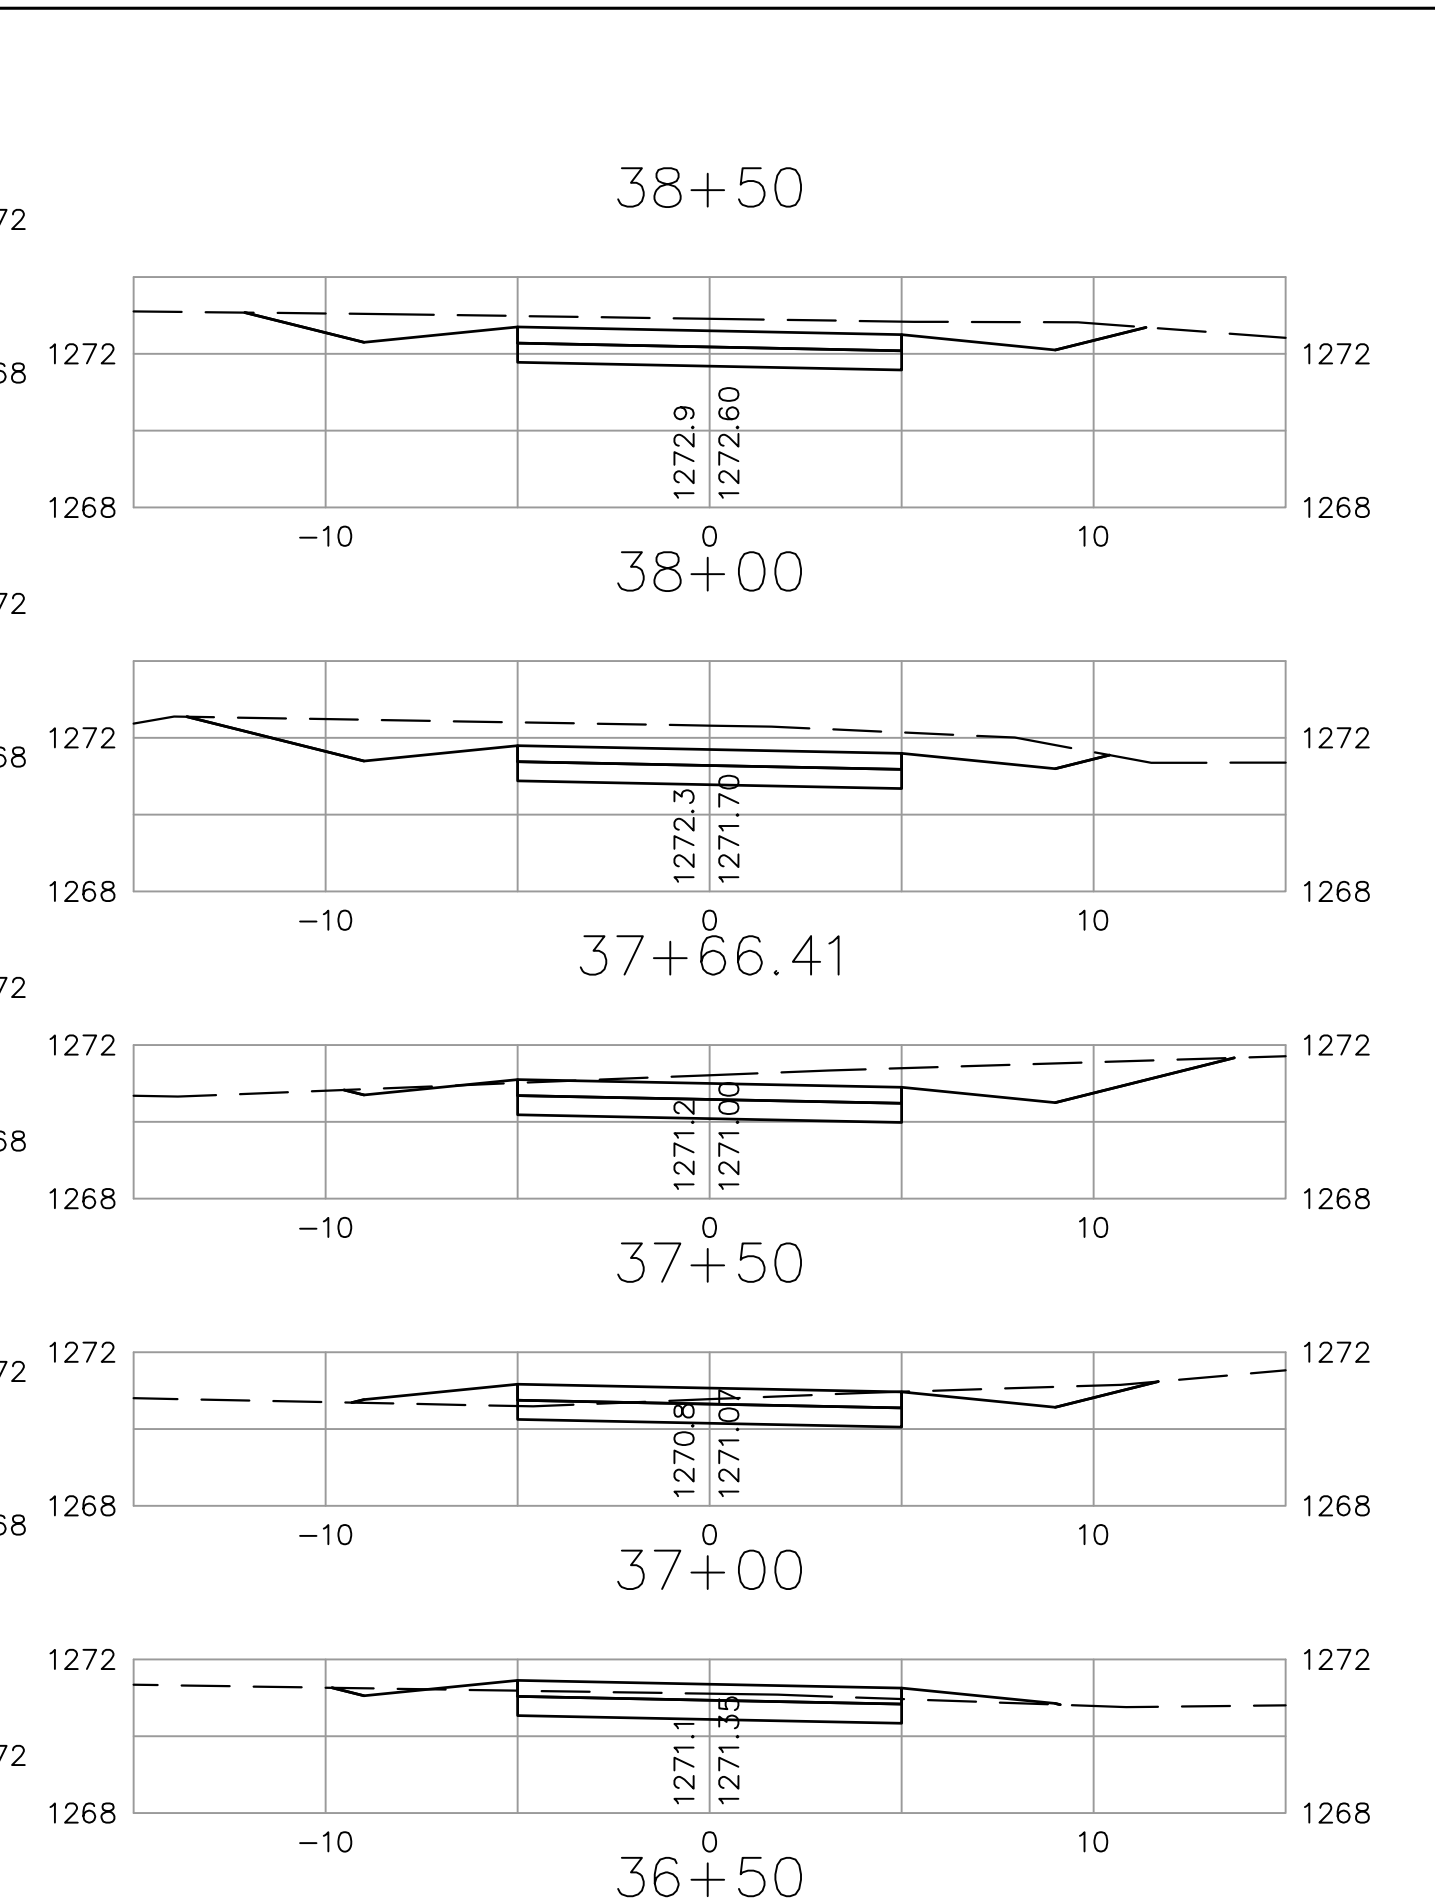
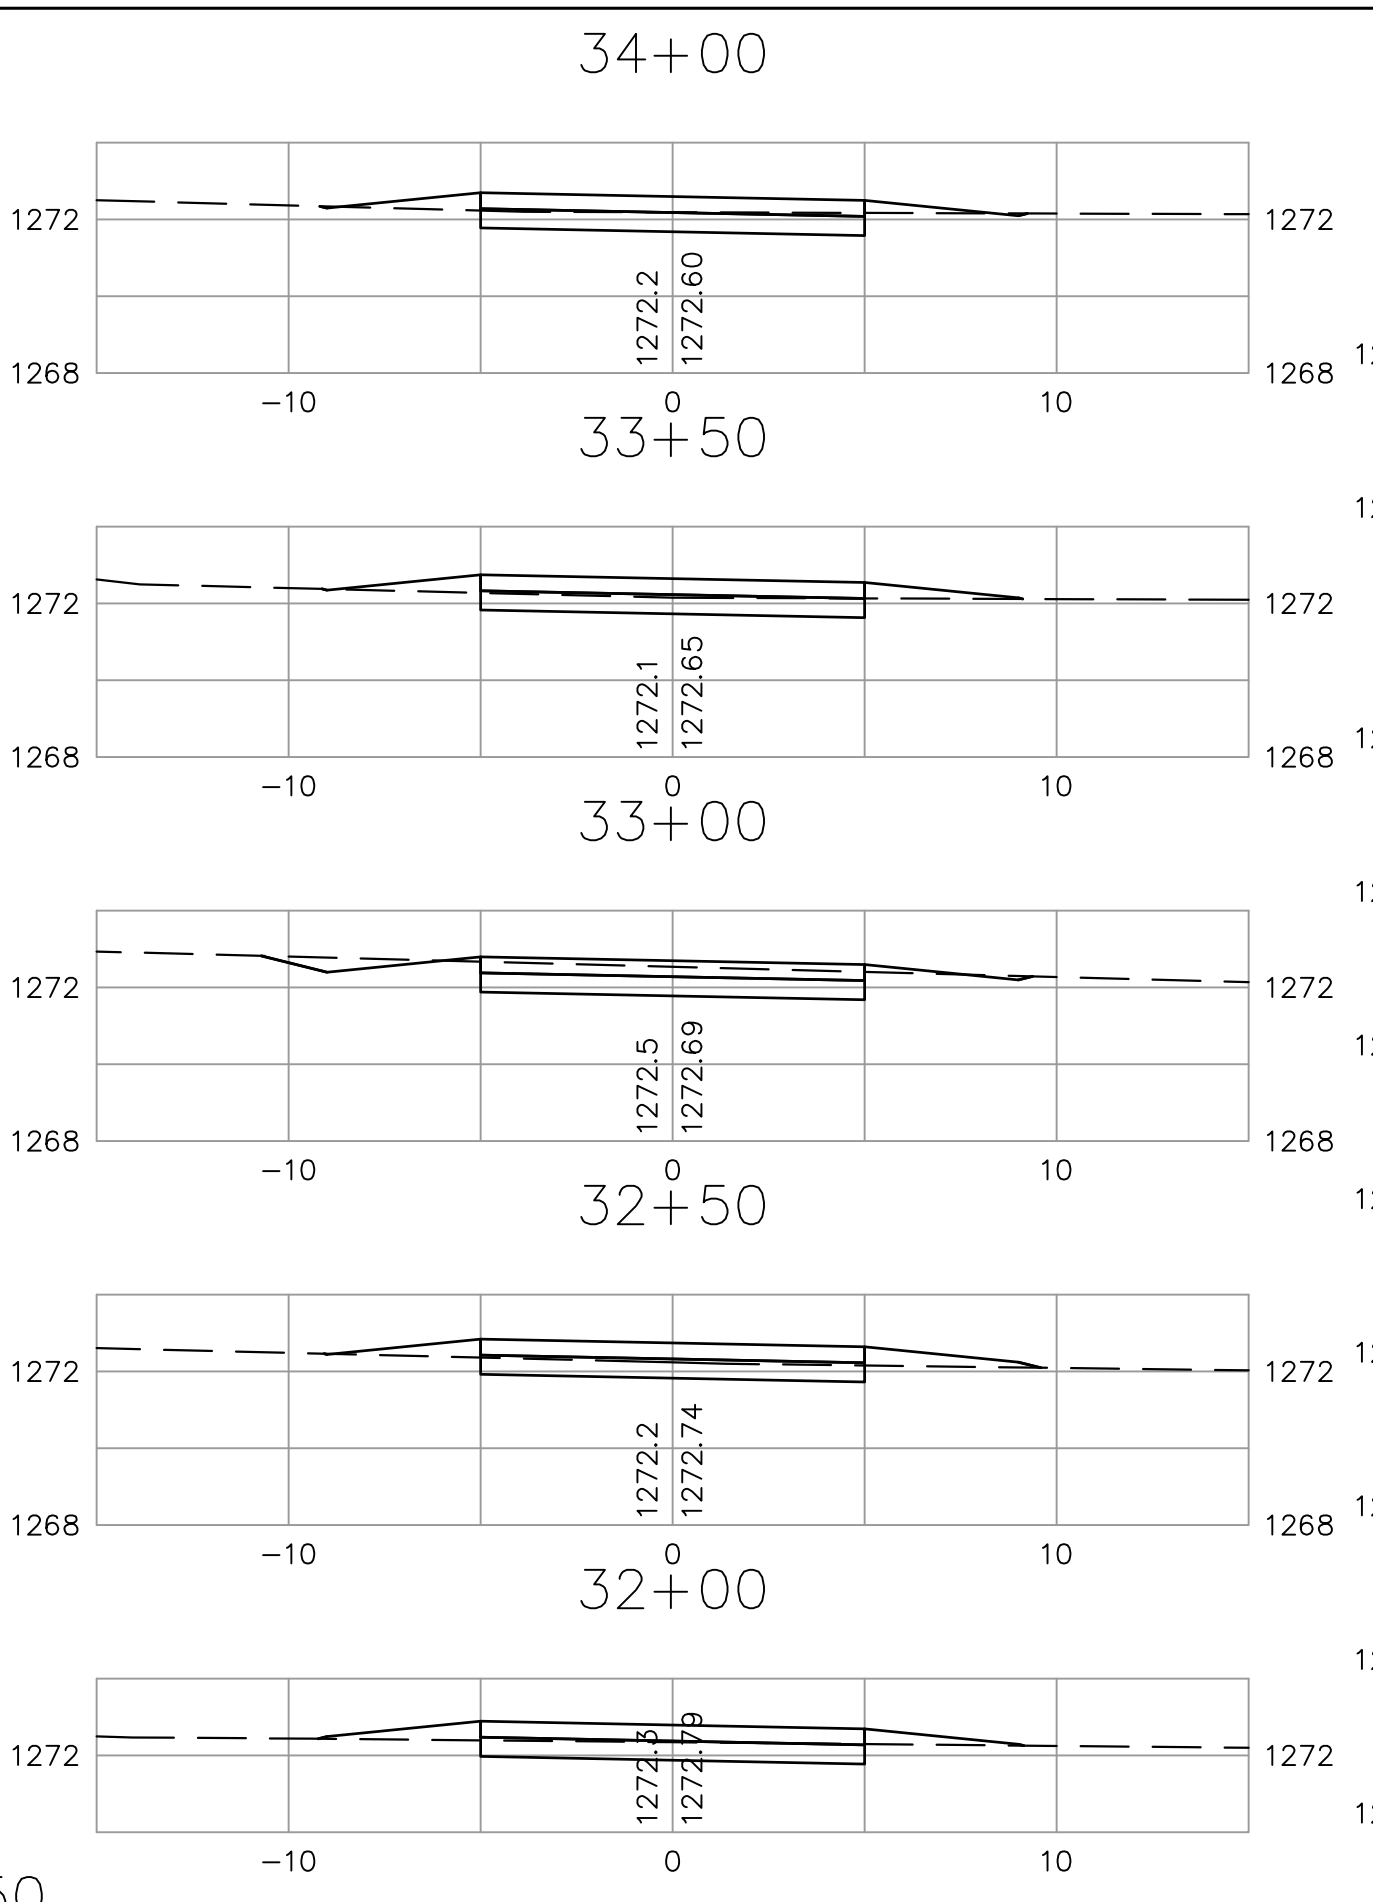


FHWA REG. NO.	STATE	PROJECT NO.:	YEAR	SHEET NUMBER	TOTAL SHEETS
7	KANSAS	0282-01	2011	72	112

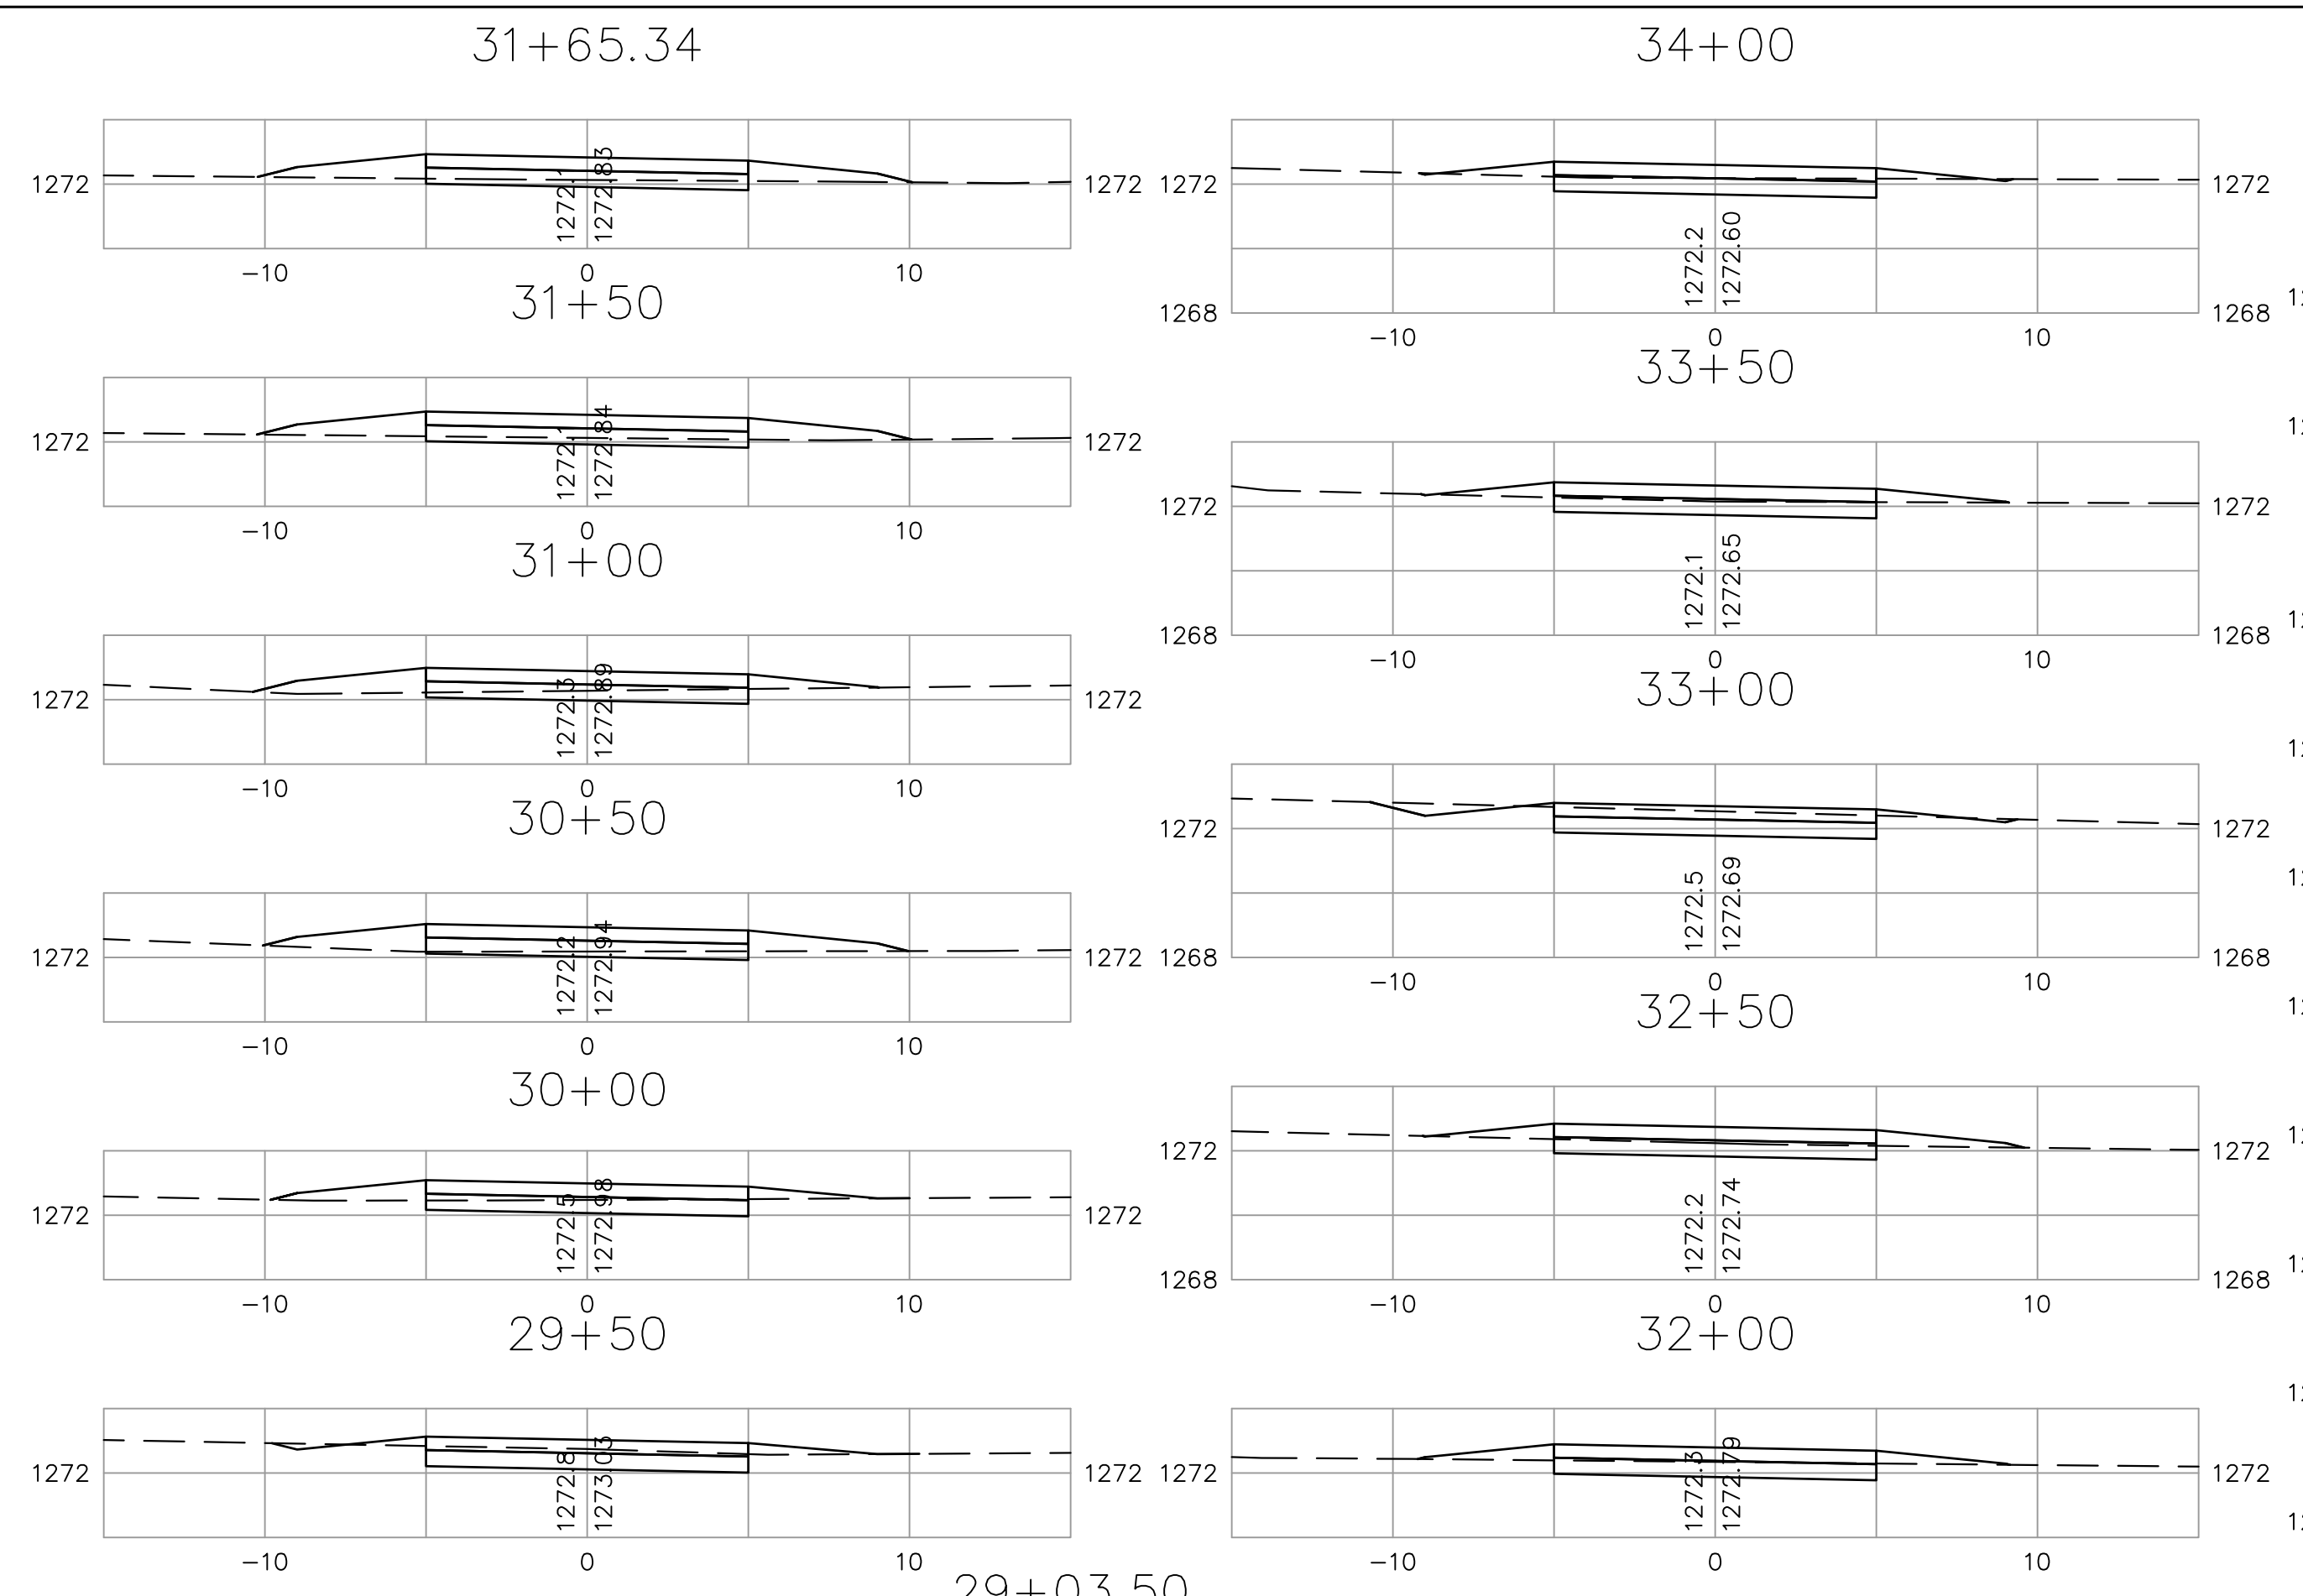

City of Wichita Bike Path Expansion  
**28+50 - 41+60**  
 Wichita, Kansas  
 PROJECT NUMBER: 472-84932  
 OCA# 707030

KEM NO.	FILE
05168	x section
DESIGN	DRAWN
KM	OP
DATE	REVISED
08/2011	
SHEET <b>72</b> OF <b>112</b>	