
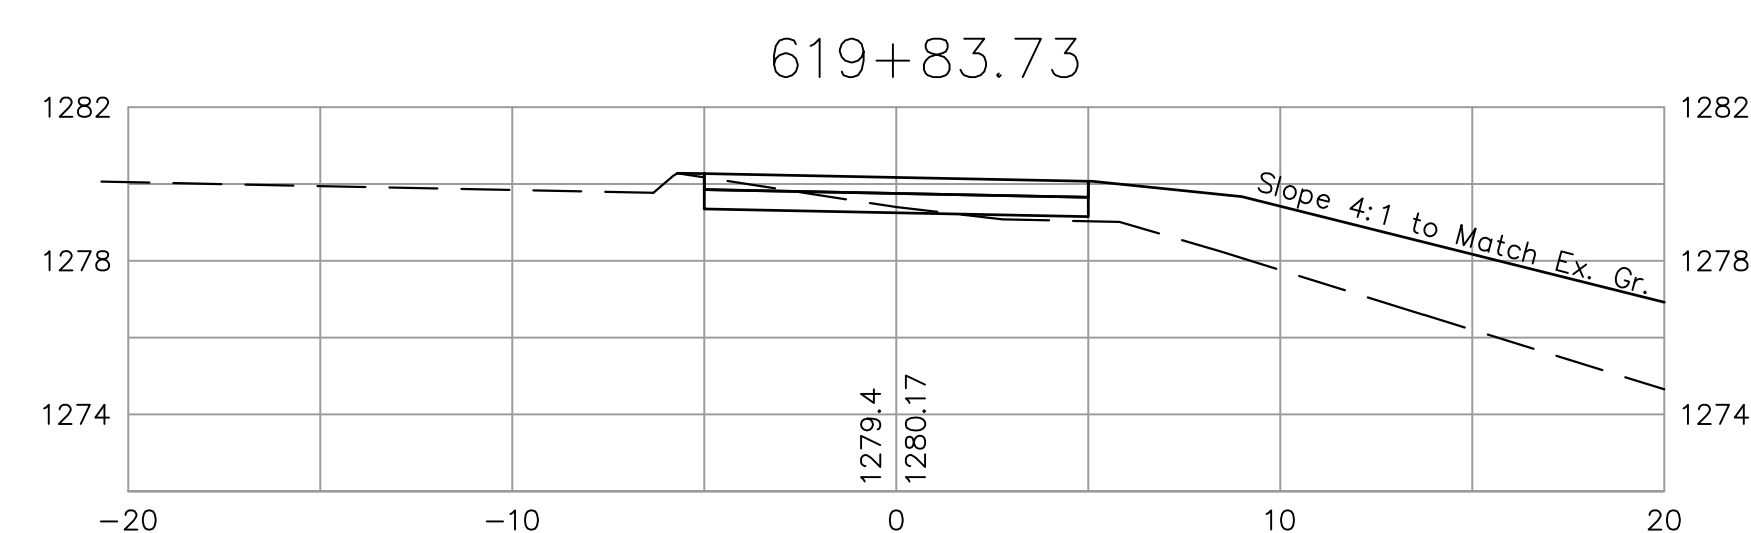
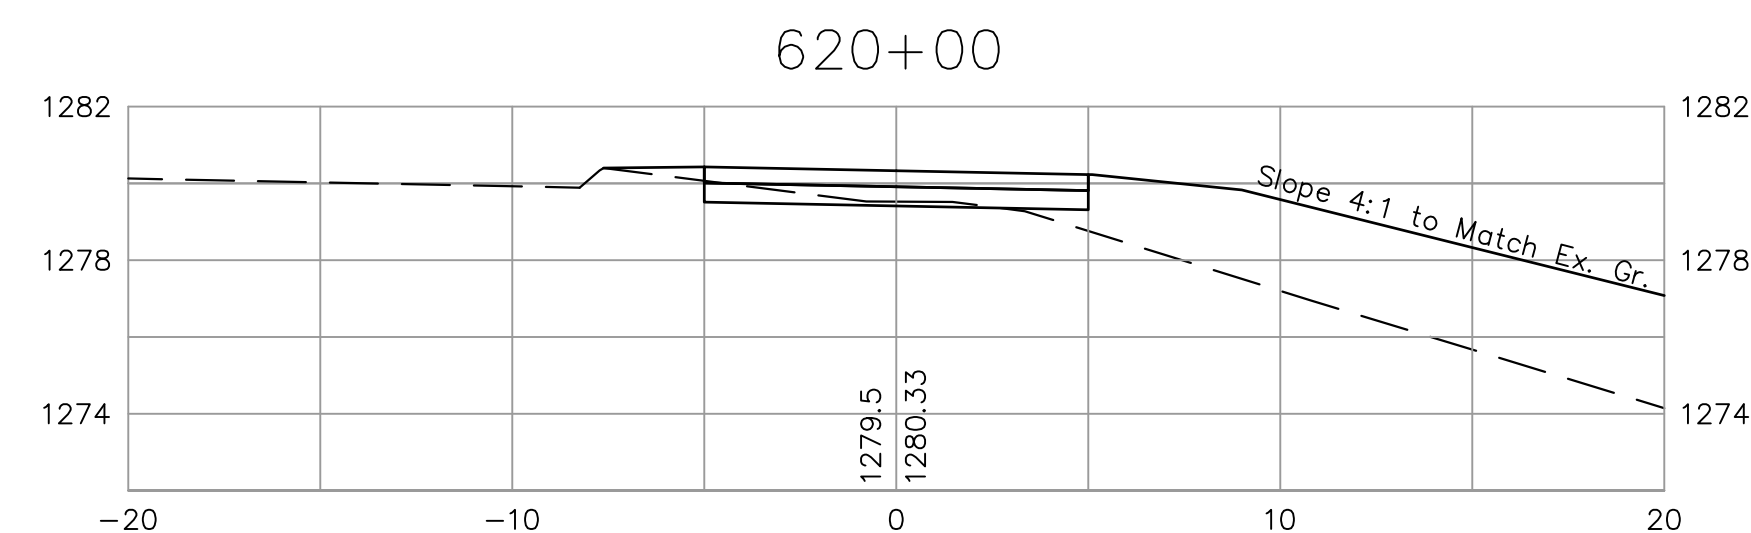
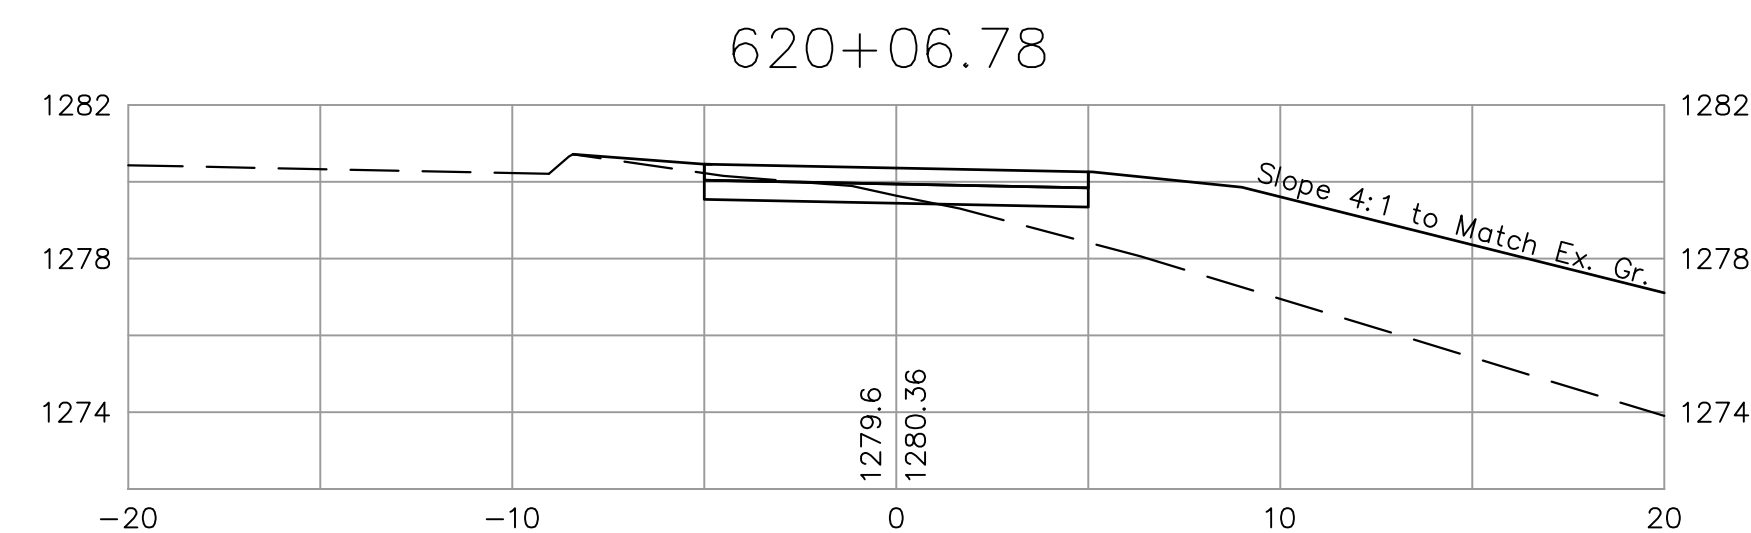
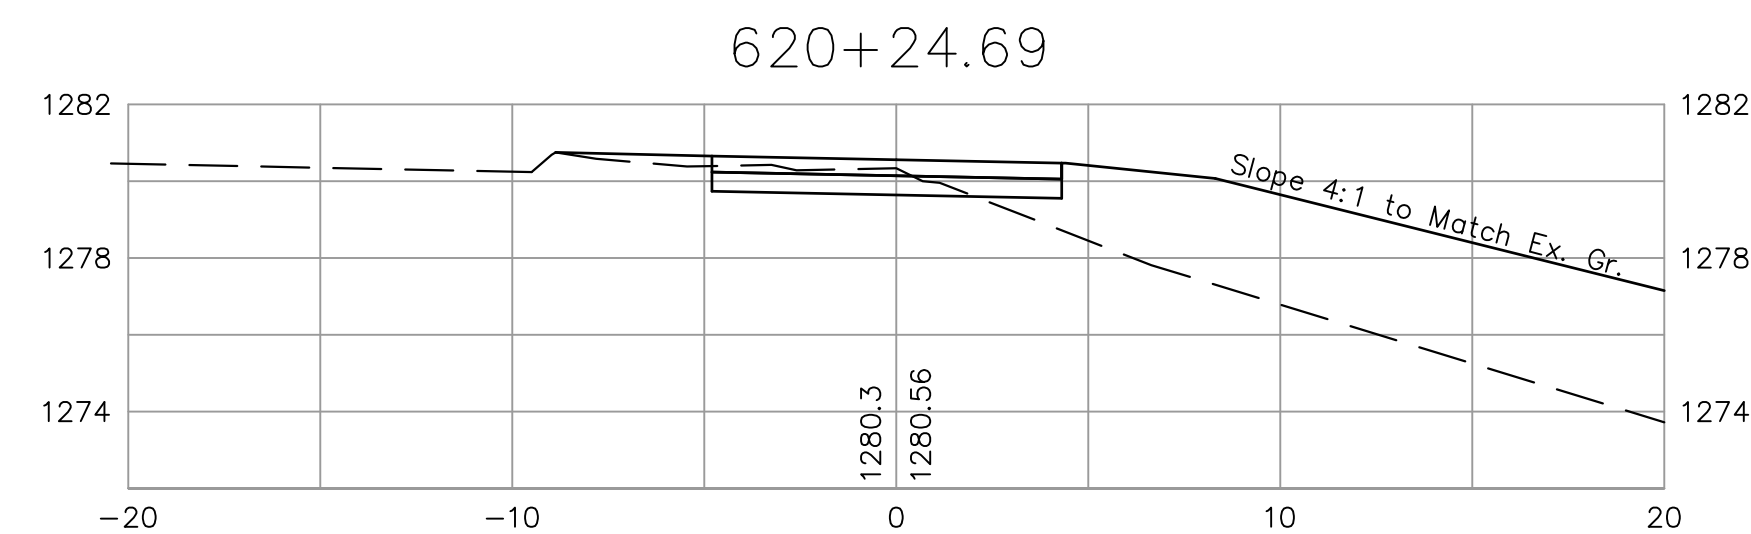
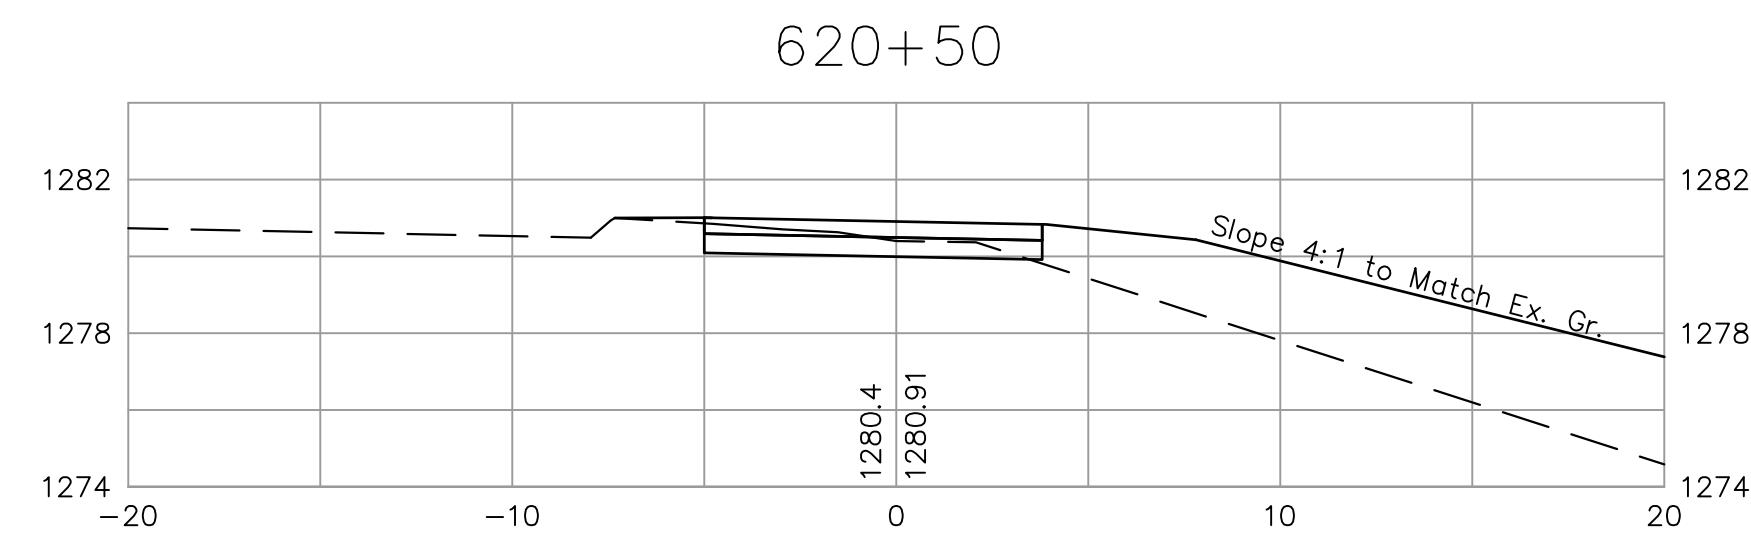
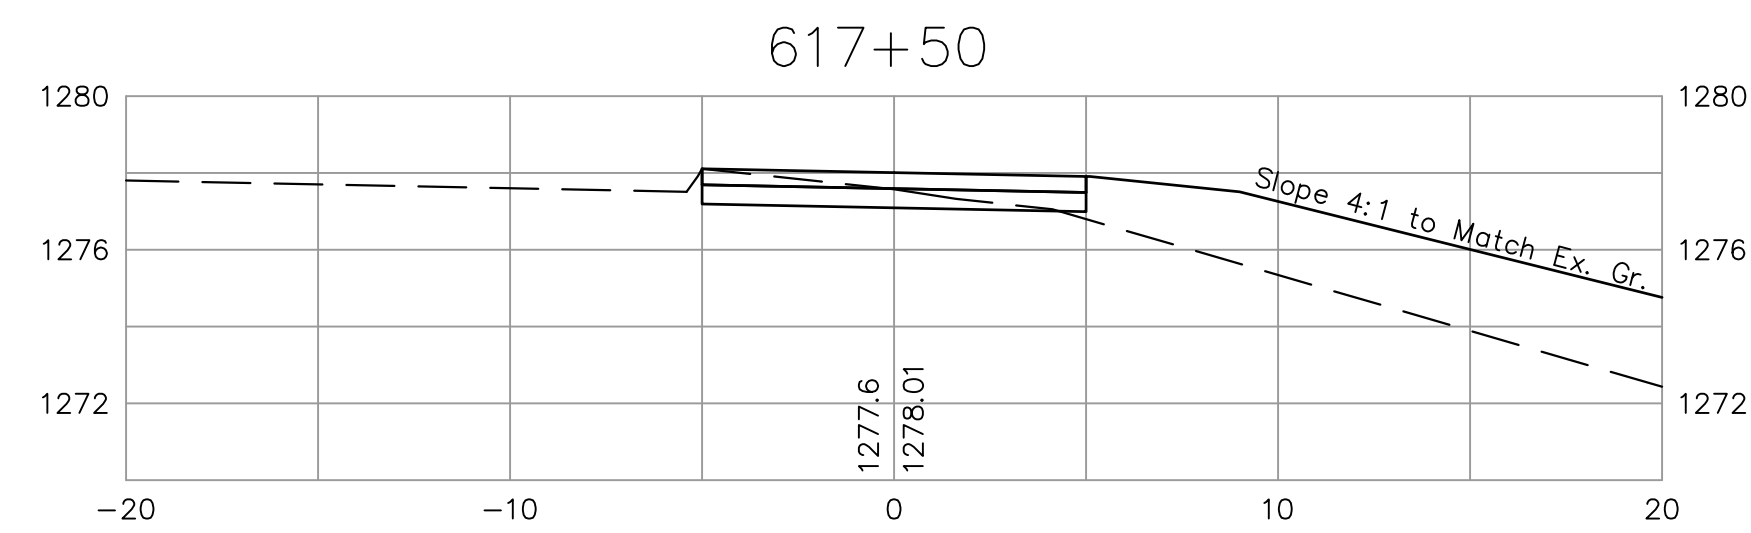
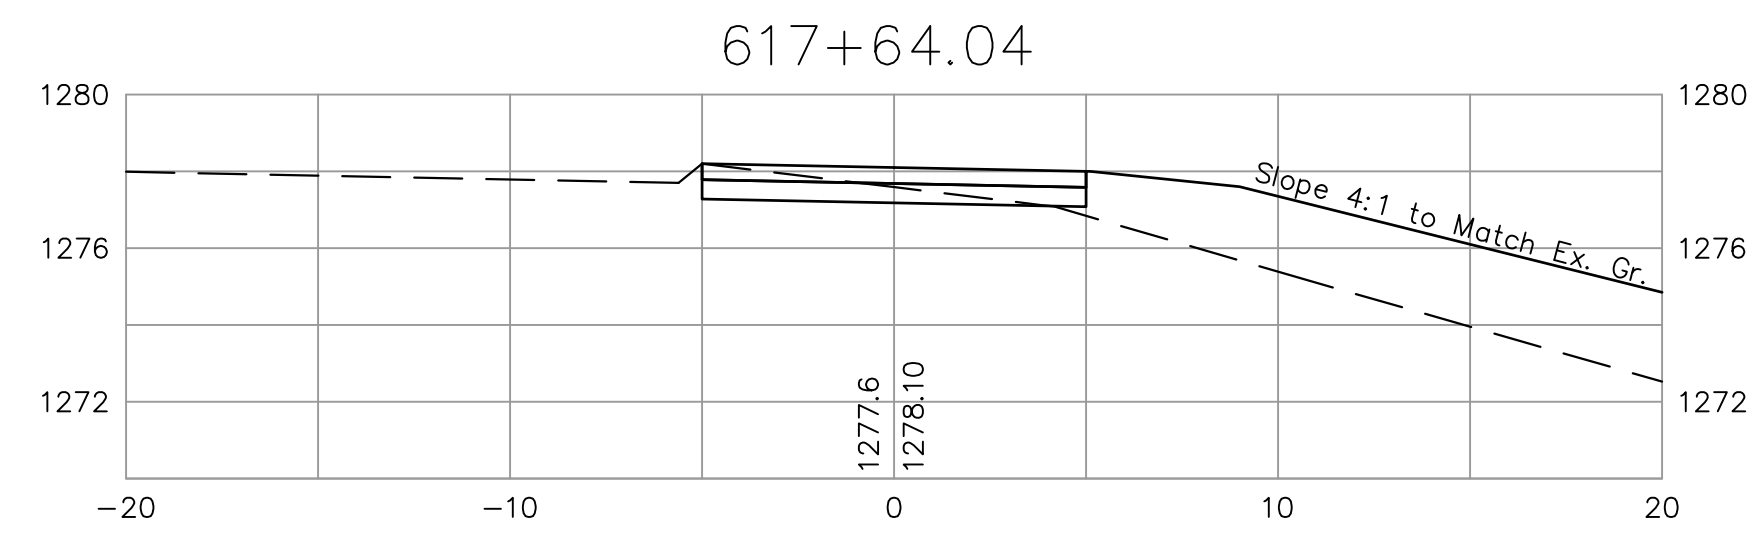
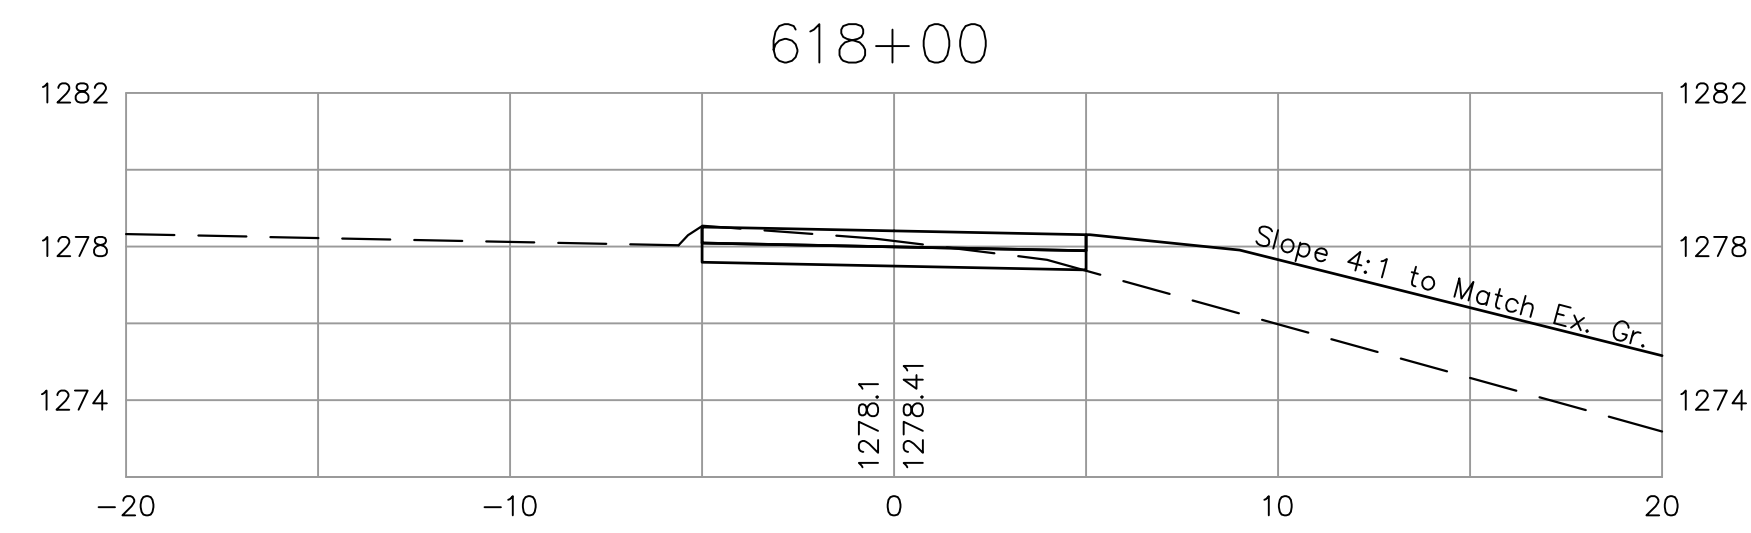
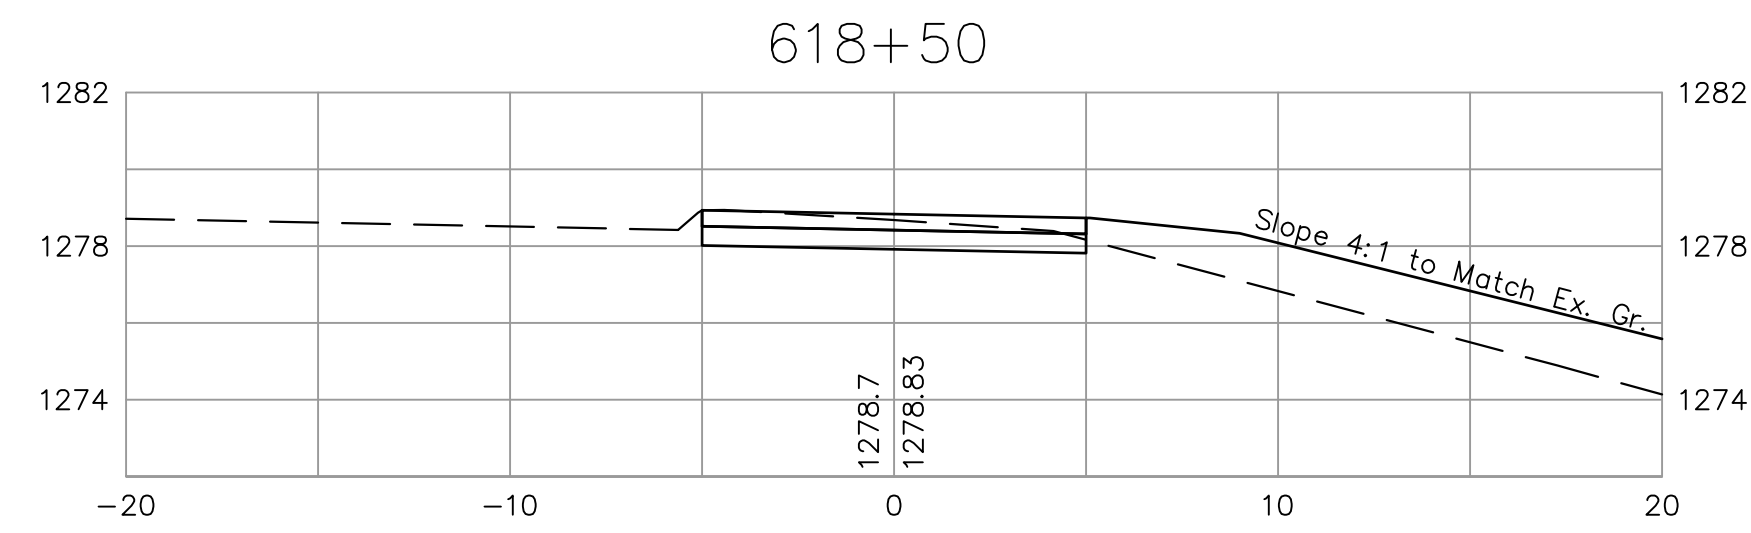
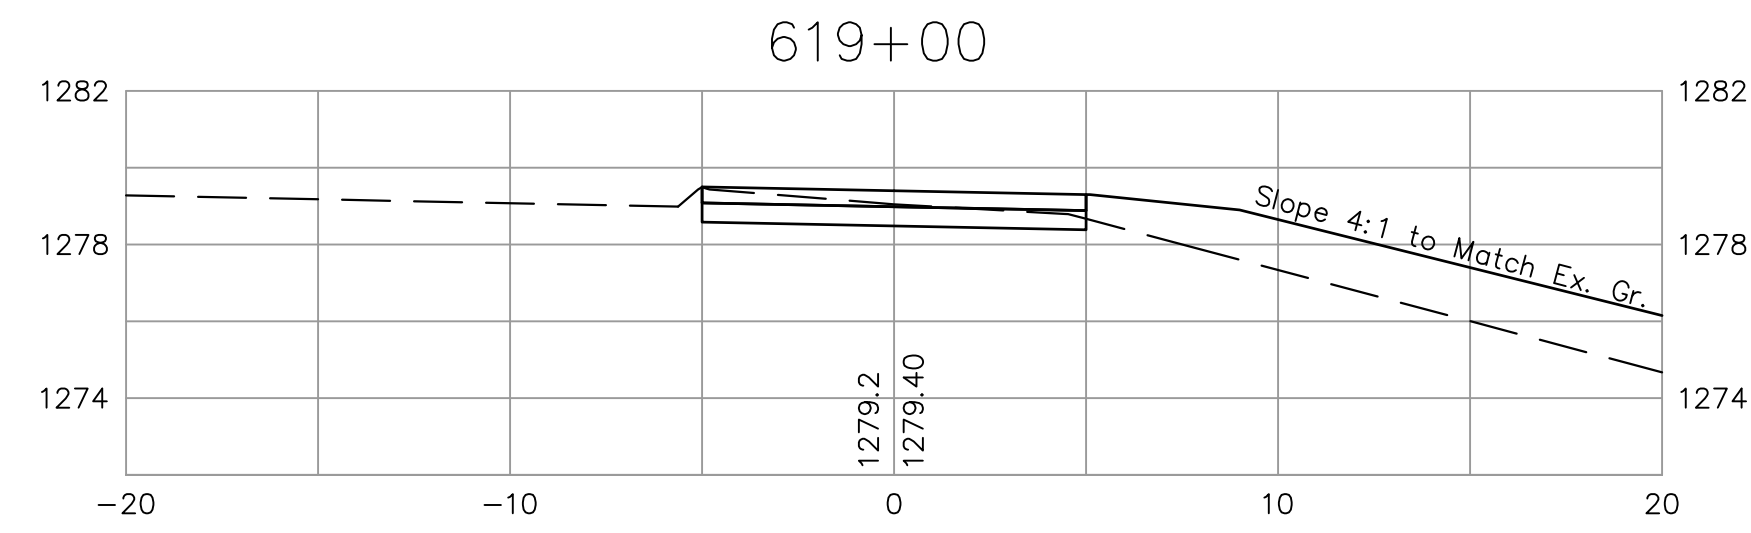
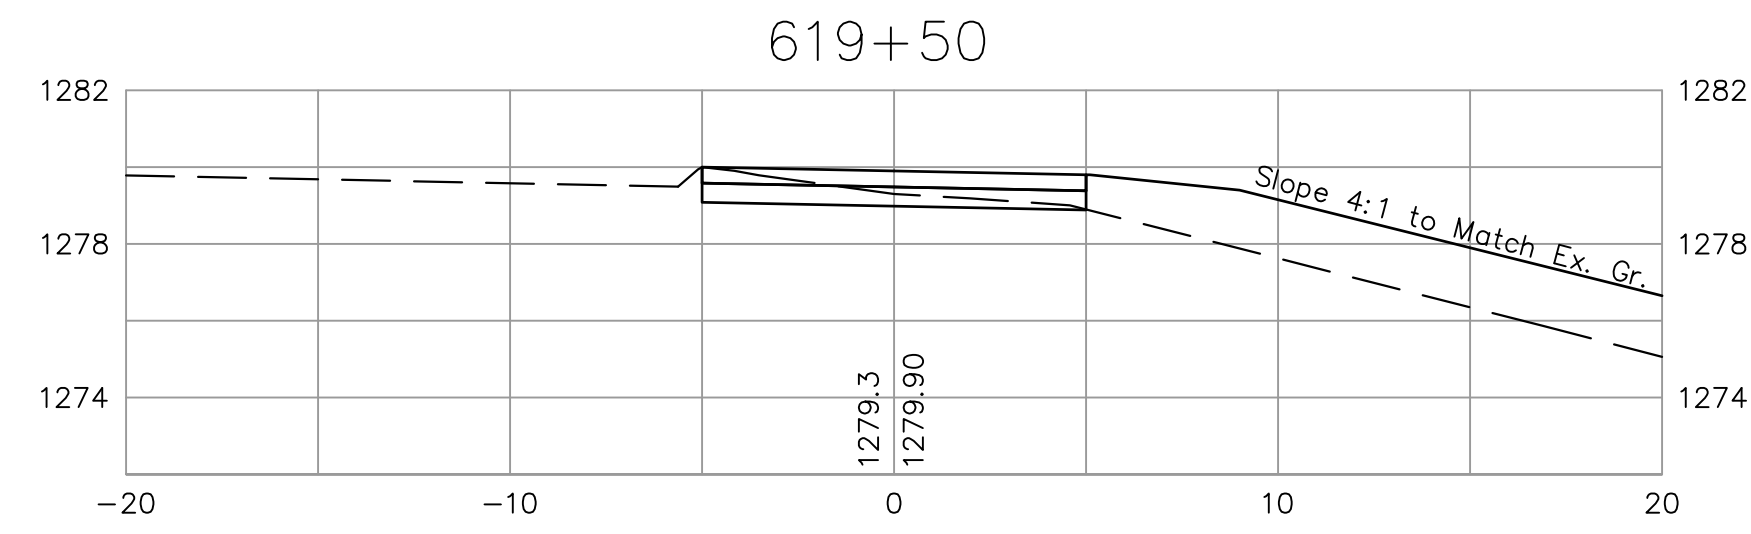


FHWA REG. NO.	STATE	PROJECT NO.:	YEAR	SHEET NUMBER	TOTAL SHEETS
7	KANSAS	0282-01	2011	82	112

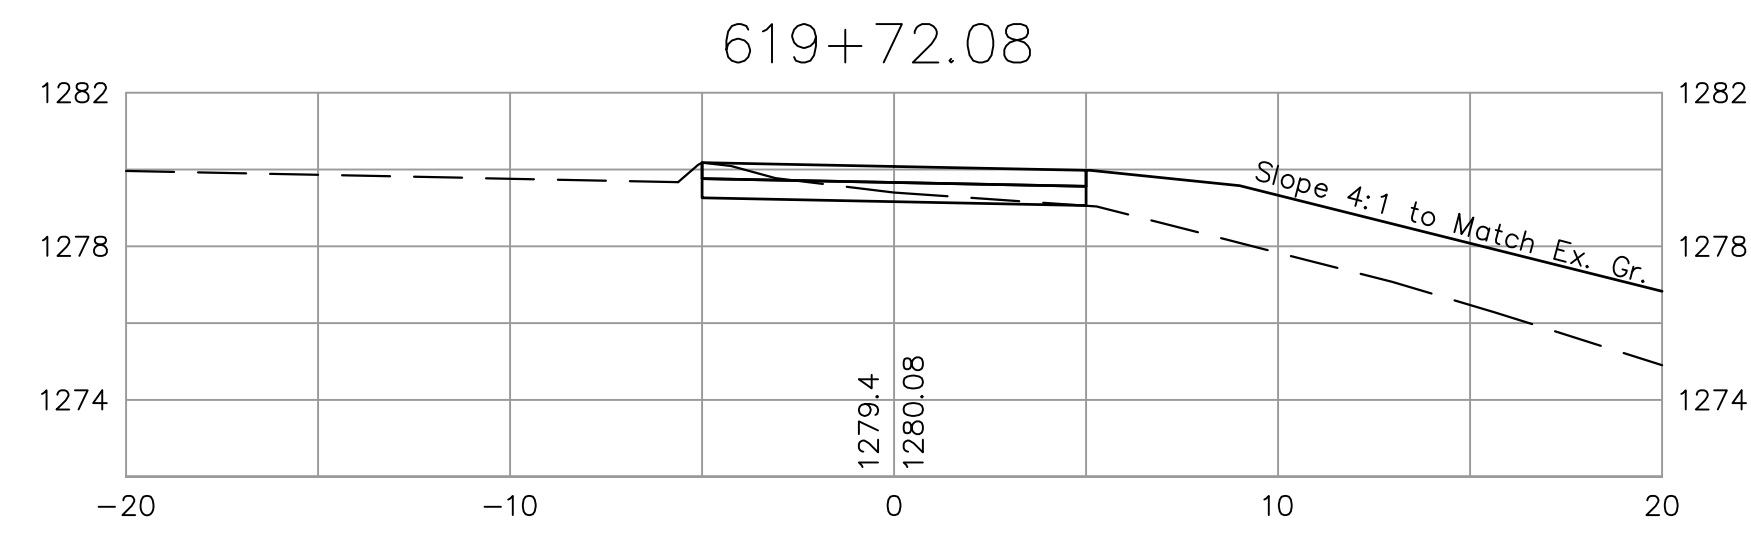

**kemiller**  
engineering  
316/264-0242  
516 S. Market,  
Wichita, KS 67202

City of Wichita Bike Path Expansion  
**617+50- 620+50**  
Wichita, Kansas  
PROJECT NUMBER  
472-84932 OCA# 707030

KEM NO. 05168	FILE x section
DESIGN KM	DRAWN GP
DATE 08/2011	REVISED

SHEET  
**82**  
OF  
**112**