

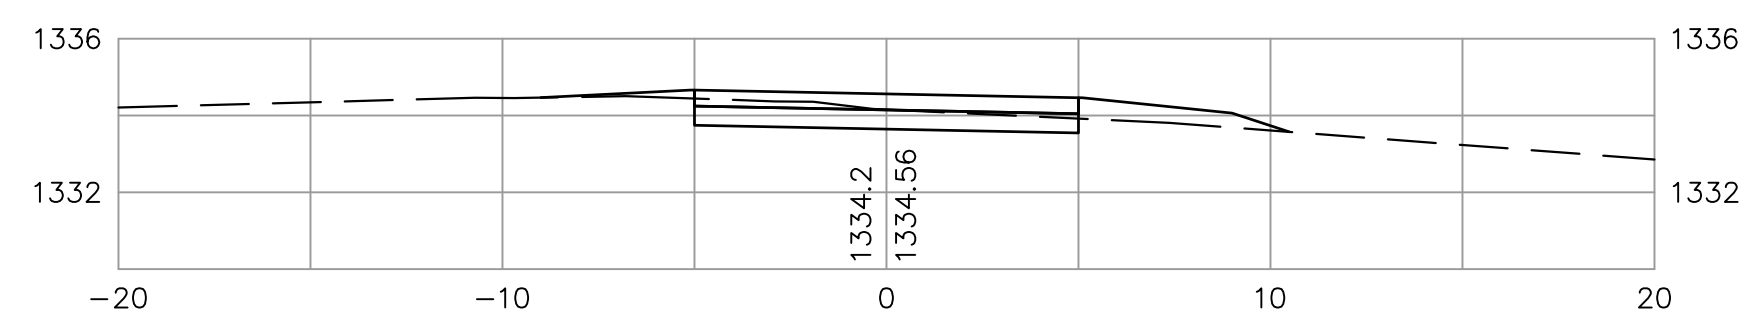
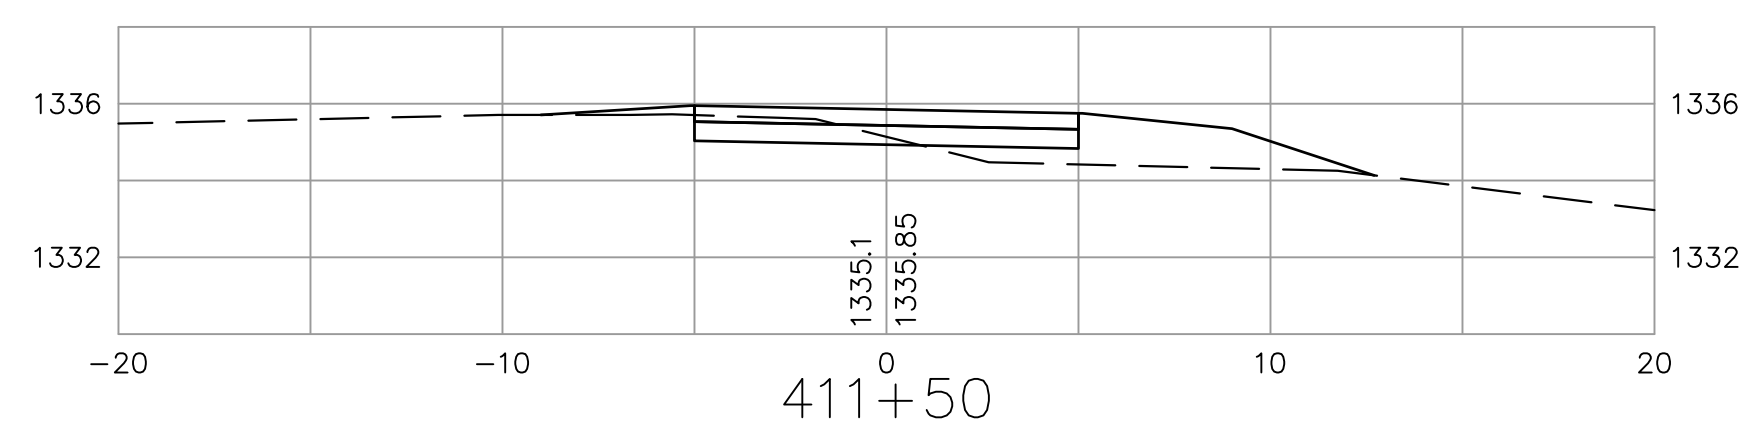
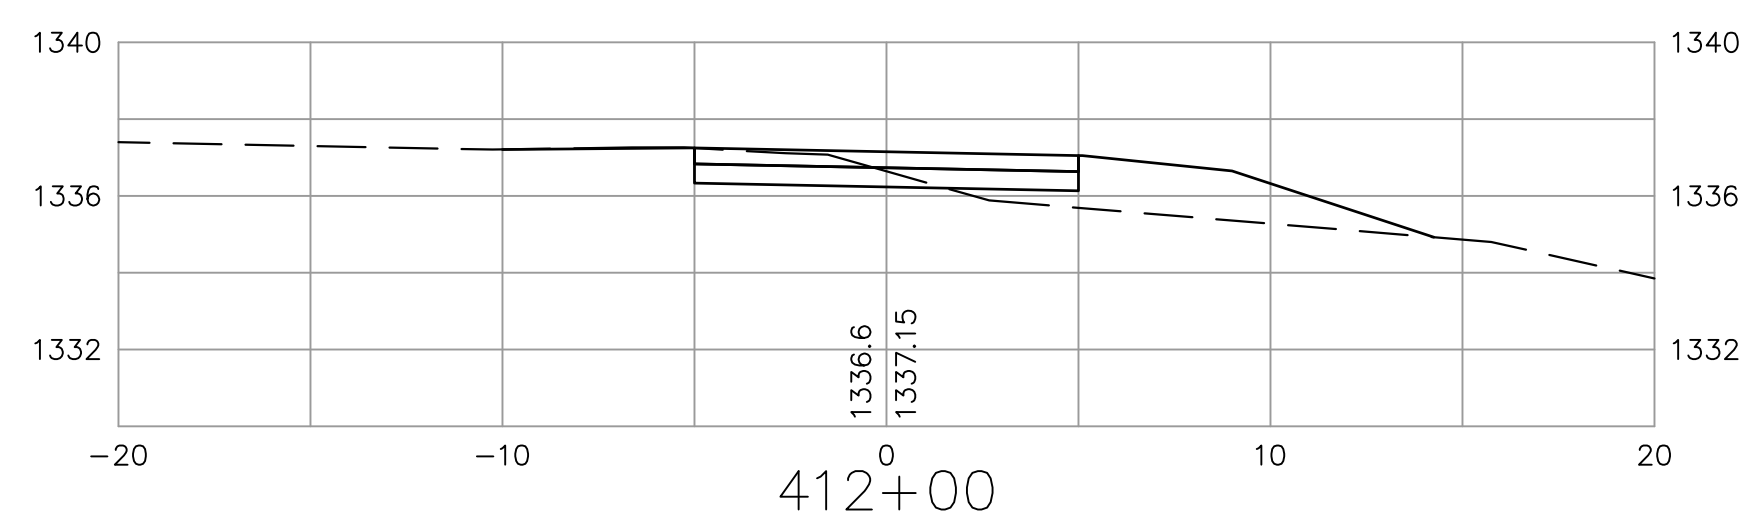
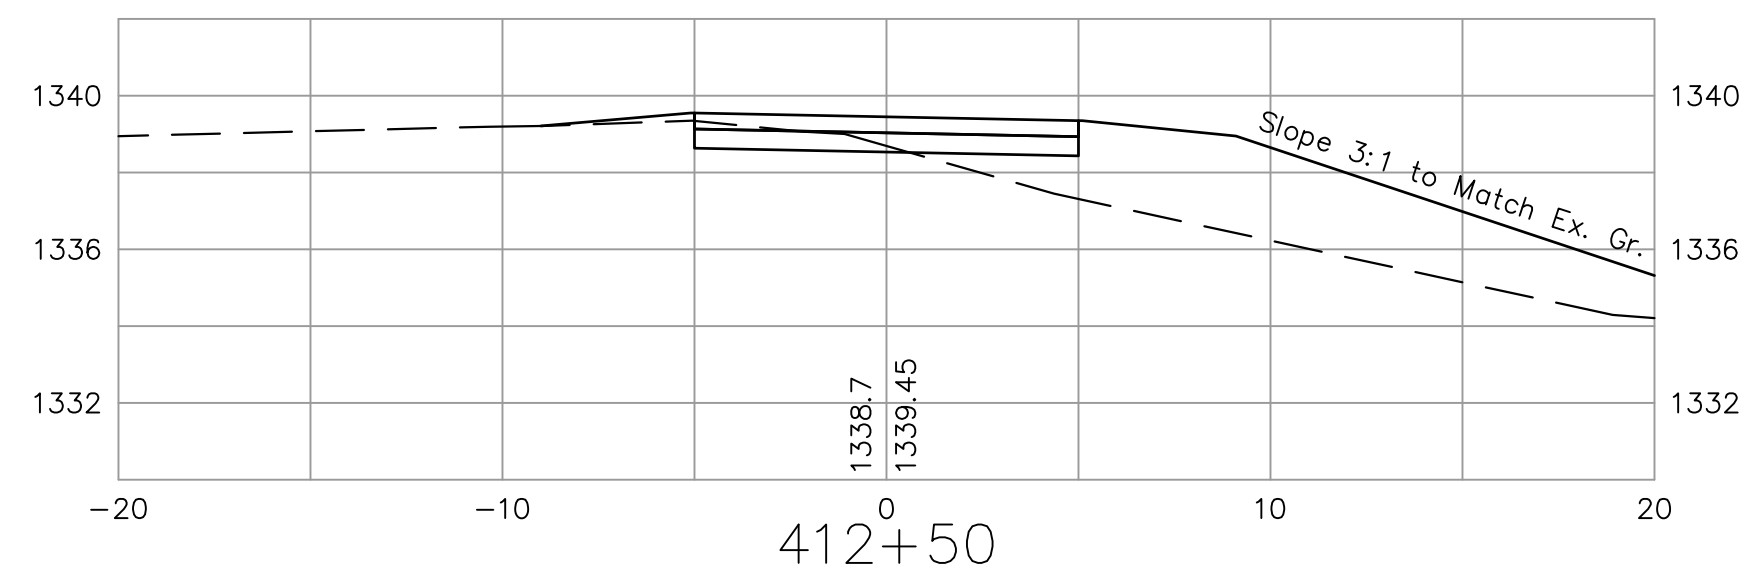



FHWA REG. NO.	STATE	PROJECT NO.:	YEAR	SHEET NUMBER	TOTAL SHEETS
7	KANSAS	0282-01	2011	96	112

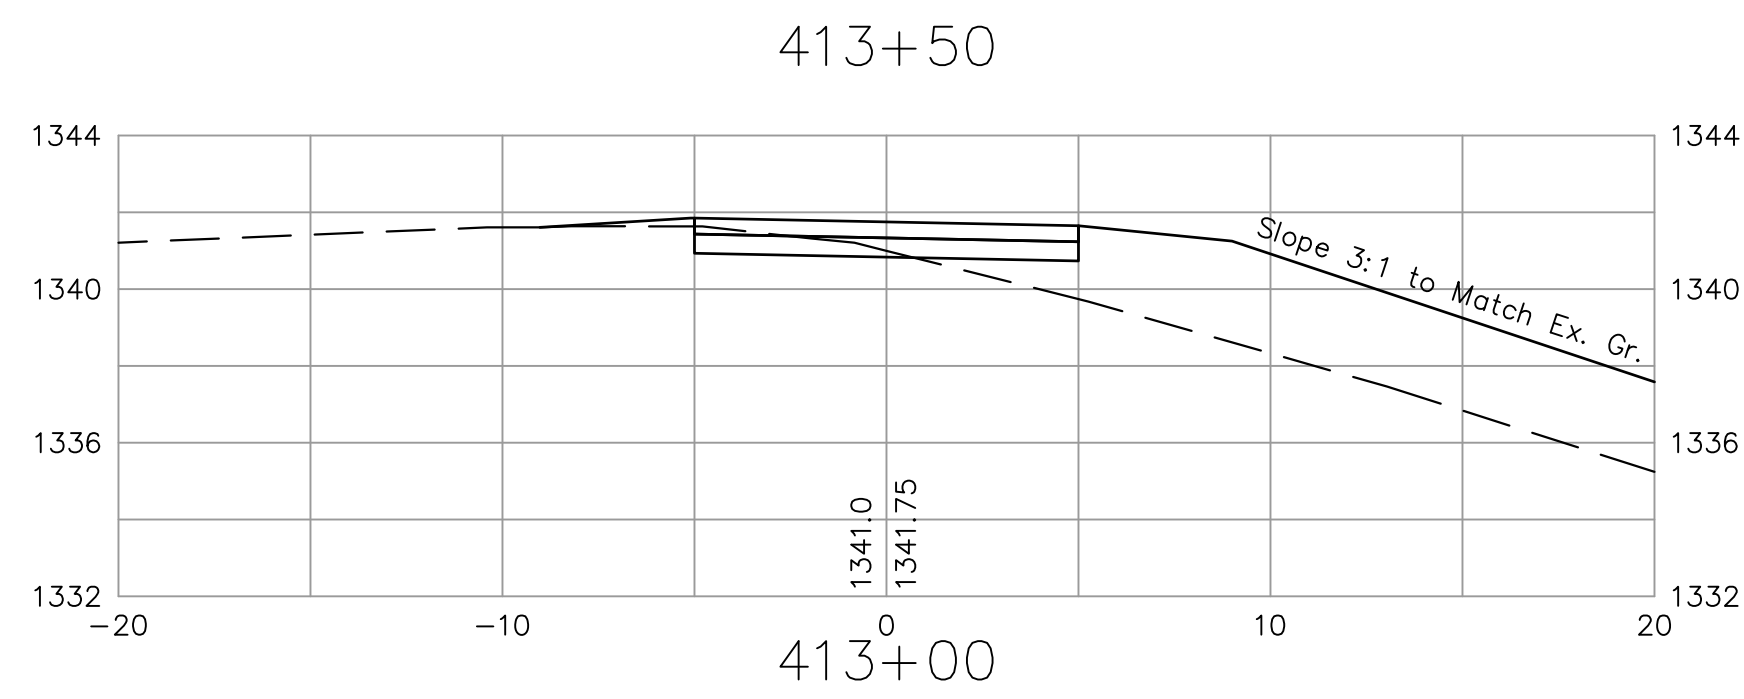

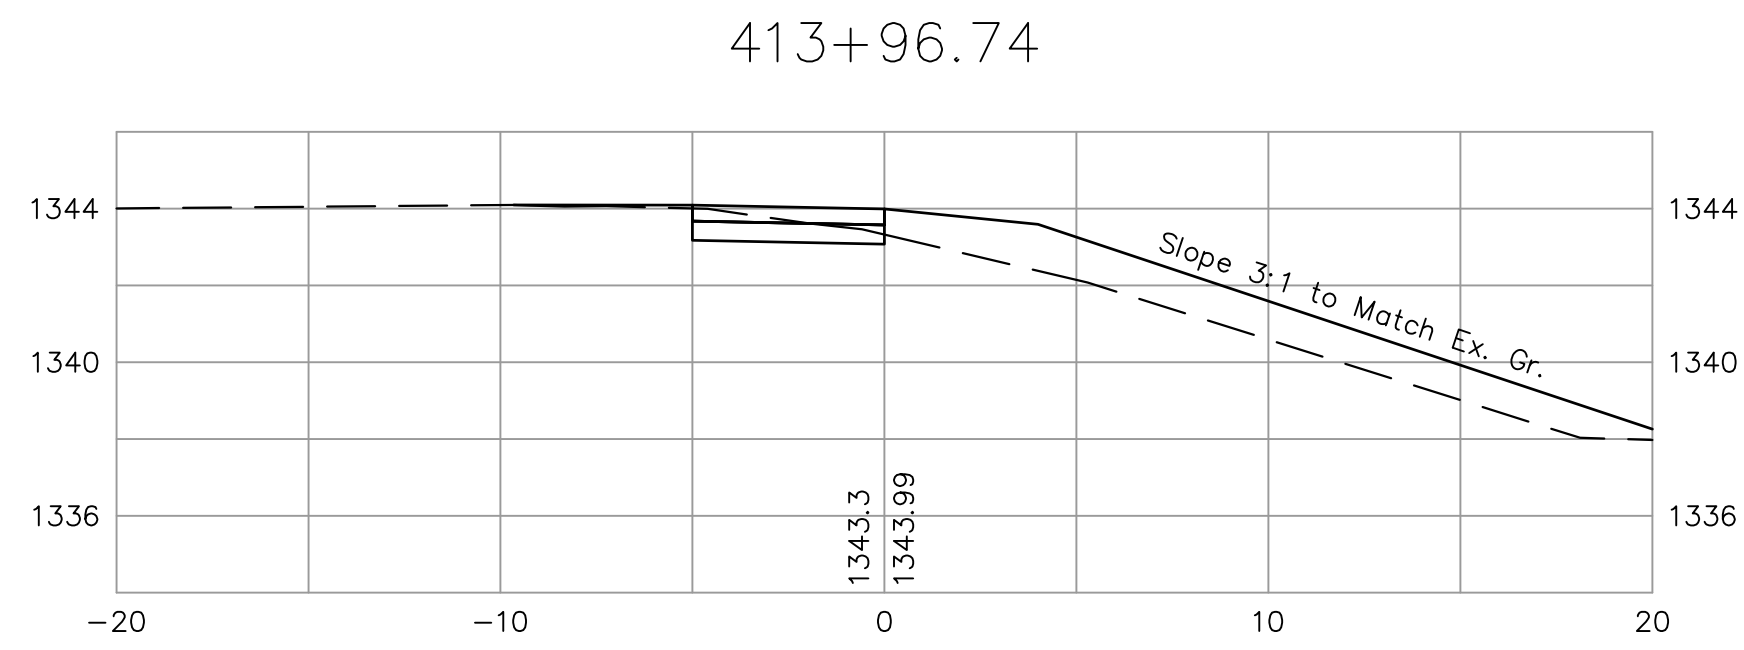

516 S. Market,
Wichita, KS 67202
316/264-0242

City of Wichita Bike Path Expansion
411+50 - 413+96.74
 Wichita, Kansas

PROJECT NUMBER
 472-84932 OCA# 707030

KEM NO. 05168	FILE x section
DESIGN KM	DRAWN GP
DATE 08/2011	REVISED

SHEET
96
 OF
112