



FORM NO.	STATE	PROJECT NO.:	YEAR	SHEET	TOTAL
7	KANSAS	0282-01	2011	98	112

Pedestrian benches to be installed according to manufacturer's recommendations (face towards the bike path) See Detail

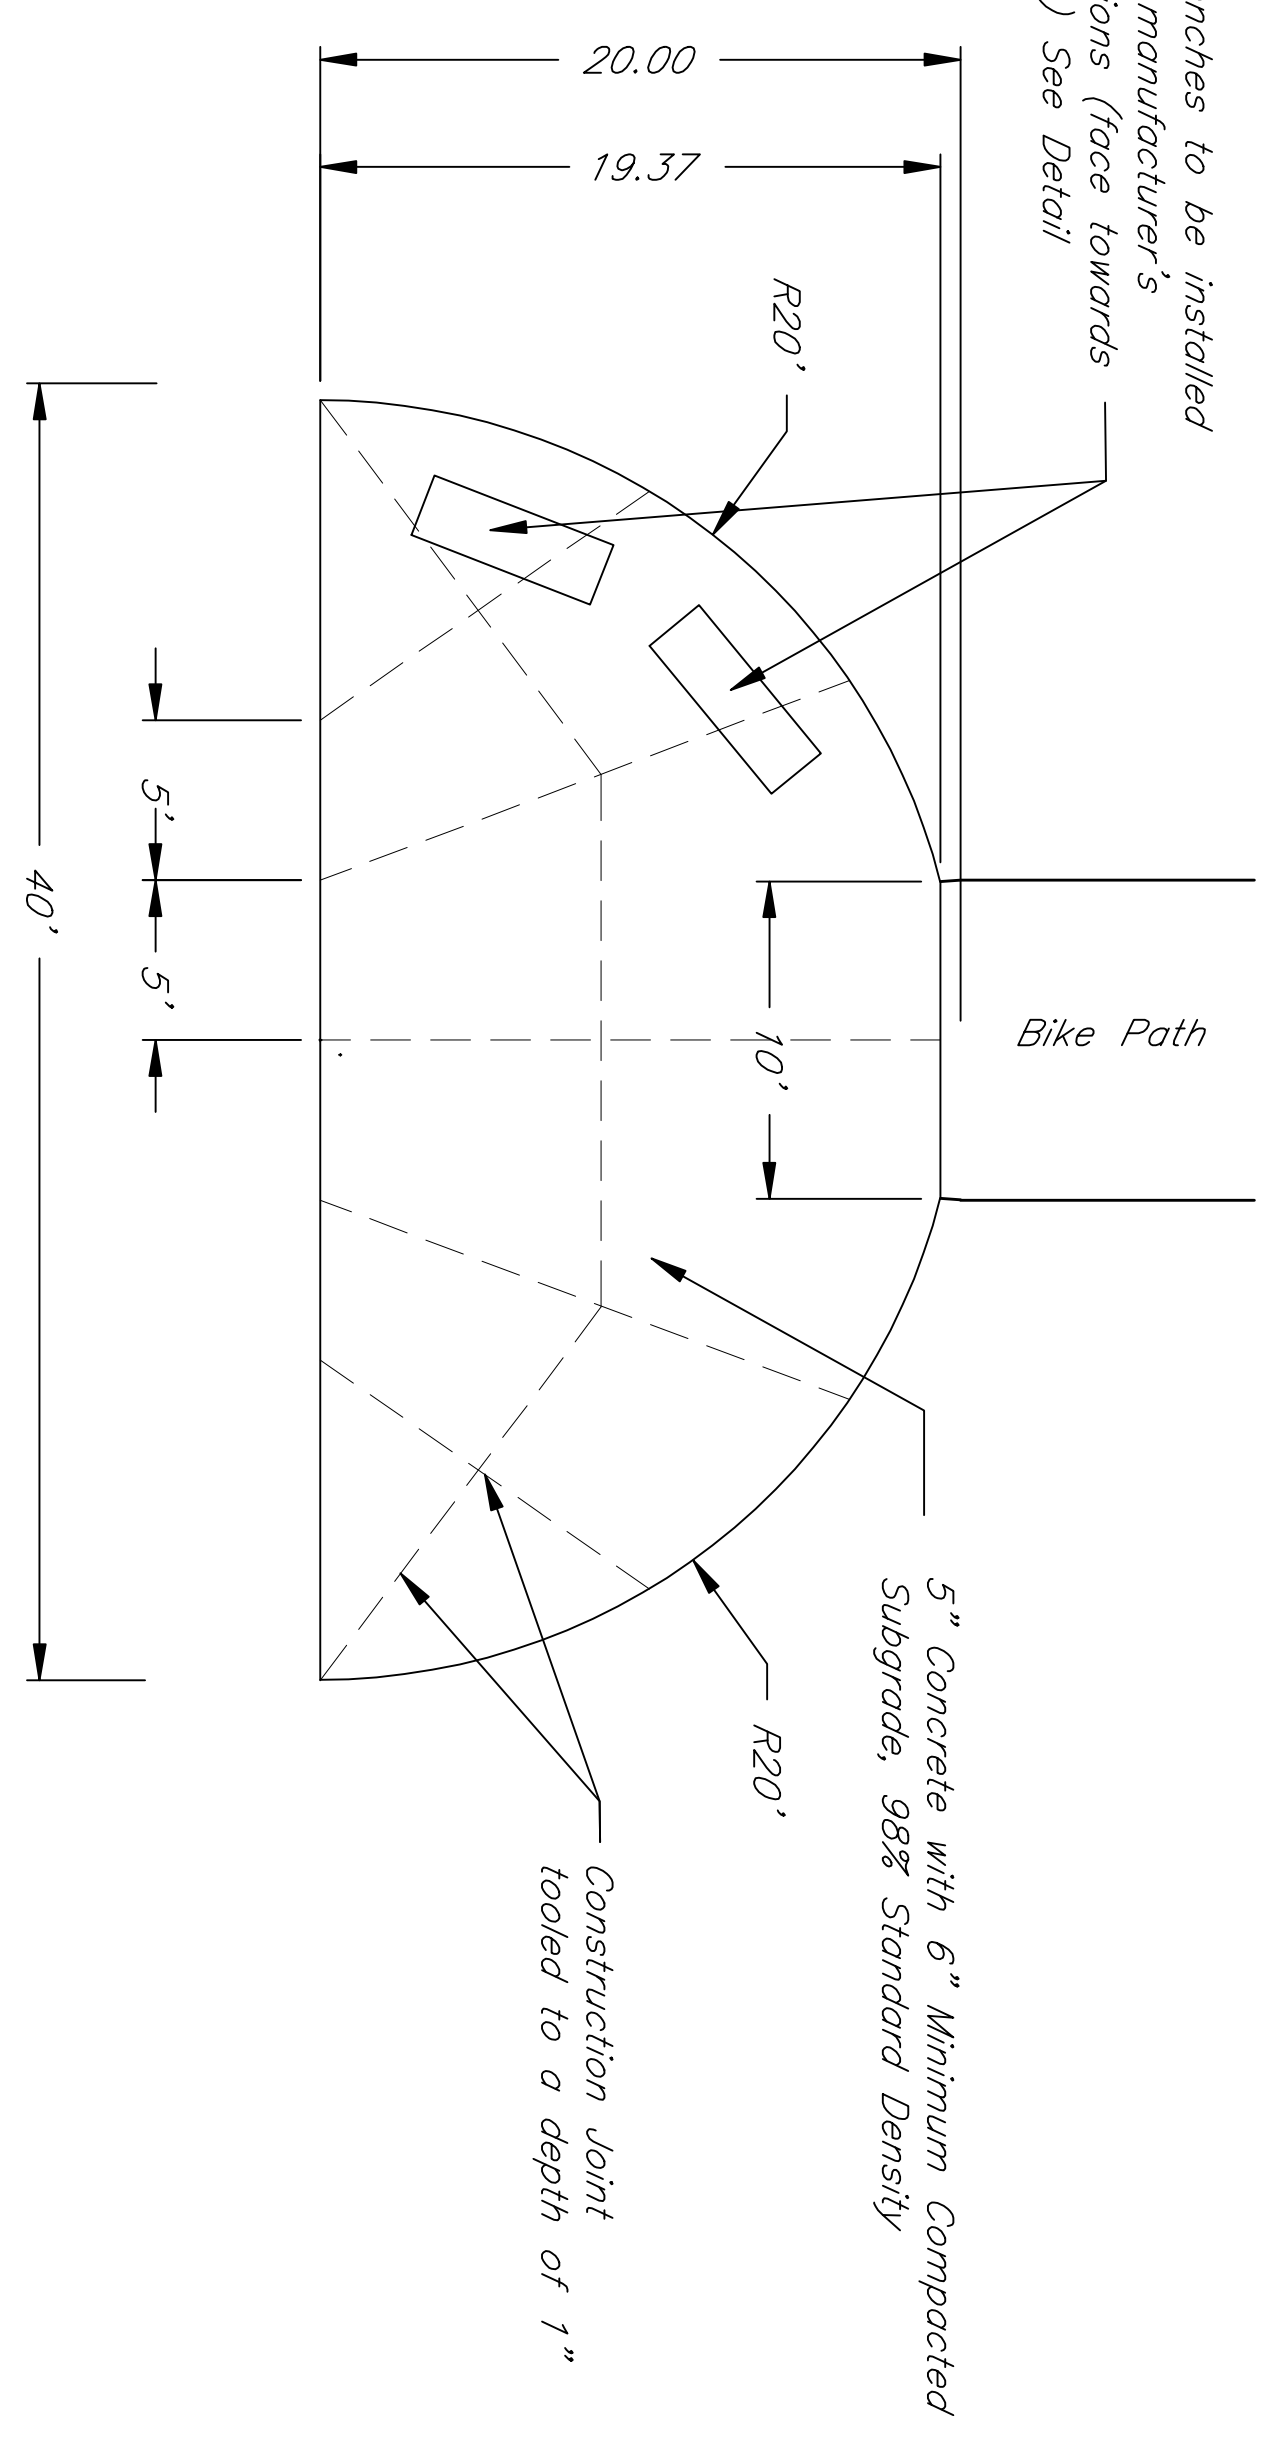


TYPICAL TRAILHEAD DETAIL
(Sta 10+00.00)

Pedestrian benches to be installed according to manufacturer's recommendations (benches to face towards the bike path) See Detail


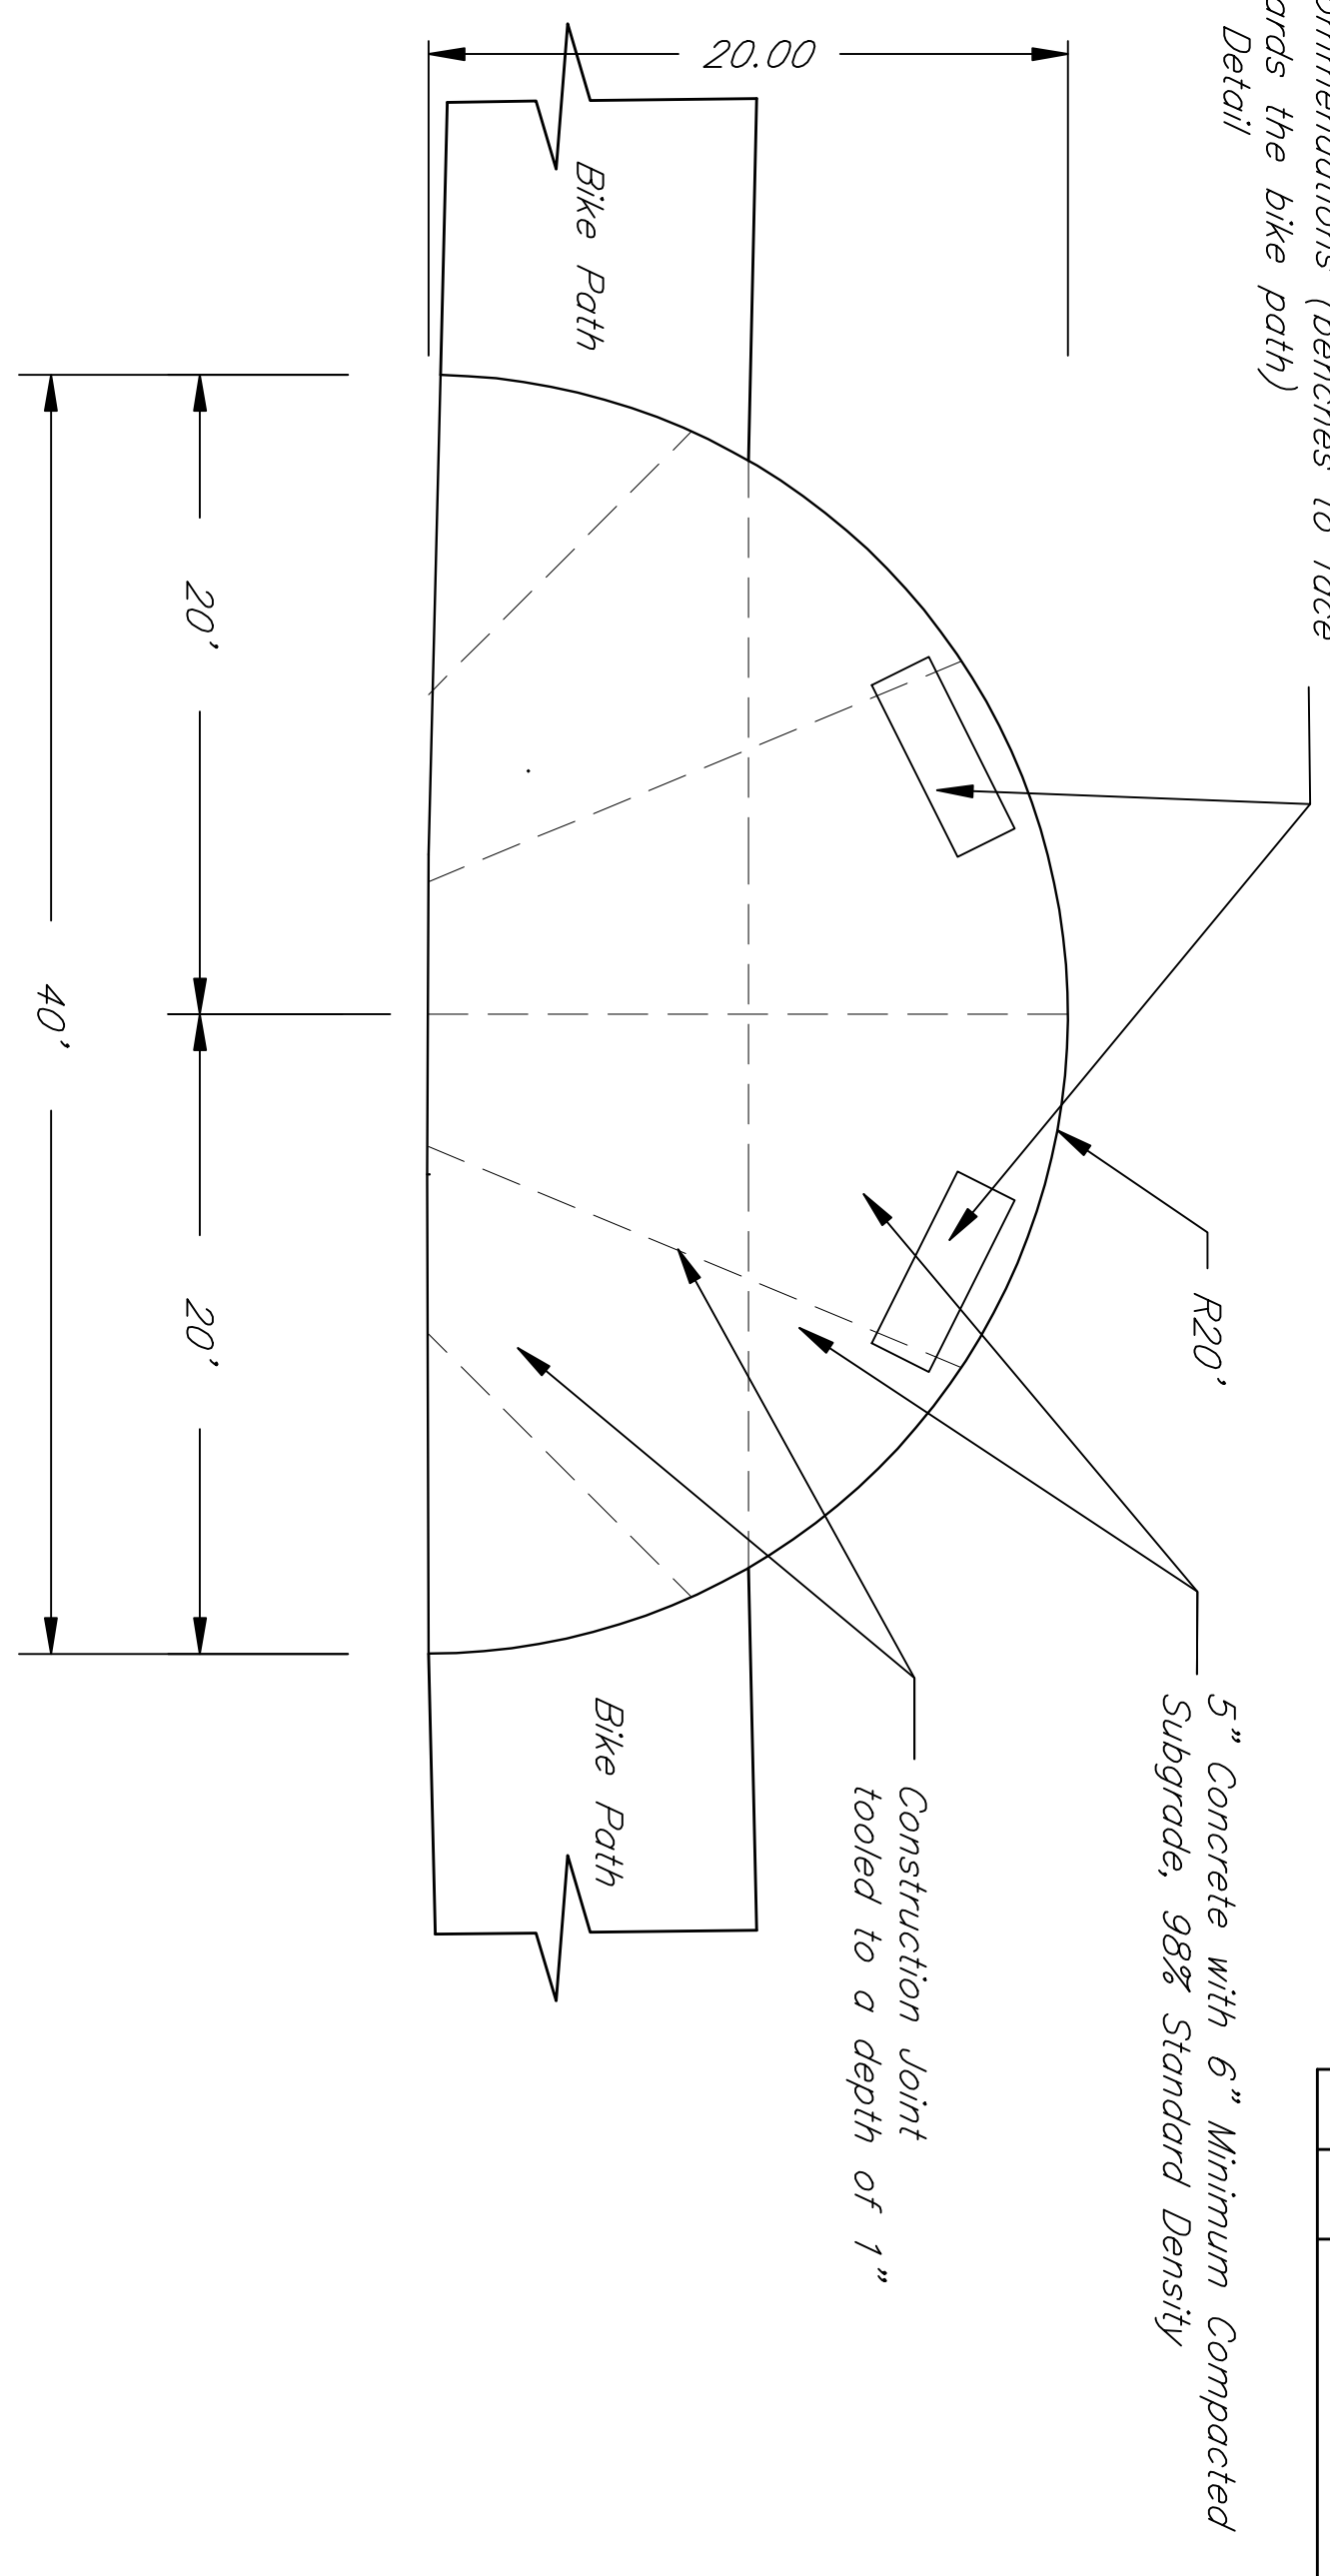


TYPICAL PAUSE POINT DETAIL
(Sta 36+0.00, Sta 120+0.00 and Sta 517+0.00, alternate)

Pedestrian benches to be installed according to manufacturer's recommendations (face towards the bike path) See Detail

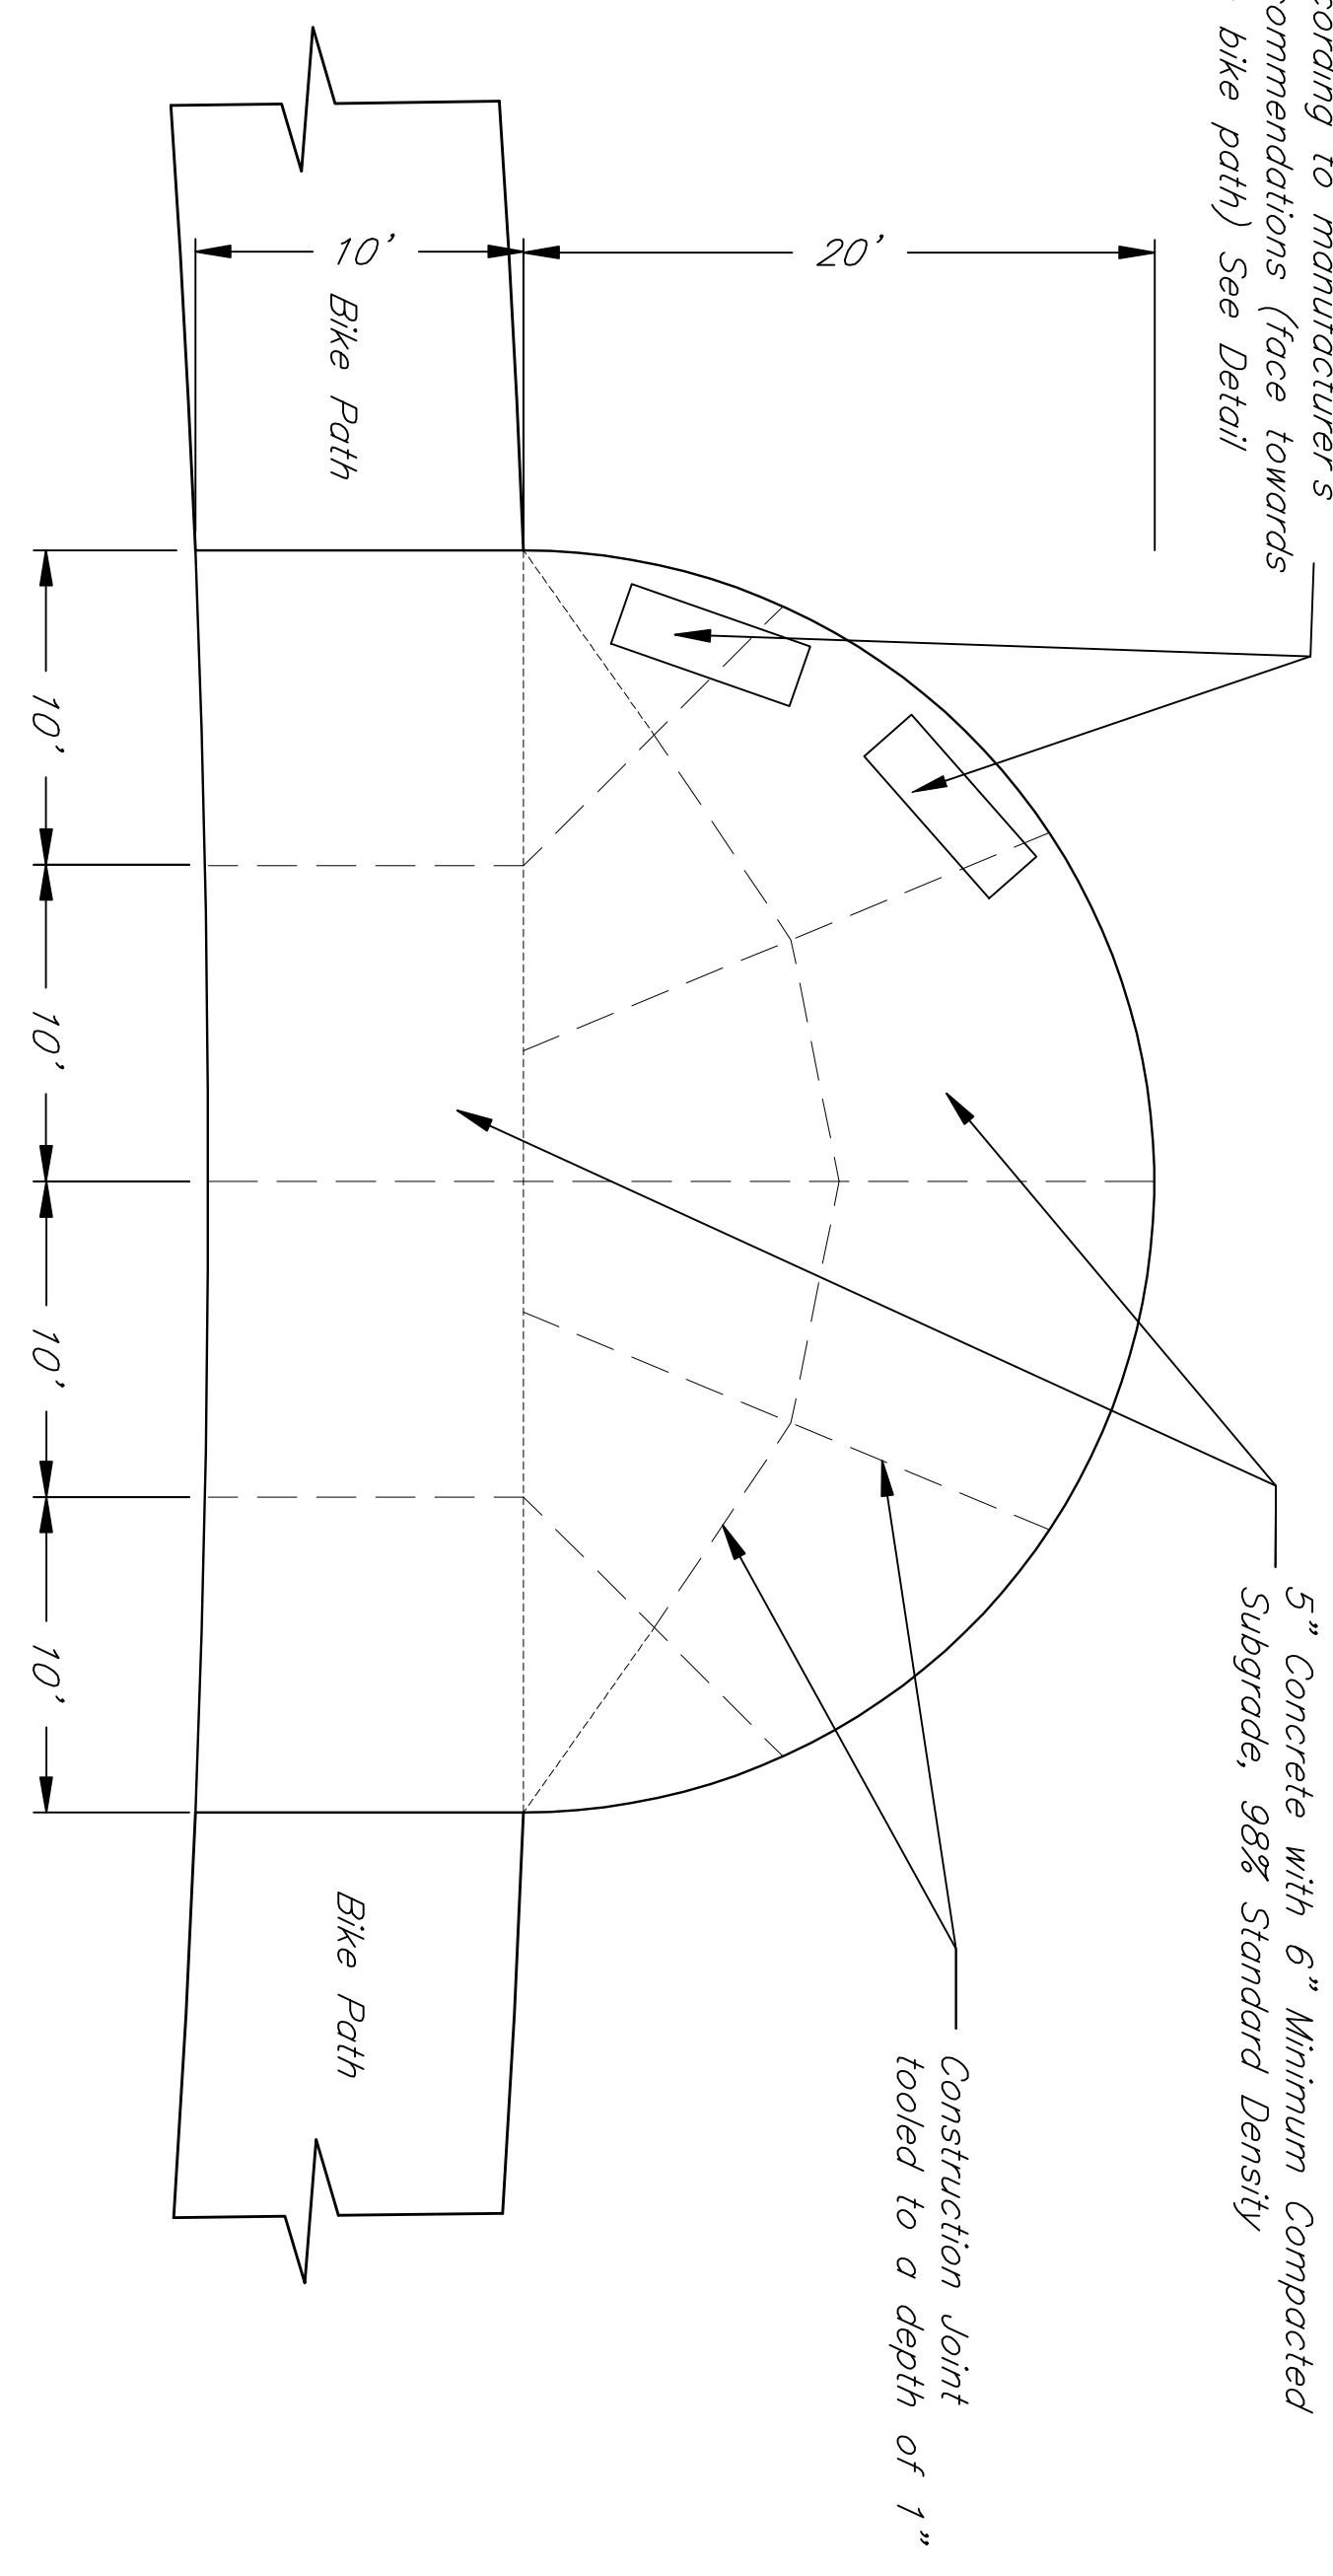

TYPICAL TRAILHEAD DETAIL
(Sta 404+50.00)

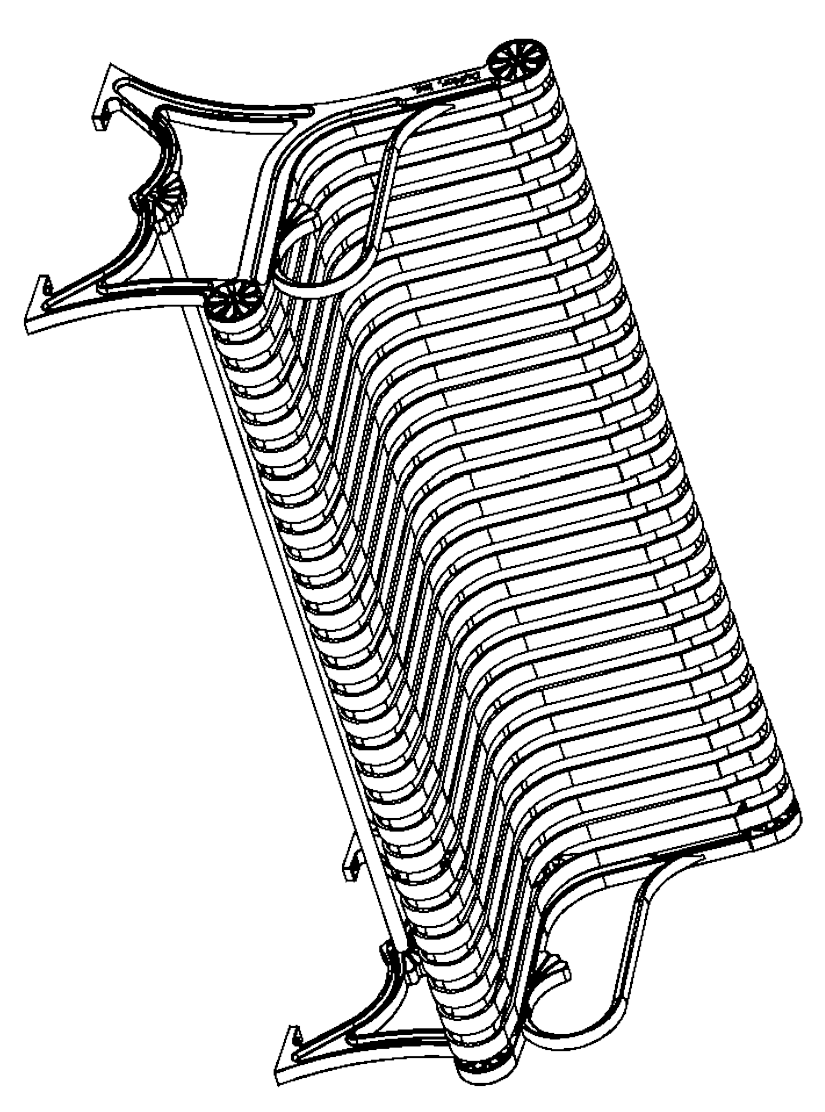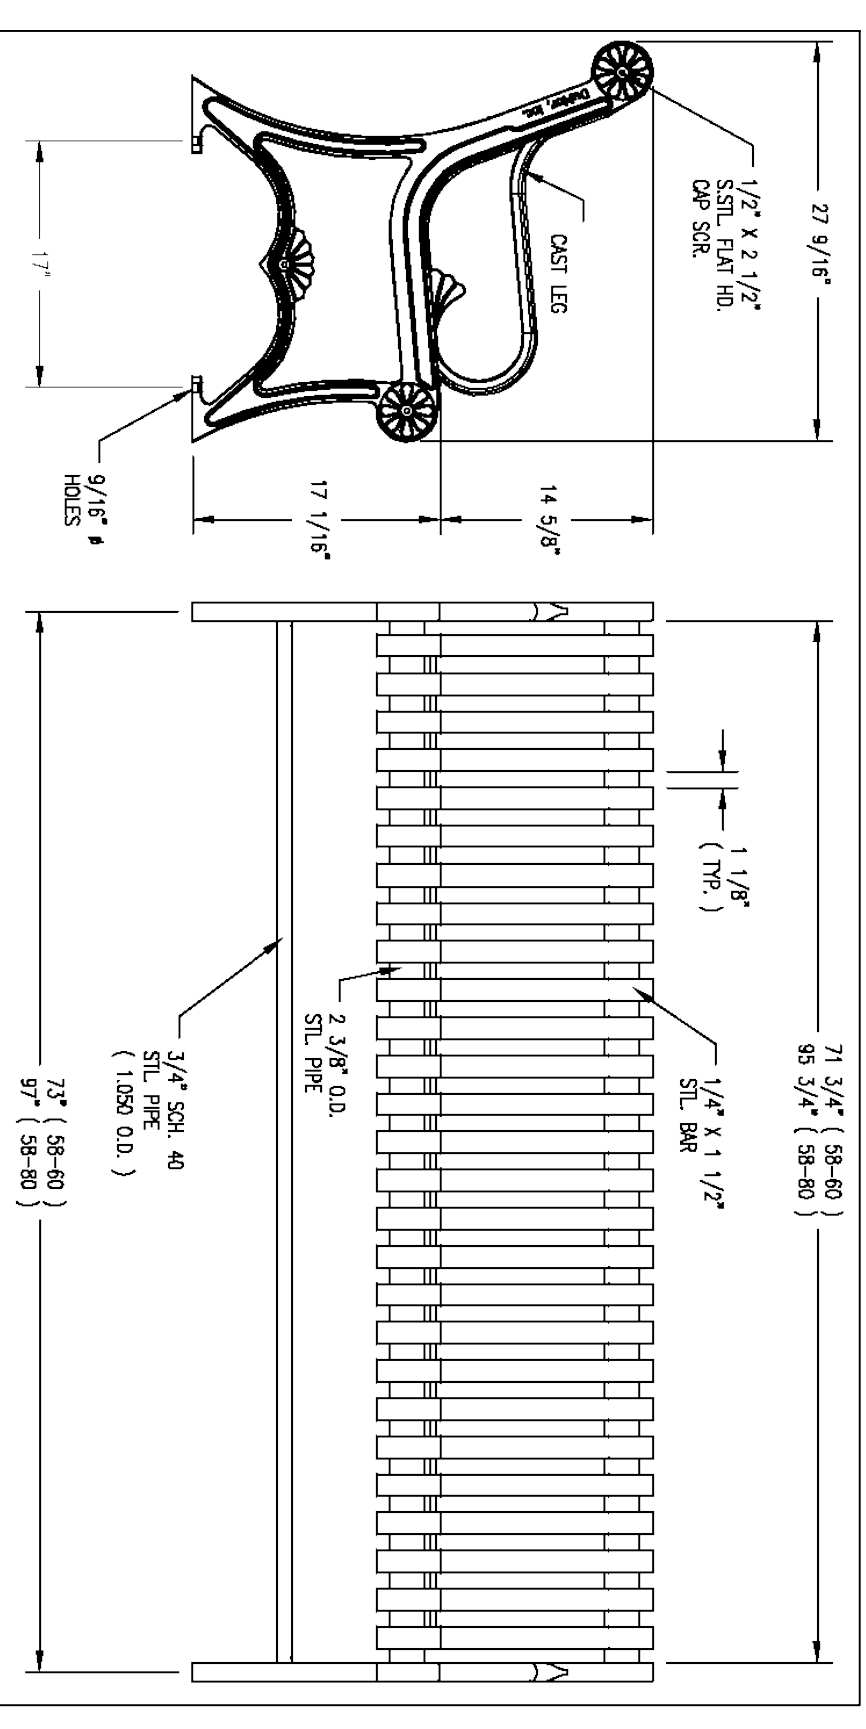

- NOTES
- 1.) ALL STL MEMBERS COATED W/ ZINC RICH EPOXY THEN FINISHED W/ POLYESTER POWDER COATING.
 - 2.) 1/2" X 3 3/4" EXPANSION ANCHOR BOLTS PROVIDED.
 - 3.) CUSTOM LETTERING AVAILABLE FOR RECESSED SIDE PANELS

Bench Detail (6' length with extra arm rest at middle and black in color)

kemiller
engineering

516 S. Market,
Wichita, KS 67202

316/264-0242

City of Wichita Bike Path Expansion
Bike Pause Point
Wichita, Kansas

PROJECT NUMBER
472-84932

PROJECT NUMBER
OCA# 707030

FILE NO.	DATE	DESIGN	DATE
05168	08/2011	KM	08/2011
DRAWN	GP	REMOVED	
SHEET 98 OF 112			