



NOTE: TREES WITH CENTRAL LEADERS WILL NOT BE ACCEPTED IF LEADER IS DAMAGED OR REMOVED. PRUNE ALL DAMAGED TWIGS AFTER PLANTING

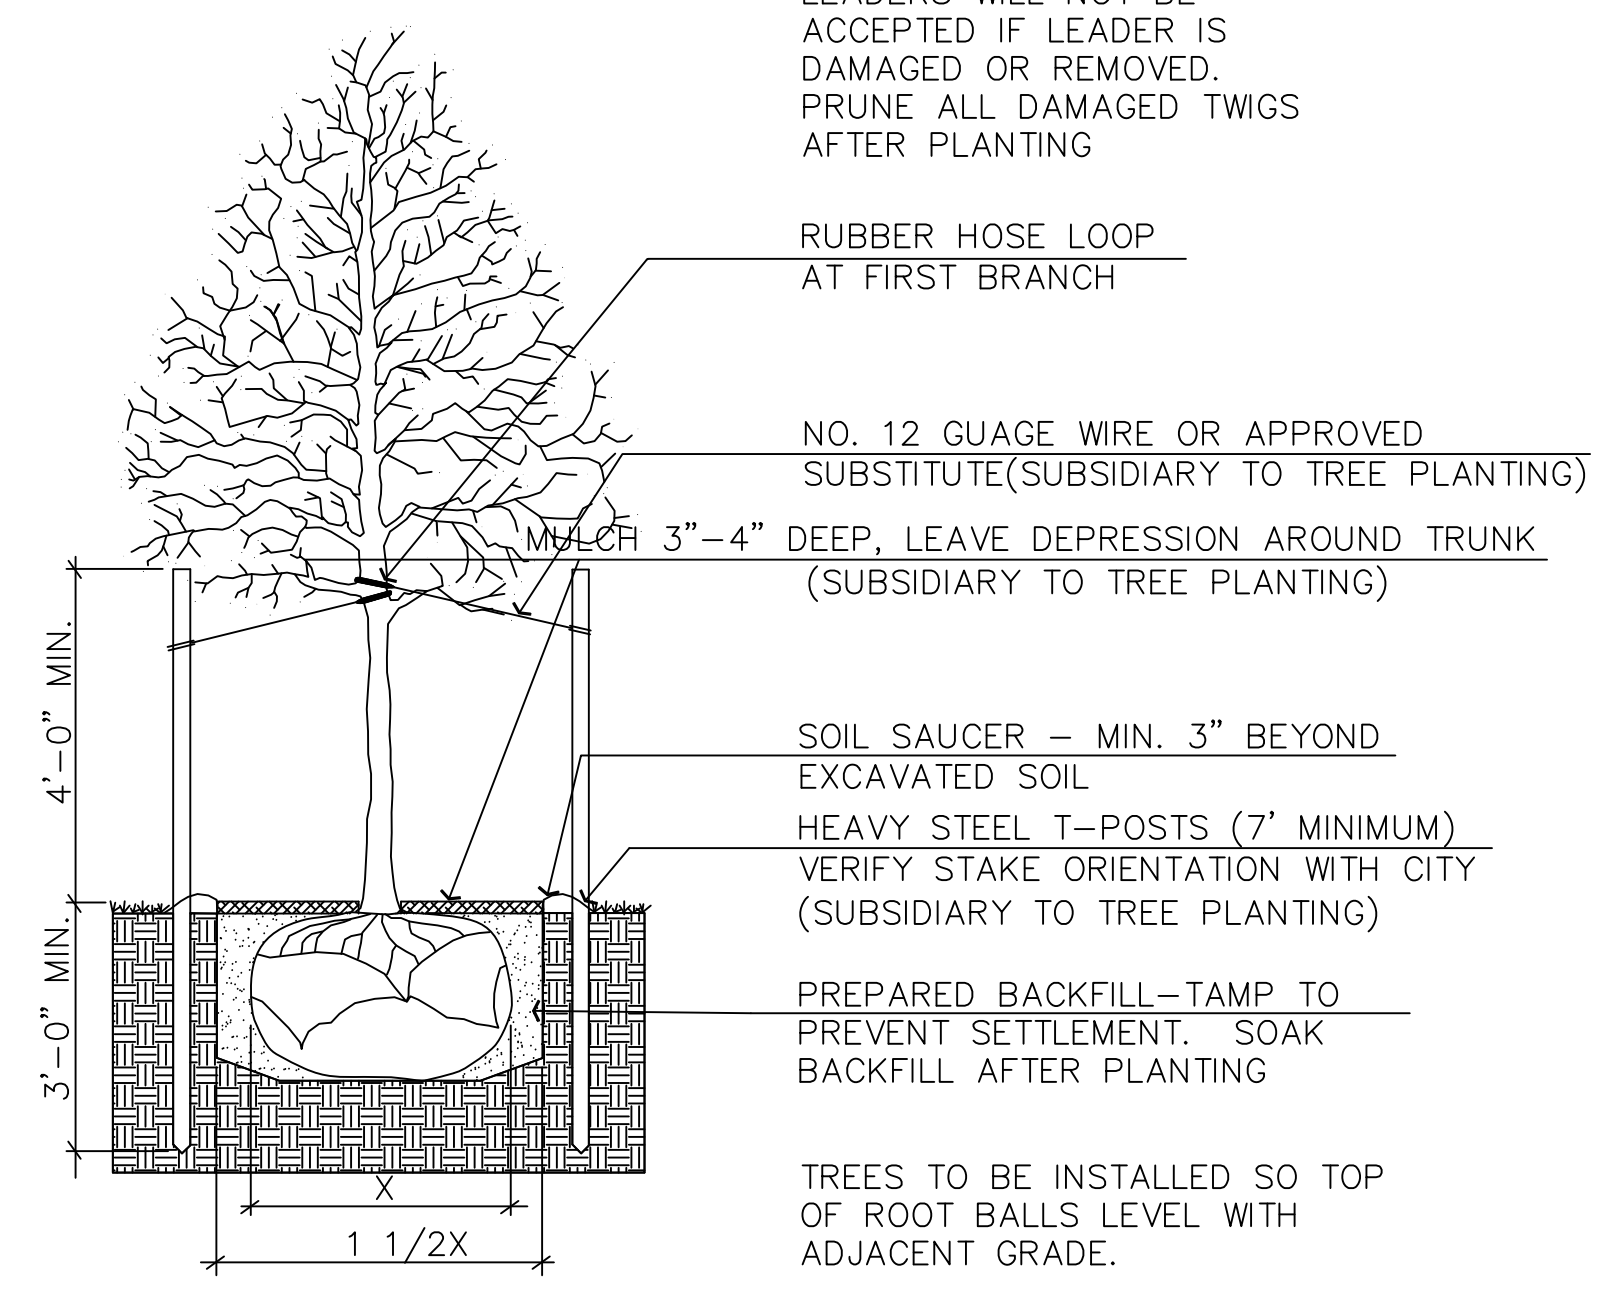

1 TREE PLANTING & STAKING DETAIL
NO SCALE


NOTE: TREES WITH CENTRAL LEADERS WILL NOT BE ACCEPTED IF LEADER IS DAMAGED OR REMOVED. PRUNE ALL DAMAGED TWIGS AFTER PLANTING

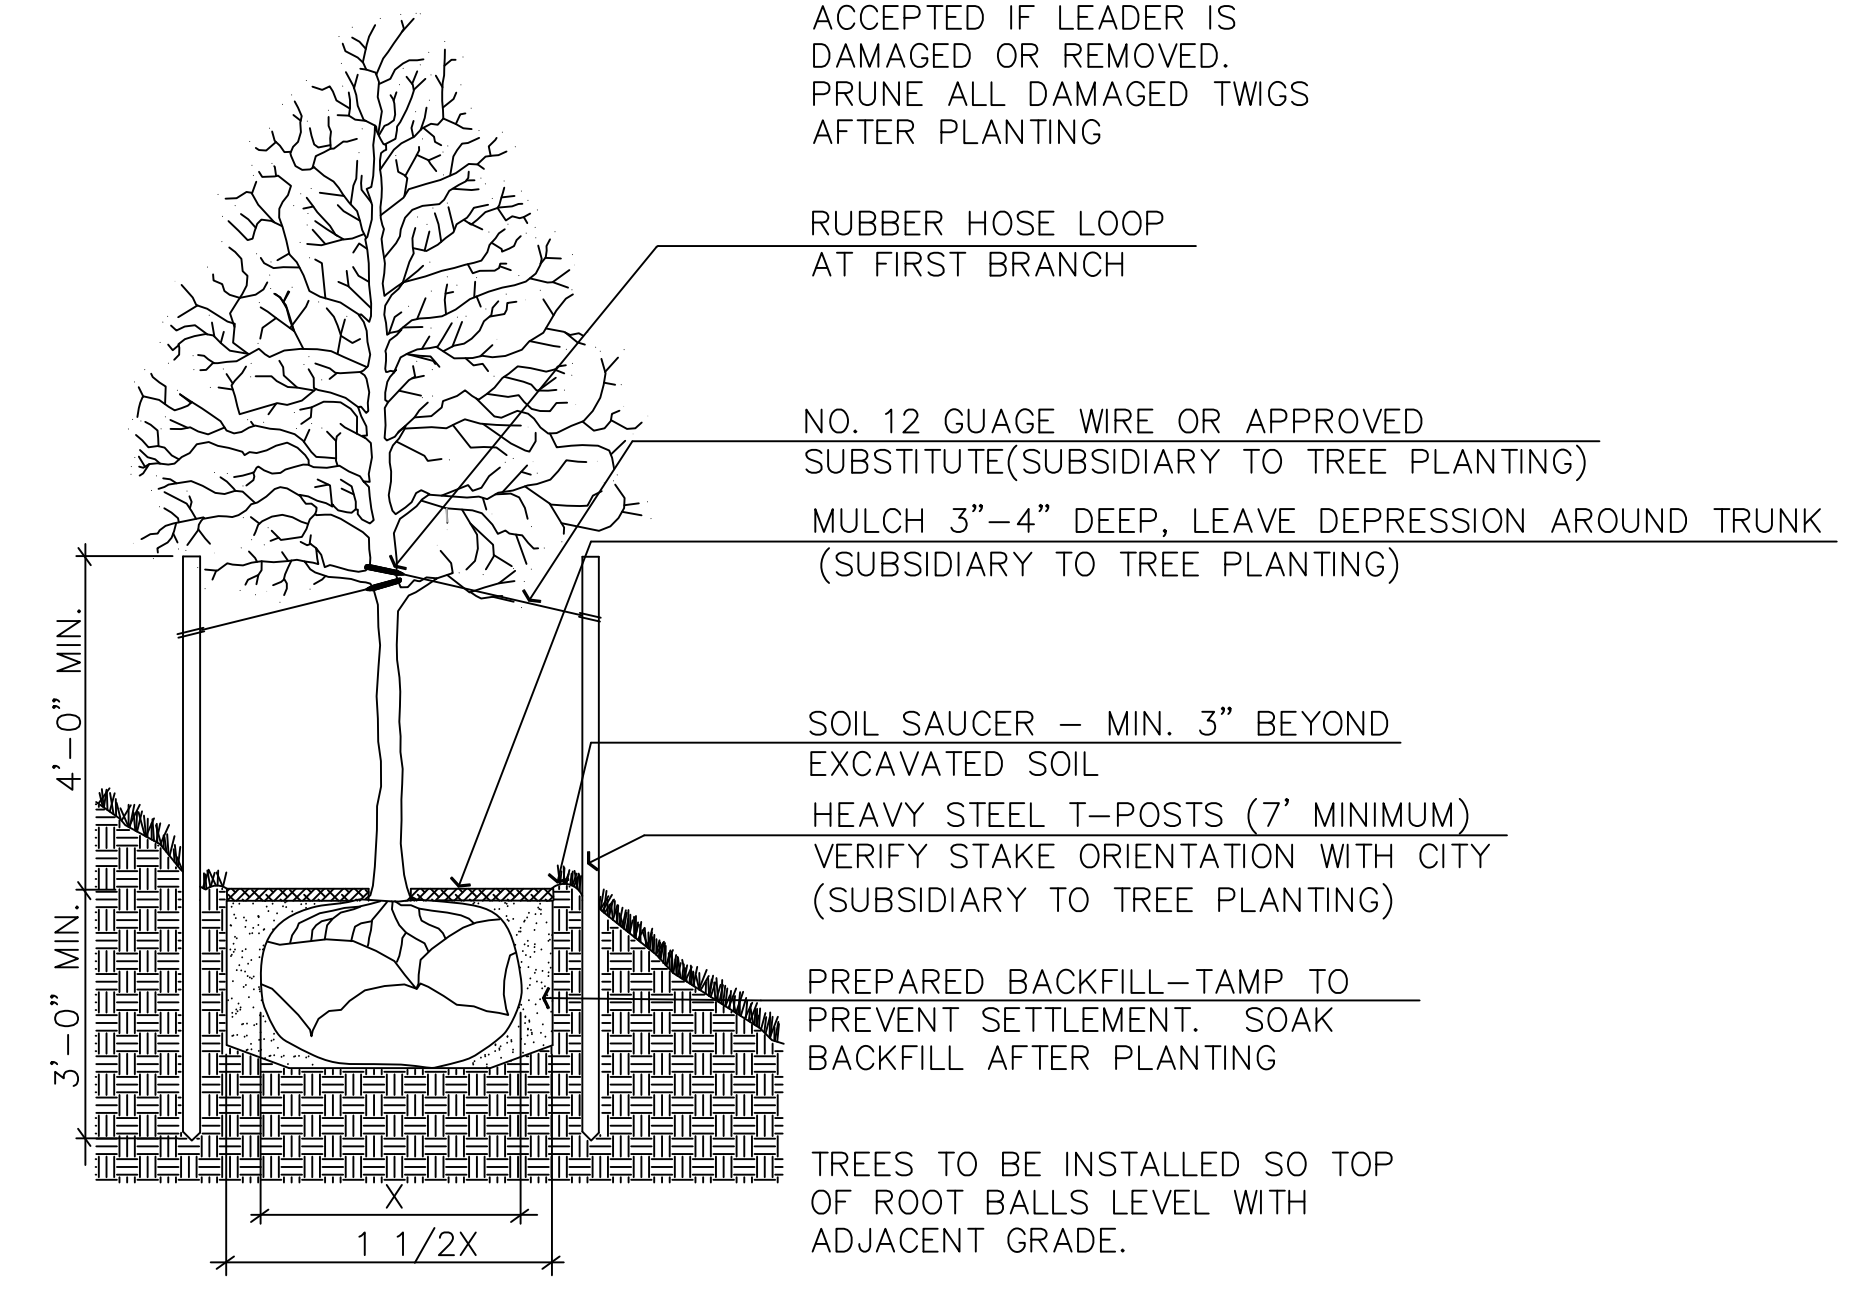

2 TREE PLANTING & STAKING DETAIL
SLOPE AREA PLANTING
NO SCALE


Project Seeding Note:
Seed all the disturbed area by construction activity and cover the seeded area with Erosion Control Mat (Curlex II). (Also consider notes on grading plans for additional slope stabilization measures)

NOTE: DO NOT CUT CENTRAL LEADER OR PRUNE NEW CANDLES.
EVERGREEN TREES SHALL BE PLANTED SO THAT TOP OF BALL RESTS 2" ABOVE FINISH GRADE.

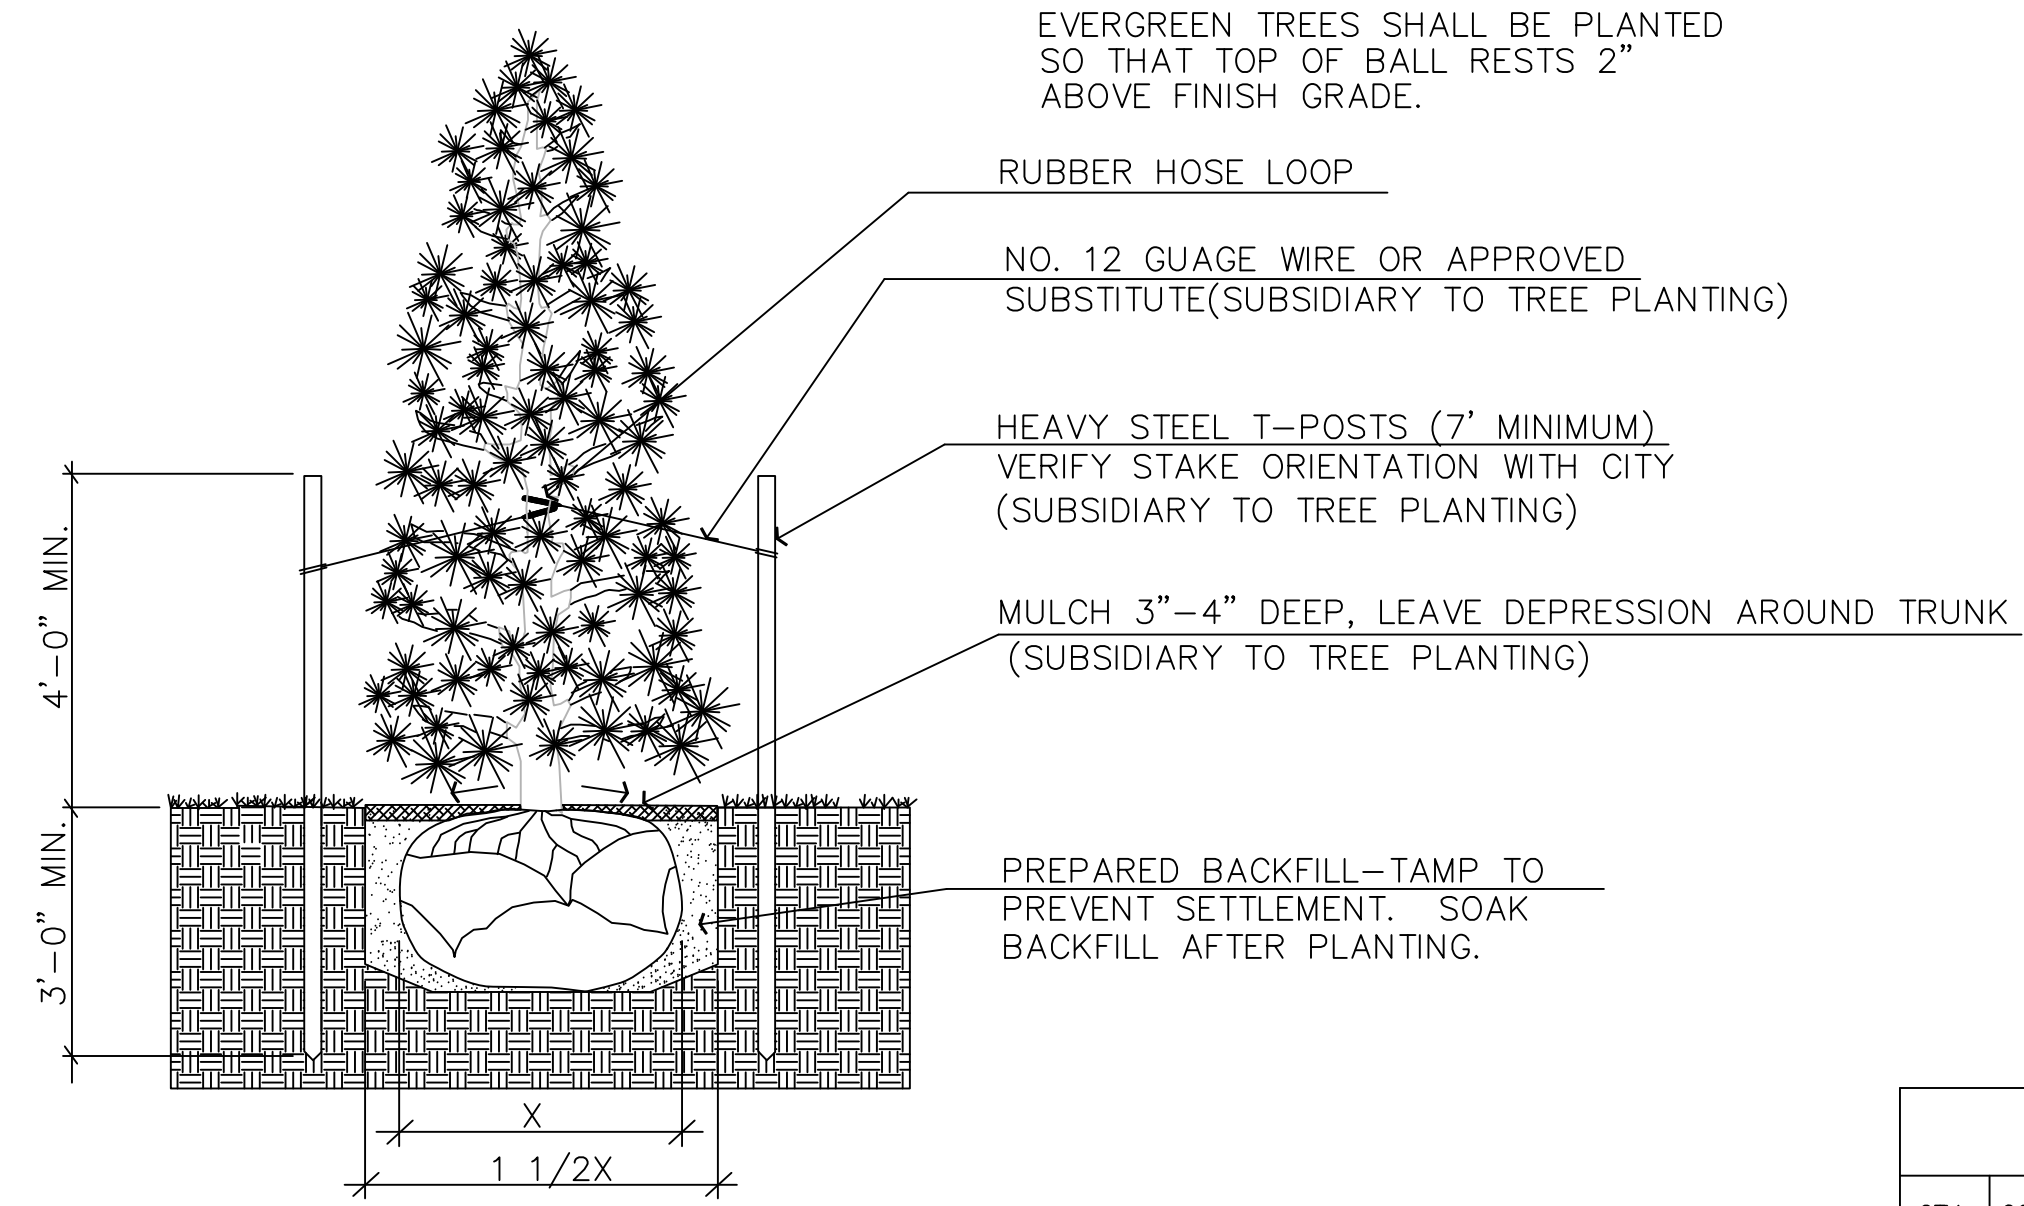


3 EVERGREEN PLANTING & STAKING DETAIL
NO SCALE

PRUNE BROKEN AND DAMAGED TWIGS AFTER PLANTING
PLACE PLANT IN VERTICAL, PLUMB POSITION REMOVE CONTAINER PRIOR TO PLACING BACKFILL.
MULCH 3"-4" DEEP (SUBSIDIARY TO TREE PLANTING) PREPARED BACKFILL. TAMP AND SOAK BACKFILL AFTER PLANTING.

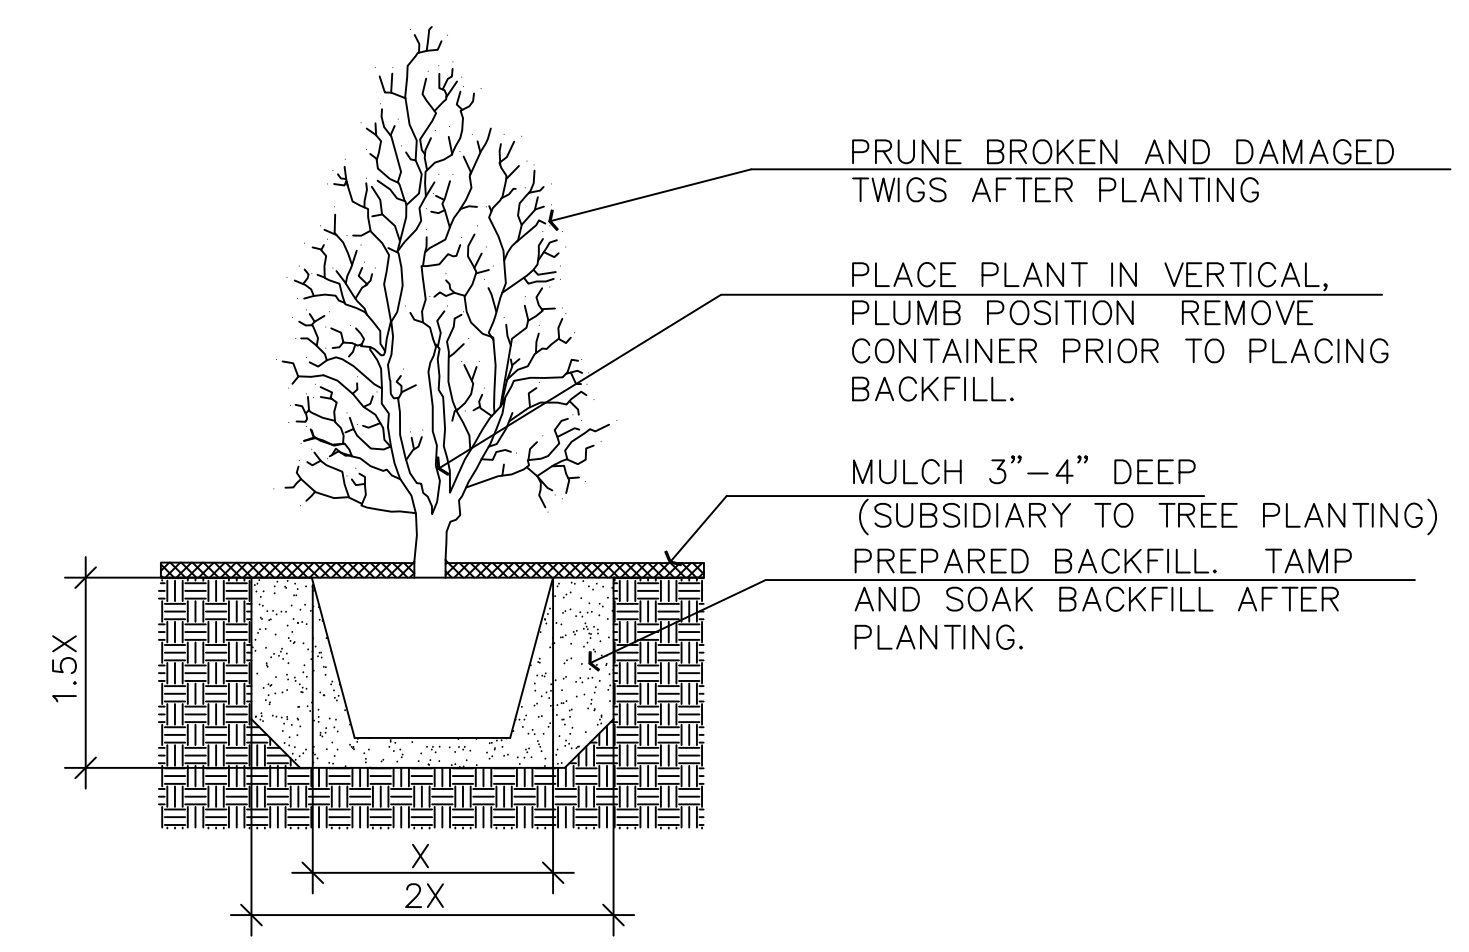

4 SHRUB PLANTING & STAKING DETAIL
NO SCALE

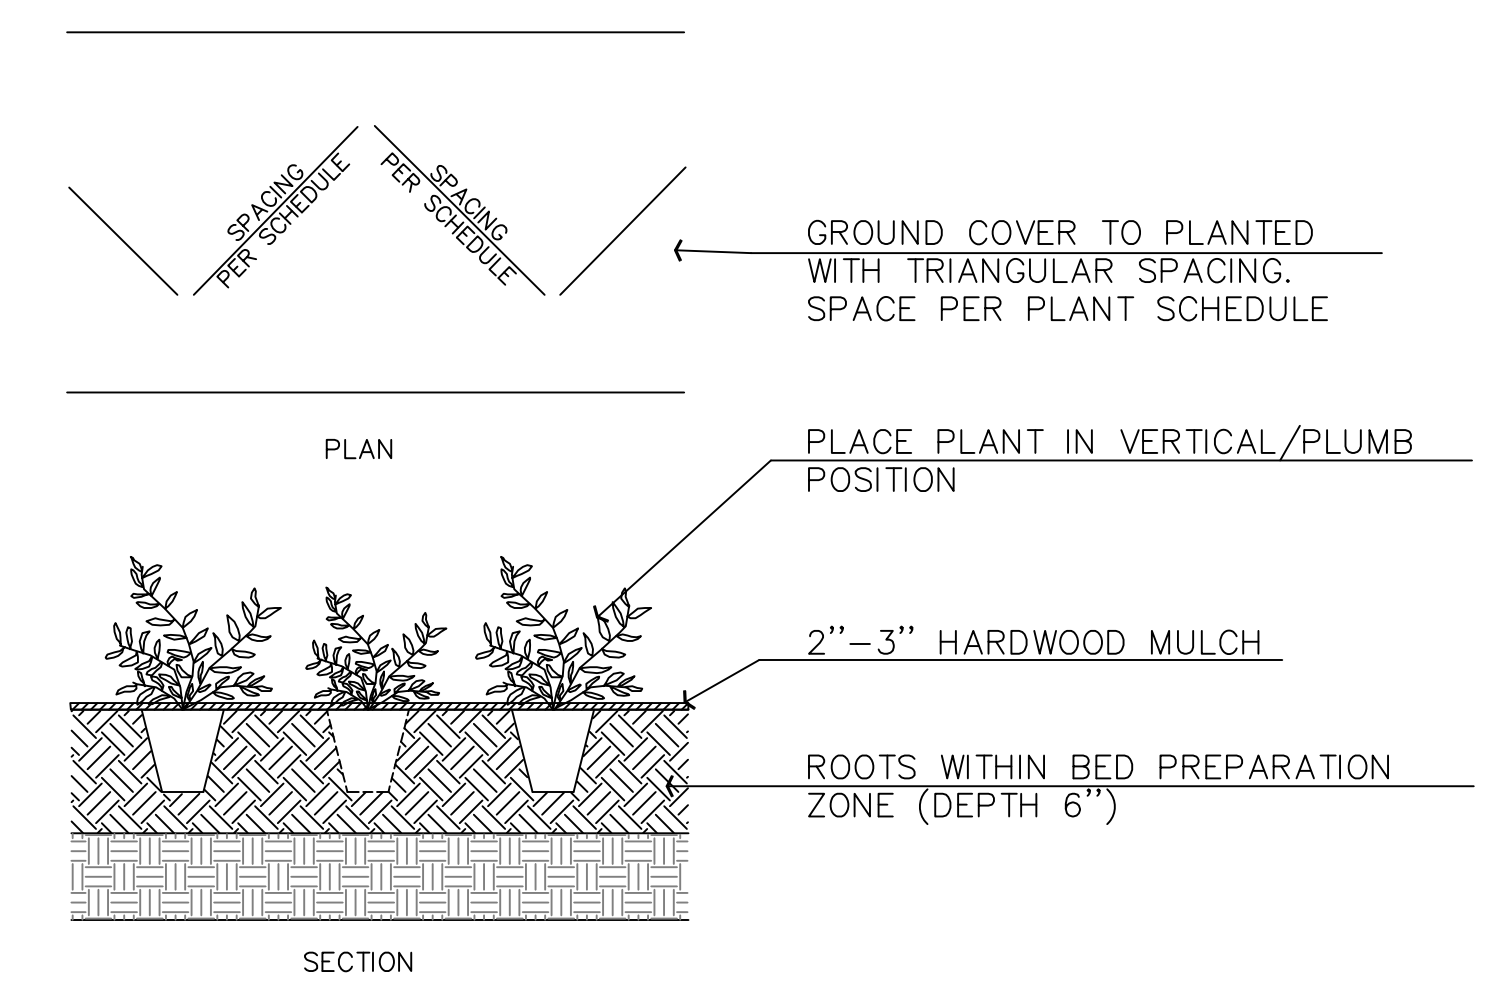

5 GROUND COVER PLANTING DETAIL
NO SCALE

PLANT LIST				
QTY.	COMMON NAME	BOTANICAL NAME	SIZE	COND.
TREES				
11	KENTUCKY COFFEETREE	GYMNOCLADUS DIOICUS	2" CAL.	B & B
4	CHINESE PISTACHE	PISTACHE CHINENSIS	2" CAL.	B & B
30	RED BUD 'OKLAHOMA'	CERCIS RENIFORMIS	1-1/2" CAL.	B & B
15	RED OAK	QUERCUS RUBRA	2" CAL.	B & B
10	SAWTOOTH OAK	QUERCUS ACUTISSIMA	2" CAL.	B & B
14	SPRING SNOW CRABAPPLE	MALLUS 'SPRING SNOW'	1-1/2" CAL.	B & B
1	WILLOW OAK	QUERCUS PHELLOS	2" CAL.	B & B