



PAVEMENT MARKING PLANS FOR
ROCKWOOD PLAZA
PHASE 1

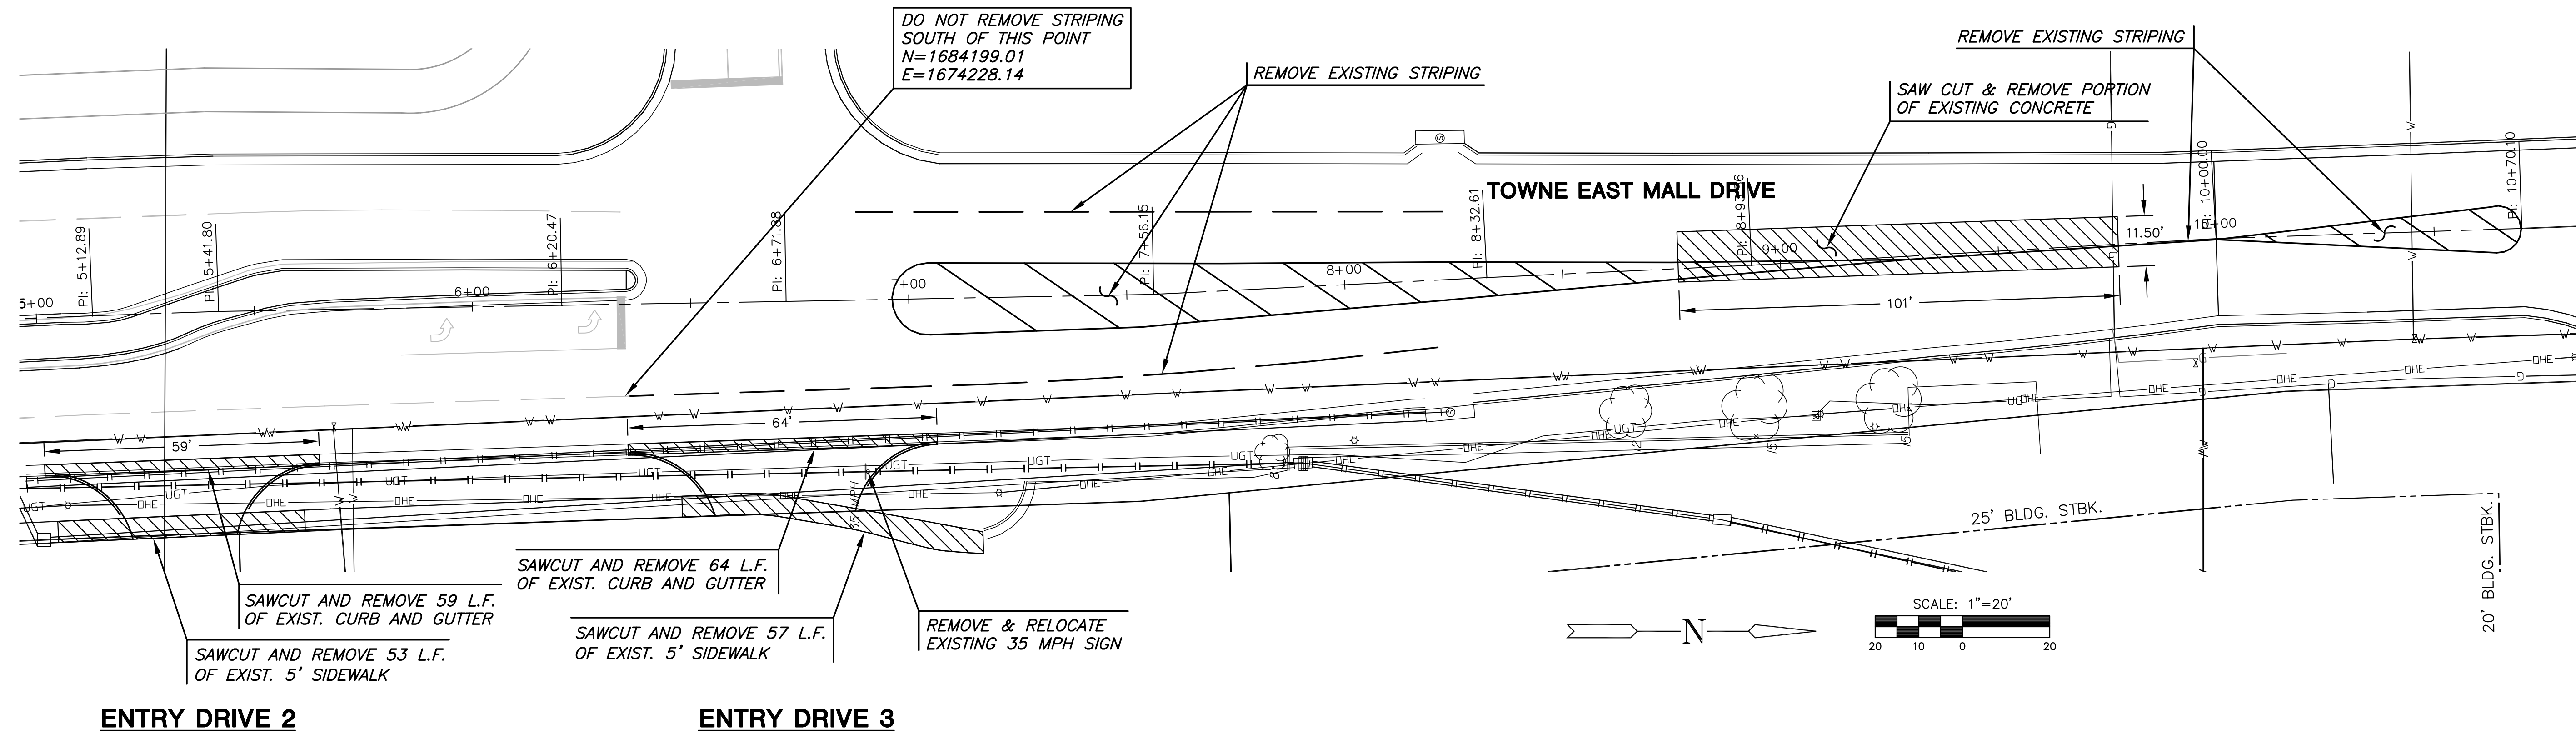


ENTRY DRIVE 2

ENTRY DRIVE 3

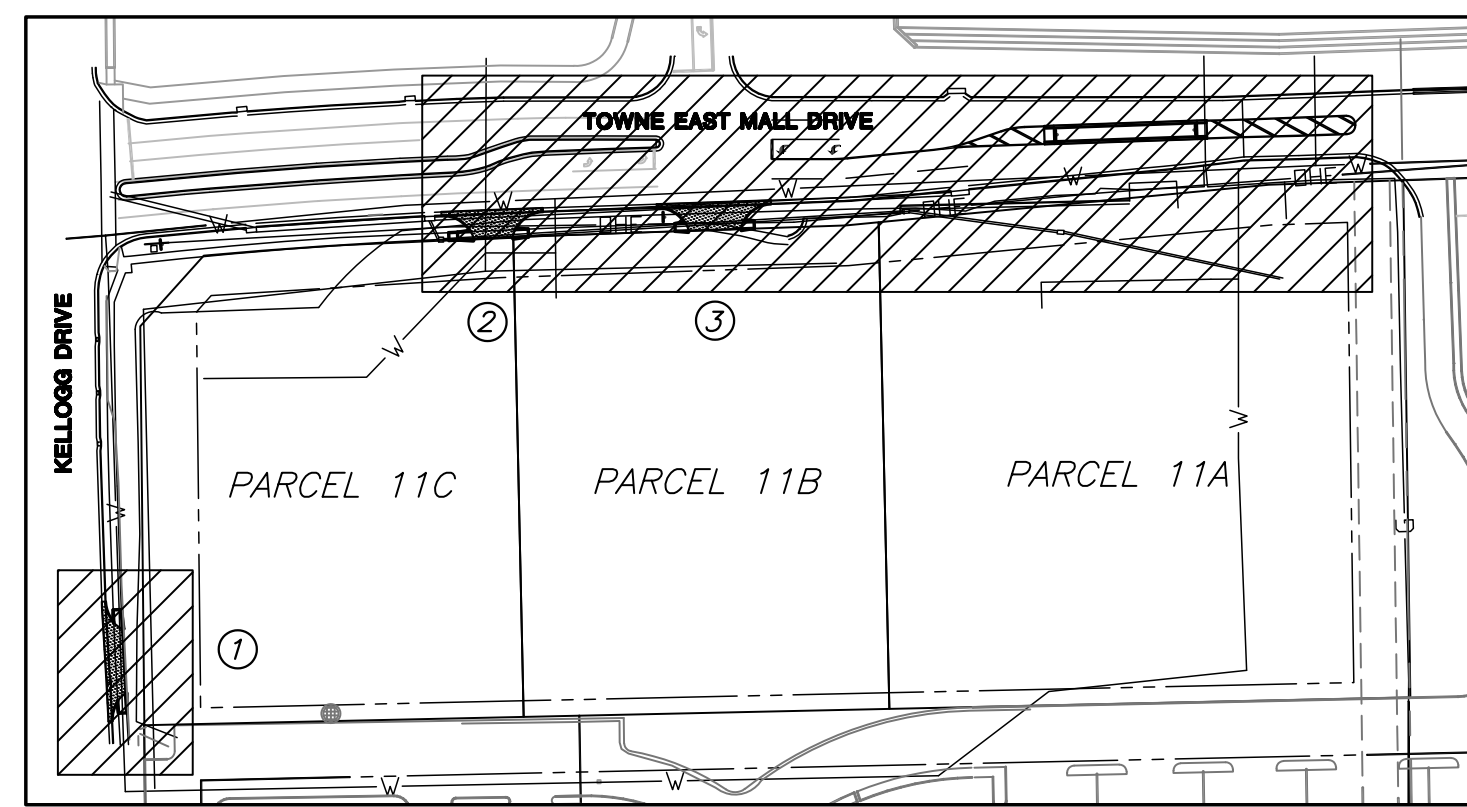

SITE MAP

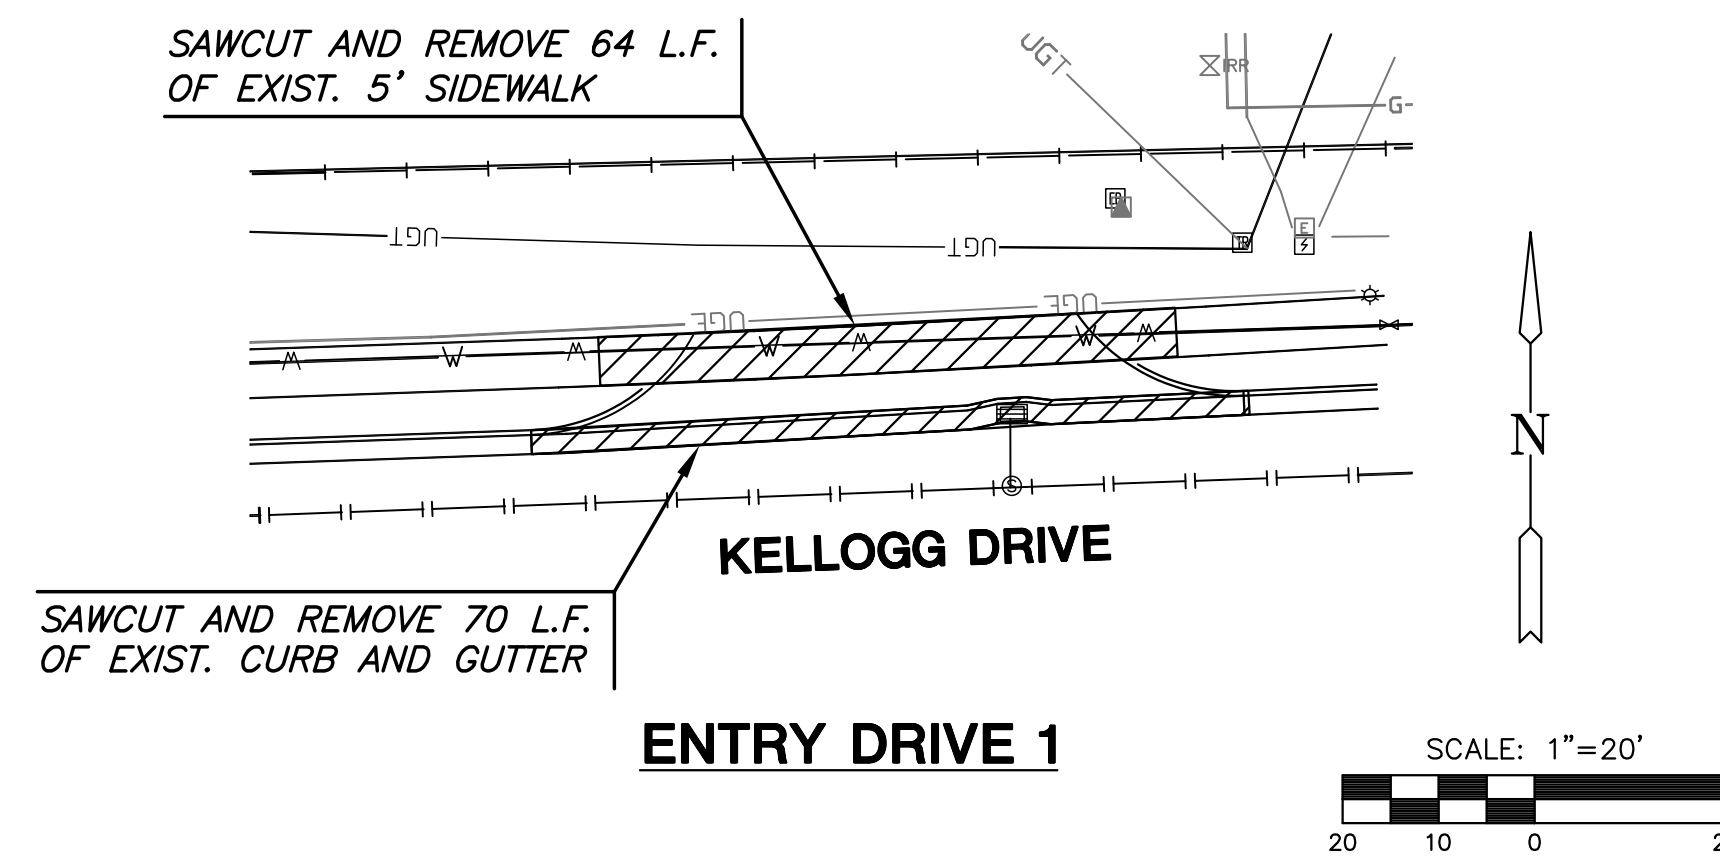

LEGEND

- = SIDEWALK, CURB, & ASPHALT REMOVAL
- = EXISTING STRIPING TO BE REMOVED
- = EXISTING STRIPING TO REMAIN

DEMO PLAN

SHEET TITLE
472-85016
PROJECT NUMBER

DFL / JWC / GJA
DESIGNED / DRAWN / CHECKED

ISSUED
May 2012

REVISED

SHEET NO.

7 of 11