


**MODULAR CONC. RETAINING WALL PROFILE**  
13th Street Sta. 67+94.4 to Sta. 68+87.4 Lt.

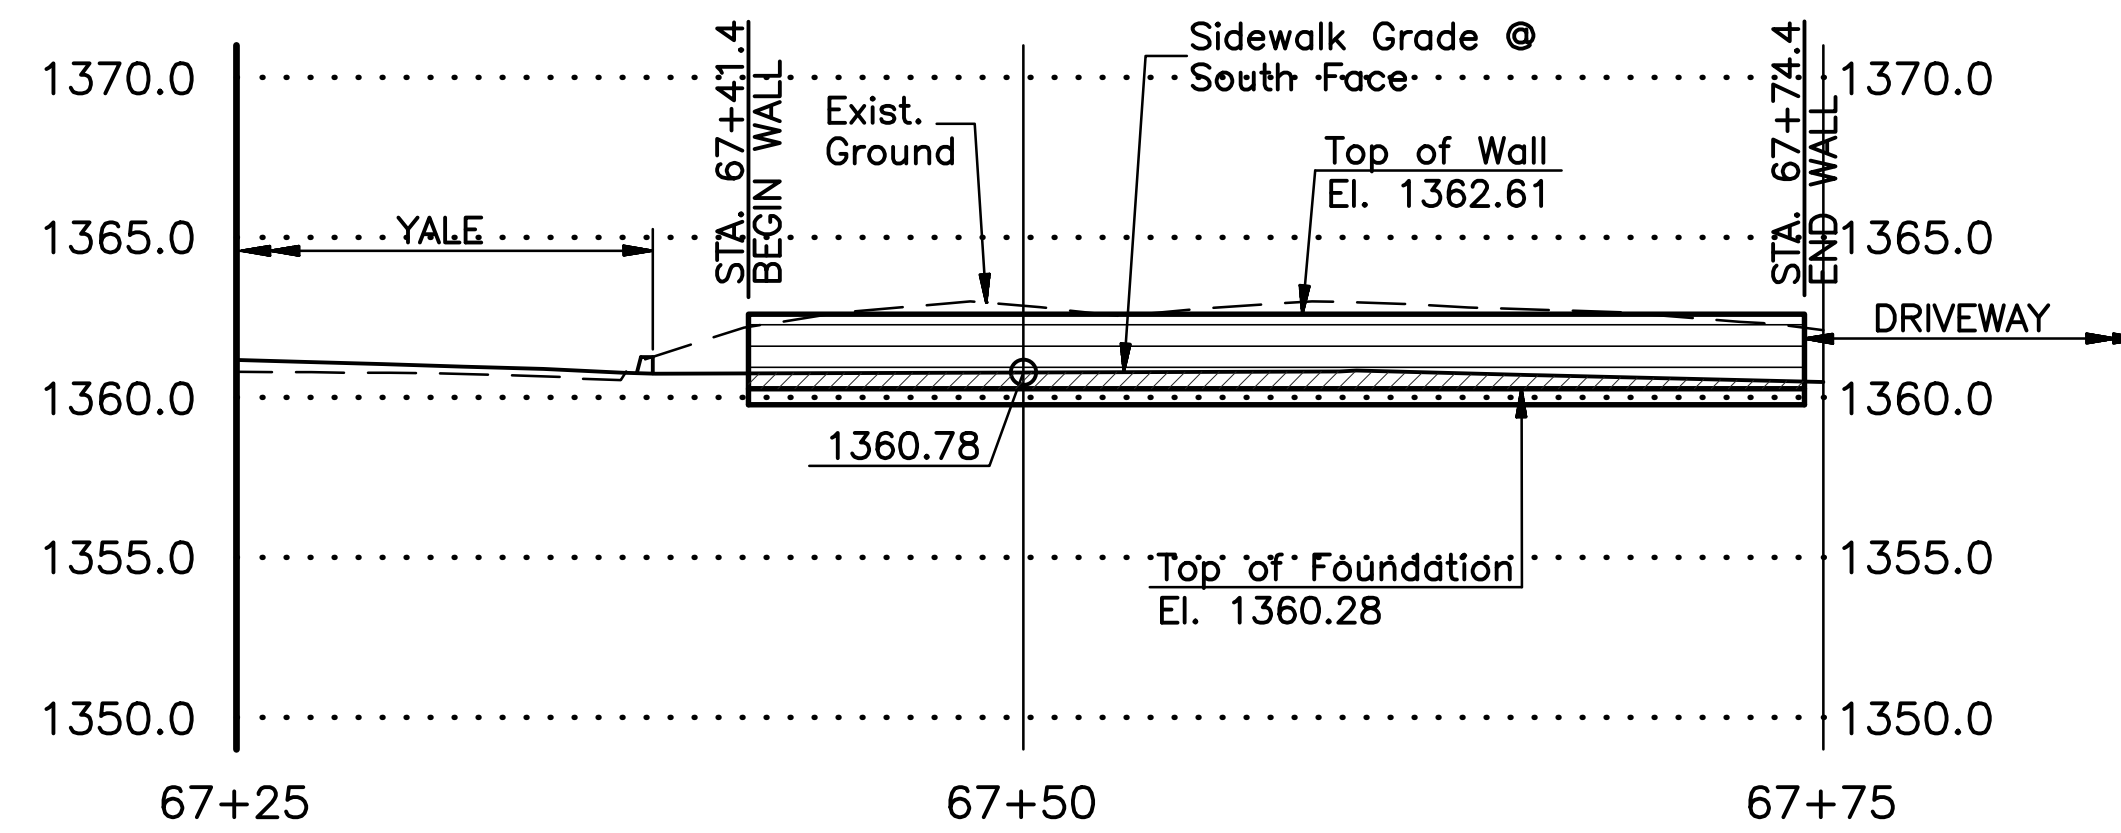


**MODULAR CONC. RETAINING WALL PROFILE**  
13th Street Sta. 67+41.4 to Sta. 67+74.4 Lt.

No.	Date	By	Approved	Revision
1				
2				
3				
4				

13th STREET NORTH FROM KANSAS TO OLIVER  
STREET & DRAINAGE IMPROVEMENTS  
13th STREET RETAINING WALLS  
CITY OF WICHITA, KANSAS  
JAMES L. ARMOUR, P.E. - CITY ENGINEER

POE & ASSOCIATES, INC.  
CONSULTING ENGINEERS  
5940 E. Central, Suite 200 • Wichita, KS 67208-4242  
Phone 316/685-4114 • FAX 316/685-4444

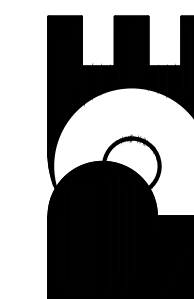

**FINAL**  
Designed By: P. Ferguson  
Drawn By: P. Ferguson  
City Job No.: 472-84320 Poe Job No.: 1871A  
Date: March 2012