






**3RD STREET  
WATER MAIN REPLACEMENT**  
FROM CENTRAL CORRIDOR TO I-135

**MAINS 4 & 5**  
SHEET TITLE  
448-90217  
PROJECT NUMBER

JRA, JSB, JRA  
DESIGNED DRAWN CHECKED

ISSUED  
June 2012  
REVISED

SHEET NO.  
**14 of 37**

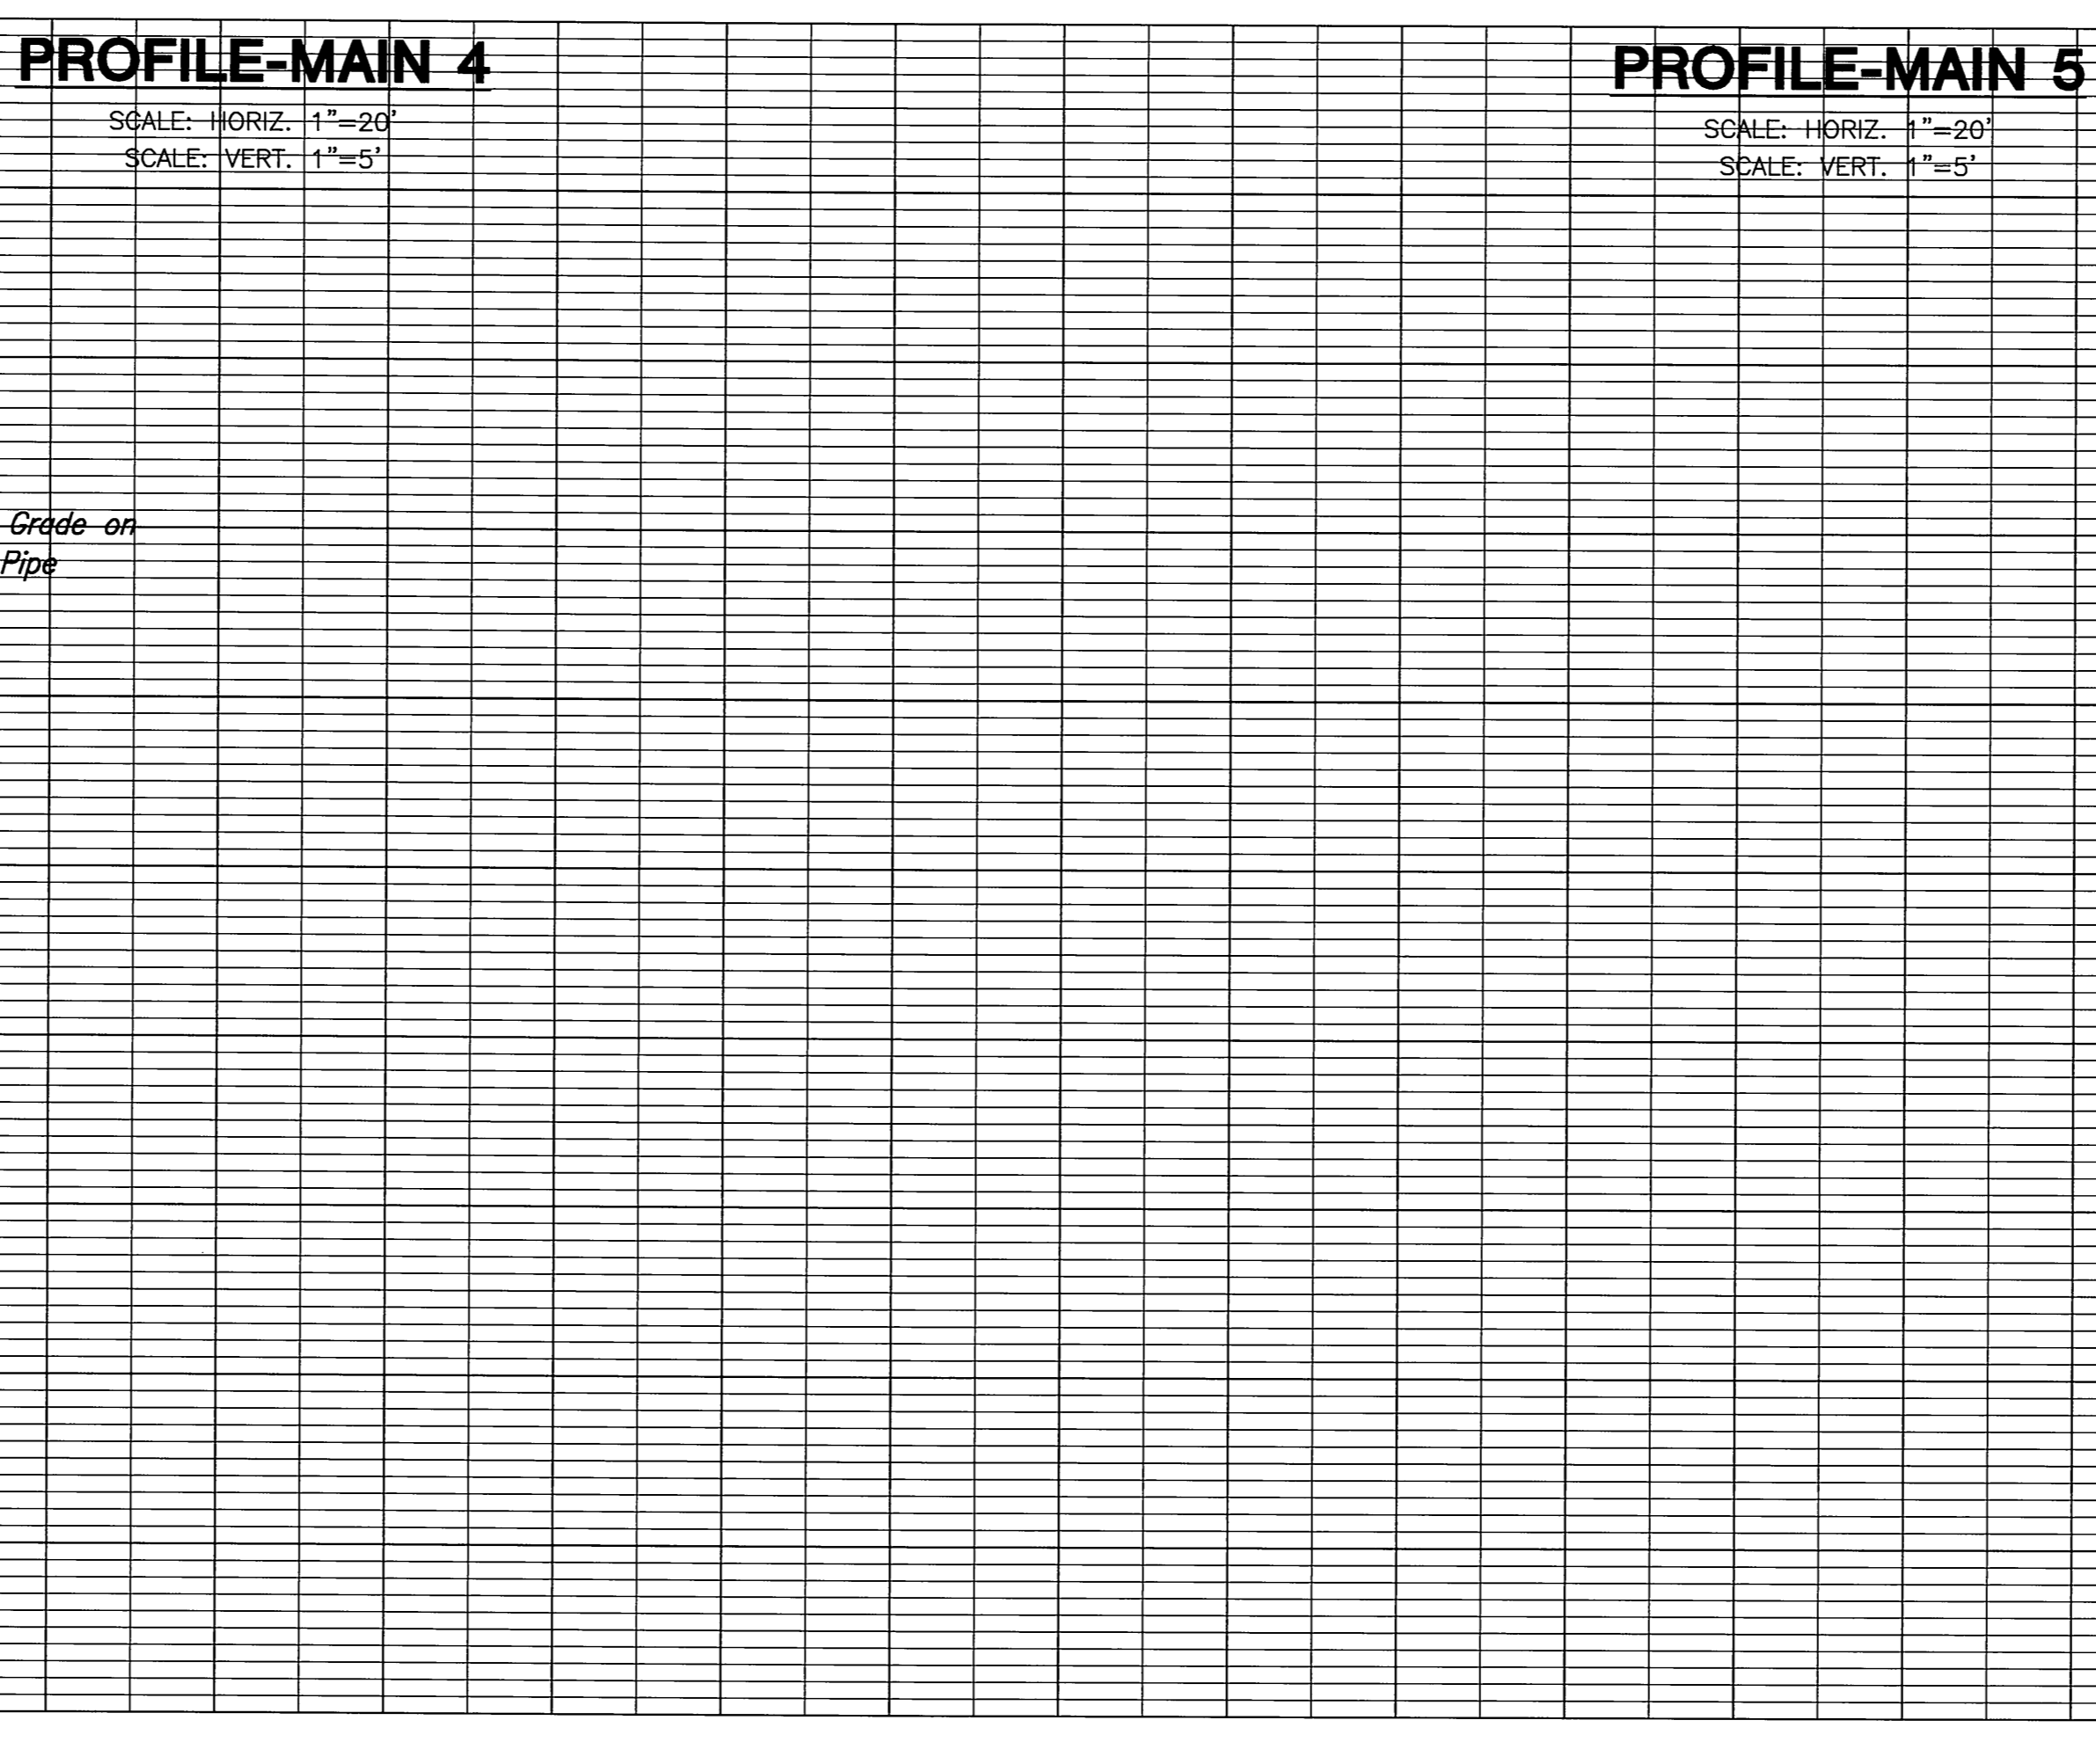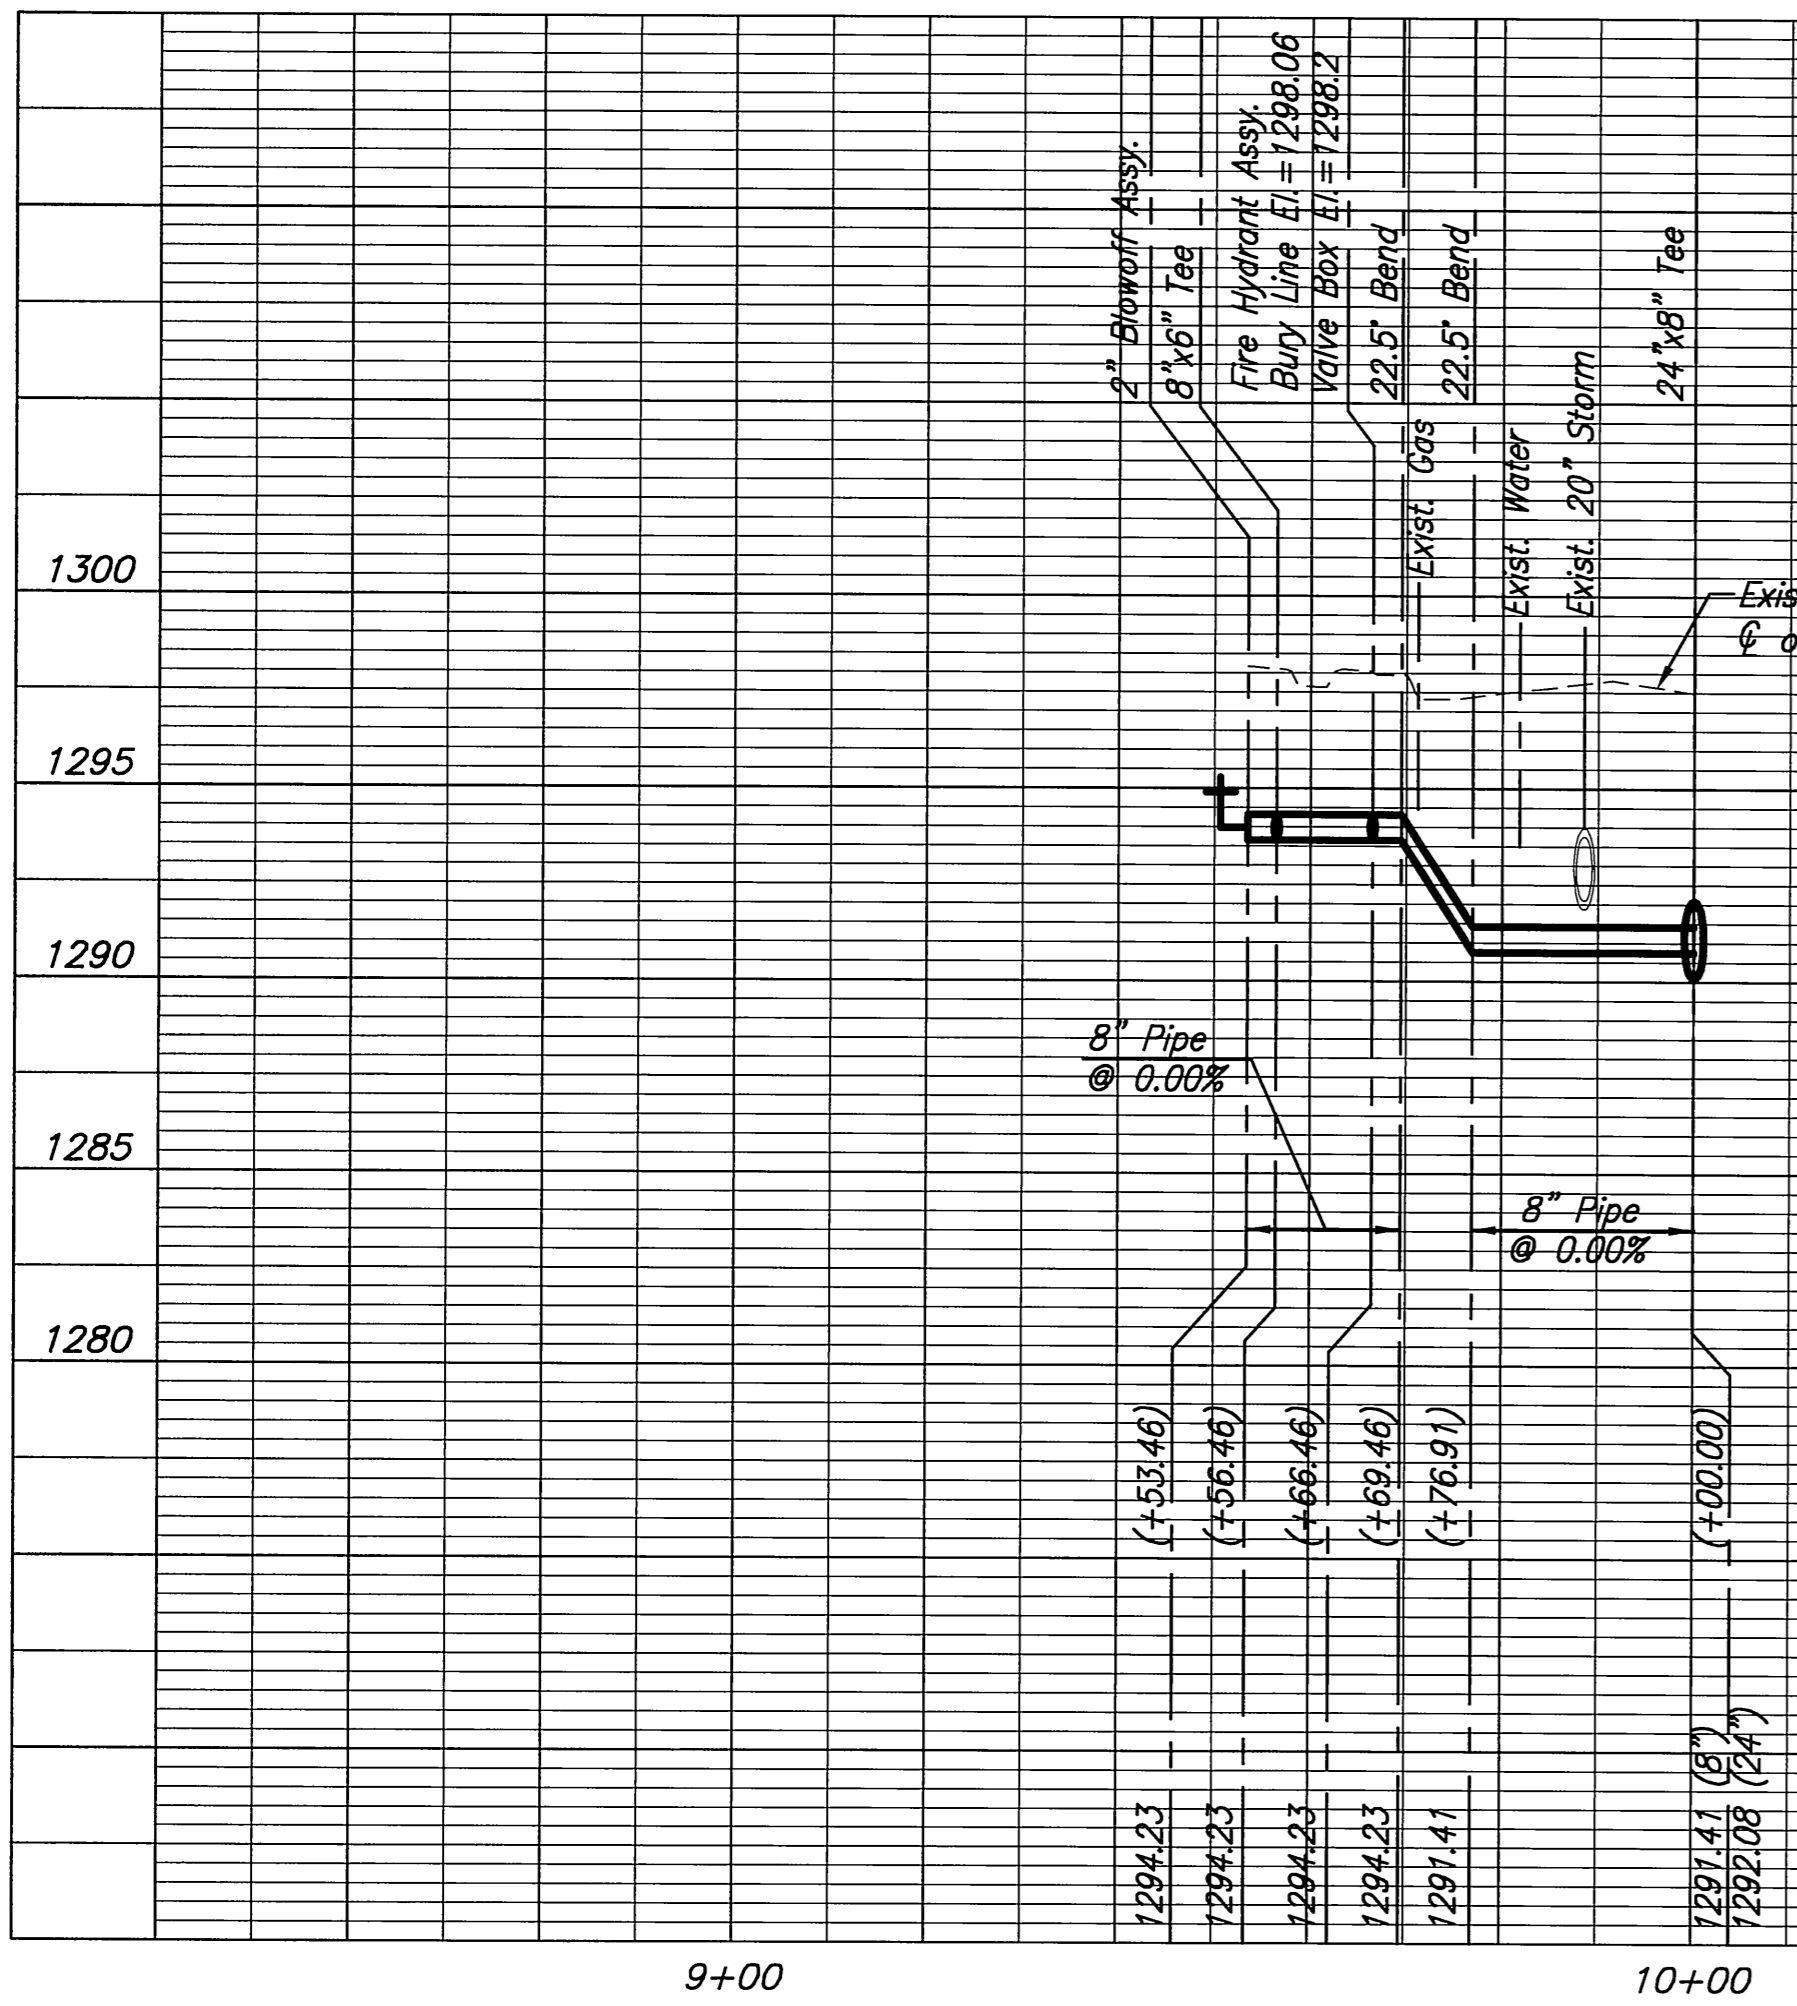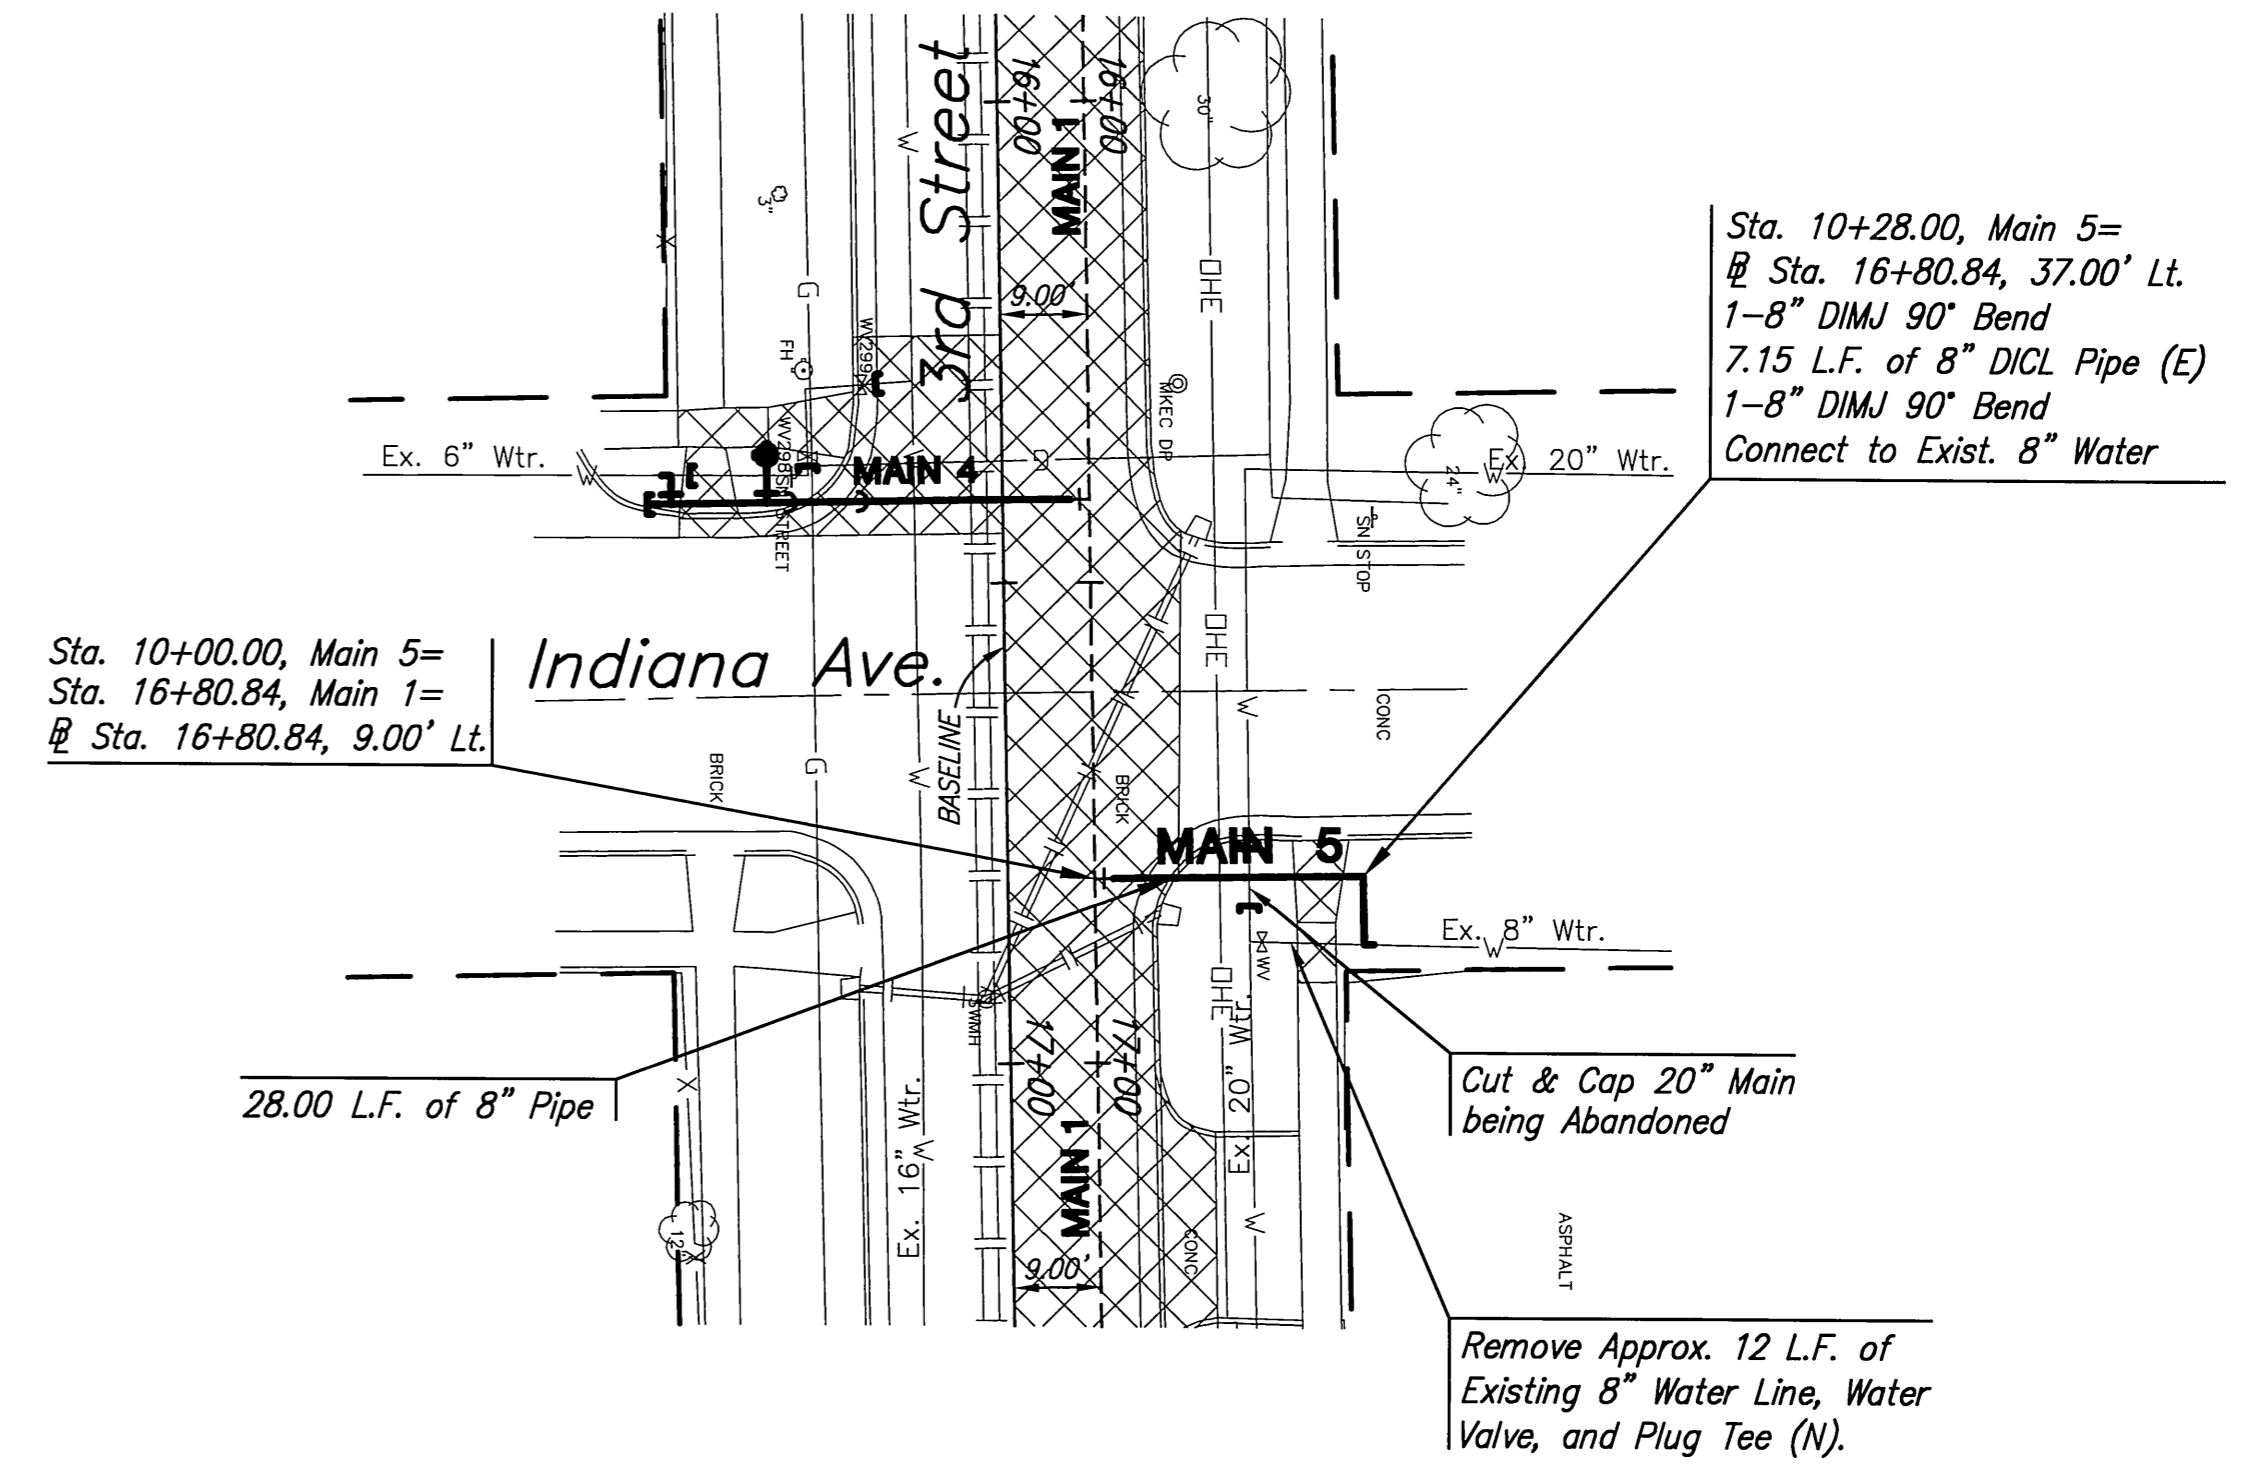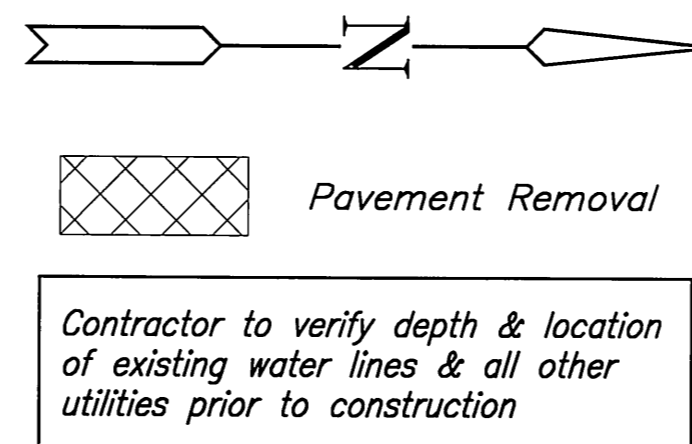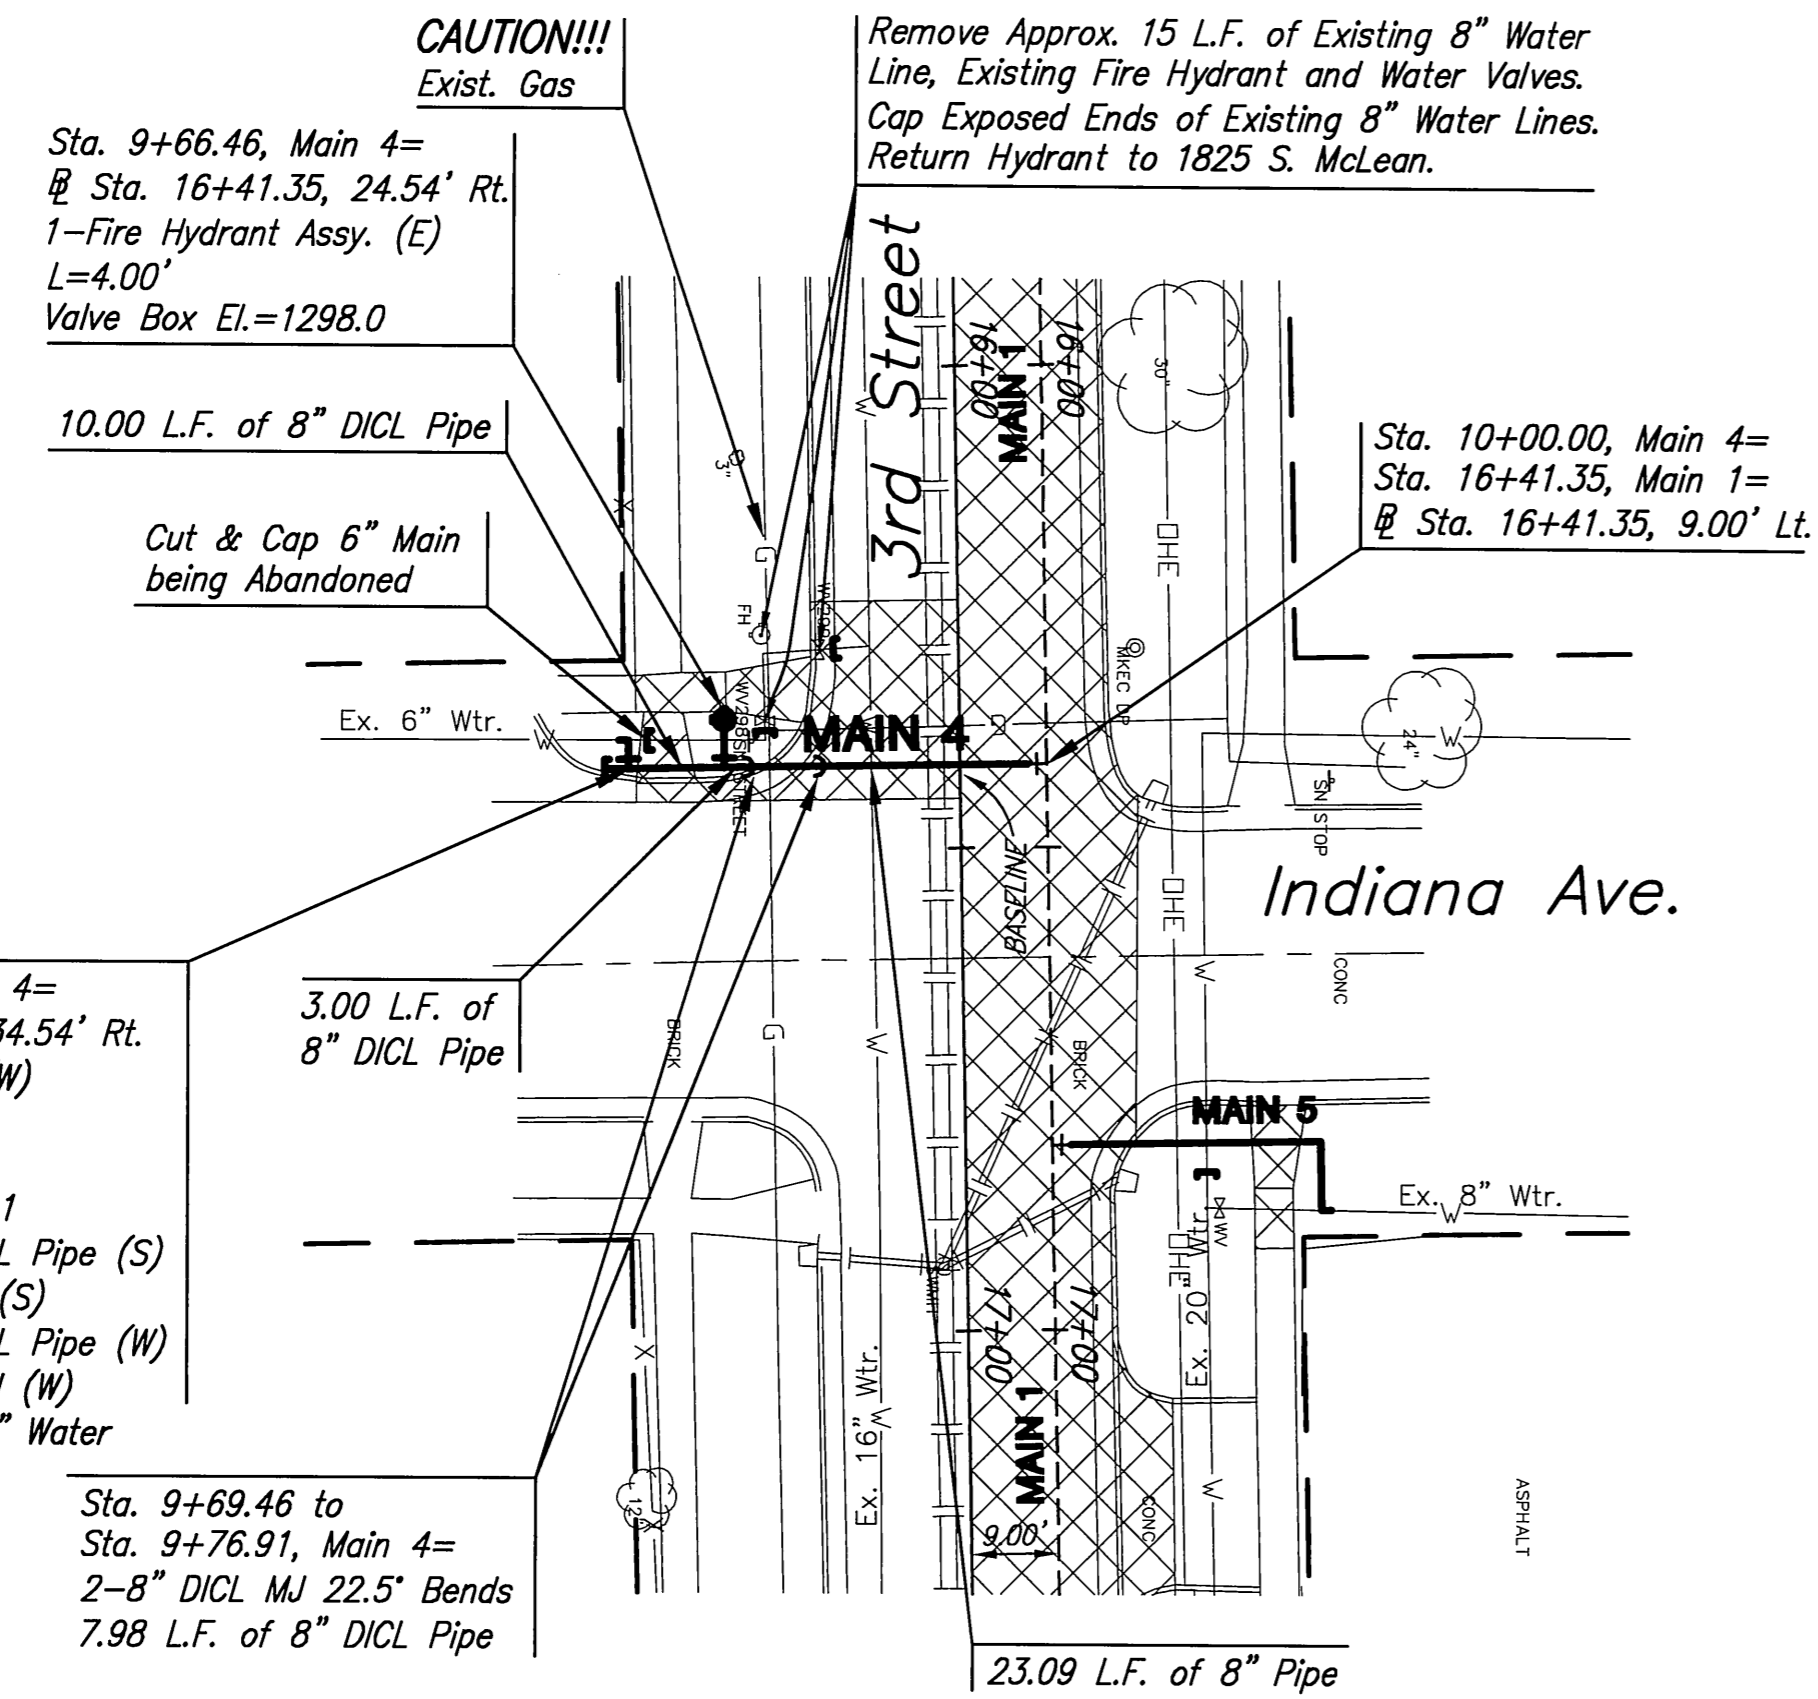

PLT02B: Friday, July 20, 2012 @ 10:13AM

J:\A\_CIVIL\06692\DWG\WTR\06692-C6.DWG