


**3RD STREET
WATER MAIN REPLACEMENT**
FROM CENTRAL CORRIDOR TO I-135

MAINS 12 & 13
SHEET TITLE
448-90217
PROJECT NUMBER


JRA, JSB, JRA
DESIGNED DRAWN CHECKED

ISSUED
June 2012
REVISED



SHEET NO.
18 of 37

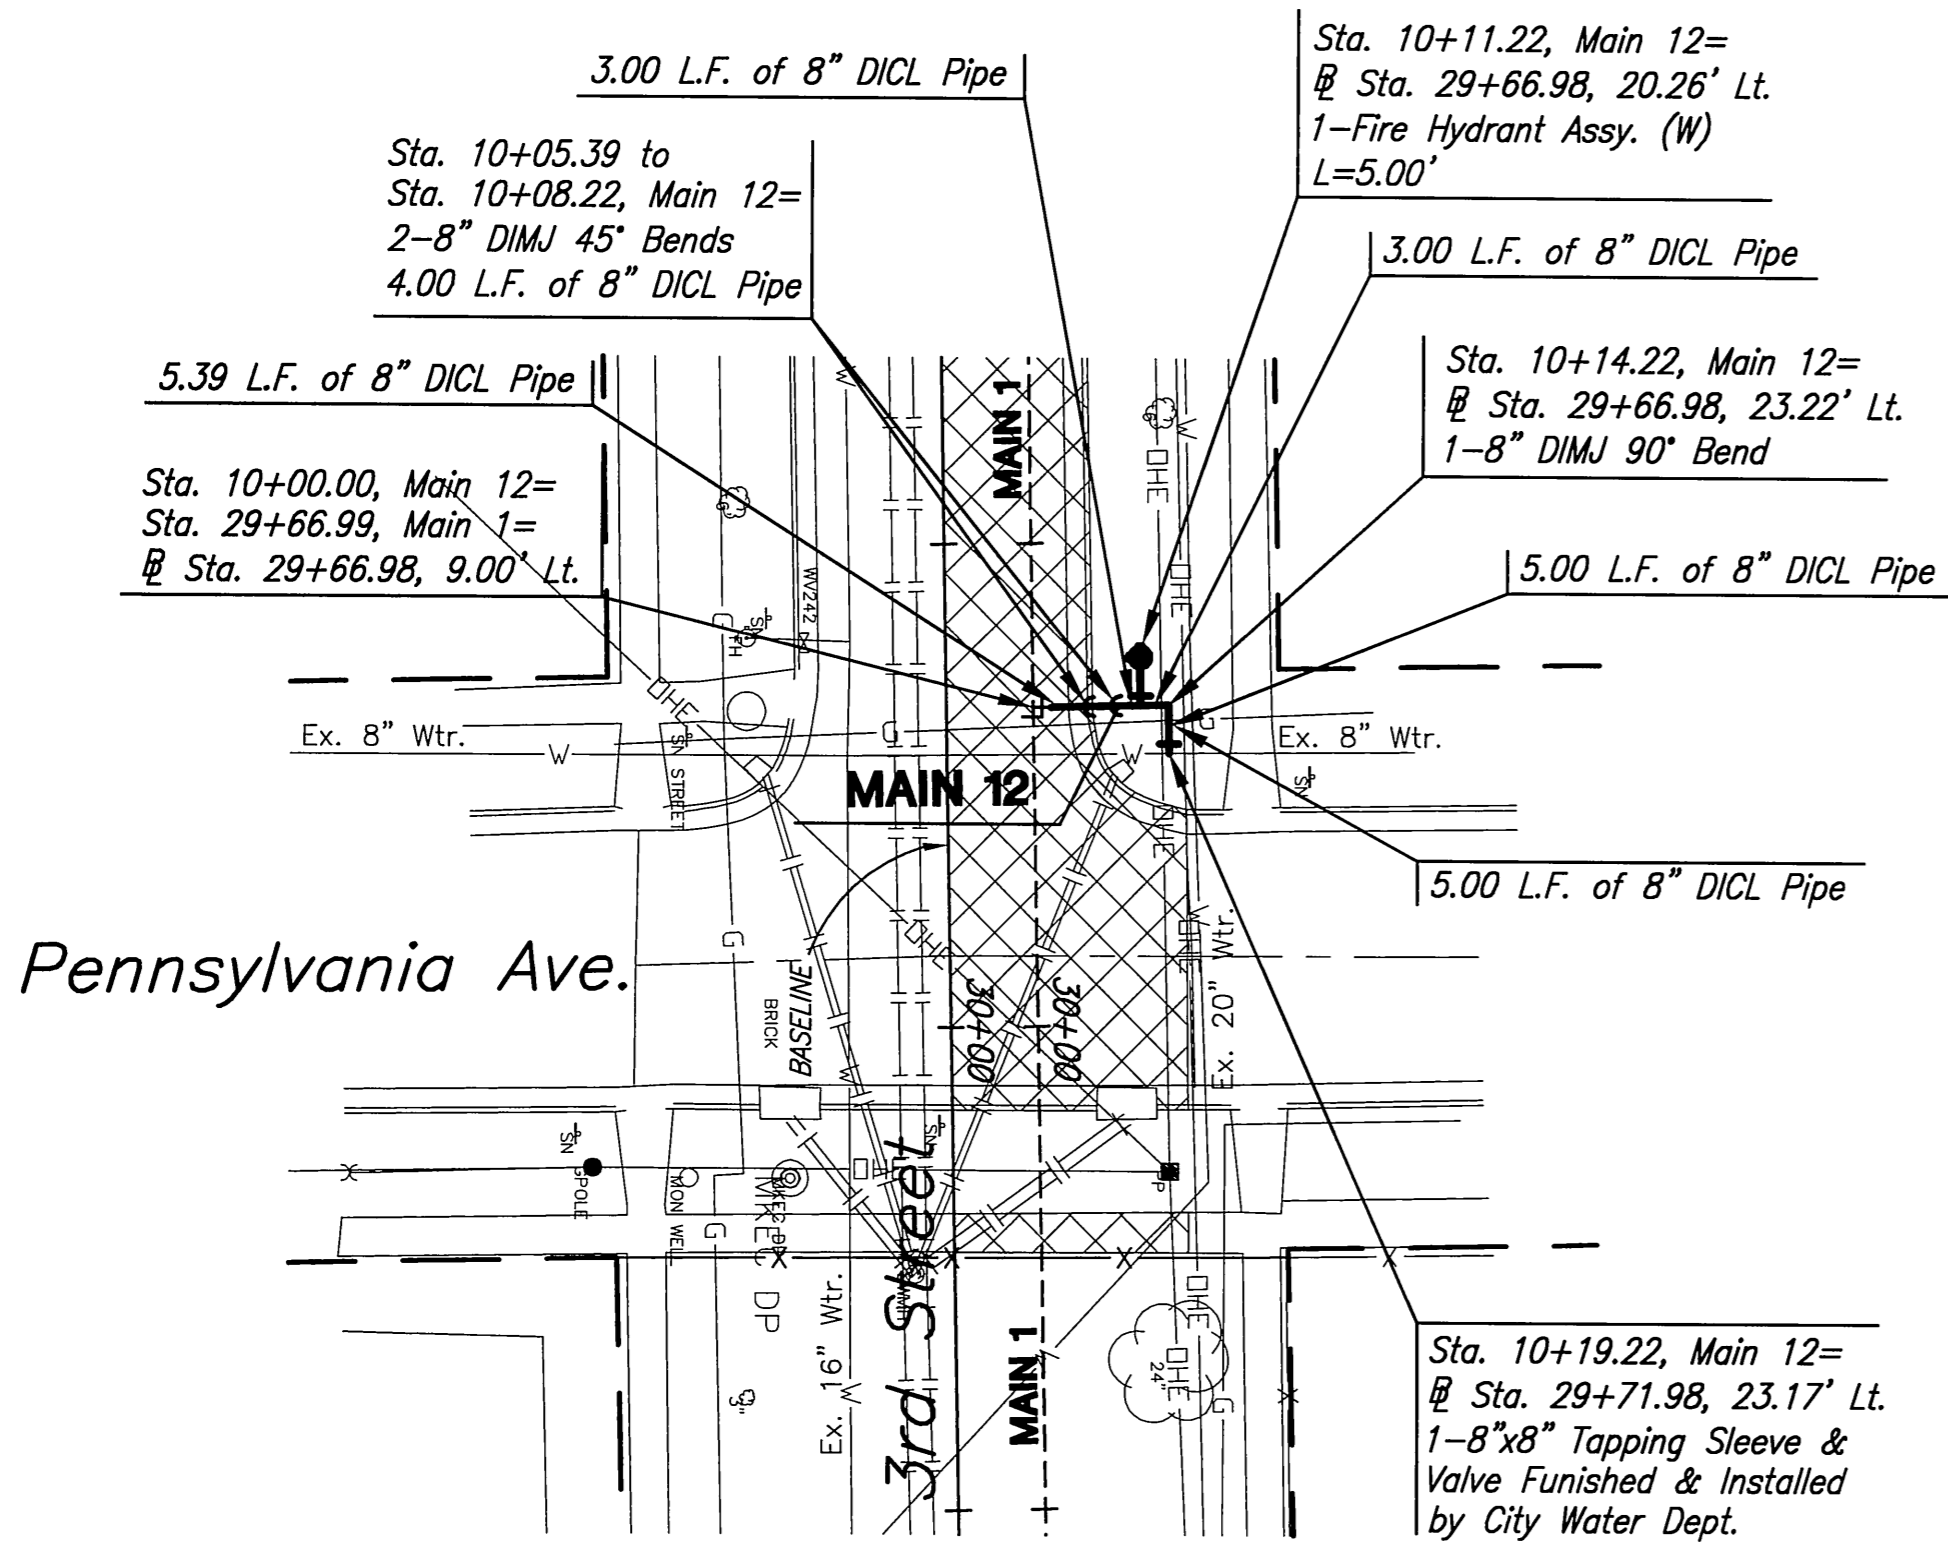


PLAN-MAIN 12
SCALE: 1"=20'

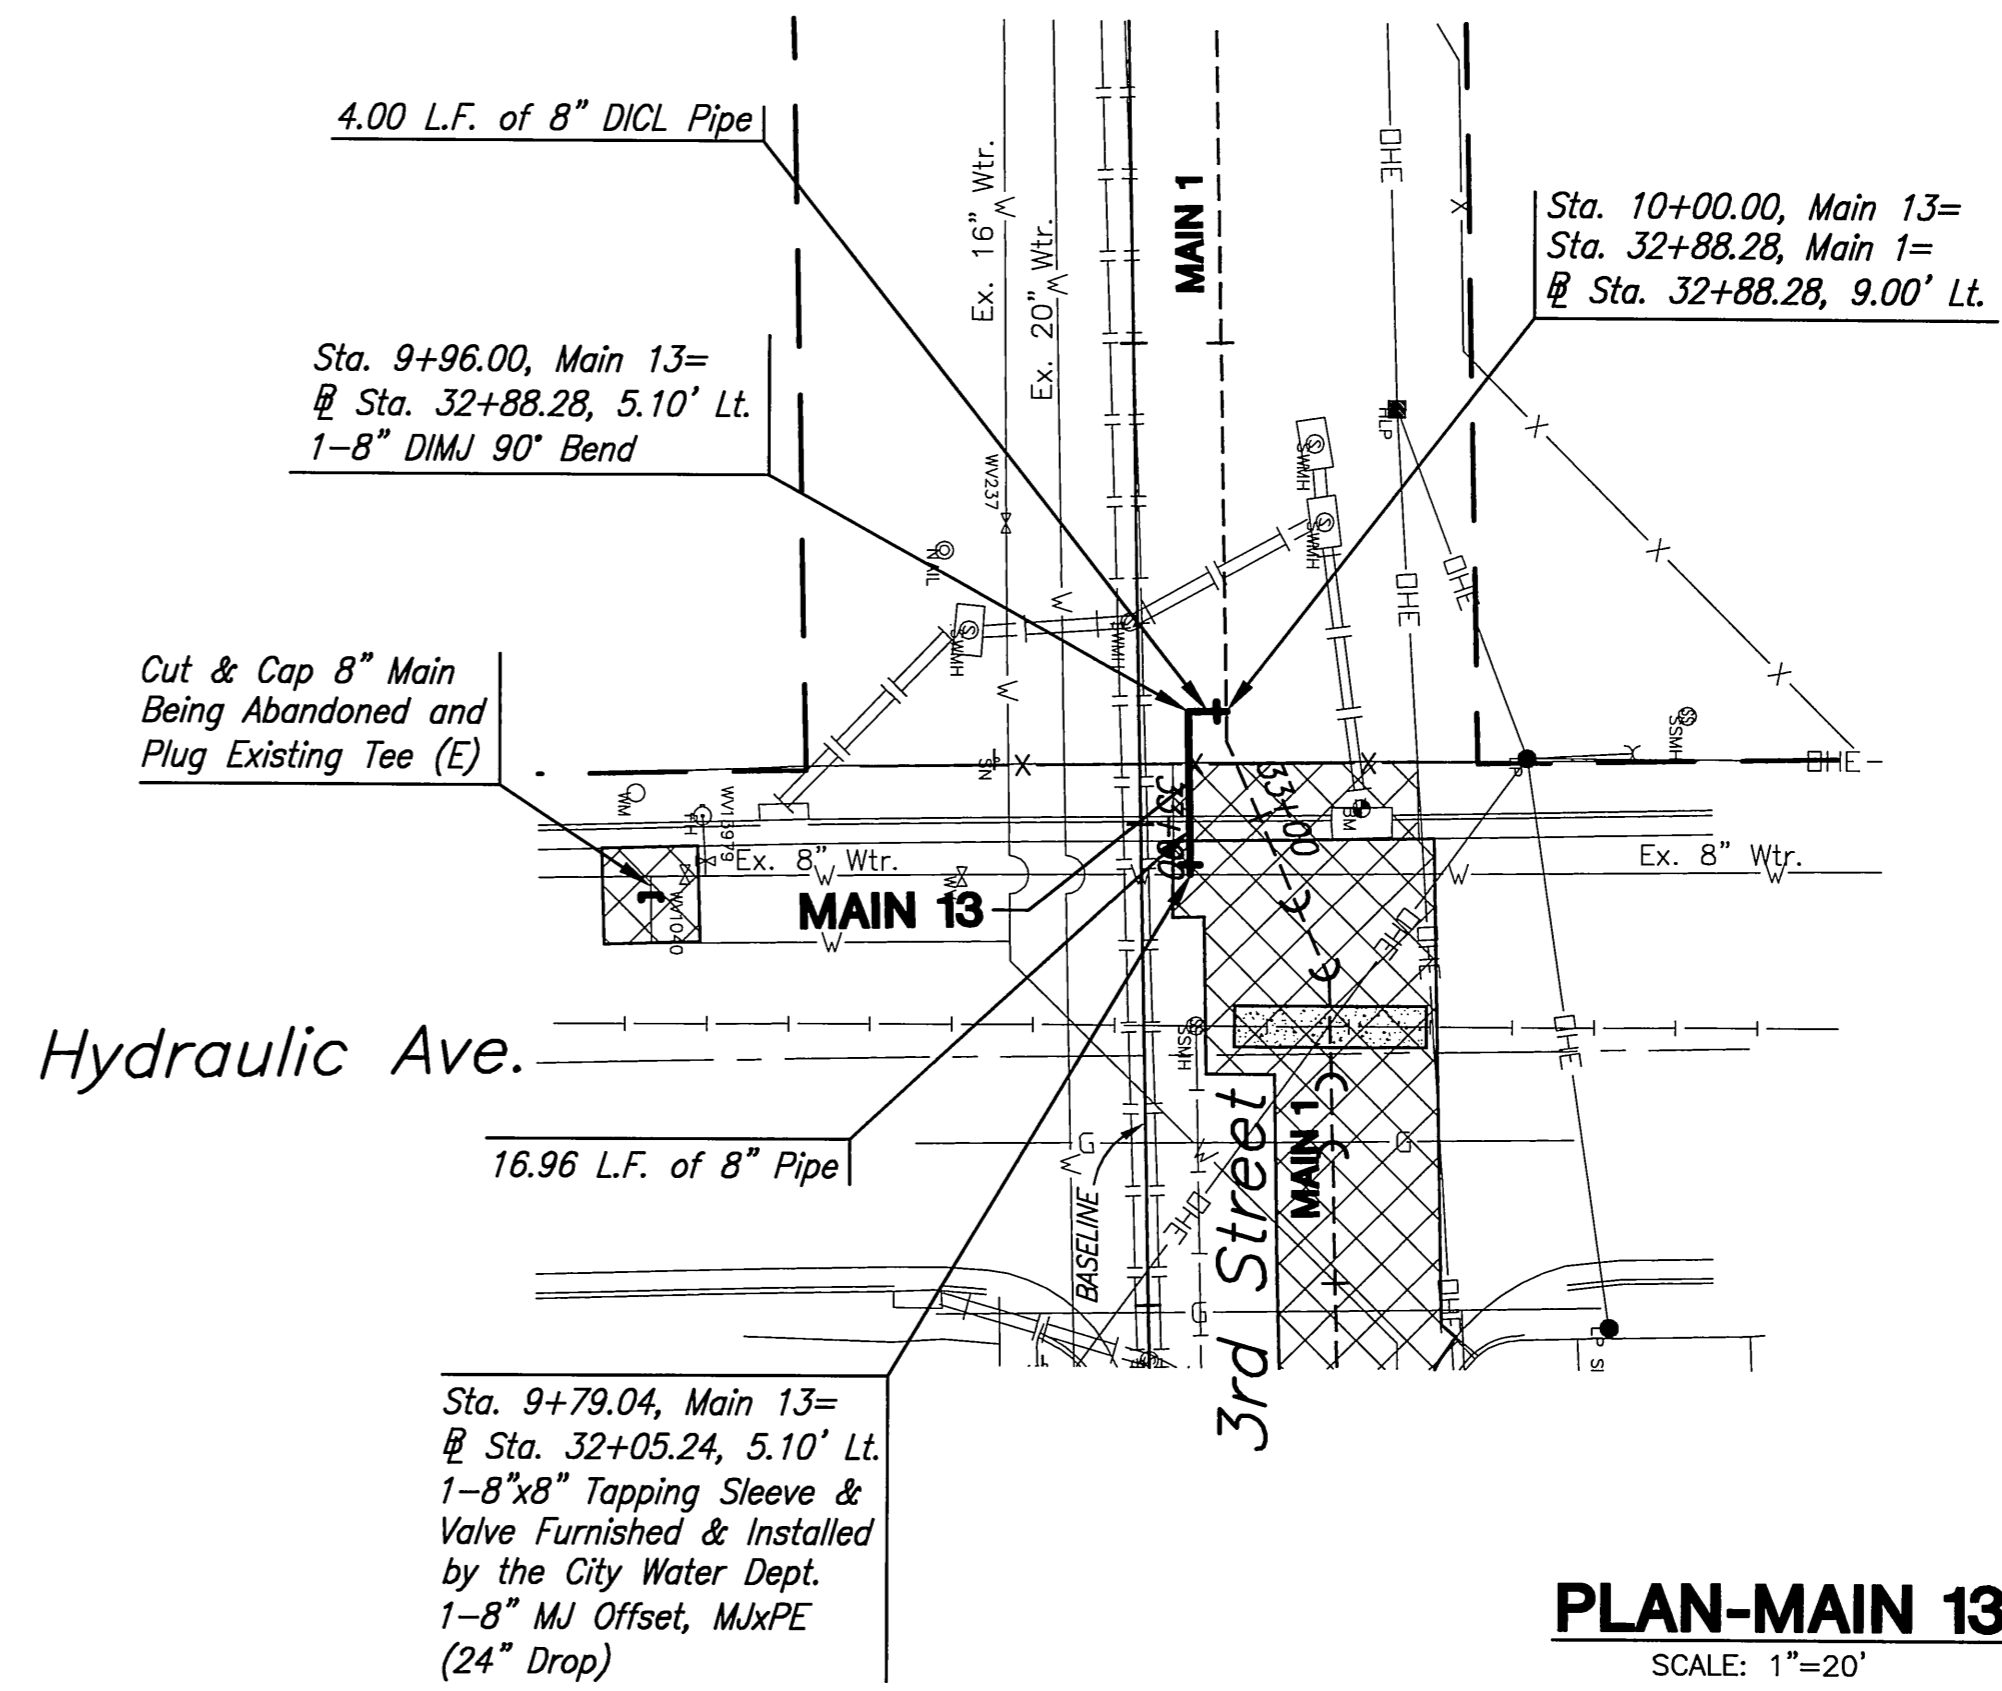

PLAN-MAIN 13
SCALE: 1"=20'

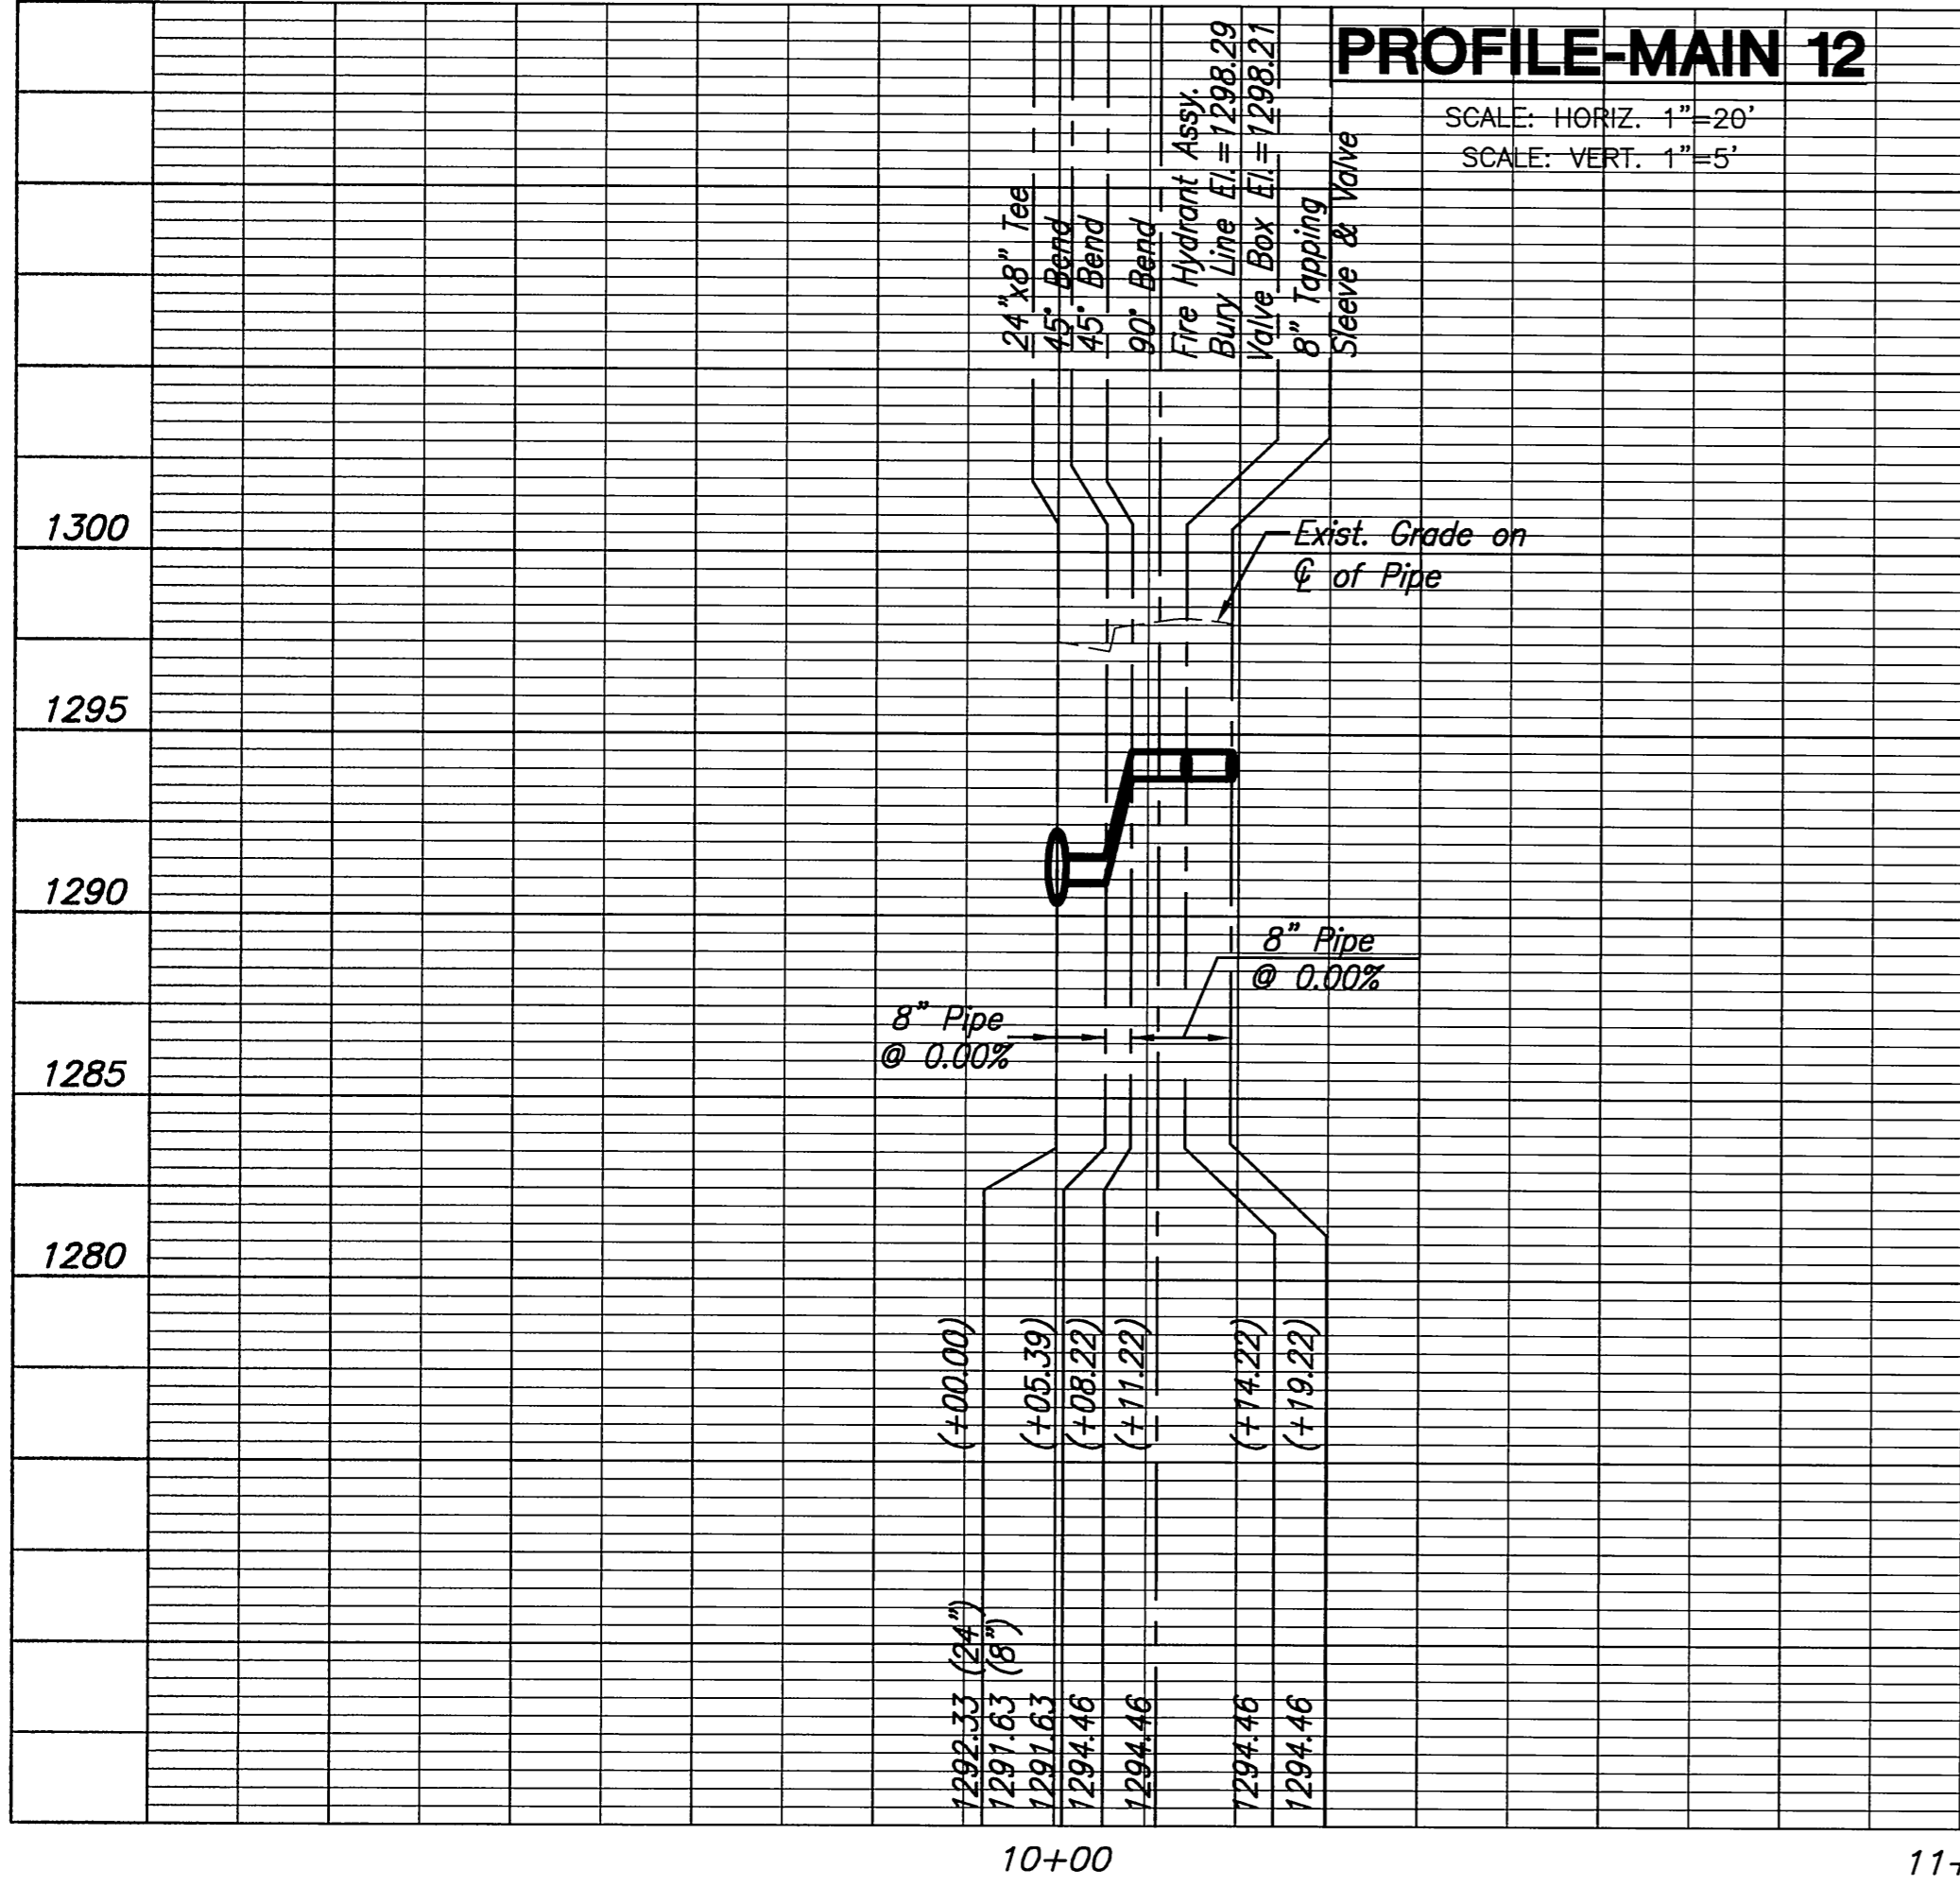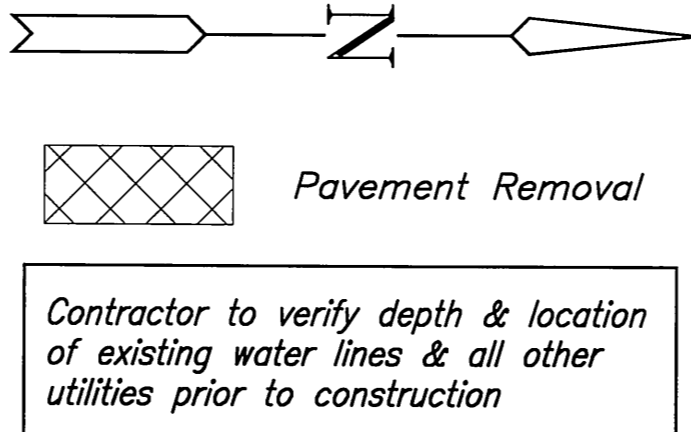

PROFILE-MAIN 12

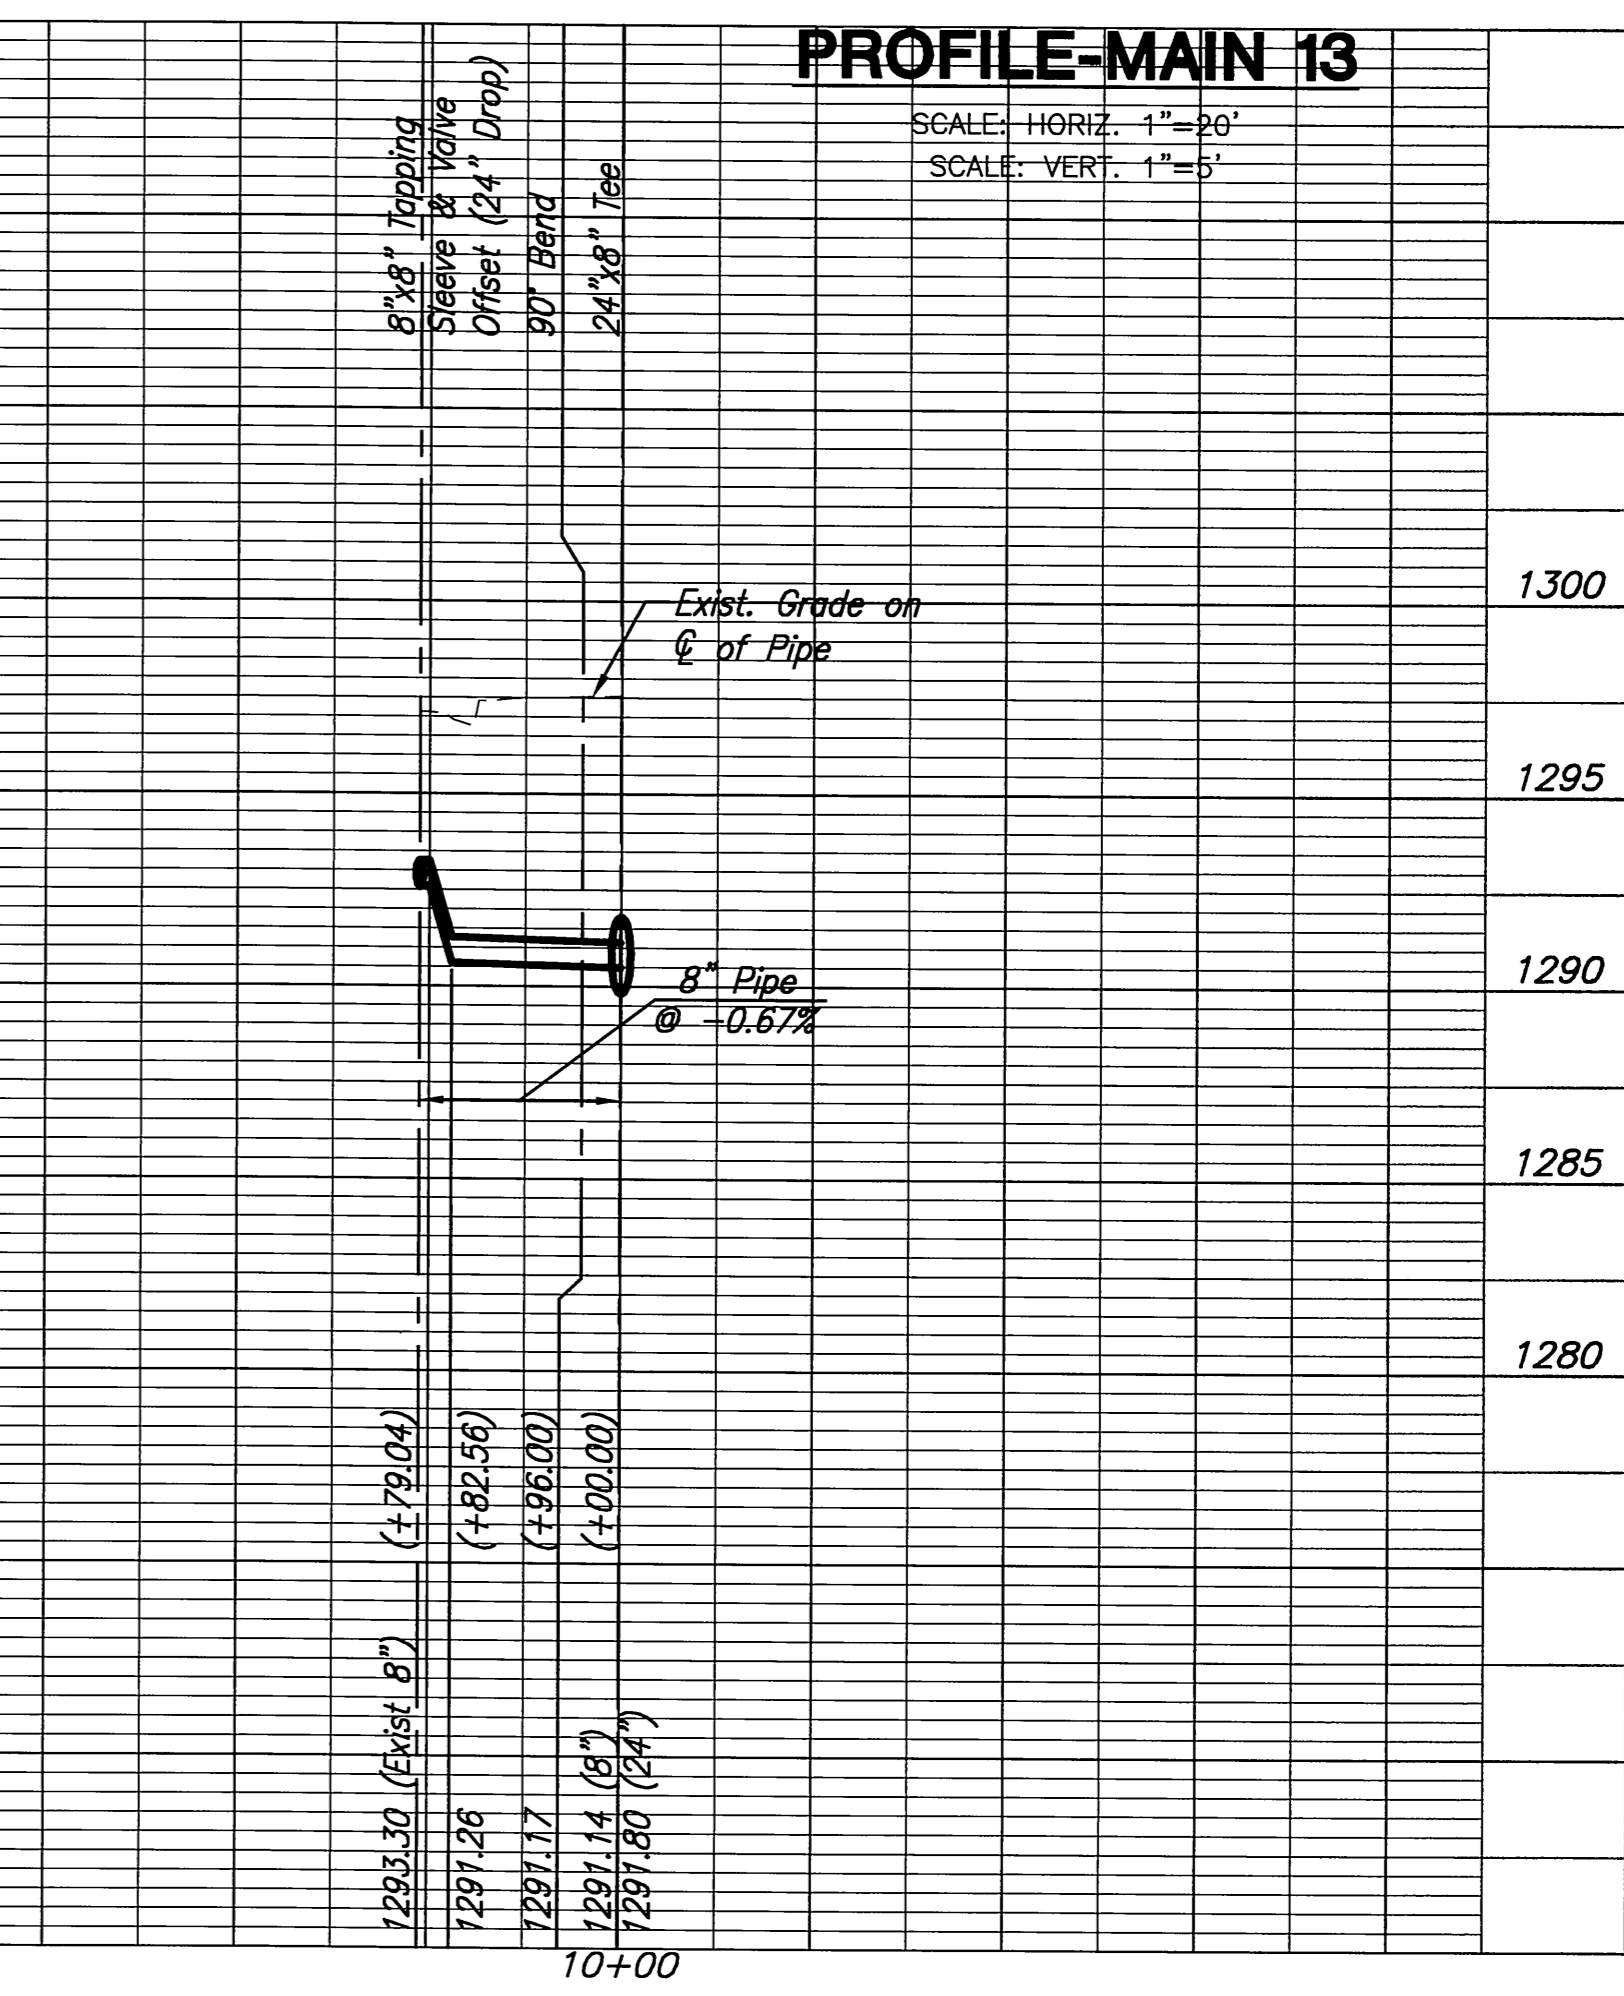

PROFILE-MAIN 13