



FHWA REGION NO.	STATE	PROJECT NUMBER	FISCAL YEAR	SHEET NUMBER	TOTAL SHEETS
7	KANSAS	87N-0493-01	2012	3	59

HSP Proj. No. N049 (301)

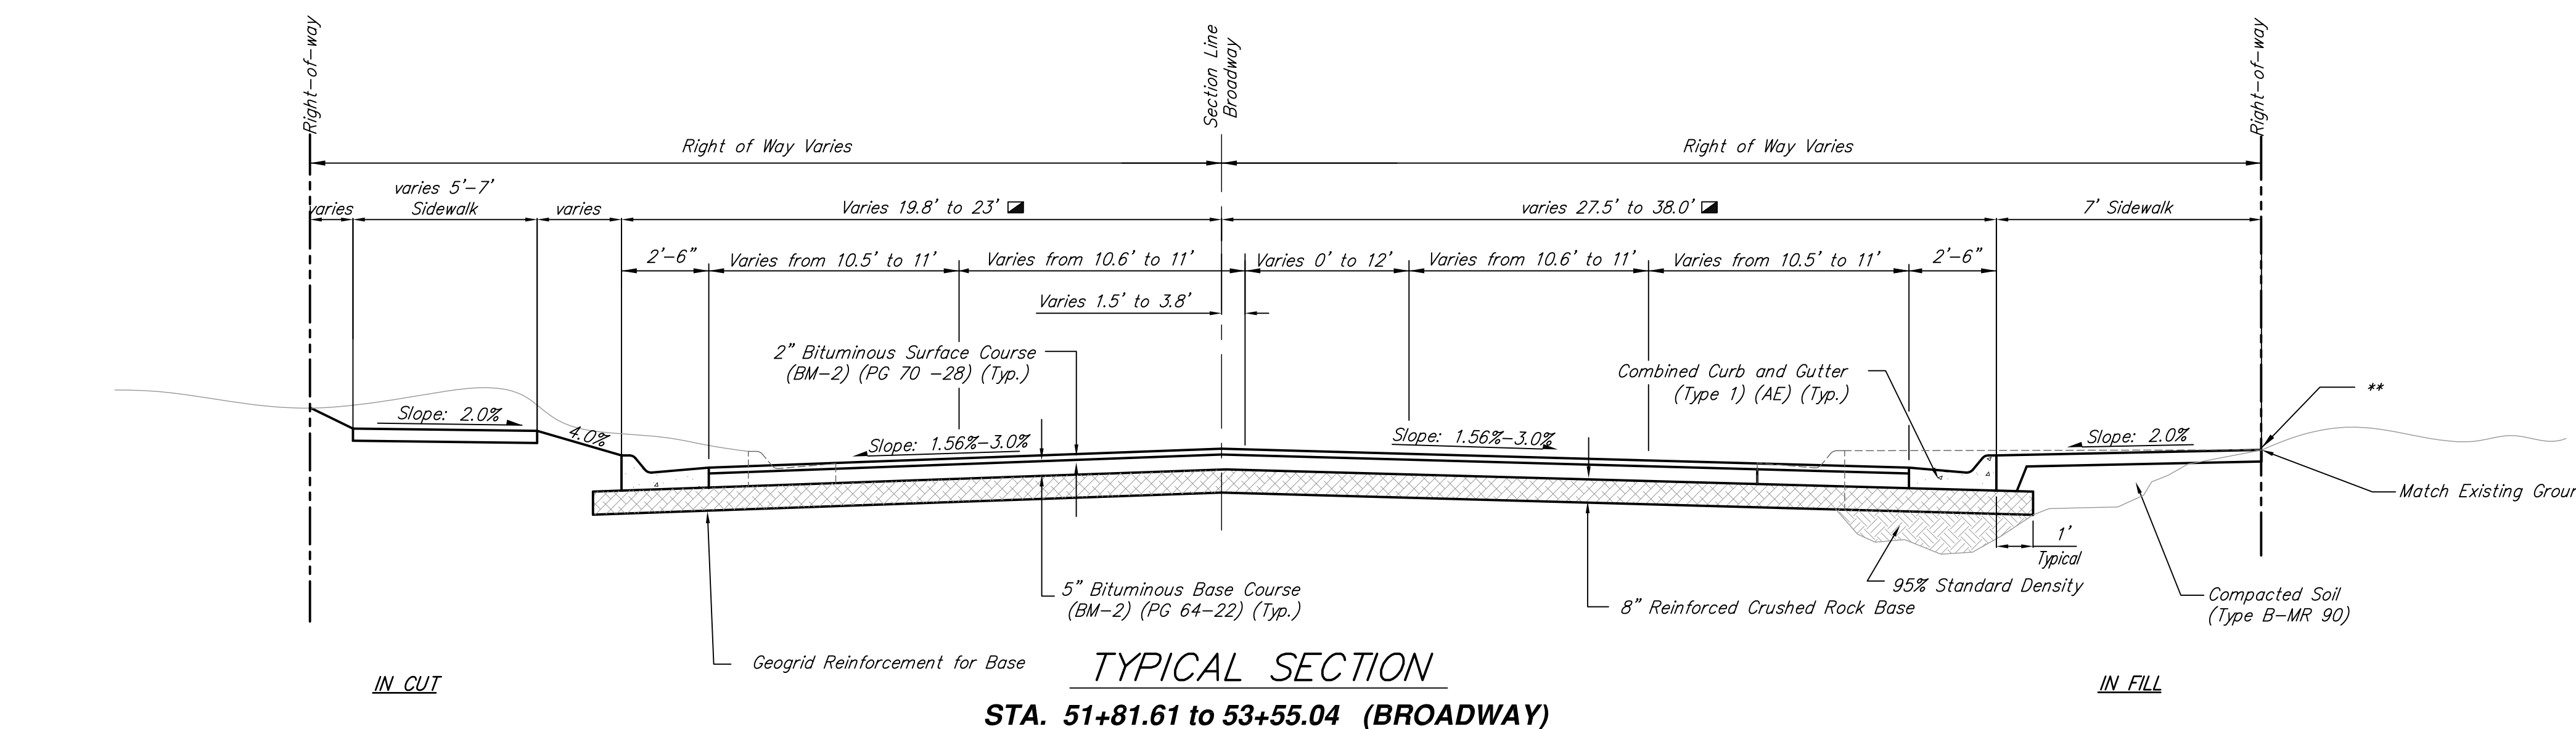


TYPICAL SECTION
STA. 51+81.61 to 53+55.04 (BROADWAY)

■ Curb Transitions :
 Sta. 51+81.61 (Rt) to Sta. 53+55.04 (Rt) taper from 38.00' to 27.50'
 Sta. 51+81.61 (Lt) to Sta. 53+43.94 (Lt) taper from 23.00' to 20.35'
 Sta. 53+43.94 (Lt) to Sta. 53+55.04 (Lt) taper from 20.35' to 19.80'

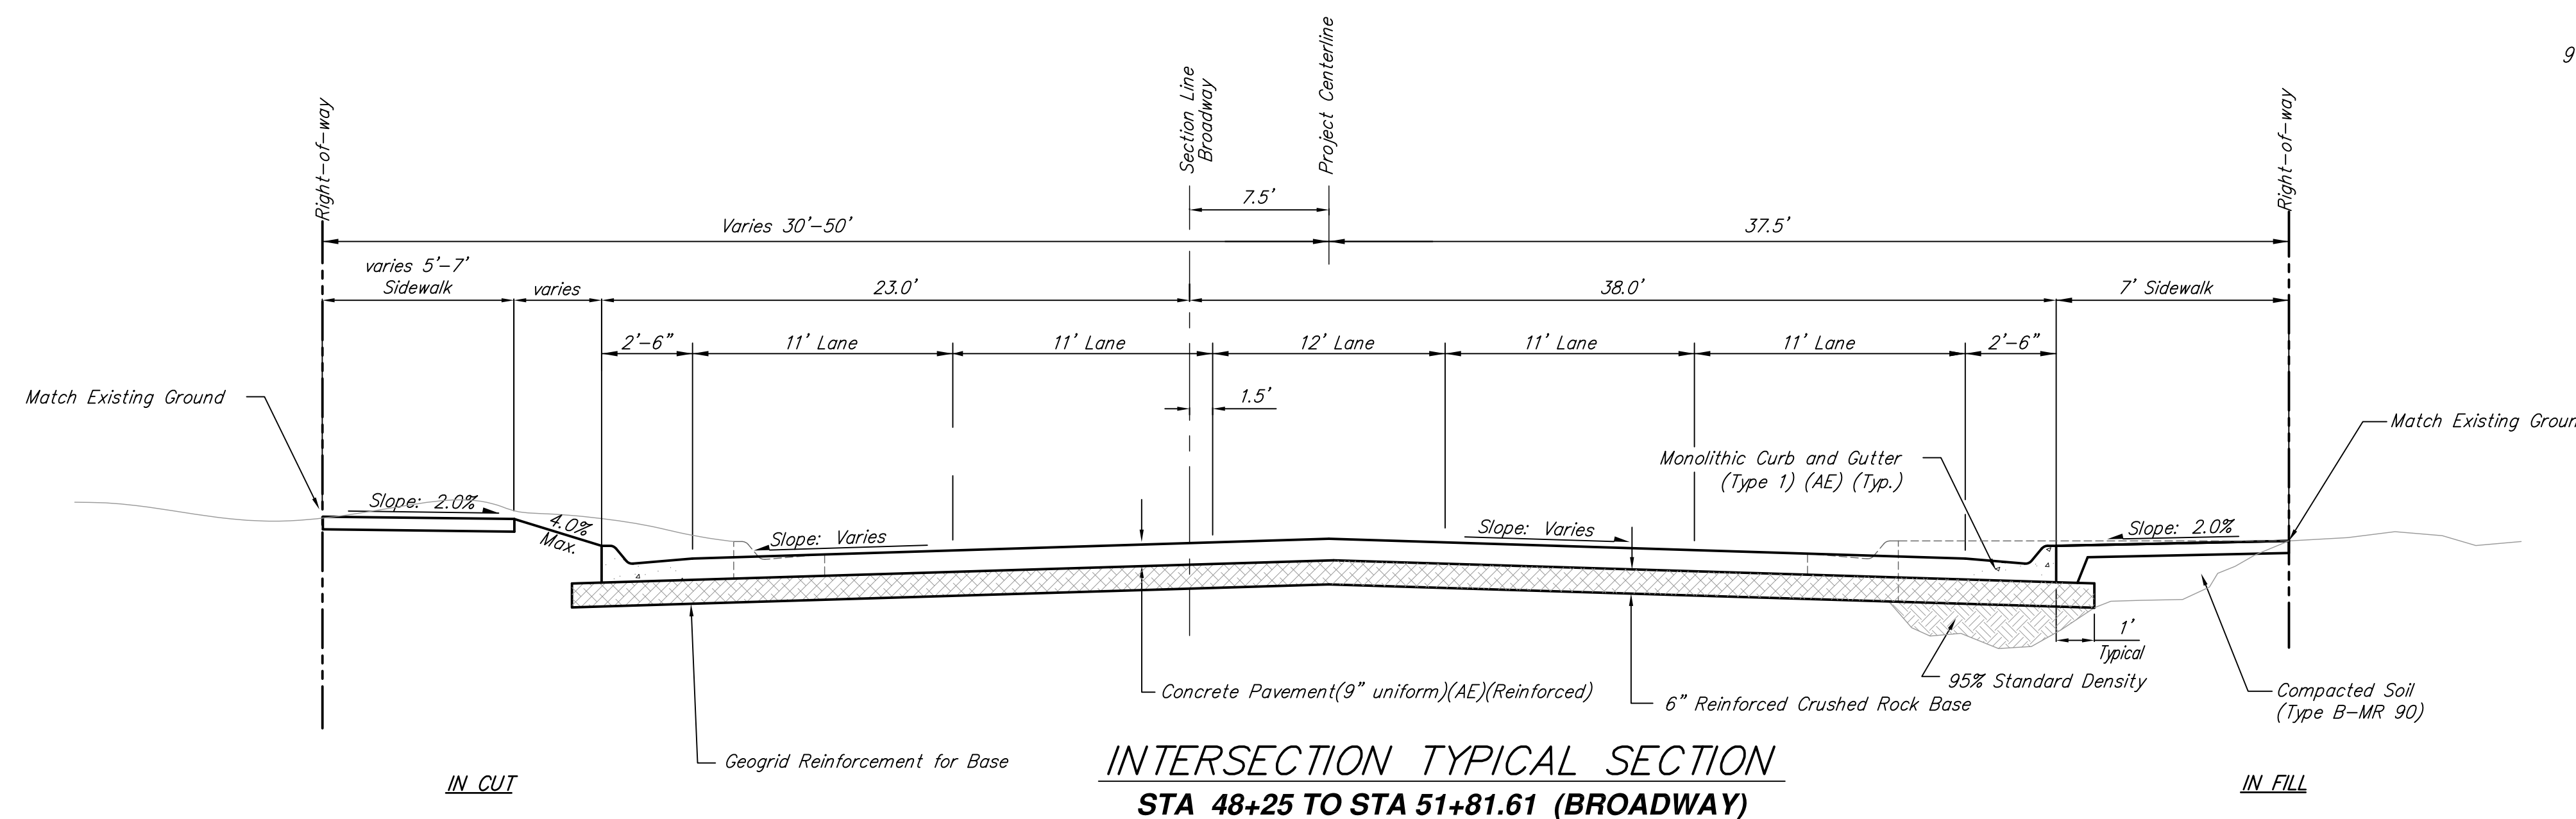


INTERSECTION TYPICAL SECTION
STA. 48+25 TO STA 51+81.61 (BROADWAY)

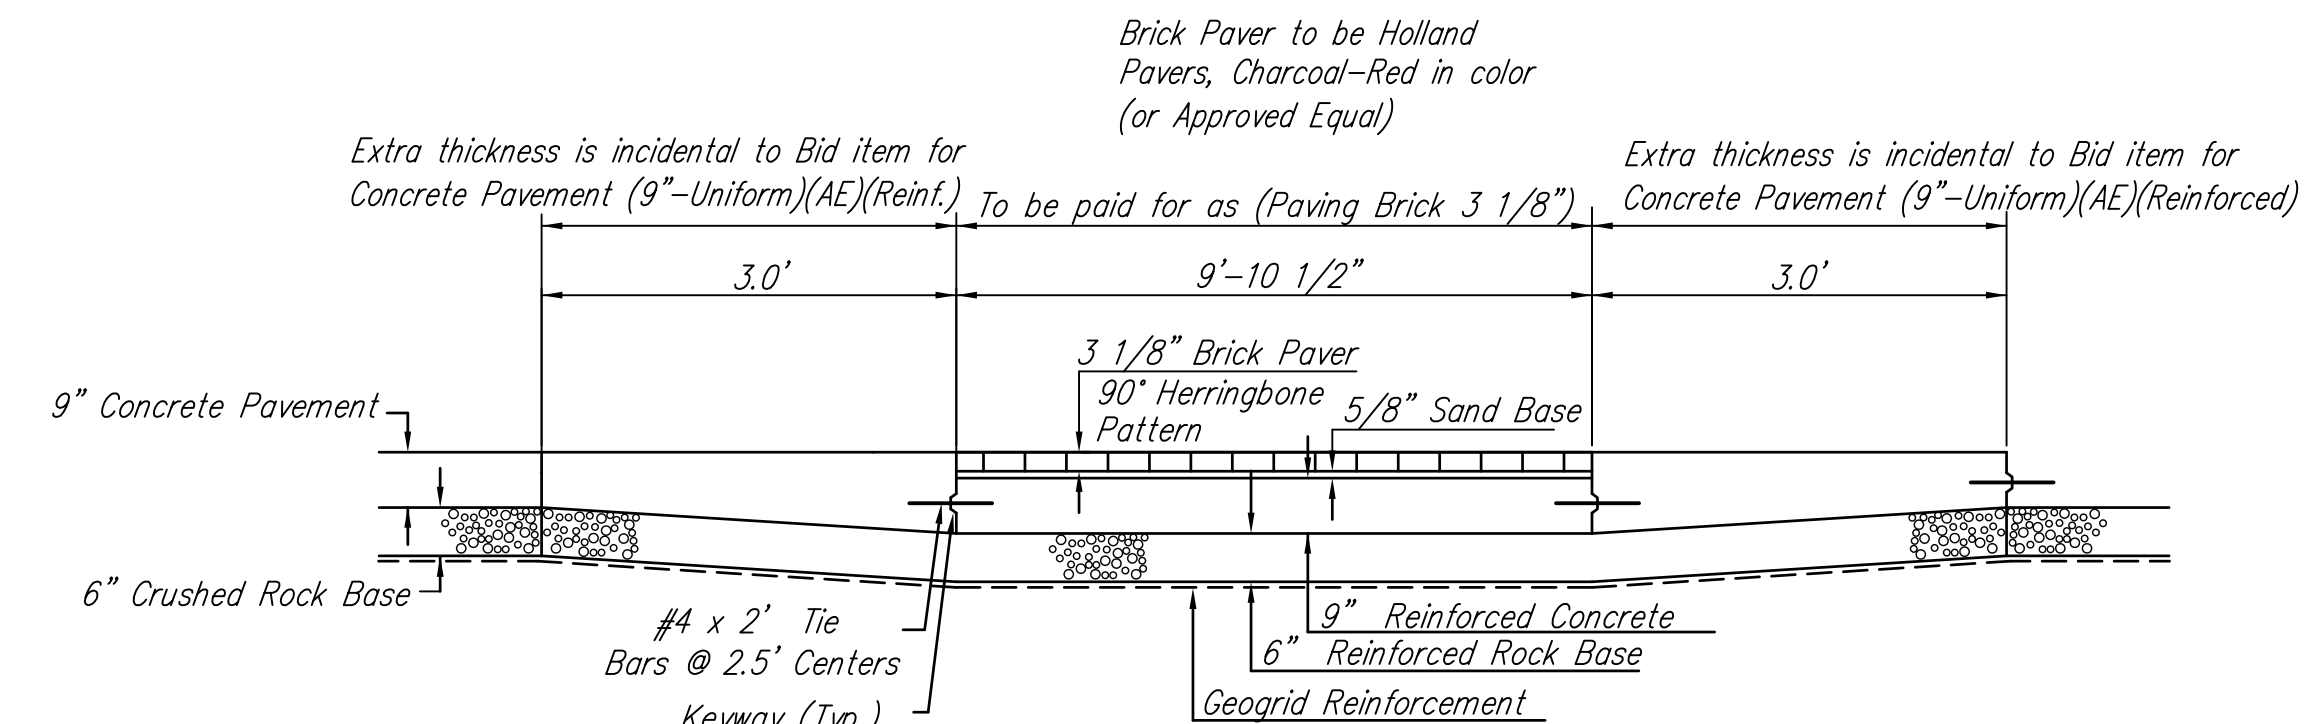

CROSSWALK BRICK PAVER SURFACE DETAIL


NOTE : Construction of the interlocking precast concrete paving stones shall conform to special provision 90P-3956.

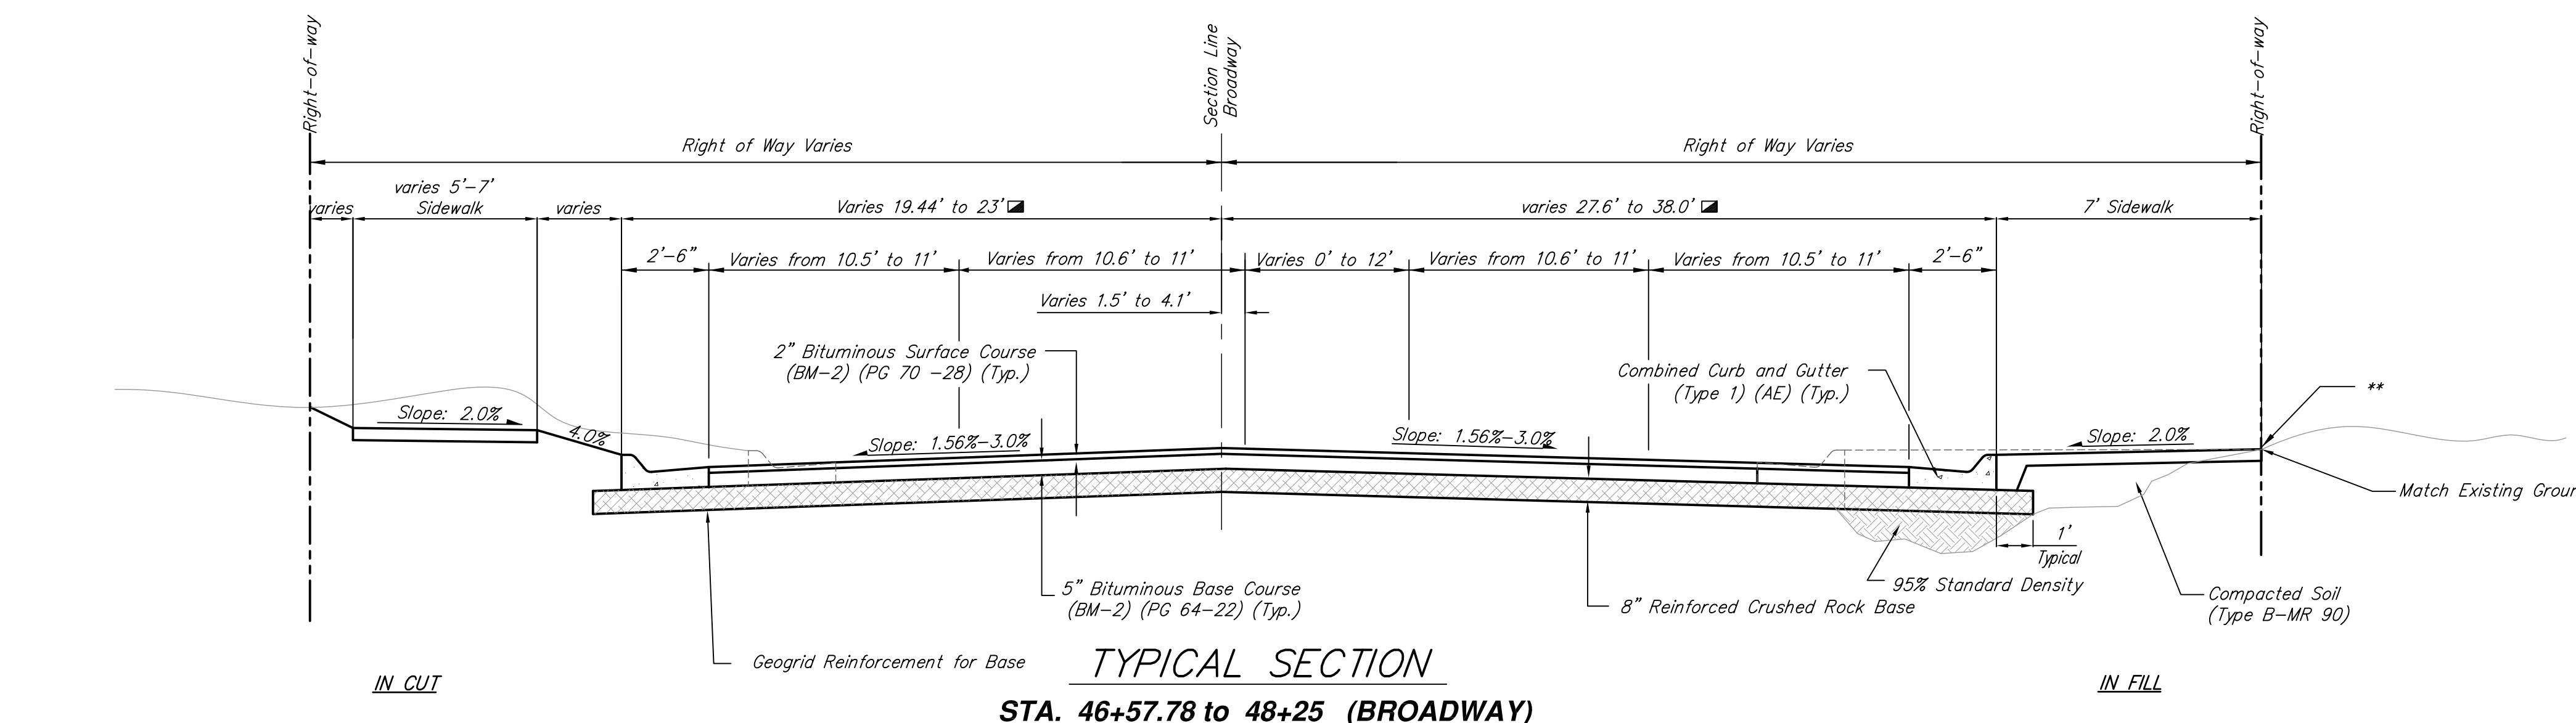

TYPICAL SECTION
STA. 46+57.78 to 48+25 (BROADWAY)

■ Curb Transitions :
 Sta. 46+57.86 (Rt) to Sta. 46+69.95 (Rt) constant width 27.60'
 Sta. 46+69.95 (Rt) to Sta. 48+25 (Rt) taper from 27.60' to 38.00'
 Sta. 46+85.66 (Lt) to Sta. 48+25 (Lt) taper from 19.44' to 23.0'

HARRY & BROADWAY PAVING IMPROVEMENTS
TYPICAL SECTIONS - BROADWAY
WICHITA, KANSAS

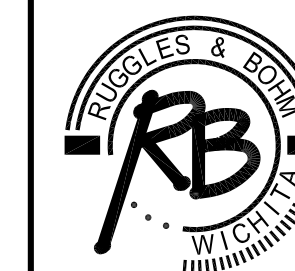

Ruggles & Bohm, P.A.
 Engineering, Surveying, Land Planning
 924 North Main
 Wichita, Kansas 67203
 www.rbkansas.com
 (316) 264-8008
 (316) 264-4621 fax
 E-mail: info@rbkansas.com

DRAWING FILE: typ section
 PROJECT NUMBER: ..
 DATE: May 16, 2012

DESIGN	TCR	SHEET 3 OF 59
DRAWN	MLP	
REVIEW		
UTILITY		