

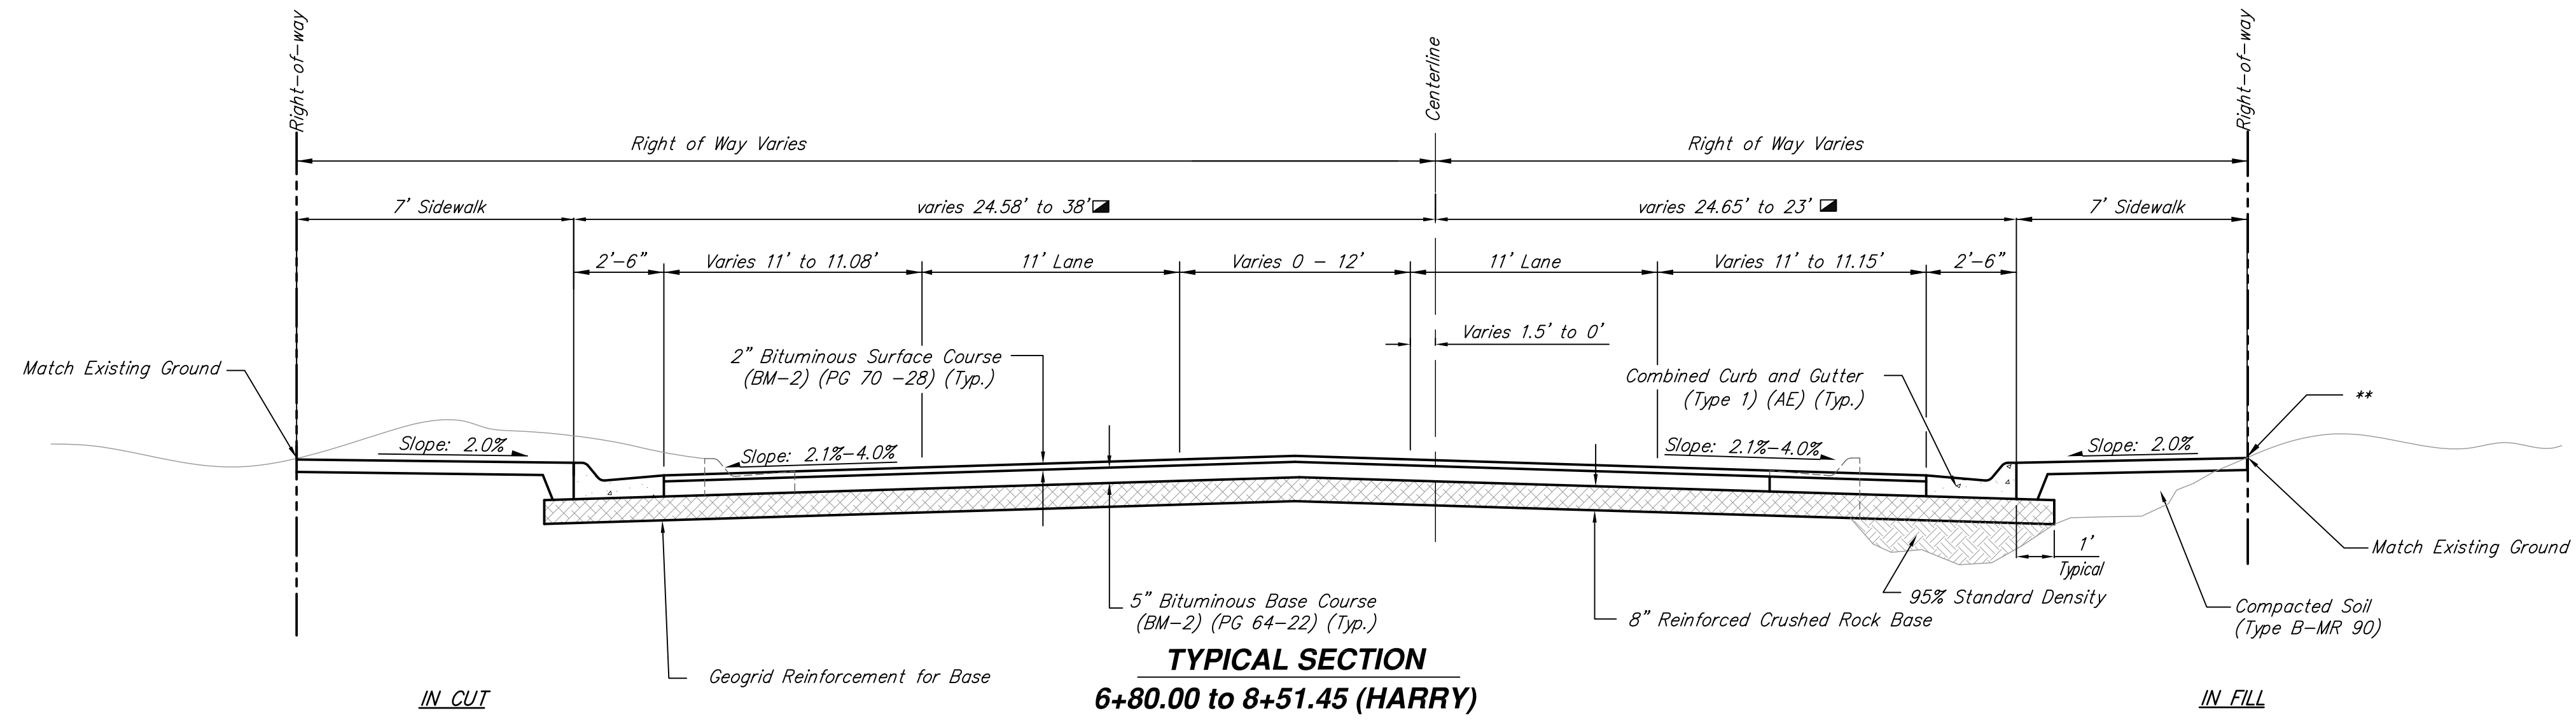


FHWA REGION NO.	STATE	PROJECT NUMBER	FISCAL YEAR	SHEET NUMBER	TOTAL SHEETS
7	KANSAS	87N-0493-01	2012	4	59

HSPJ Proj. No. N049 (301)

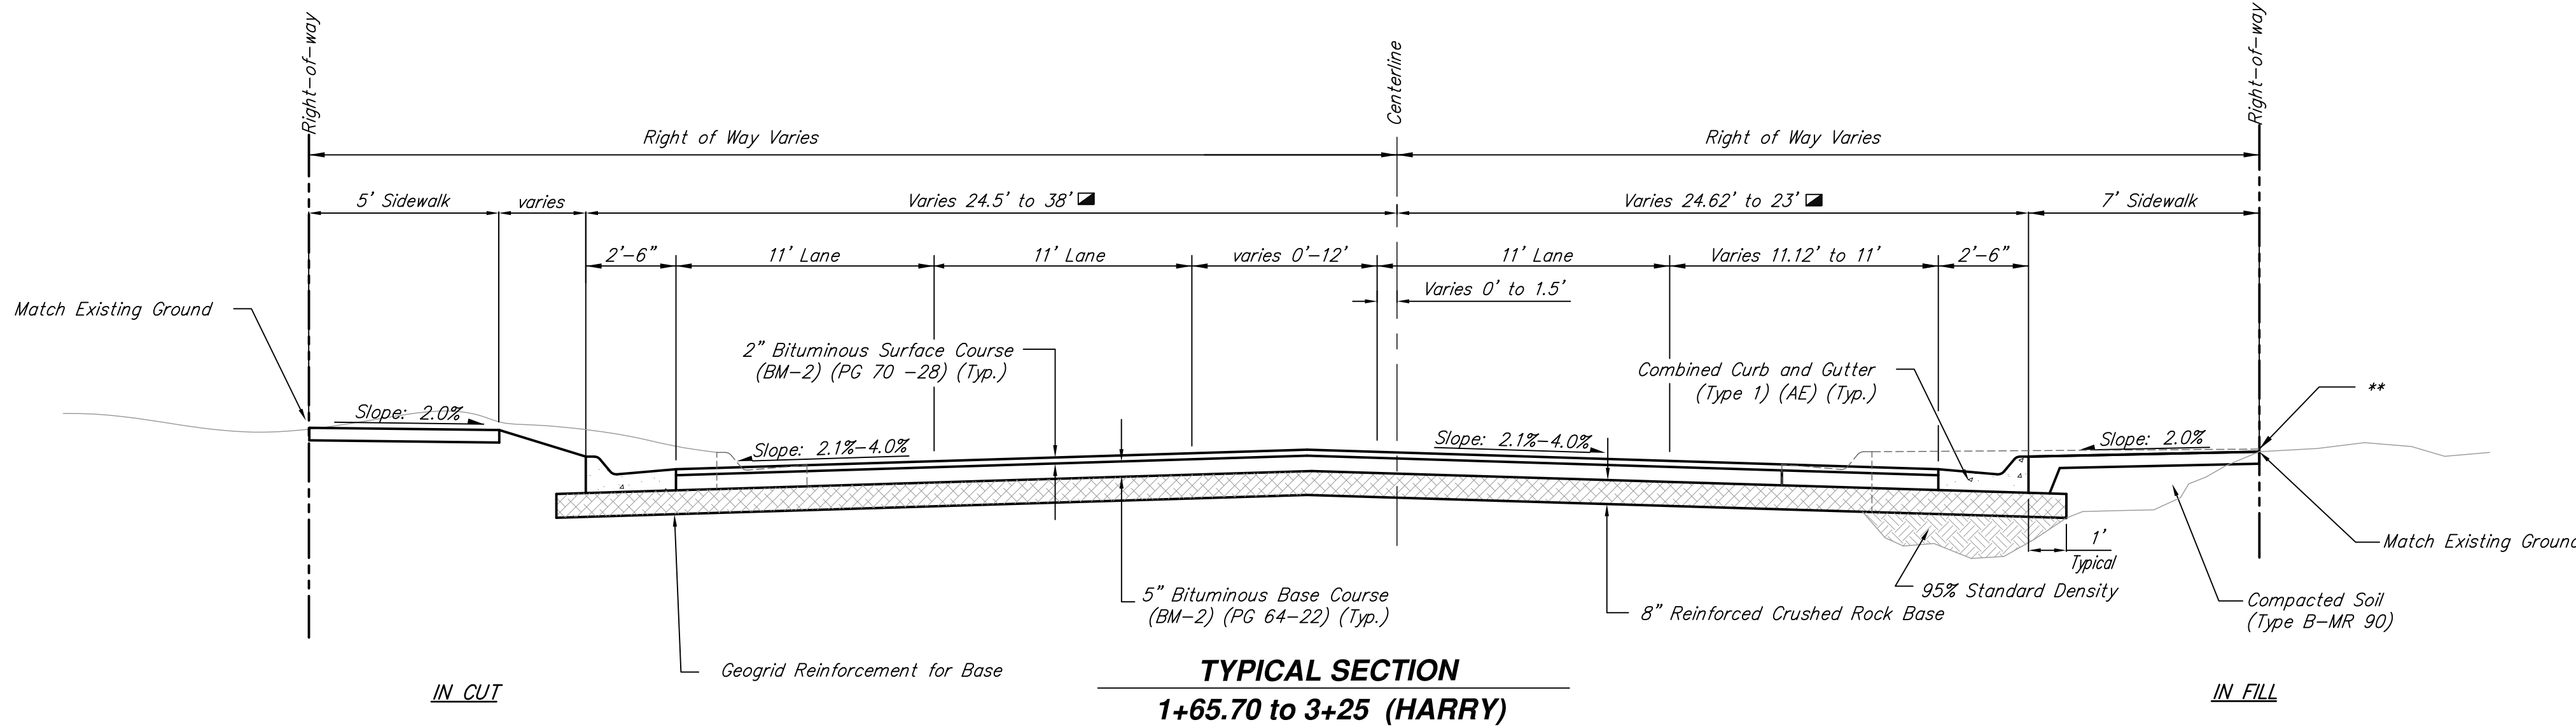


■ Curb Transitions :  
 Sta. 6+80 (Rt) to Sta. 8+00 (Rt) constant width 23.00'  
 Sta. 8+00 (Rt) to Sta. 8+51.45 (Rt) taper from 23.00' to 24.65'  
 Sta. 6+80 (Lt) to Sta. 8+51.45 (Lt) taper from 38.00' to 24.58'

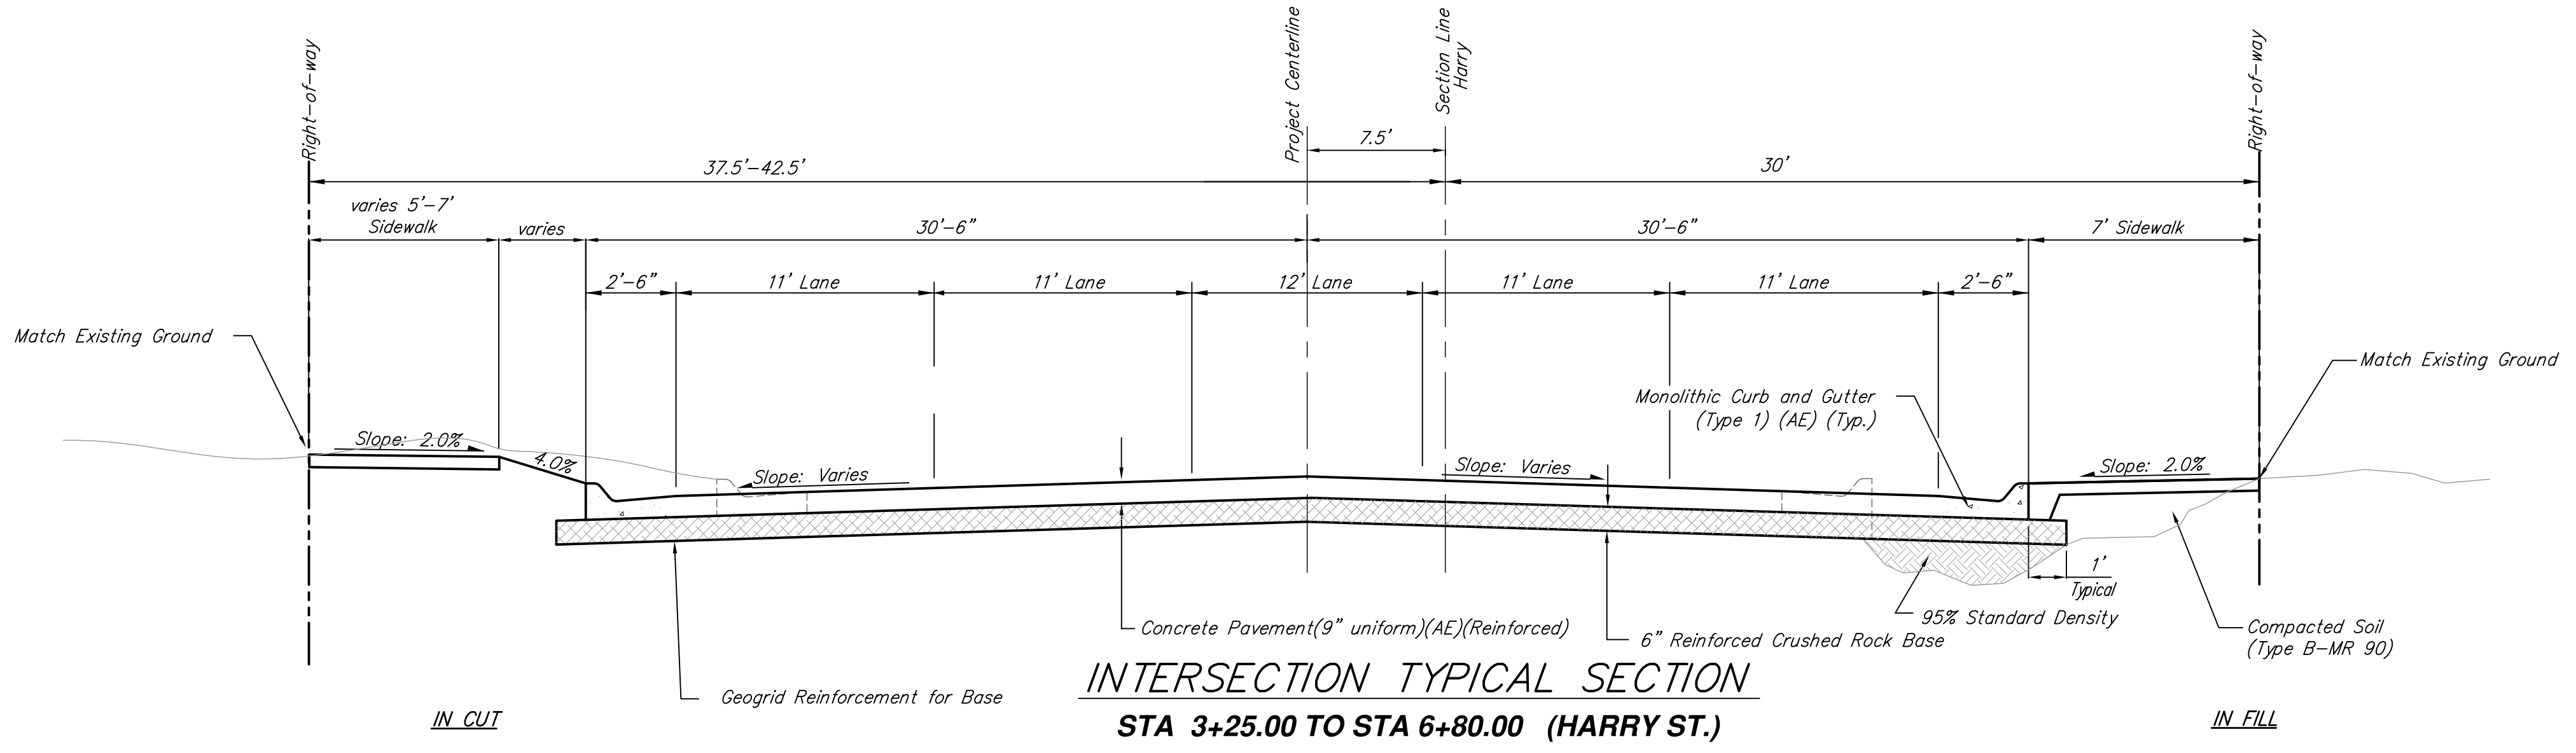

■ Curb Transitions :  
 Sta. 1+65.70 (Rt) to Sta. 2+00 (Rt) taper from 24.62' to 23.00'  
 Sta. 2+00 (Rt) to Sta. 3+25 (Rt) constant width 23.00'  
 Sta. 1+65.70 (Lt) to Sta. 3+25 (Lt) taper from 24.50' to 38.00'

**HARRY & BROADWAY PAVING IMPROVEMENTS  
 TYPICAL SECTIONS - HARRY  
 WICHITA, KANSAS**

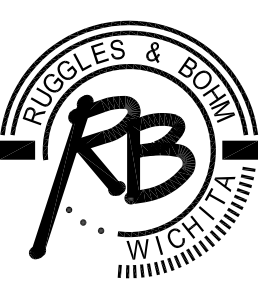	<b>Ruggles &amp; Bohm, P.A.</b> Engineering, Surveying, Land Planning		DESIGN TCR	SHEET <b>4</b>
	924 North Main Wichita, Kansas 67203 www.rbkansas.com		(316) 264-8008 (316) 264-4621 fax E-mail: info@rbkansas.com	
DRAWING FILE typ section		PROJECT NUMBER ..		DATE May 16, 2012