


REFER TO STD. TE710 FOR ADDITIONAL INFORMATION ON TEMPORARY TRAFFIC CONTROL SIGNS AND SIGN SPACING. REFER TO STD. TE702 FOR INFORMATION ON TAPERS AND CHANNELIZING DEVICES.

STATE	PROJECT NO.	YEAR	SHEET NO.	TOTAL SHEETS
KANSAS	87N-0493-01	2012	48	59


HSPJ Proj. No. N049 (301)

- ▶ UNI-DIRECTIONAL YELLOW TEMPORARY RAISED PAVEMENT MARKER (TYPE 1) (FACING RIGHT)
- CHANNELIZING DEVICE
- ▨ AHEAD, 1500 FT, OR 1 MILE
- ▨ AHEAD, 1000 FT, 1500 FT, OR 1/2 MILE
- ⊗ SPEED TO BE DETERMINED BY THE ENGINEER
- SPAN WIRE AND SIGNAL HEAD WITH BACK PLATE
- TEMPORARY SIGNAL POLE
- TYPE "A" LOW INTENSITY WARNING LIGHT


CONICAL DELINEATORS, TUBULAR MARKERS, OR DRUMS ON CENTERLINE BETWEEN W20-4 AND STOP LINE

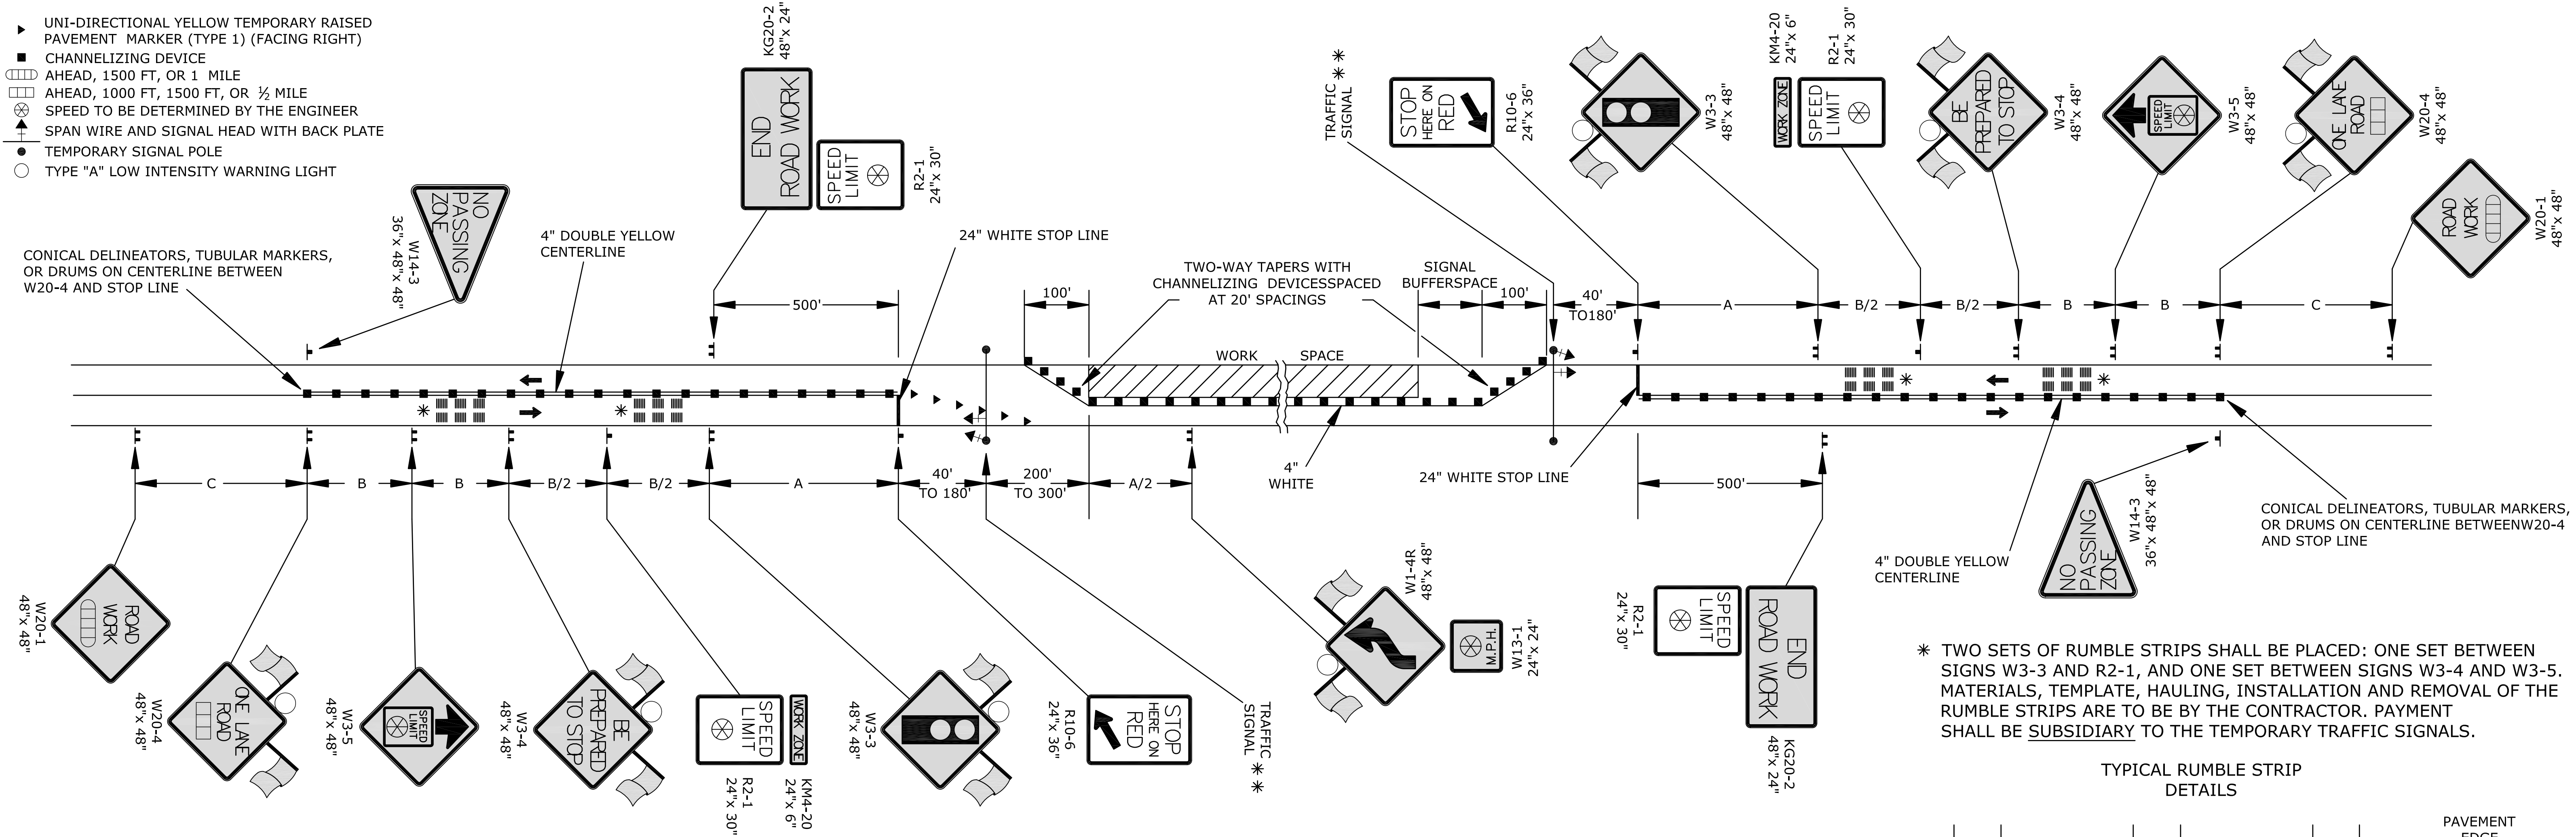

* TWO SETS OF RUMBLE STRIPS SHALL BE PLACED: ONE SET BETWEEN SIGNS W3-3 AND R2-1, AND ONE SET BETWEEN SIGNS W3-4 AND W3-5. MATERIALS, TEMPLATE, HAULING, INSTALLATION AND REMOVAL OF THE RUMBLE STRIPS ARE TO BE BY THE CONTRACTOR. PAYMENT SHALL BE SUBSIDIARY TO THE TEMPORARY TRAFFIC SIGNALS.

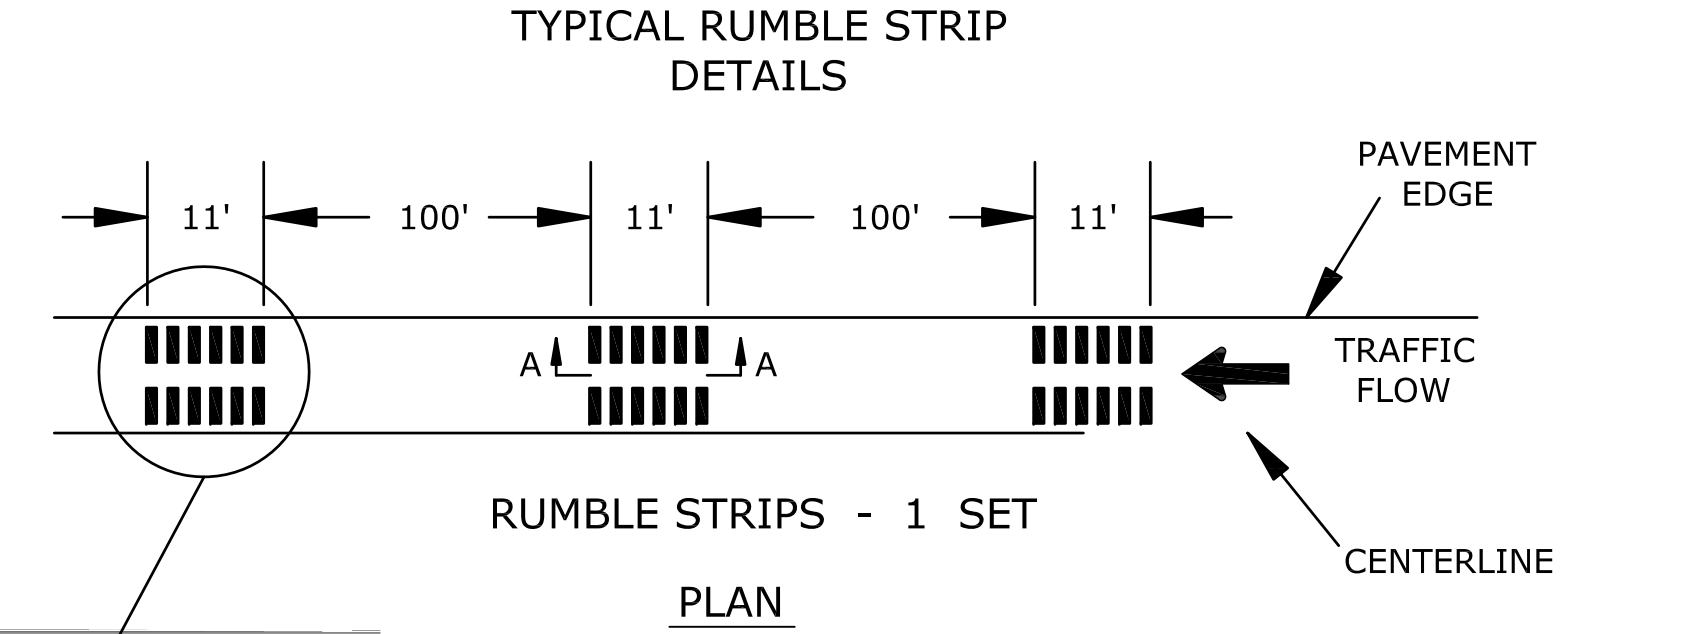


** REFER TO TE733 AND TE734 FOR ADDITIONAL TEMPORARY TRAFFIC SIGNAL DETAILS.

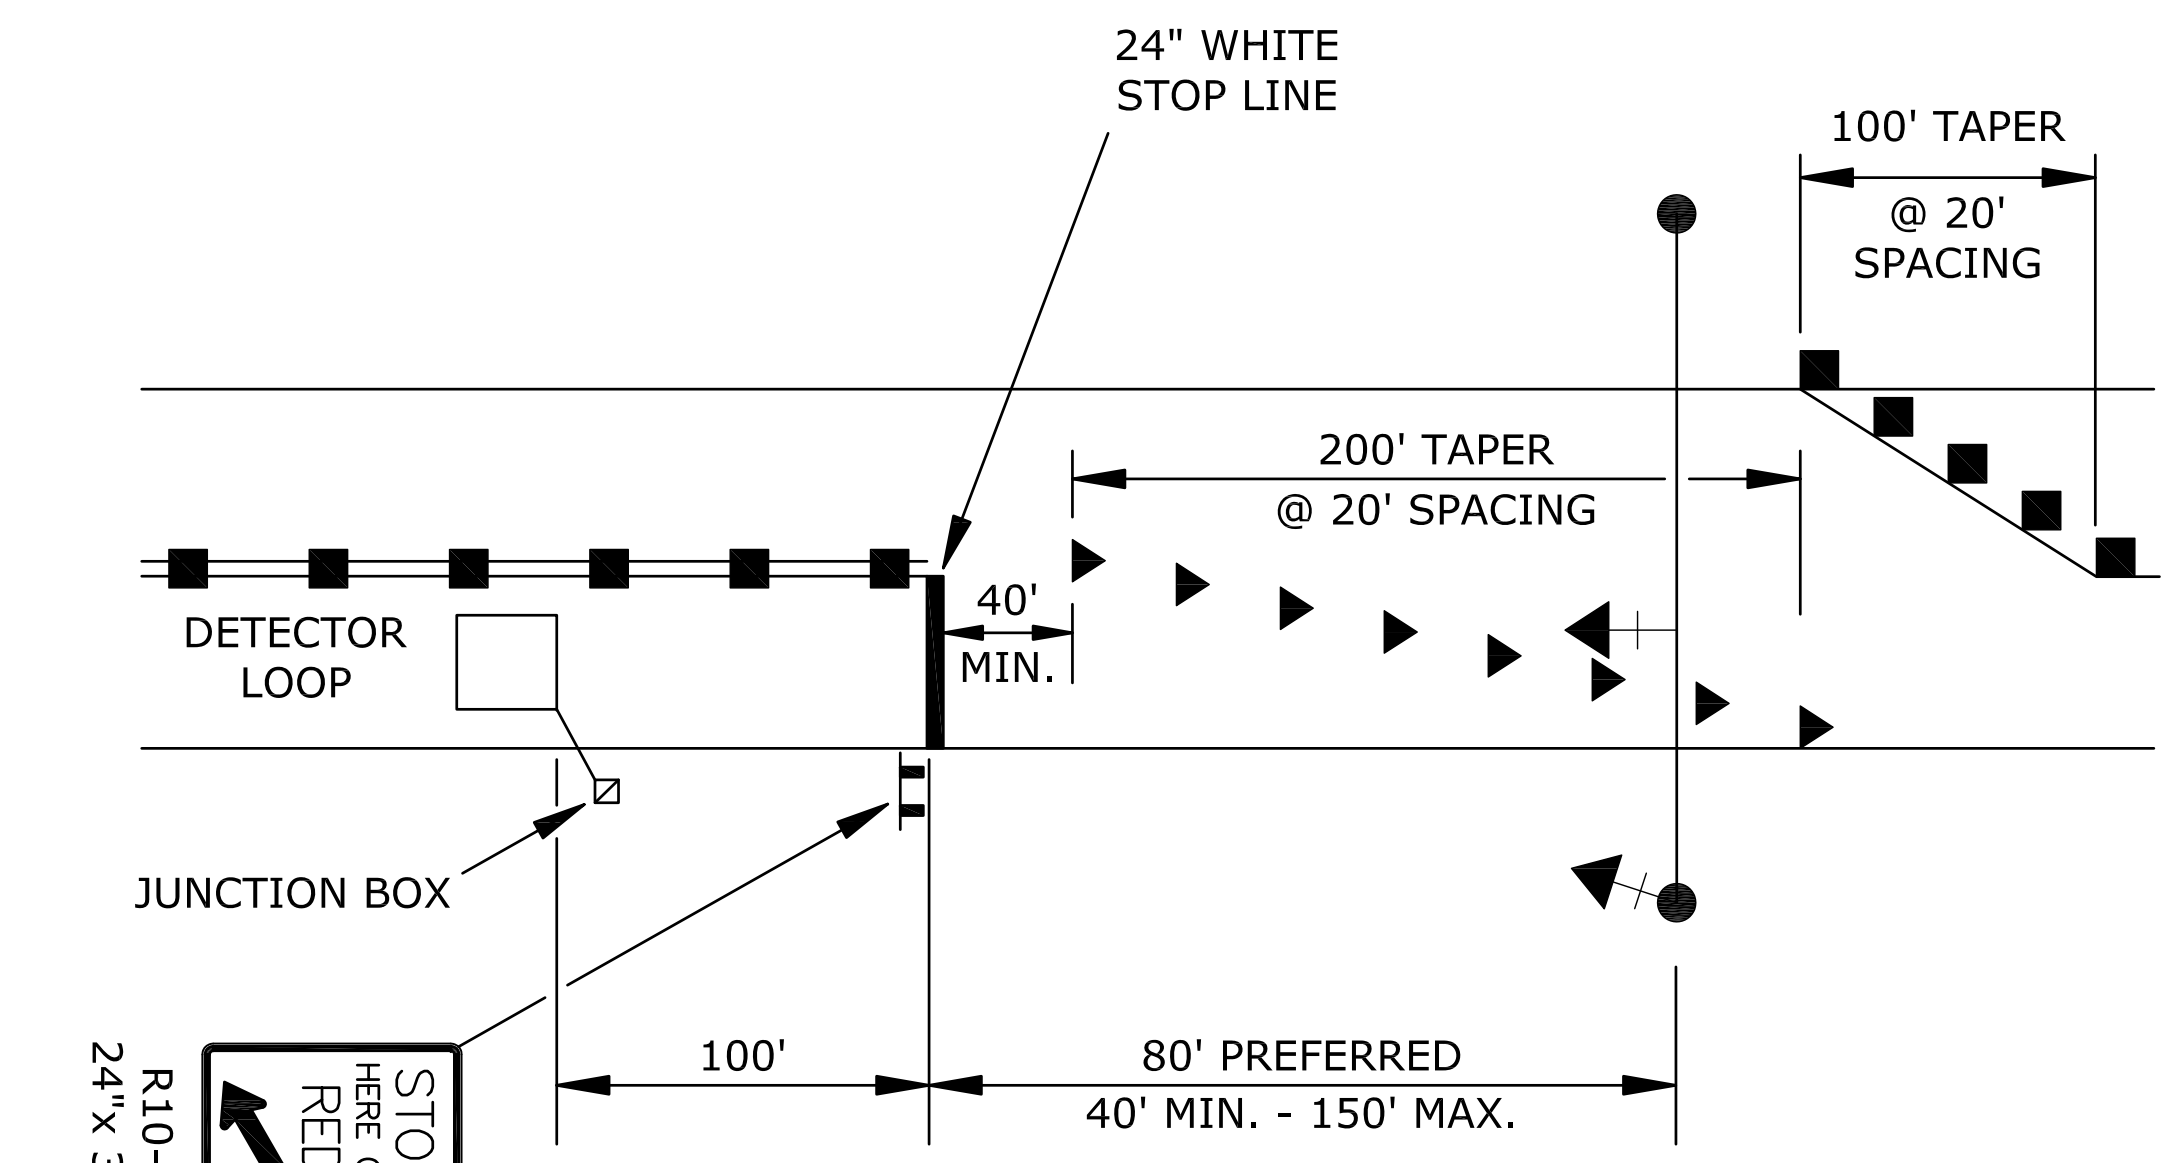

SPEED (MPH) ▲	20	25	30	35	40	45	50	55	60	65	70
LENGTH (FT)	35	50	65	85	100	115	130	150	165	165	165

NEITHER WORK ACTIVITY NOR STORAGE OF EQUIPMENT, VEHICLES, OR MATERIAL SHOULD OCCUR IN THE BUFFER SPACE. WHEN A PROTECTION VEHICLE IS PLACED IN ADVANCE OF THE WORK SPACE, ONLY THE SPACE UPSTREAM OF THE VEHICLE CONSTITUTES THE BUFFER SPACE.

▲ POSTED SPEED PRIOR TO WORK STARTING

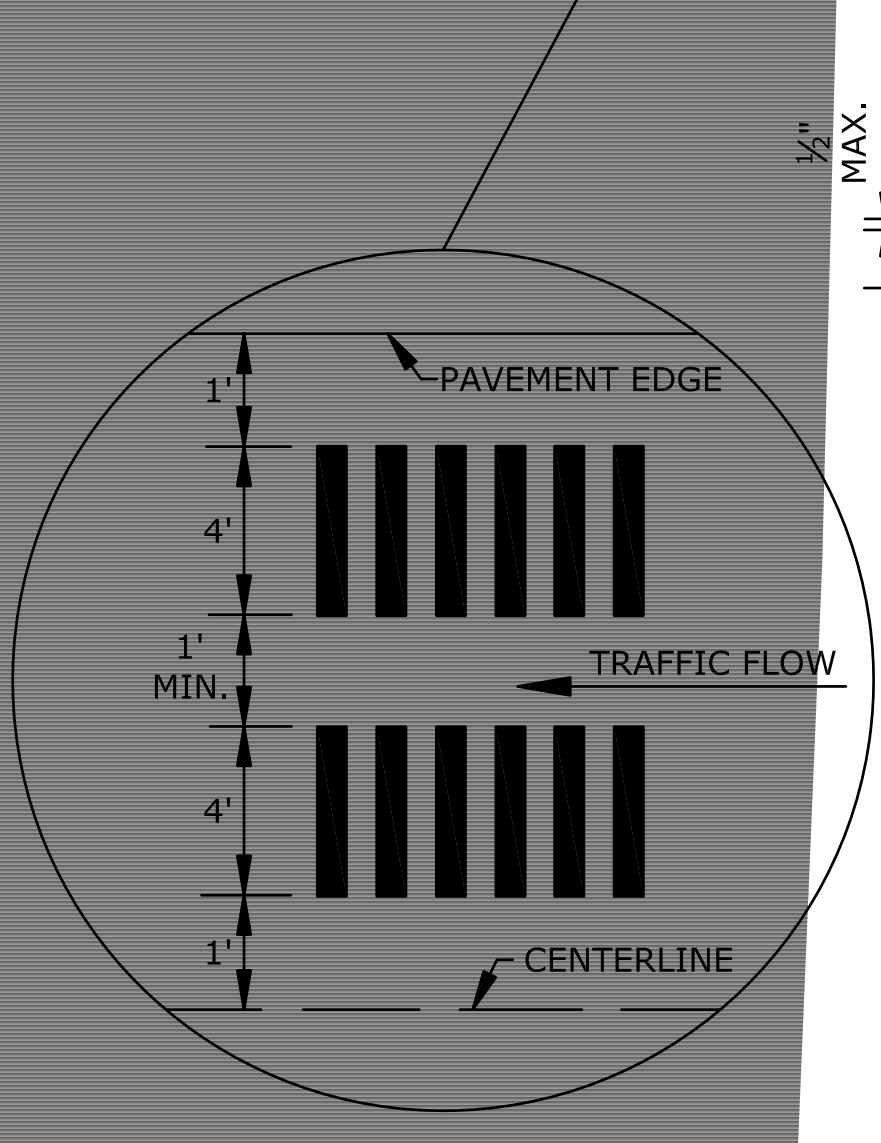

NOTE: UNI-DIRECTIONAL YELLOW TEMPORARY RAISED PAVEMENT MARKERS (TYPE I) SHALL BE SUBSIDIARY TO OTHER TRAFFIC CONTROL BID ITEMS.

NO.	DATE	REVISIONS	BY	APP'D
3	10/4/11	Modified Signal to Stopline Distance	J.A.M.	K.P.
2	8/8/07	Temporary Raised Pavement Marker Note	M.B.	A.A.A.
1	12/29/05	M4-20 Changed to KM4-20	M.B.	A.A.A.

KANSAS DEPARTMENT OF TRANSPORTATION

TYPICAL TRAFFIC CONTROL
TWO-LANE HIGHWAY ONE LANE CLOSED
TEMPORARY TRAFFIC SIGNALS

TE732 9/1/00

DESIGNED	B.A.H.	QUANTITIES	B.A.H.	TRACED	Kristina Pyle
DESIGN CK.	DETAIL CK.	QUAN. CK.	TRACE CK.		