




4+00.00

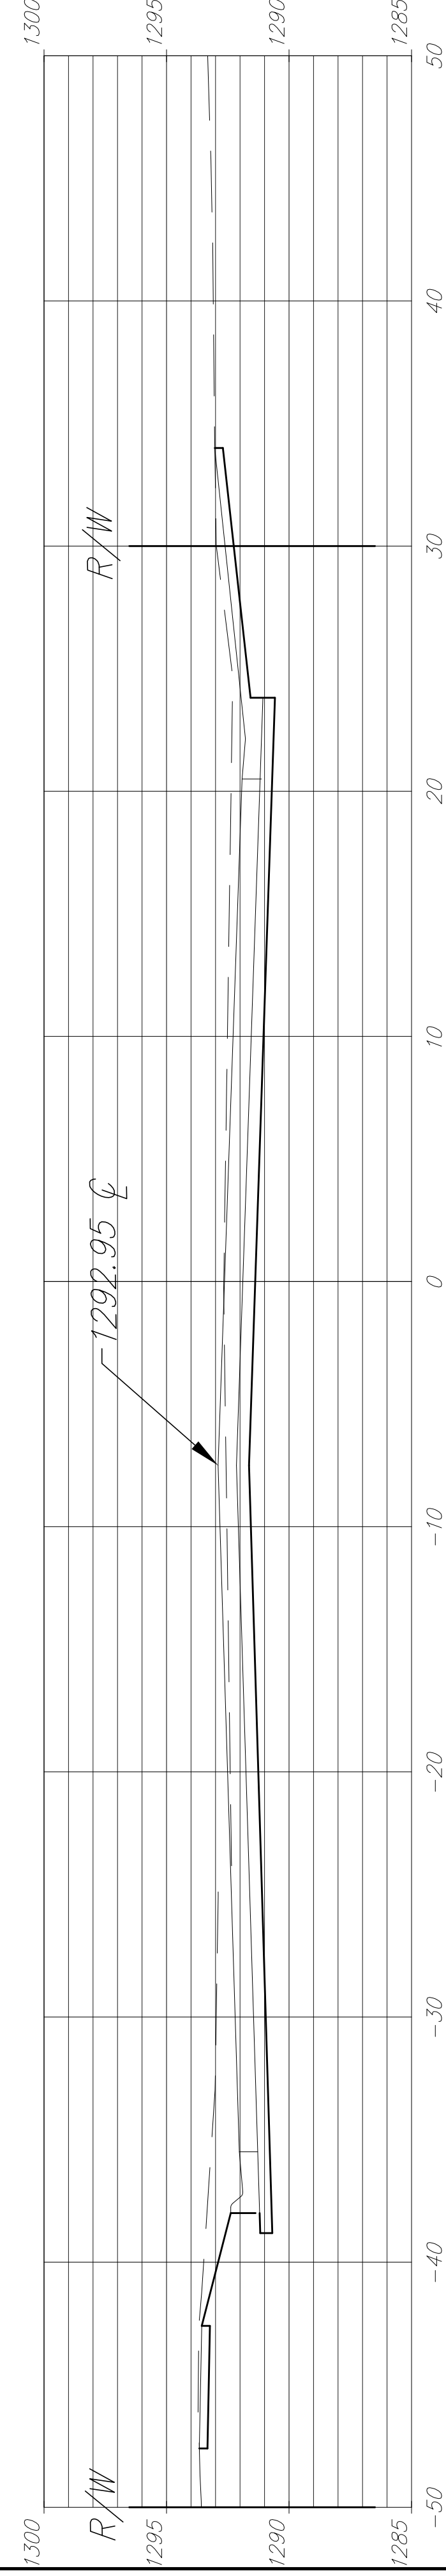


3+50.00

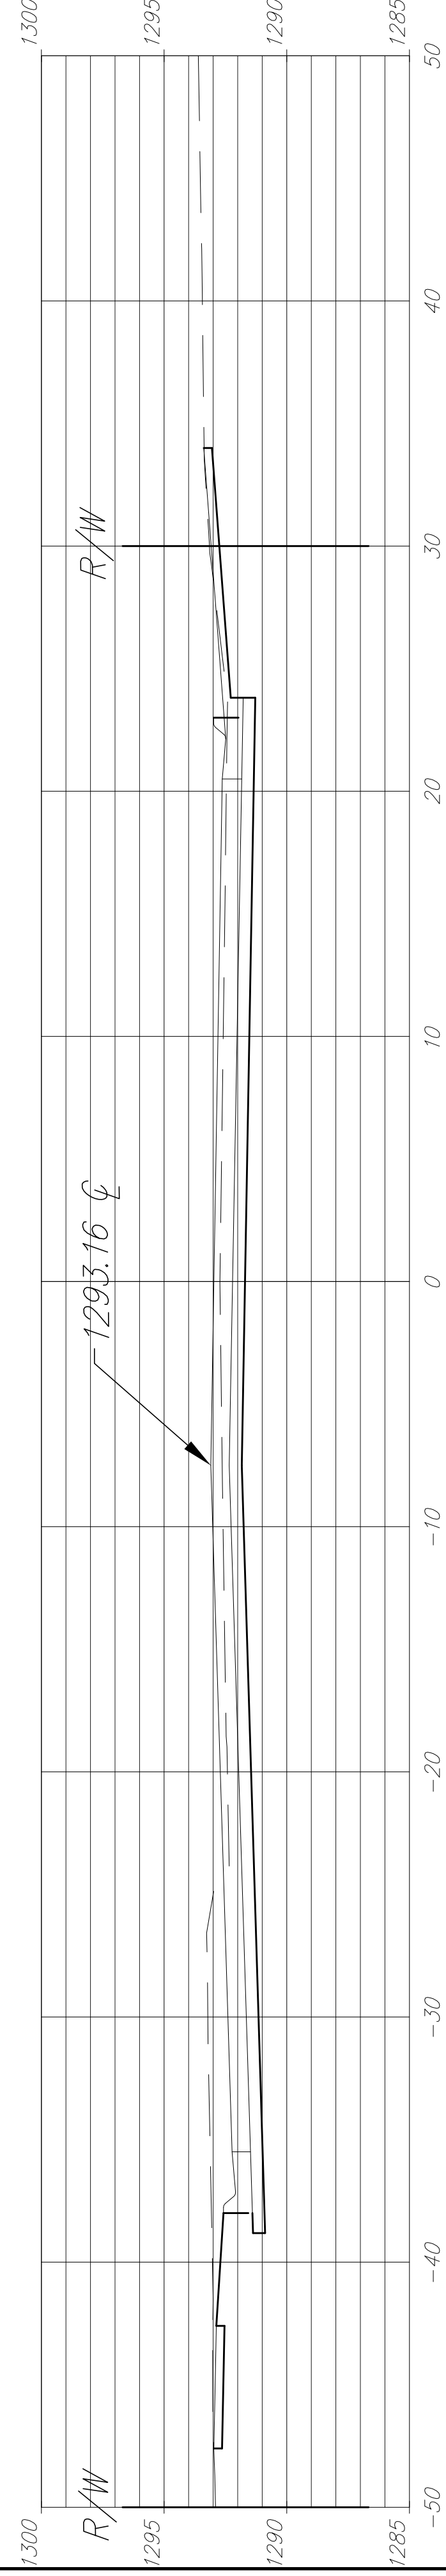


3+00.00

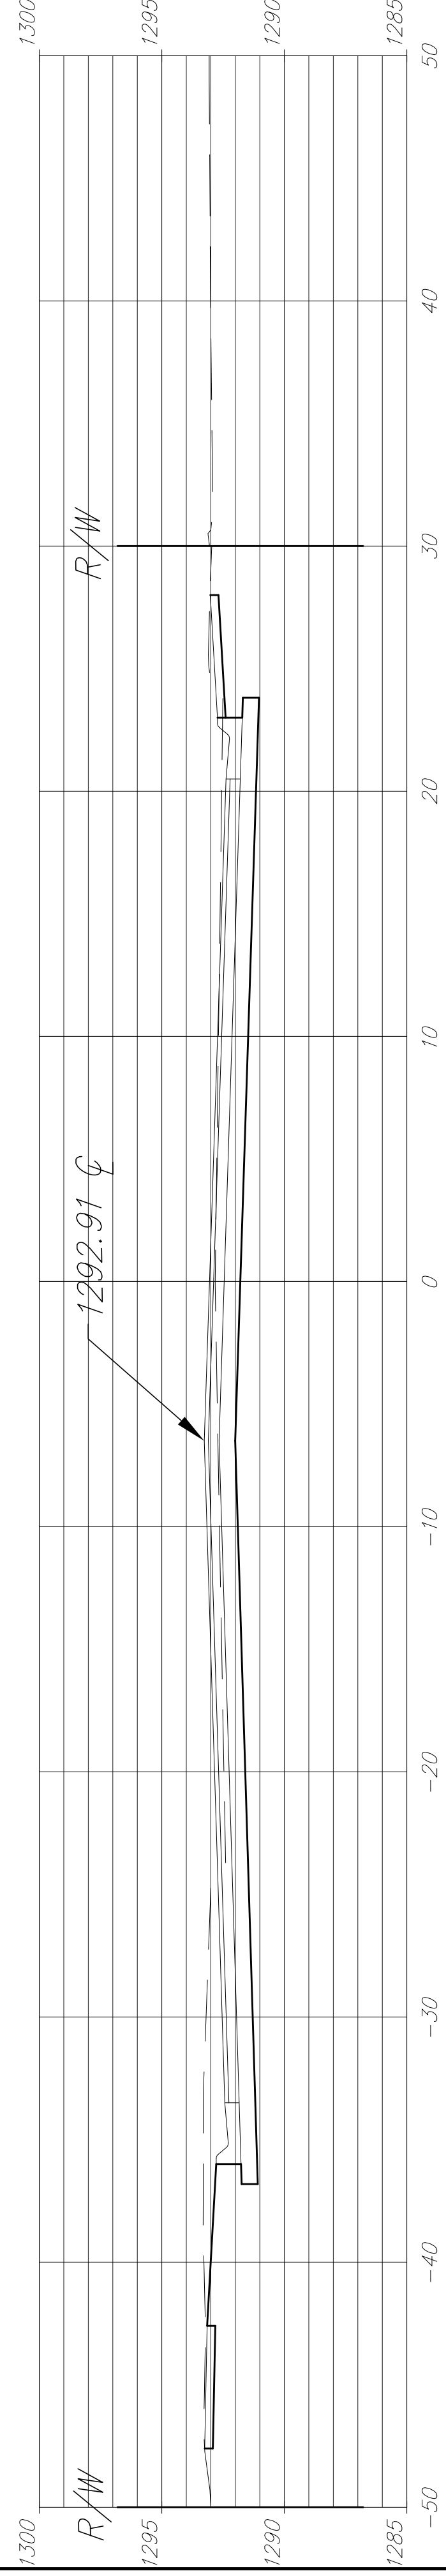


2+50.00

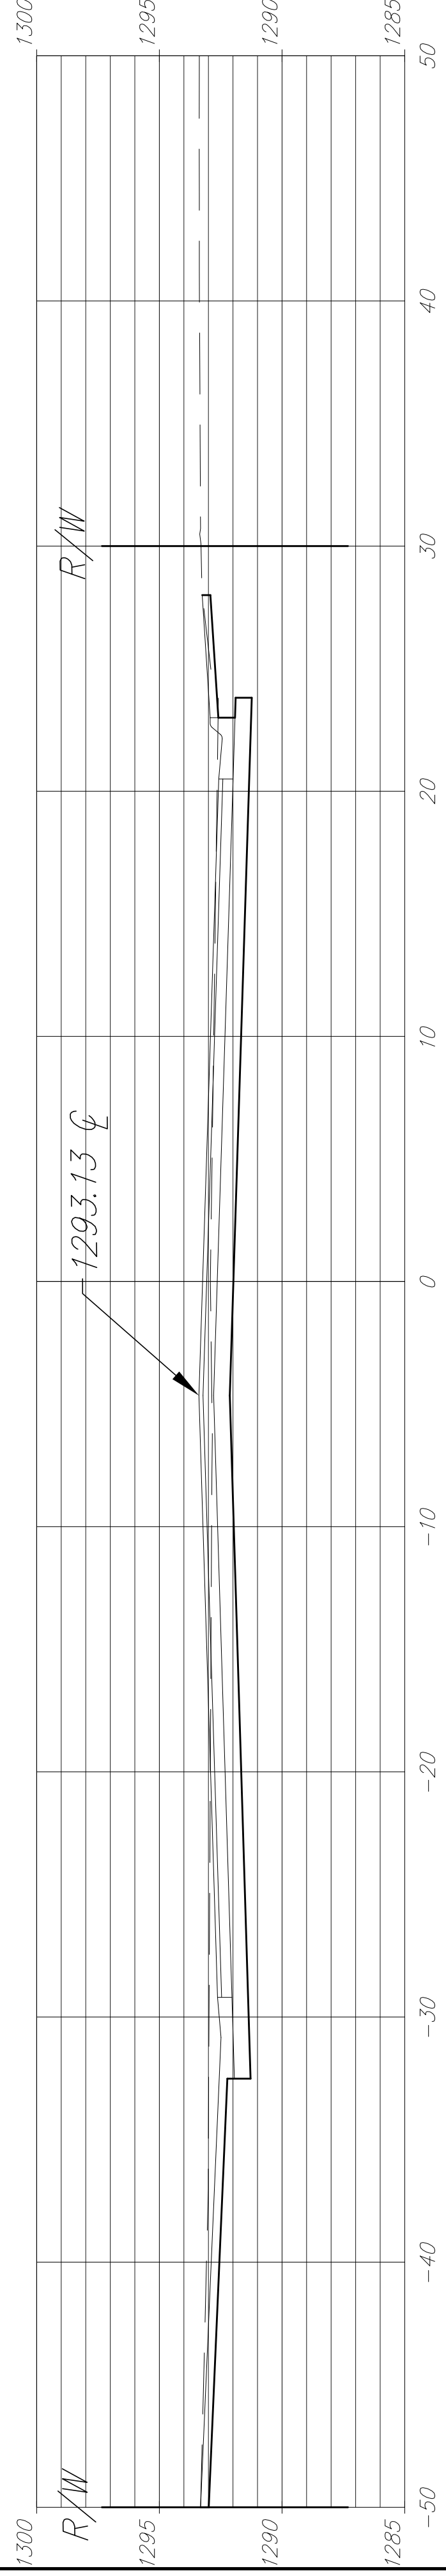

2+00.00

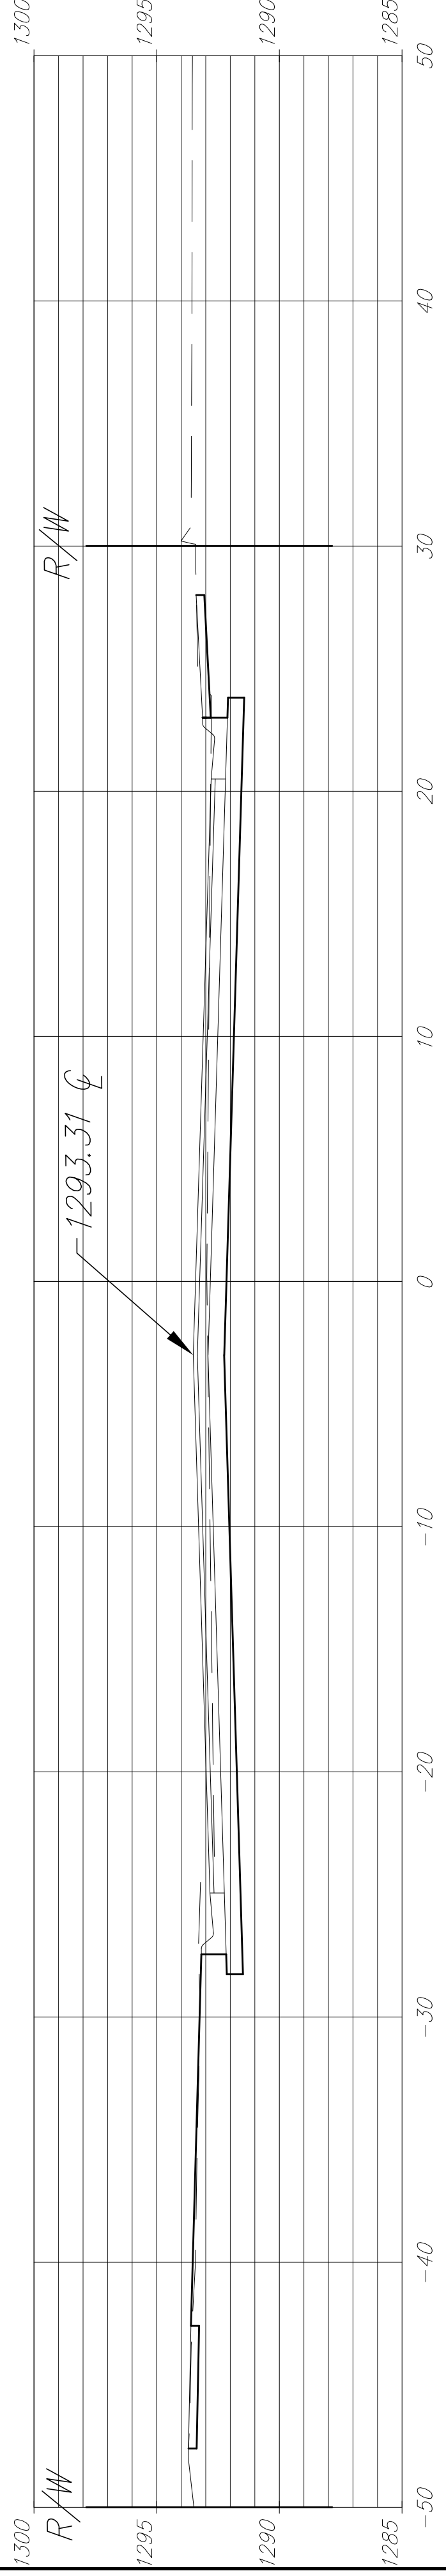

1+65.70
(HARRY)

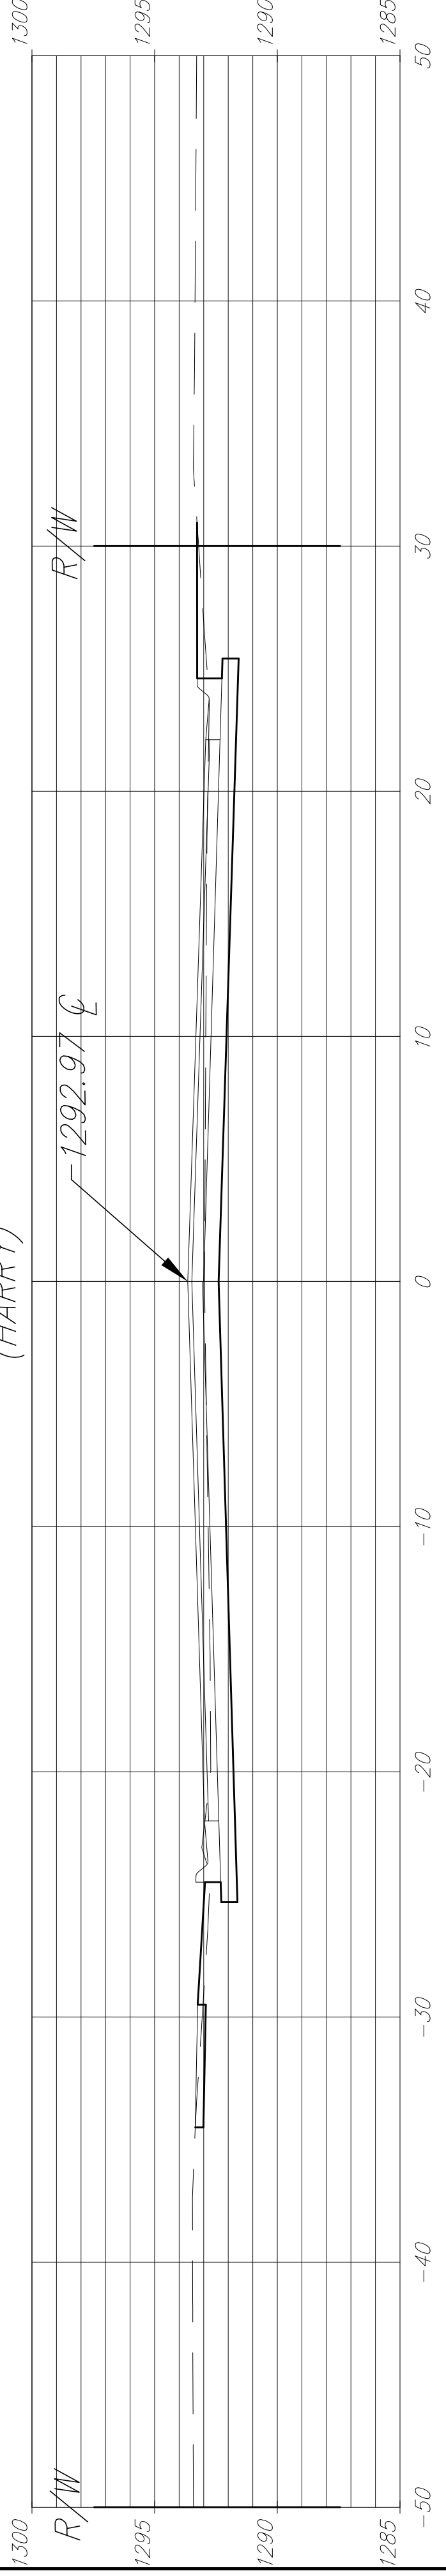

53+50.00
(BROADWAY)

