


**WATER MAIN REPLACEMENT PLANS FOR
EASTBOROUGH SOUTH**

LINES 3 & 4
SHEET TITLE
448-90213
PROJECT NUMBER

DFL / JWC / JRA
DESIGNED / DRAWN / CHECKED

ISSUED
August 2012
REVISED

SHEET NO.
13 of 40

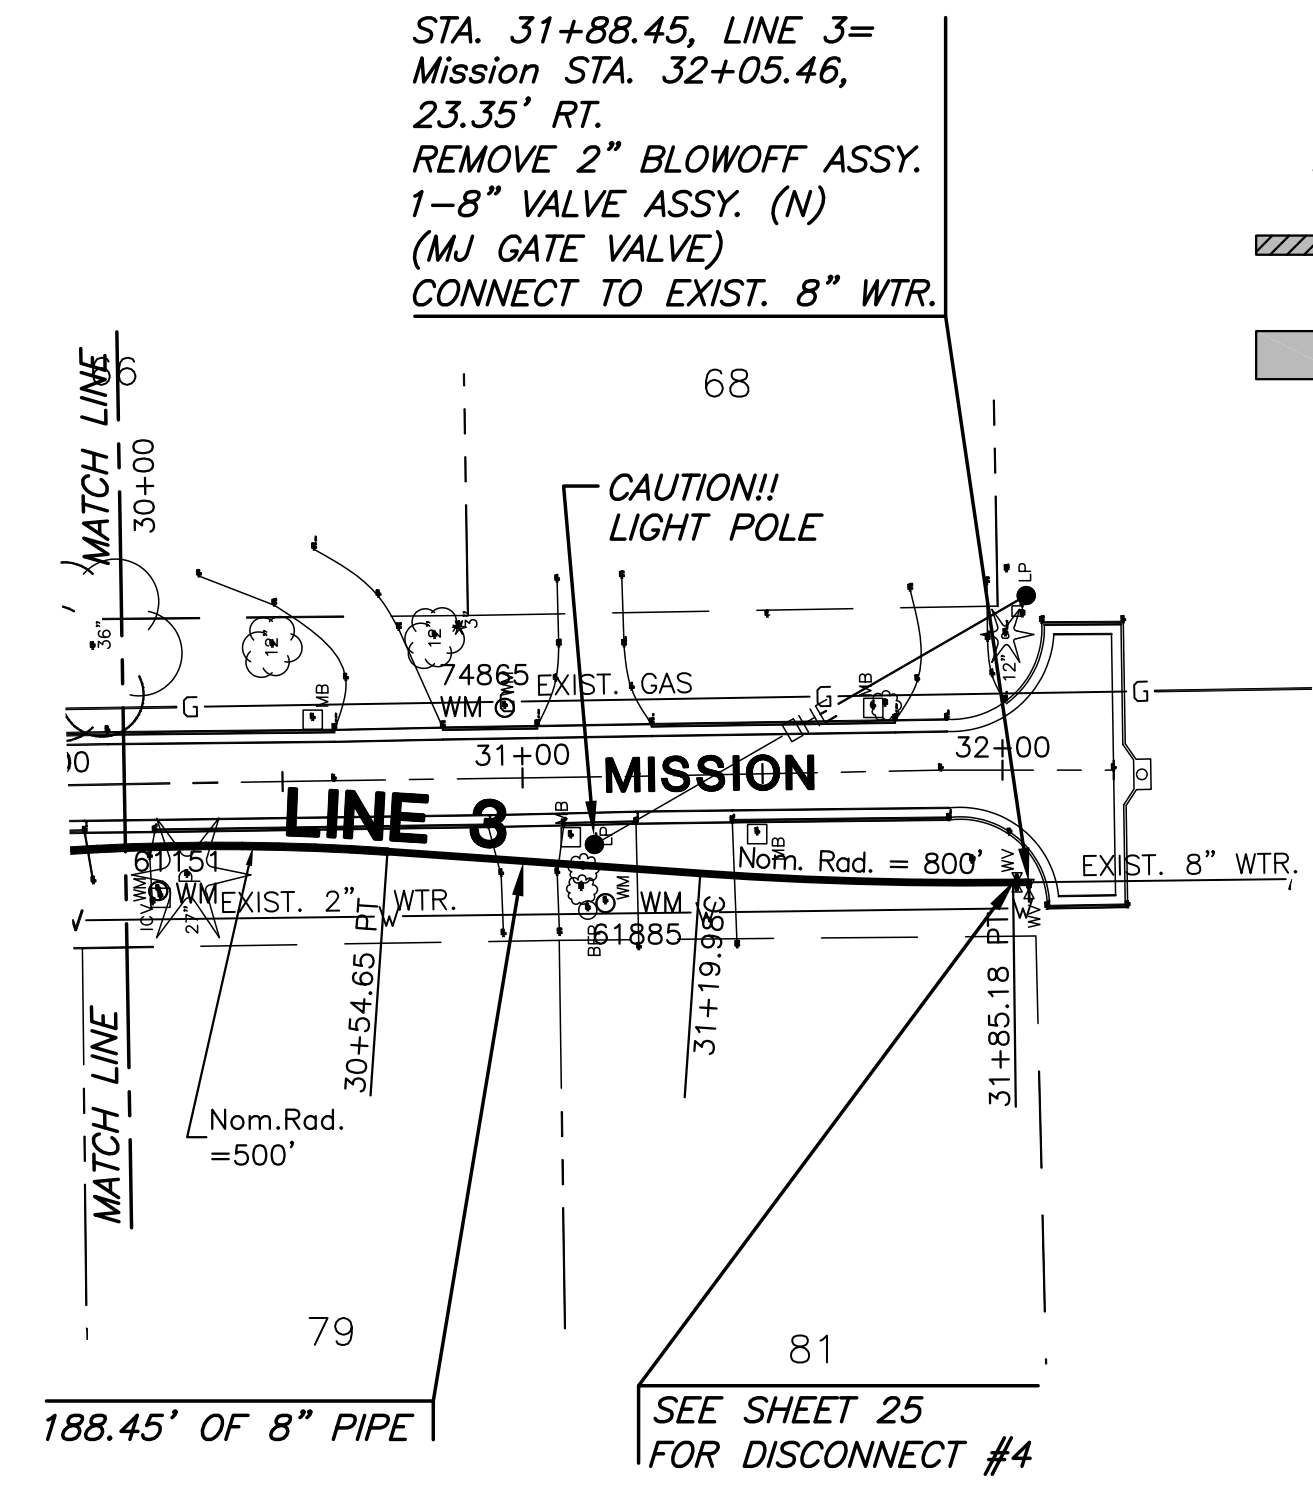


PLAN LINE 3

- LEGEND**
- WM = WATER METER
 - [Hatched Box] = REMOVE AND REPLACE EXISTING CURB & GUTTER IN LIKE KIND
 - [Solid Box] = REMOVE AND REPLACE EXISTING PAVEMENT

STA. 9+86.90, LINE 4 =
STA. 15+13.48, LINE 3 =
Mission STA. 15+31.19,
28' RT.

SEE SHEET 26
FOR DRIVEWAY
REPLACEMENT #1

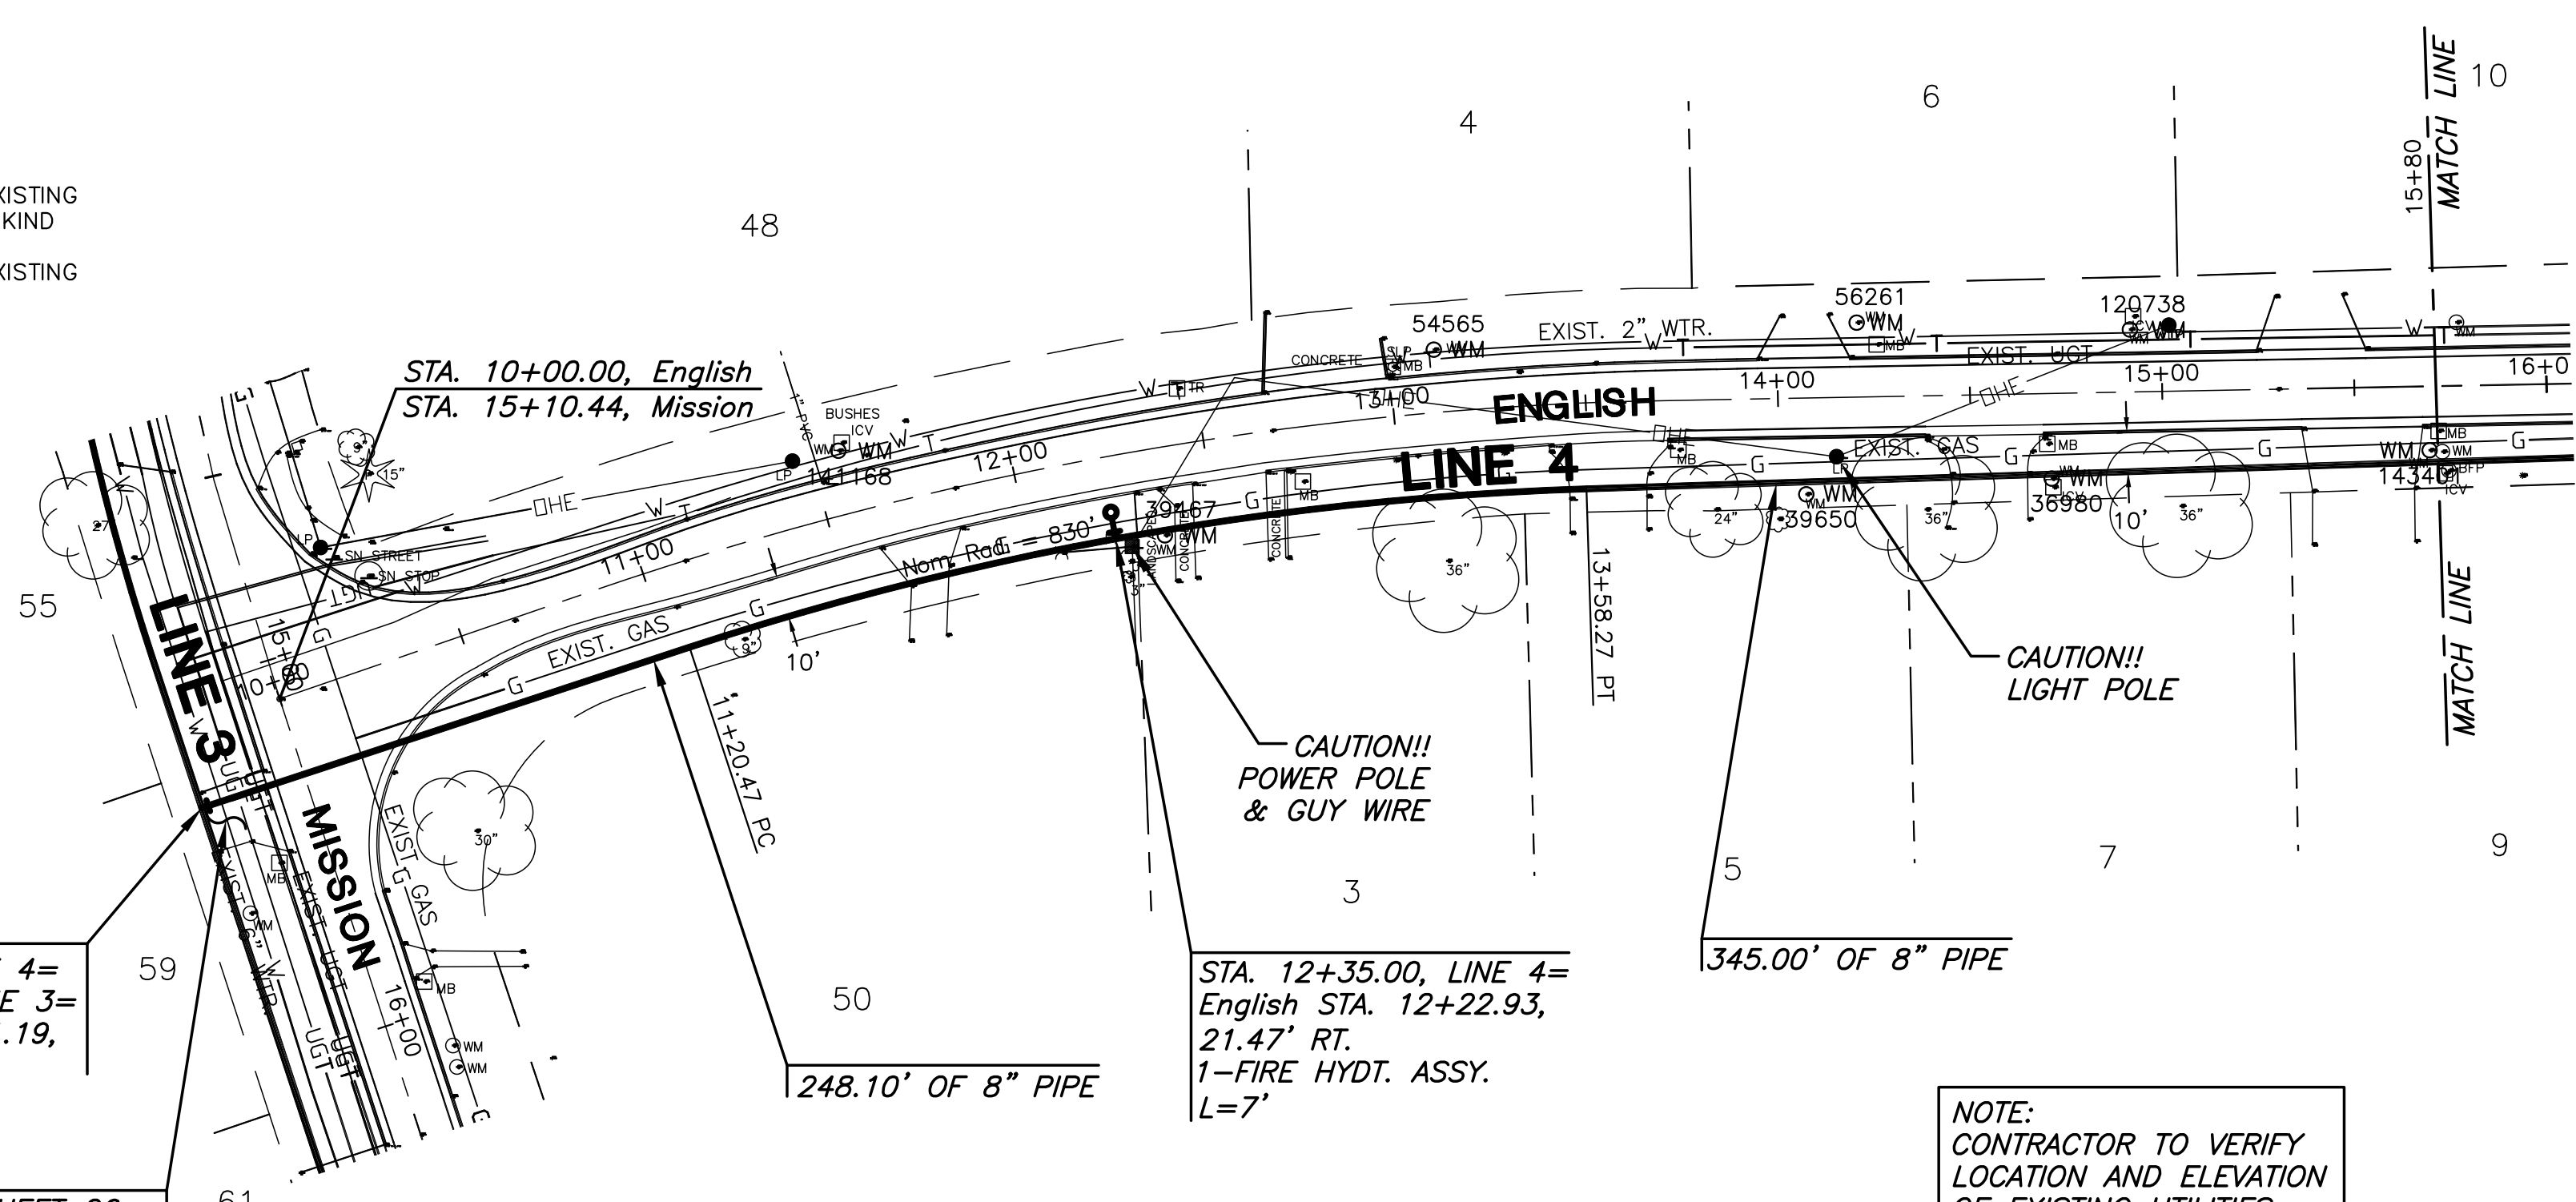


PLAN LINE 4

NOTE:
CONTRACTOR TO VERIFY
LOCATION AND ELEVATION
OF EXISTING UTILITIES
PRIOR TO CONSTRUCTION.


PROFILE LINE 3

SCALE: HORIZ. 1"=40'
SCALE: VERT. 1"=5'

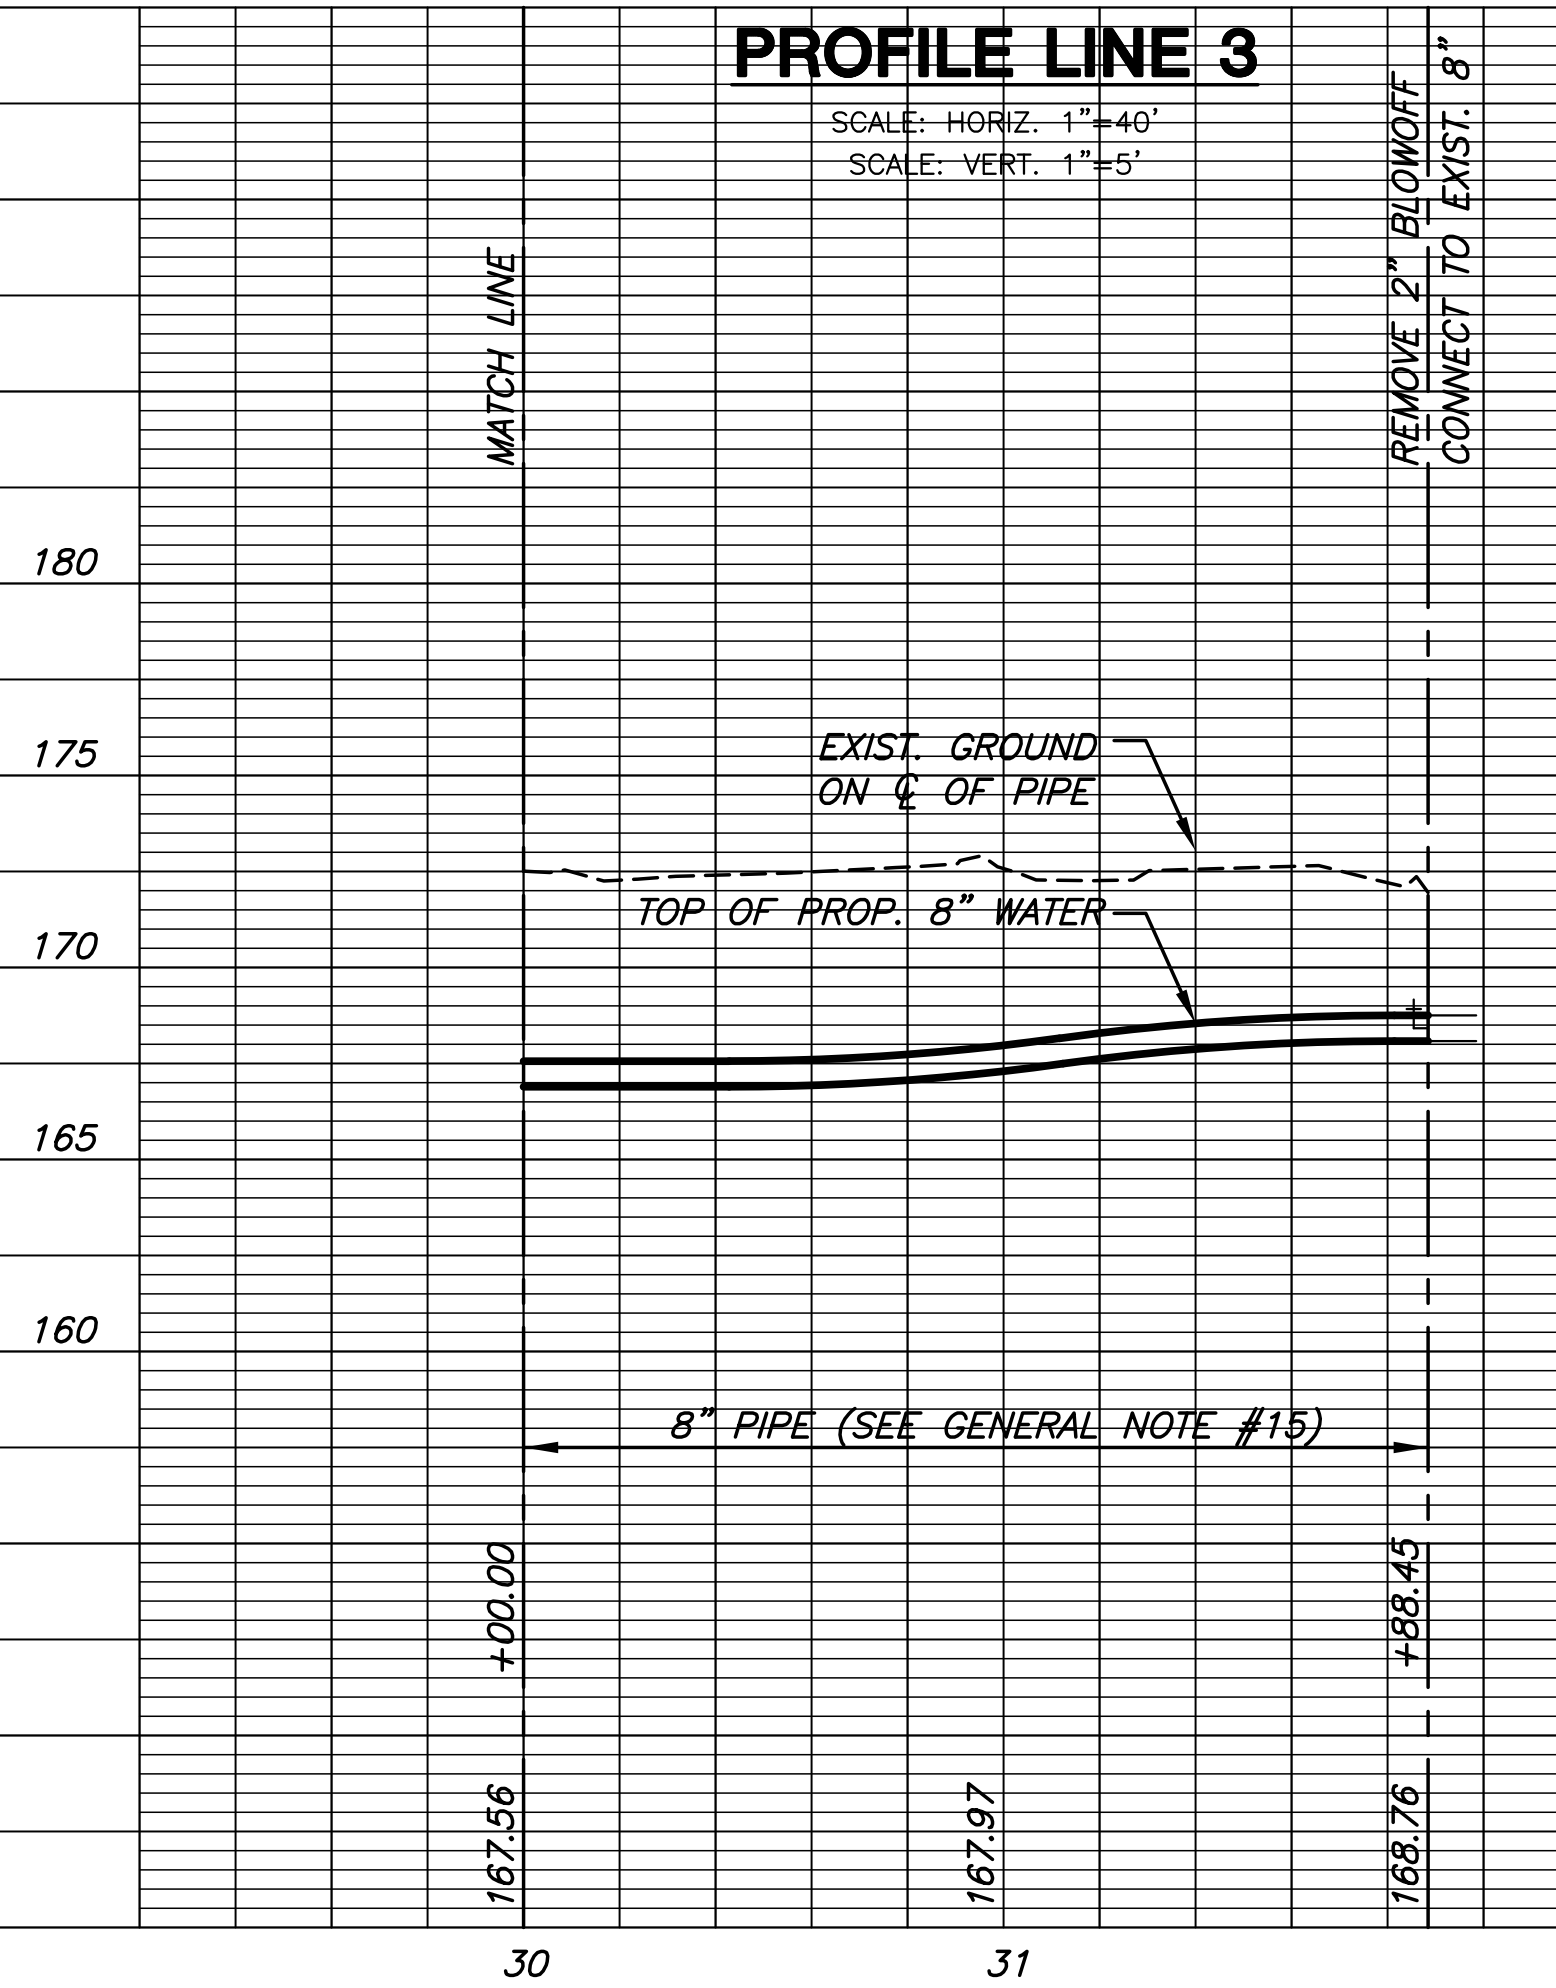

PROFILE LINE 4

SCALE: HORIZ. 1"=40'
SCALE: VERT. 1"=5'

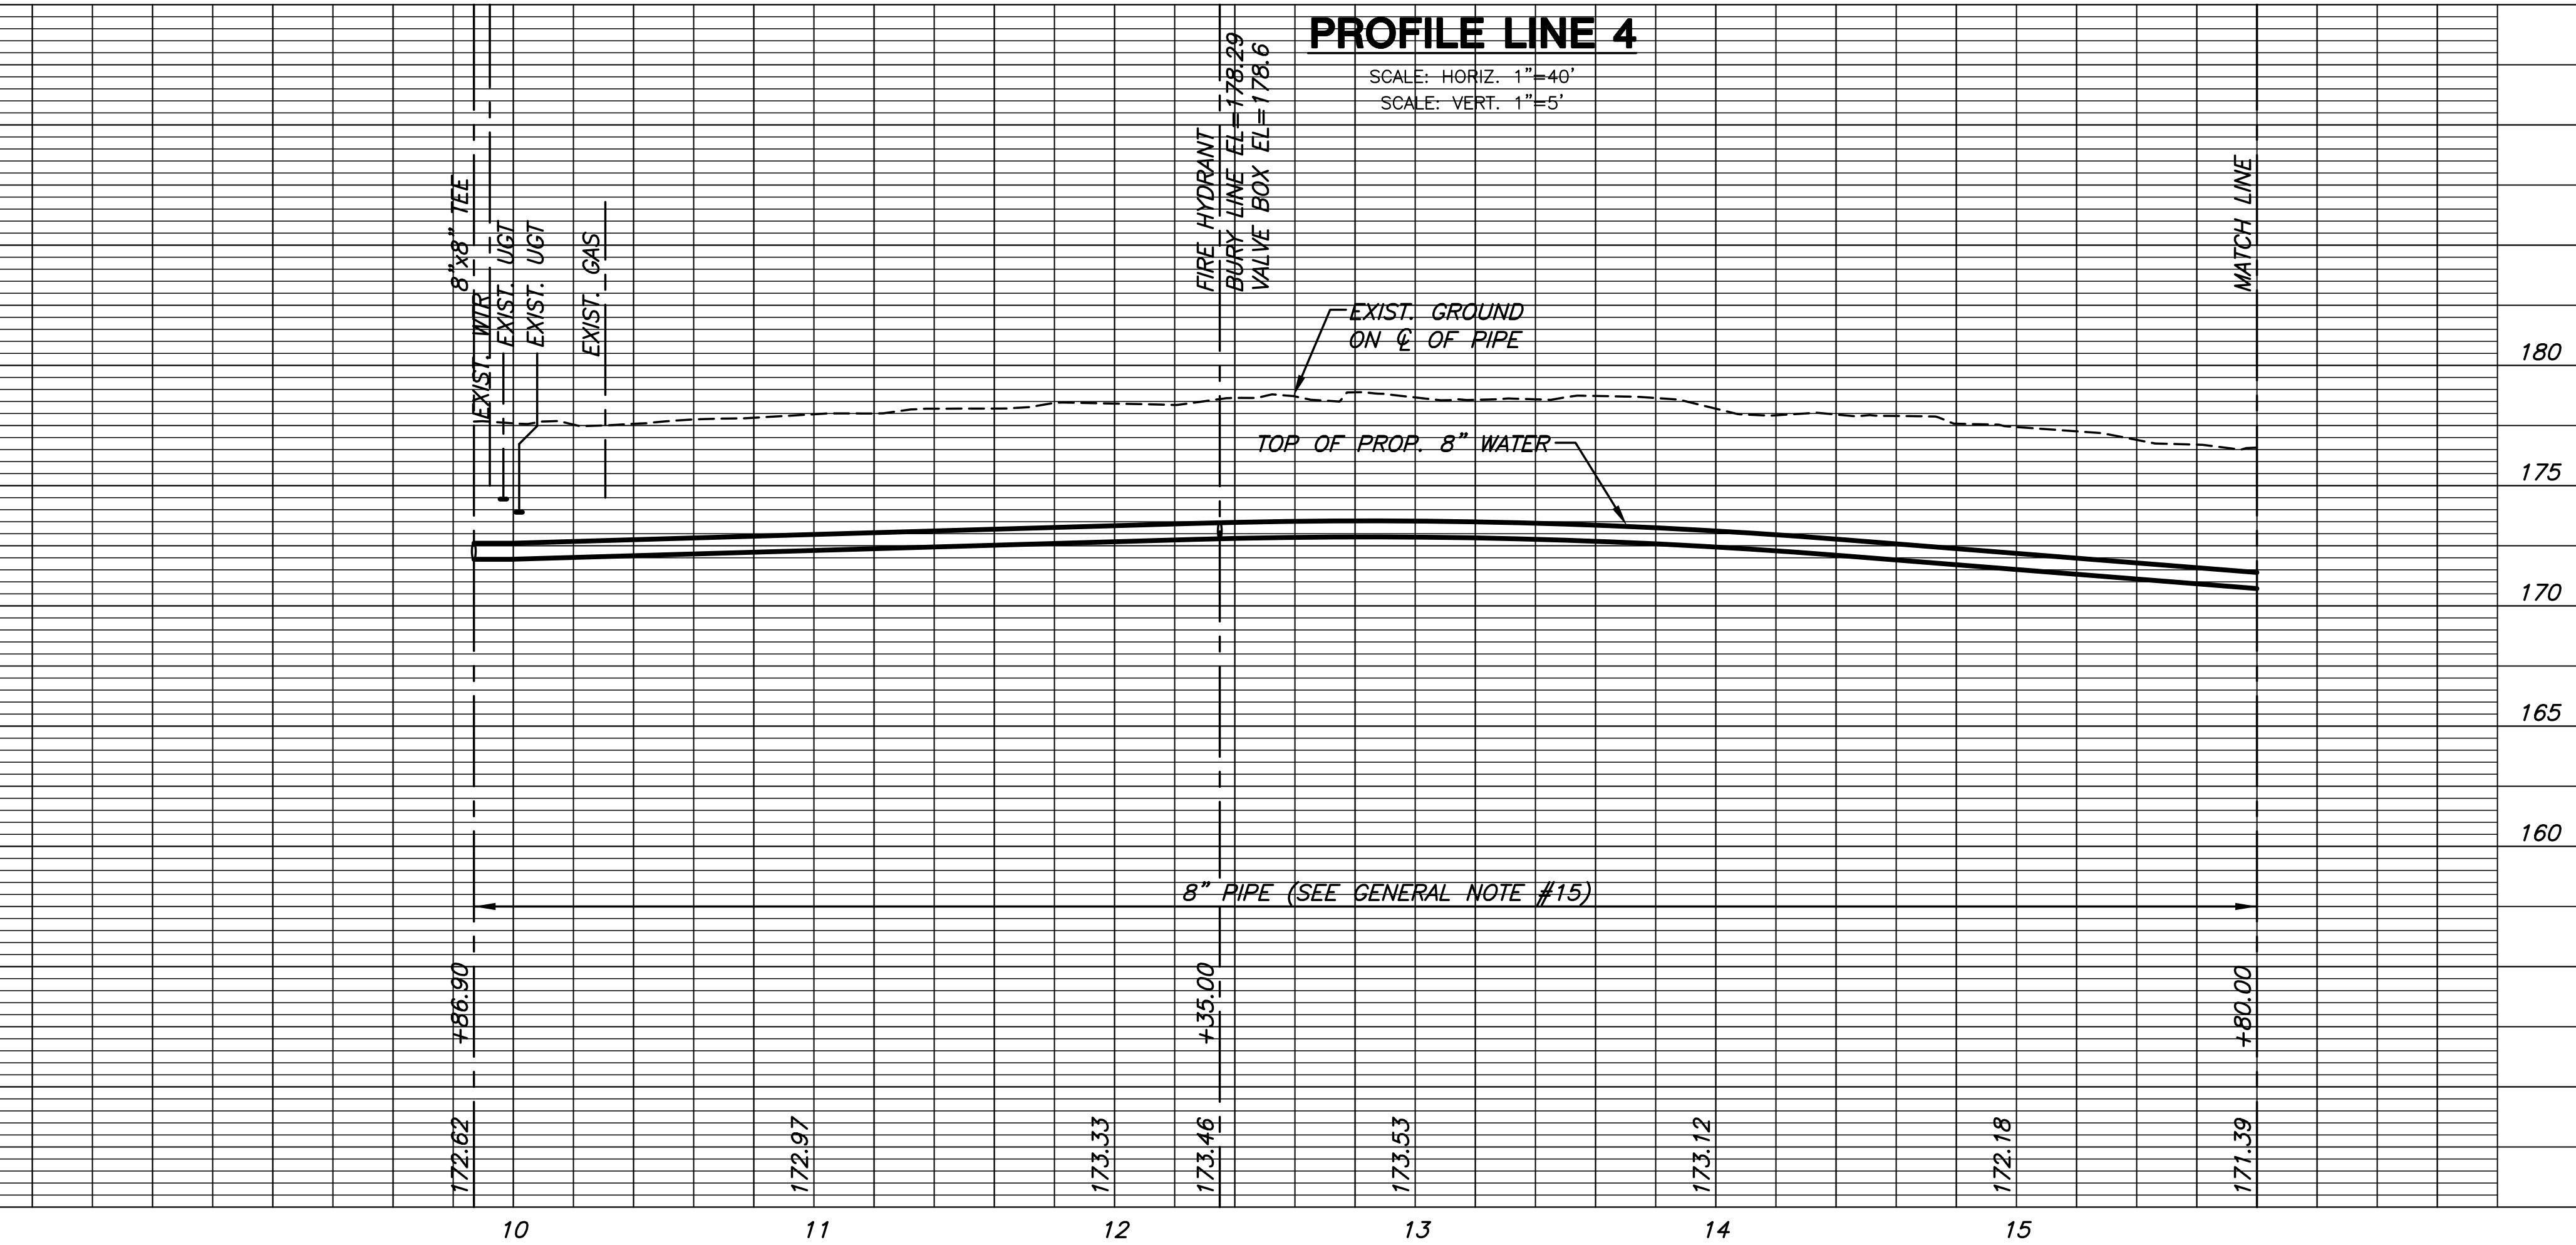

PLOTTED: Tuesday, August 28, 2012 @ 03:24PM

J:\CIVIL\06691\WCM\WTR\06691_C7.DWG