
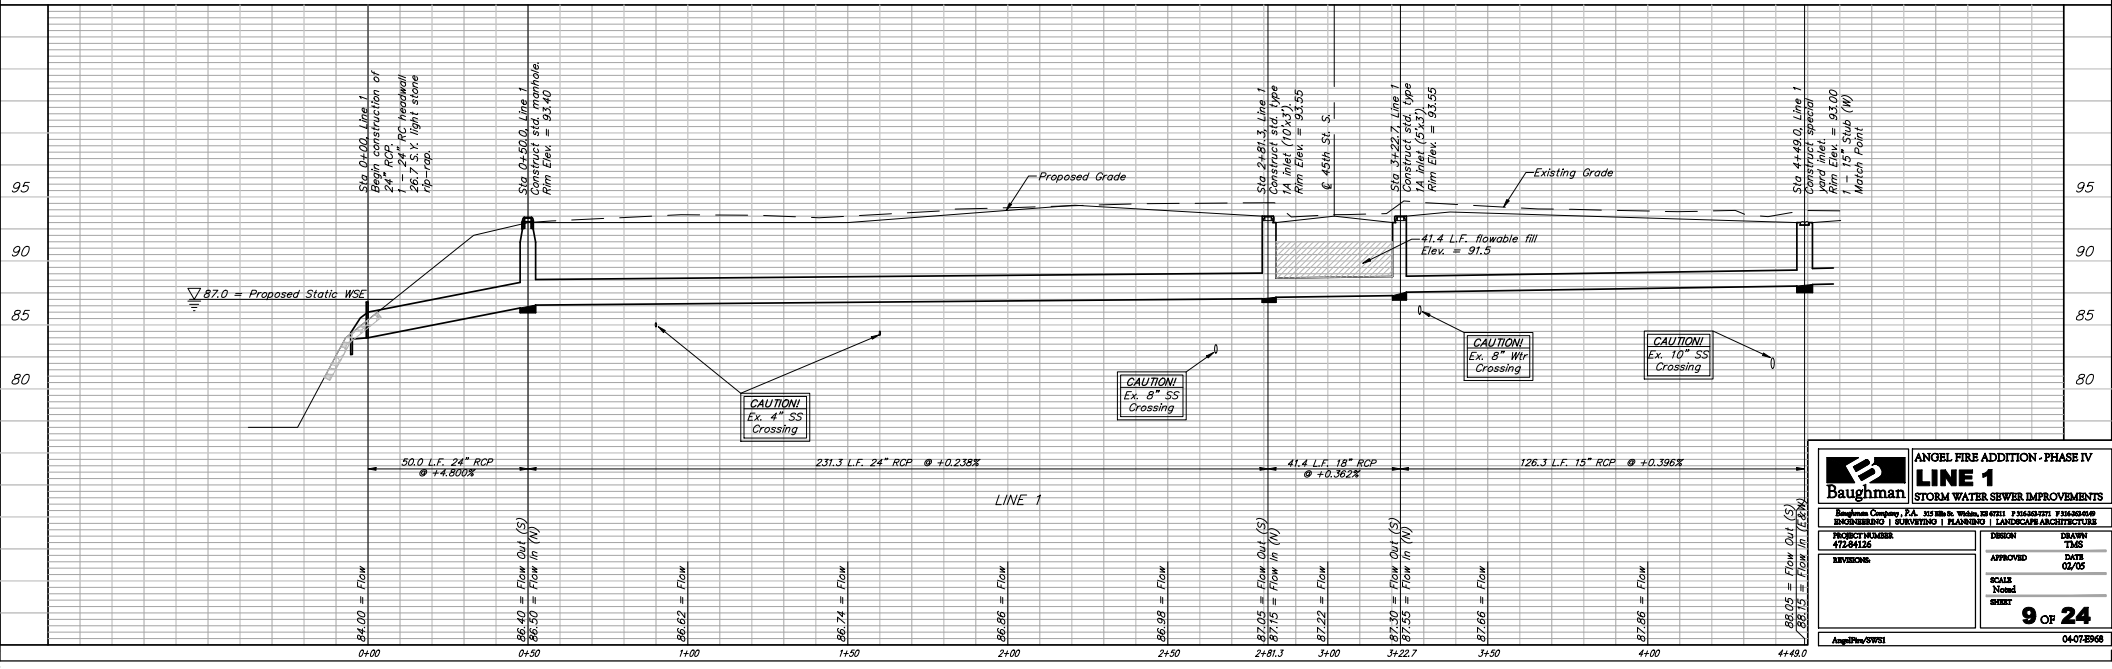


**BENCHMARKS:**

BM #1: C.O.W. Disc top of Curb adjacent to FH between Lot's 10 & 11, Block C.  
Elevation = 93.70 City Datum

BM #2: City of Wichita Disc adjacent to FH on NE Corner of Leonine & Angel.  
Elevation = 92.29 City Datum

Scale: 1" = 20' Horizontal  
1" = 5' Vertical  
• = Iron

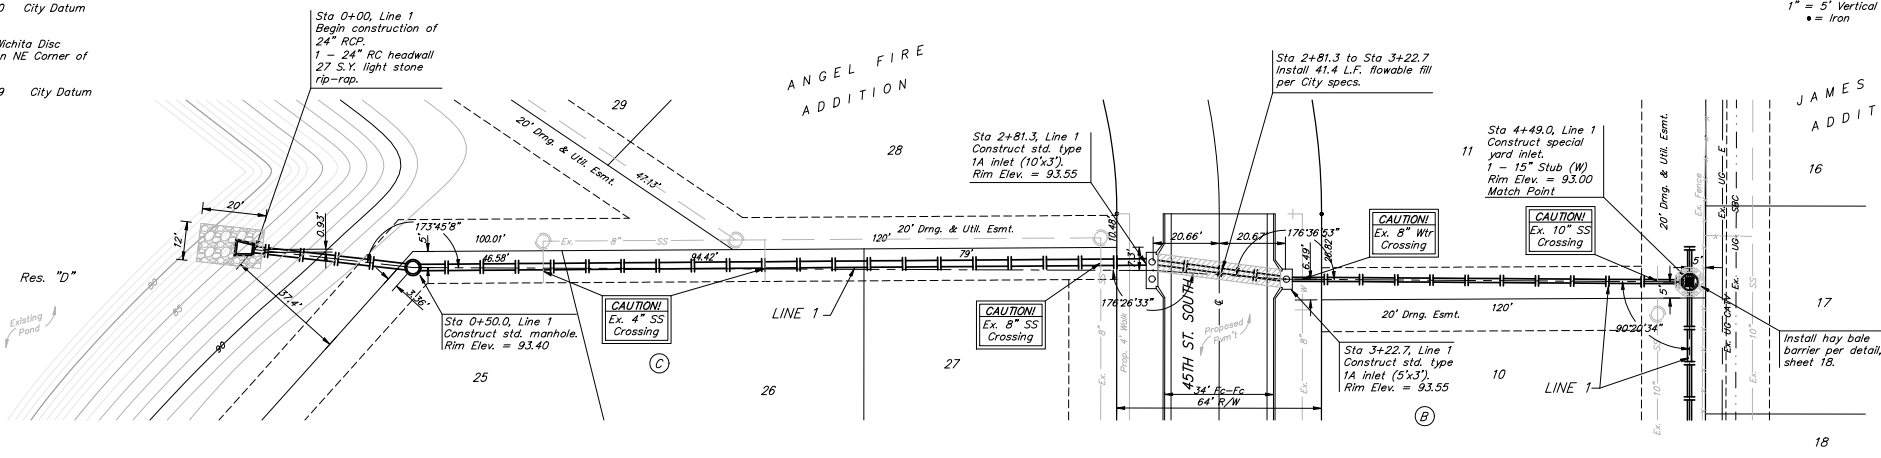

		<b>ANGEL FIRE ADDITION - PHASE IV</b> <b>LINE 1</b> <b>STORM WATER SEWER IMPROVEMENTS</b>	
		<small>Engineering   Surveying   Planning   Landmarks Architecture</small>	
PROJECT NUMBER 473-04136	DESIGN TMS	DRAWN TMS	DATE 02/05
REVISIONS  	APPROVED  	SCALE NONE	SHEET  
August 19, 2015		9 OF 24	