



50.00'
 EXC = 51.7
 LF = 8.5
 CF = 0.0

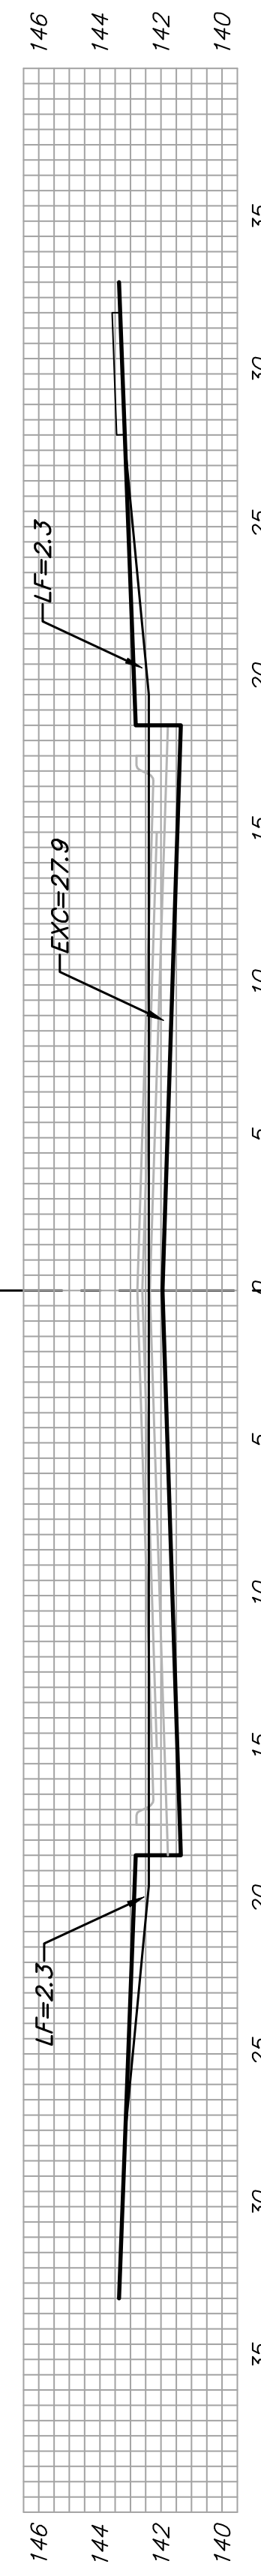


8+50

50.00'
 EXC = 51.7
 LF = 8.5
 CF = 0.0

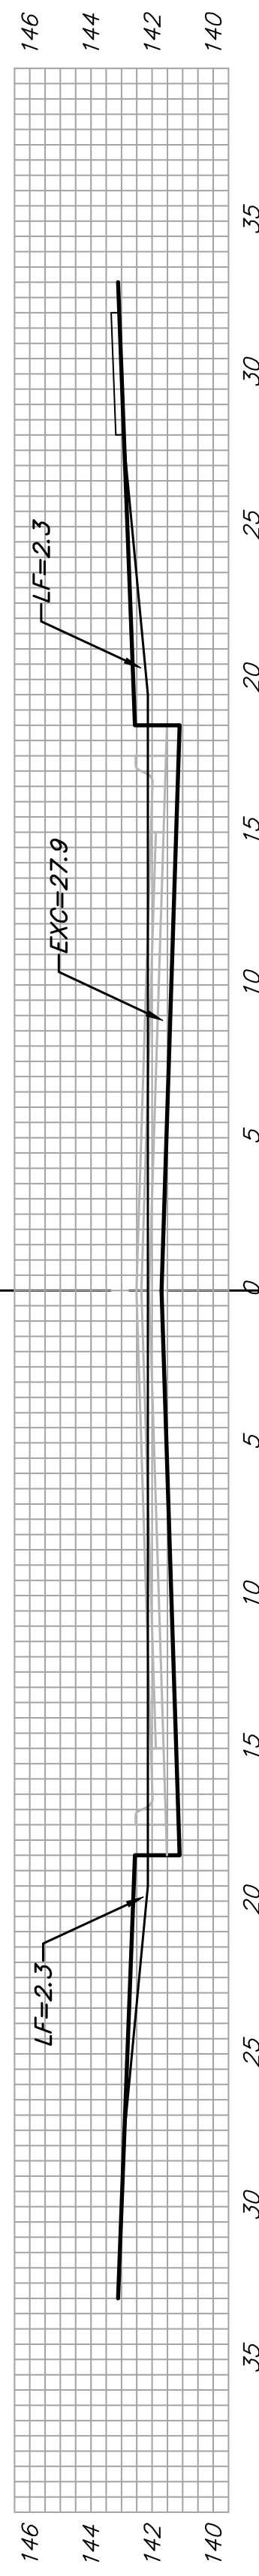


8+00

50.00'
 EXC = 51.7
 LF = 8.5
 CF = 0.0

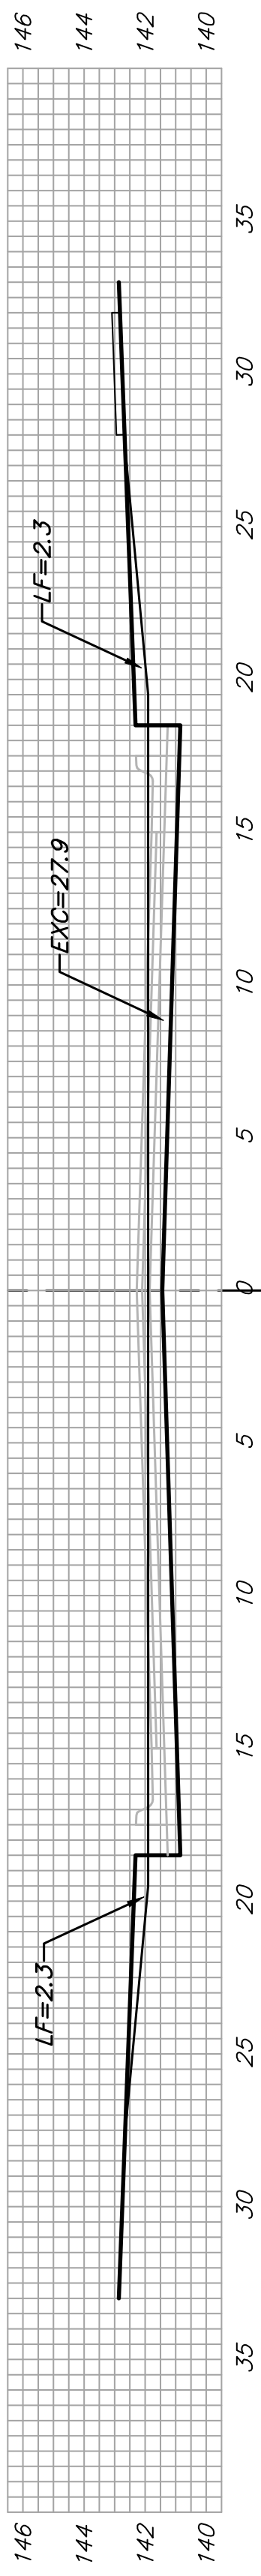


7+50

50.00'
 EXC = 51.7
 LF = 8.5
 CF = 0.0

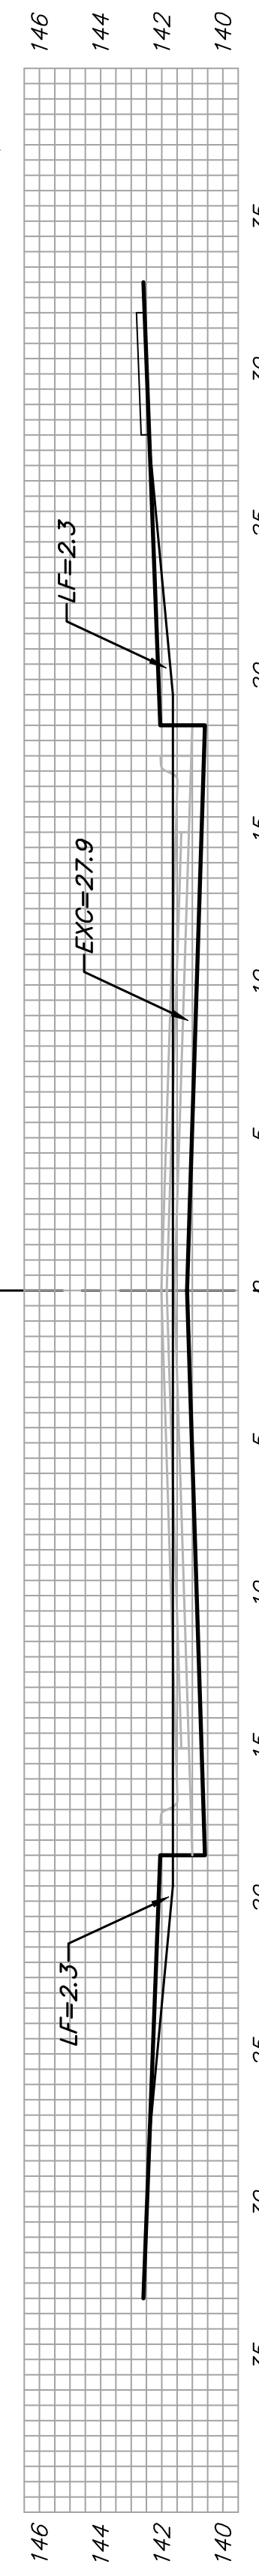


7+00

50.00'
 EXC = 51.7
 LF = 8.5
 CF = 0.0

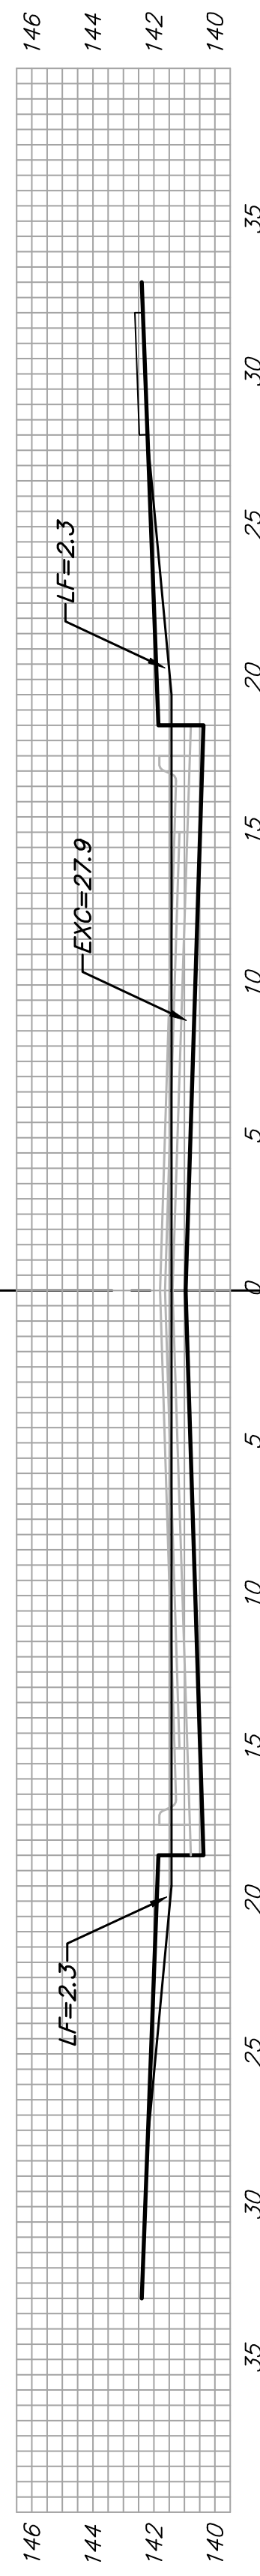


6+50

50.00'
 EXC = 51.7
 LF = 8.5
 CF = 0.0

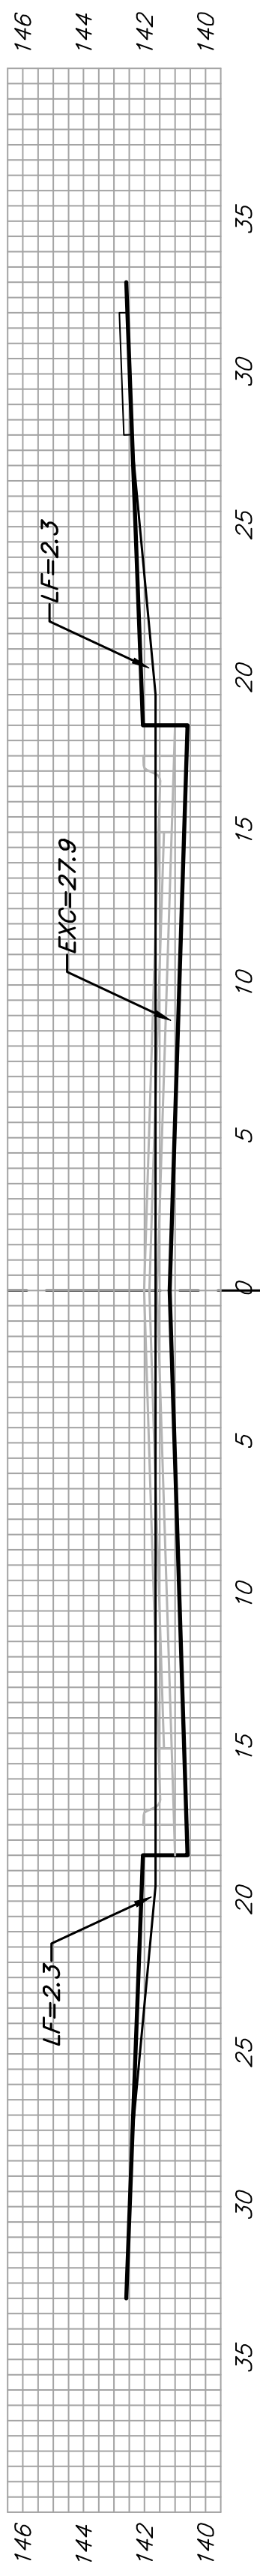


6+00

50.00'
 EXC = 51.7
 LF = 8.5
 CF = 0.0

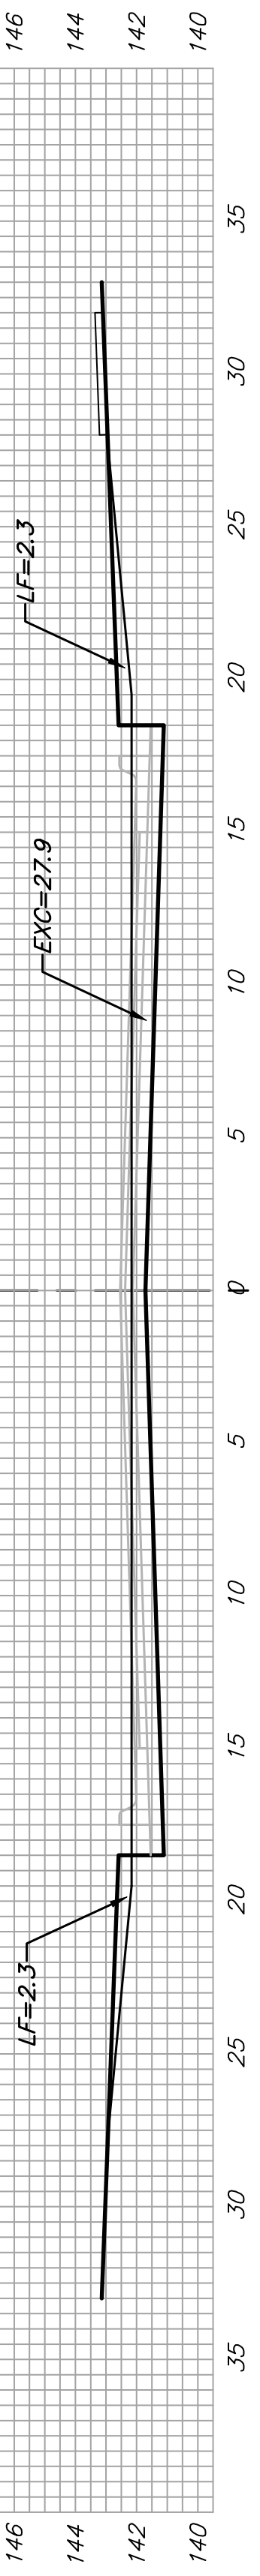


5+50

50.00'
 EXC = 48.2
 LF = 10.2
 CF = 0.2

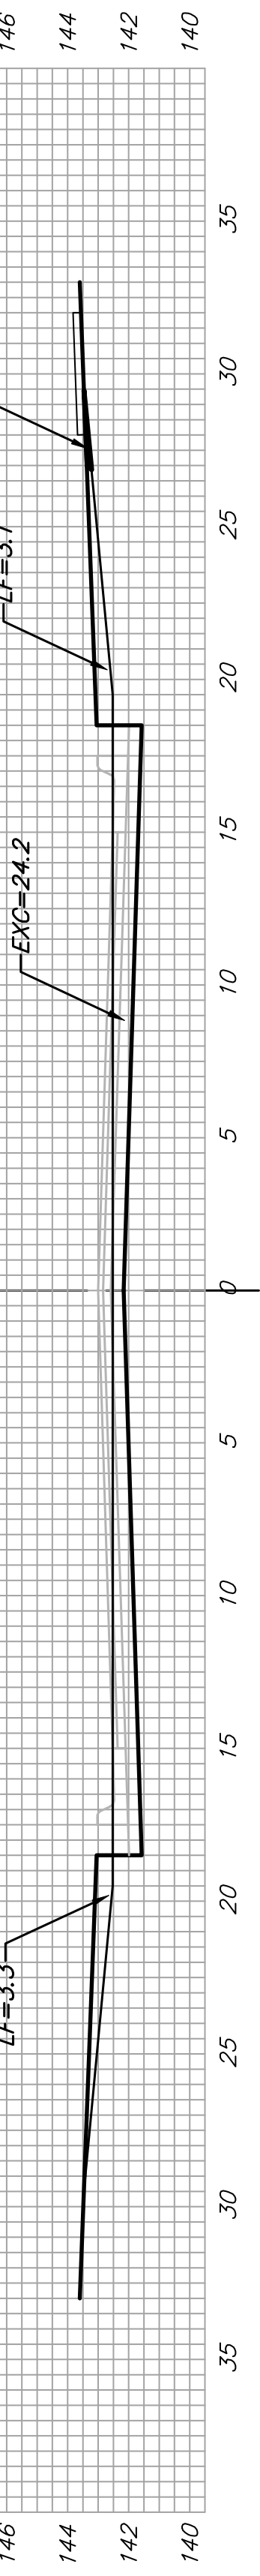


5+00

50.00'
 EXC = 20.5
 LF = 15.8
 CF = 1.2

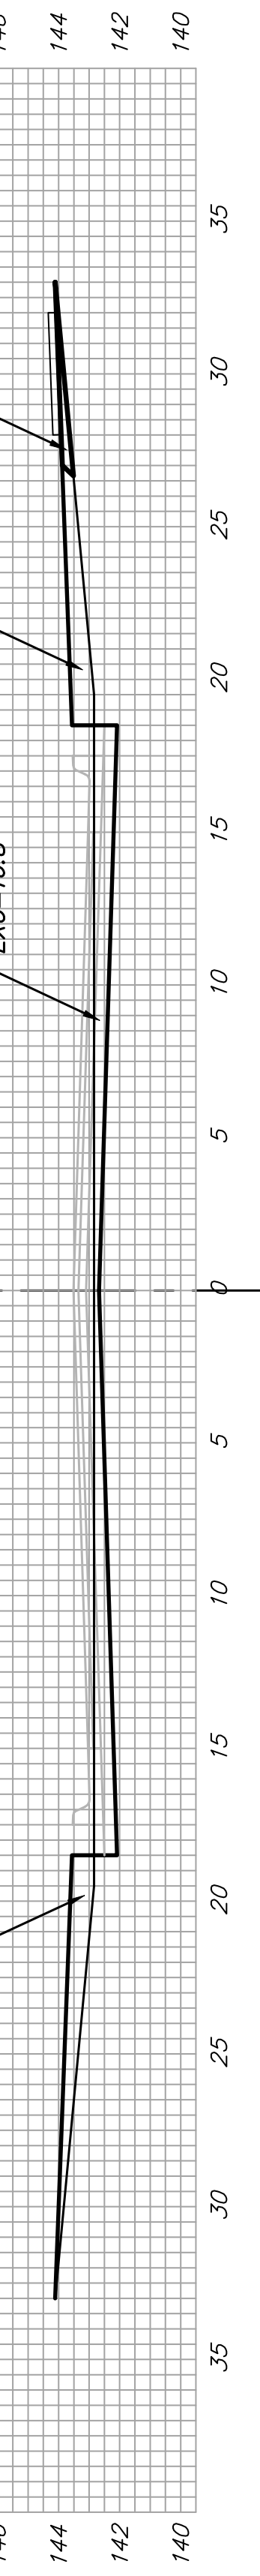

4+50


50.00'
 EXC = 31.1
 LF = 19.8
 CF = 2.0

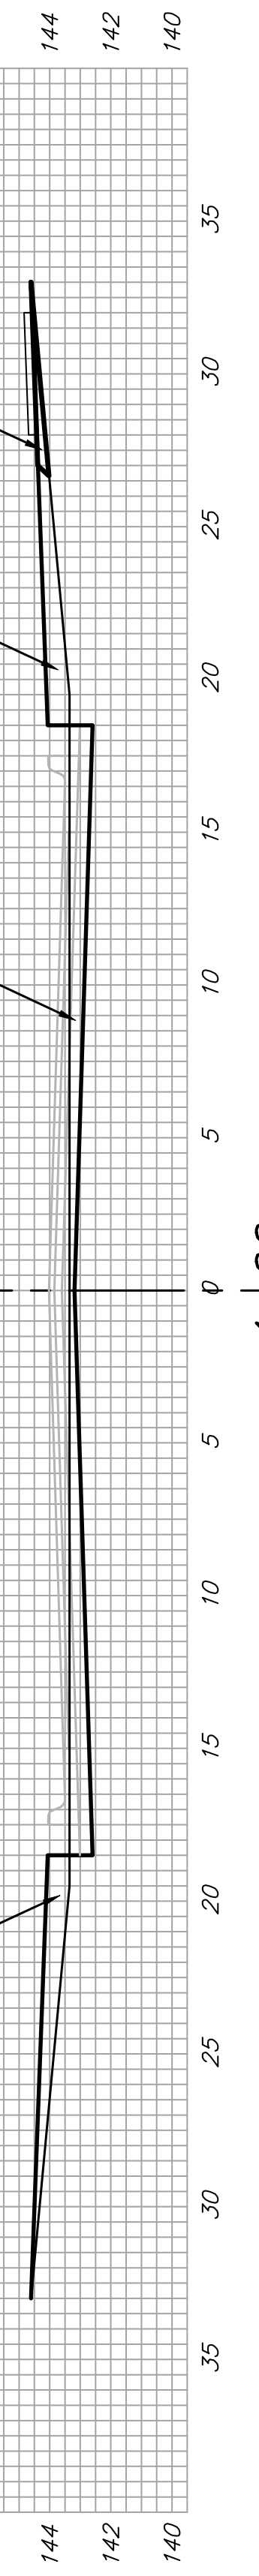

4+00

LARK
 Q

Sheet Totals:
 Excavation = 461.7 C.Y.
 Loose Fill = 105.3 C.Y.
 Compacted Fill = 3.4 C.Y.

 Baughman	Baughman Company, P.A. 315 Ellis St. Wichita, KS 67211 P 316-262-0149 F 316-262-0149		
	ENGINEERING SURVEYING PLANNING LANDSCAPE ARCHITECTURE		
	PROJECT NUMBER 472-84097	SHEET 21 OF 29	SouthernRidge2nd/XS2 04-08-E046