

MAPLE AND 135TH STREET WEST SIGNALIZATION IMPROVEMENTS 472-84958 (707032)


GENERAL NOTES

- Contractor will be required to provide a minimum advance notice of forty-eight (48) hours to utility companies prior to starting any excavation as follows:

Kansas One-Call	687-2470
-----------------	----------

The Contractor must notify the following in case of an emergency:

Multimedia	262-4270 or 263-2061
Kansas Gas Service	383-8650
Westar Energy	383-8600
Aquila Energy	942-8350 or 263-8161
Southwestern Bell Telephone Company	1-517-2611
City of Wichita Water Department	268-4908
City of Wichita Sewer Maintenance	268-4071
- Rubble from the removal of miscellaneous structures and excess excavation which is to be wasted shall be disposed of on sites to be provided by the Contractor.
- All disposal sites must be approved by the Kansas Department of Health and Environment. Material either stockpiled or disposed of in a flood plain would require a Kansas State Board of Agriculture permit. Any material dumped in waters of the United States or wetlands is subject to U.S. Corps permitting regulations. Any material buried or stockpiled beyond approved limits would require additional archeological investigations unless buried in a previously approved borrow location.
- All work, materials and testing on this project shall be done in conformance with City of Wichita standard specifications for the construction of city projects, dated March 1998.
- A minimum of one lane of through traffic each way shall be maintained during construction of this project.
- Traffic control devices for work zones in compliance with the Manual on Uniform Traffic Control Devices shall be provided and maintained by the Contractor at all times during construction.
- The Contractor shall be responsible for preserving property irons. The Contractor will be required to re-establish any property irons which are damaged or destroyed by his construction operations. Such irons shall be re-established by a licensed land surveyor in accordance with state laws.
- The Contractor shall give all property owners and/or tenants of developed property directly abutting the construction of this project a minimum of ten (10) days advance notice prior to start of construction.
- Underground utility service lines and overhead utility pole lines are not expected to be relocated for construction. Existing utilities and their locations as shown on the plans, represent the best information obtainable for design. Location information has been obtained from the various utility companies and is either from company record drawings or company-provided field locations. The Contractor will be required to work around existing utilities within the right-of-way which do not conflict with proposed construction. The contractor shall pothole any utilities directly adjacent to proposed signal pole locations prior to installation. The signal poles may be field adjusted clear of field identified utilities with the approval of the engineer.
- The Contractor shall notify pipeline companies at least 24 hours in advance of any work being performed across and/or adjacent to pipelines. The Contractor shall replace with sod any turf areas disturbed by construction.
- Contractor shall restripe stop bars in intersection. Cost shall be included in the bid item for "Pavement Marking".
- Existing stop signs shall be removed from intersection and delivered to the Central Maintenance Facility (1801 S. McLean) once the new signals are operating.

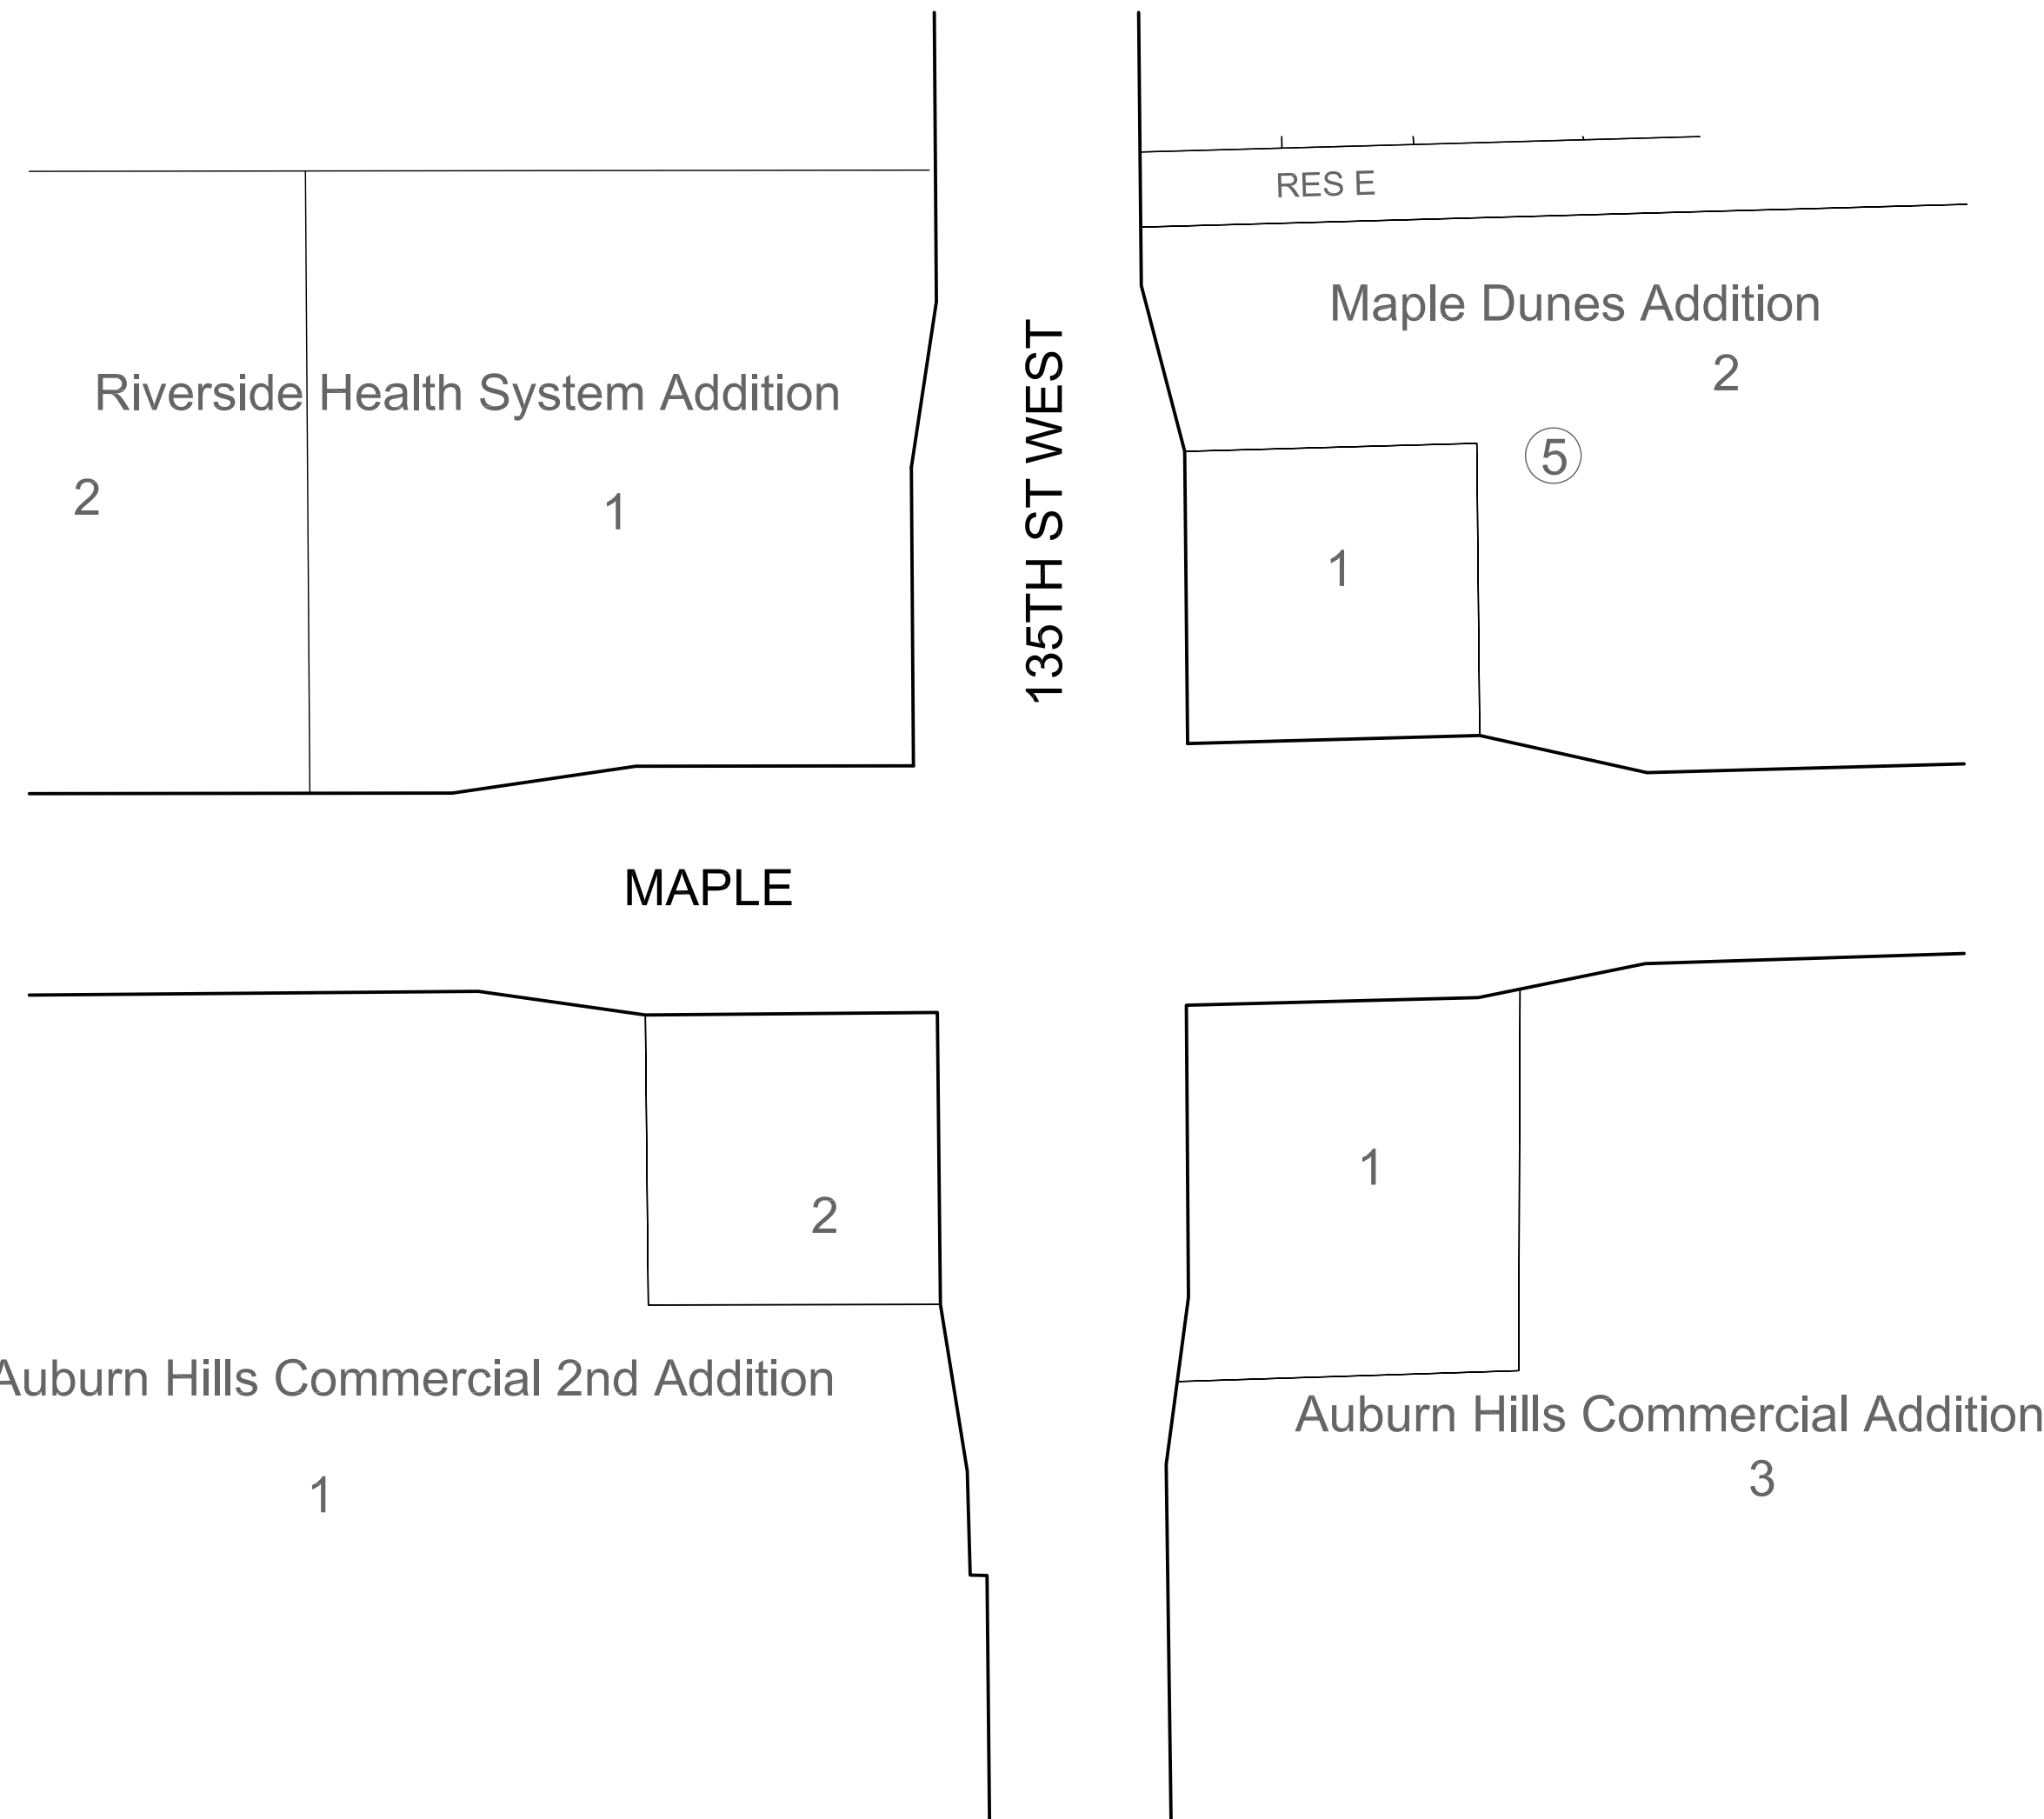

INDEX OF SHEETS

- TITLE
- SIGNALIZATION PLAN
- WIRING DIAGRAM
- STEEL SIGNAL POLE ASSEMBLY DETAILS
- SERVICE BOX AND CONTROLLER MOUNTING DETAIL
- POWER POLE DETAILS
- WHEELCHAIR RAMP DETAILS

BENCHMARK

"b" IN TOP OF CURB AT EAST RETURN ON NORTHEAST CORNER OF 135TH STREET WEST AND MAPLE ON WEST SIDE OF CURB INLET.

ELEV. 1336.93 NAVD88

