




GOW

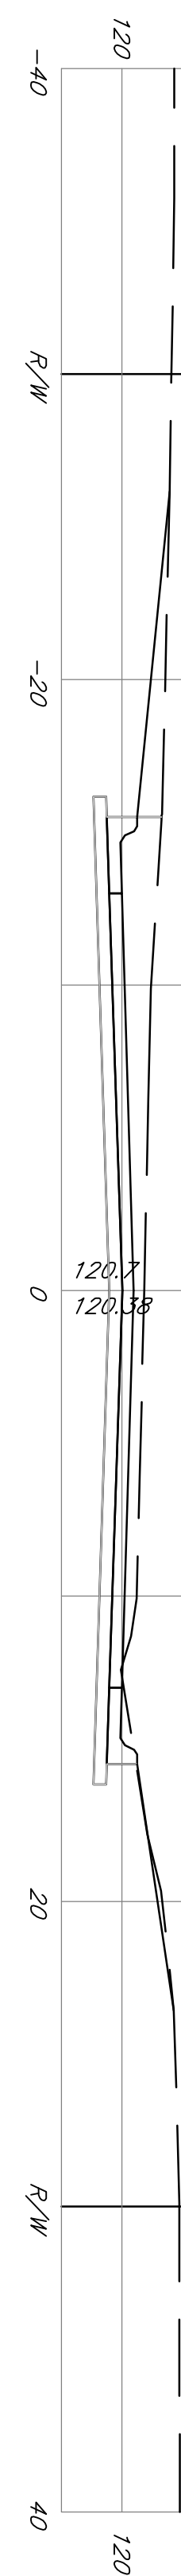


23+09.50

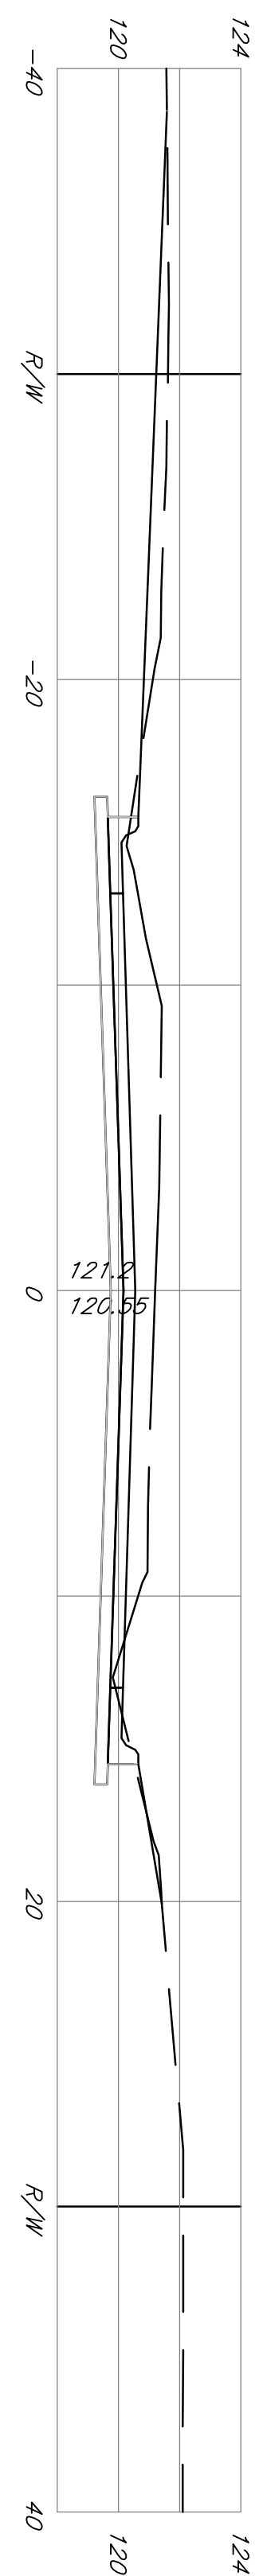


22+50

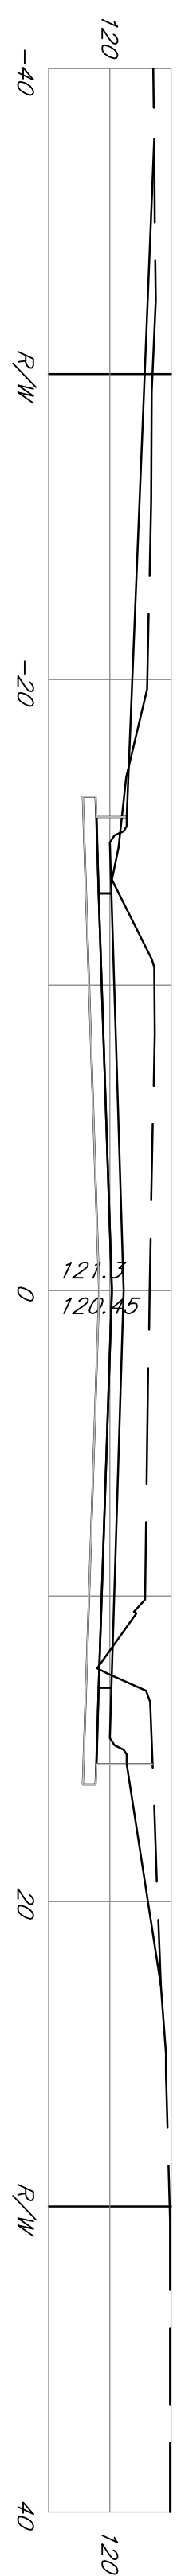


21+50

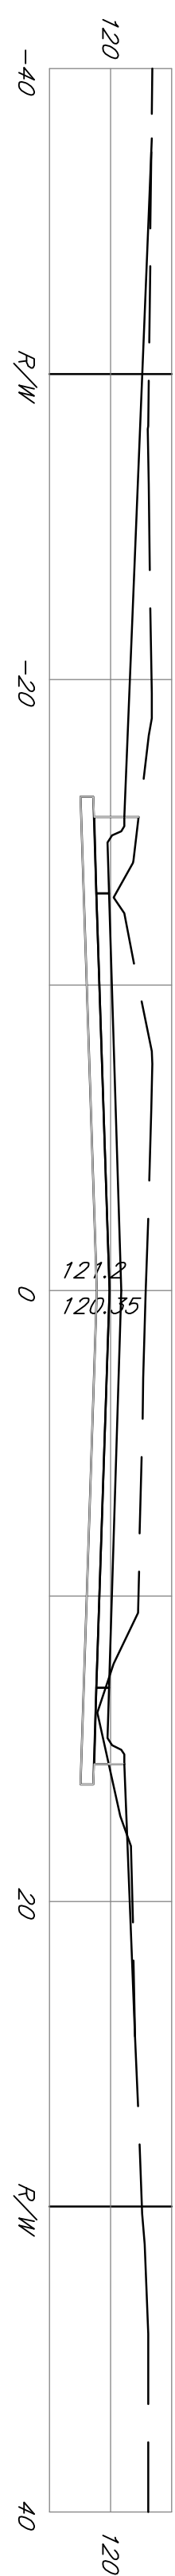


21+00

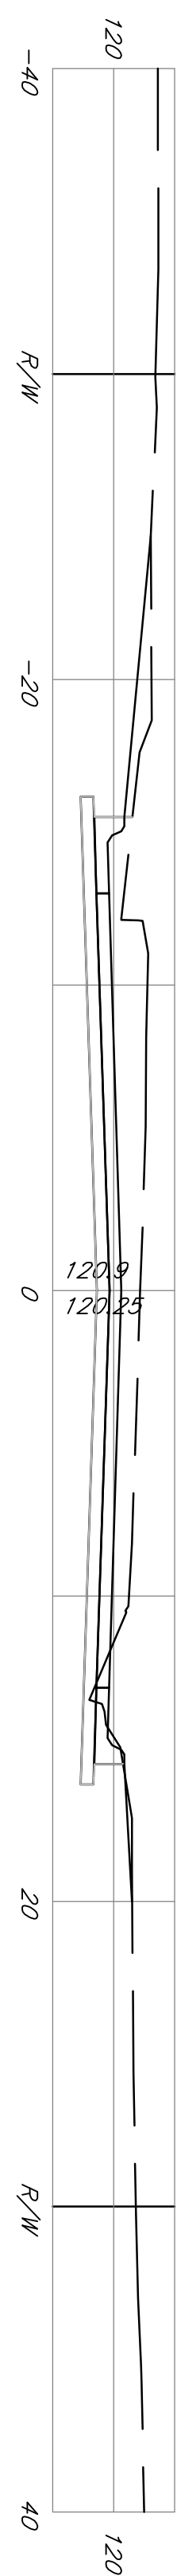


20+50

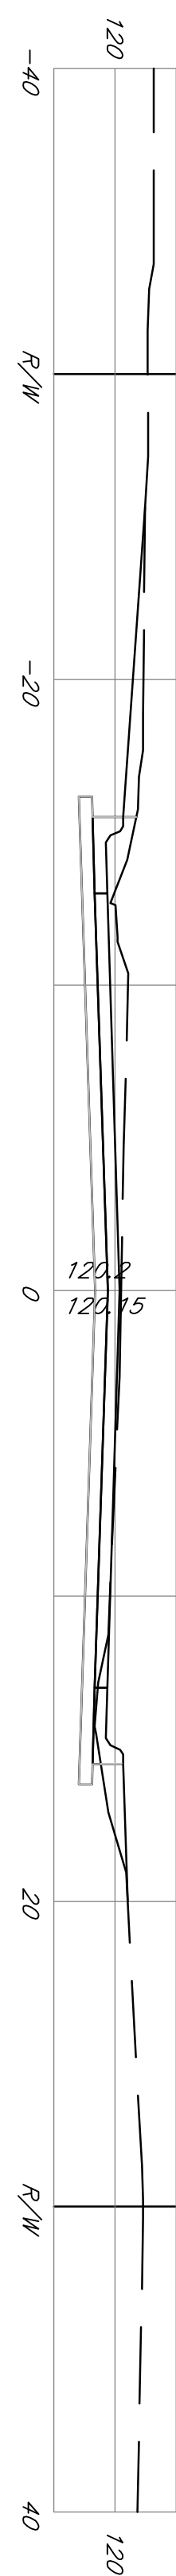

20+12.07

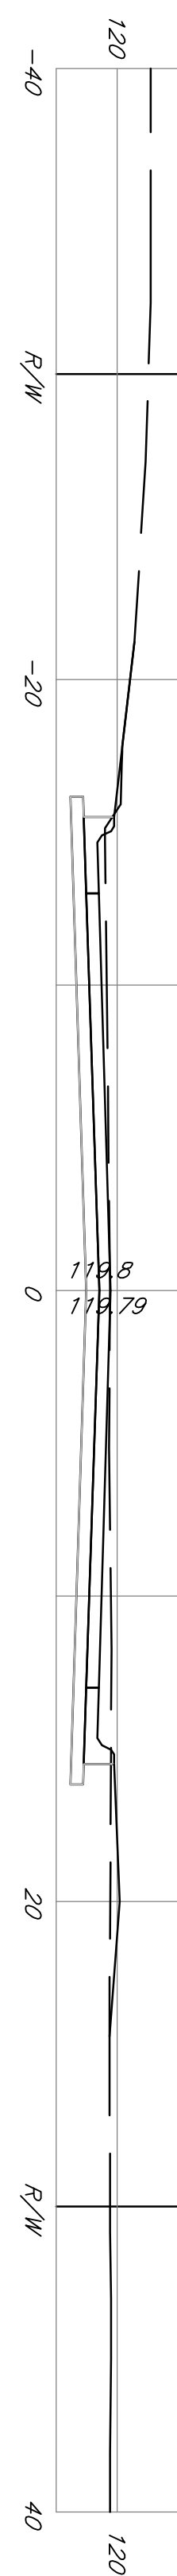

Bickel, 8th and Gow Cross Sections Wichita, KS			
PROJECT NUMBER 472 83950 OCA 765867			
 516 S. Market, Wichita, KS 67202	KEM NO. 04151	FILE xsection	DATE 10-04
	DESIGN PB	DRAWN JO	REVISED 11-16-04
			SHEET 14 OF 14