

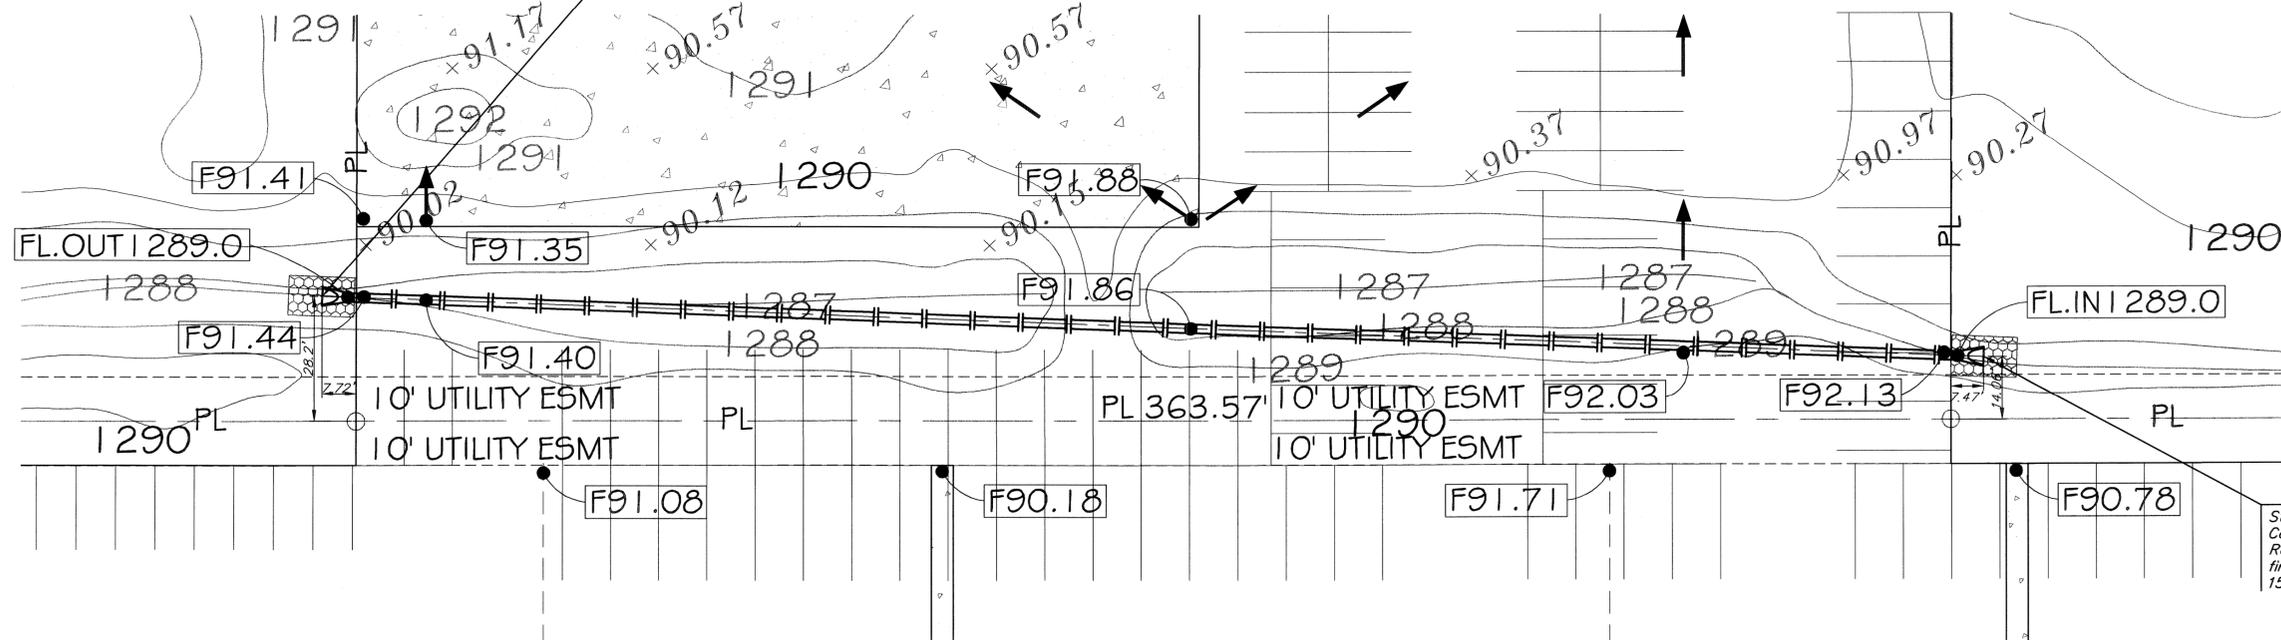


BENCHMARKS:
 Finished floor of warehouse at
 3610 W. 29th Street N.
 Elev = 1292.40 (NAVD88)

Sta 0+00, Line 1
 Begin construction of
 24"x14" RCP w/ end section.
 Restrain end section and
 first joint of pipe.
 15.0 S.Y. light stone rip-rap.

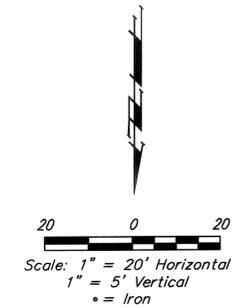

Sta 3+79.0, End Line 1
 Construct end section.
 Restrain end section and
 first joint of pipe.
 15.0 S.Y. light stone rip-rap.

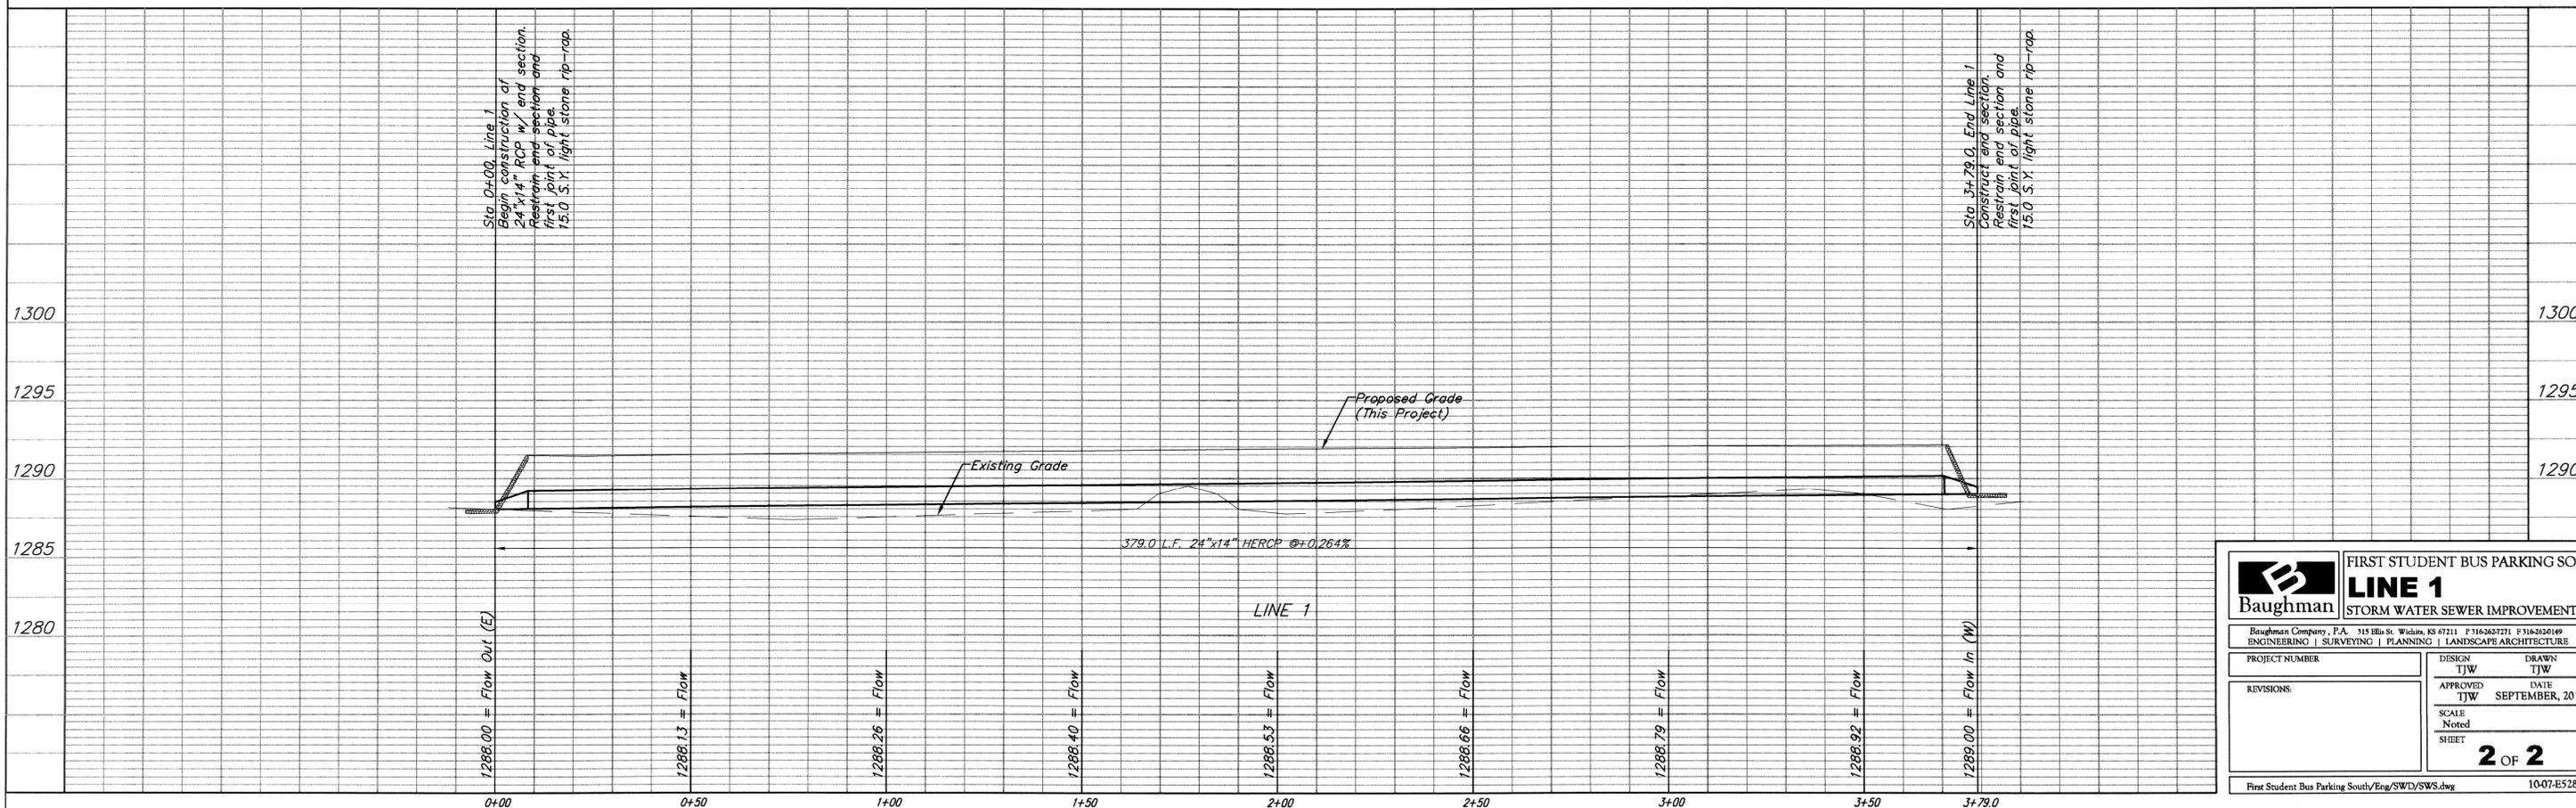

		FIRST STUDENT BUS PARKING SO.	
		LINE 1	
STORM WATER SEWER IMPROVEMENTS		<small>Baughman Company, P.A. 315 Ellis St. Wichita, KS 67211 P 316-262-7271 F 316-262-0149 ENGINEERING SURVEYING PLANNING LANDSCAPE ARCHITECTURE</small>	
PROJECT NUMBER	DESIGN	TJW	DRAWN
REVISIONS	APPROVED	TJW	DATE
	SCALE	Noted	SEPTEMBER, 2010
	SHEET	2 OF 2	
First Student Bus Parking South/Eng/SWD/SWS.dwg		10-07-E528	