



LATERAL F, DISTRICT T, SAN SEWER NO 20 SANITARY SEWER REPLACEMENT PROJECT

(27th Street N, MARKET TO FAIRVIEW)

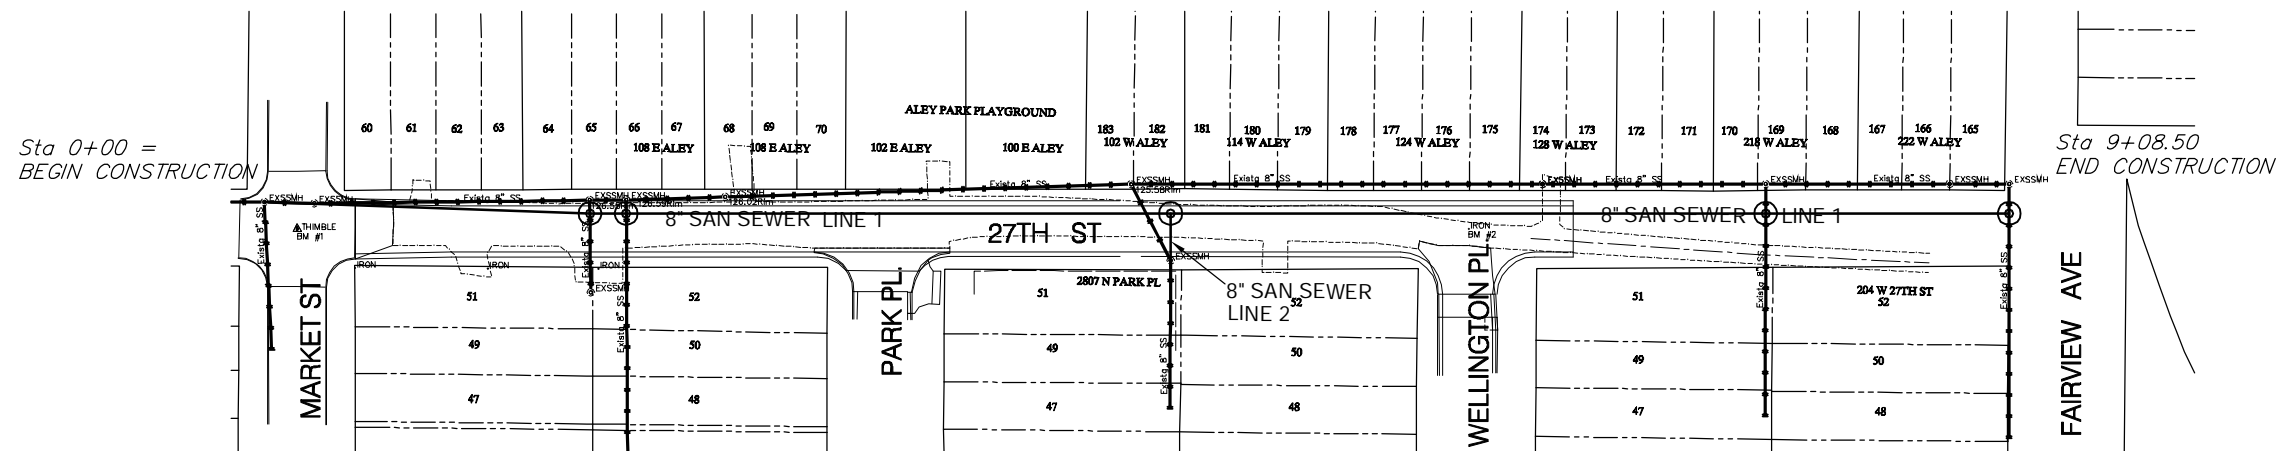

SITE LOCATION MAP

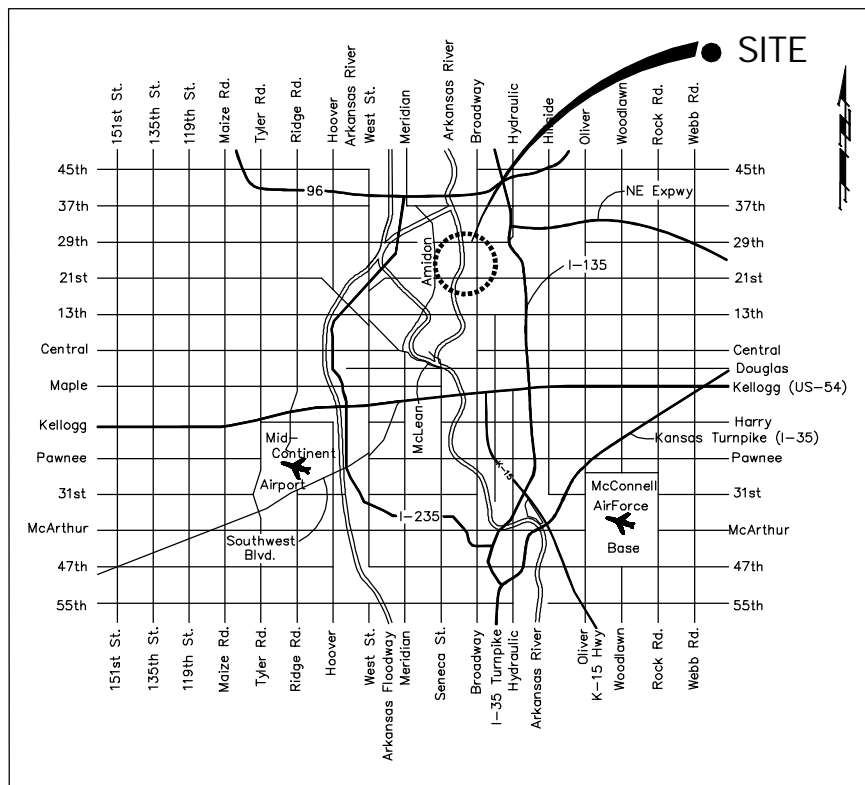

FOR
THE CITY OF WICHITA,
JAMES L. ARMOUR, P.E.
ACTING CITY ENGINEER

CITY PROJECT NUMBER
468 83855
OCA NUMBER
620413
SEPT 2004



INDEX of SHEETS

- 1 TITLE SHEET
- 2 GENERAL NOTES
- 3 SANITARY SEWER PLAN & PROFILE
- 4 TYPE "P" MANHOLE DETAILS
- 5 SHALLOW TYPE "P" MANHOLE DETAILS
- 6 MANHOLE RING & COVER DETAILS
- 7 EROSION CONTROL DETAILS