


STATE	PROJECT NO.	YEAR	SHEET NO.	TOTAL SHEETS
KANSAS	87 N-0519-01	2012	29	212

MKEC
ENGINEERING
CONSULTANTS, INC.
411 N. WEBB ROAD
WICHITA, KS. 67206
316-684-9600

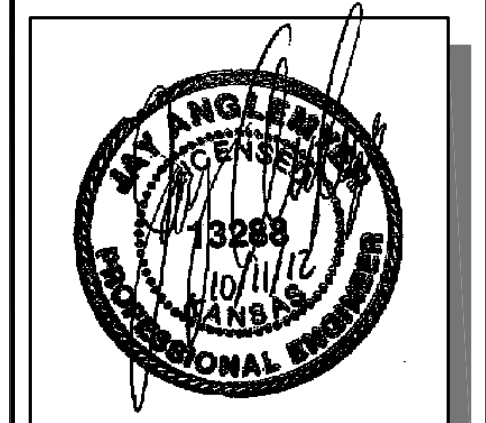





BROADWAY BRIDGE AT 34TH STREET SOUTH

**STORM WATER
SEWER**
LINE 4 & 5
SHEET TITLE
472-84830
PROJECT NUMBER

DESIGN BY: JRA
DRAWN BY: WNJ
CHECKED BY: JRA

ISSUED
October 9, 2012
REVISED

SHEET NO.
29 of 212

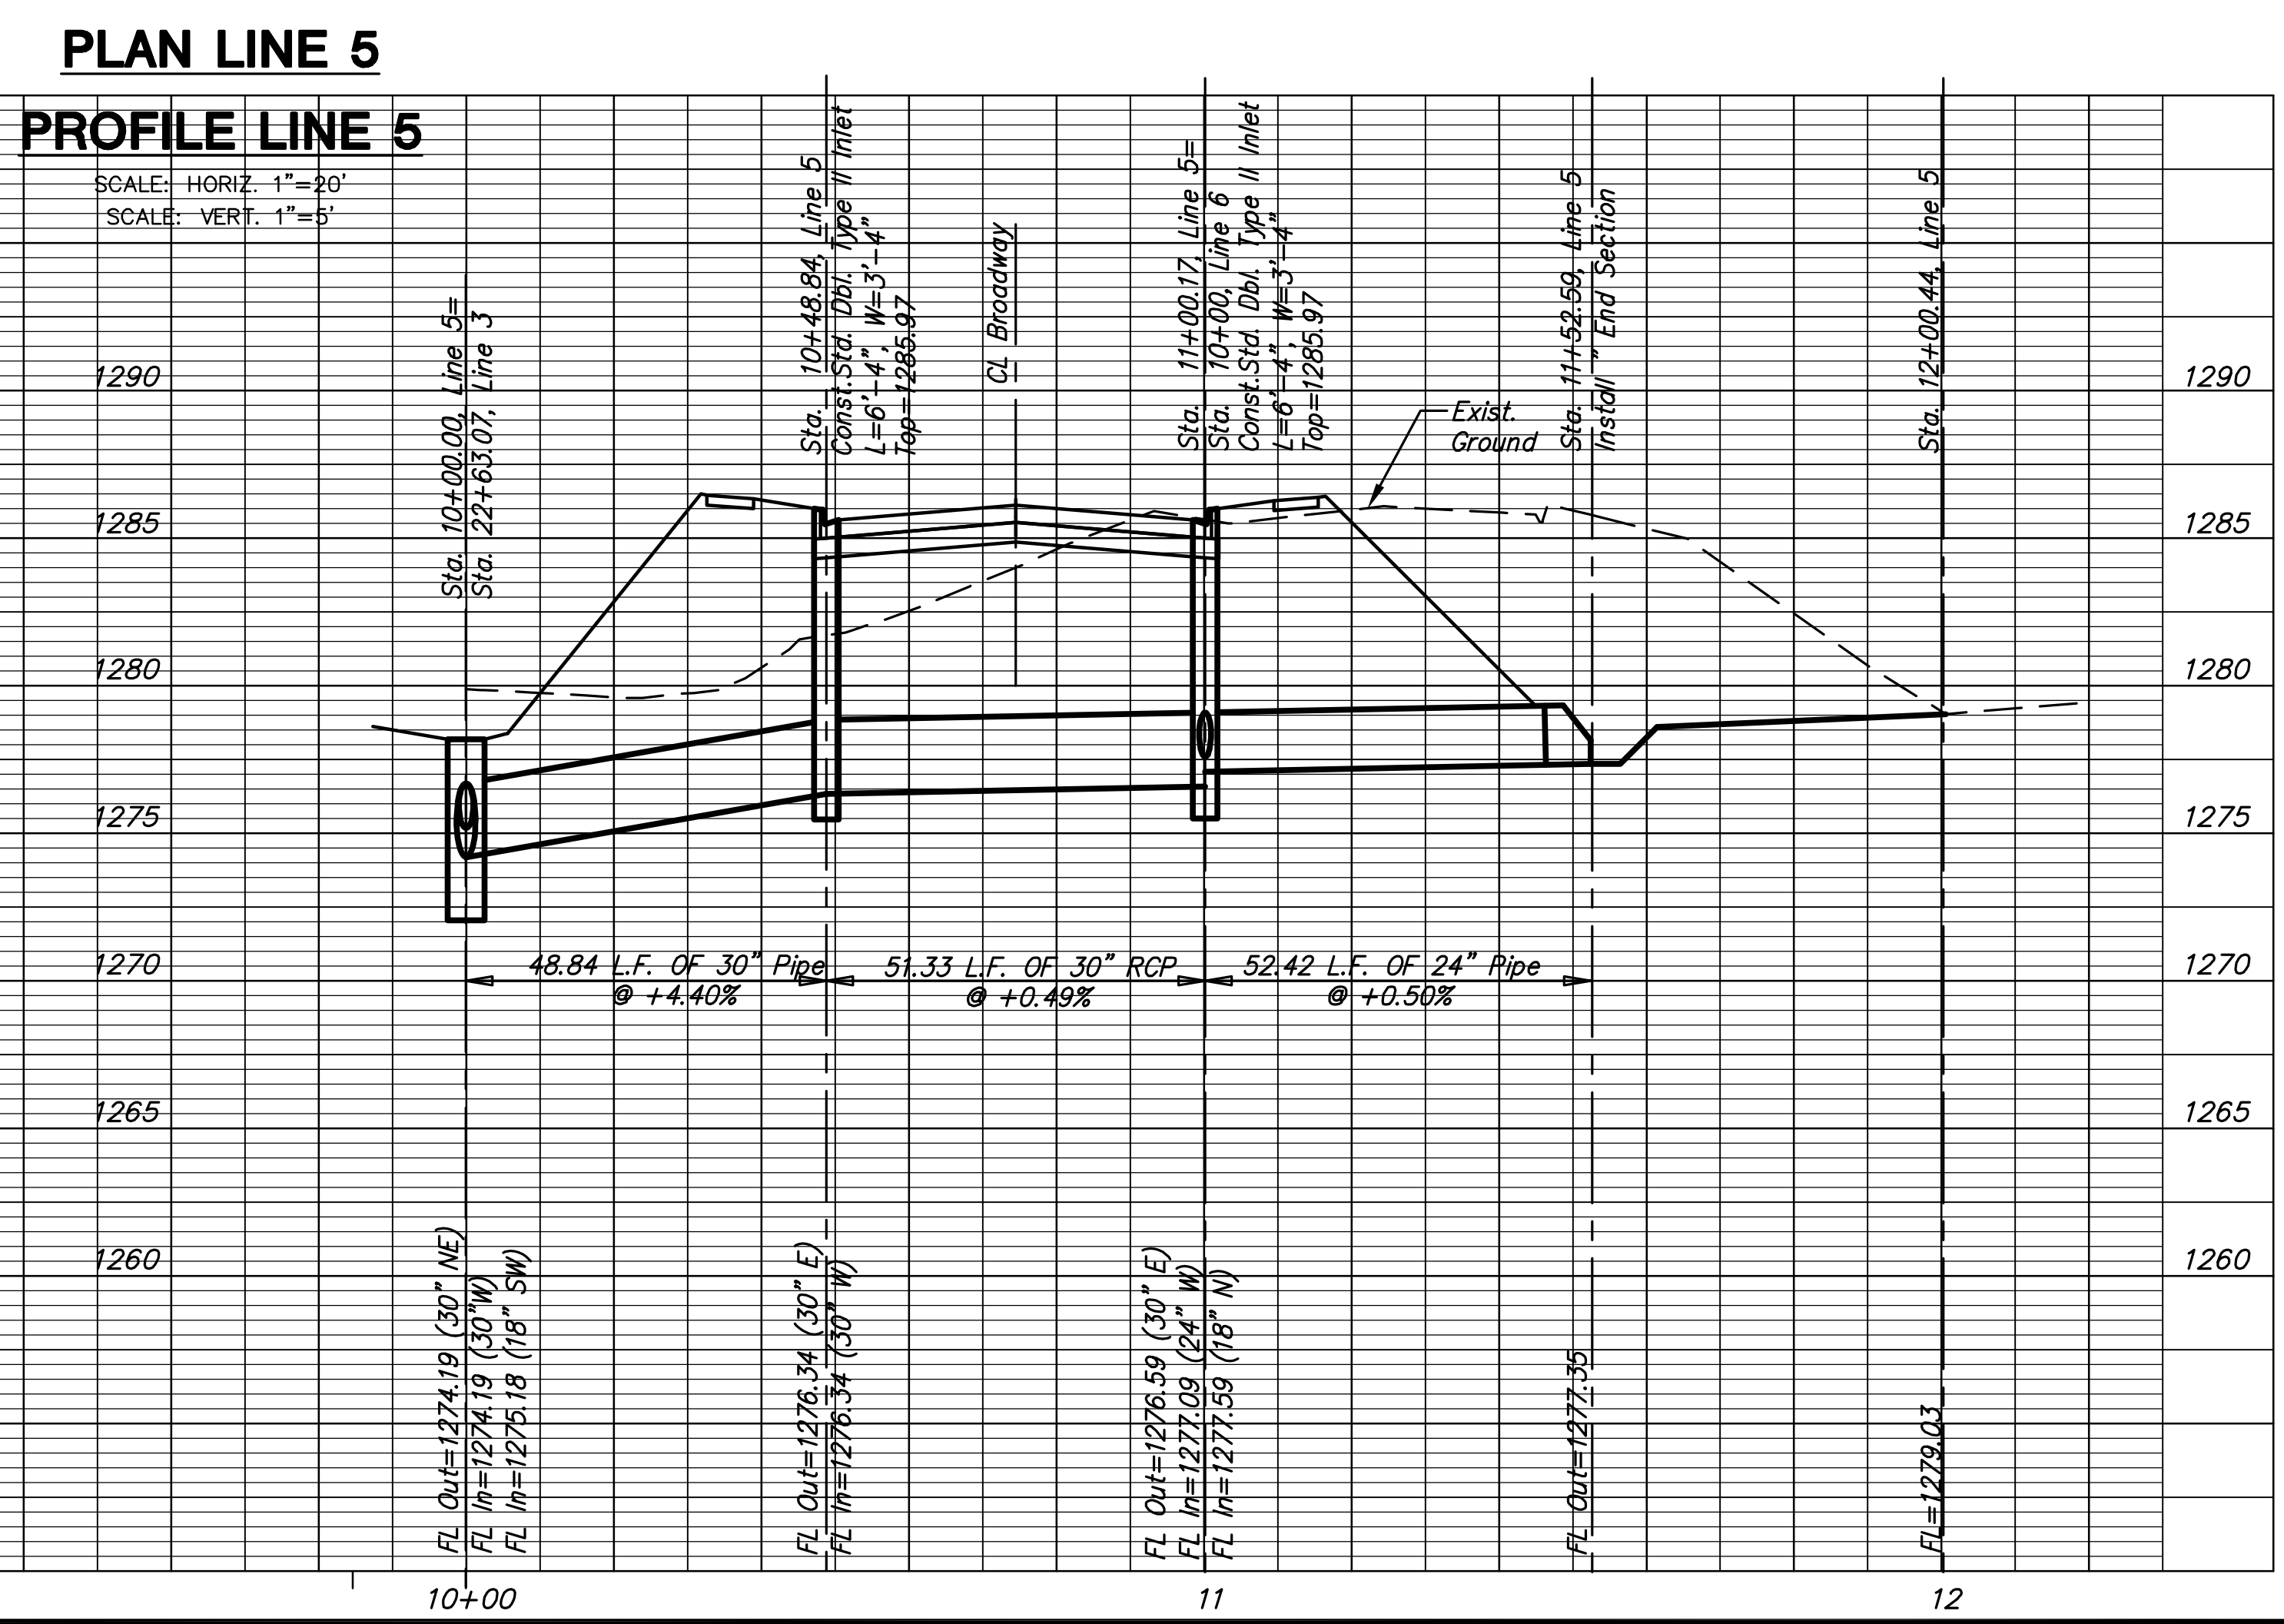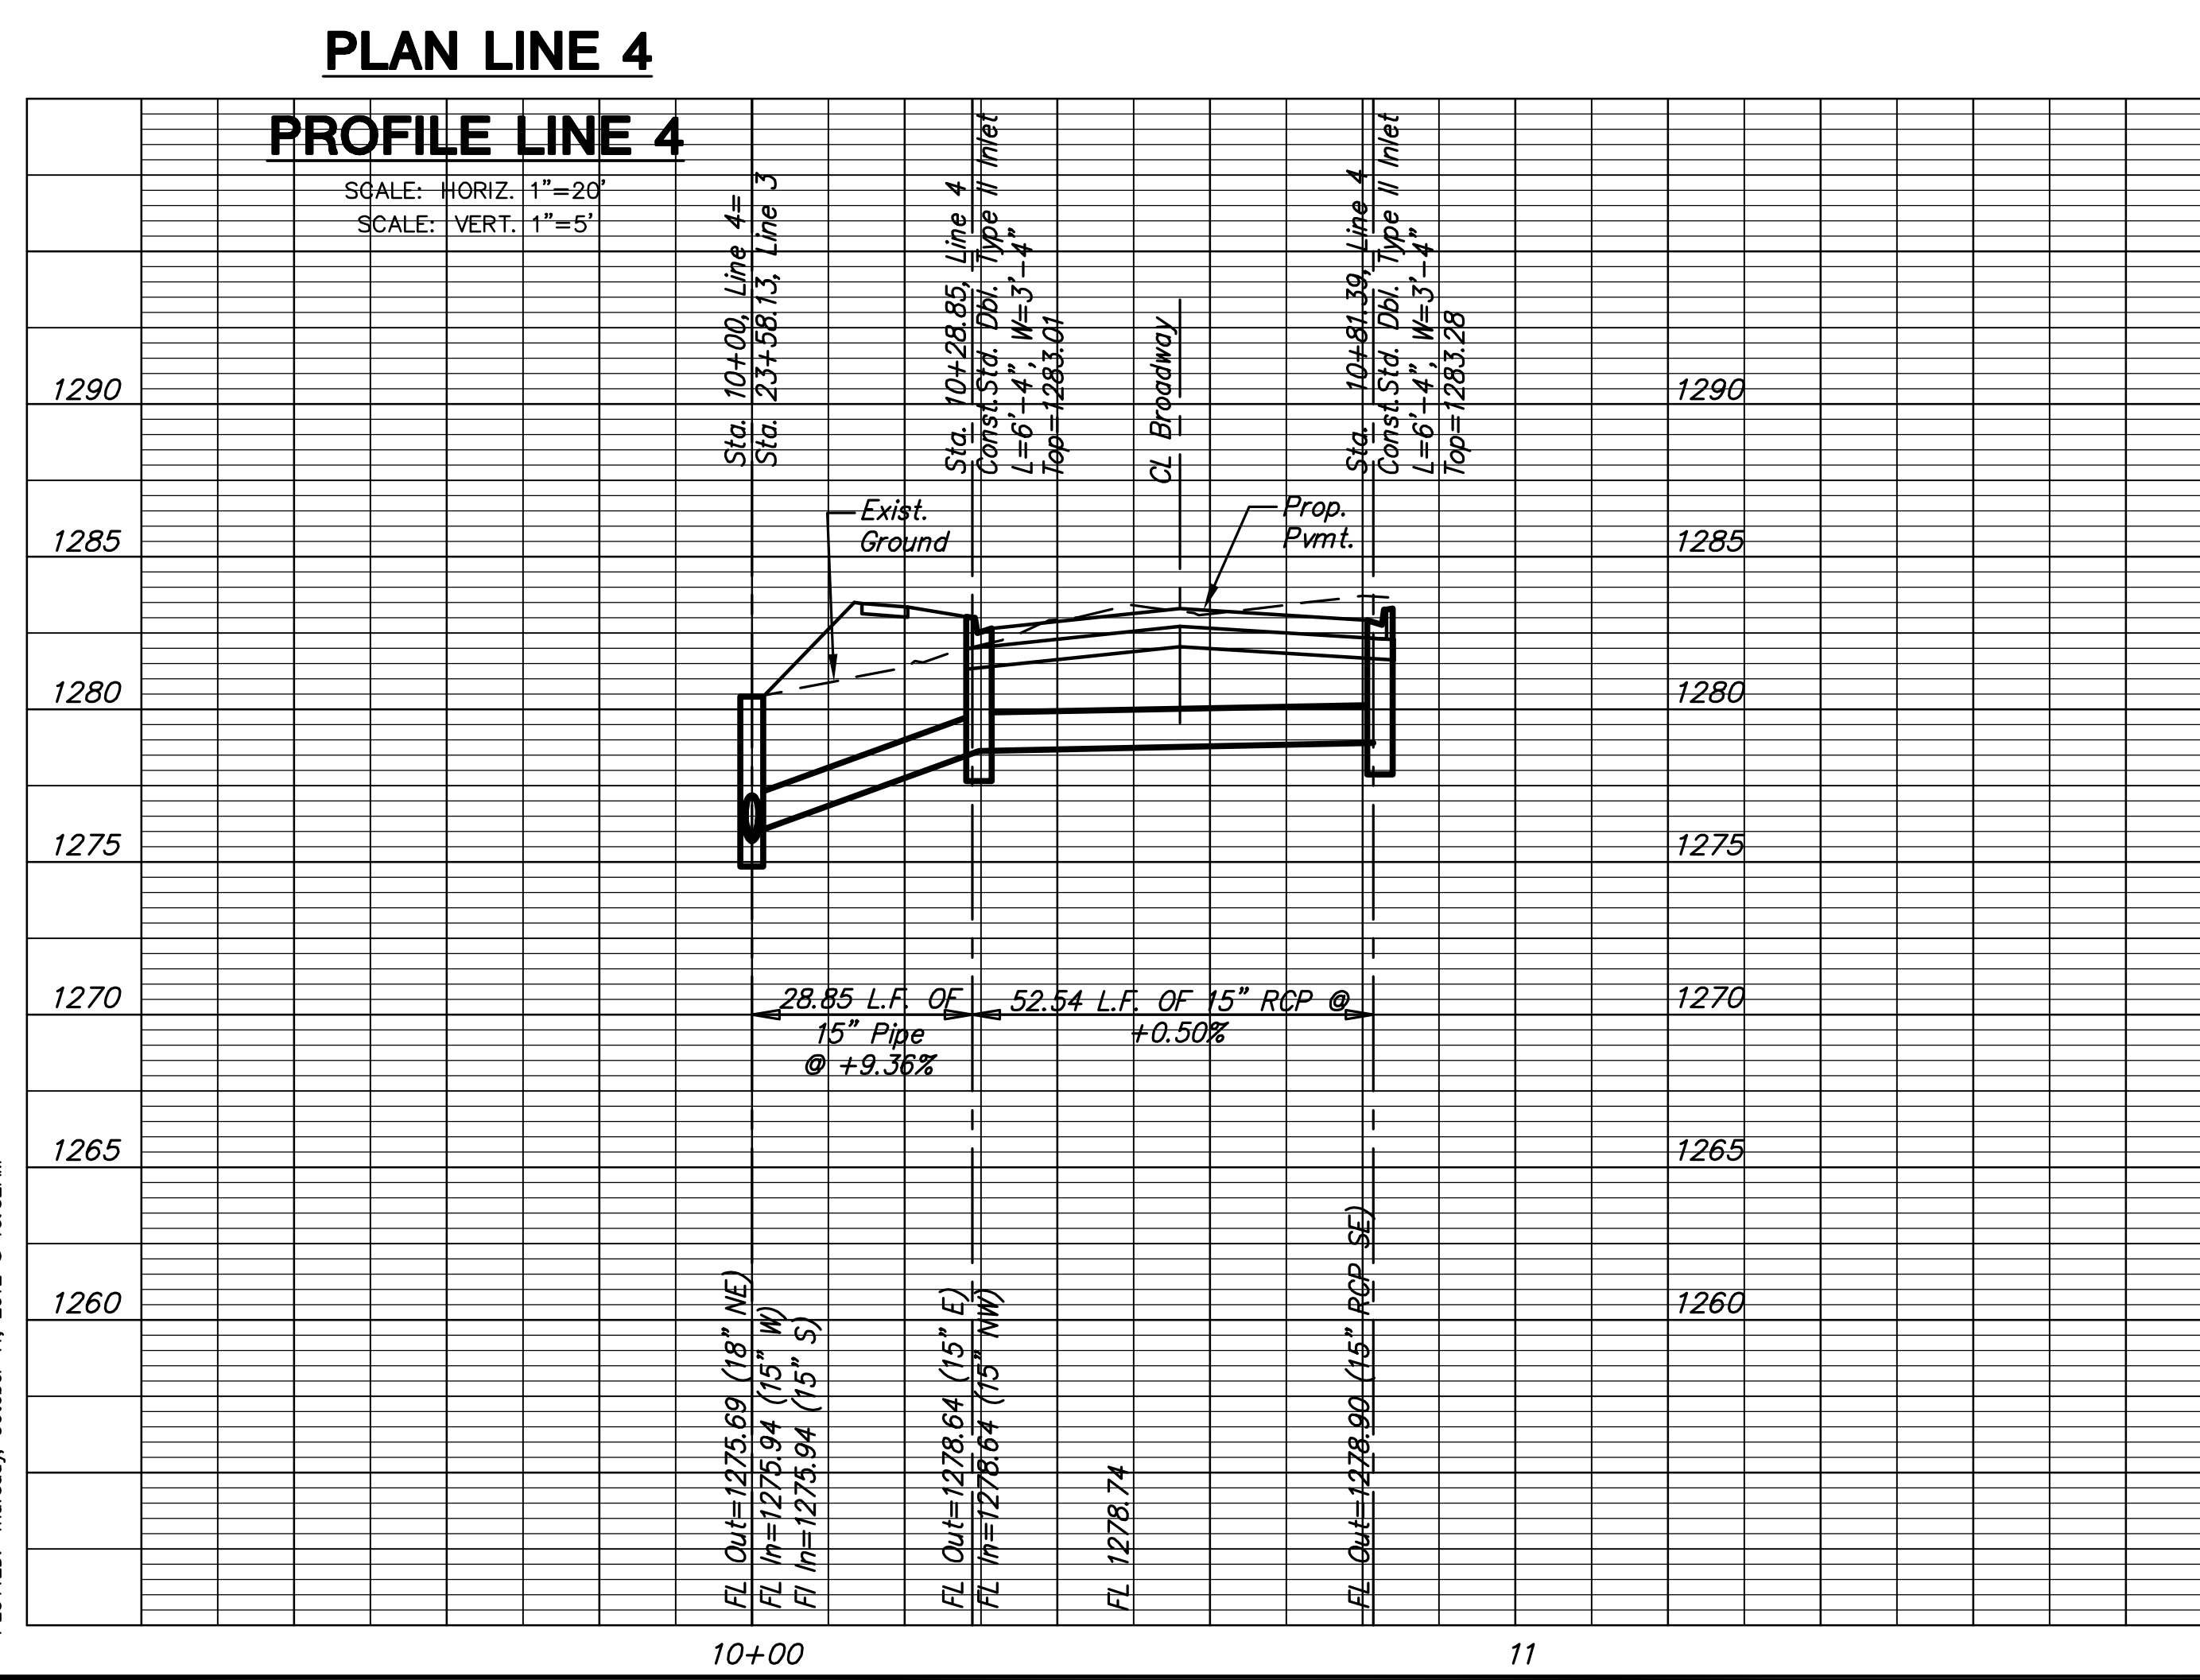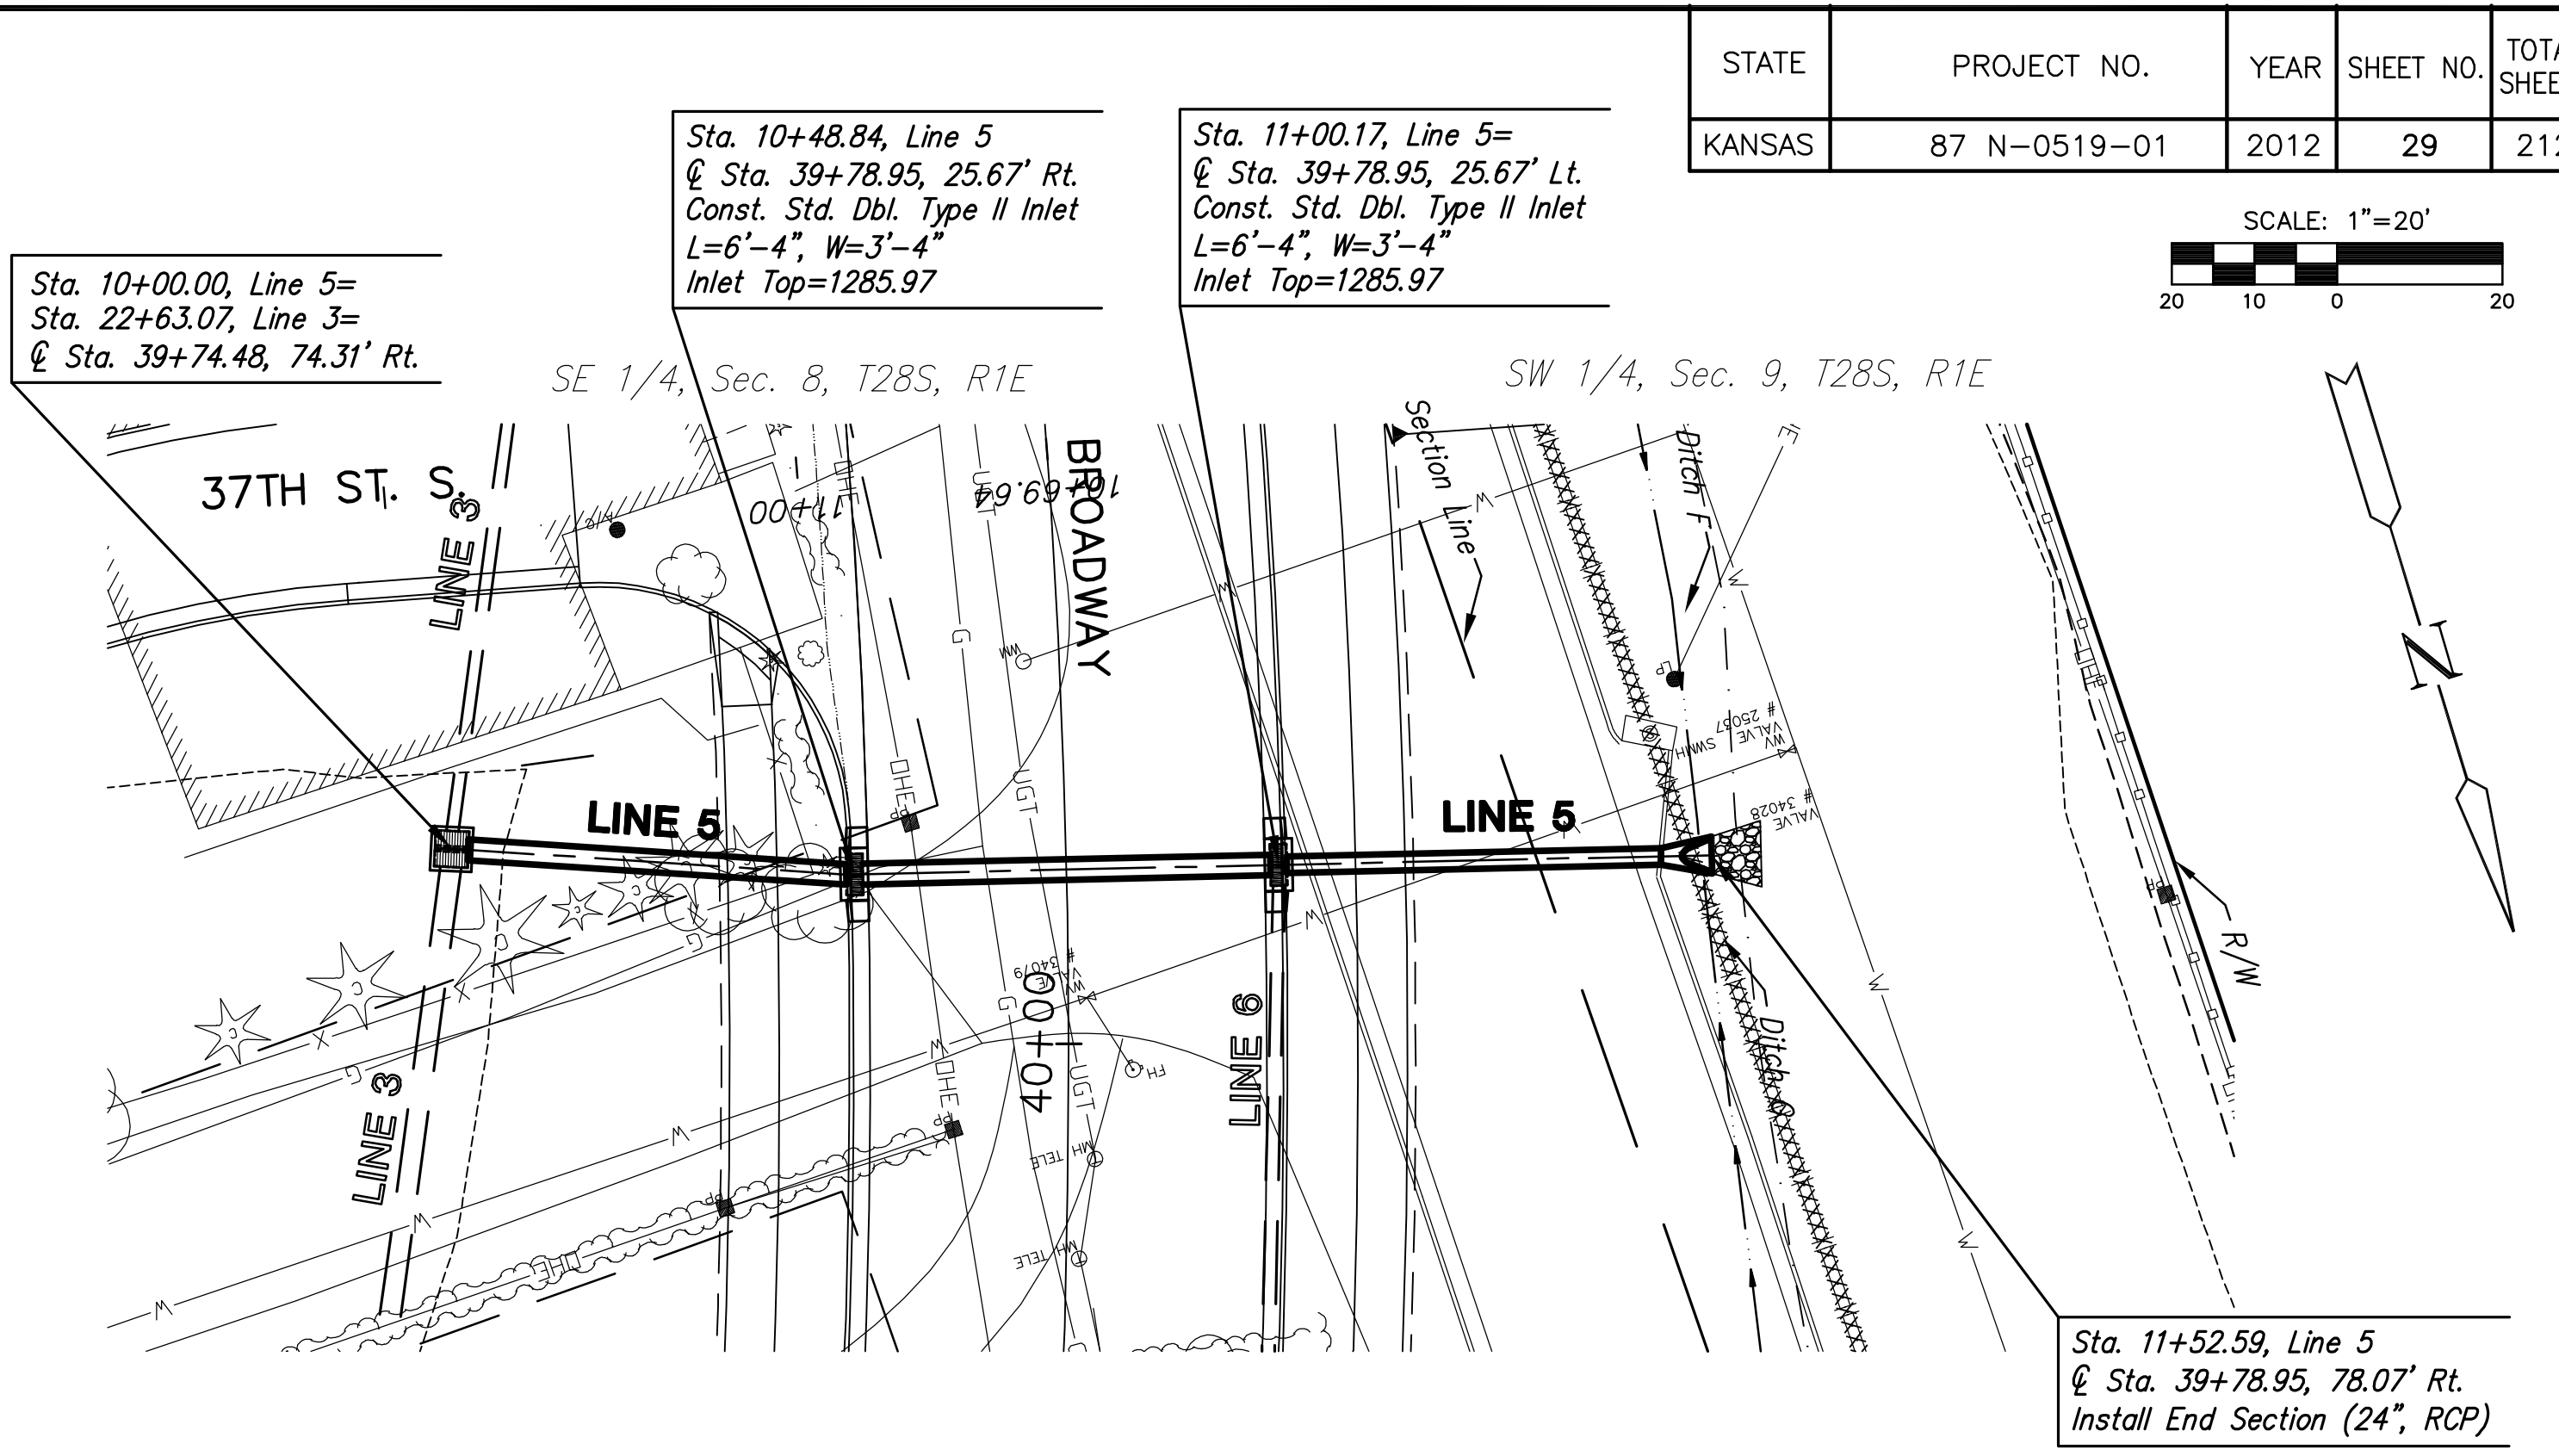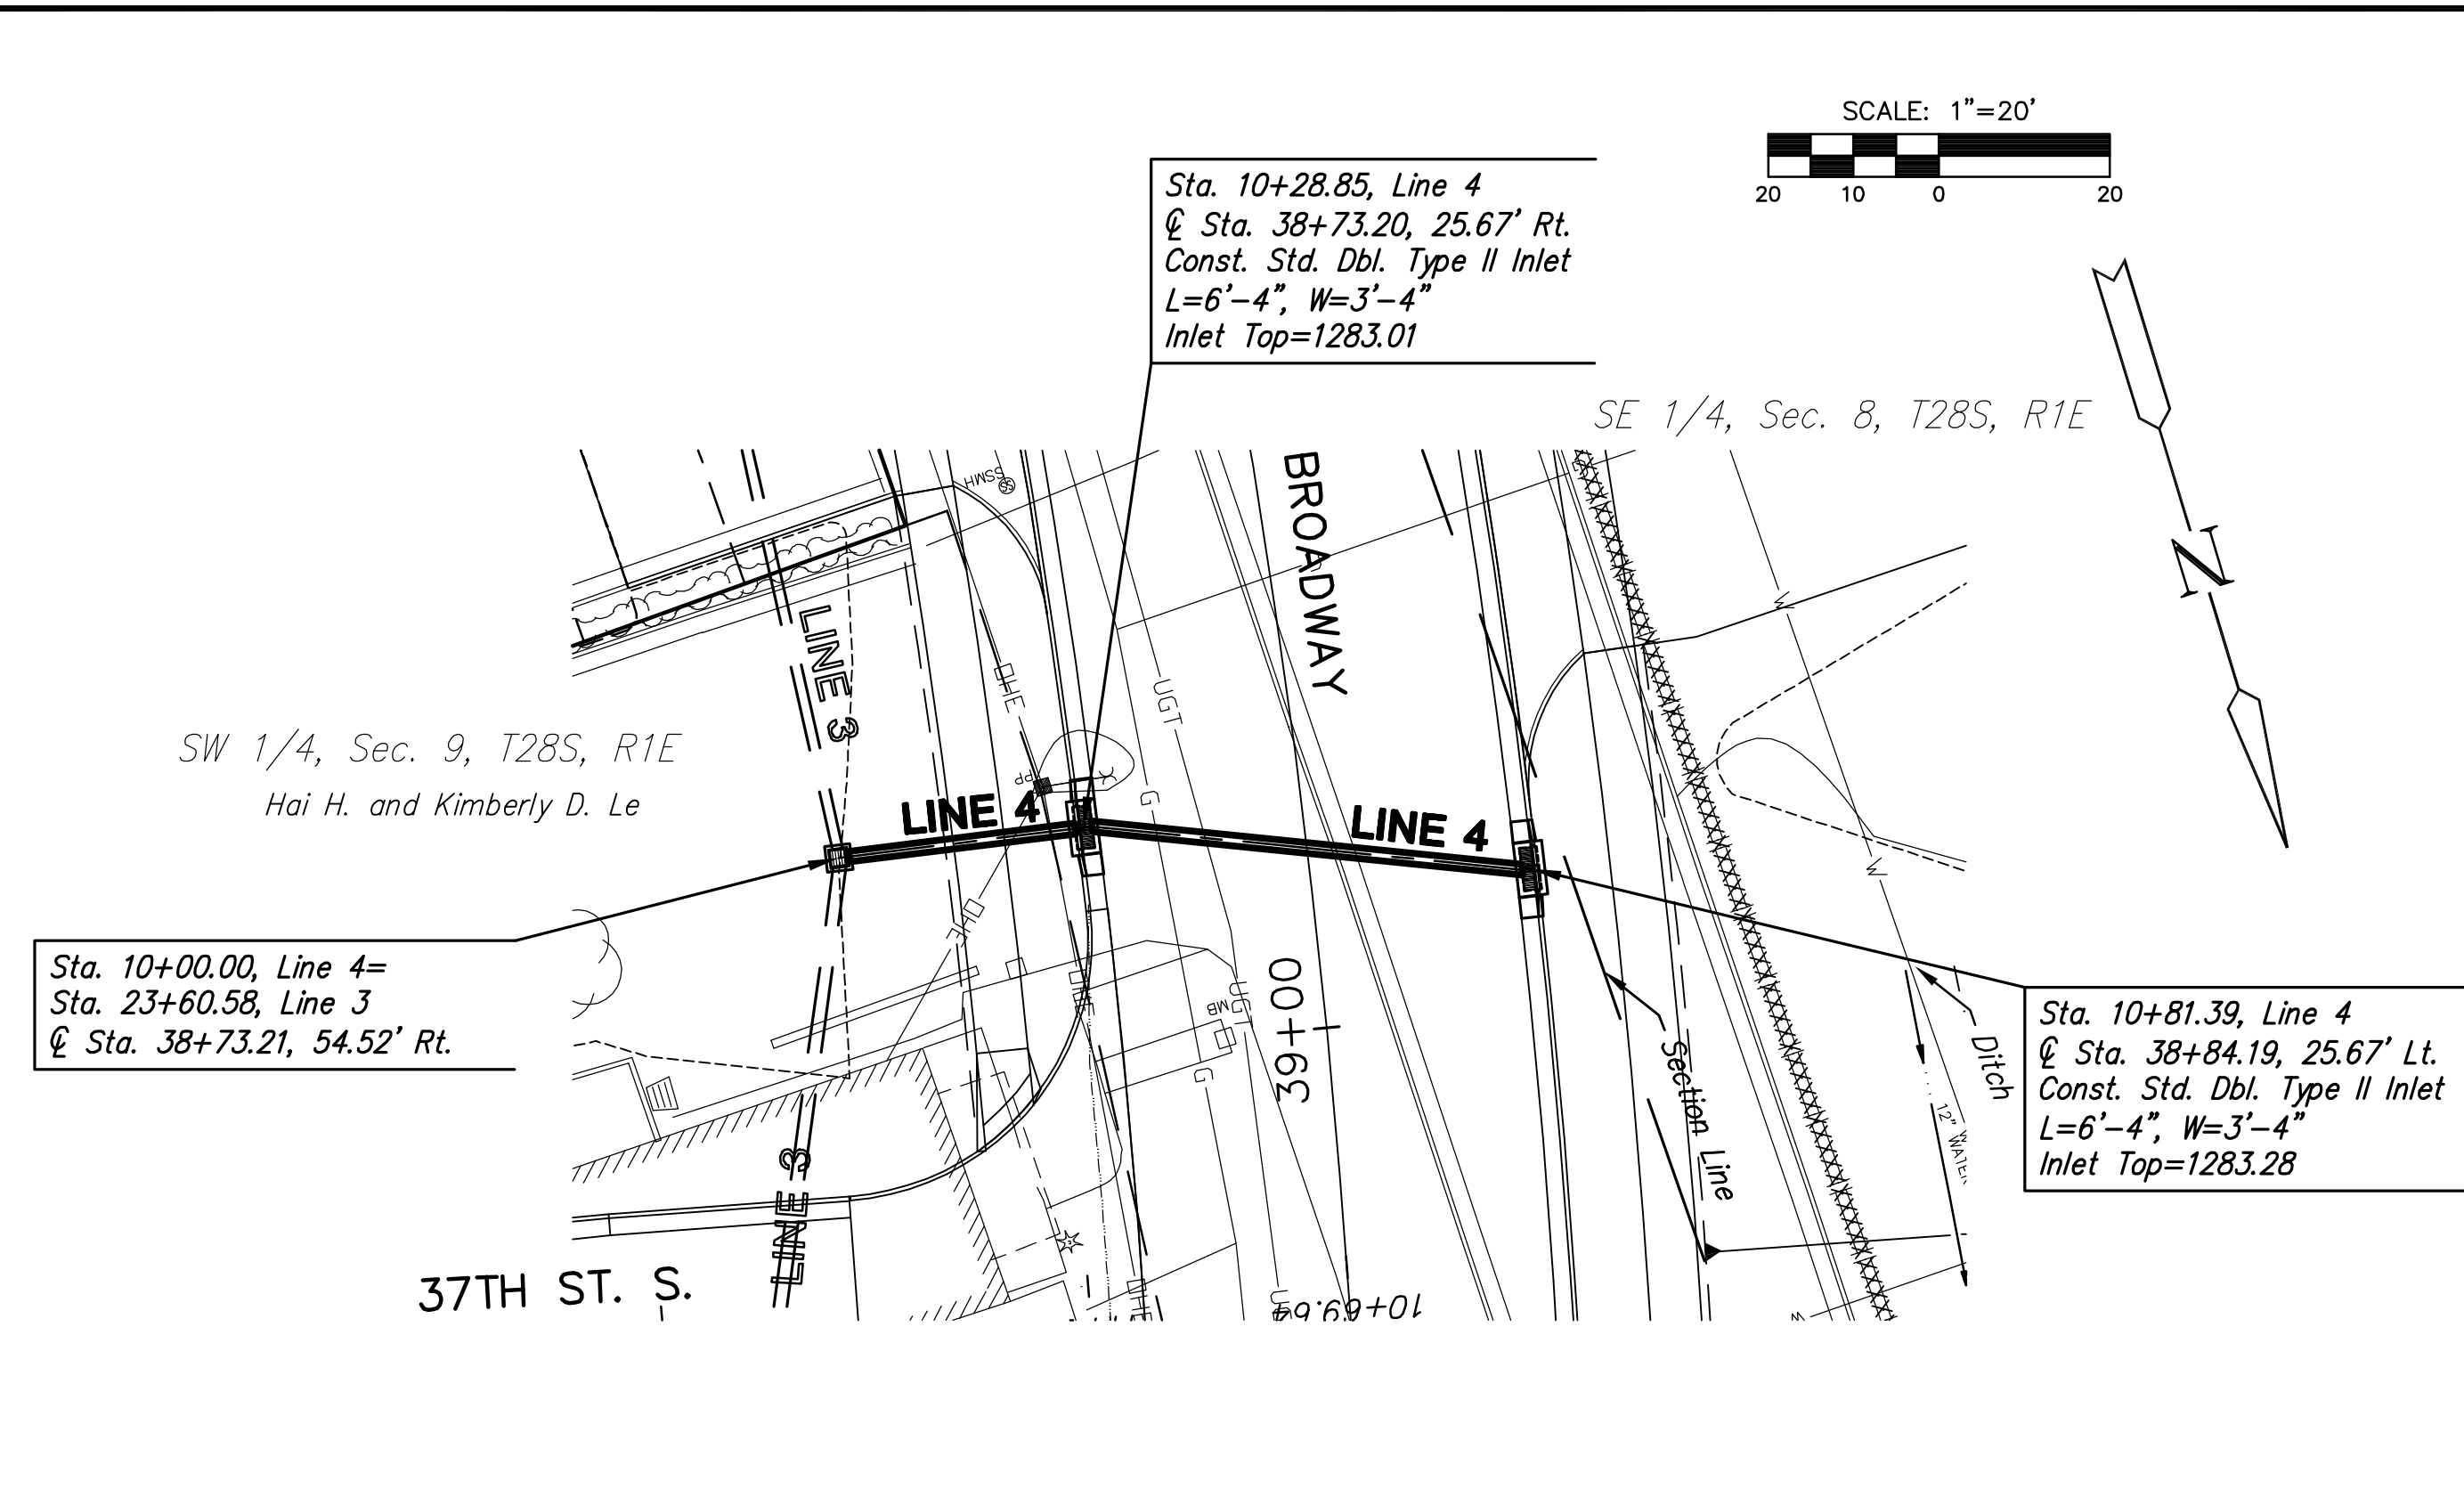

PLOTED: Thursday, October 11, 2012 @ 10:32AM

J:\Civil\09081.dwg \SWS\09081-D4