

STATE	PROJECT NO.	YEAR	SHEET NO.	TOTAL SHEETS
KANSAS	87 N-0519-01	2012	32	212

MKEC
ENGINEERING
CONSULTANTS, INC.
411 N. WEBB ROAD
WICHITA, K.S. 67206
316-684-9600




BROADWAY BRIDGE AT 34TH STREET SOUTH

**STORM SEWER
LINE 8, 9 & 12**
SHEET TITLE
472-84830
PROJECT NUMBER


DESIGN BY: JRA
DRAWN BY: WNU
CHECKED BY: JRA

ISSUED
October 9, 2012
REVISED


SHEET NO.
32 of 212

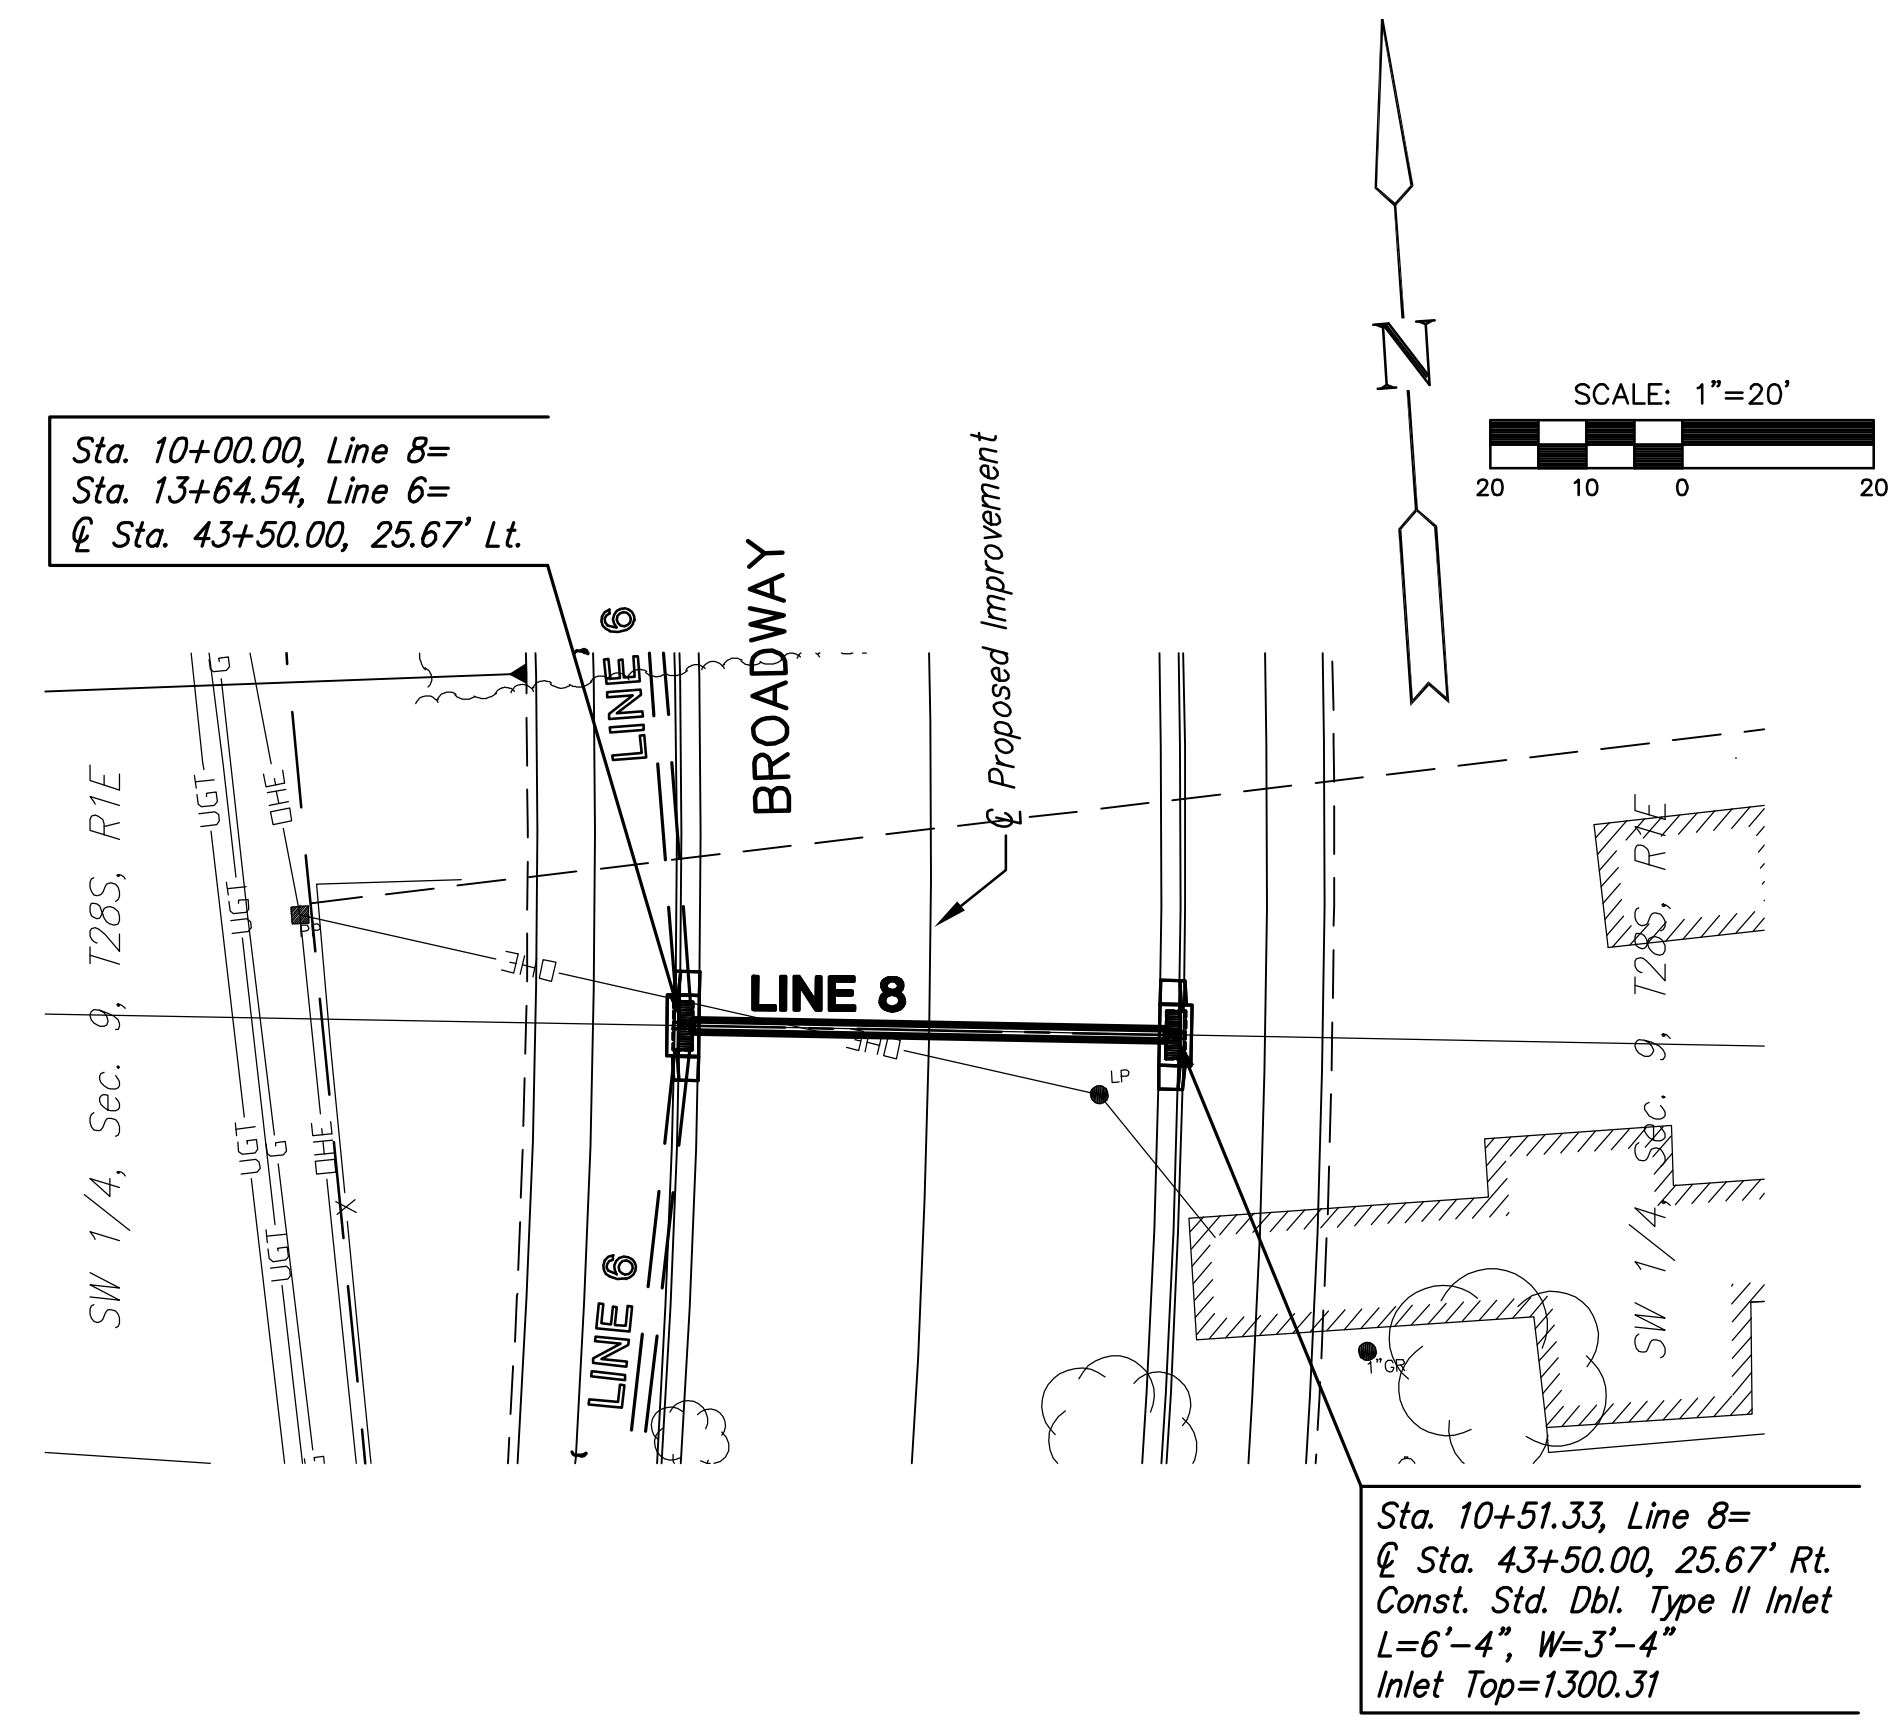


PLAN LINE 8

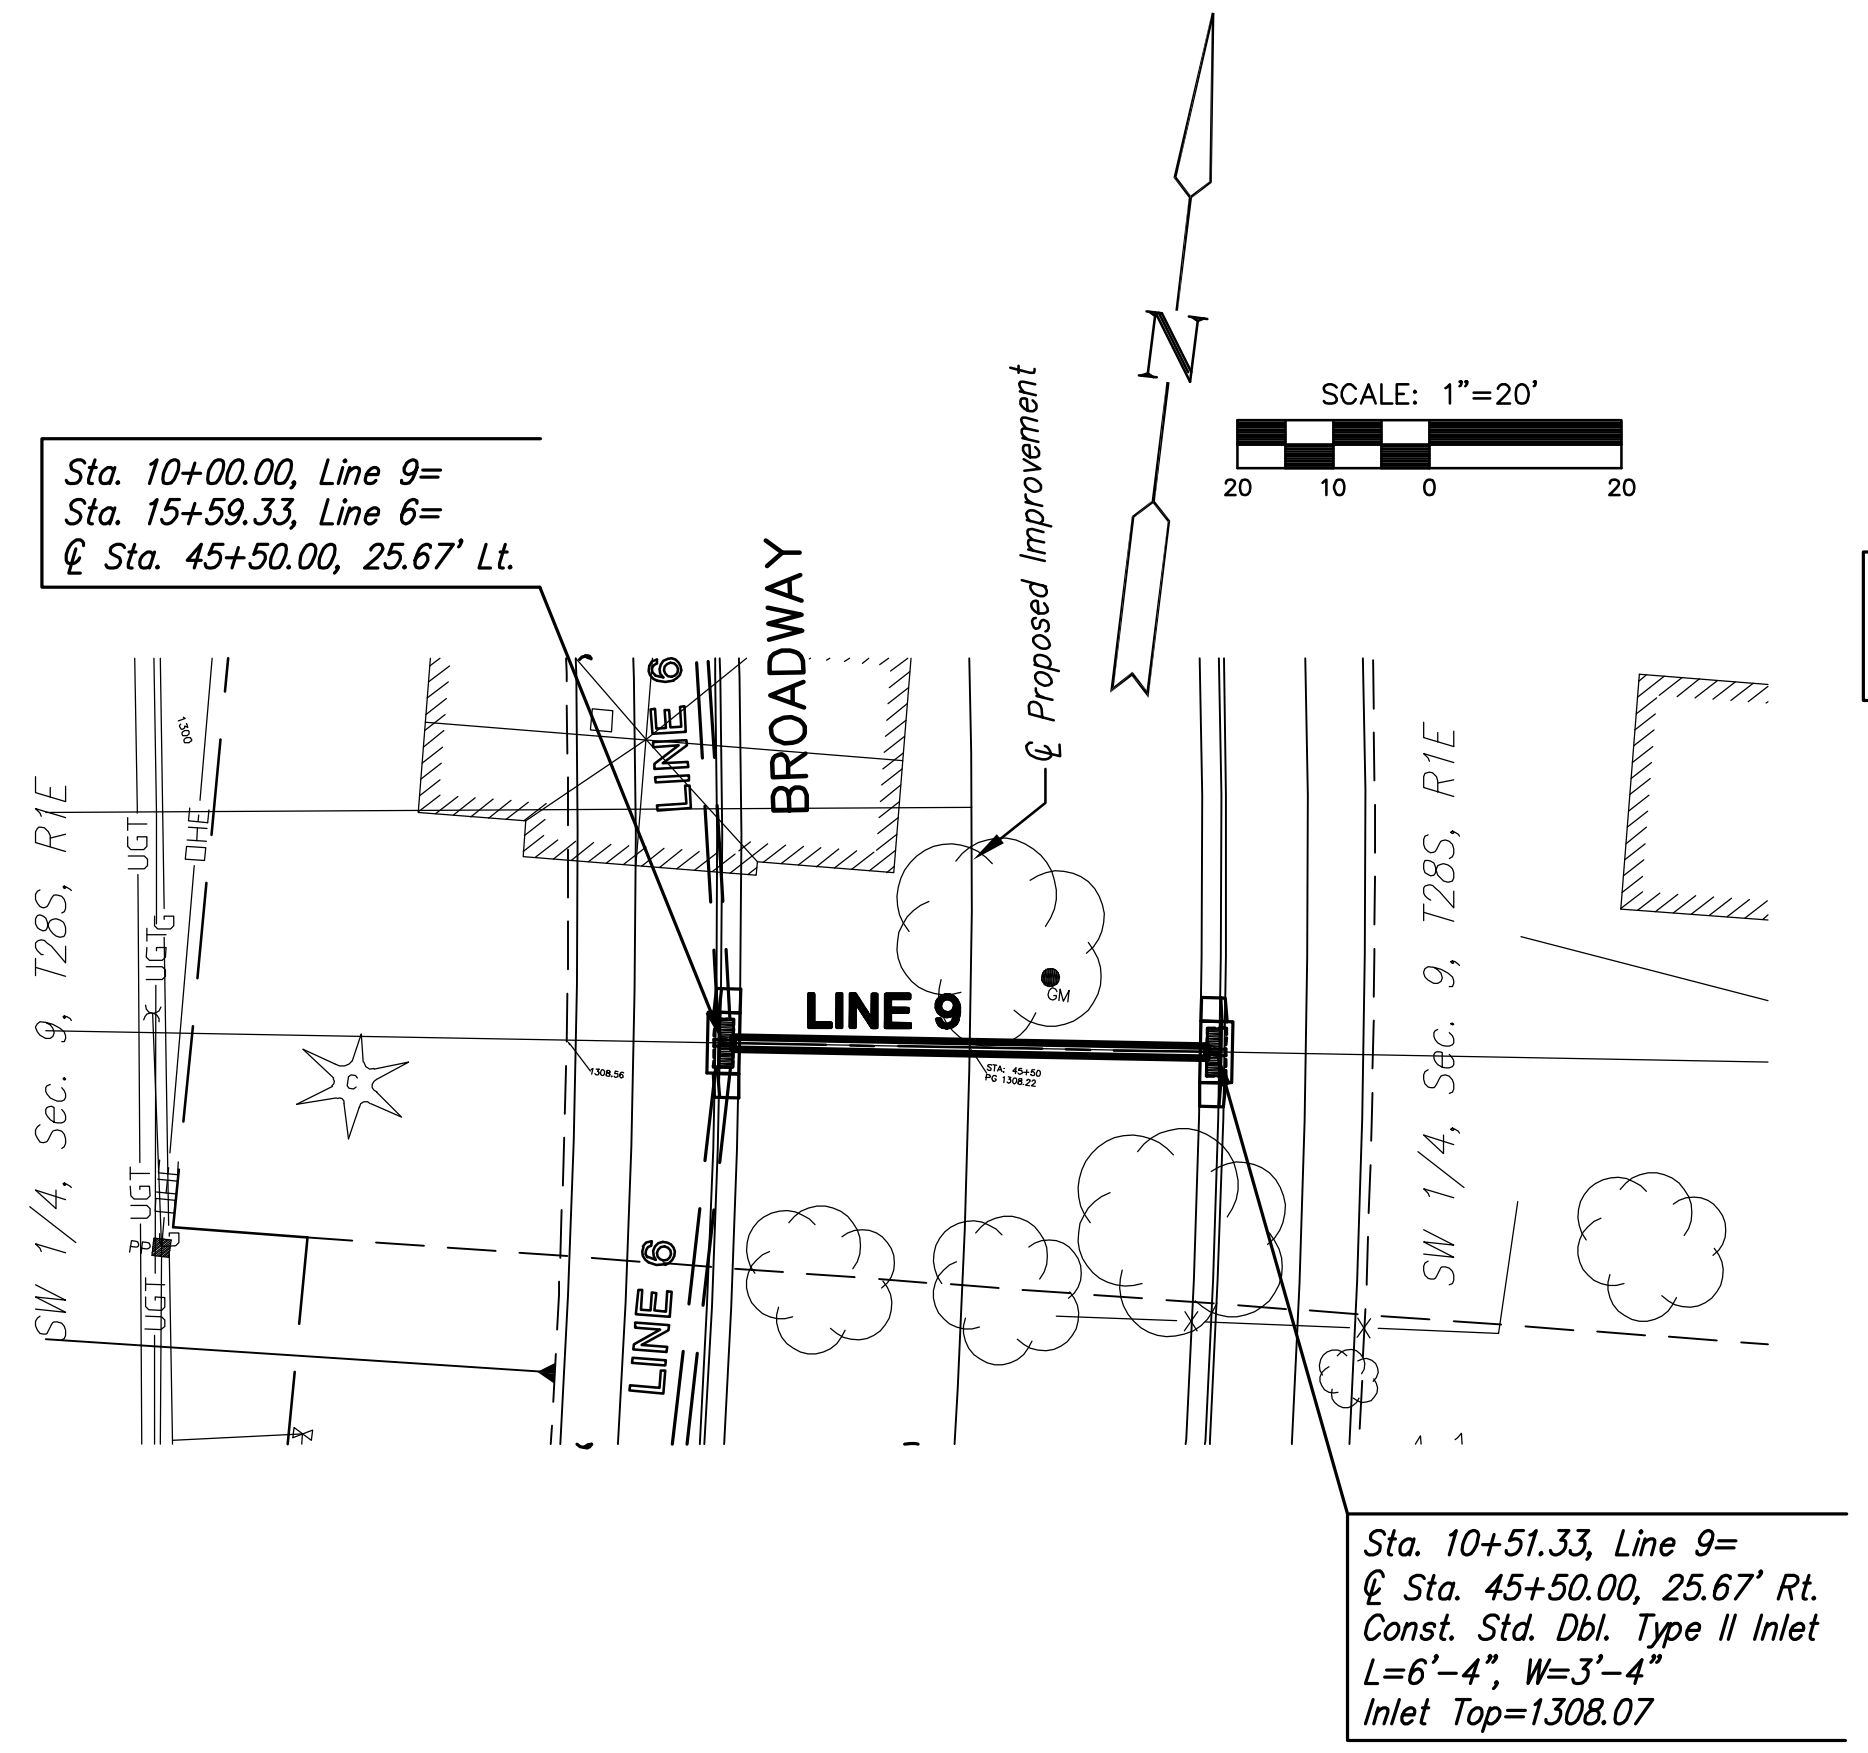


PLAN LINE 9

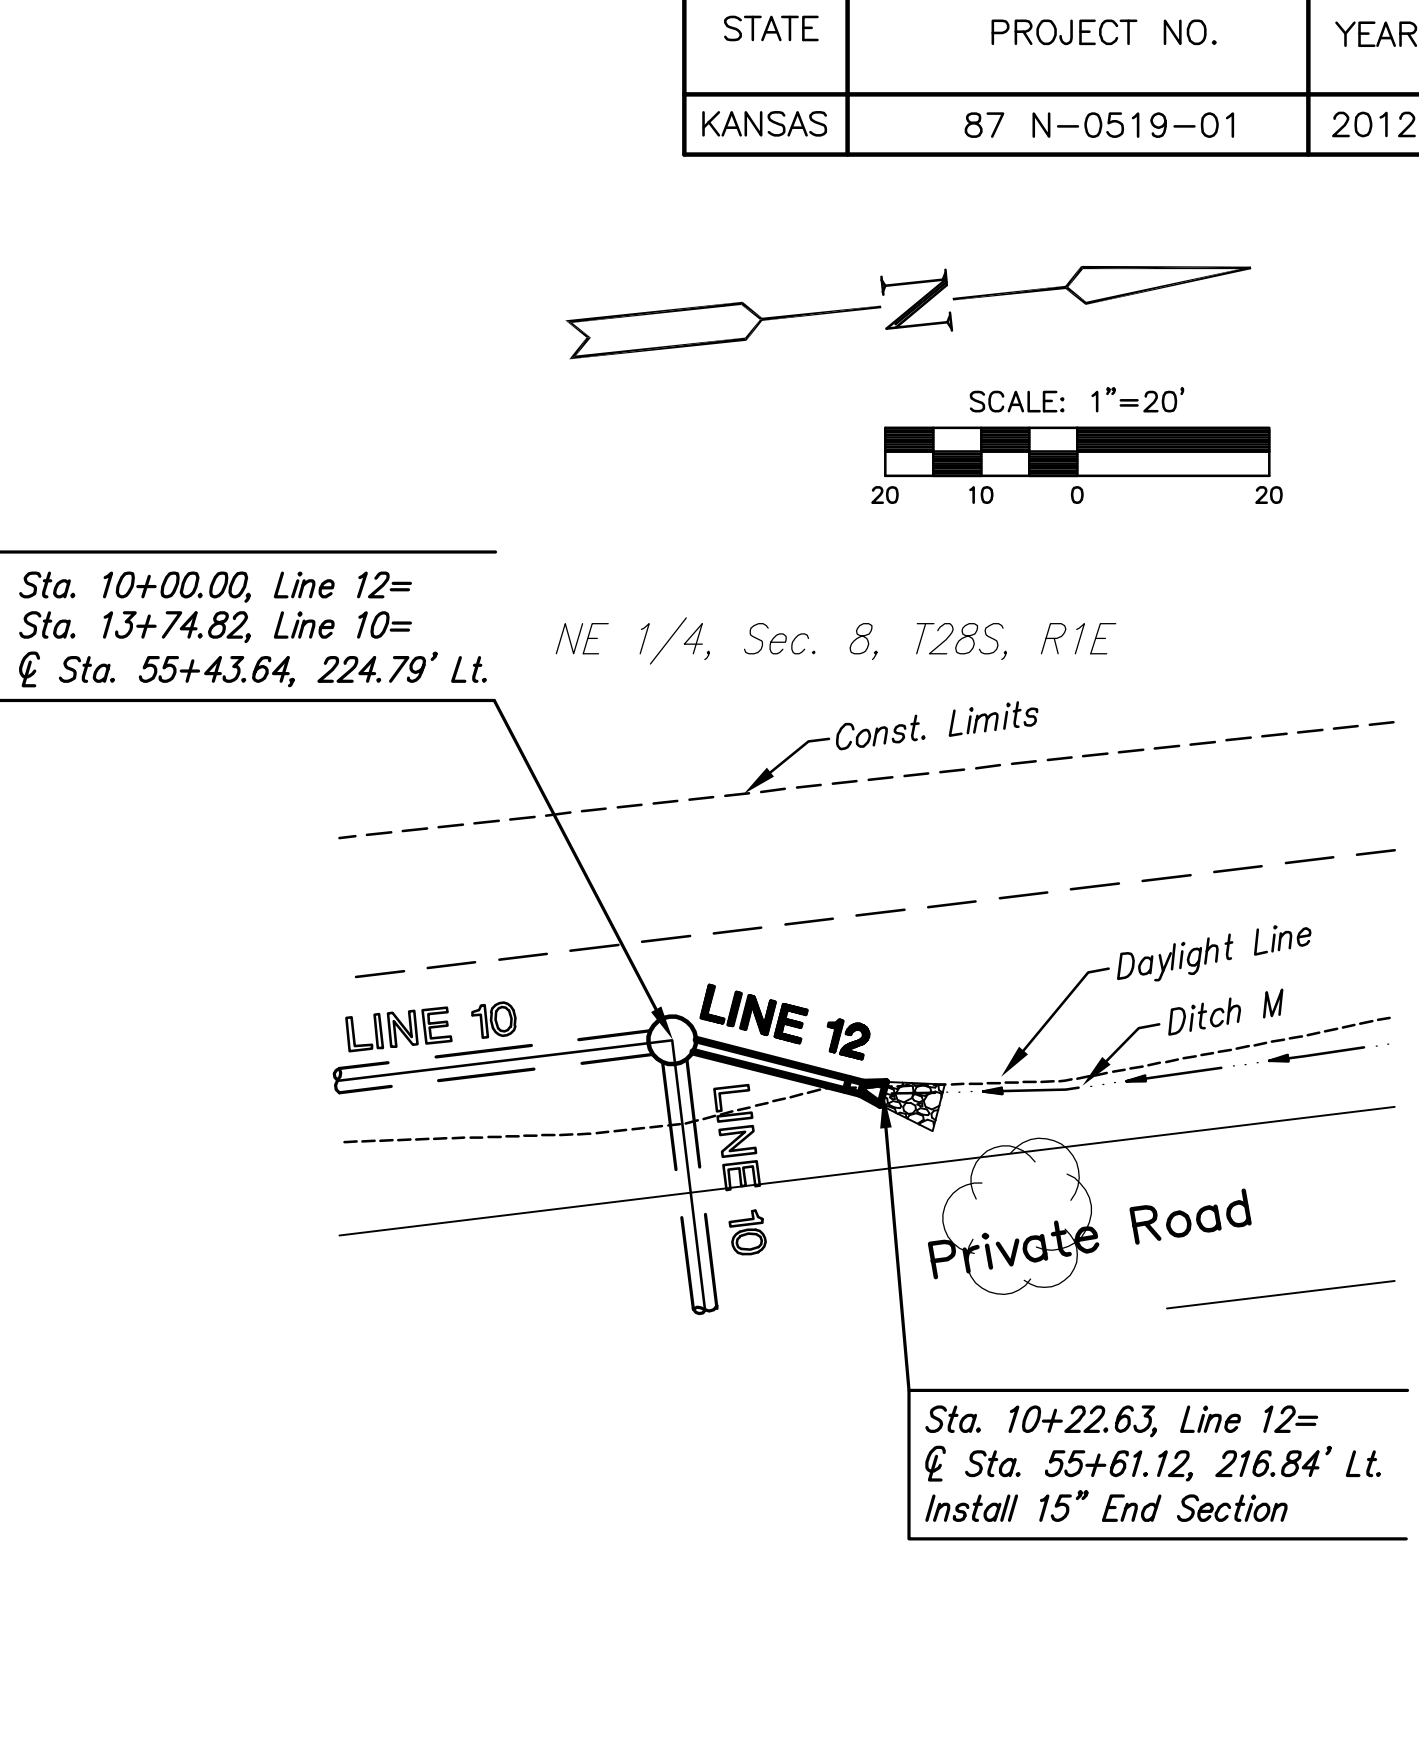


PLAN LINE 12

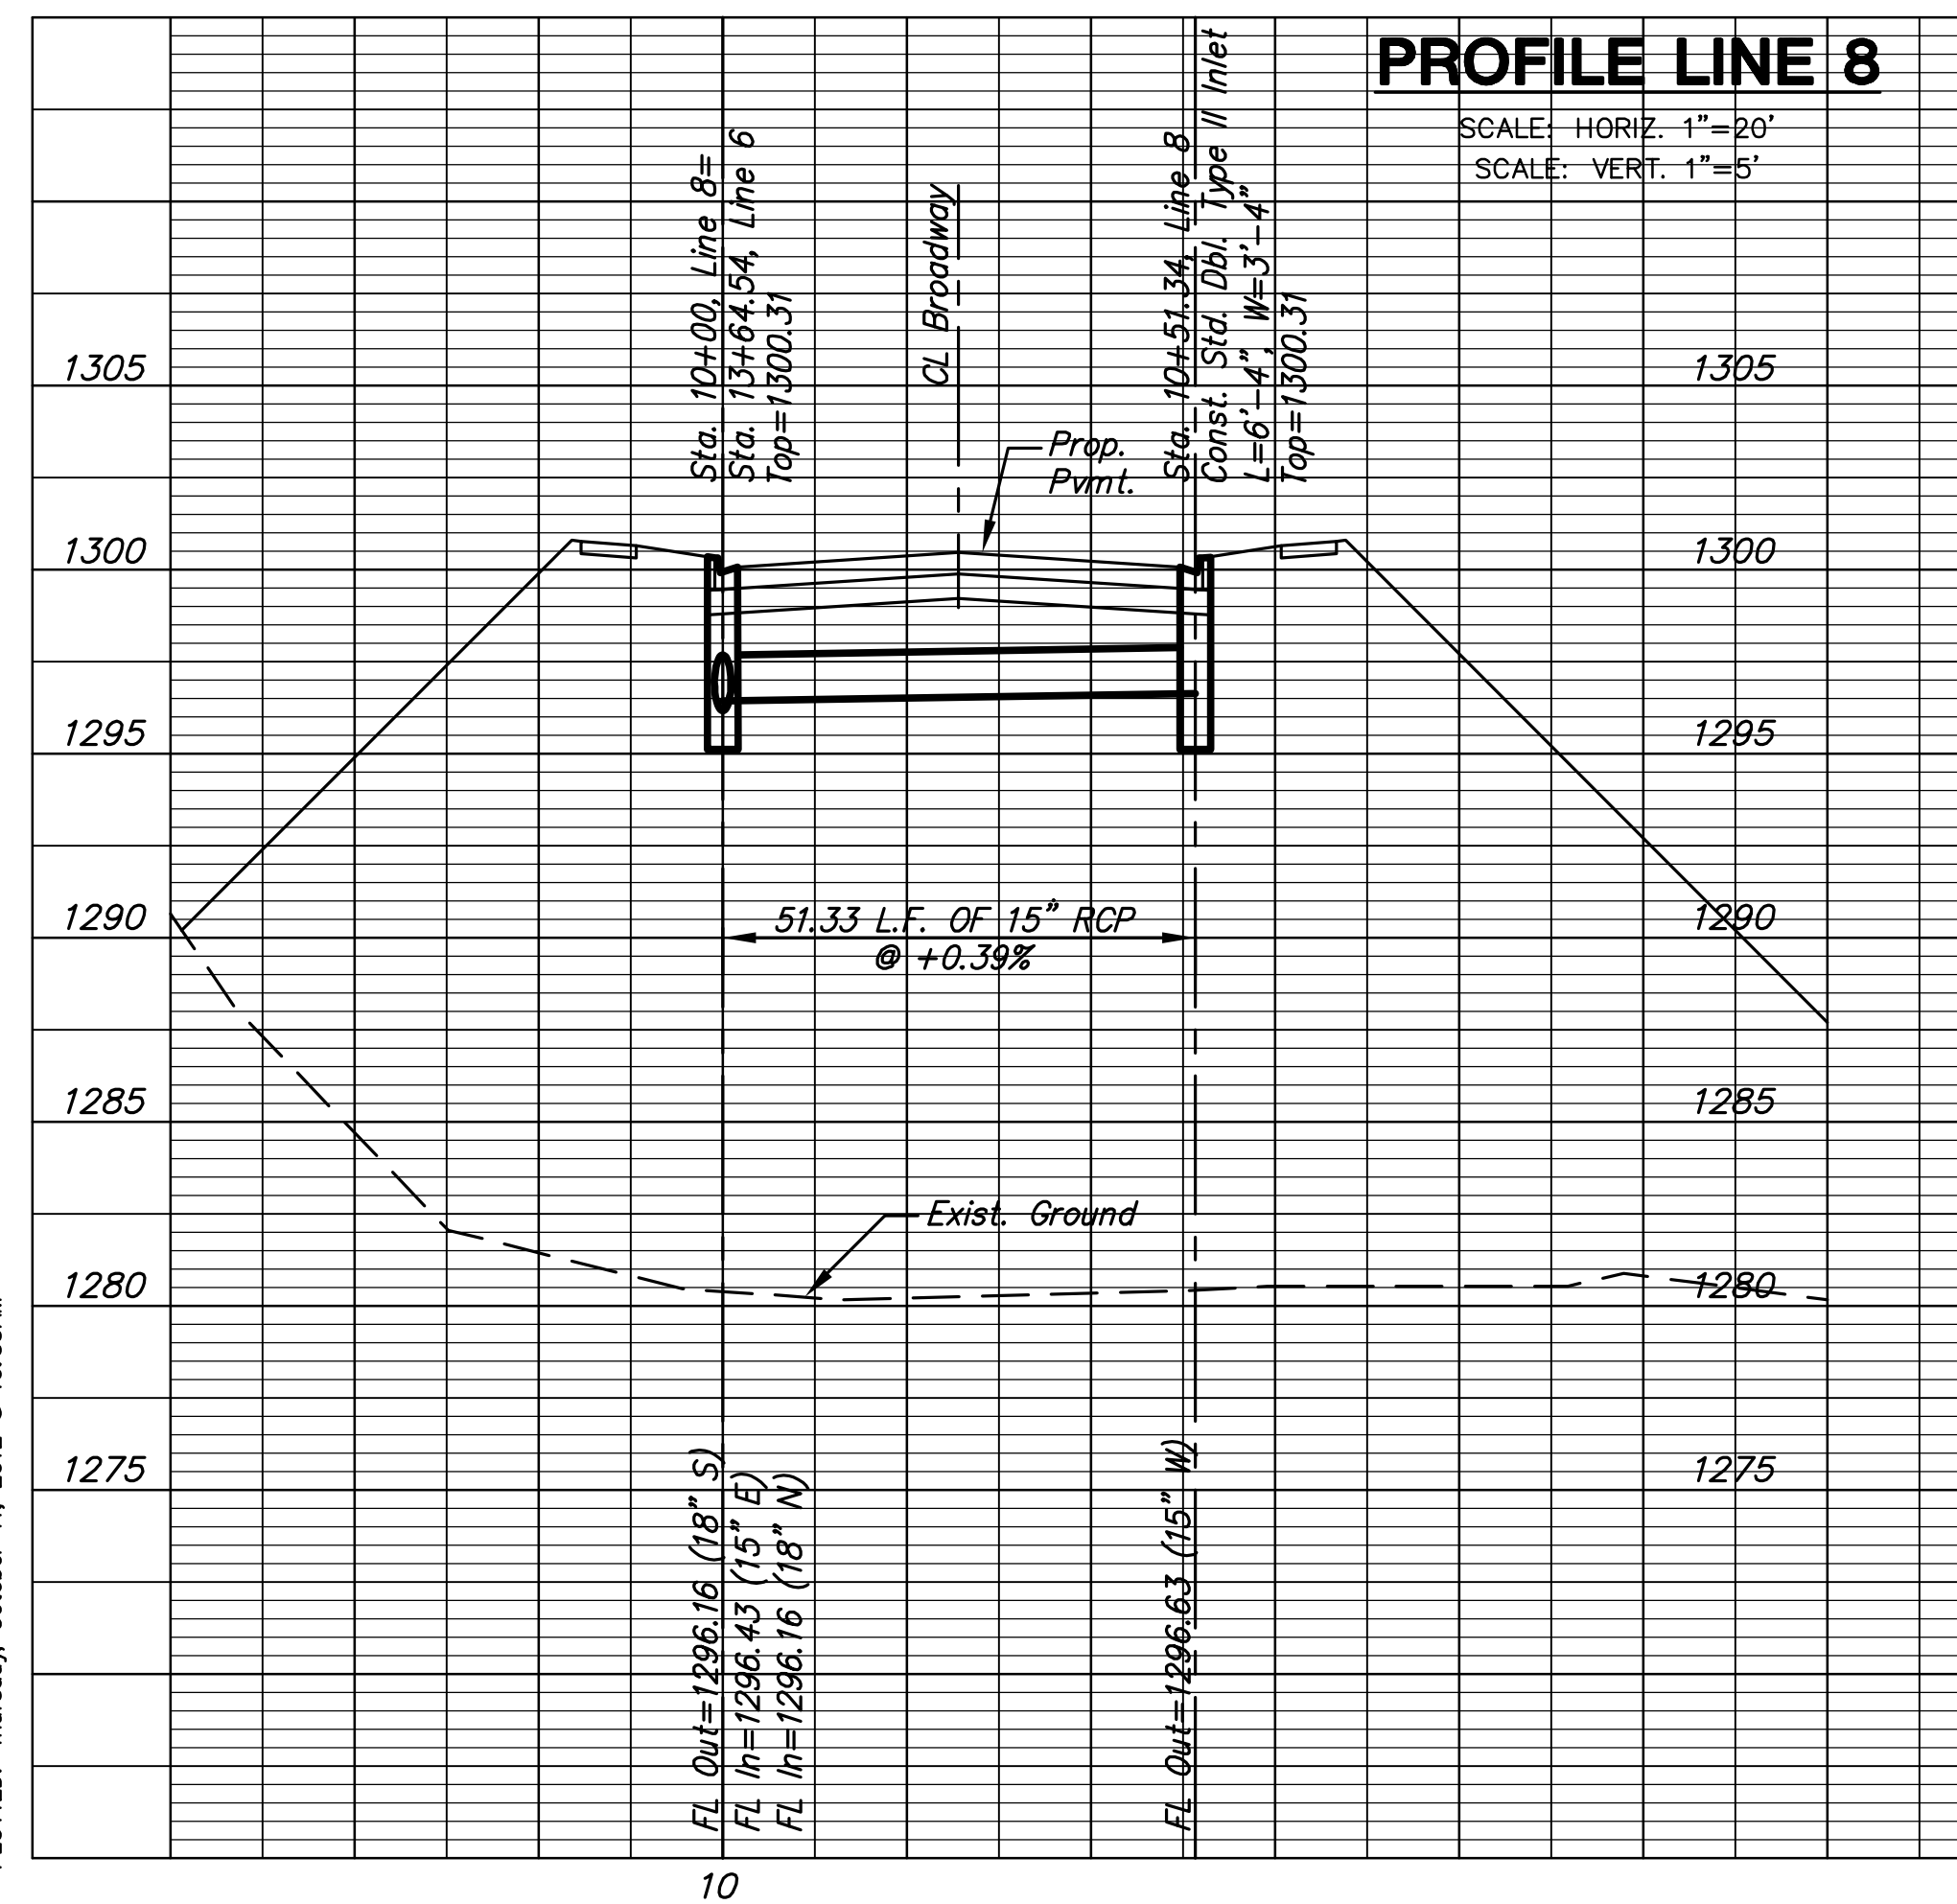

PROFILE LINE 8

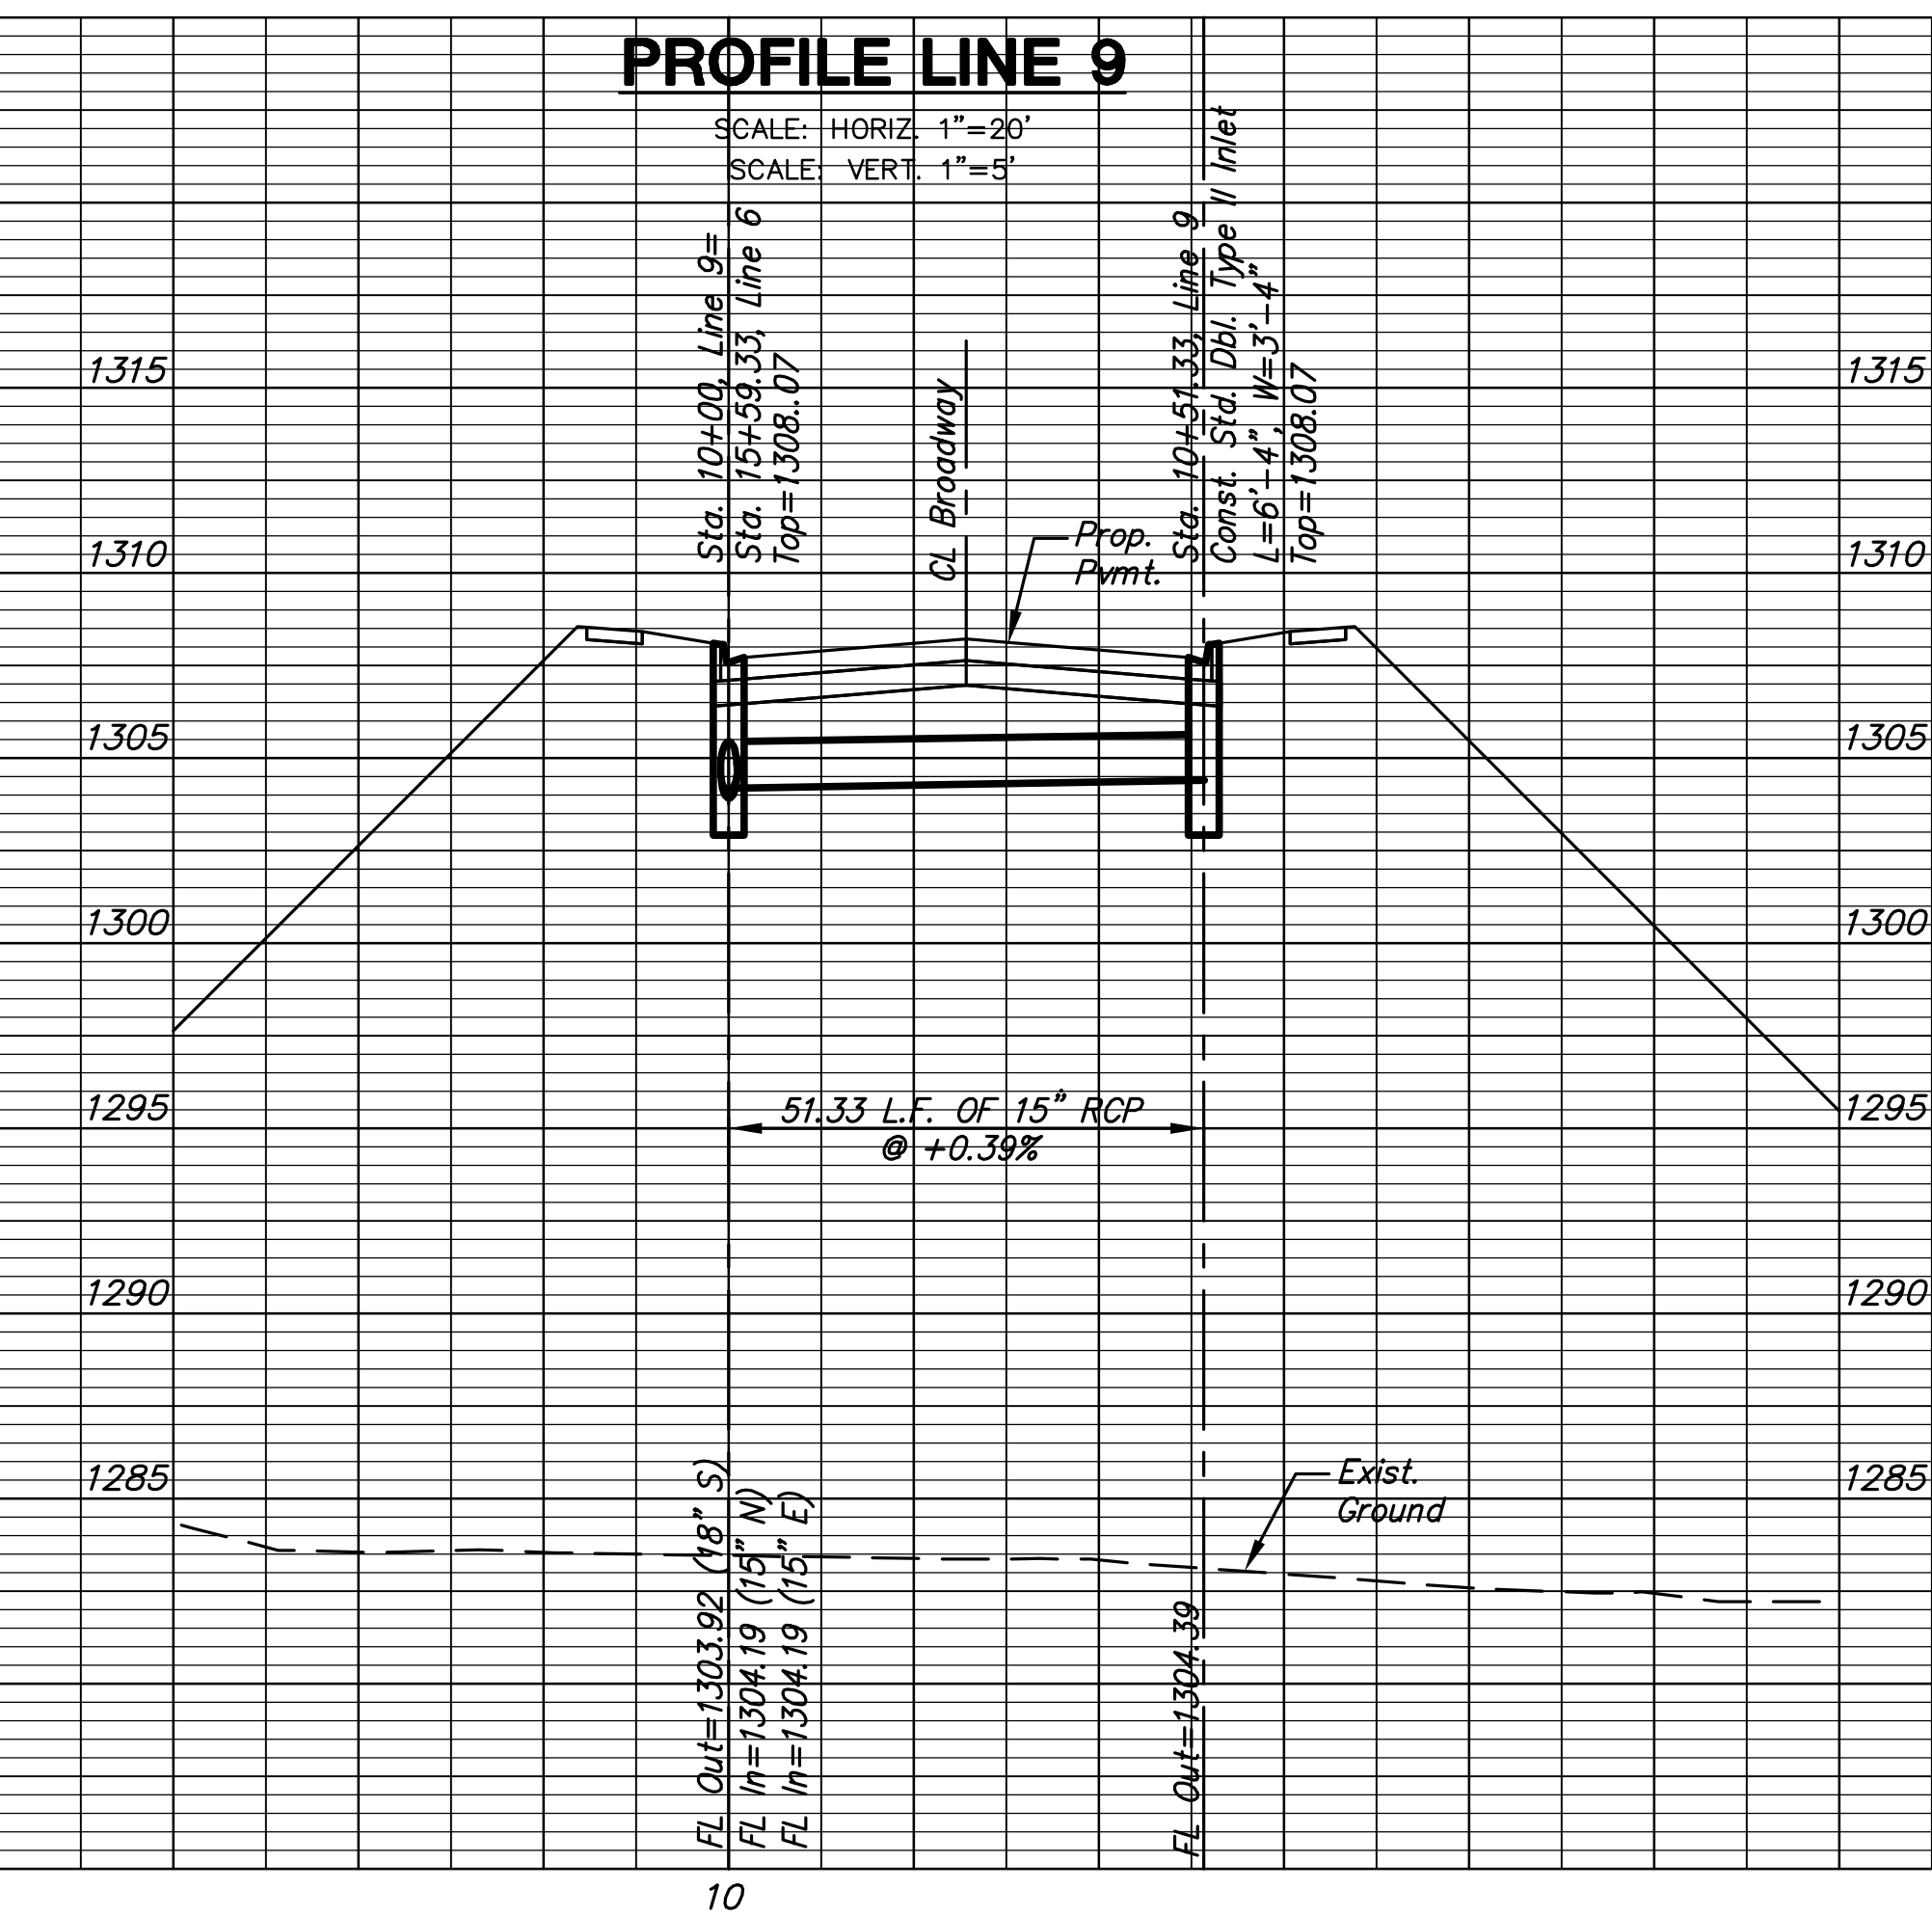

PROFILE LINE 9

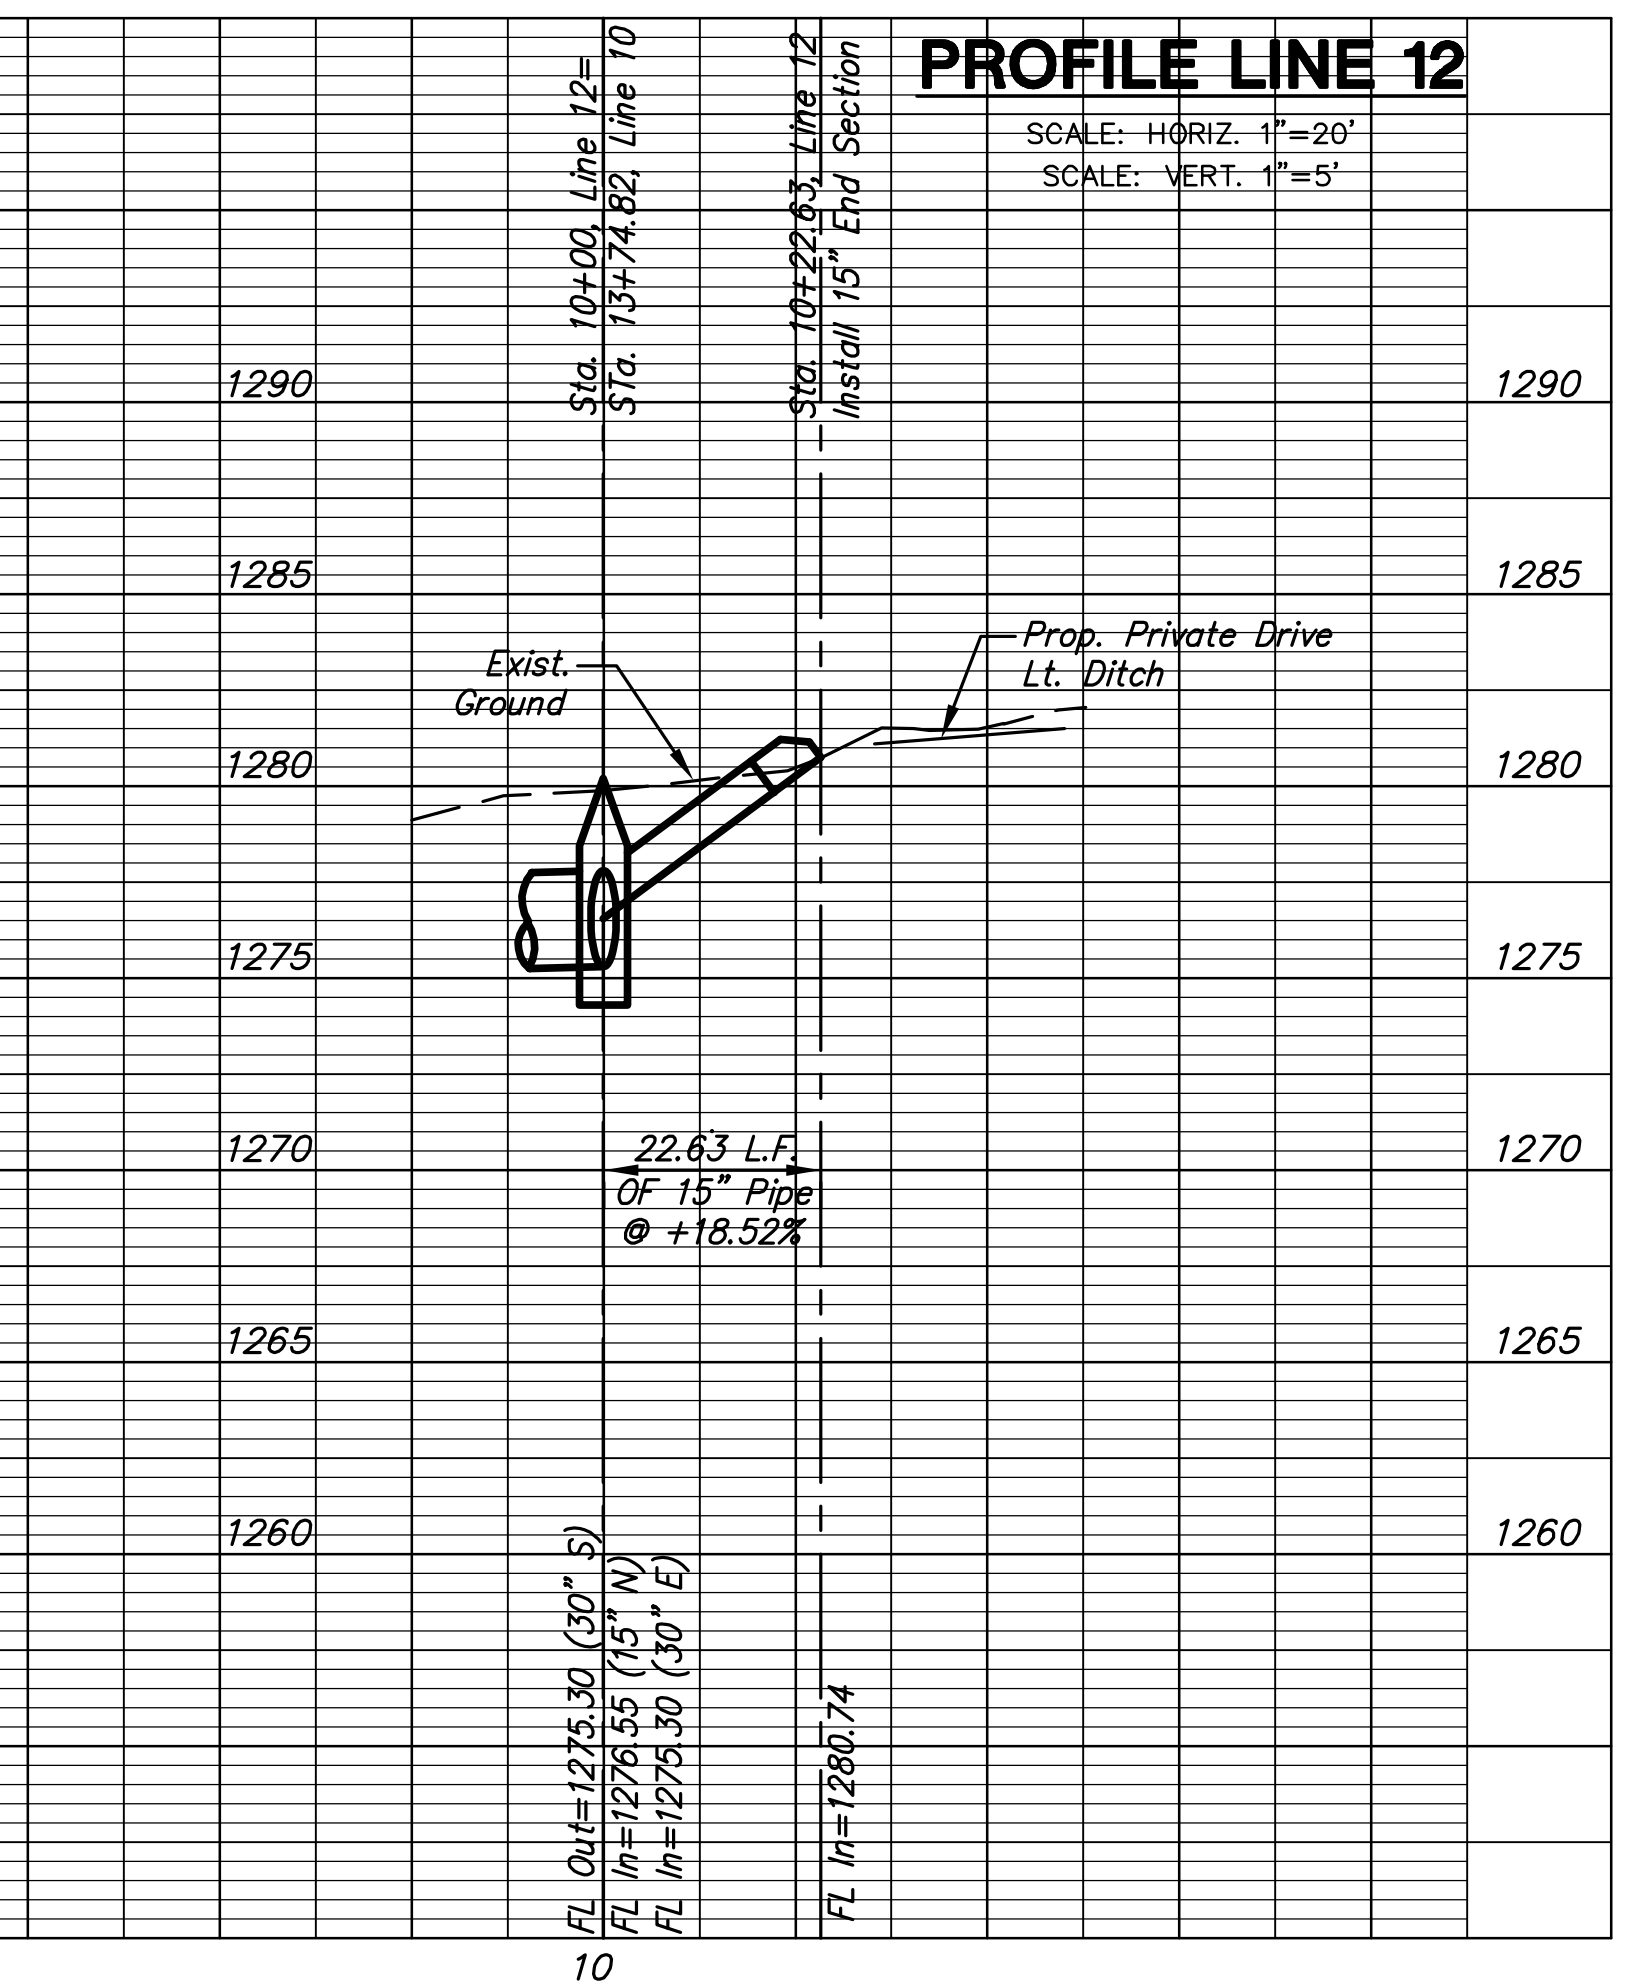

PROFILE LINE 12

PLOTED: Thursday, October 11, 2012 @ 10:33AM

J:\Civil\09081.dwg \SWS\09081-D13