

STATE	PROJECT NO.	YEAR	SHEET NO.	TOTAL SHEETS
KANSAS	87 N-0519-01	2012	35	212

MKEC
ENGINEERING
CONSULTANTS, INC.
411 N. WEBB ROAD
WICHITA, KS. 67206
316-684-9600




BROADWAY BRIDGE AT 34TH STREET SOUTH

**STORM SEWER
LINE 10 & 11**
SHEET TITLE
472-84830
PROJECT NUMBER


DESIGN BY: JRA
DRAWN BY: WNJ
CHECKED BY: JRA

ISSUED: October 9, 2012
REVISED:


SHEET NO.
35 of 212

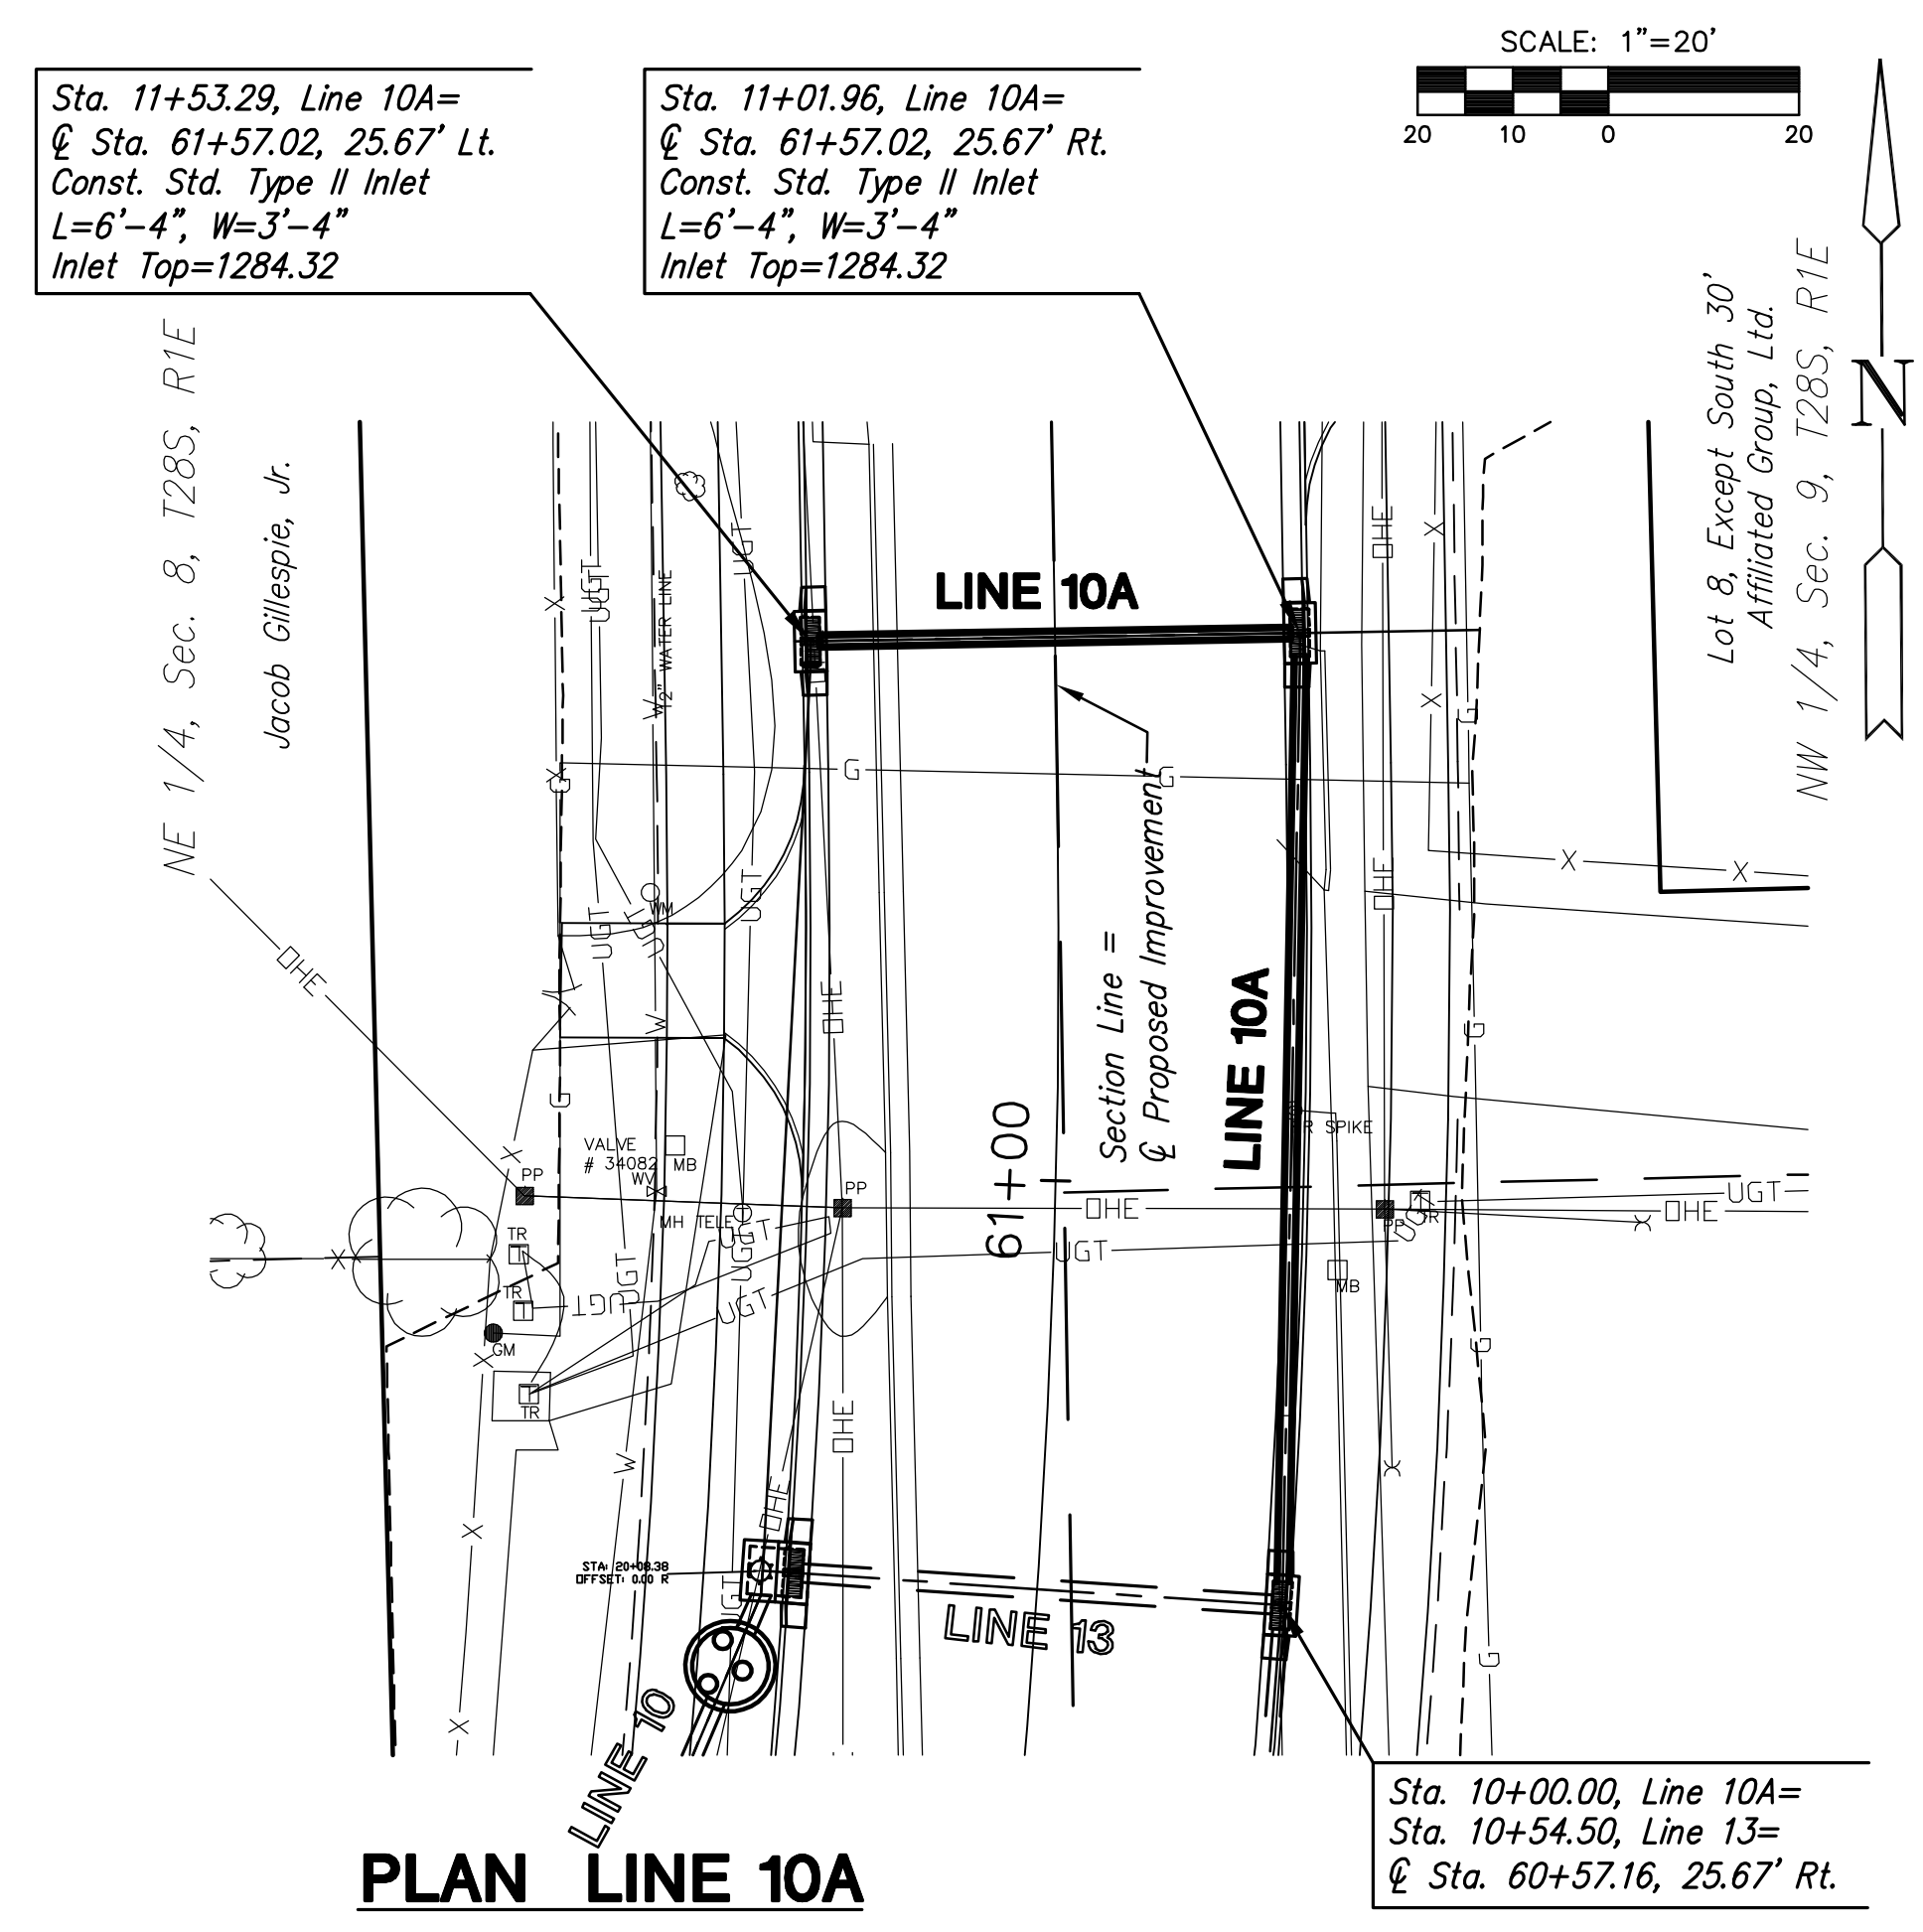


PLAN LINE 10A

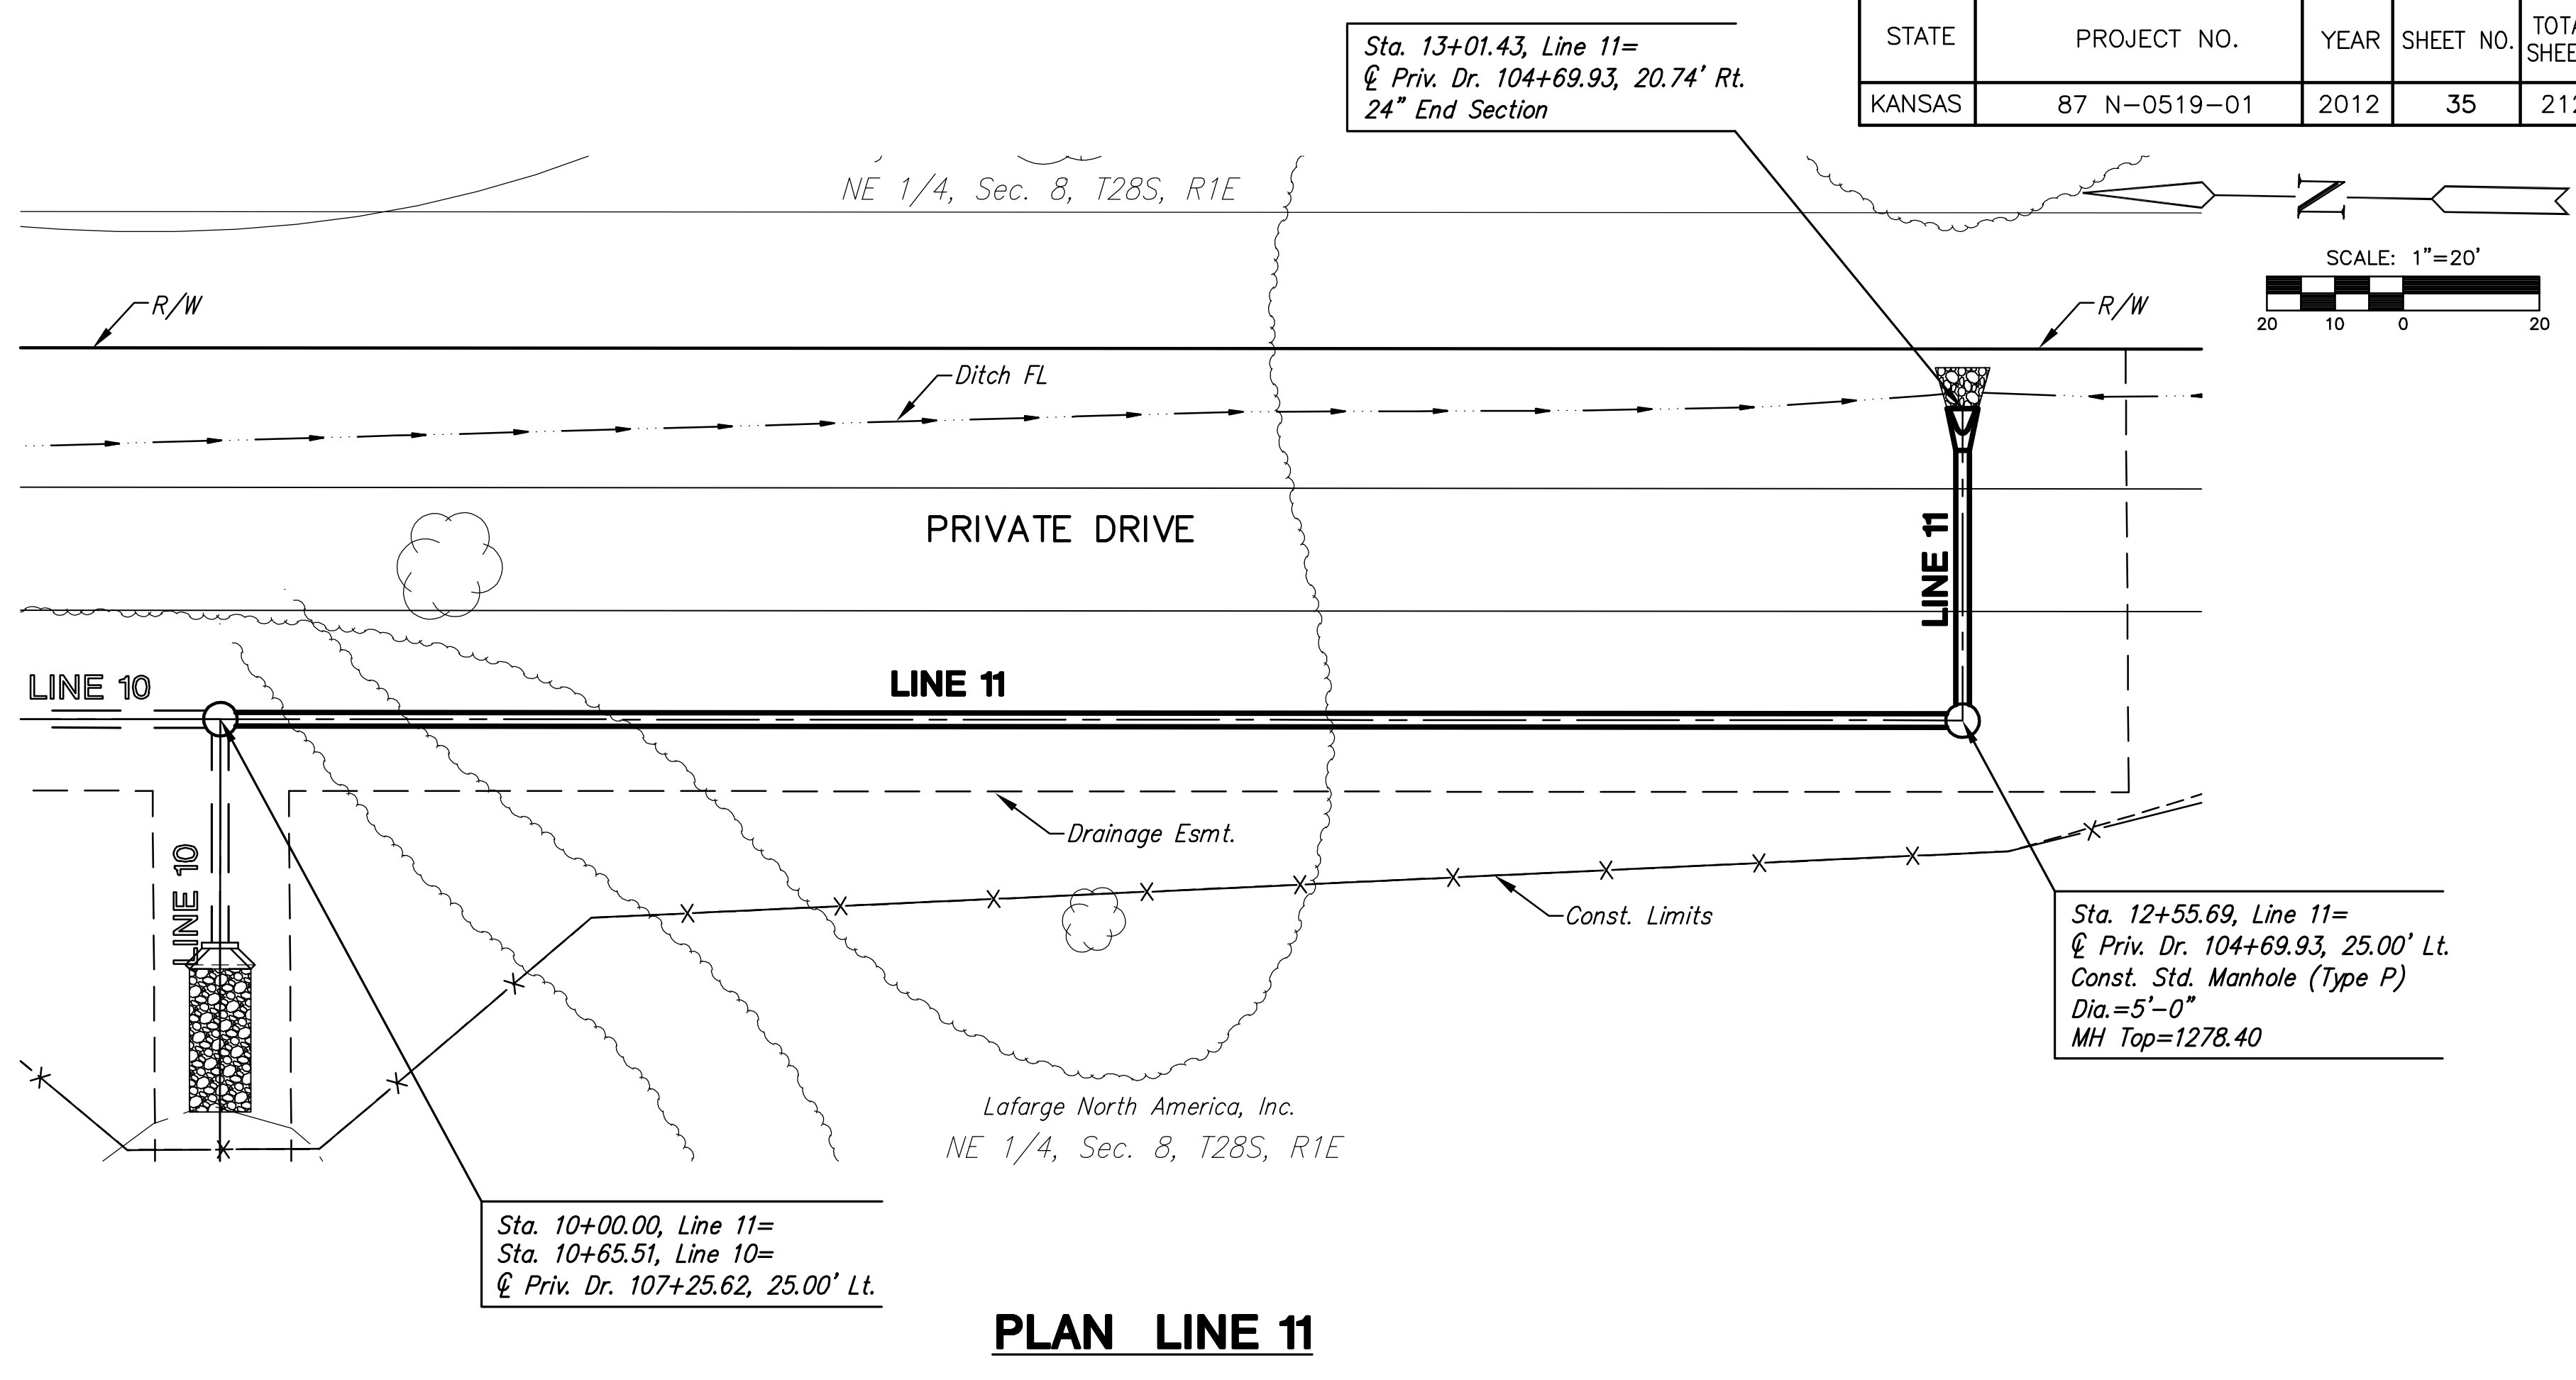

PLAN LINE 11

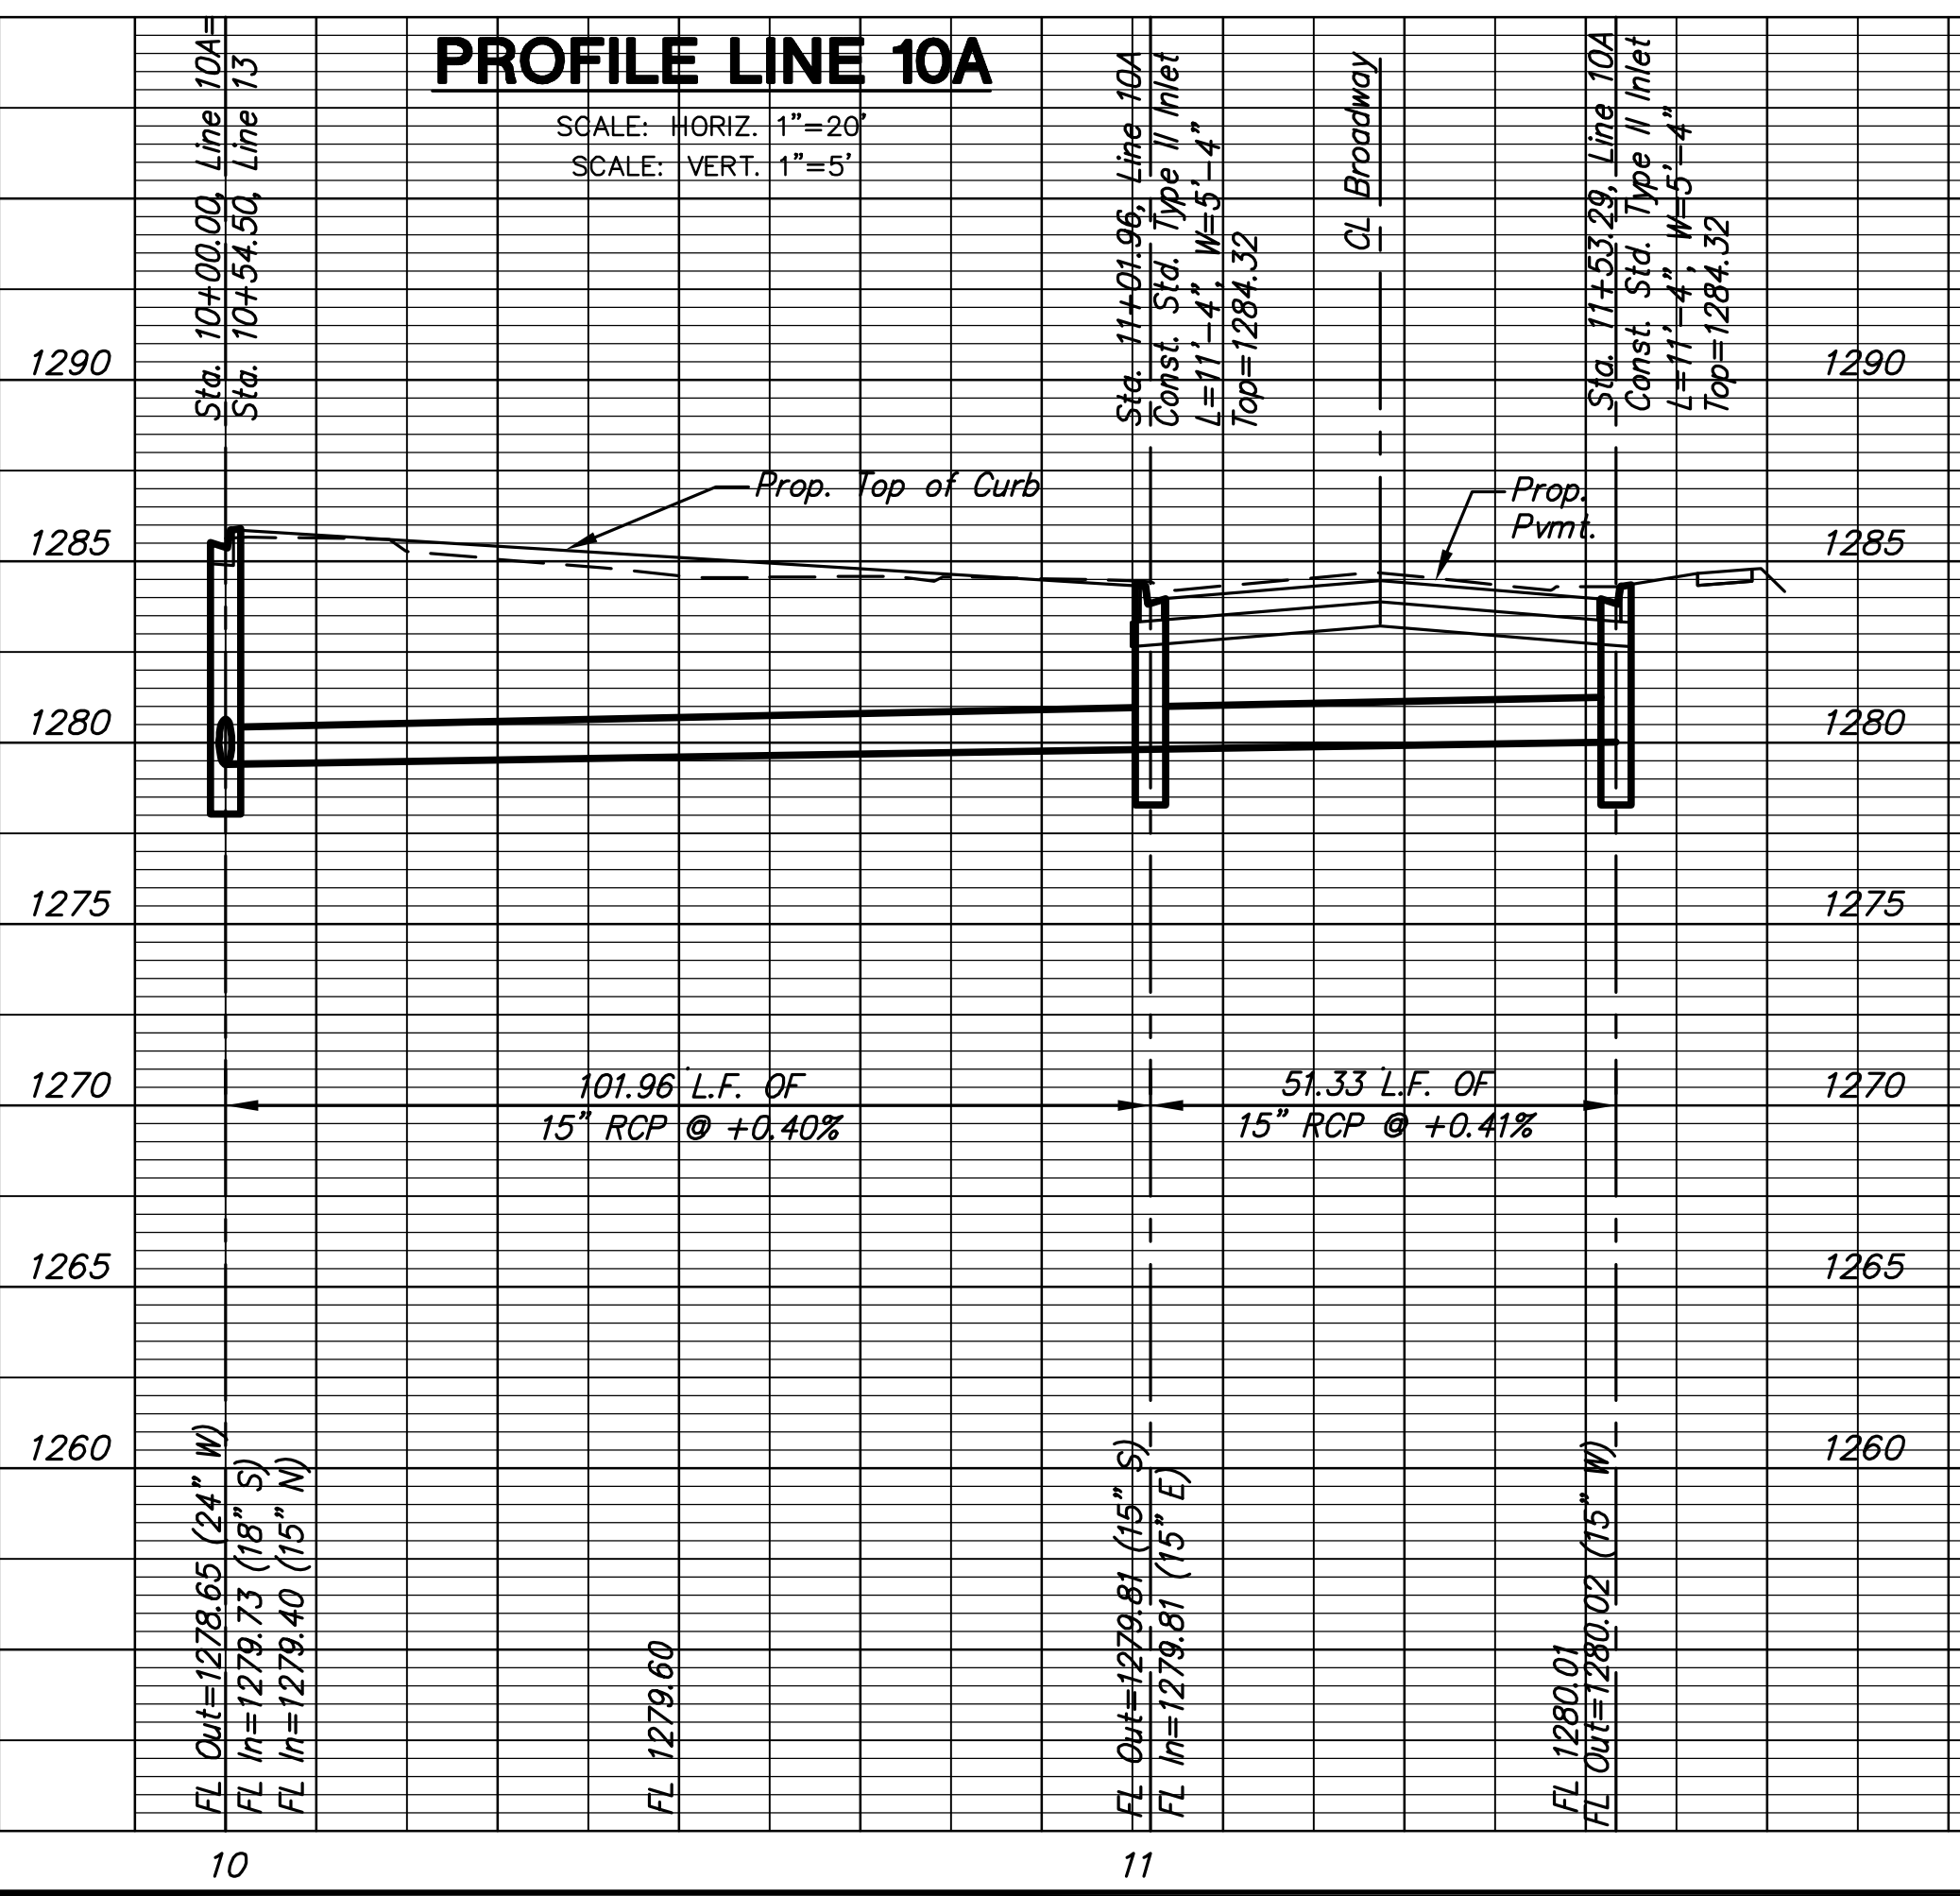

PROFILE LINE 10A

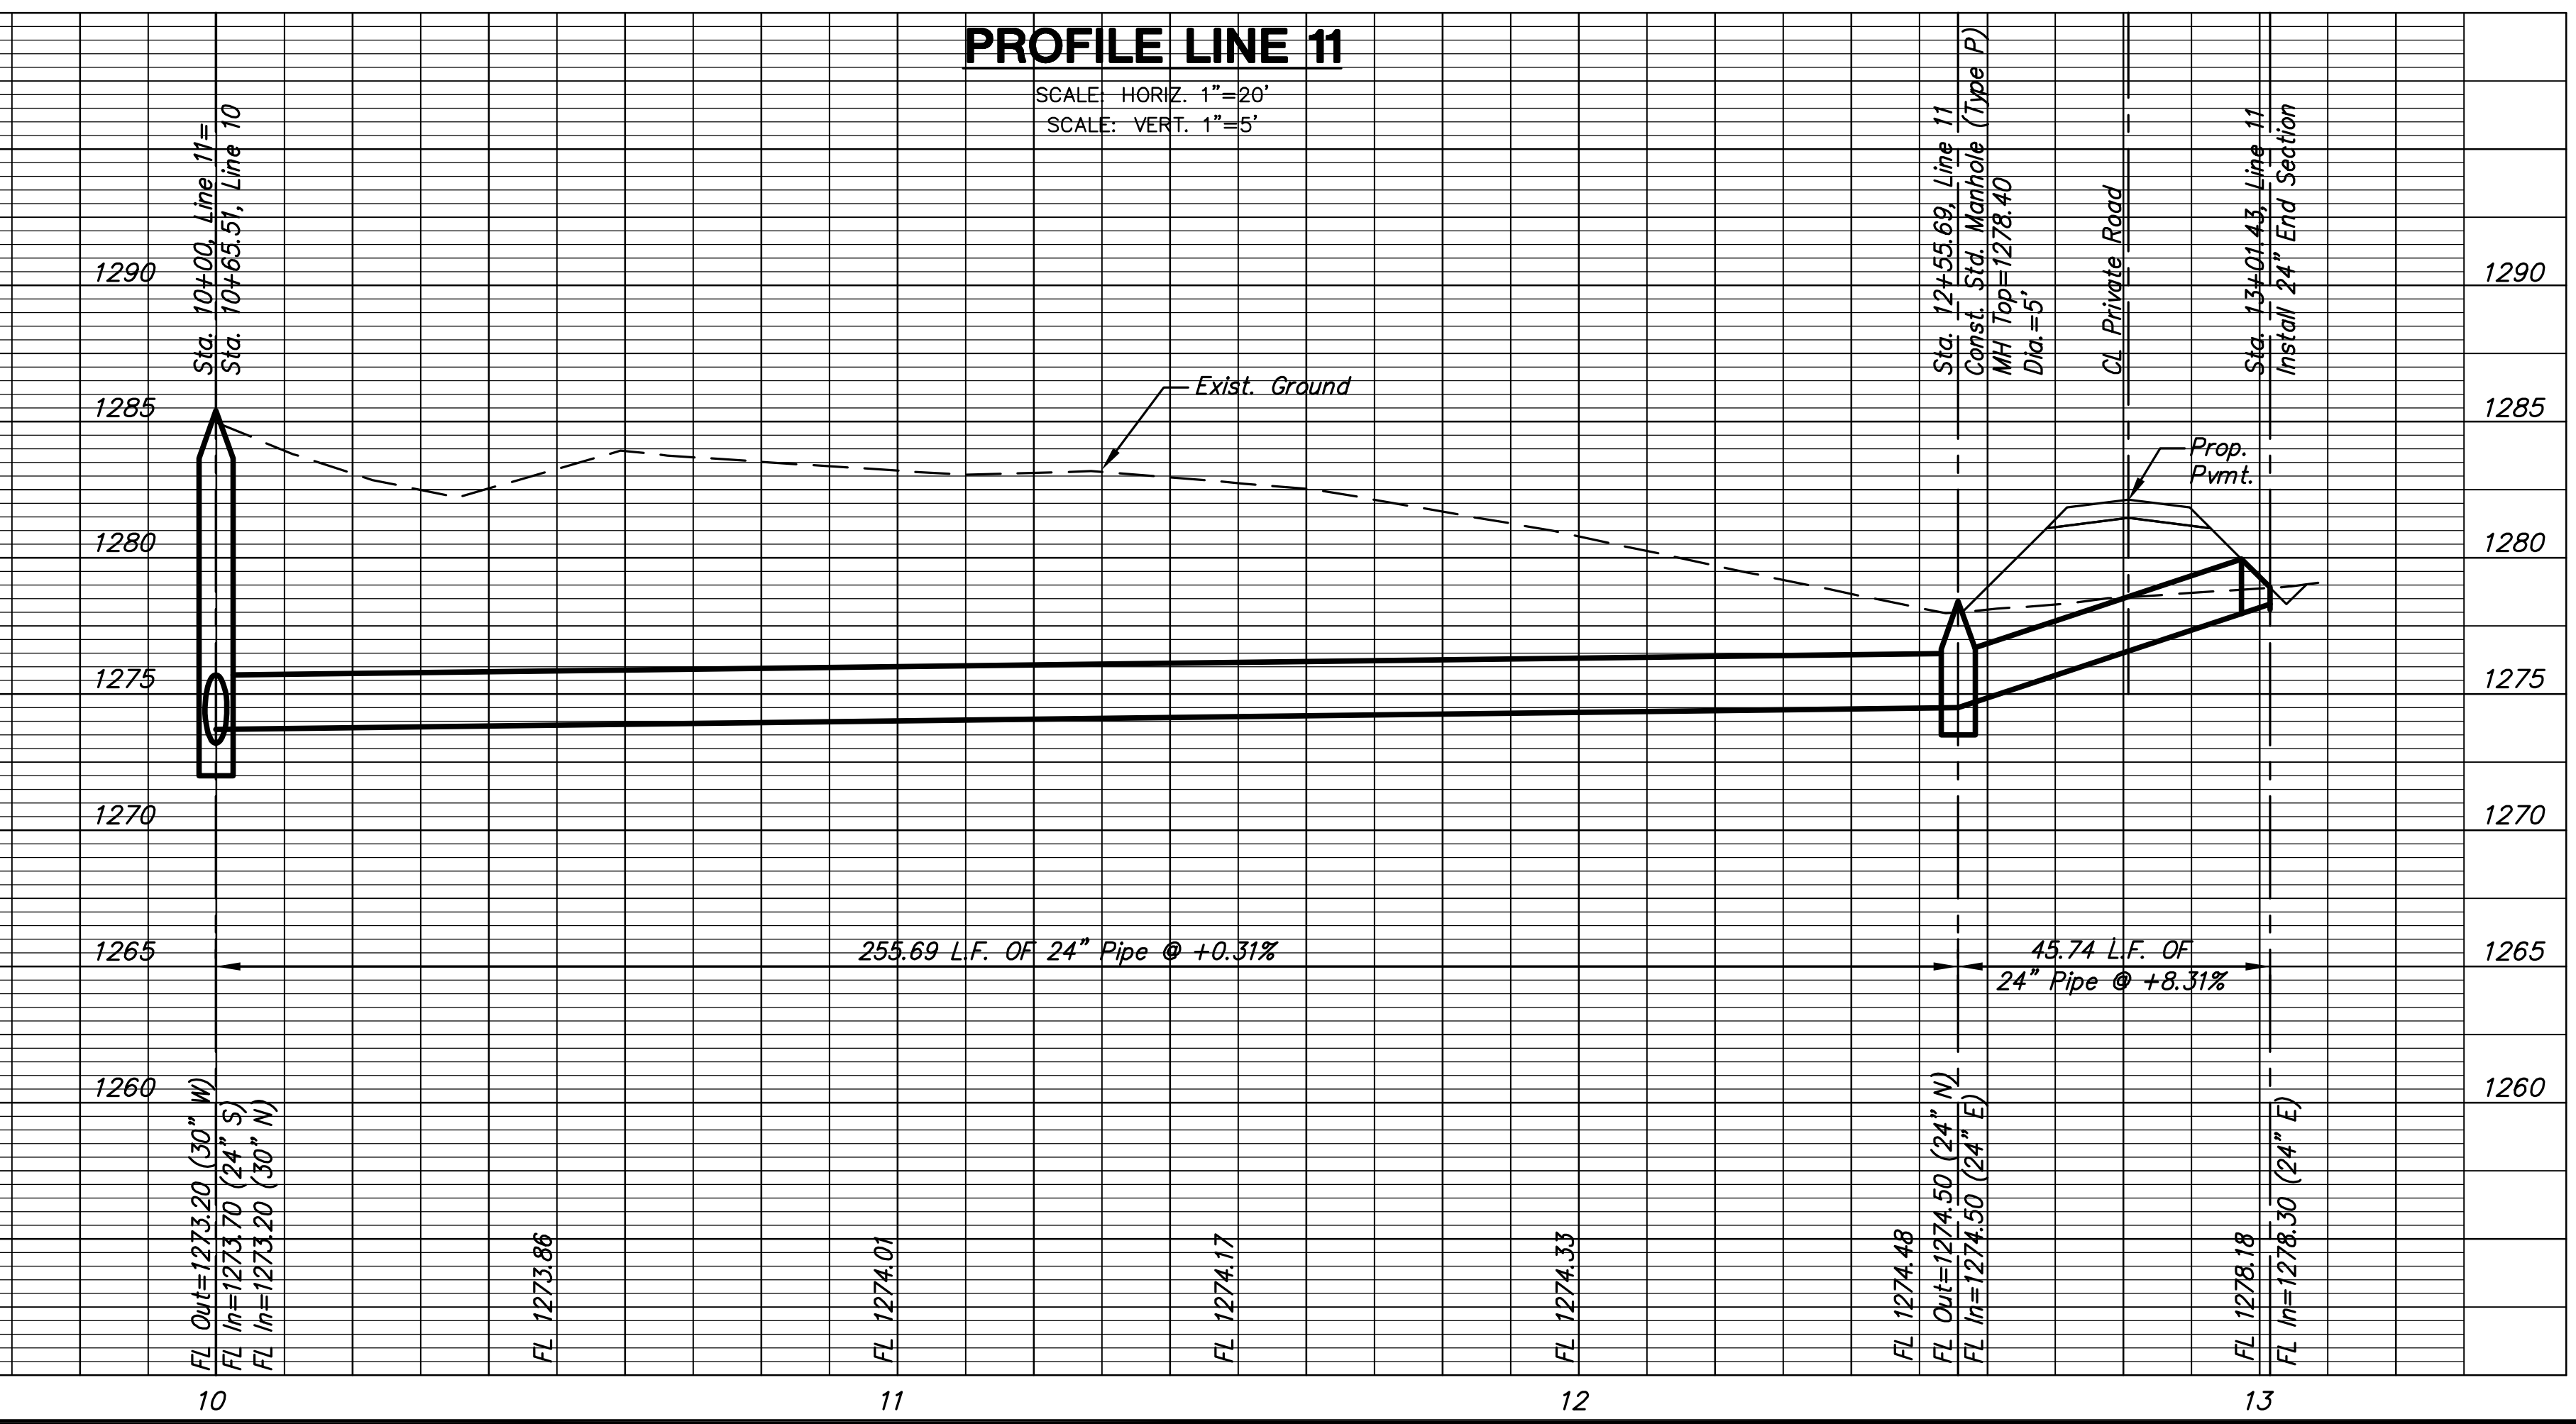

PROFILE LINE 11

PLOTED: Thursday, October 11, 2012 @ 10:54AM

J:\Civil\09081.dwg \SWS\09081-D14