

STATE	PROJECT NO.	YEAR	SHEET NO.	TOTAL SHEETS
KANSAS	87 N-0519-01	2012	46	212

MKEC
ENGINEERING
CONSULTANTS, INC.
411 N. WEBB ROAD
WICHITA, K.S. 67206
316-684-9600




BROADWAY BRIDGE AT 34TH STREET SOUTH

**VALLEY
GUTTER PLAN**
SHEET TITLE
472-84830
PROJECT NUMBER


DESIGN BY: JRA
DRAWN BY: DPG
CHECKED BY: JRA

ISSUED
October 9, 2012
REVISED


SHEET NO.
46 of 212

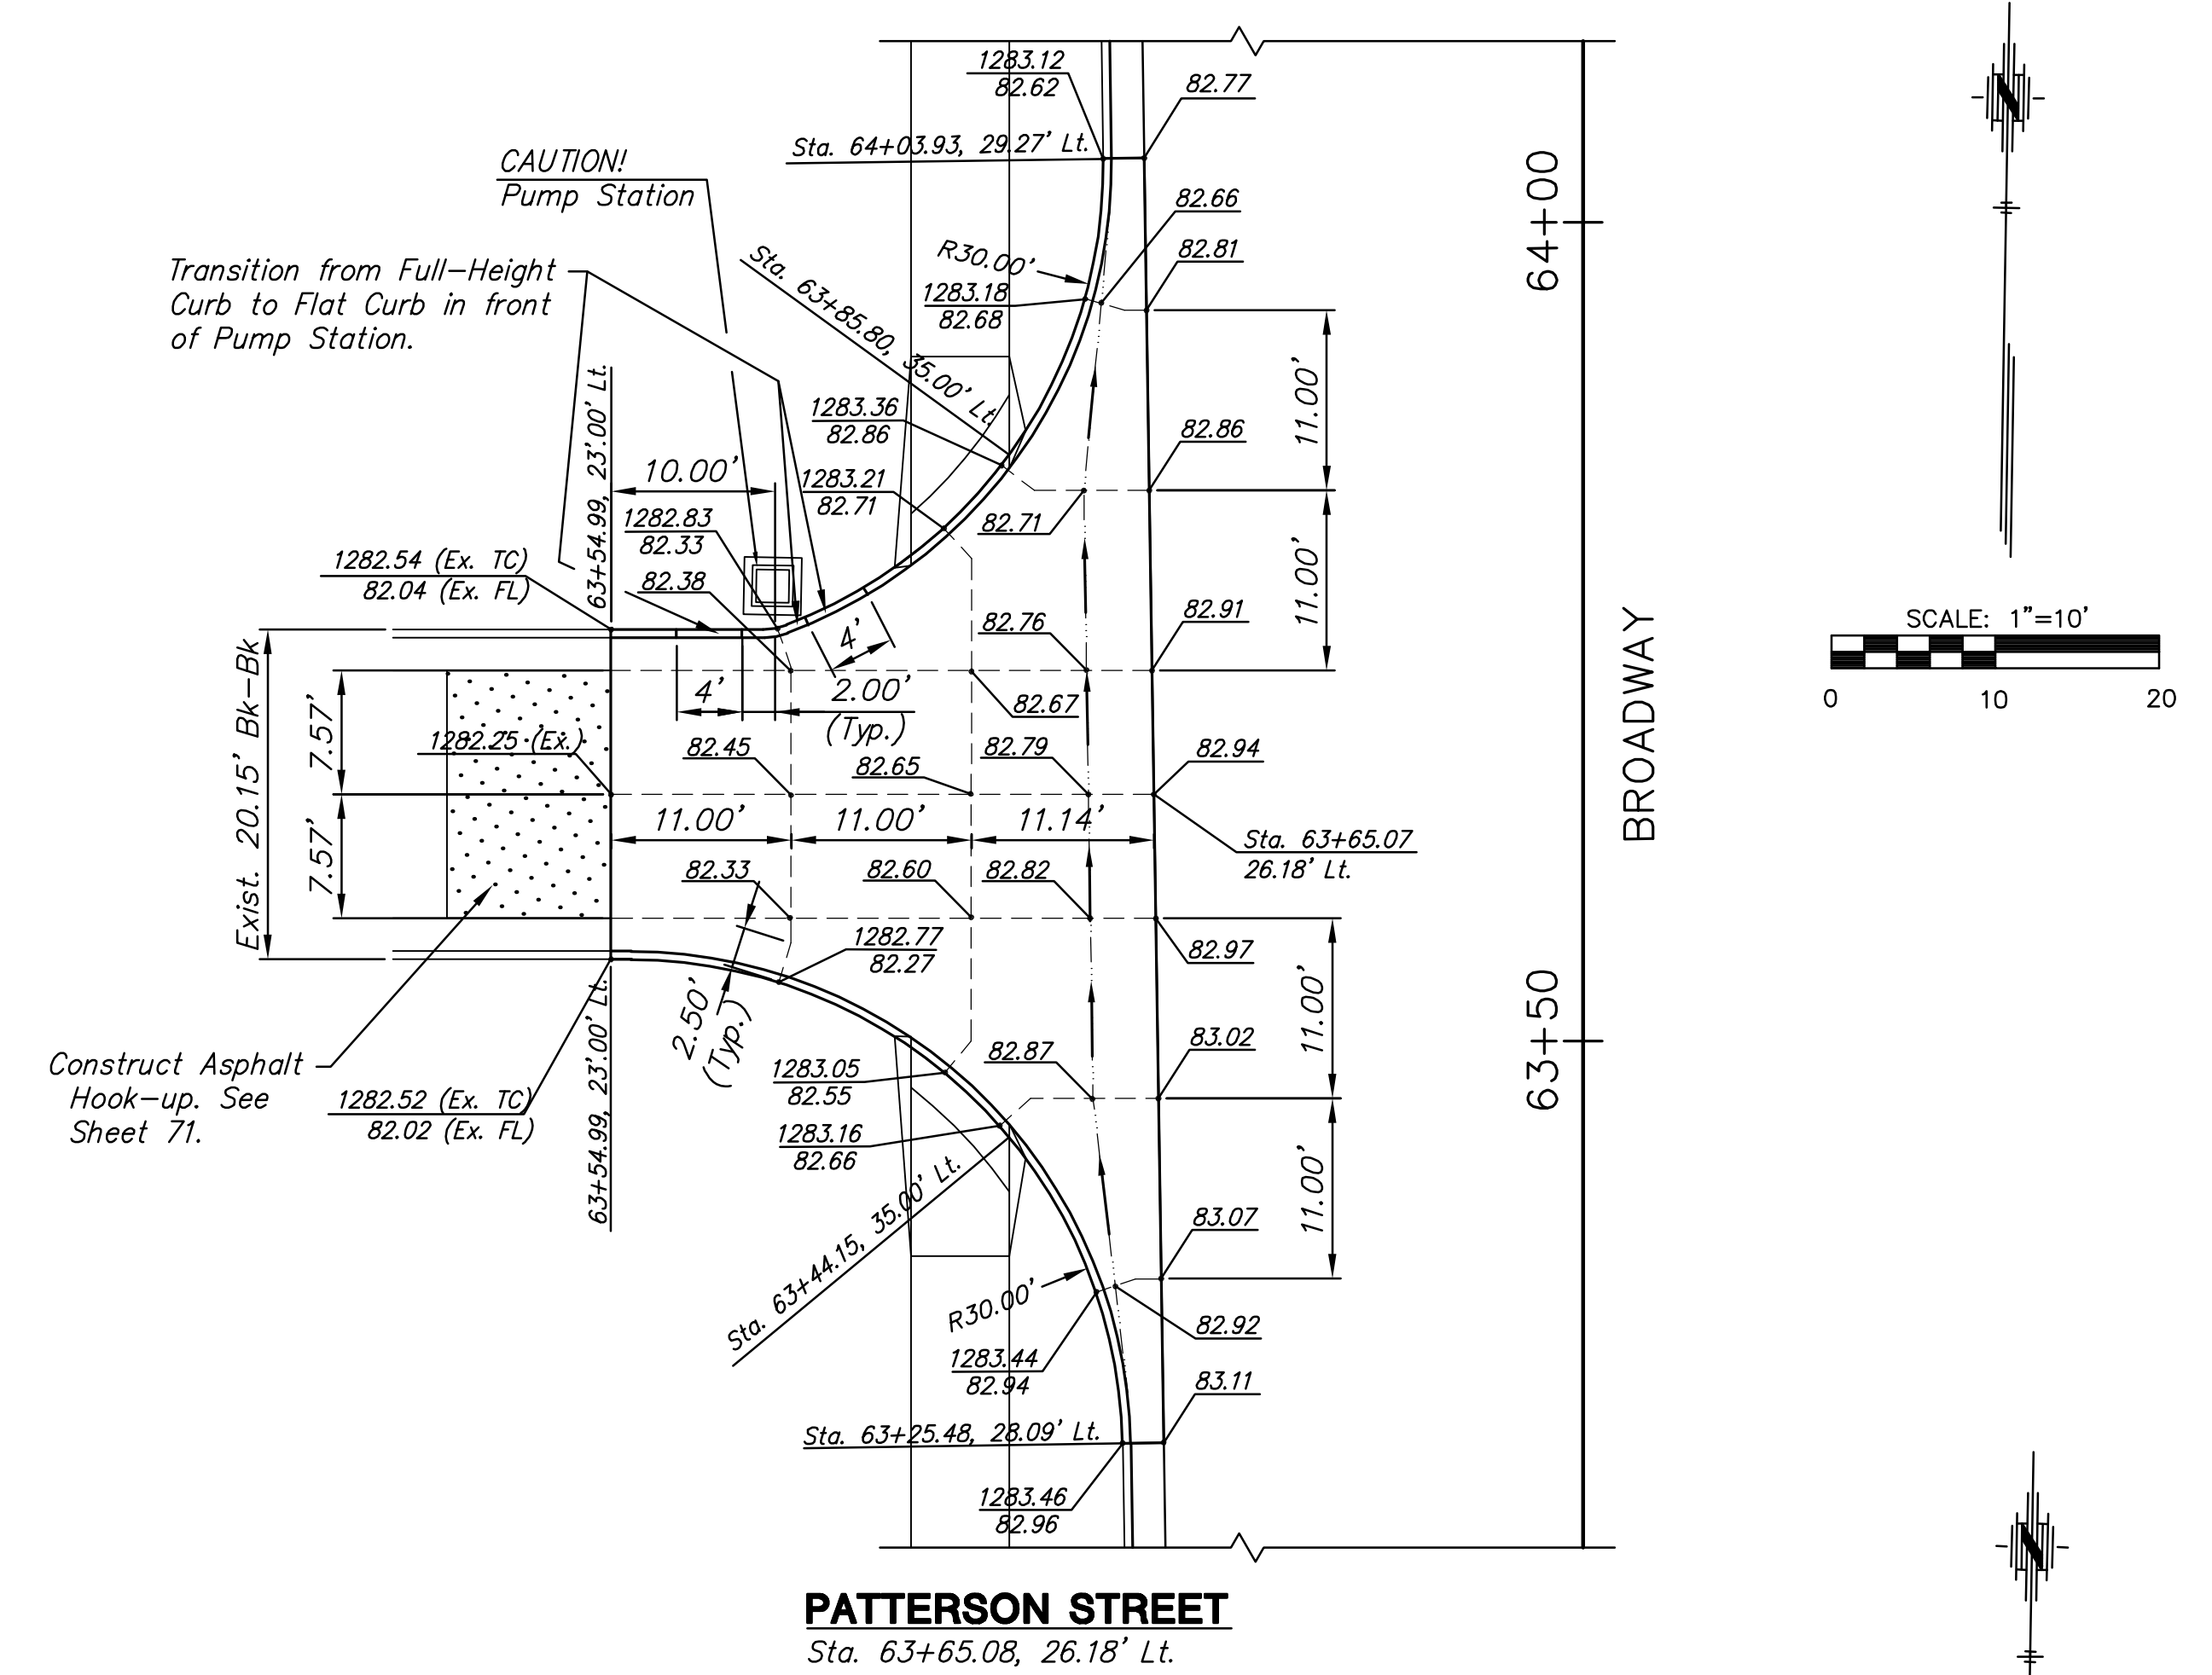


PATTERSON STREET
Sta. 63+65.08, 26.18' Lt.

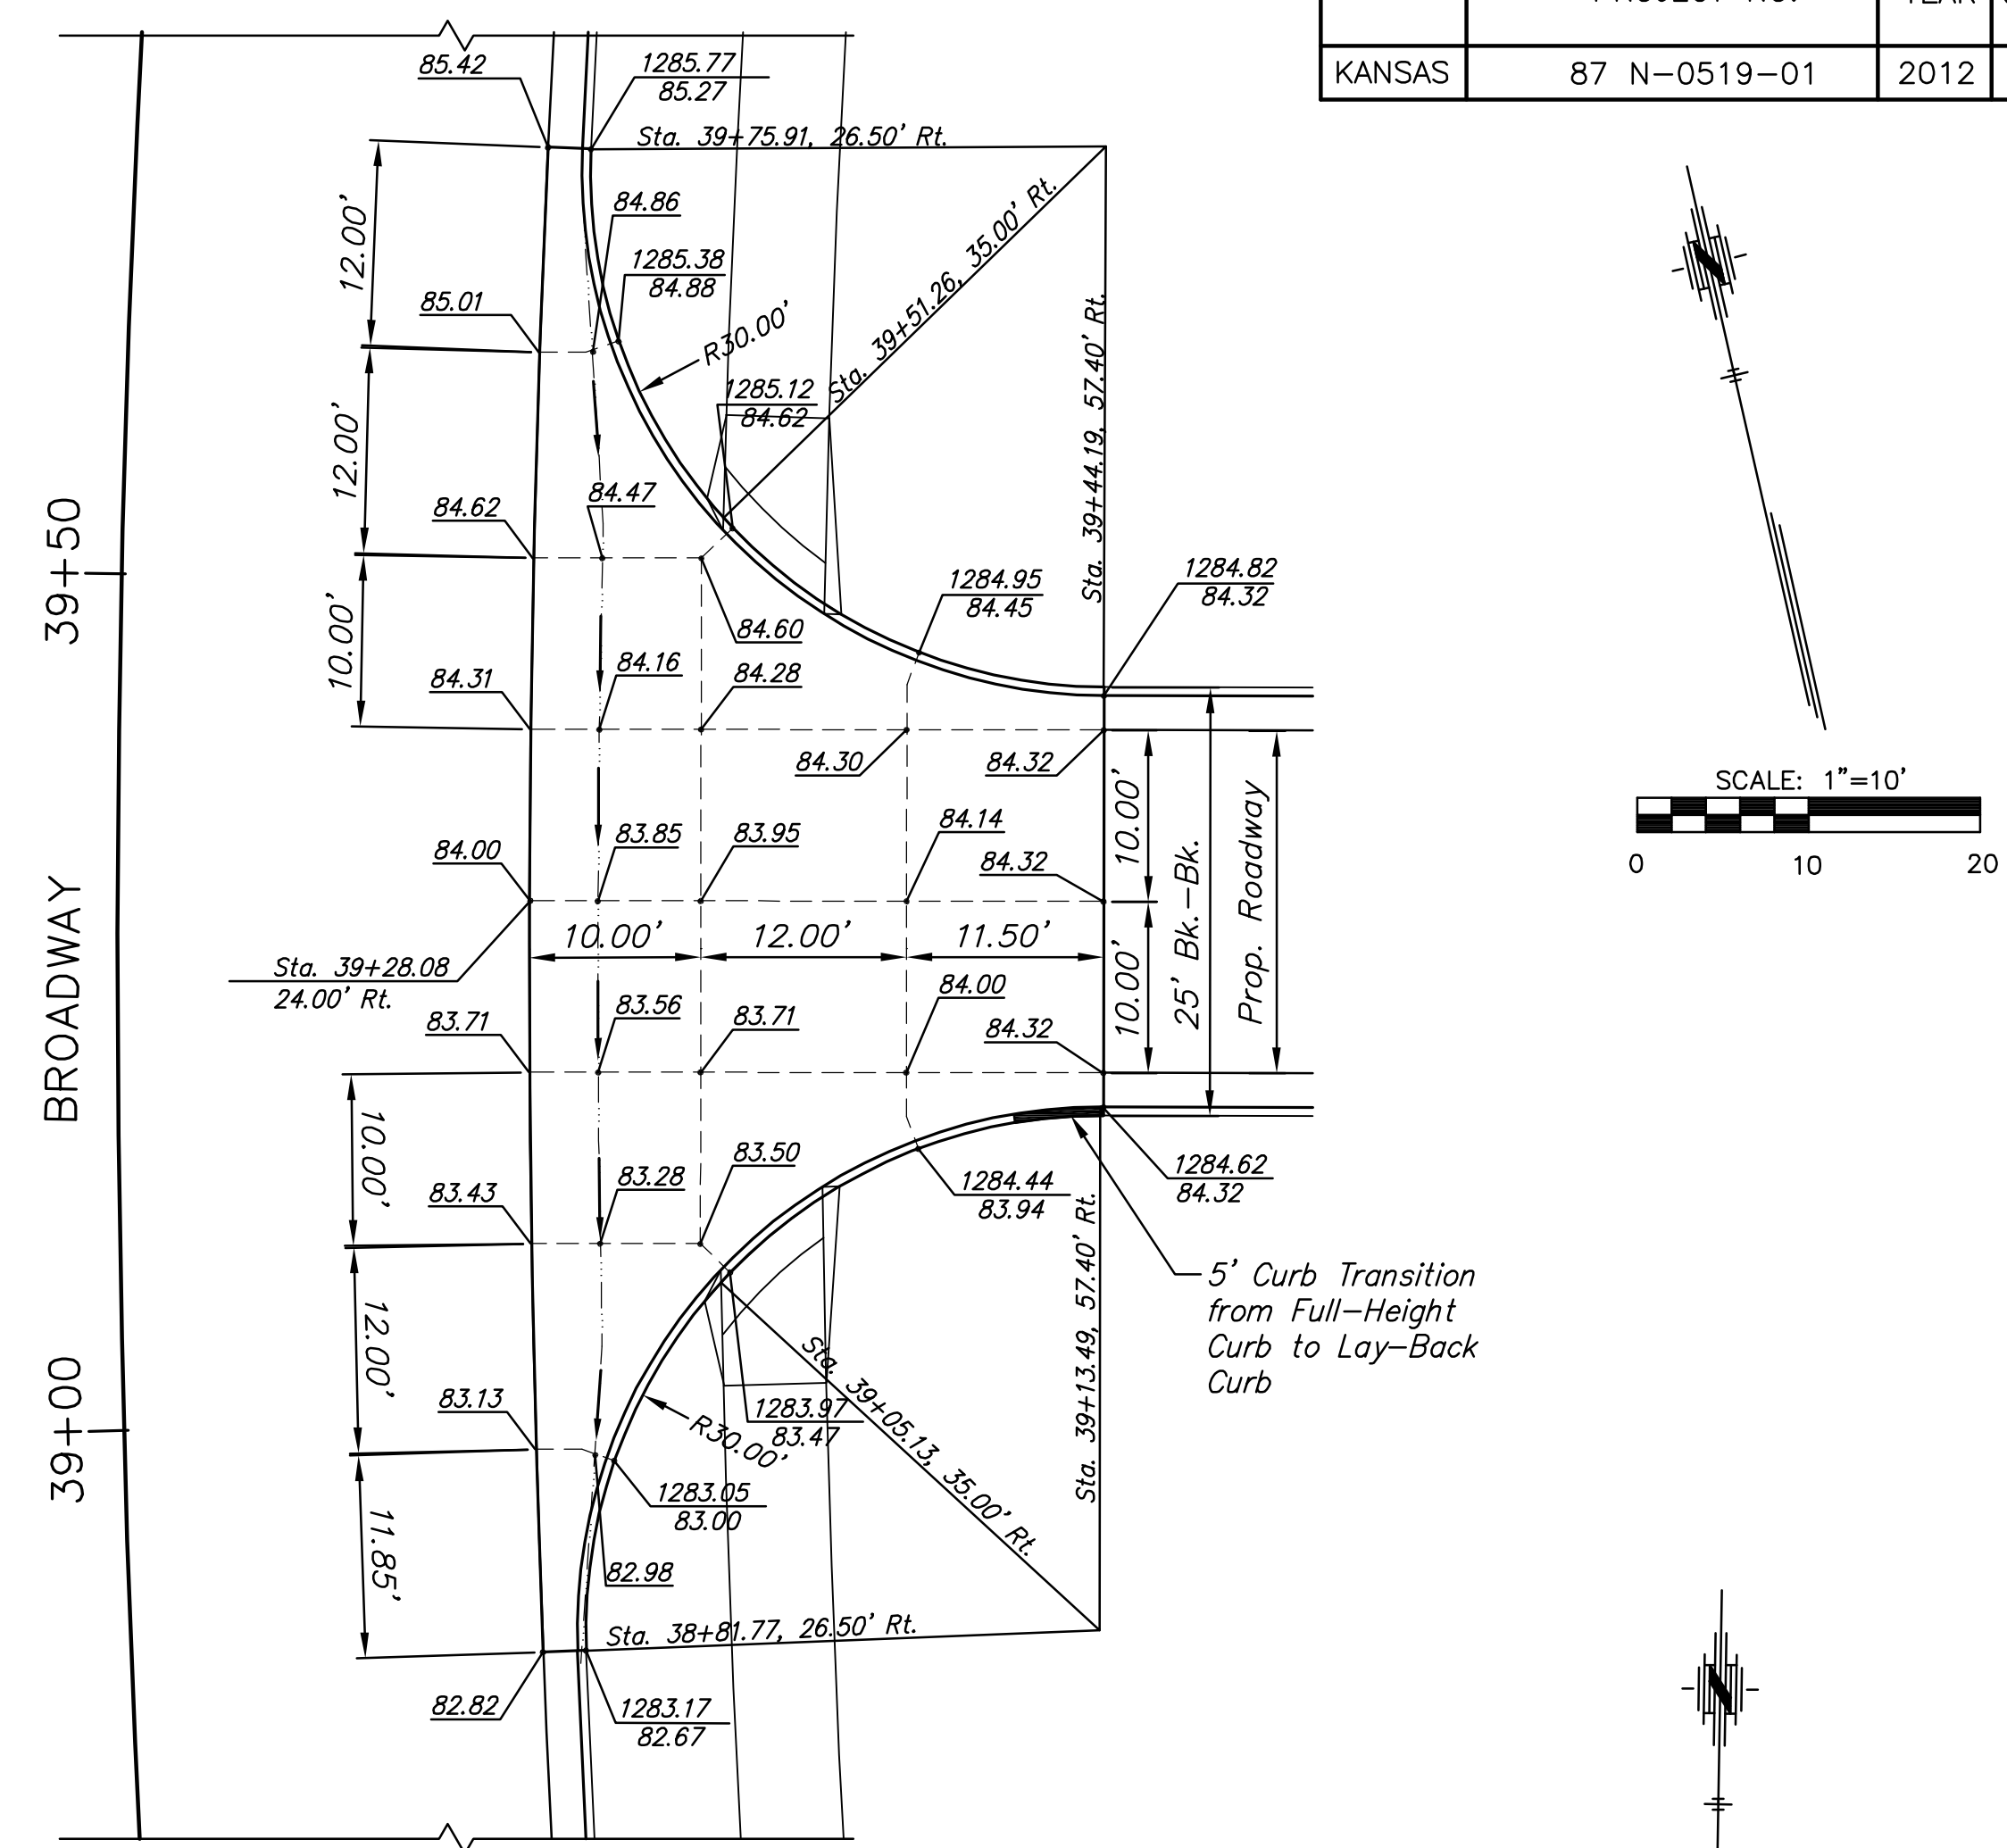

37TH STREET SOUTH
Sta. 39+28.93, 24.00' Rt.

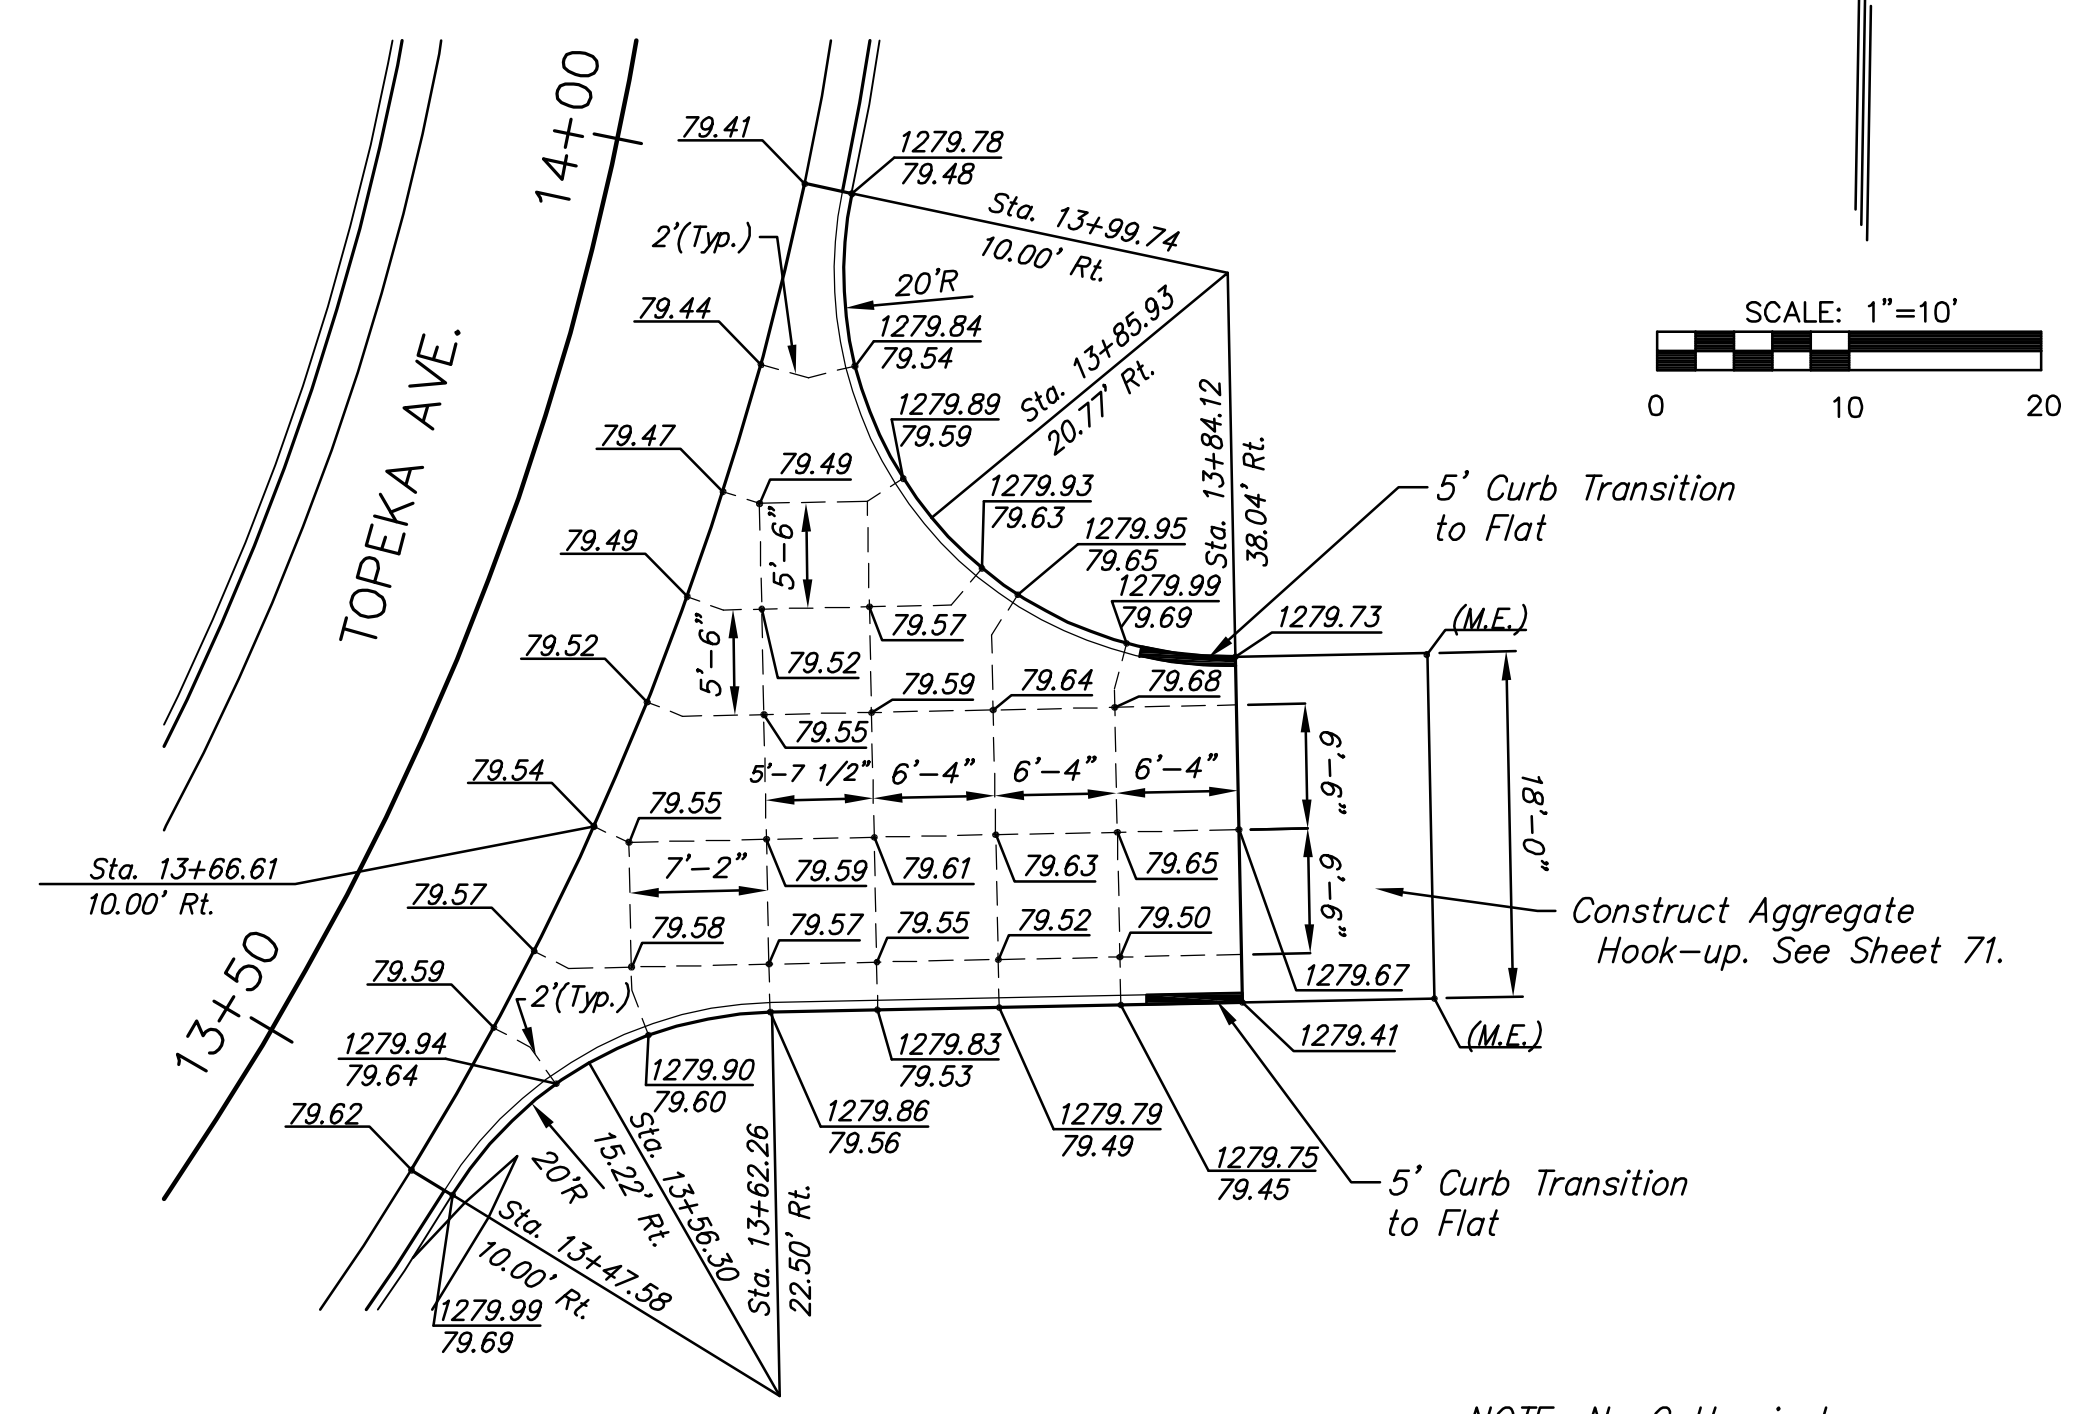

TOPEKA AT EXISTING 37TH STREET SOUTH
Sta. 13+66.61, 10.00' Rt.

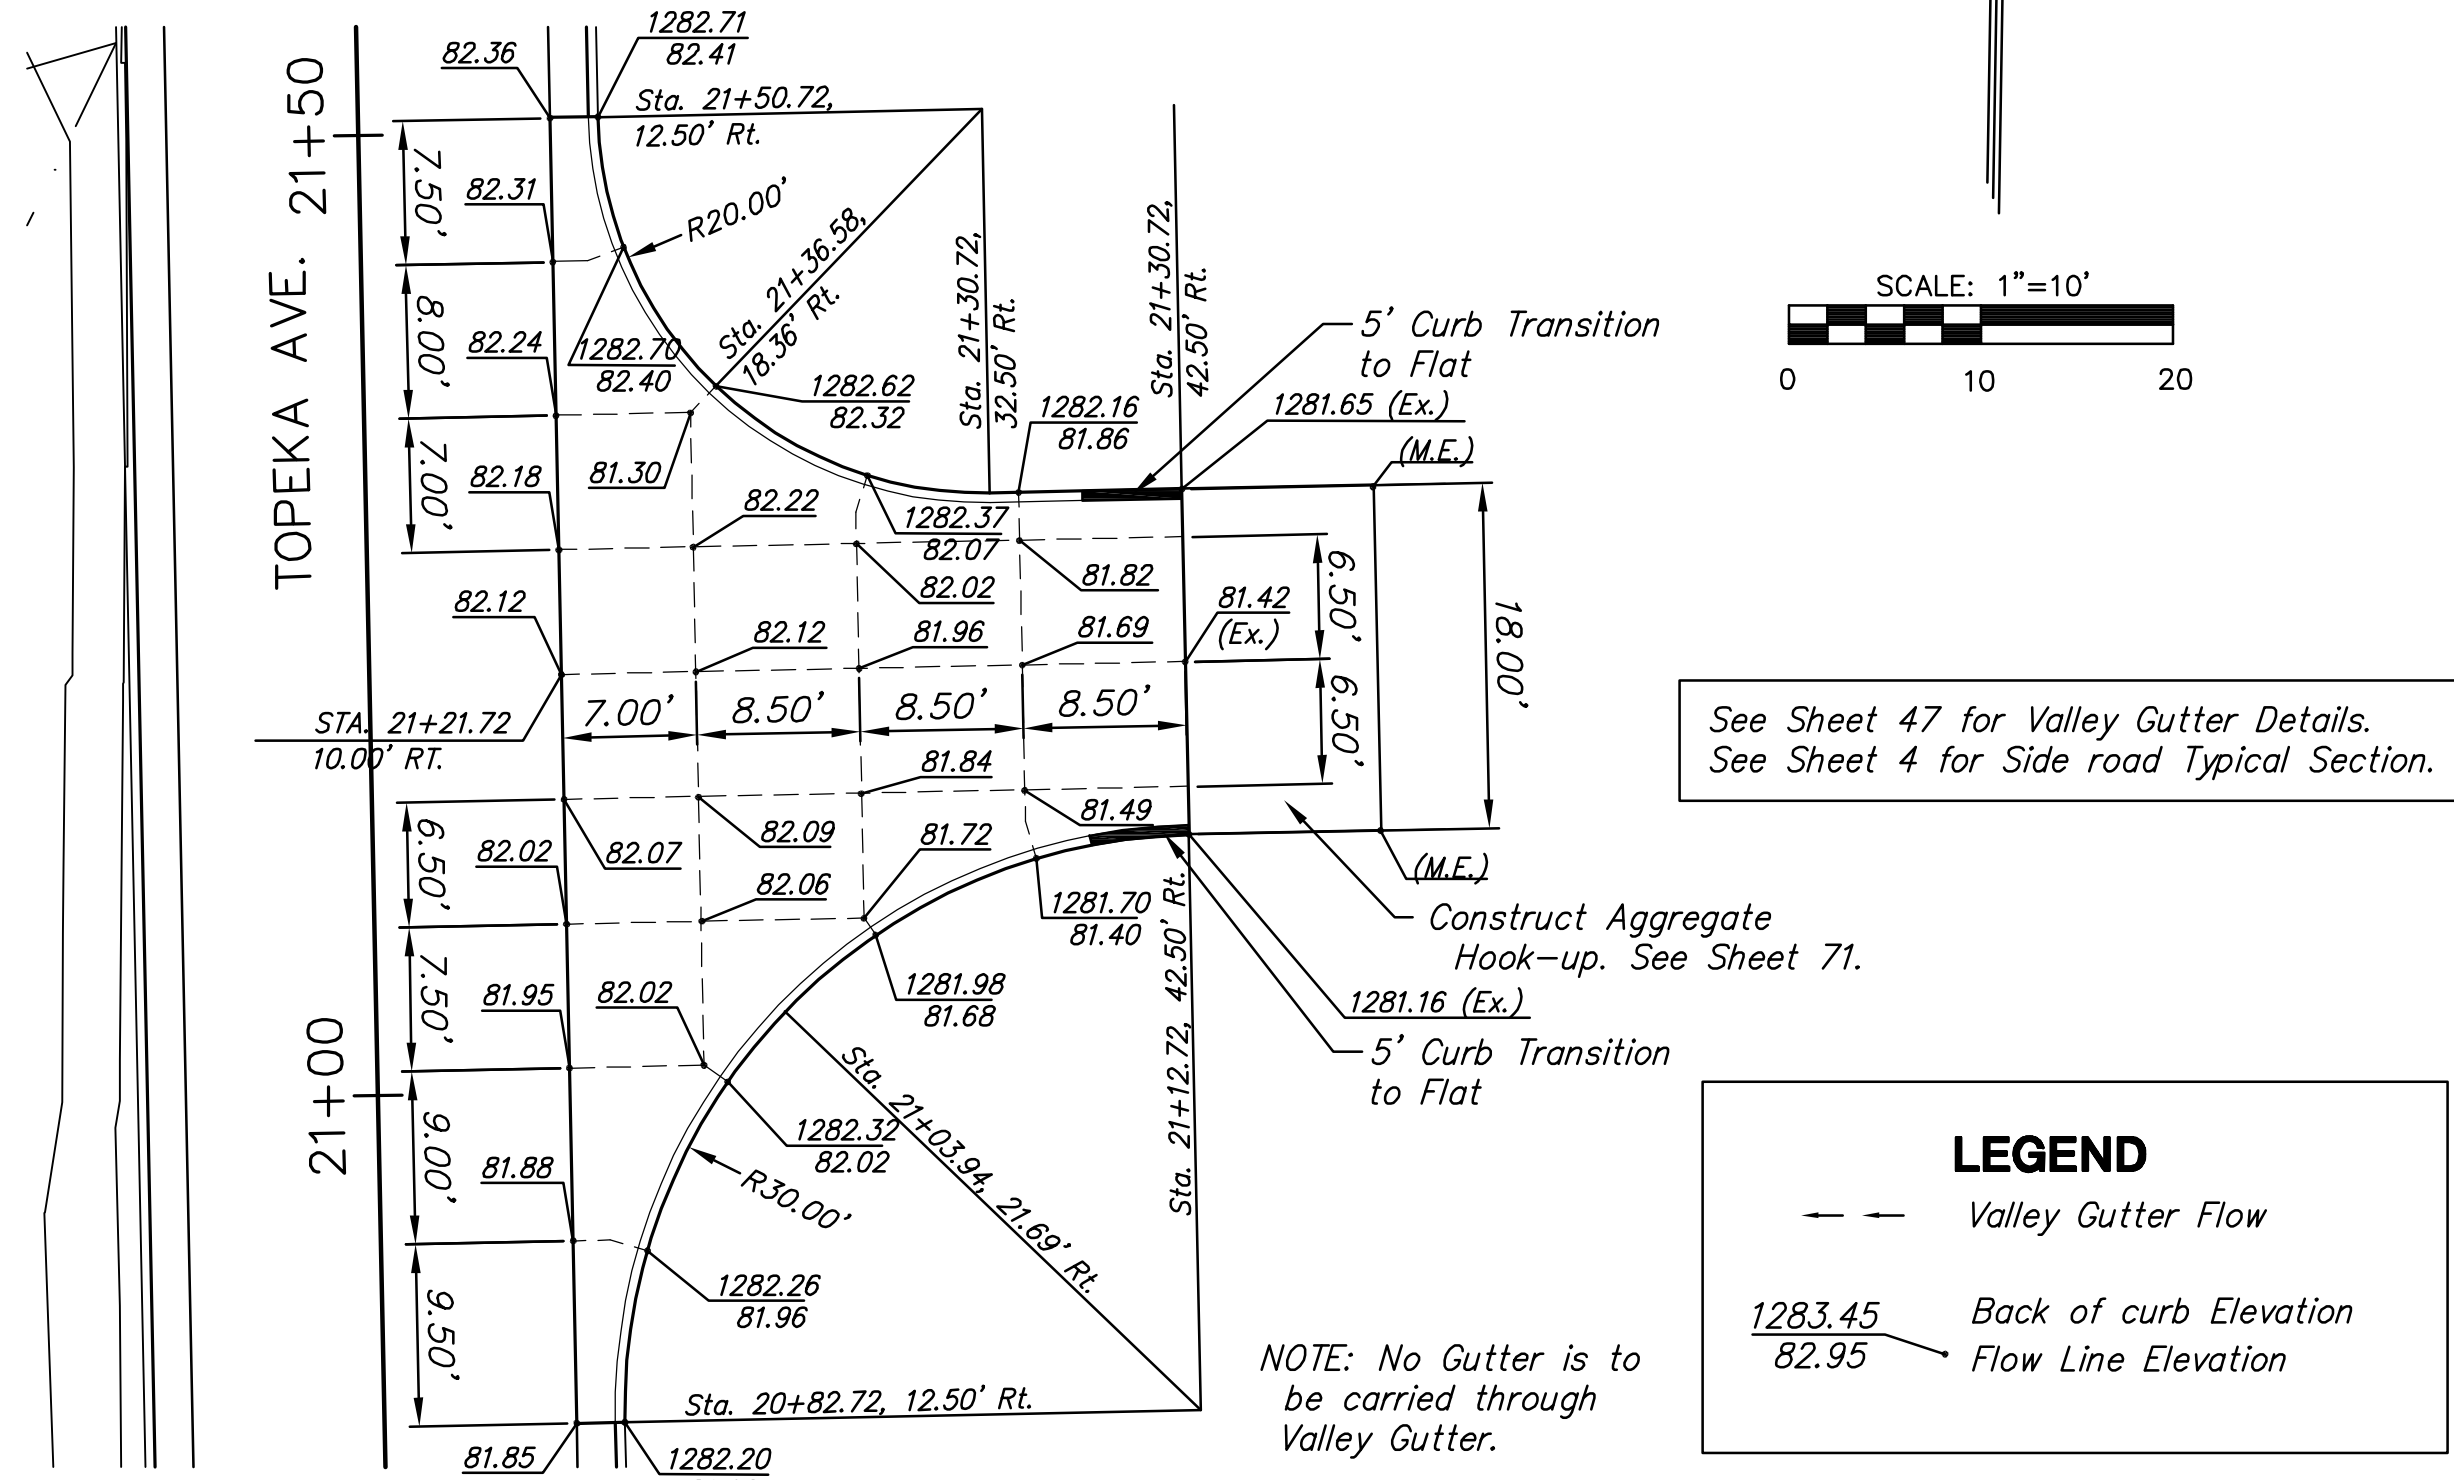

TOPEKA AT GALENA
Sta. 21+21.72, 10.00' Rt.

LEGEND

--- Valley Gutter Flow

1283.45 Back of curb Elevation

82.95 Flow Line Elevation

PLOTTED: Thursday, October 11, 2012 @ 10:37 AM

J:\Civil\09081.dwg\09081.dwg\09081.dwg