




BROADWAY BRIDGE AT 34TH STREET SOUTH

DRIVE PLAN
SHEET TITLE
472-84830
PROJECT NUMBER

DESIGN BY: JRA
DRAWN BY: DM
CHECKED BY: JRA


ISSUED: October 9, 2012
REVISED:

SHEET NO.
48 of 212

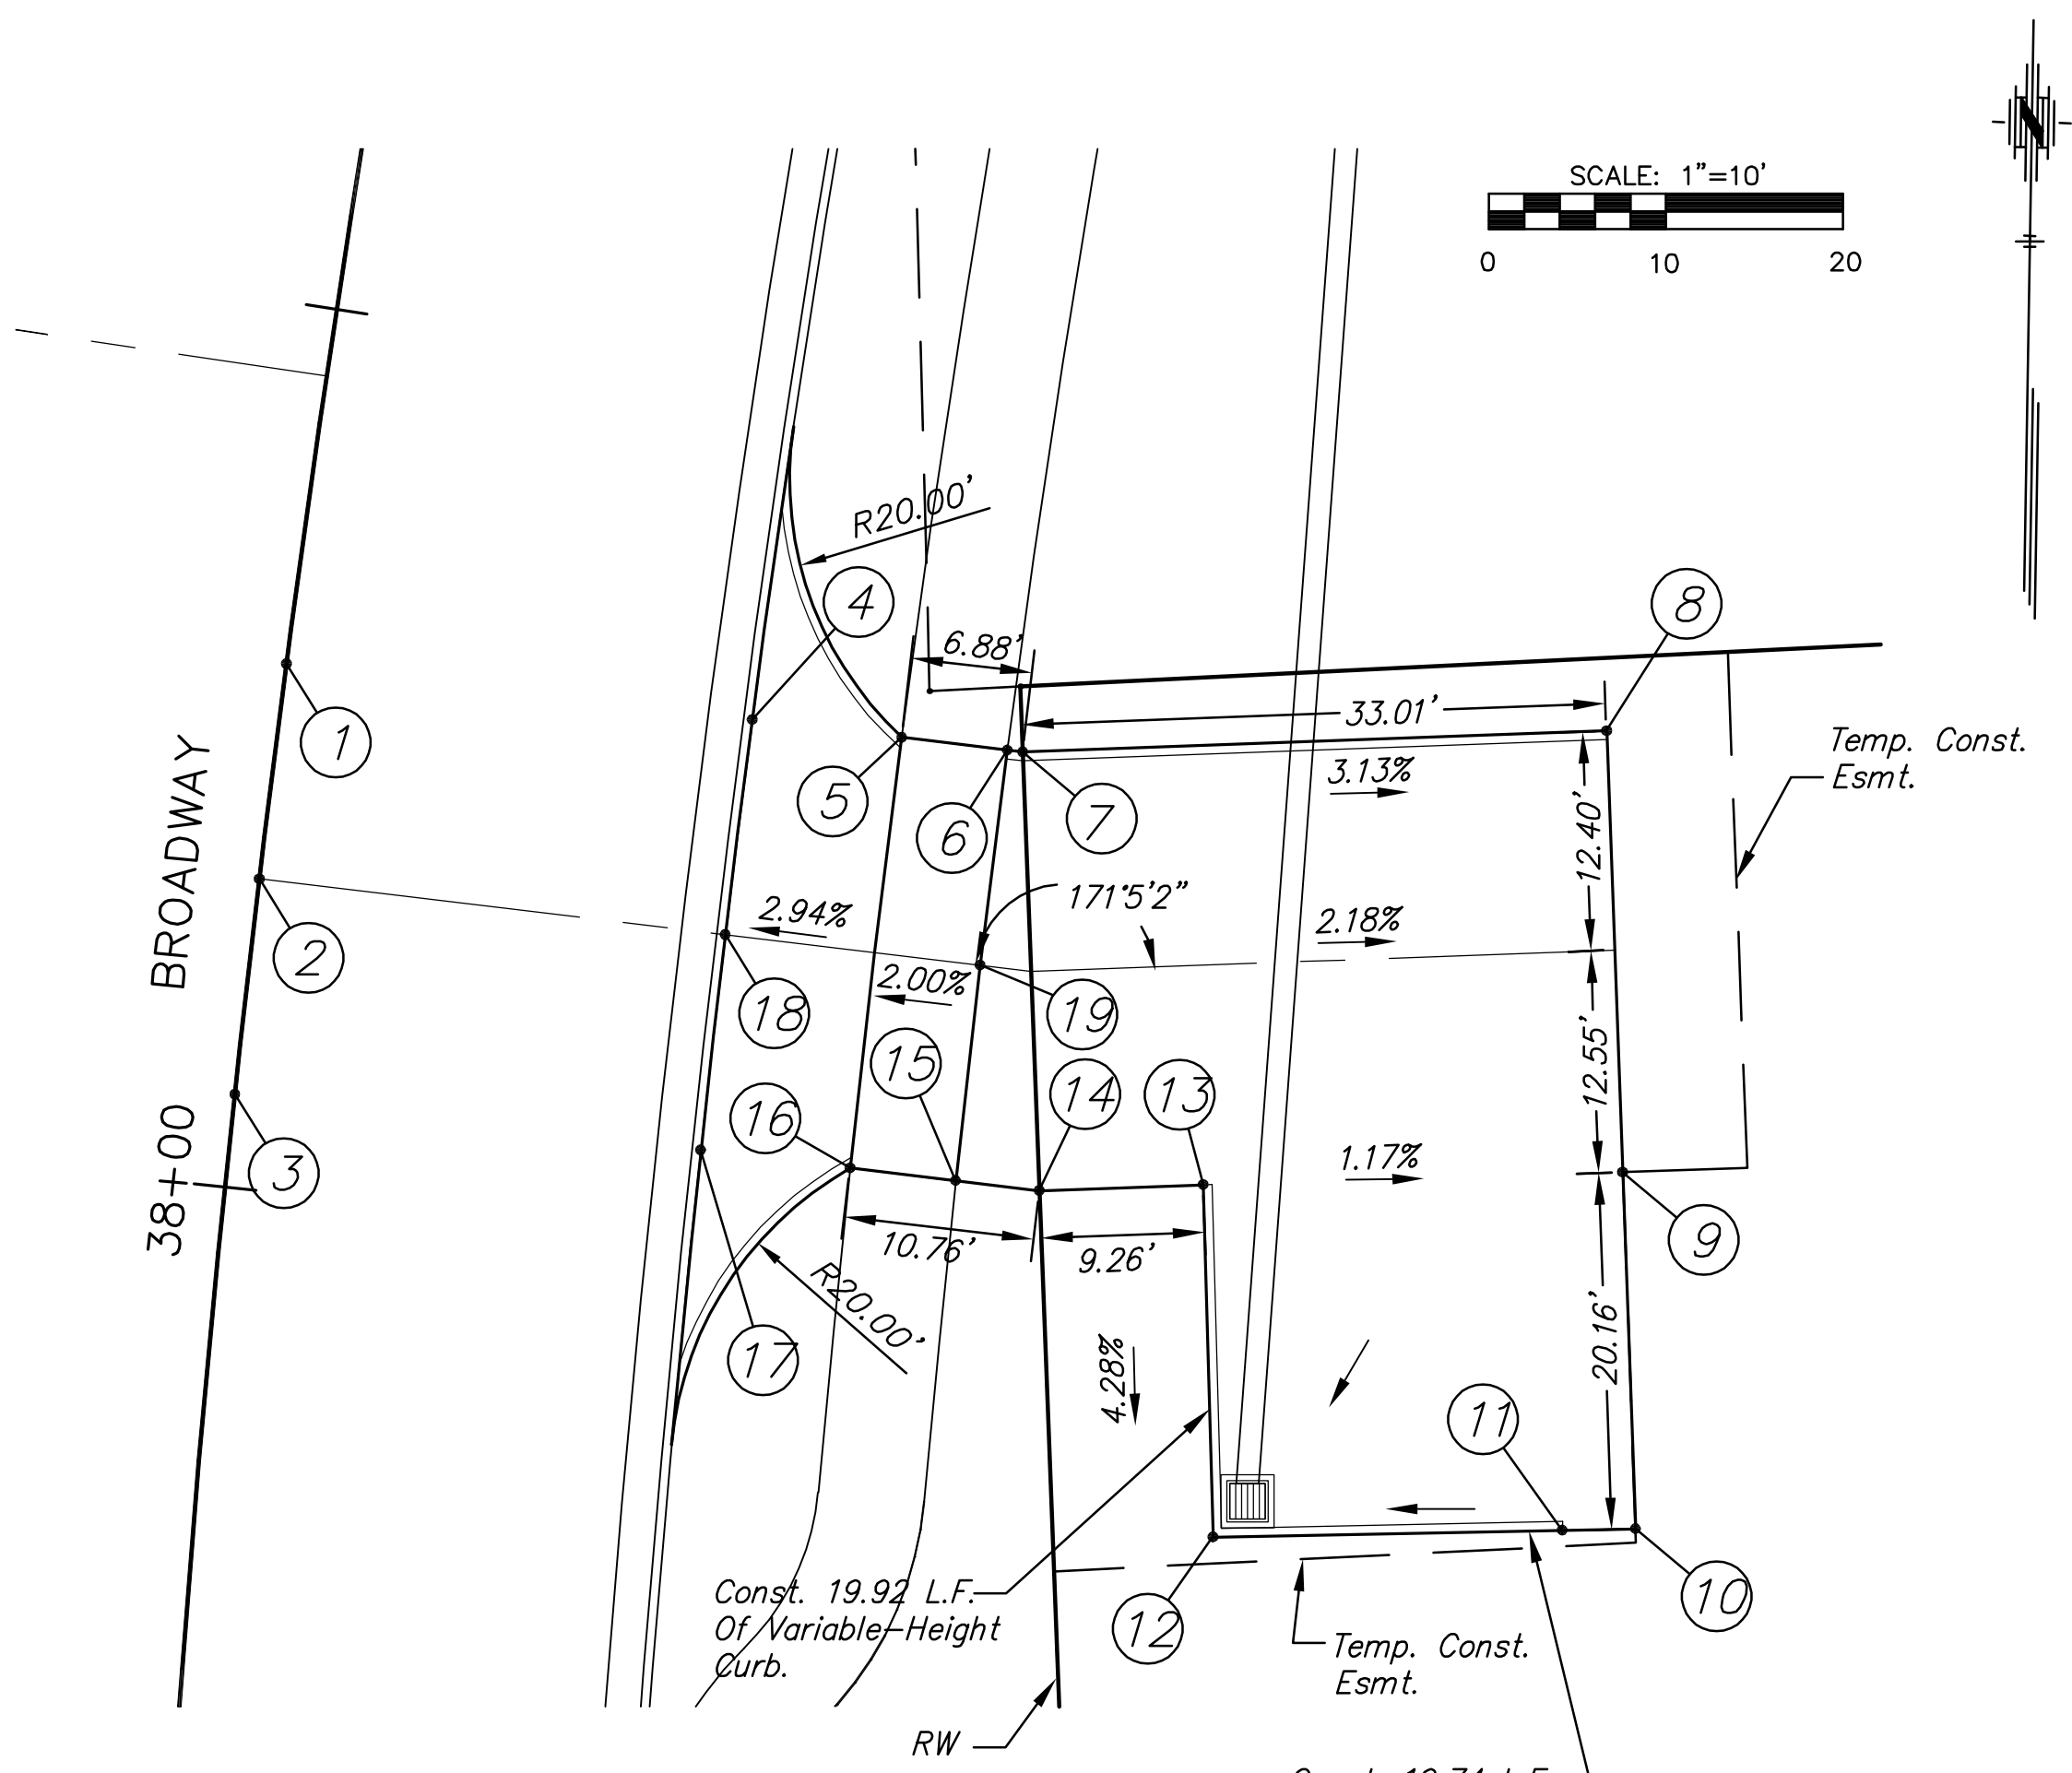

Sta. 38+17.55, RIGHT DRIVE


STA. 38+17.55, RIGHT DRIVE					
POINT NO.	NORTHING	EASTING	ELEVATION		
			BC	FL	PVMT.
1	1664491.8549	1650141.2834	-	-	1282.25
2	1664479.7504	1650139.7741	-	-	1282.04
3	1664467.5277	1650138.3533	-	-	1281.85
4	1664477.7505	1650167.6124	-	-	1281.73
5	1664487.7413	1650176.0560	-	-	1281.98
6	1664487.0280	1650182.0139	-	-	1282.10
7	1664486.9229	1650182.8917	-	-	1282.07
8	1664477.1133	1650215.8788	1281.53	1281.04	-
9	1664463.1799	1650216.7904	-	-	1281.20
10	1664443.0325	1650217.5056	-	-	1281.20
11	1664442.9520	1650213.3750	1281.14	1281.14	-
12	1664442.5704	1650193.6436	1281.15	1280.65	-
13	1664462.4745	1650193.0833	1281.98	1281.48	-
14	1664462.1406	1650183.8311	-	-	1282.63
15	1664462.7069	1650179.1019	-	-	1281.70
16	1664463.4202	1650173.1440	-	-	1281.58
17	1664464.4165	1650164.7091	-	-	1281.33
18	1664476.6001	1650166.0862	-	-	1281.52
19	1664474.8764	1650180.4833	-	-	1281.89

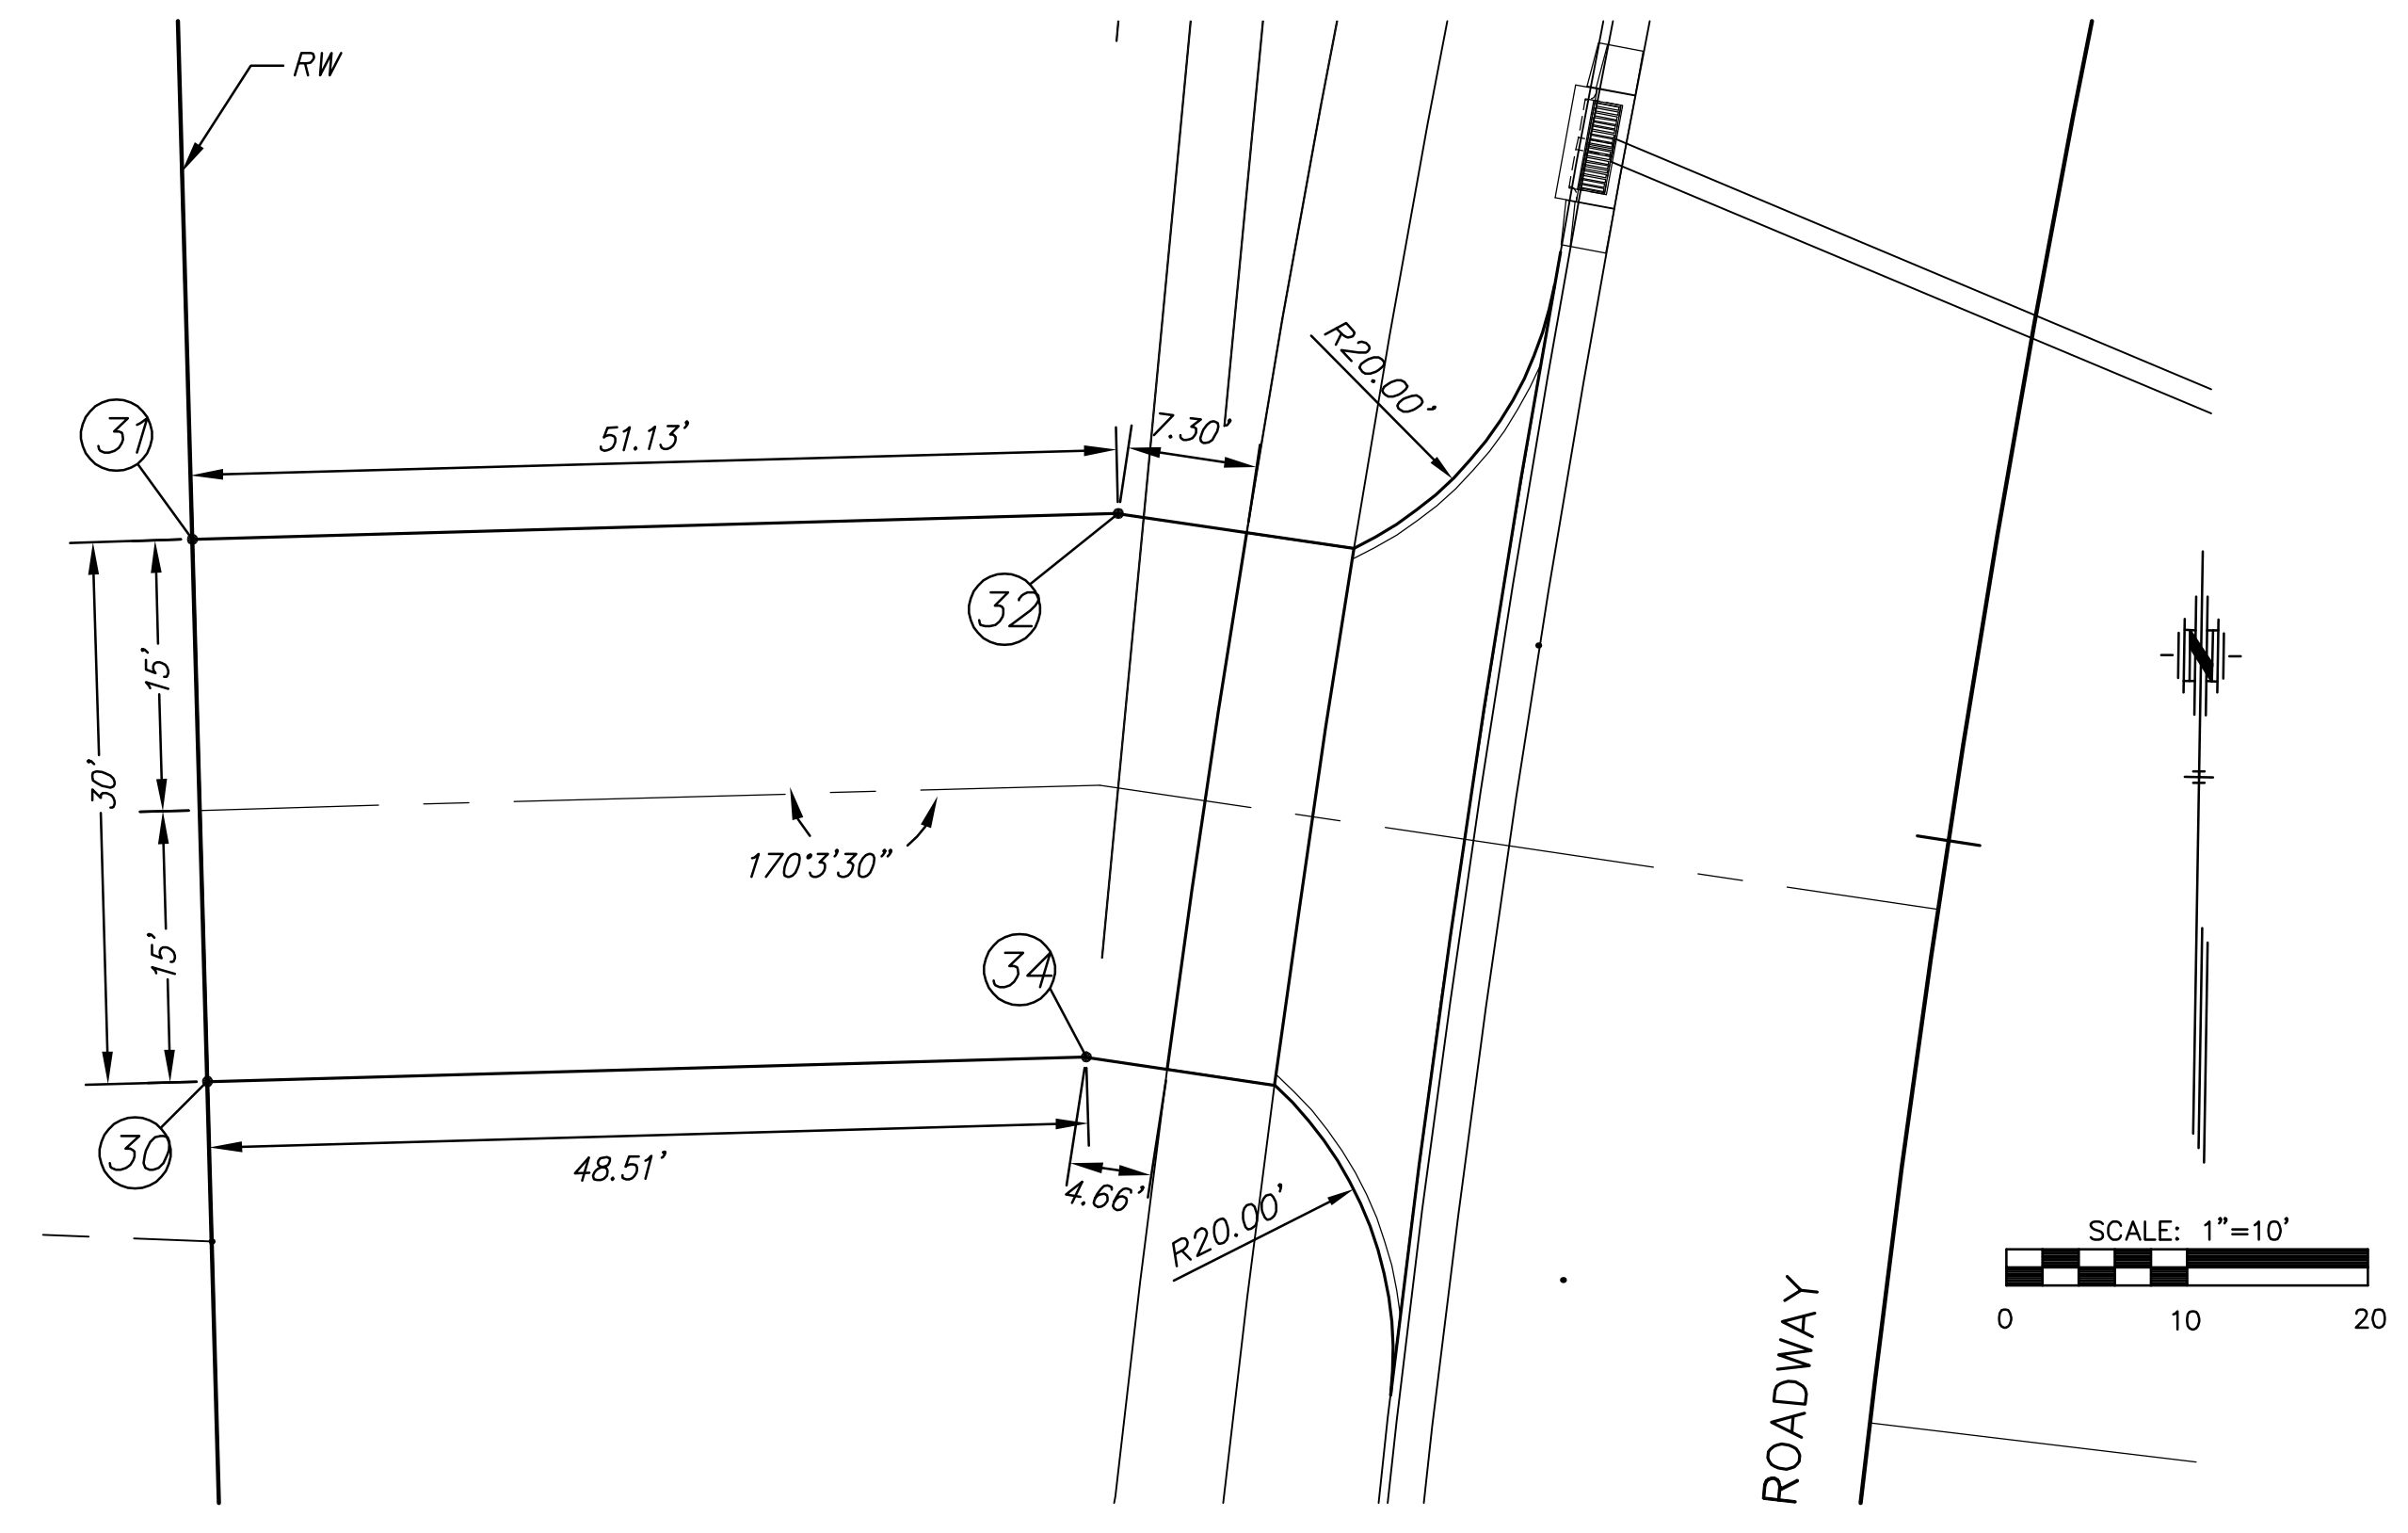

Sta. 38+46.19, LEFT DRIVE

STA. 38+46.19, LEFT DRIVE			
POINT NO.	NORTHING	EASTING	ELEVATION
30	1664498.6246	1650047.8161	1279.63
31	1664528.6129	1650046.9769	1279.53
32	1664530.0433	1650098.0899	1282.45
34	1664499.9816	1650096.3030	1282.06

See Sheet 115 For Driveway Pavement Summary of Quantities.

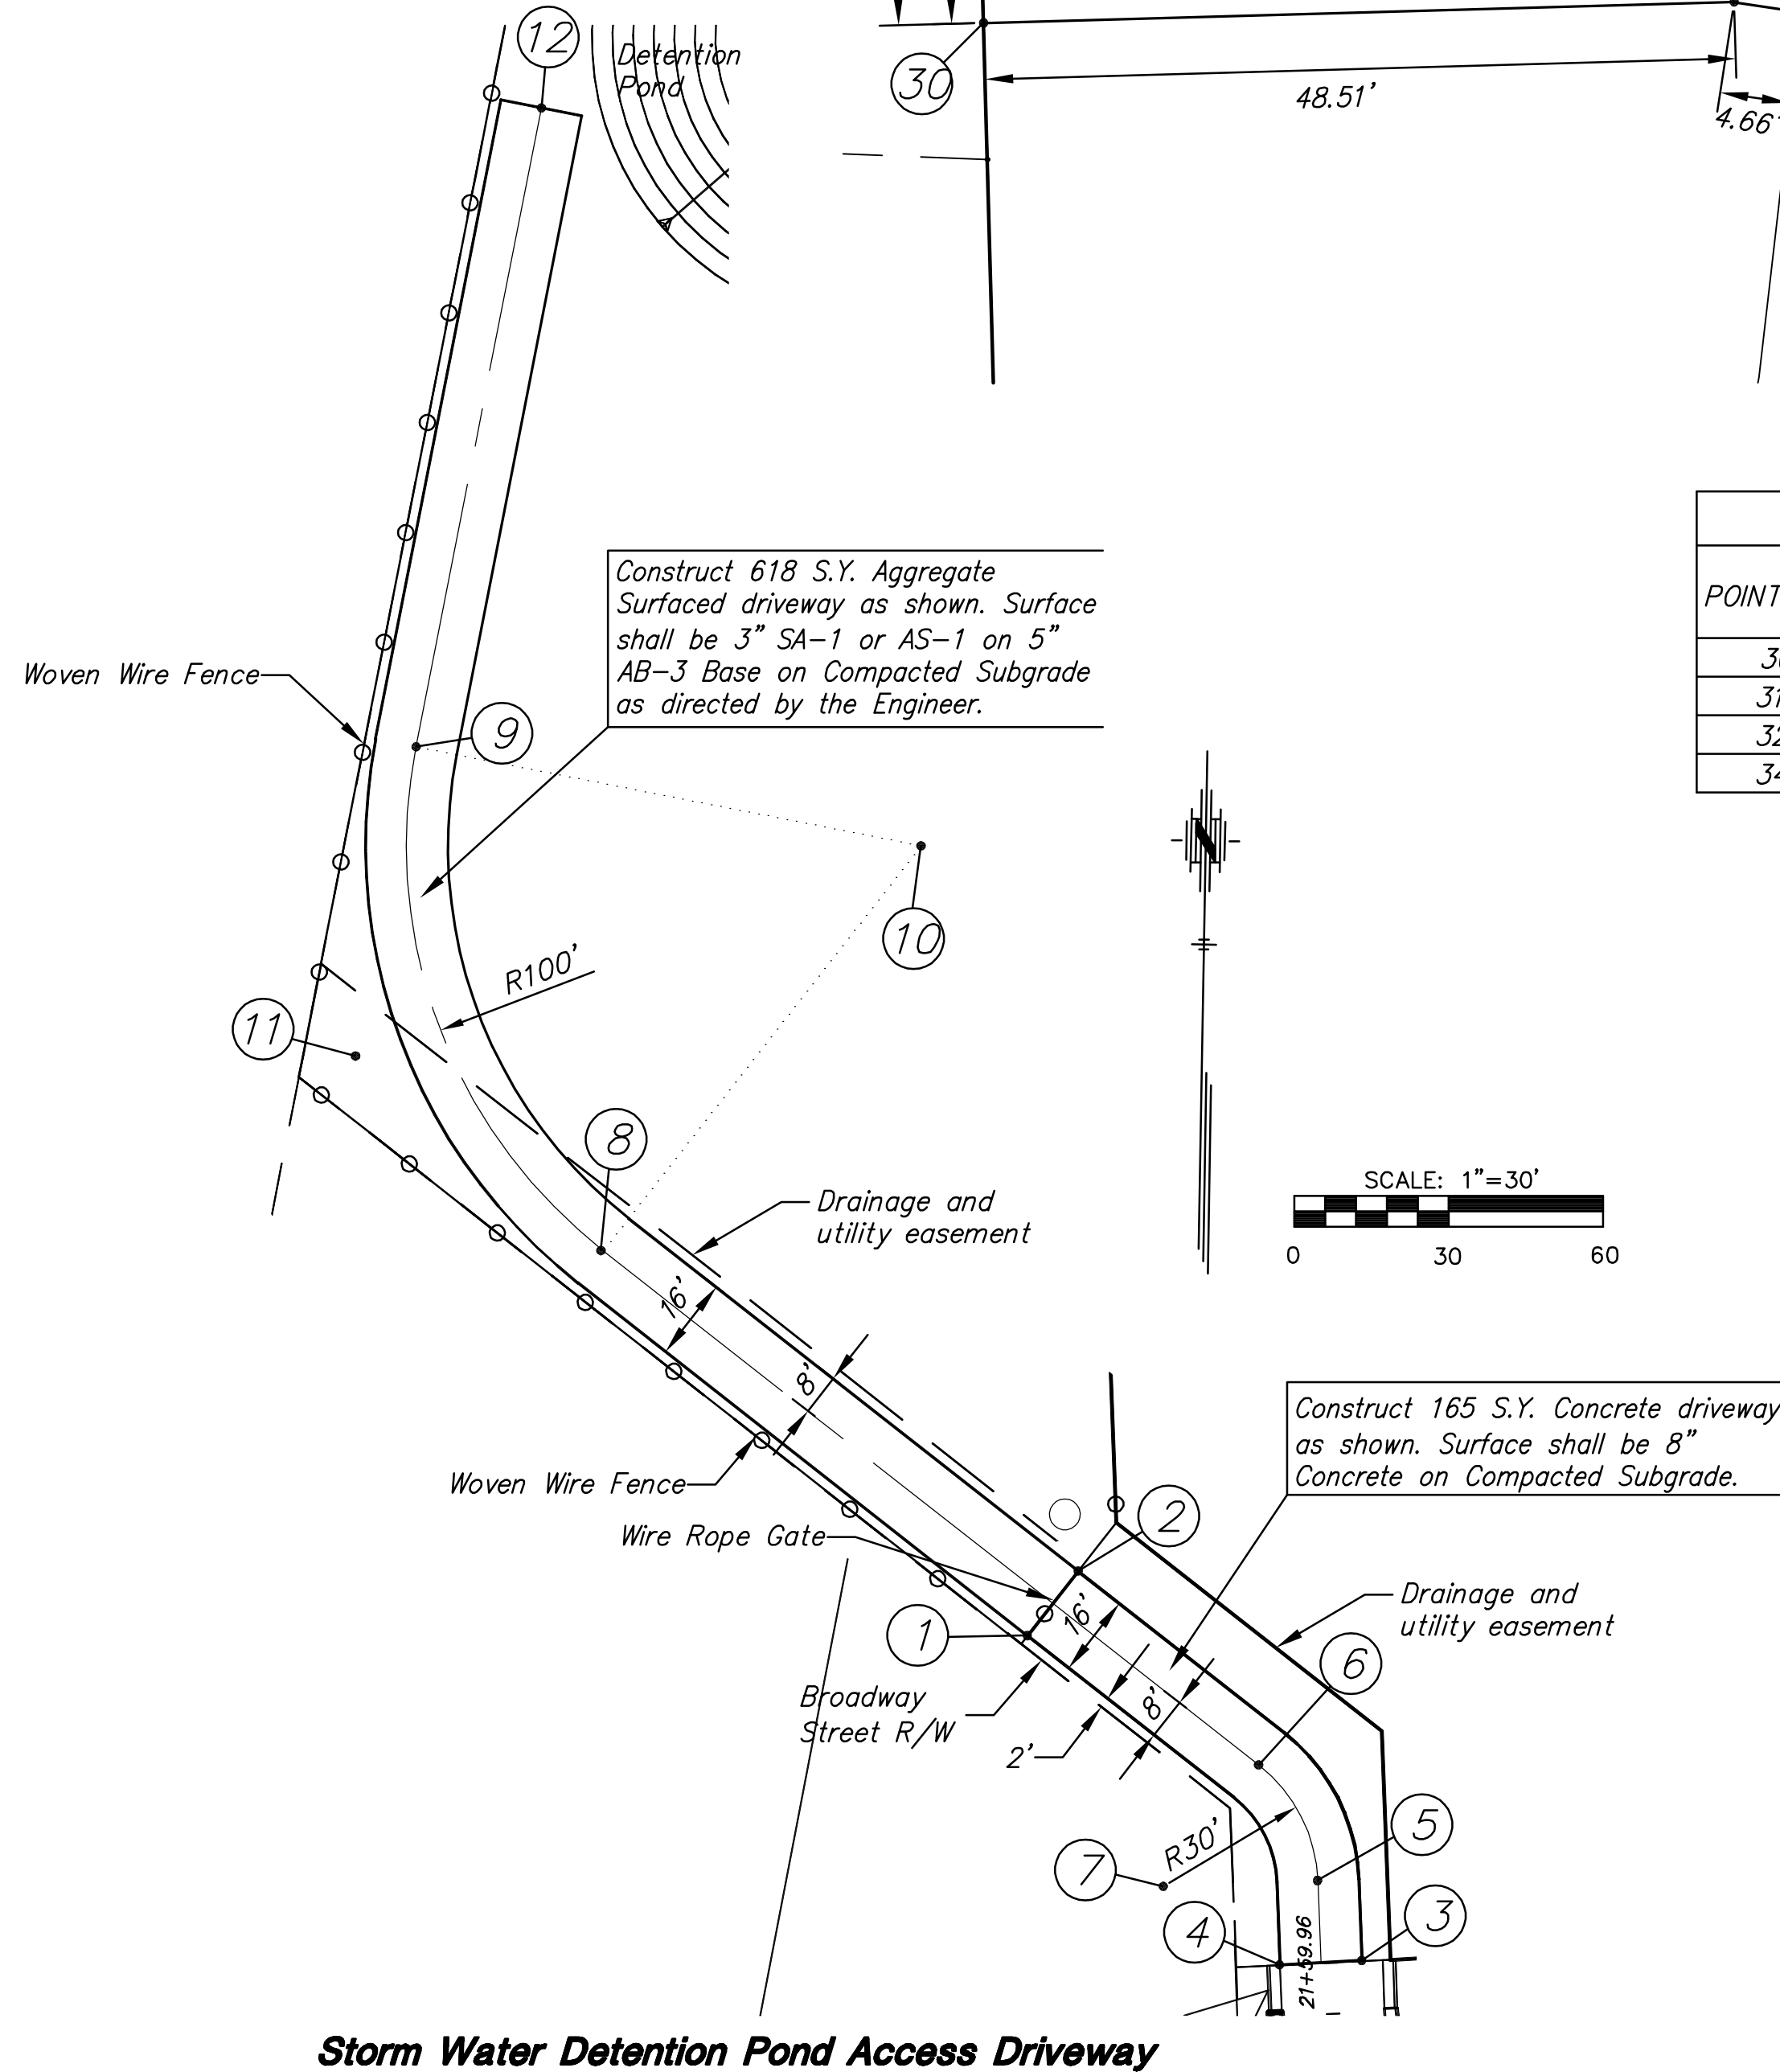

Storm Water Detention Pond Access Driveway

Construct 165 S.Y. Concrete driveway as shown. Surface shall be 8" Concrete on Compacted Subgrade.

Construct 618 S.Y. Aggregate Surfaced driveway as shown. Surface shall be 3" SA-1 or AS-1 on 5" AB-3 Base on Compacted Subgrade as directed by the Engineer.

DETENTION POND DRIVE				
POINT NO.	NORTHING	EASTING	FINISHED GRADE	DESCRIPTION
1	1665512.3412	1650342.3365	1283.38	Edge
2	1665524.9274	1650352.2152	1283.33	Edge
3	1665449.1270	1650407.3508	1282.41	Edge
4	1665437.4329	1650879.0022	1281.91	Edge
5	1665457.4189	1650878.2548	1282.80	PC
6	1665465.6283	1650860.0173	1282.96	PT
7	1665486.1516	1650814.4235	-	Radius Center Point
8	1665587.1782	1650259.9458	-	PC
9	1665685.0839	1650223.5562	-	PT
10	1665665.8418	1650321.6875	-	Radius Center Point
11	1665624.9886	1650211.7725	-	PI
12	1665809.2667	1650247.9066	-	End