


STATE	PROJECT NO.	YEAR	SHEET NO.	TOTAL SHEETS
KANSAS	87 N-0519-01	2012	96	212

MKEC
ENGINEERING
CONSULTANTS, INC.
411 N. WEBB ROAD
WICHITA, K.S. 67206
316-684-9600

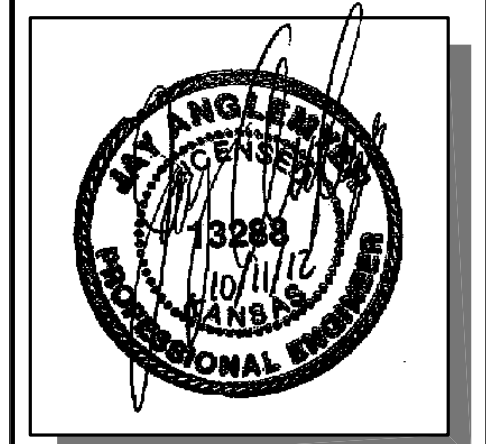

**BROADWAY BRIDGE
AT 34TH STREET SOUTH**

**PROJECT
PLAQUE
DETAILS**


SHEET TITLE
472-84830
PROJECT NUMBER

DESIGN BY: JRA
DRAWN BY: PJD
CHECKED BY: JRA


ISSUED
October 9, 2012
REVISED

SHEET NO.
96 of 212

NOTES:
Information on plaque may need to be revised prior to casting.
Contractor to furnish a rubbing of the Bridge Project Plaque to the Engineer for approval before casting. Project Bridge Plaque shall conform to applicable requirements of Sub-section 1625 of the Kansas Dept. of Transportation Standard Specifications. Plaque shall be manufactured such that it can be attached to pedestrian handrail.
Plaque shall be paid for separately.
Plaque to be field located.

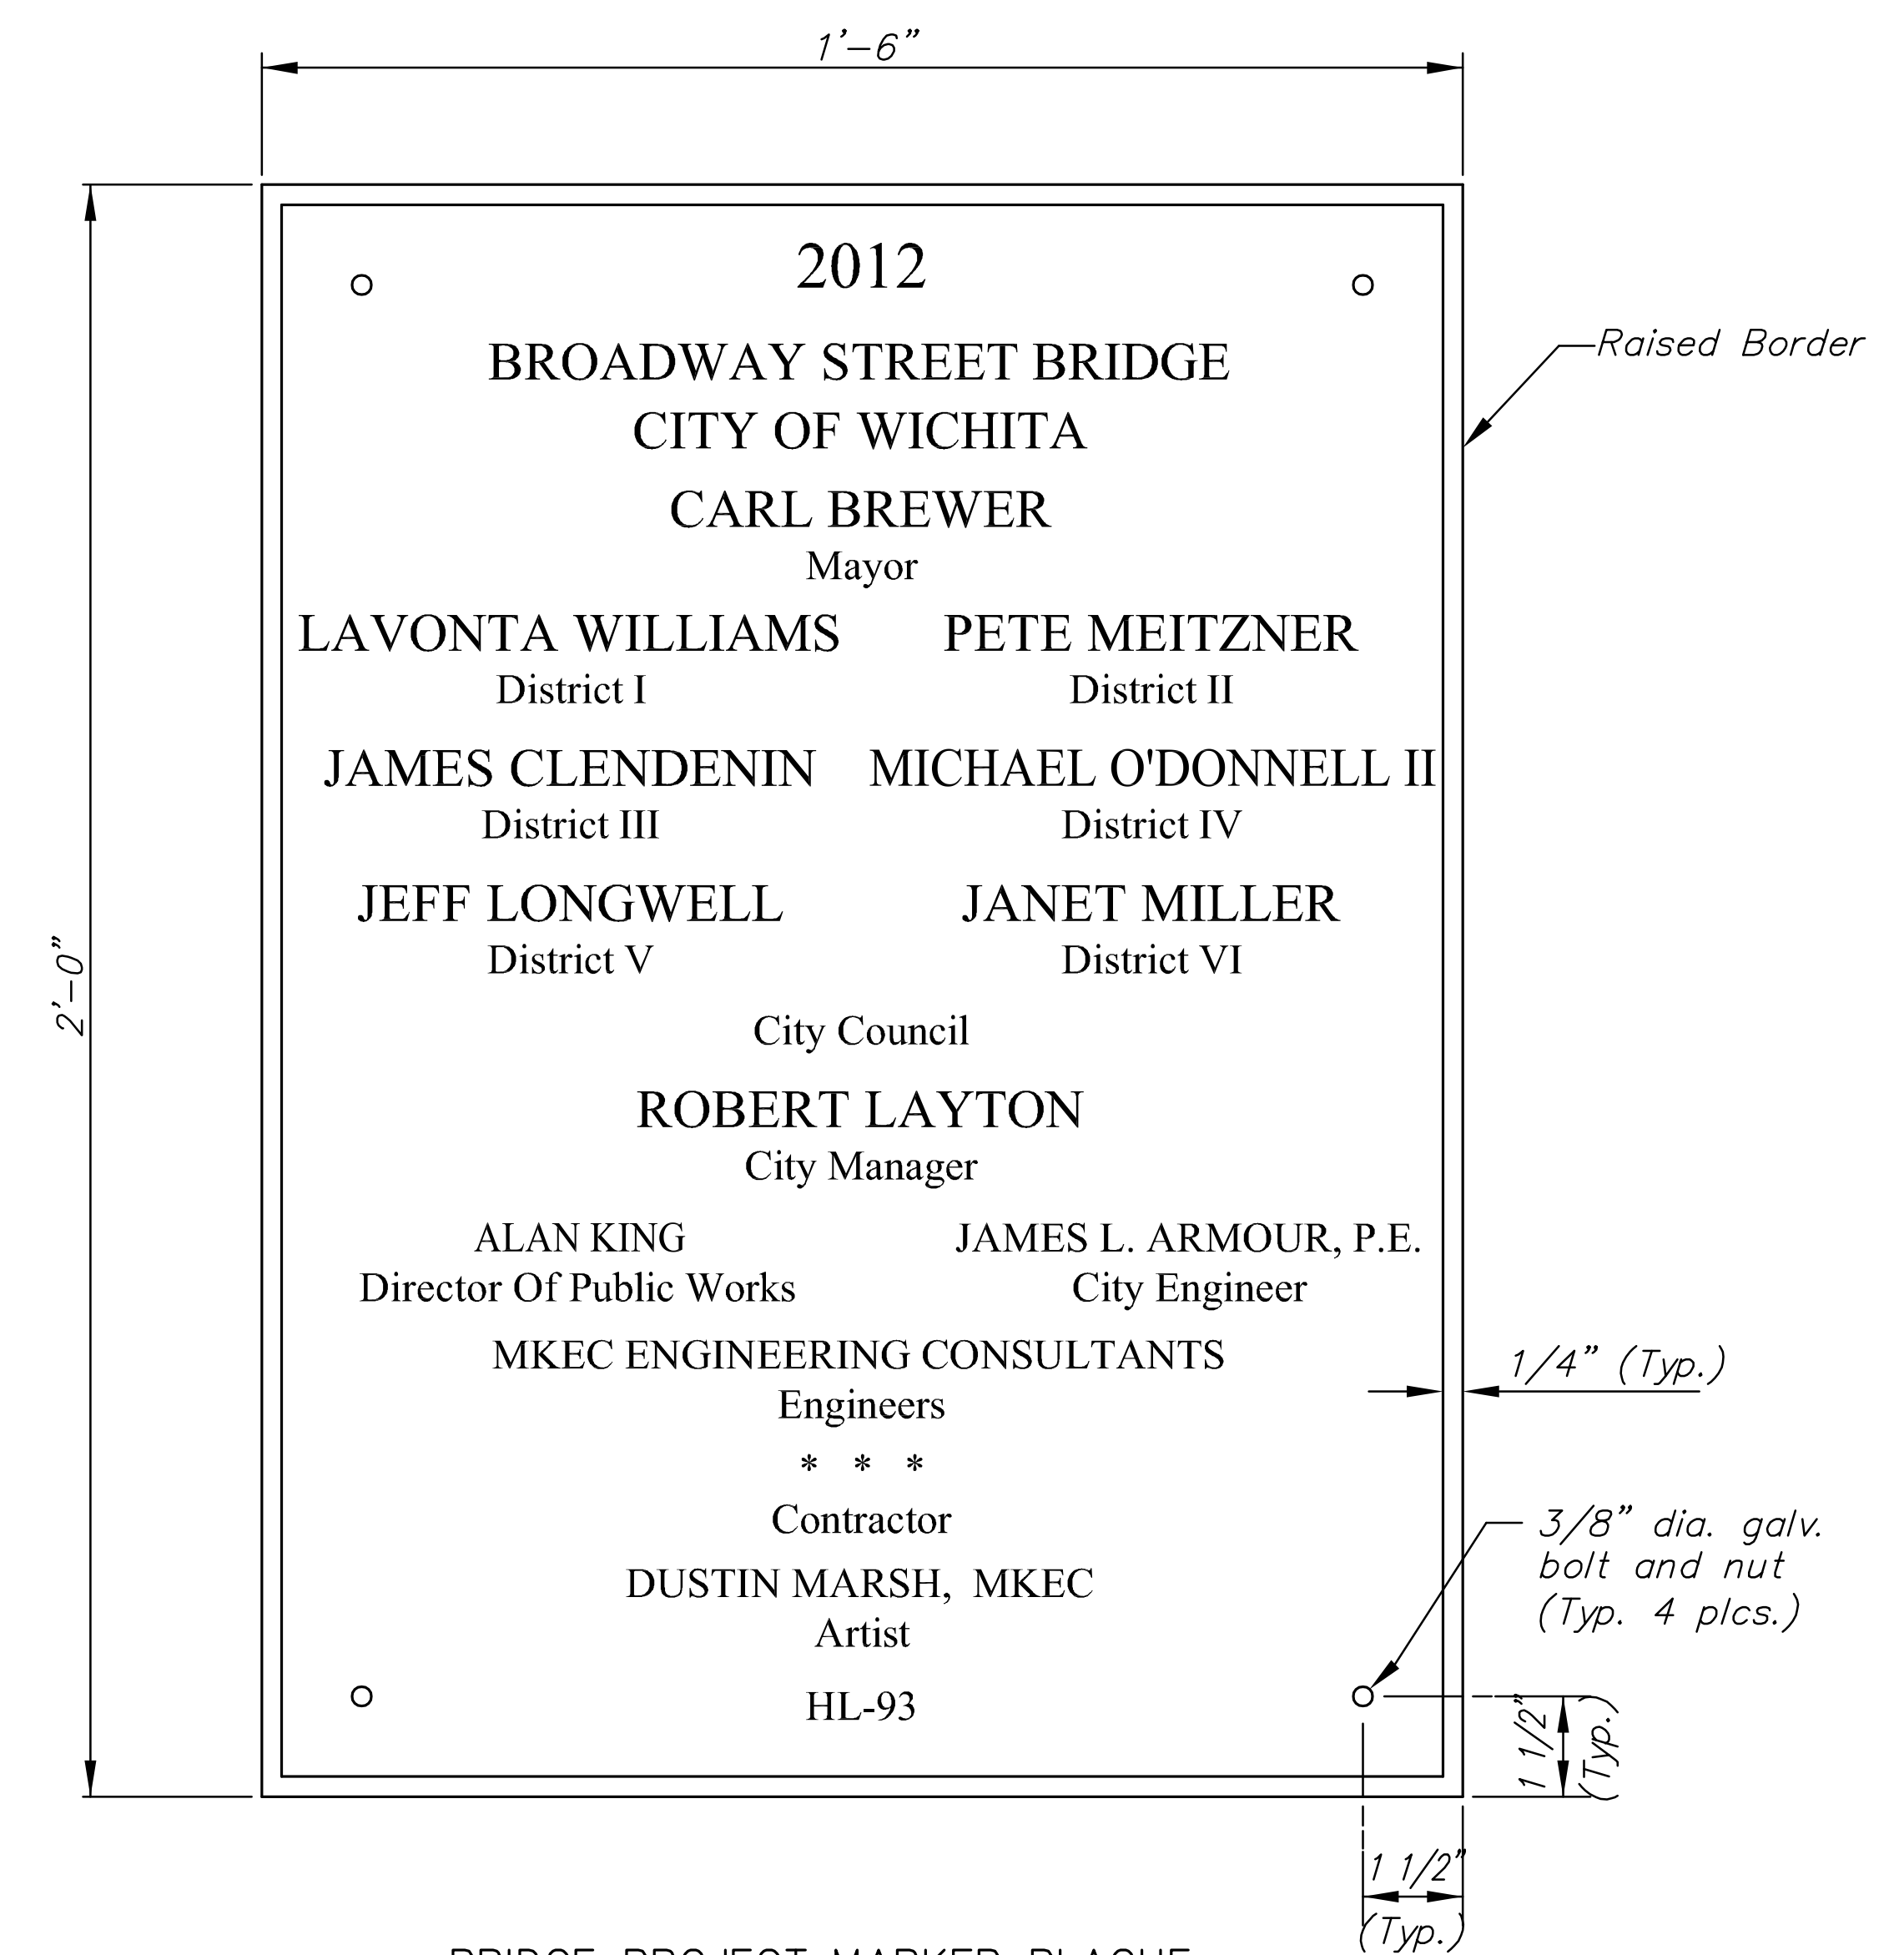

BRIDGE PROJECT MARKER PLAQUE
(1 Marker Required)
* * * Name of Contractor

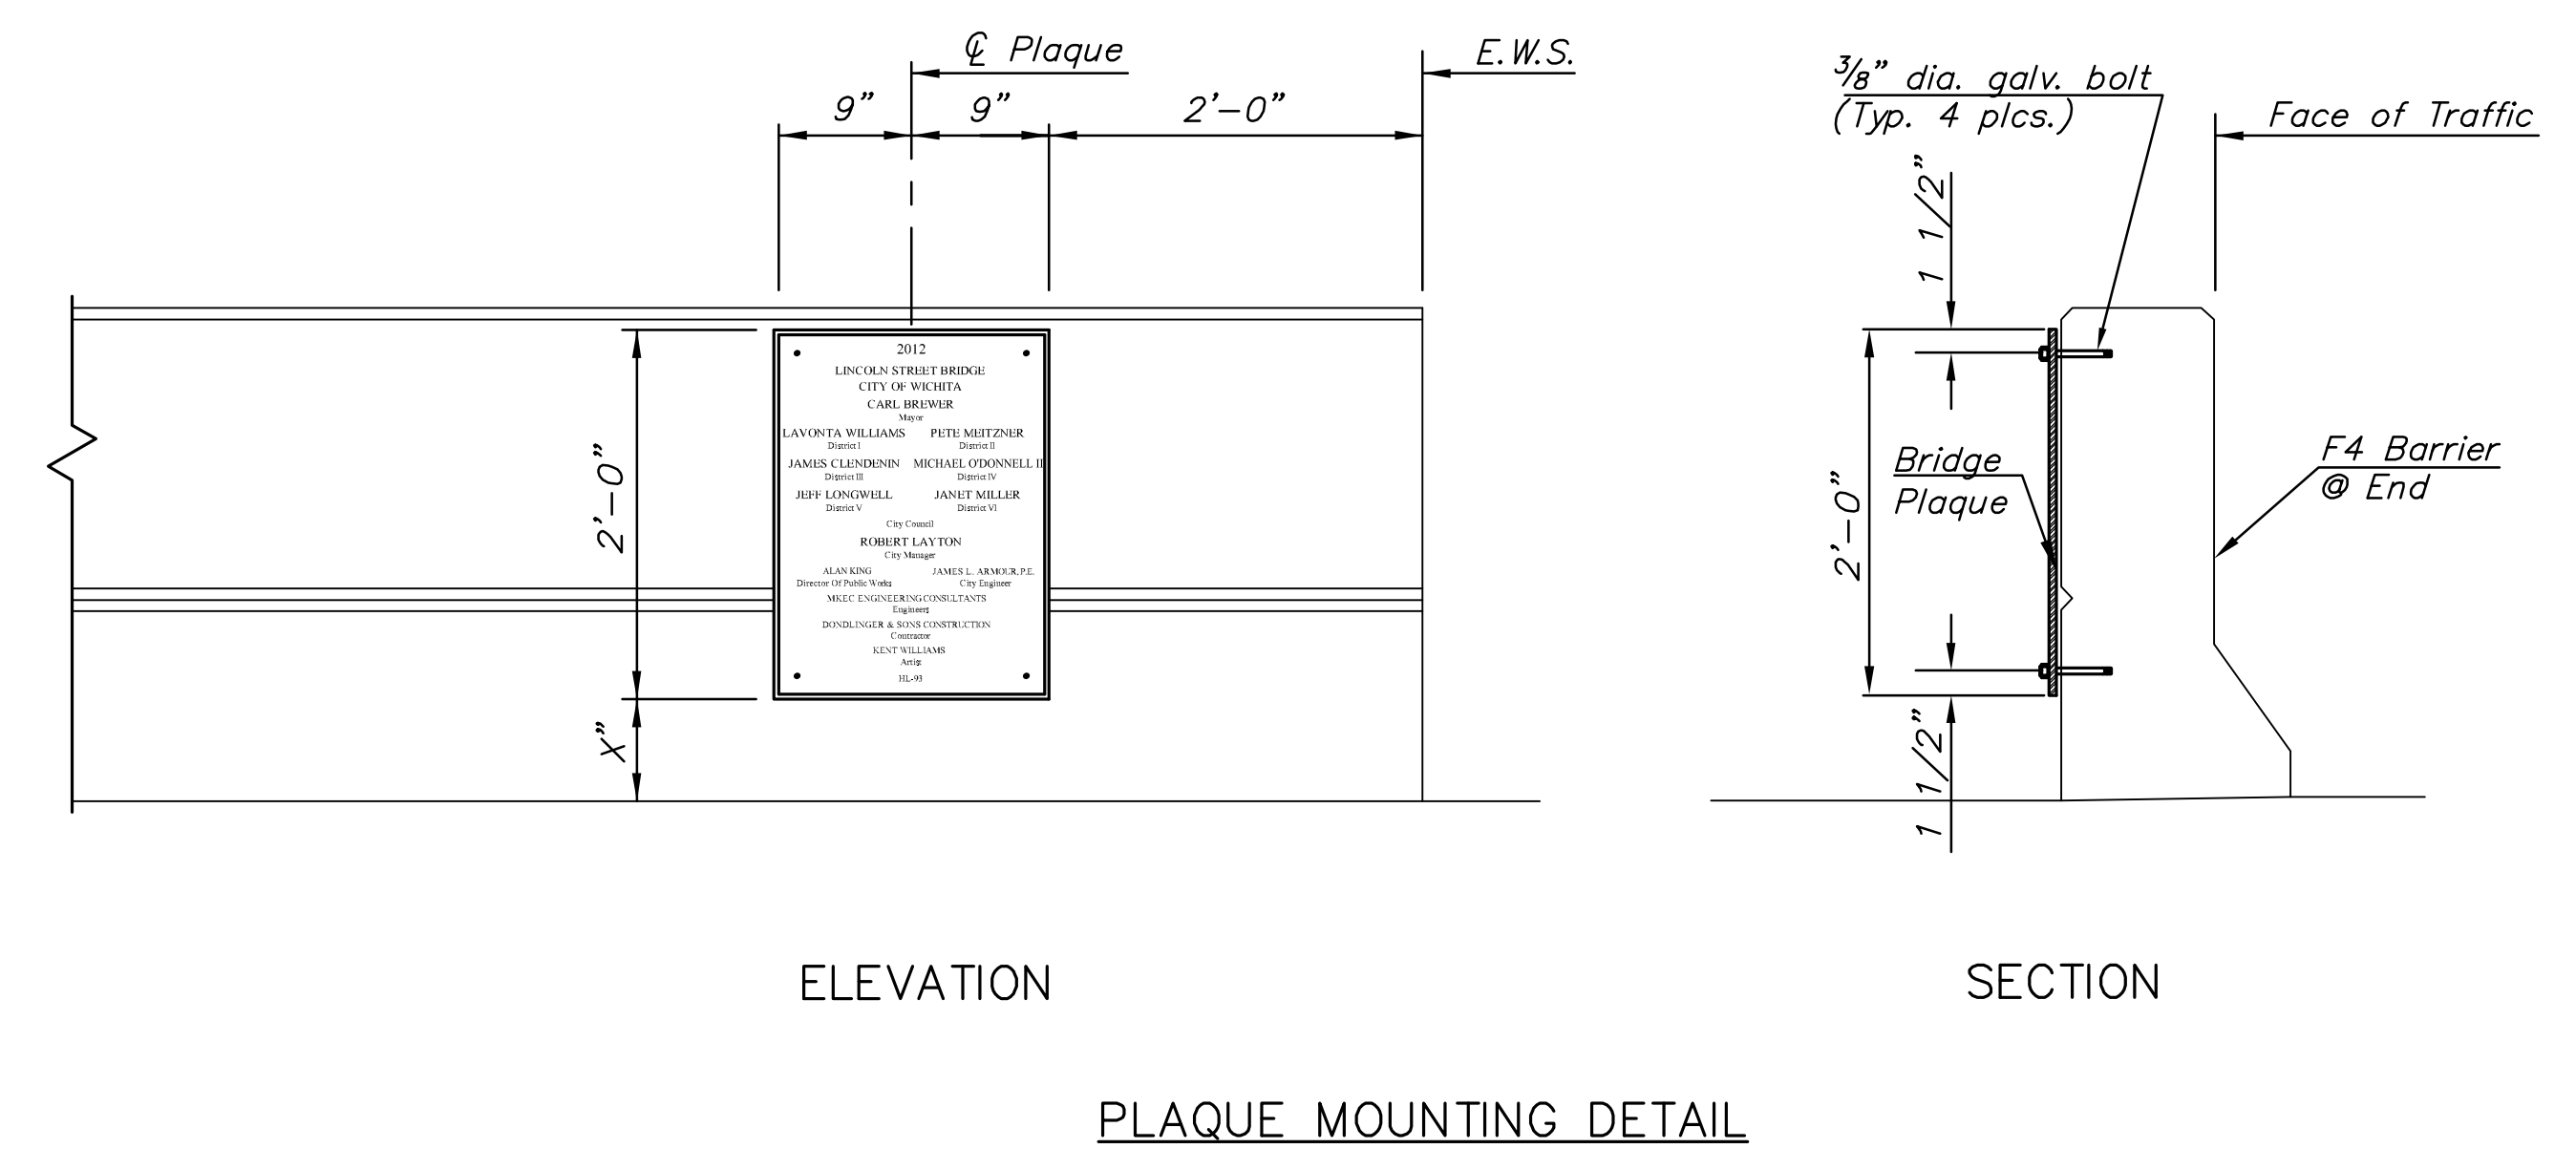

PLOTTED: Thursday, October 11, 2012 @ 10:58AM

J:\Civil\09081.dwg\BRIDGE\09081.FLQ