


STATE	PROJECT NO.	YEAR	SHEET NO.	TOTAL SHEETS
KANSAS	87 N-0519-01	2012	129	212

MKEC
ENGINEERING
CONSULTANTS, INC.
411 N. WEBB ROAD
WICHITA, K.S. 67206
316-684-9600

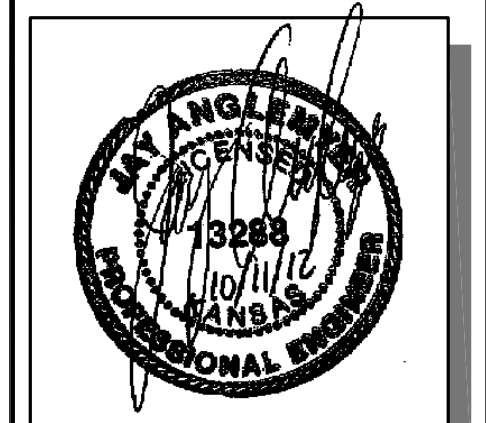




BROADWAY BRIDGE AT 34TH STREET SOUTH

**ROADSIDE
IMPROVEMENT
PLAN**
SHEET TITLE
472-84830
PROJECT NUMBER

DESIGN BY KJS
DRAWN BY JSB
CHECKED BY JAG

ISSUED
October 9, 2012
REVISED

SHEET NO.
129 of 212

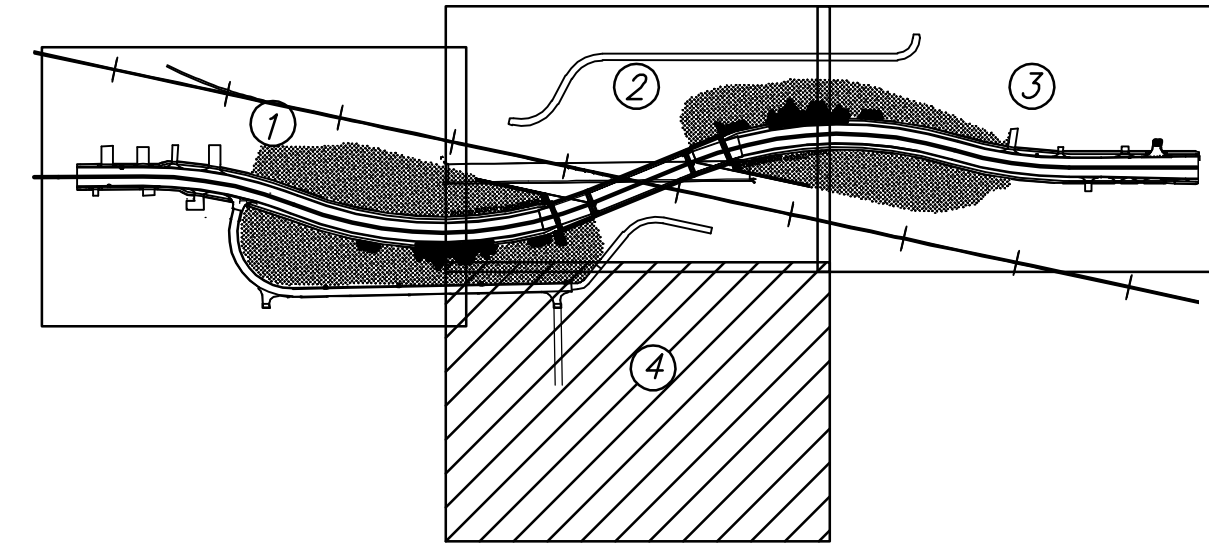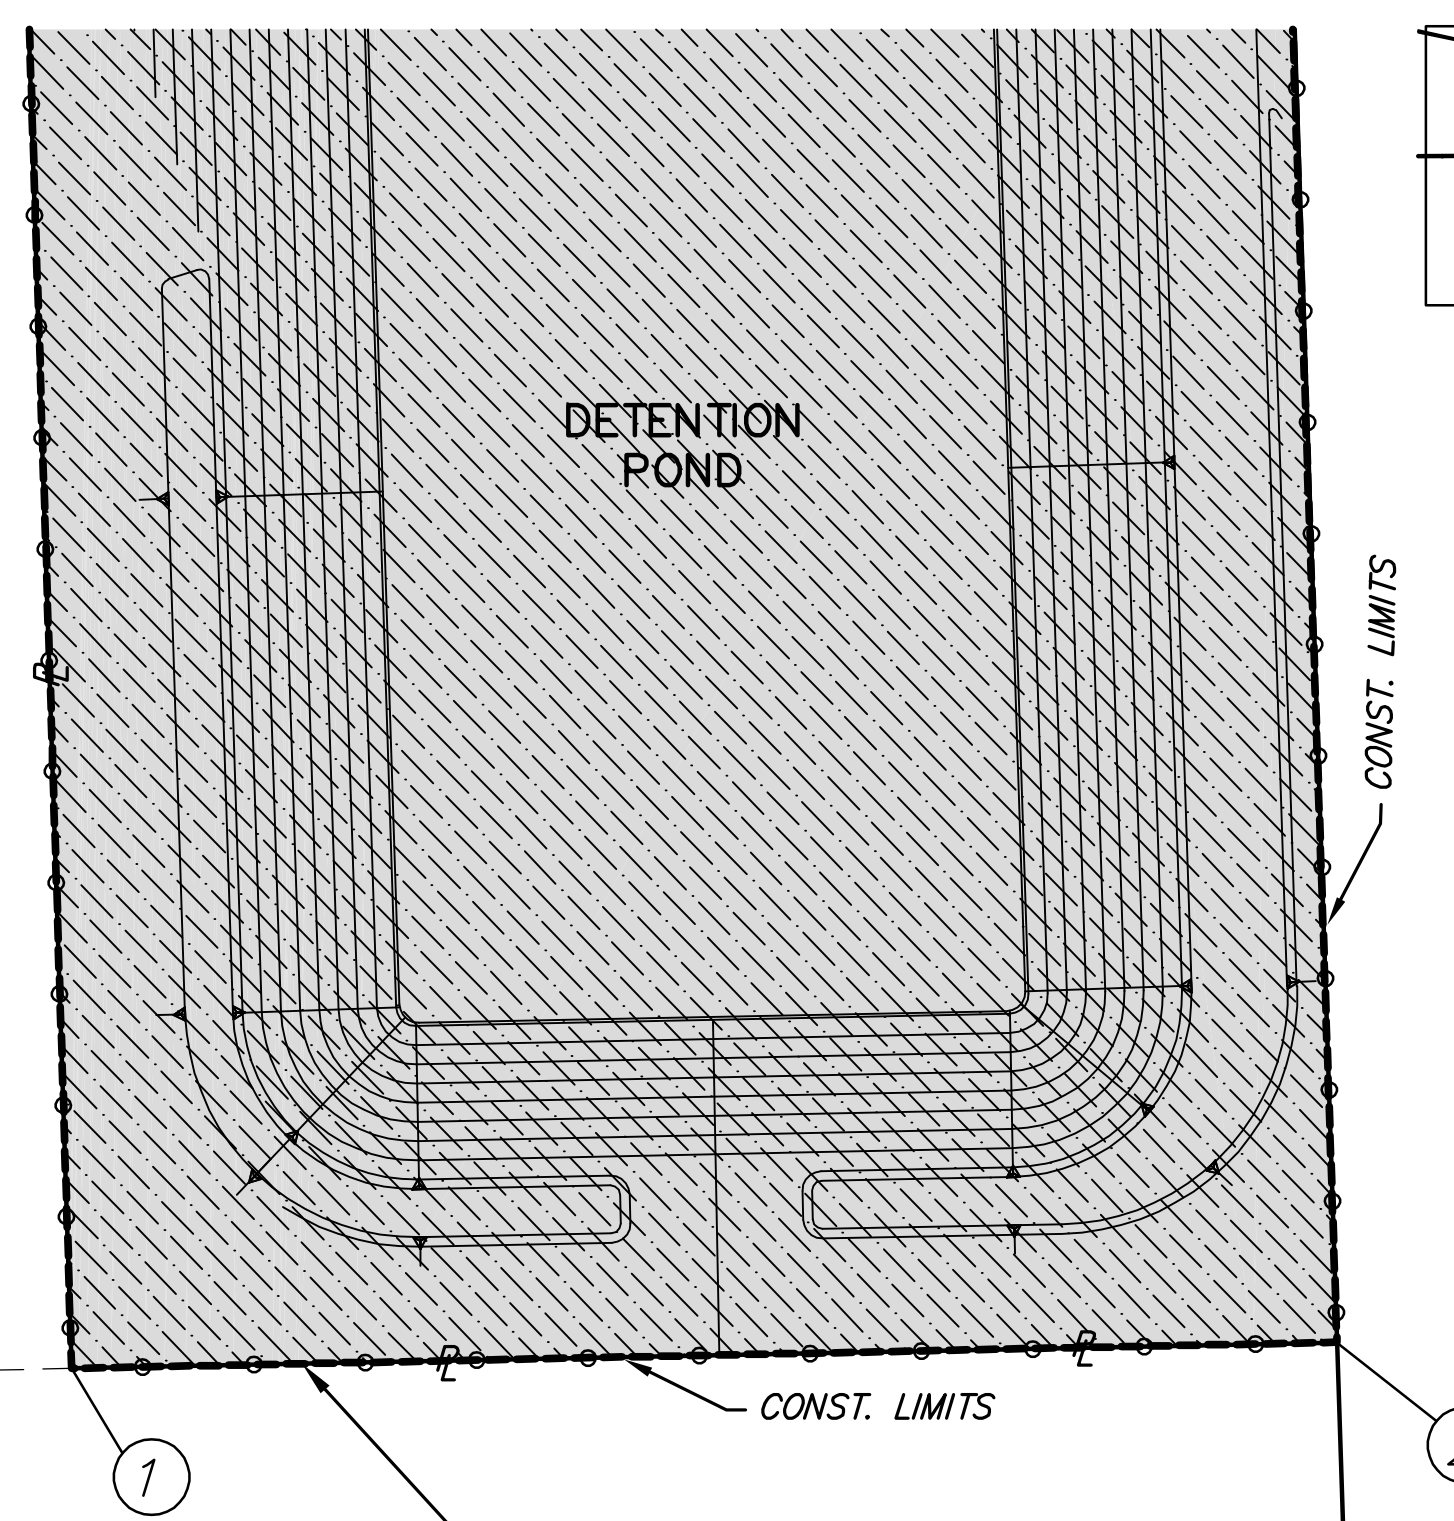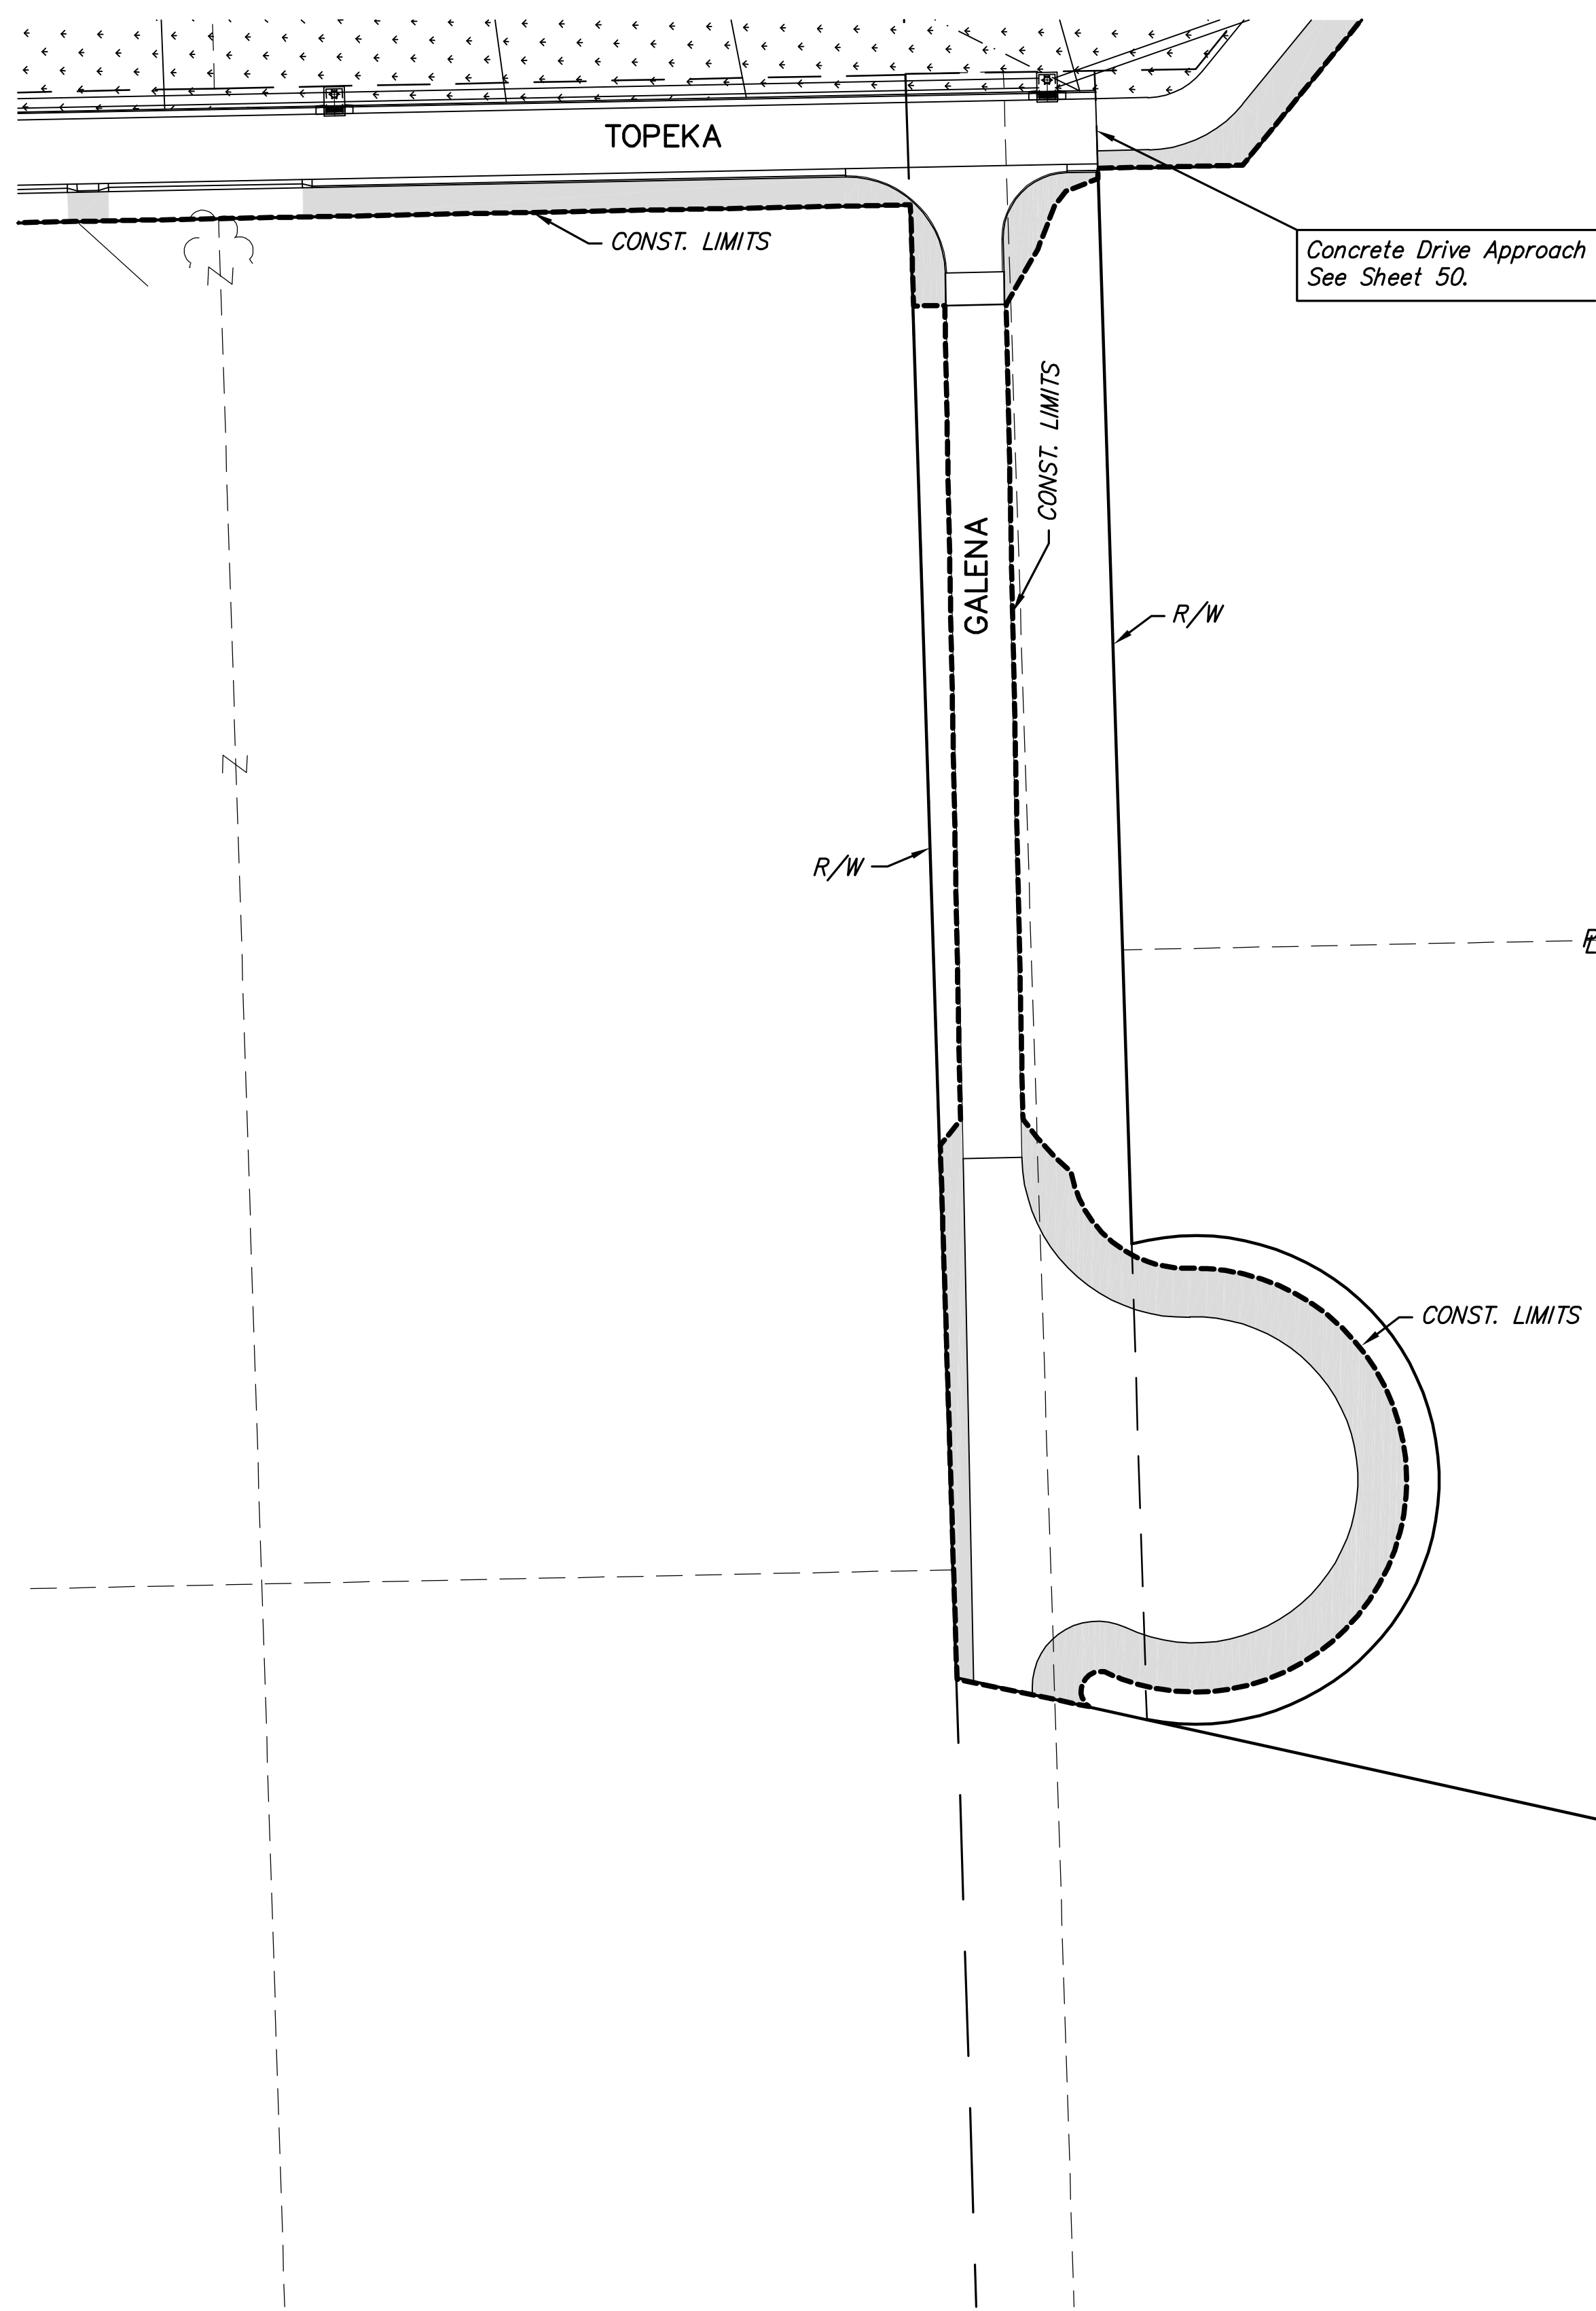

Install 1700 L.F. Woven Wire
Fence. See Detail on Sheet 132.

Point No.	Northing	Easting	Description
1	1665764.9239	1650640.7156	Corner
2	1666028.4496	1650630.7227	Corner
3	1666010.8817	1650277.2499	Corner
4	1665620.9033	1650200.7810	Corner
5	1665510.7679	1650341.1017	Corner/Gate
6	1665534.3670	1650359.6242	Corner/Gate
7	1665750.6418	1650351.5689	Corner

LEGEND

- CONCRETE RIPRAP
- STANDARD SEED AREAS
- BERMUDA SOD AREAS
- RIP RAP-LIGHT STONE
- CONSTRUCTION LIMITS (LIMITS OF SITE RESTORATION)
- DAYLIGHT LINE
- SHORTGRASS PRAIRIE & WILDFLOWER MIX
- DETENTION POND SEED MIX AREAS
- WOVEN WIRE FENCE
- TEMPORARY CHAIN LINK FENCE

PLOTTED: Thursday, October 11, 2012 @ 11:03AM

J:\Civil\09081\dwg\Road Imprv\09081-RDIMPV-4