
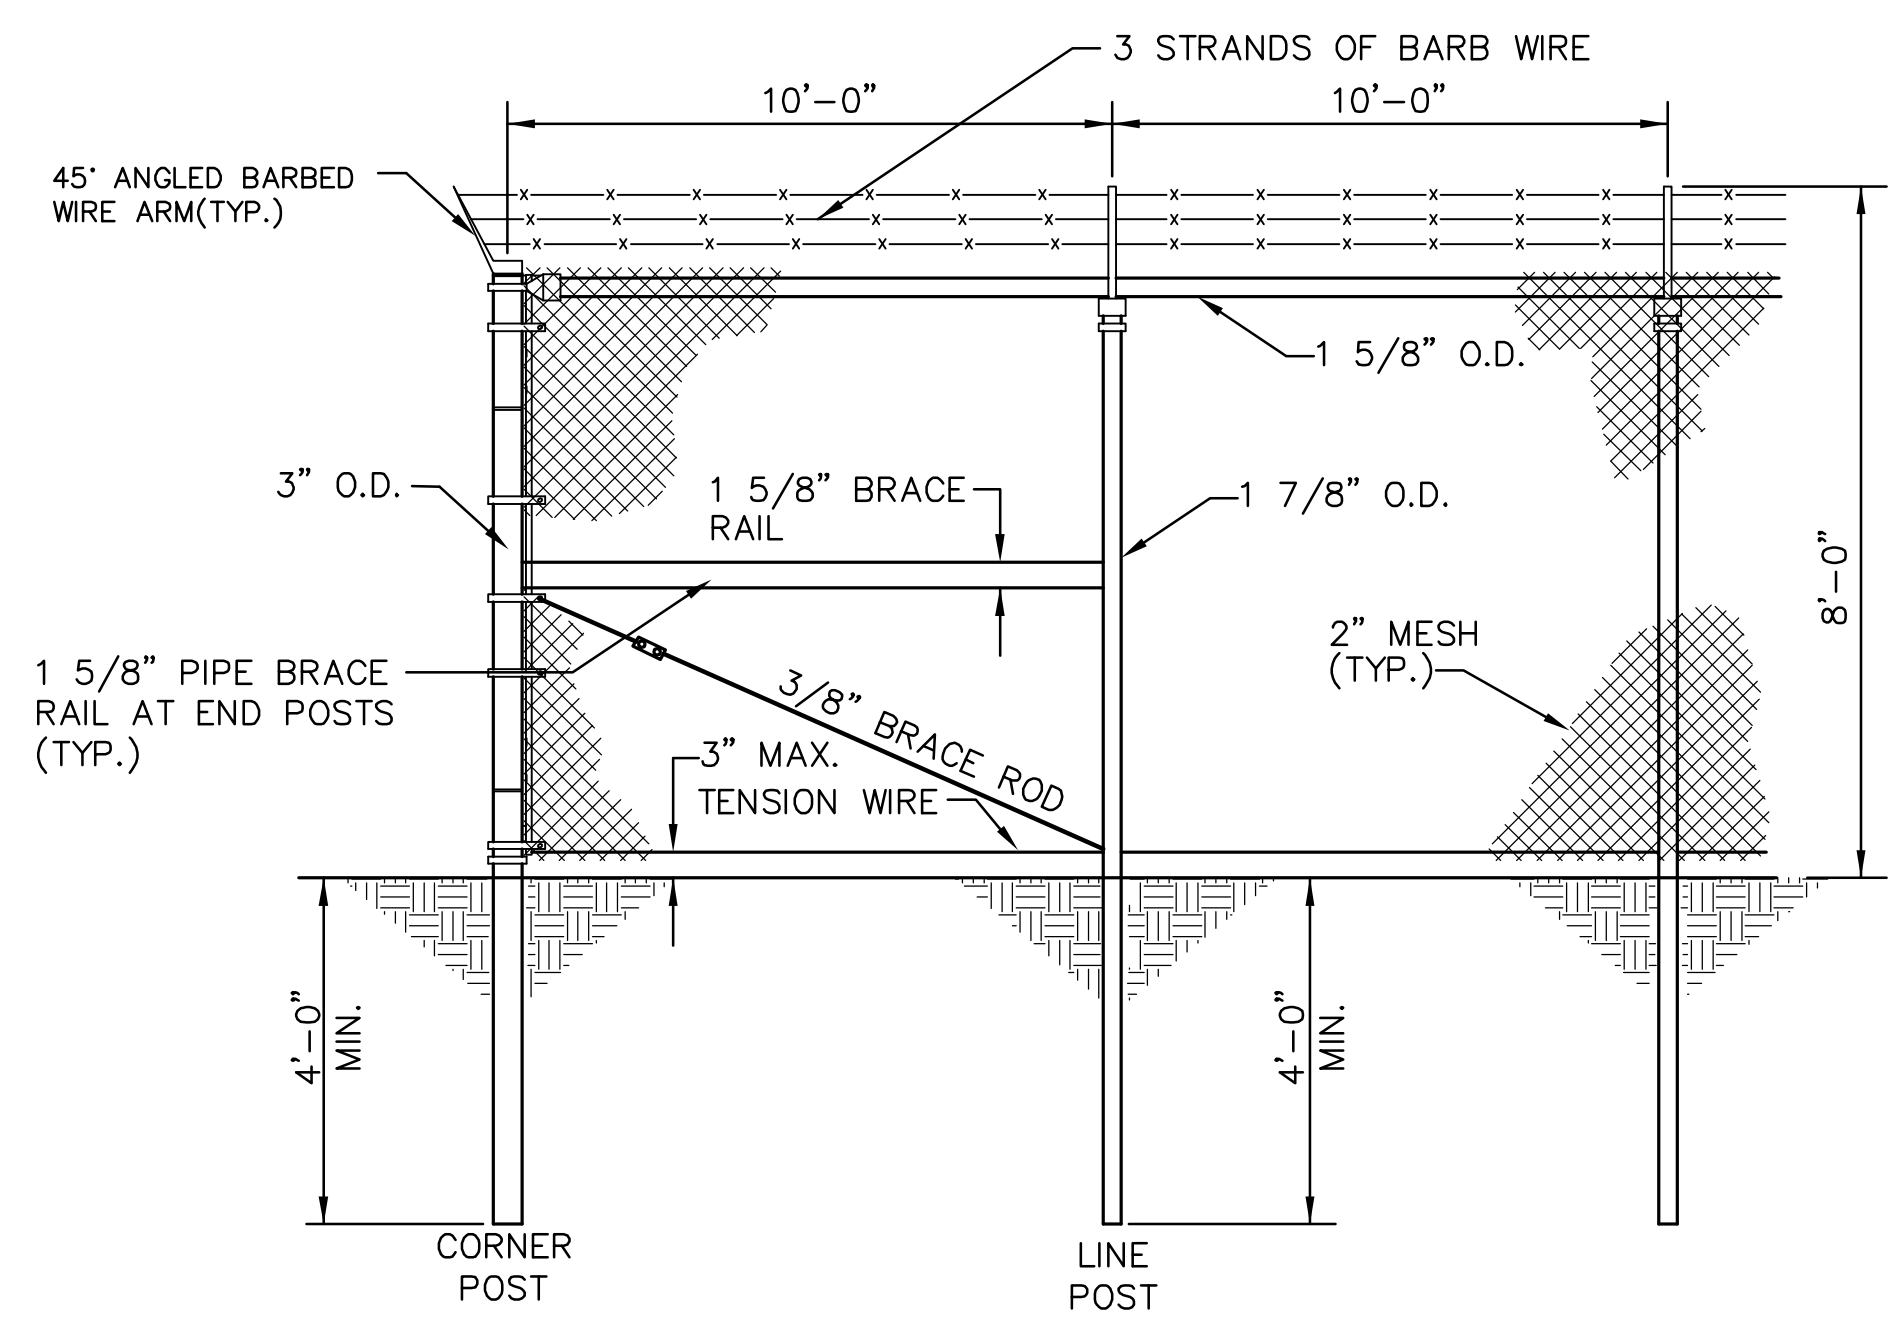


STATE	PROJECT NO.	YEAR	SHEET NO.	TOTAL SHEETS
KANSAS	87 N-0519-01	2012	133	212


MKEC
ENGINEERING
CONSULTANTS, INC.
411 N. WEBB ROAD
WICHITA, K.S. 67206
316-684-9600

GENERAL NOTES

1. MATERIALS AND WORKMANSHIP NOT SHOWN ON THIS DRAWING SHALL CONFORM TO THE MANUFACTURER'S SPECIFICATIONS.
2. ALL POSTS SHALL BE INSTALLED VERTICALLY. WHERE POSTS ARE INSTALLED ON AN INCLINED SURFACE, THE ANGLE OF THE POST SHALL BE ADJUSTED SO THAT THE POST WILL BE VERTICAL.
3. THE FENCE SHALL BE #9 GAGE FENCE FABRIC, STANDARD 2-INCH CHAIN LINK DIAMOND MESH.
4. ALL FENCE COMPONENTS SHALL BE GRADE B HIGH STRENGTH STEEL.
5. GATE SHALL COME WITH LOCKING MECHANISM AND GIVEN TO THE OWNER.
6. INSTALL FENCE AND GATE COMPONENTS USING MANUFACTURER RECOMMENDED HARDWARE.
7. END POSTS AND LINE POSTS SHALL BE INSTALLED IN A MANNER THAT WILL PROVIDE A SECURE INSTALLATION FOR THE LIFE OF THE FENCE.

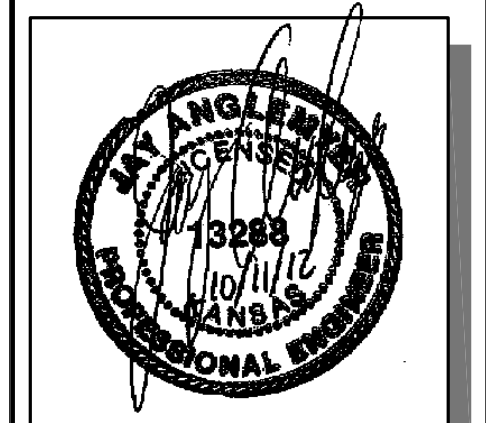

CHAIN LINK FENCE DETAIL
NO SCALE

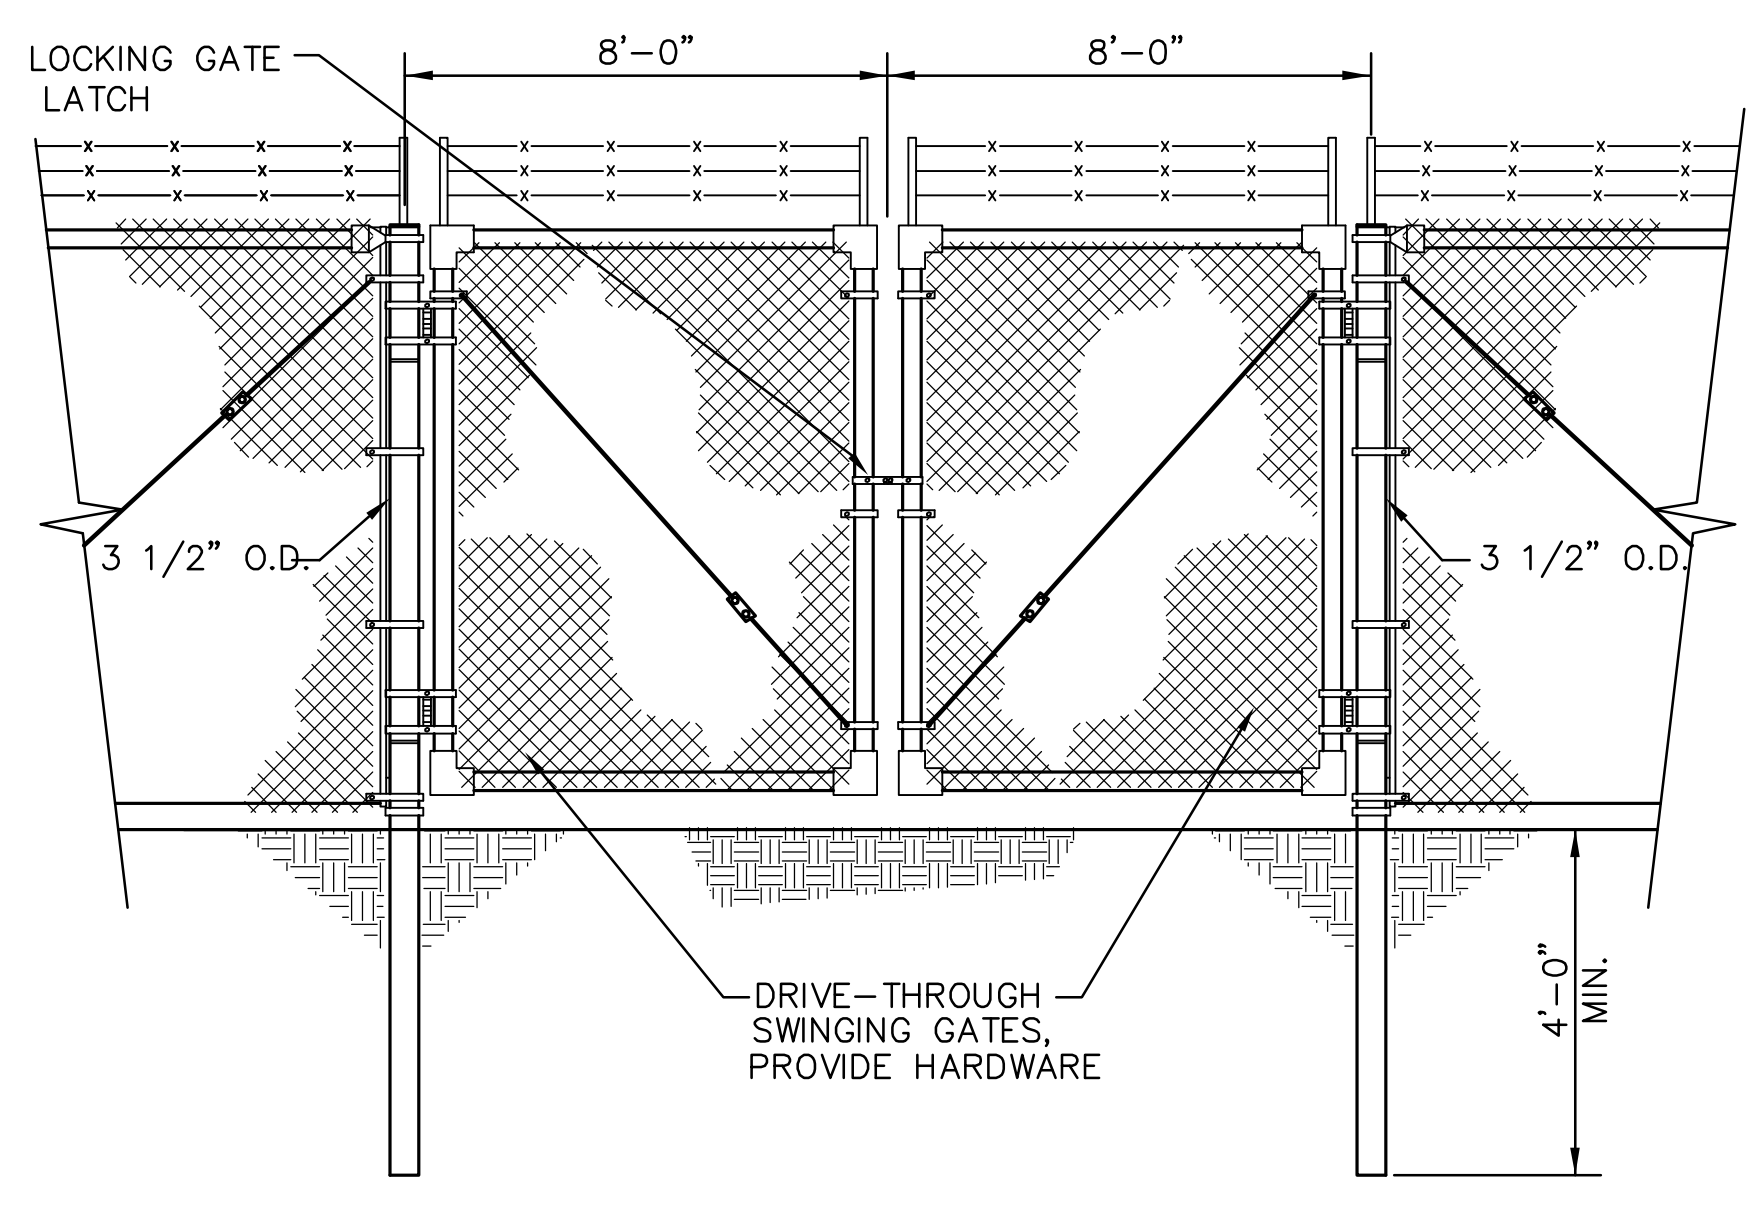

CHAIN LINK DOUBLE SWING GATE DETAIL
NO SCALE

**BROADWAY BRIDGE
AT 34TH STREET SOUTH**

**TEMPORARY
CHAIN LINK
FENCE DETAILS**
SHEET TITLE
472-84830
PROJECT NUMBER

DESIGN BY: *JRA*
DRAWN BY: *TBK*
CHECKED BY: *JRA*

ISSUED: *October 9, 2012*
REVISED:

SHEET NO.
133 of 212

PLOTTED: Thursday, October 11, 2012 @ 11:04AM

J:\Civil\09081\dwg\Details\FENCE DETAILS-2