

STATE	PROJECT NO.	YEAR	SHEET NO.	TOTAL SHEETS
KANSAS	87 N-0519-01	2012	137	212

MKEC
ENGINEERING
CONSULTANTS, INC.
411 N. WEBB ROAD
WICHITA, K.S. 67206
316-684-9600






BROADWAY BRIDGE AT 34TH STREET SOUTH

PAVEMENT MARKING & SIGNING PLAN
SHEET TITLE
472-84830
PROJECT NUMBER

JRA
DESIGN BY
TBK
DRAWN BY
JRA
CHECKED BY


ISSUED
October 9, 2012
REVISED

SHEET NO.
137 of 212

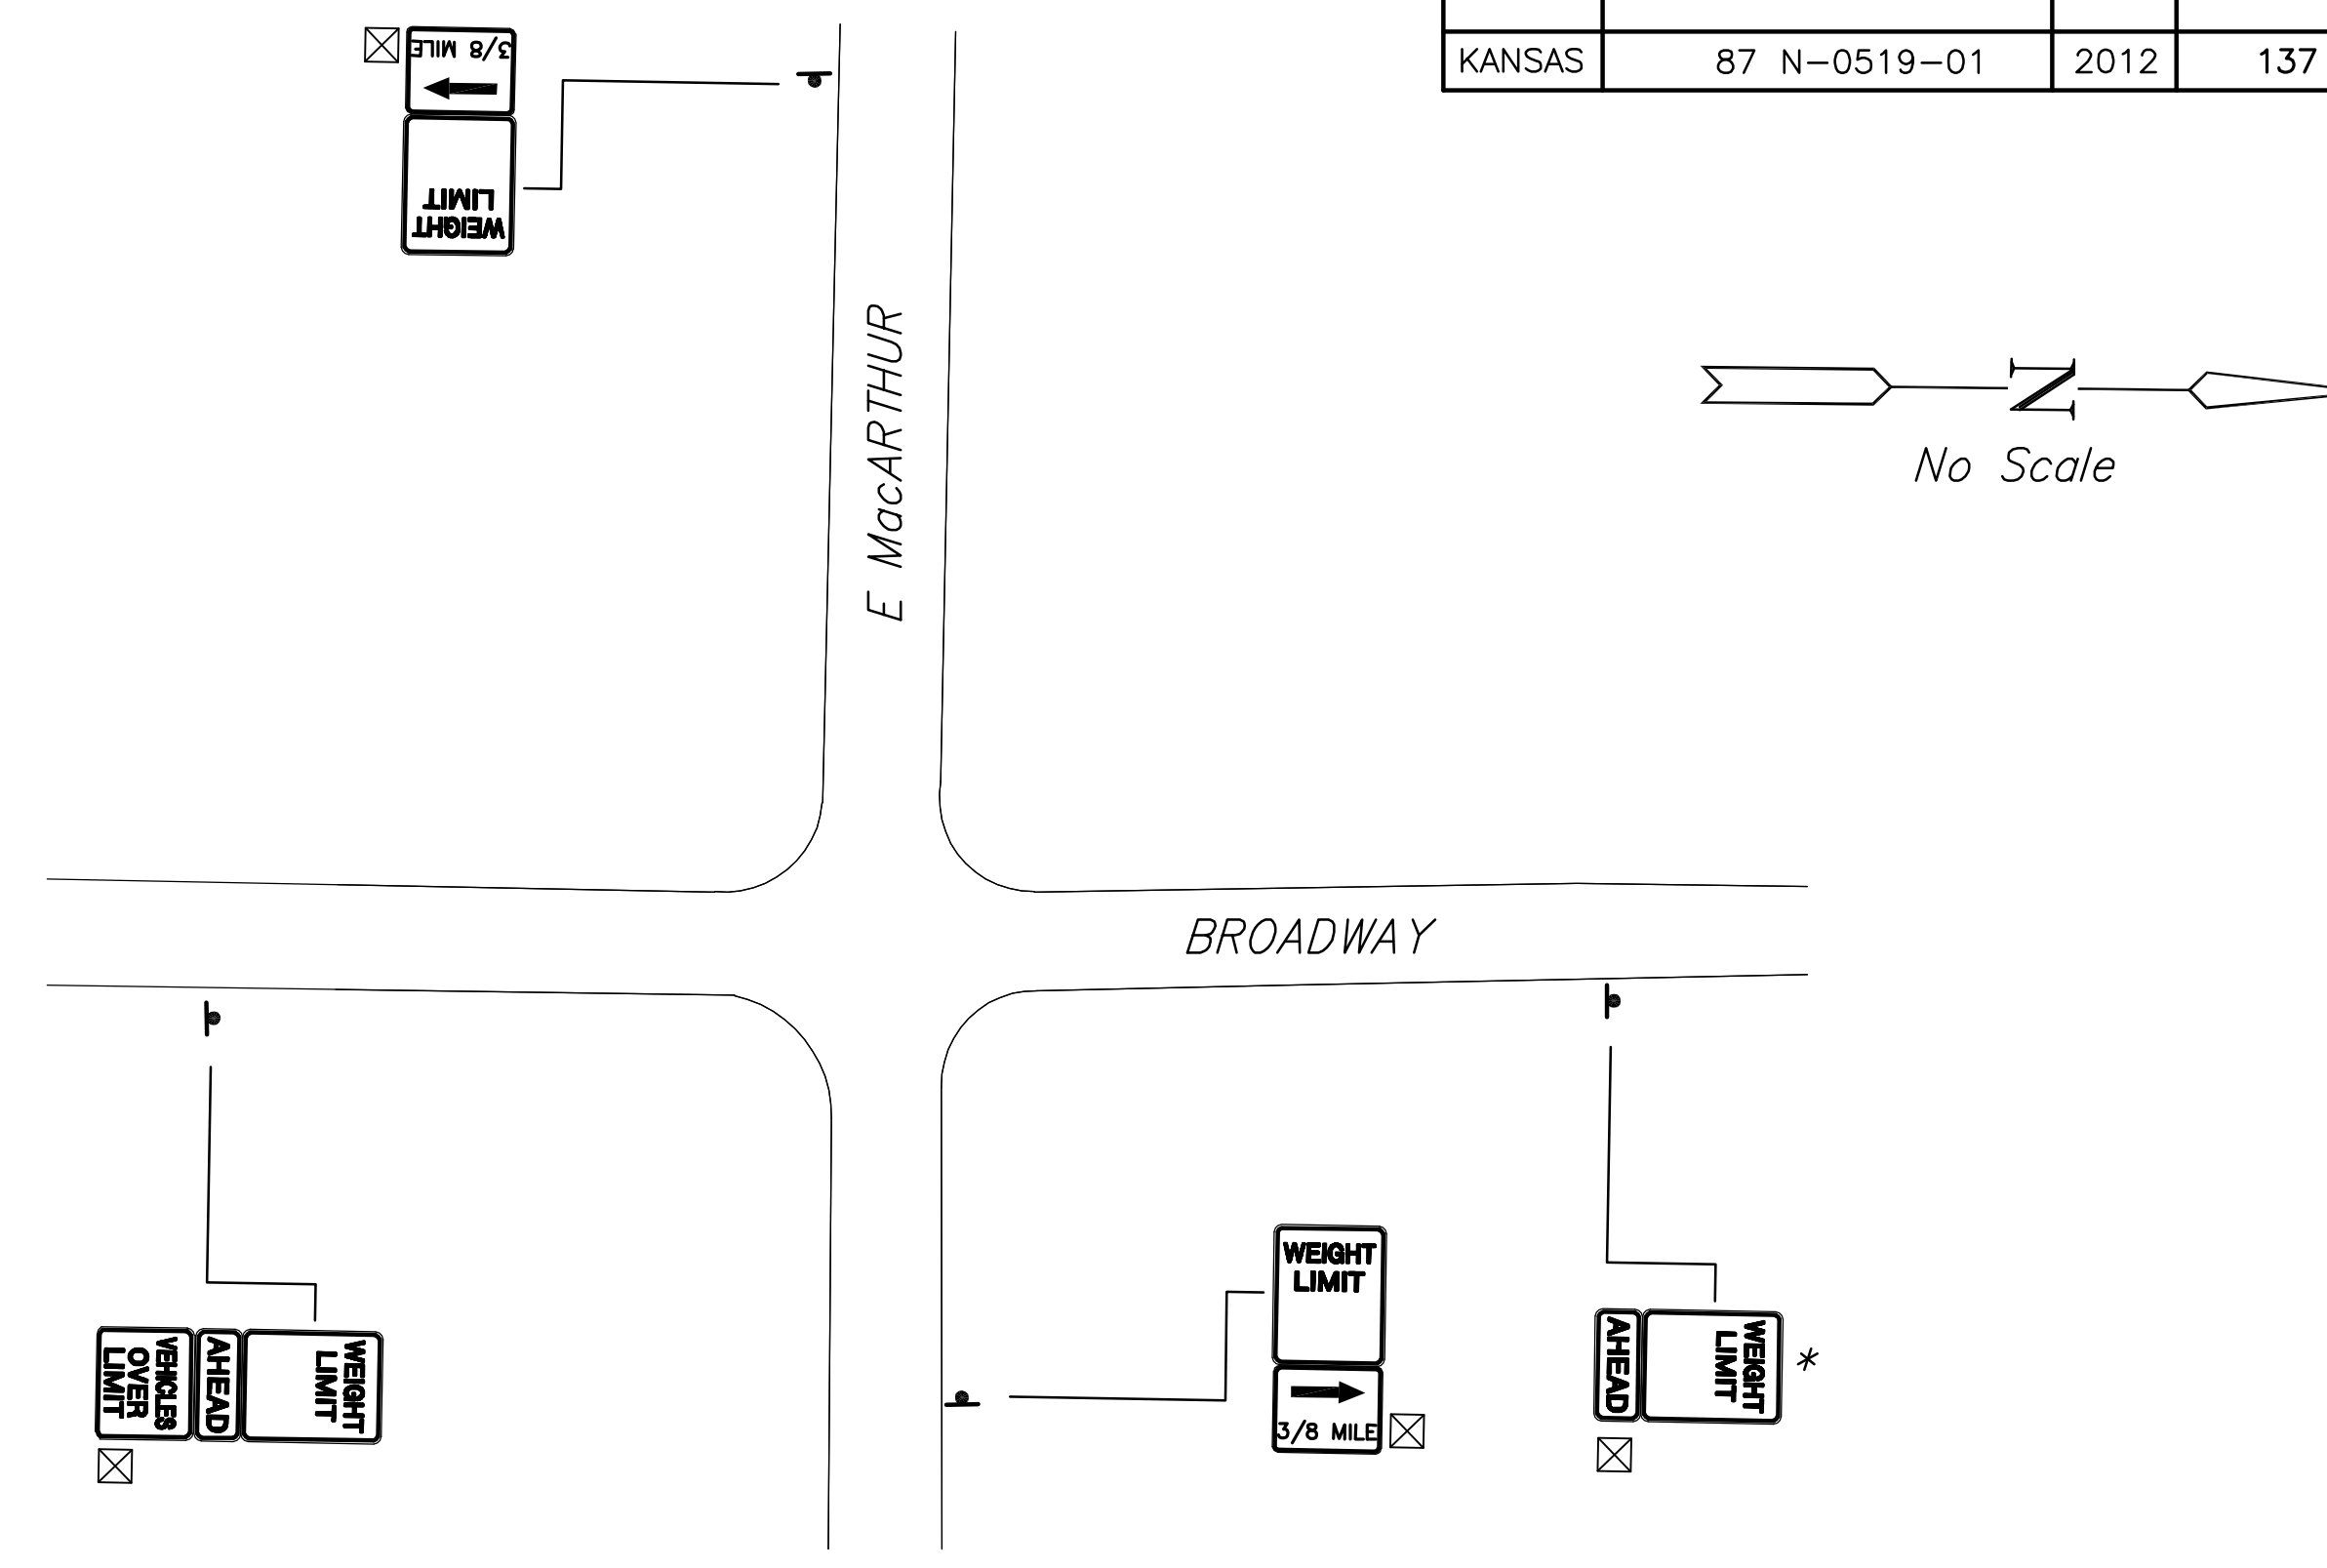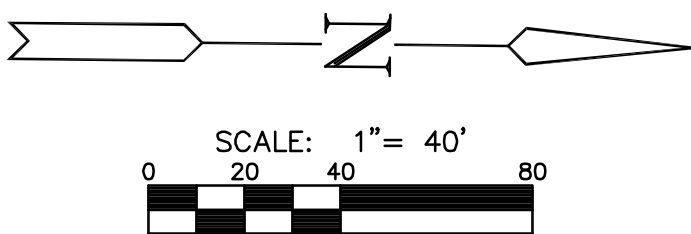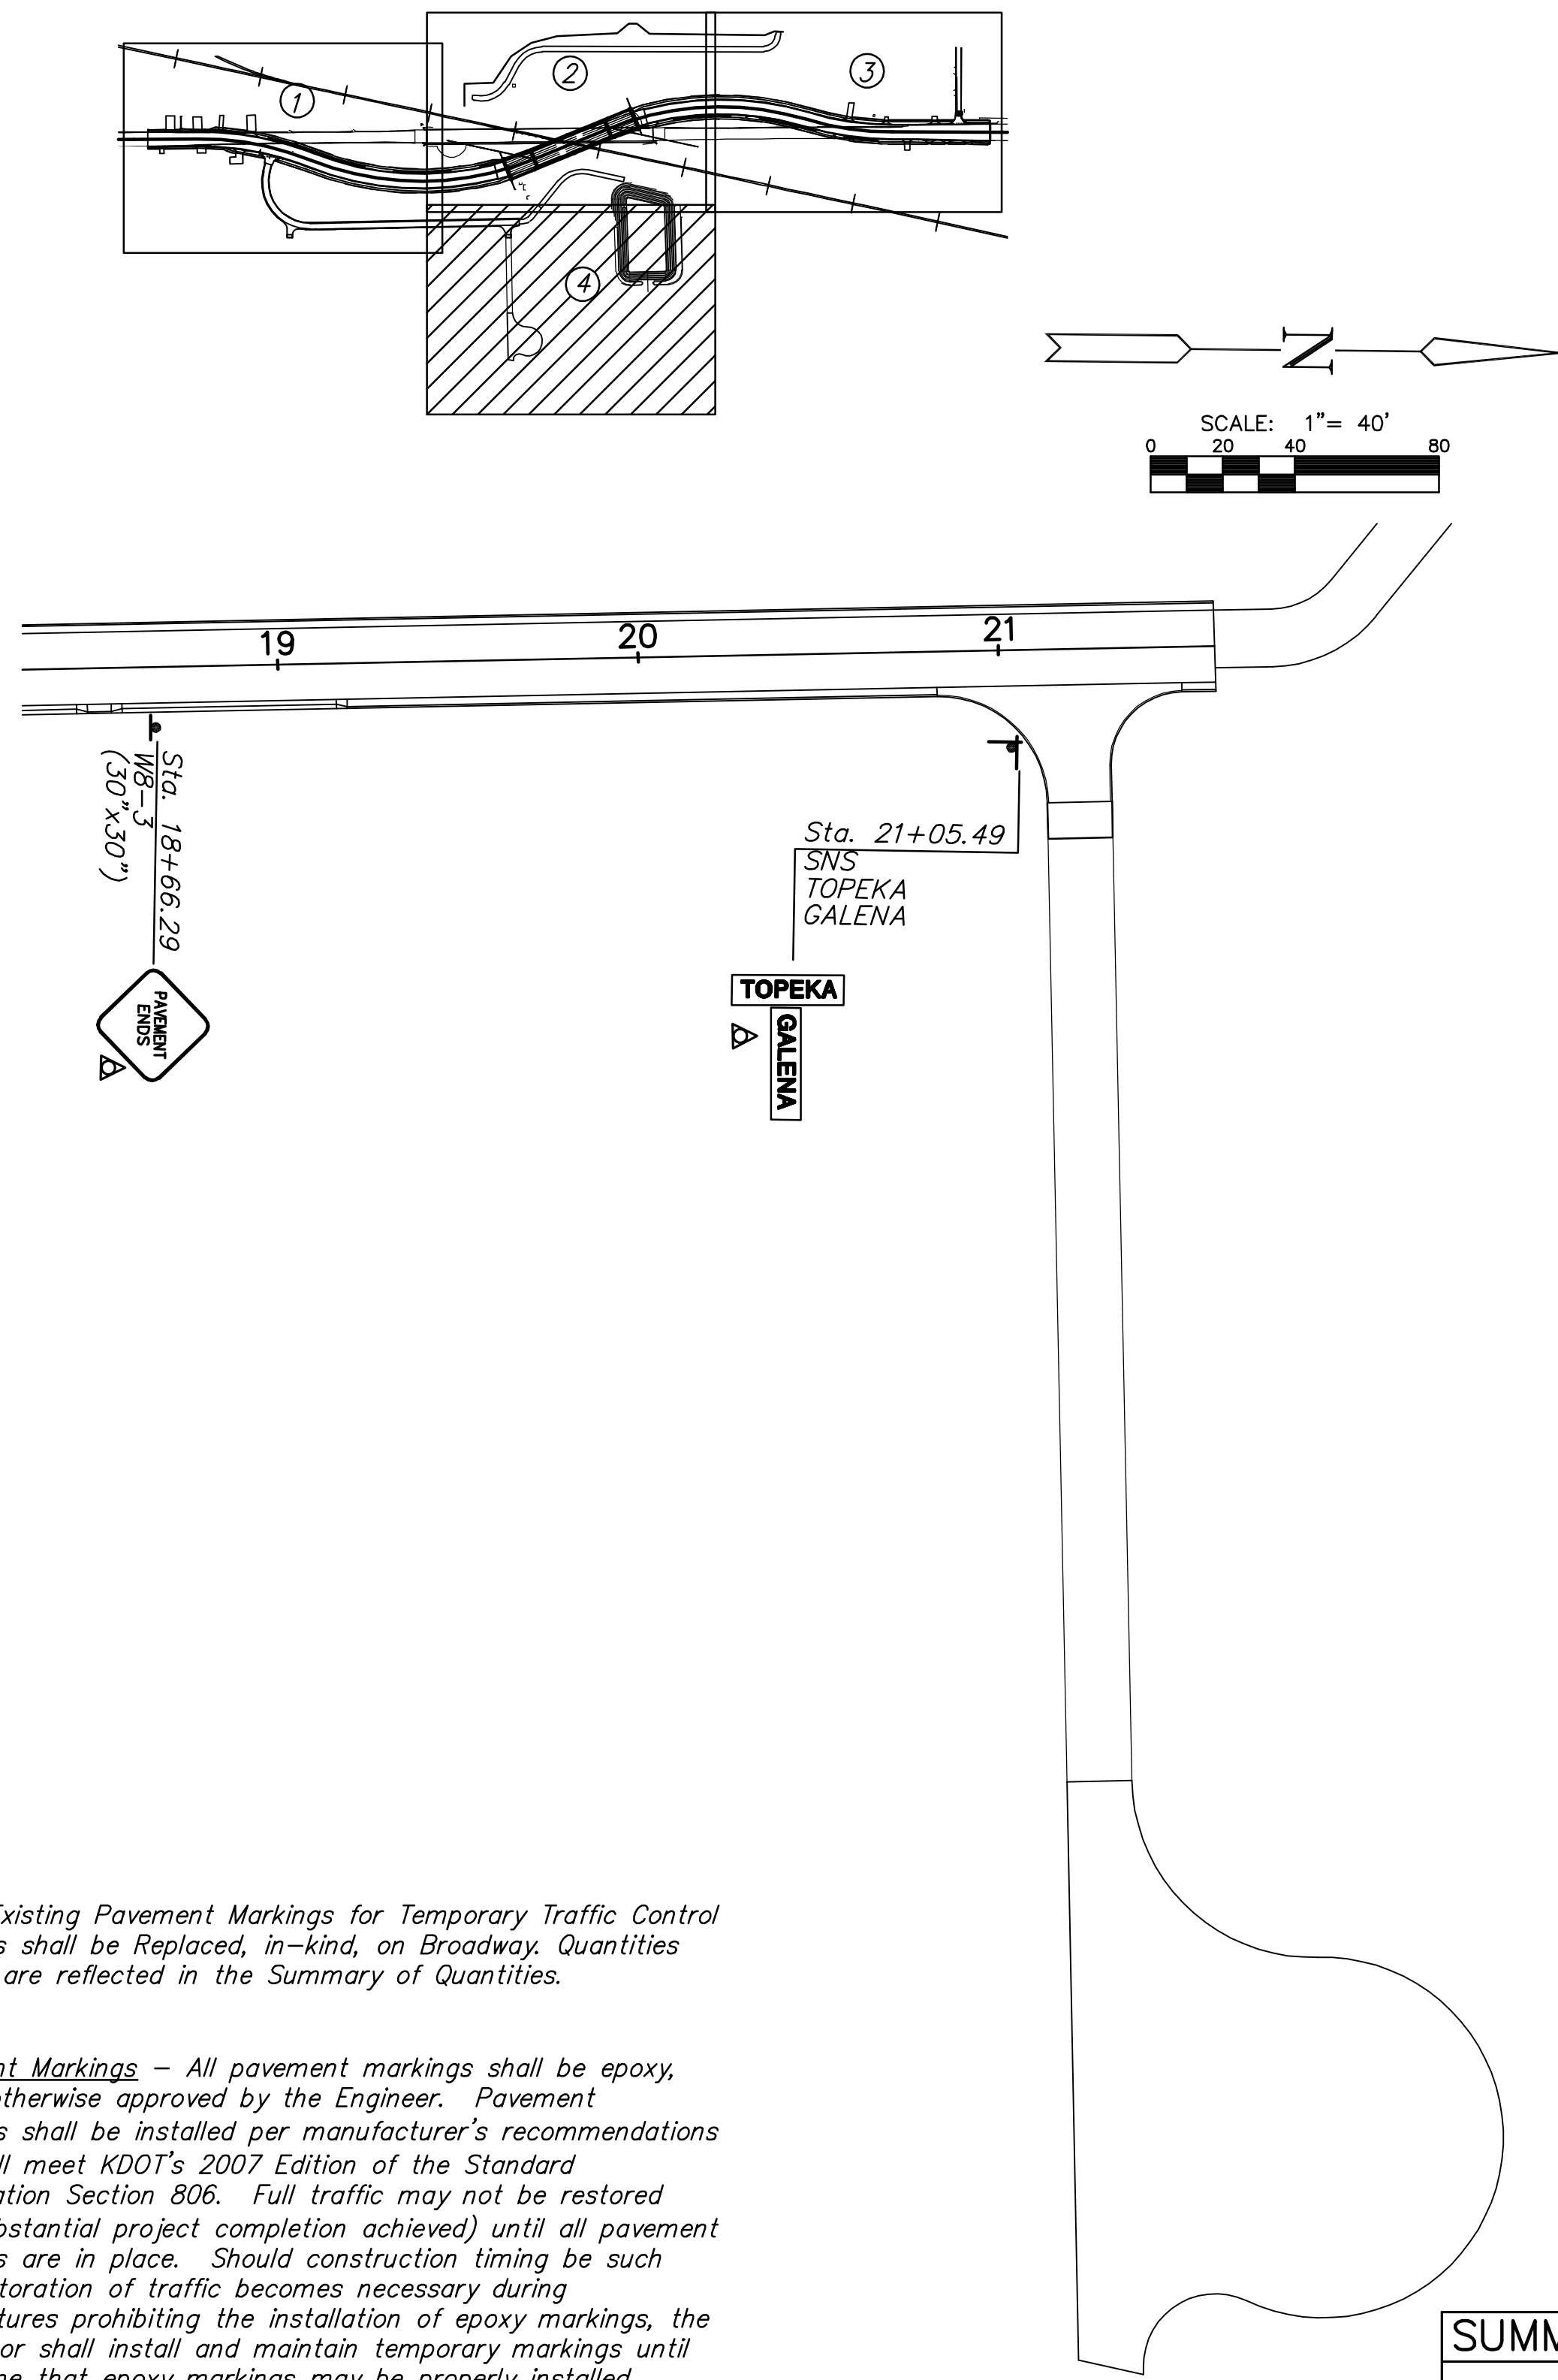

SIGN REMOVAL-BROADWAY AND MacARTHUR

* NOTE: These signs shall NOI be removed until Construction Phase 4 after traffic is no longer using the shoofly detour. Contractor shall maintain these signs during construction. Signs may be relocated at the City's discretion.

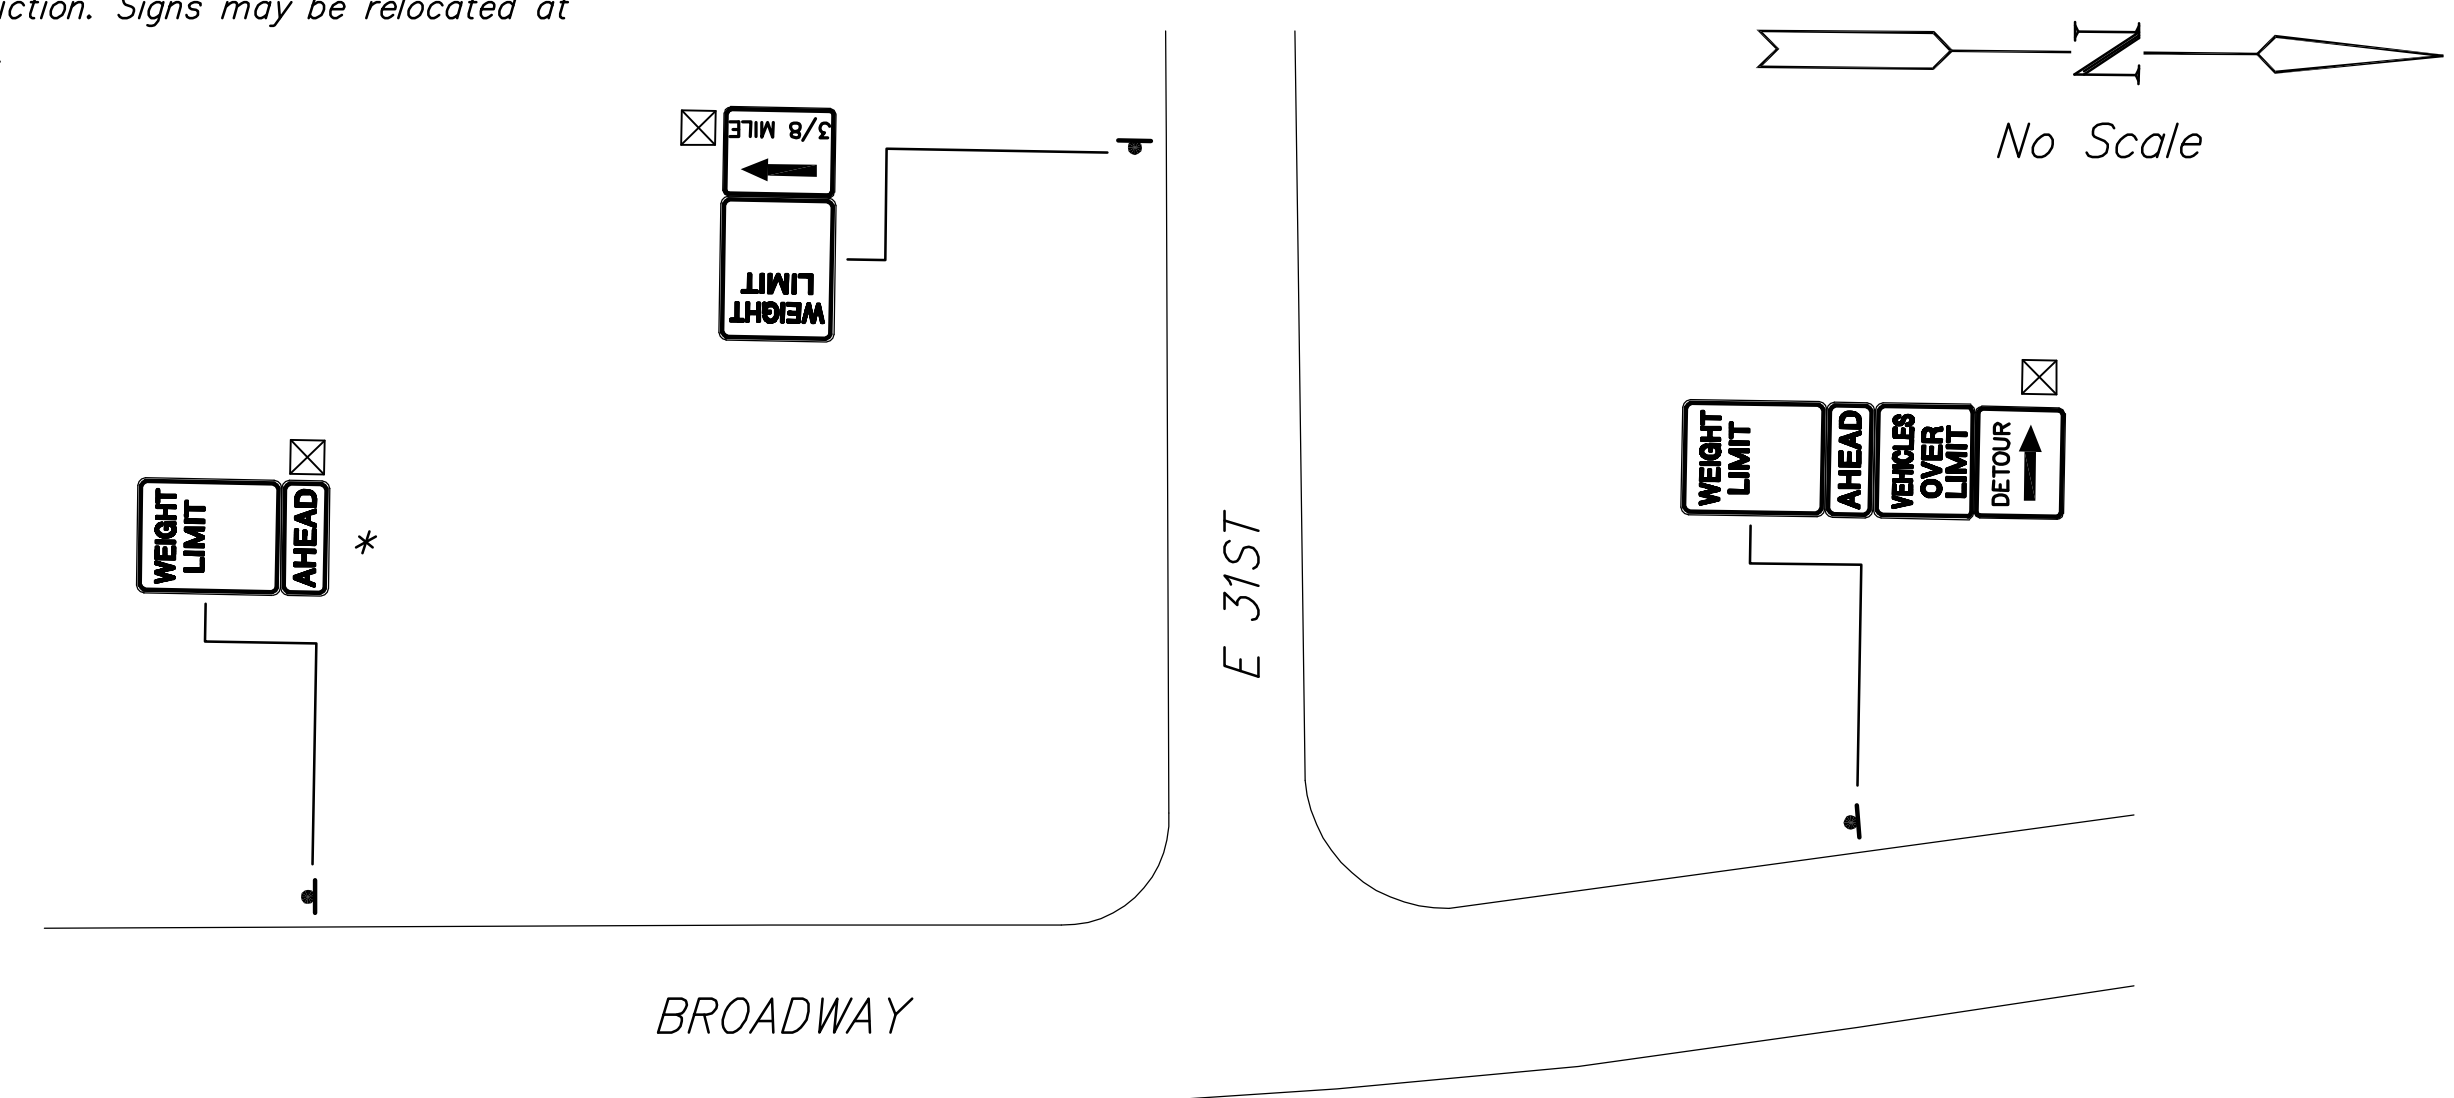

SIGN REMOVAL-BROADWAY AND 31ST ST. SOUTH

NOTE: Existing Pavement Markings for Temporary Traffic Control purposes shall be Replaced, in-kind, on Broadway. Quantities for this are reflected in the Summary of Quantities.

Pavement Markings - All pavement markings shall be epoxy, unless otherwise approved by the Engineer. Pavement markings shall be installed per manufacturer's recommendations and shall meet KDOT's 2007 Edition of the Standard Specification Section 806. Full traffic may not be restored (and substantial project completion achieved) until all pavement markings are in place. Should construction timing be such that restoration of traffic becomes necessary during temperatures prohibiting the installation of epoxy markings, the contractor shall install and maintain temporary markings until such time that epoxy markings may be properly installed. Except for the material requirement, temporary pavement markings shall be placed equivalent, in every manner (i.e. dimension, frequency, spacing, etc.), to the permanent marking layout. The cost for temporary pavement markings will not be paid for directly, but shall be considered Subsidiary to the bid item for "Pavement Markings".

ITEMS	QUANTITY	UNIT
Pavement Marking (White)(6")	2,394	L.F.
Pavement Marking (Yellow)(4")	7,656	L.F.

BID ITEM	QUANTITY	UNIT
Pavement Marking	Lump Sum	L.S.

- SIGNING LEGEND**
- Sign not part of project
 - New sign and post
 - Remove existing sign and post and return to sign owner
 - Street Sign
 - Traffic Sign