



STATE	PROJECT NO.	YEAR	SHEET NO.	TOTAL SHEETS
KANSAS	87 N-0519-01	2012	149	212

MKEC
ENGINEERING
CONSULTANTS, INC.
411 N. WEBB ROAD
WICHITA, K.S. 67206
316-684-9600

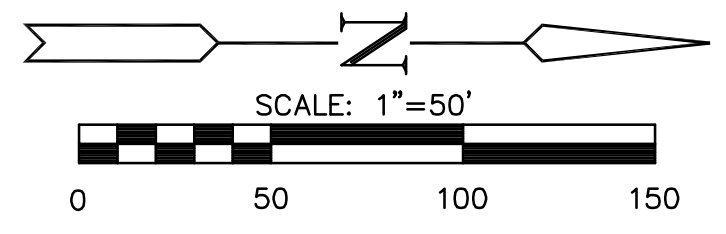

- LEGEND**
- Type III Barricades with lights
 - Mount On Type III Barricade
 - One Post Sign
 - Two Post Sign
 - Traffic Flow
 - Work Space
 - Channelizing Device, See TE702
 - Temporary Asphalt Pavement

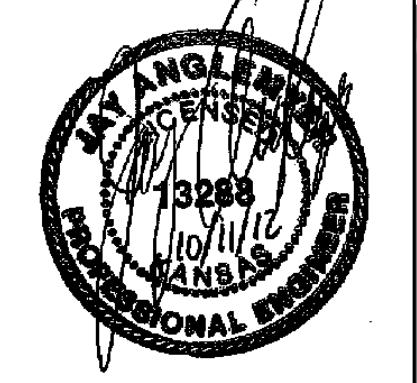


BROADWAY BRIDGE AT 34TH STREET SOUTH

TRAFFIC CONTROL PLAN TOPEKA
SHEET TITLE
472-84830
PROJECT NUMBER


JRA
DESIGN BY
TBK
DRAWN BY
JRA
CHECKED BY

ISSUED
October 9, 2012
REVISED


SHEET NO.
149 of 212

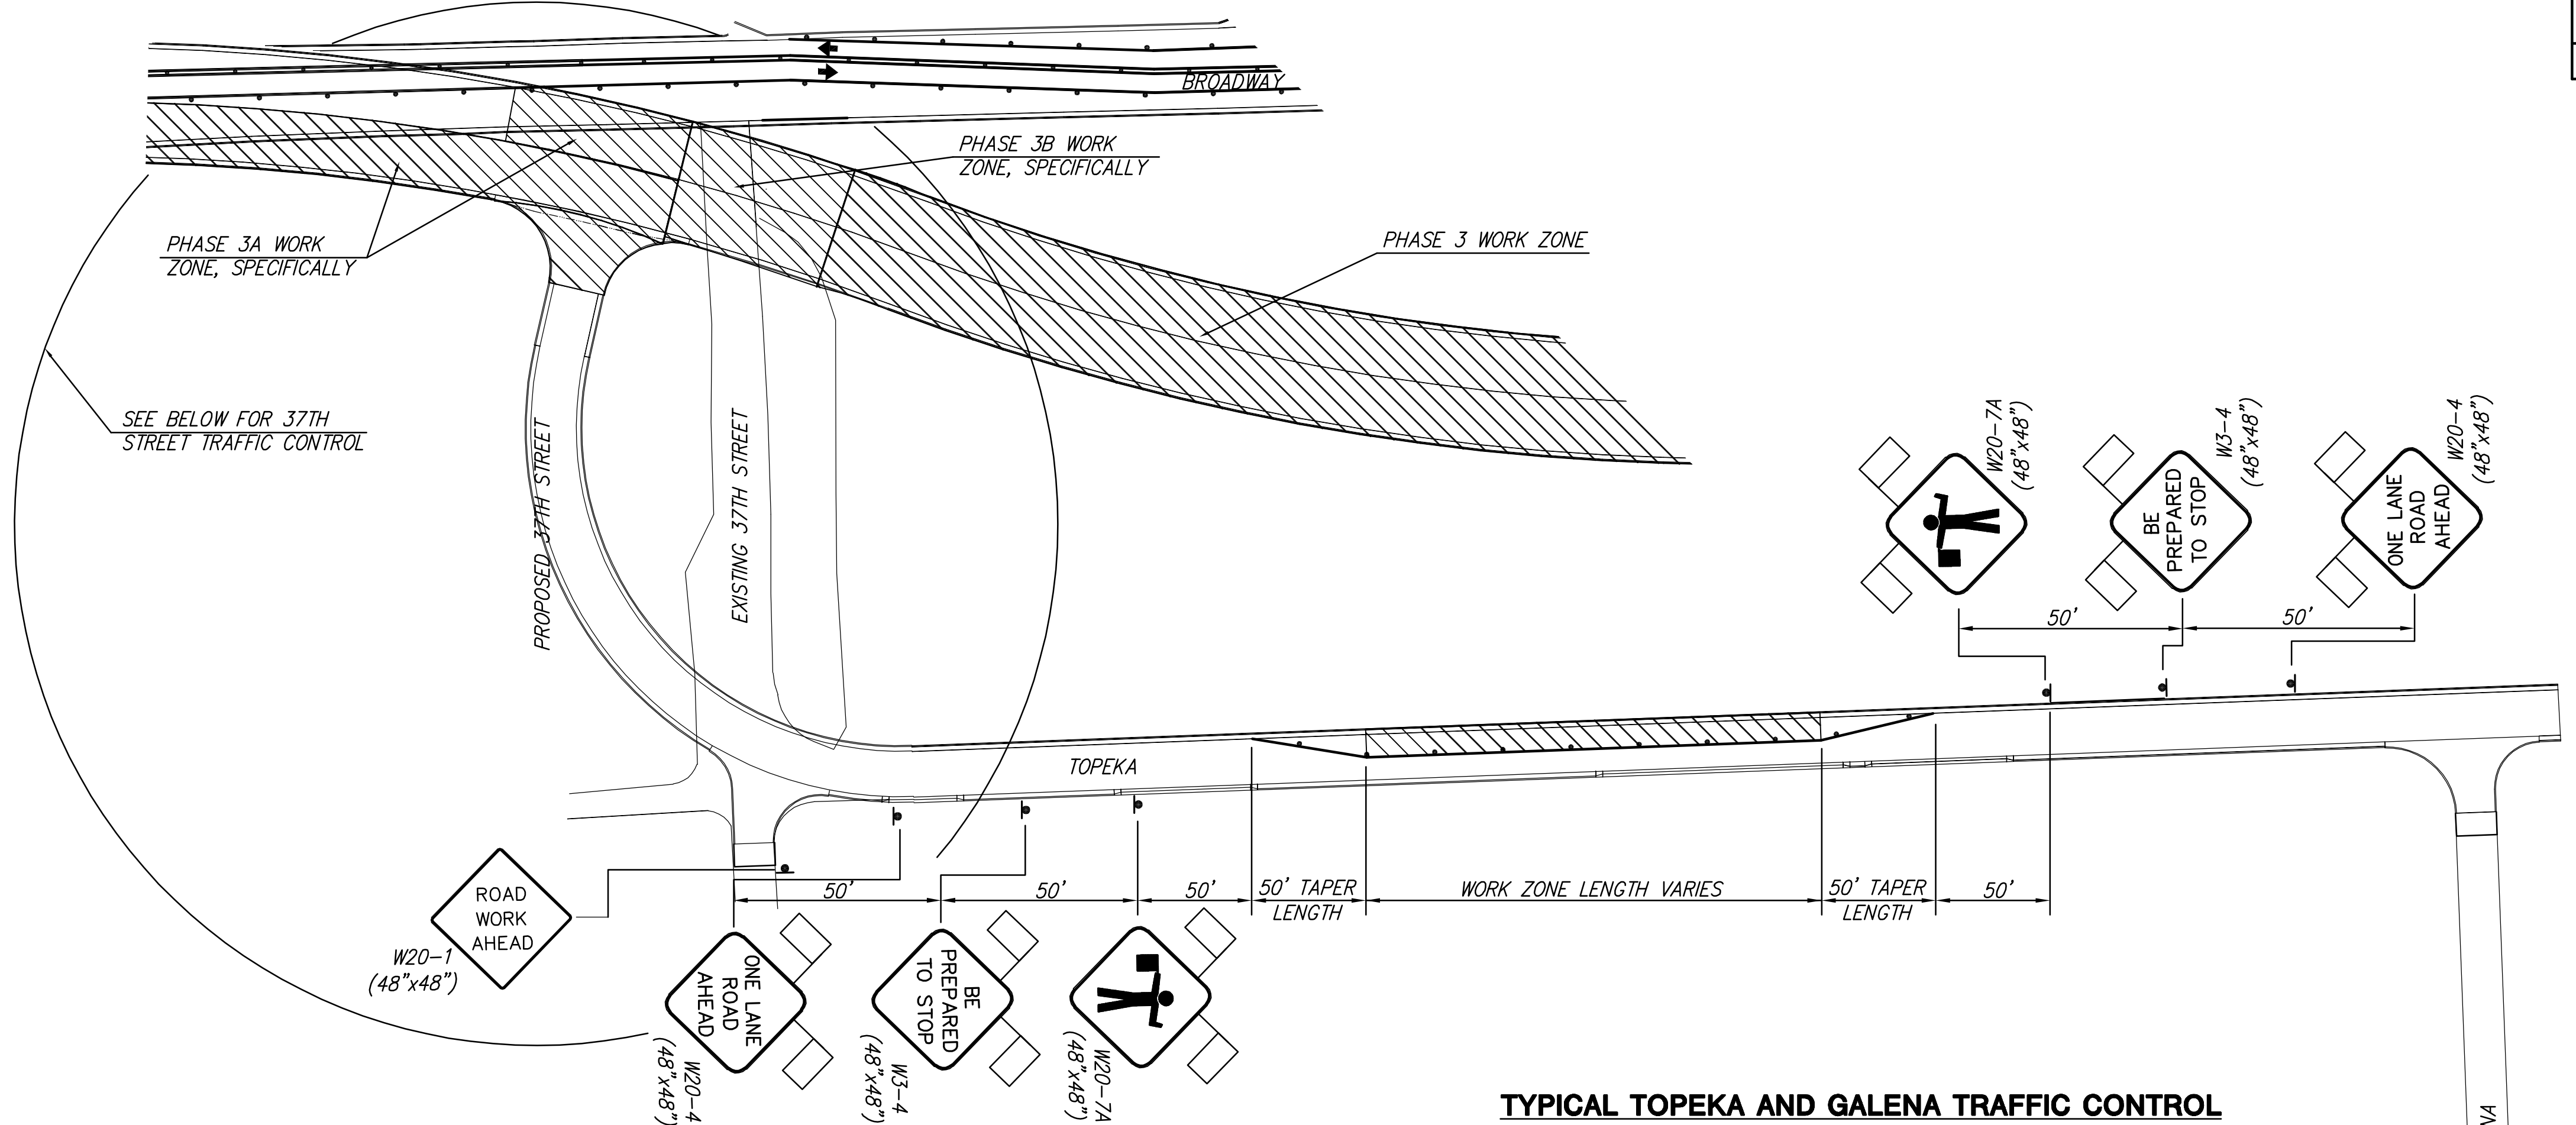


TYPICAL TOPEKA AND GALENA TRAFFIC CONTROL

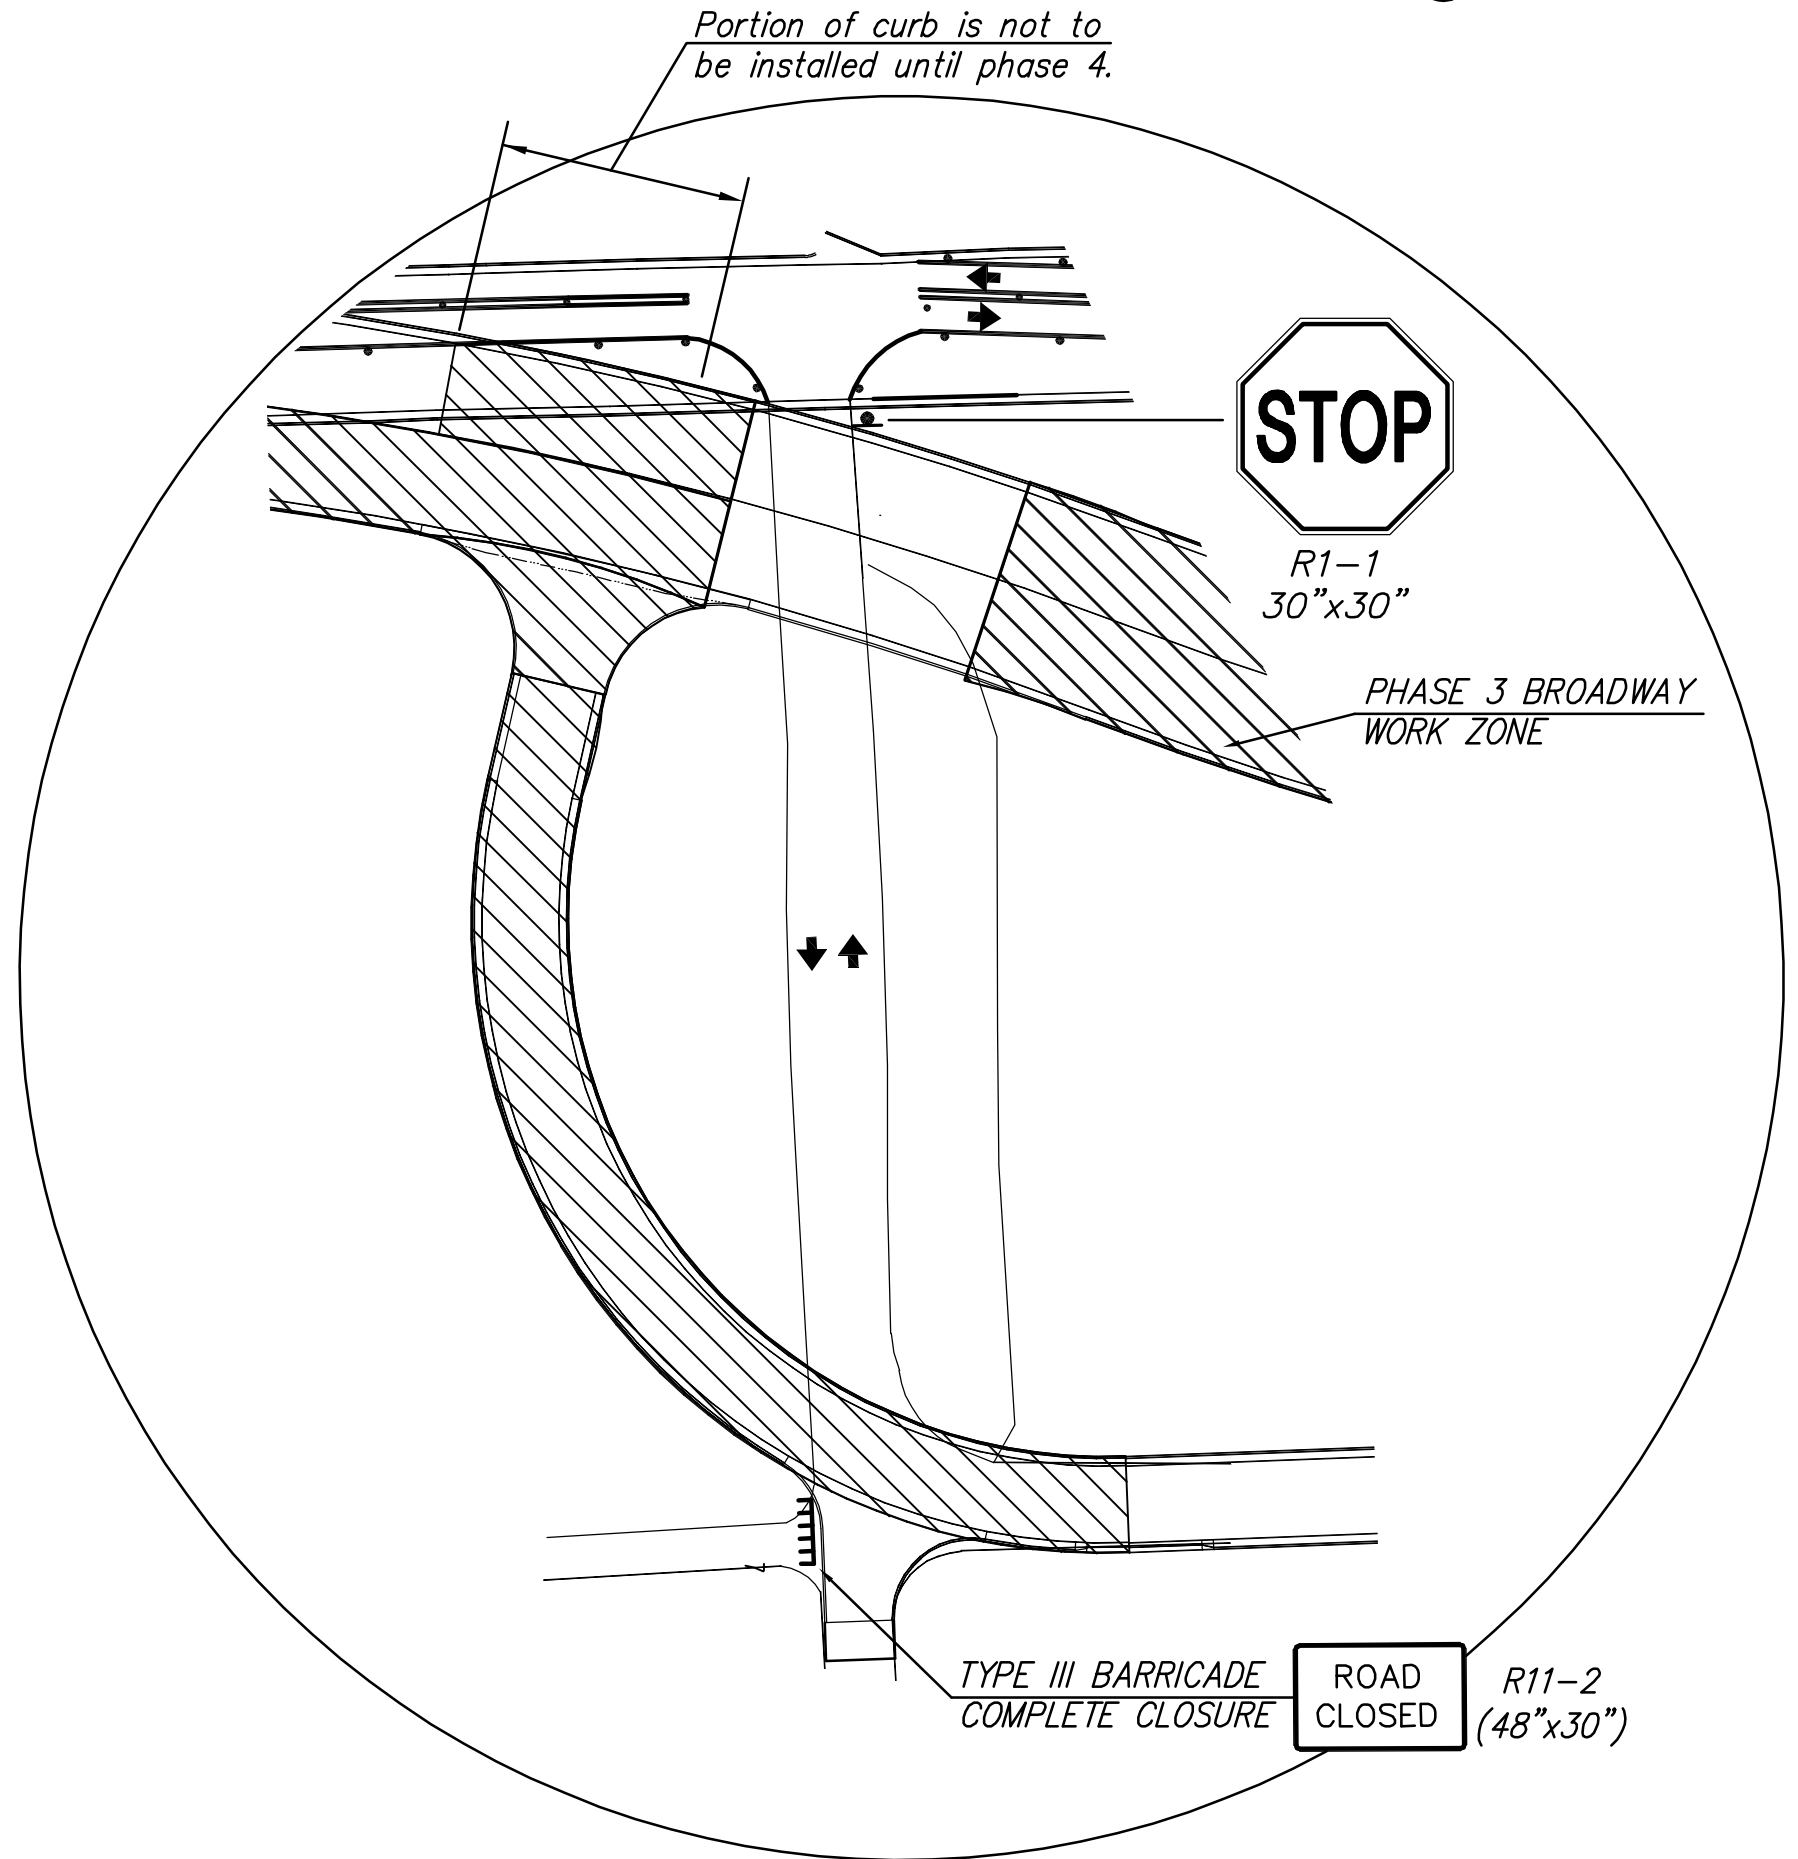

PHASE 3A

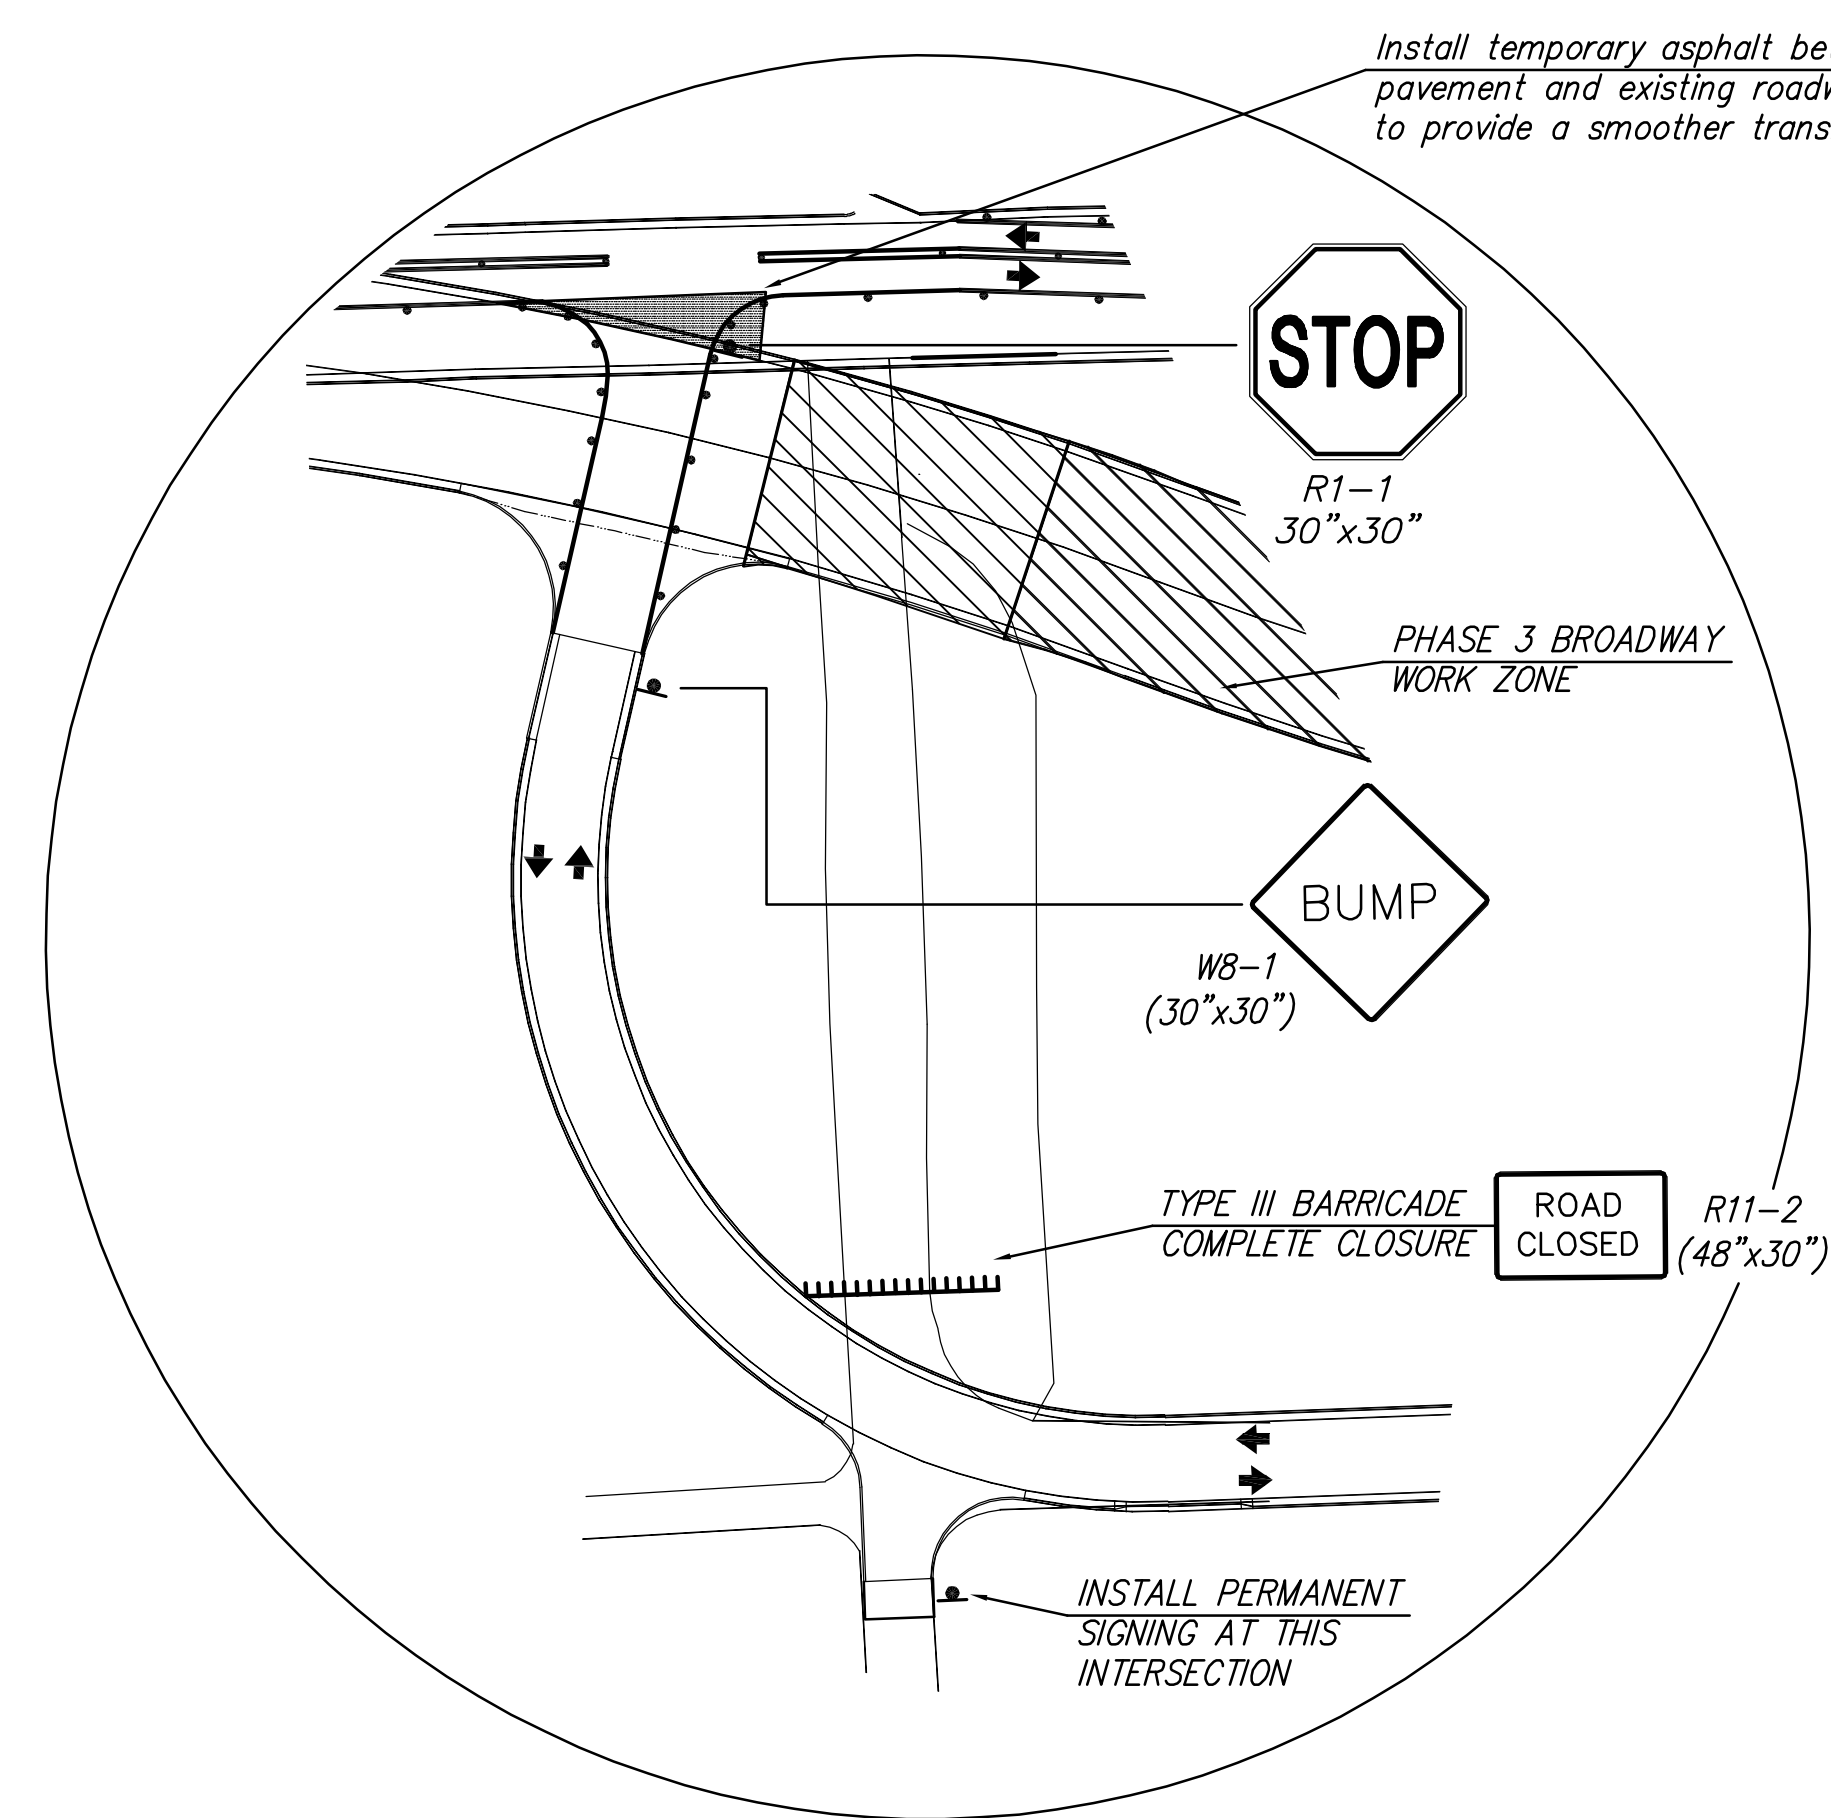

PHASE 3B

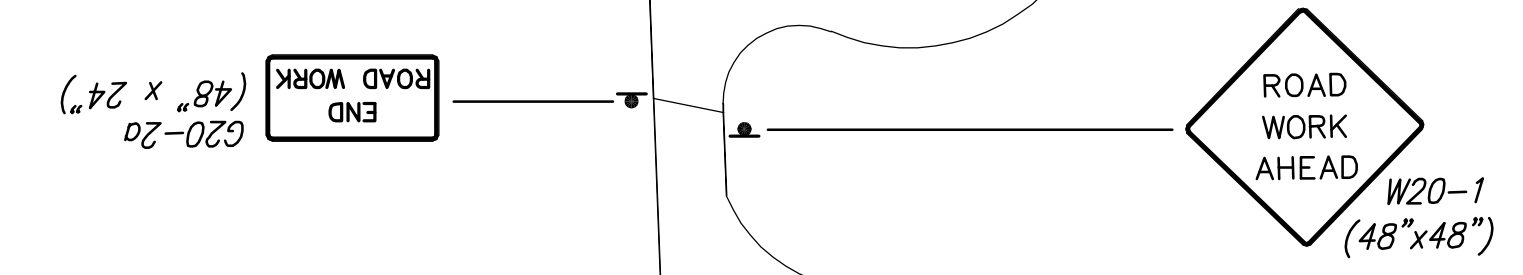

PLOTTED: Thursday, October 11, 2012 @ 11:18AM

J:\Civil\09081.dwg\Traffic\09081-TC3