
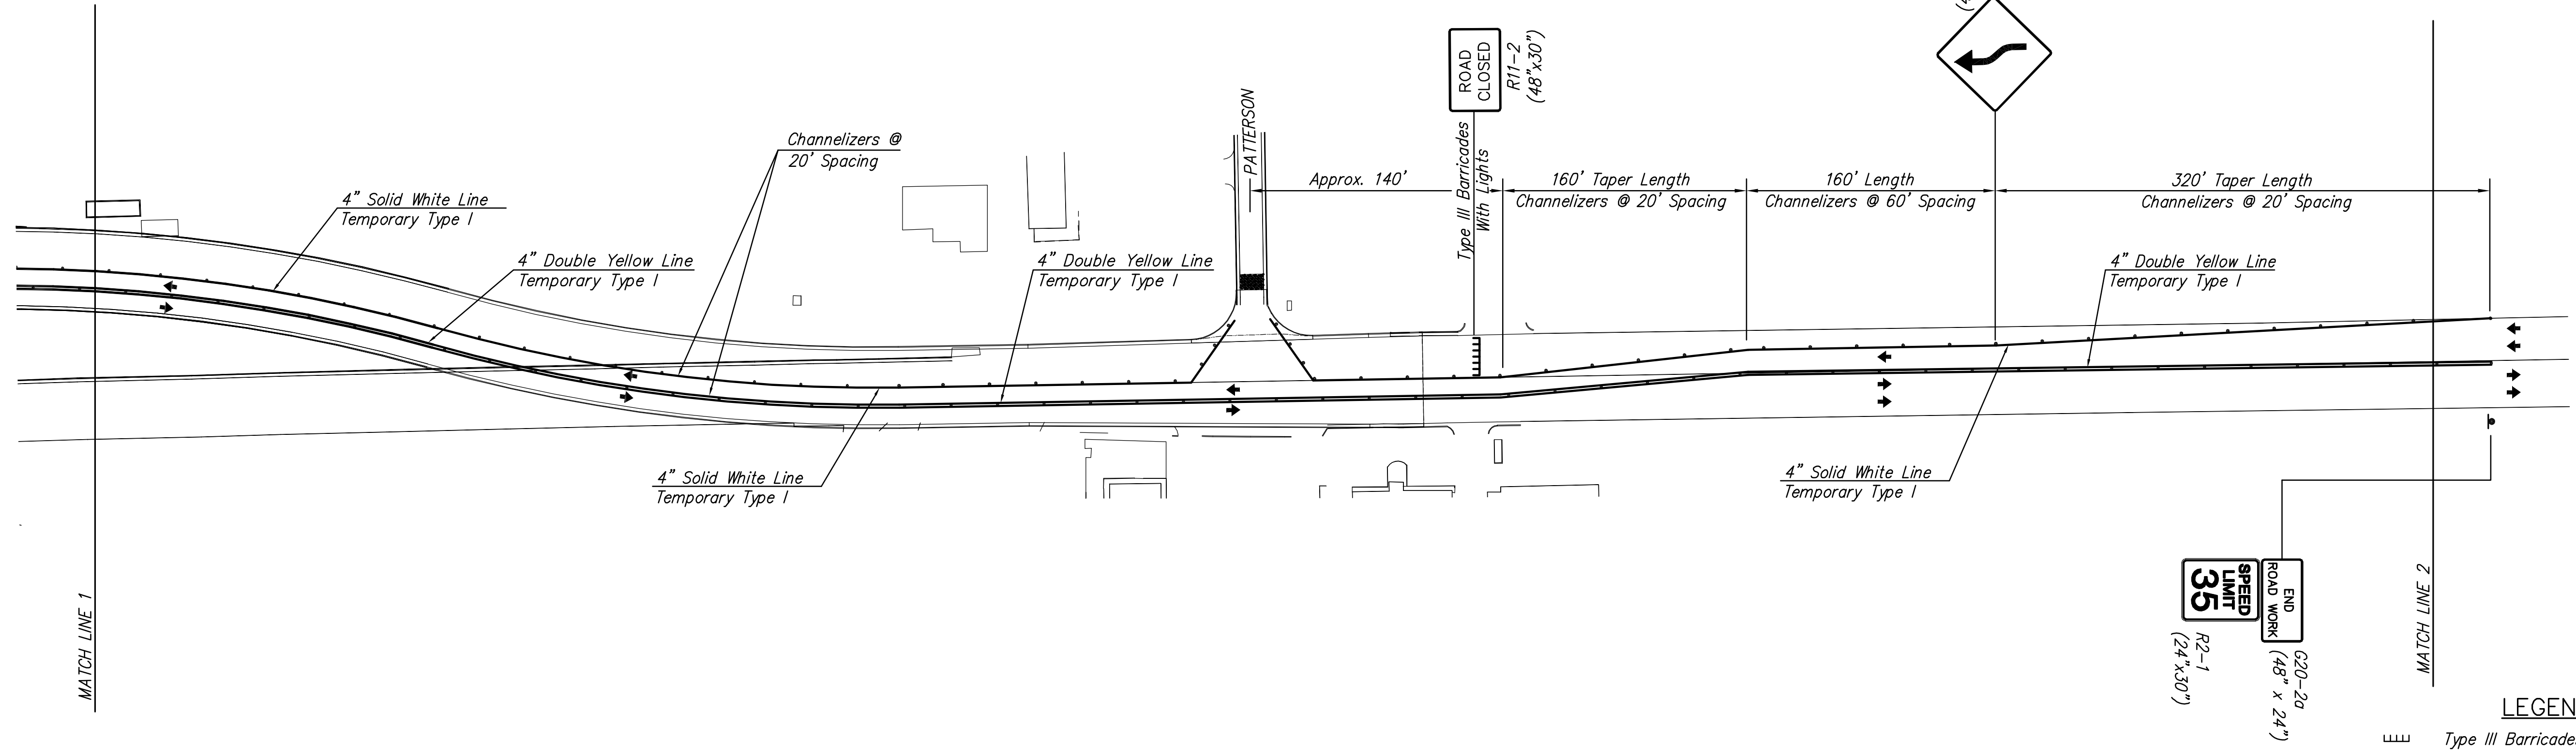
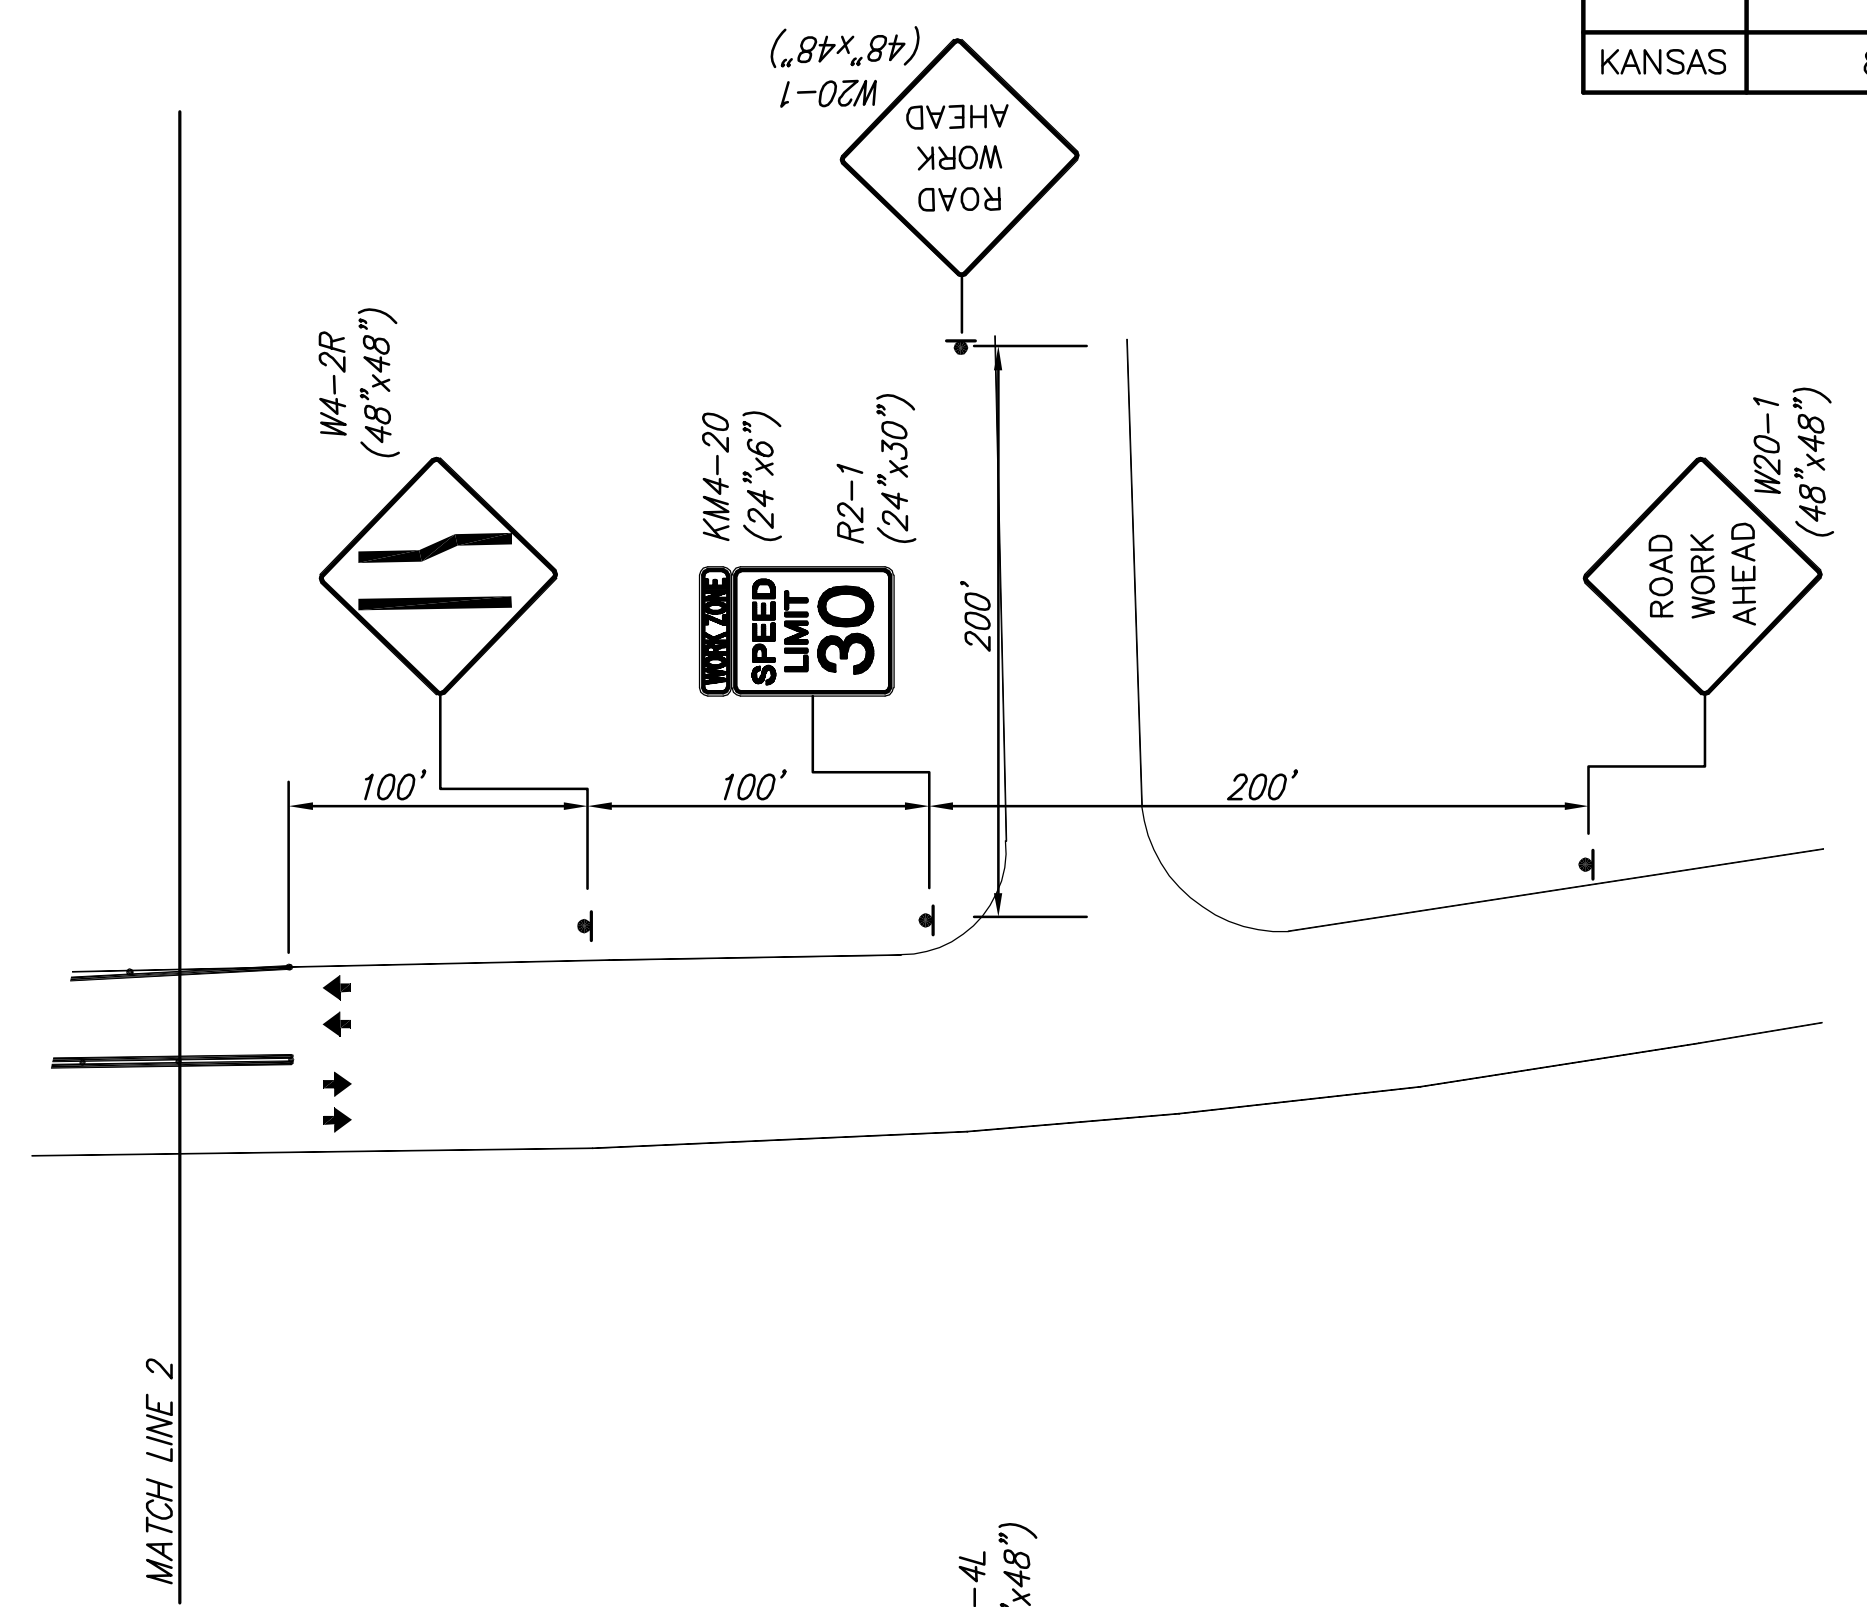
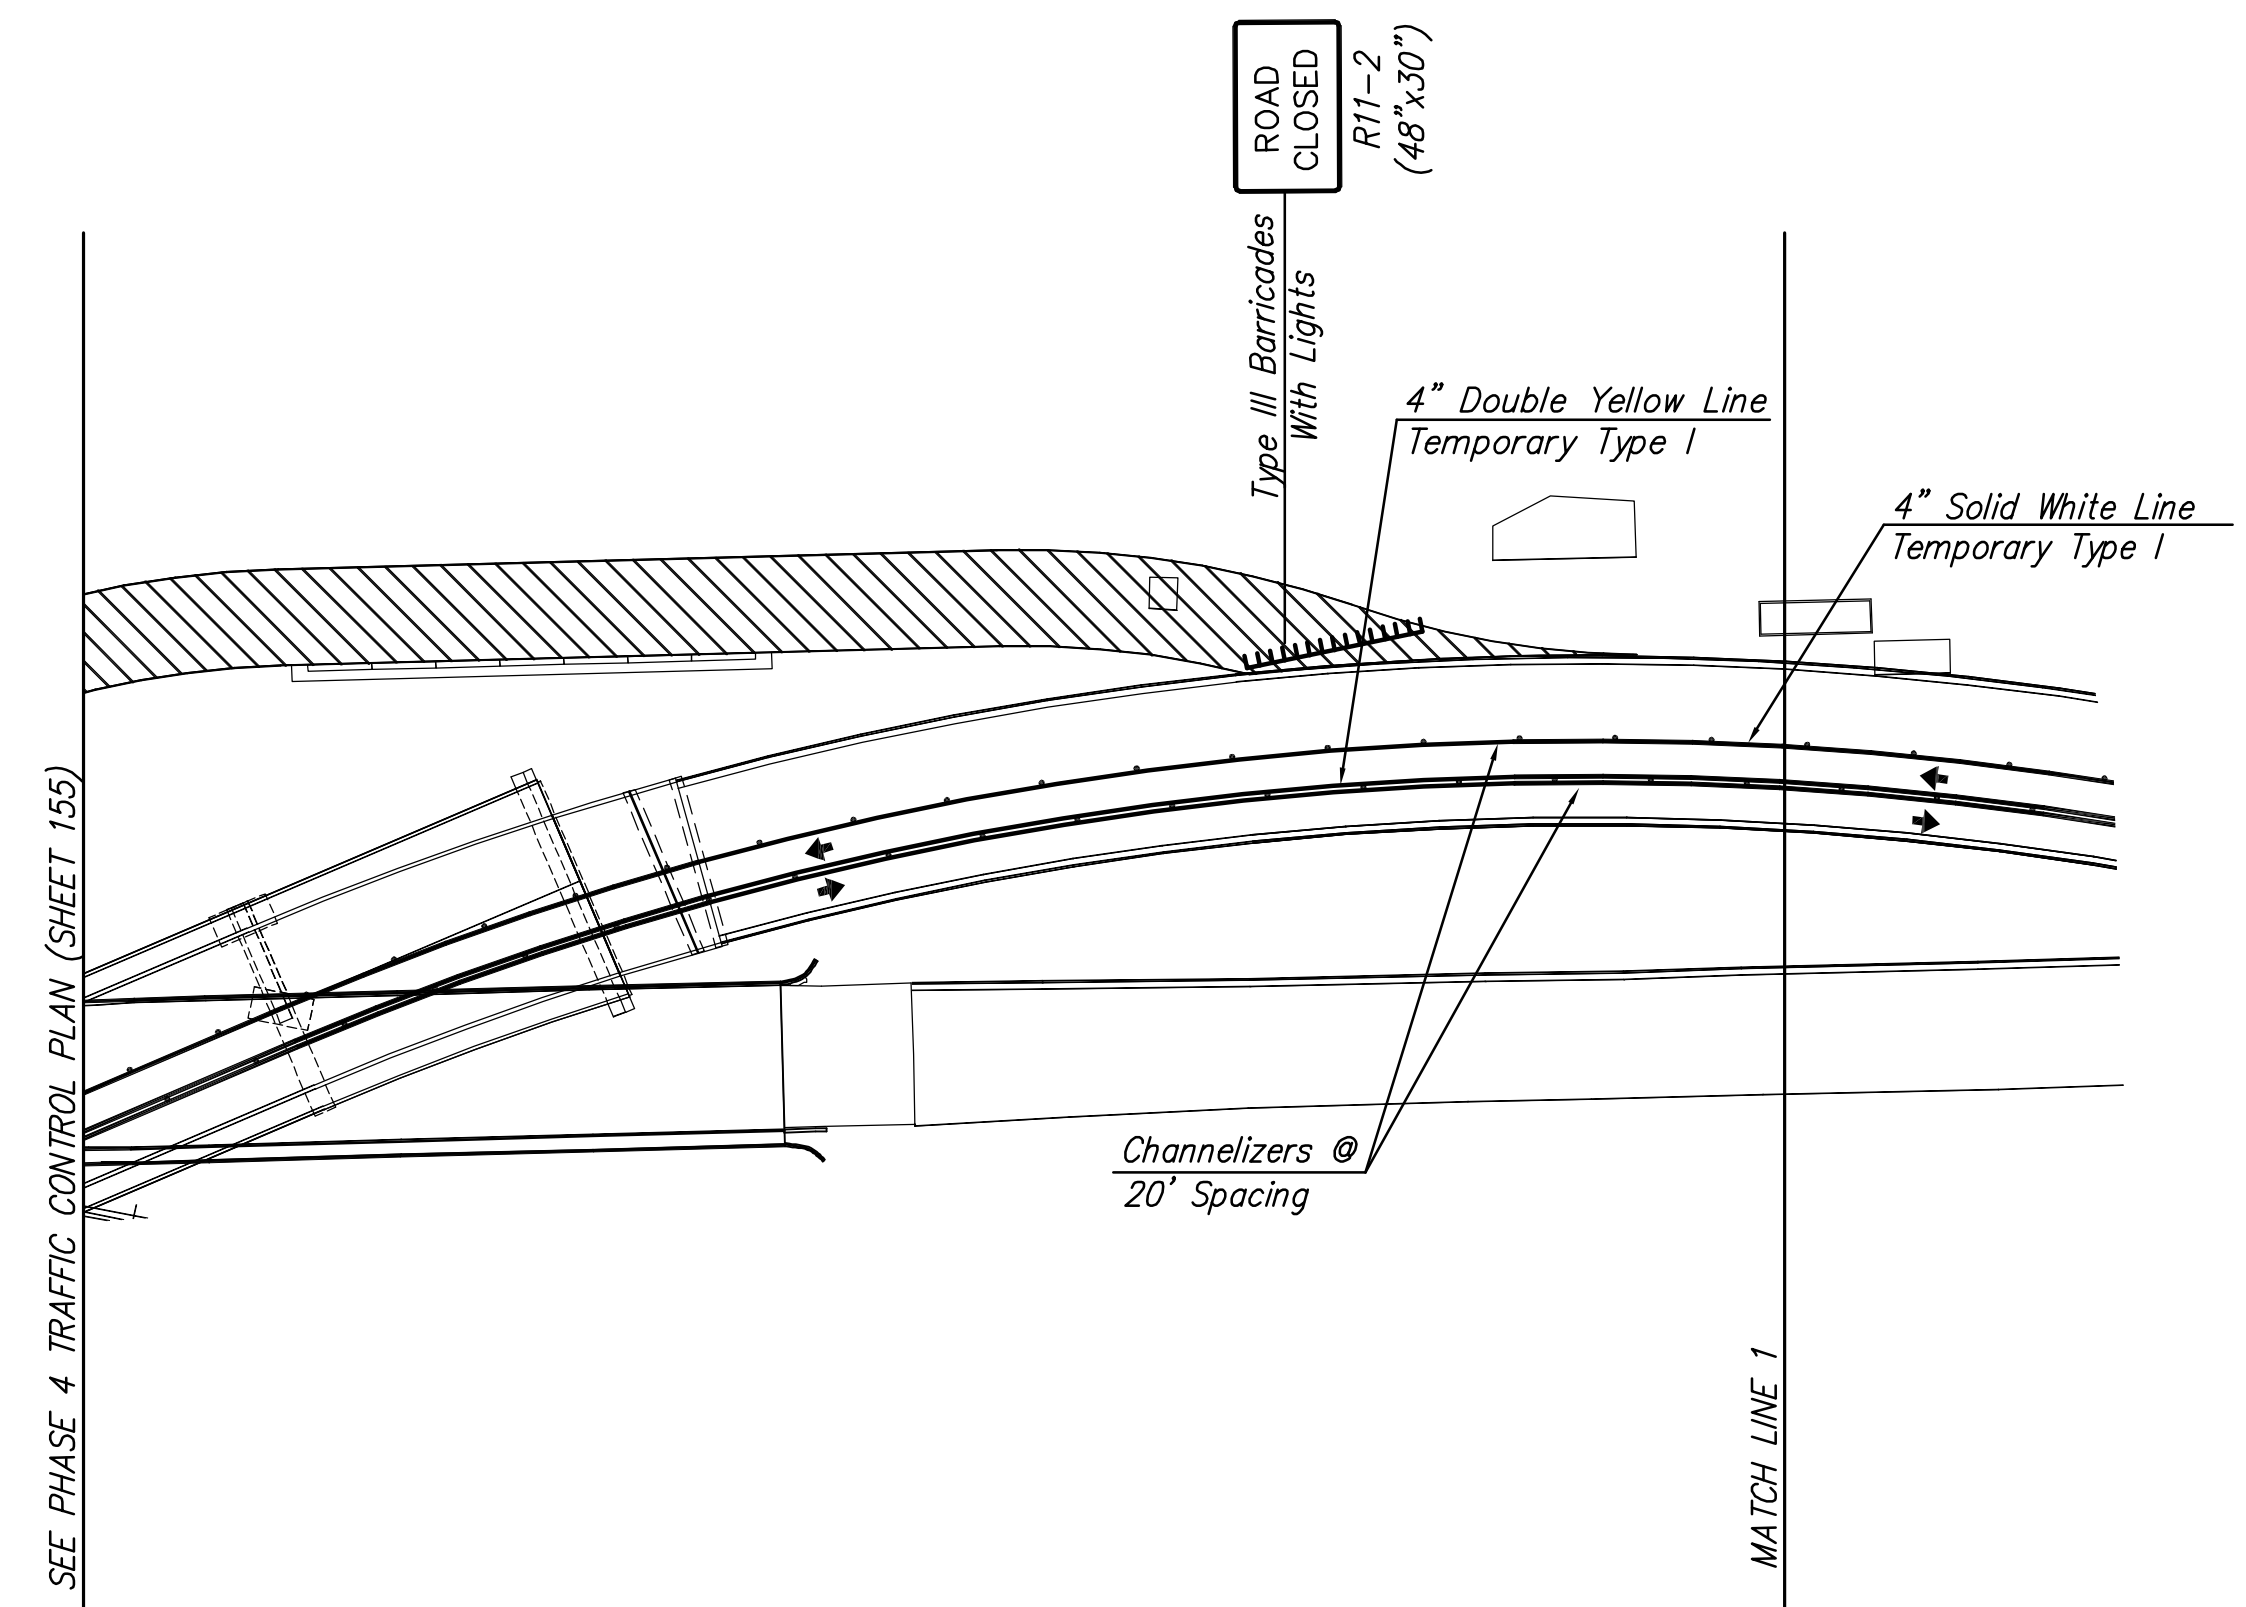


STATE	PROJECT NO.	YEAR	SHEET NO.	TOTAL SHEETS
KANSAS	87 N-0519-01	2012	156	212

**MKEC**  
ENGINEERING  
CONSULTANTS, INC.  
411 N. WEBB ROAD  
WICHITA, K.S. 67206  
316-684-9600

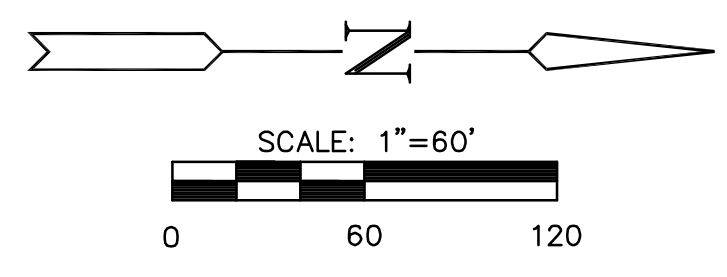

- LEGEND**
- Type III Barricades with lights
  - Mount On Type III Barricade
  - One Post Sign
  - Two Post Sign
  - Traffic Flow
  - Work Space
  - Channelizing Device, See TE702
  - Temporary Asphalt Pavement

\* OR AS DETERMINED BY THE ENGINEER

PLOTTED: Thursday, October 11, 2012 @ 11:25AM

**TRAFFIC CONTROL PLAN PHASE 4**  
SHEET TITLE  
472-84830  
PROJECT NUMBER

DESIGN BY: JRA  
DRAWN BY: TBK  
CHECKED BY: JRA

ISSUED: October 9, 2012  
REVISED:

SHEET NO.  
**156 of 212**

**BROADWAY BRIDGE  
AT 34TH STREET SOUTH**