


TEMPORARY
TRAFFIC CONTROL
Cost to be Subsidiary to Bid Item
"Traffic Control"

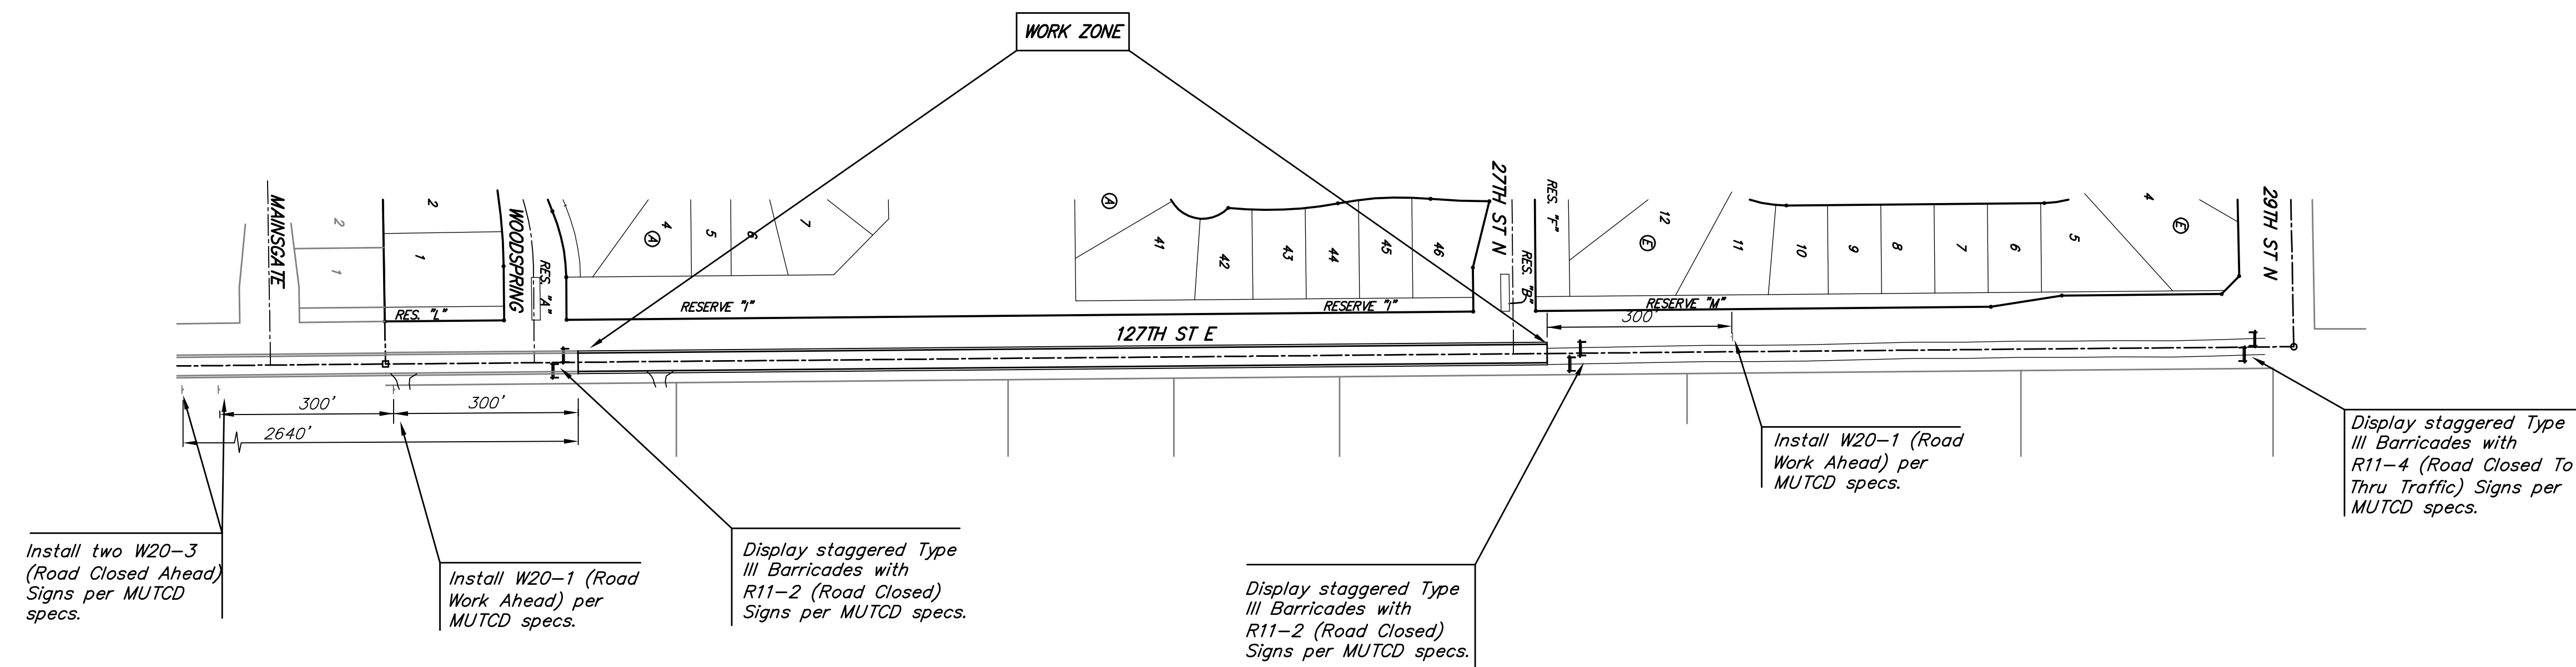

Scale: 1" = 150'



	WOODS NORTH 3RD ADDITION	
	Traffic Control STREET IMPROVEMENTS	
<small>Baughman Company, P.A. 515 Ellis St. Wichita, KS 67211 P 316-2627271 F 316-2624149 ENGINEERING SURVEYING PLANNING LANDSCAPE ARCHITECTURE</small>		
PROJECT NUMBER	DESIGN AEG	DRAWN TMS
REVISIONS:	APPROVED	DATE 07/12
	SCALE Noted	
	SHEET	6 OF 19
06_Traffic Control Plan.dwg		12-04-E750