


**CENTRAL AVENUE  
IMPROVEMENTS FROM  
135TH ST. W. TO 19TH ST. W.**

**STORM  
SEWER  
LINES 1, 2 & 3**  
SHEET TITLE  
472-84017  
PROJECT NUMBER


DESIGN BY: JRA  
DRAWN BY: WNU  
CHECKED BY: JRA

ISSUED: November 9, 2012  
REVISED:


SHEET NO.  
**25 of 220**

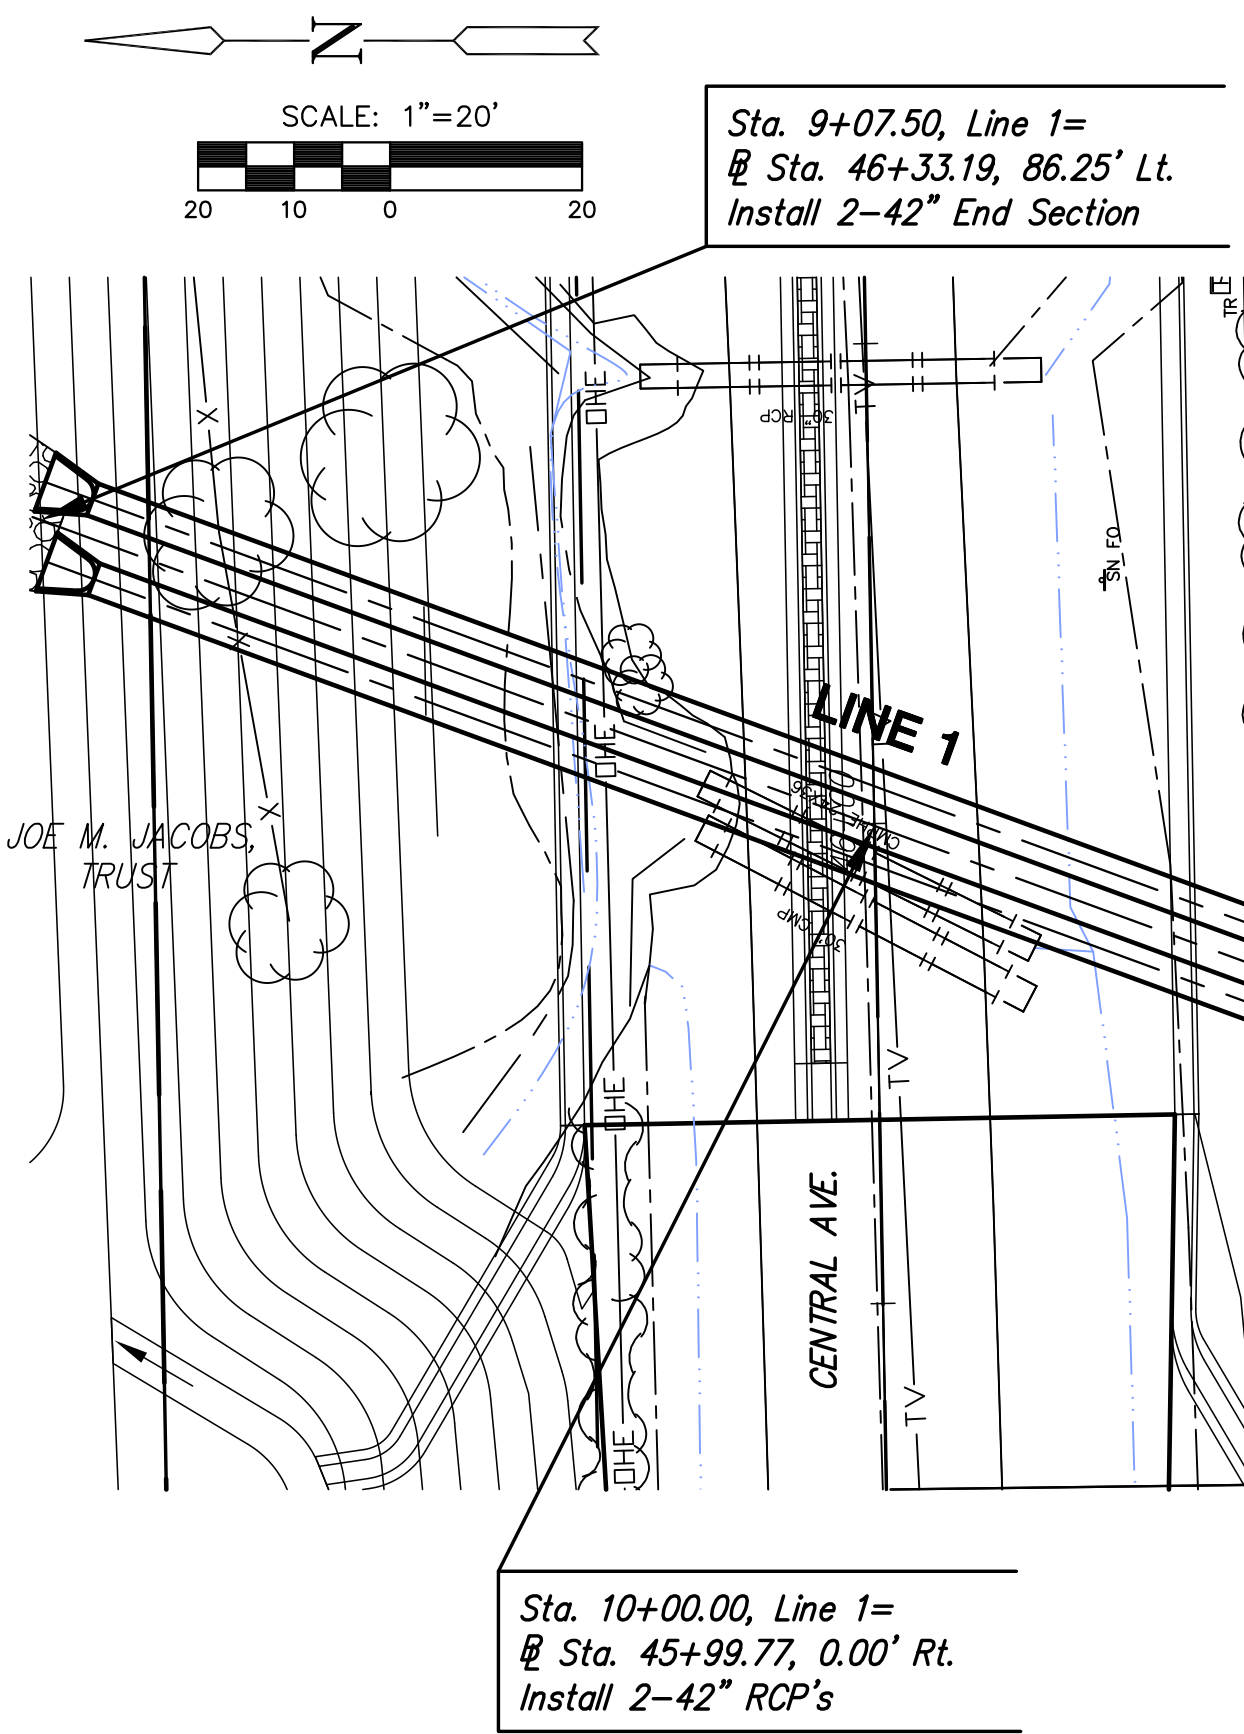


**PLAN LINE 1**

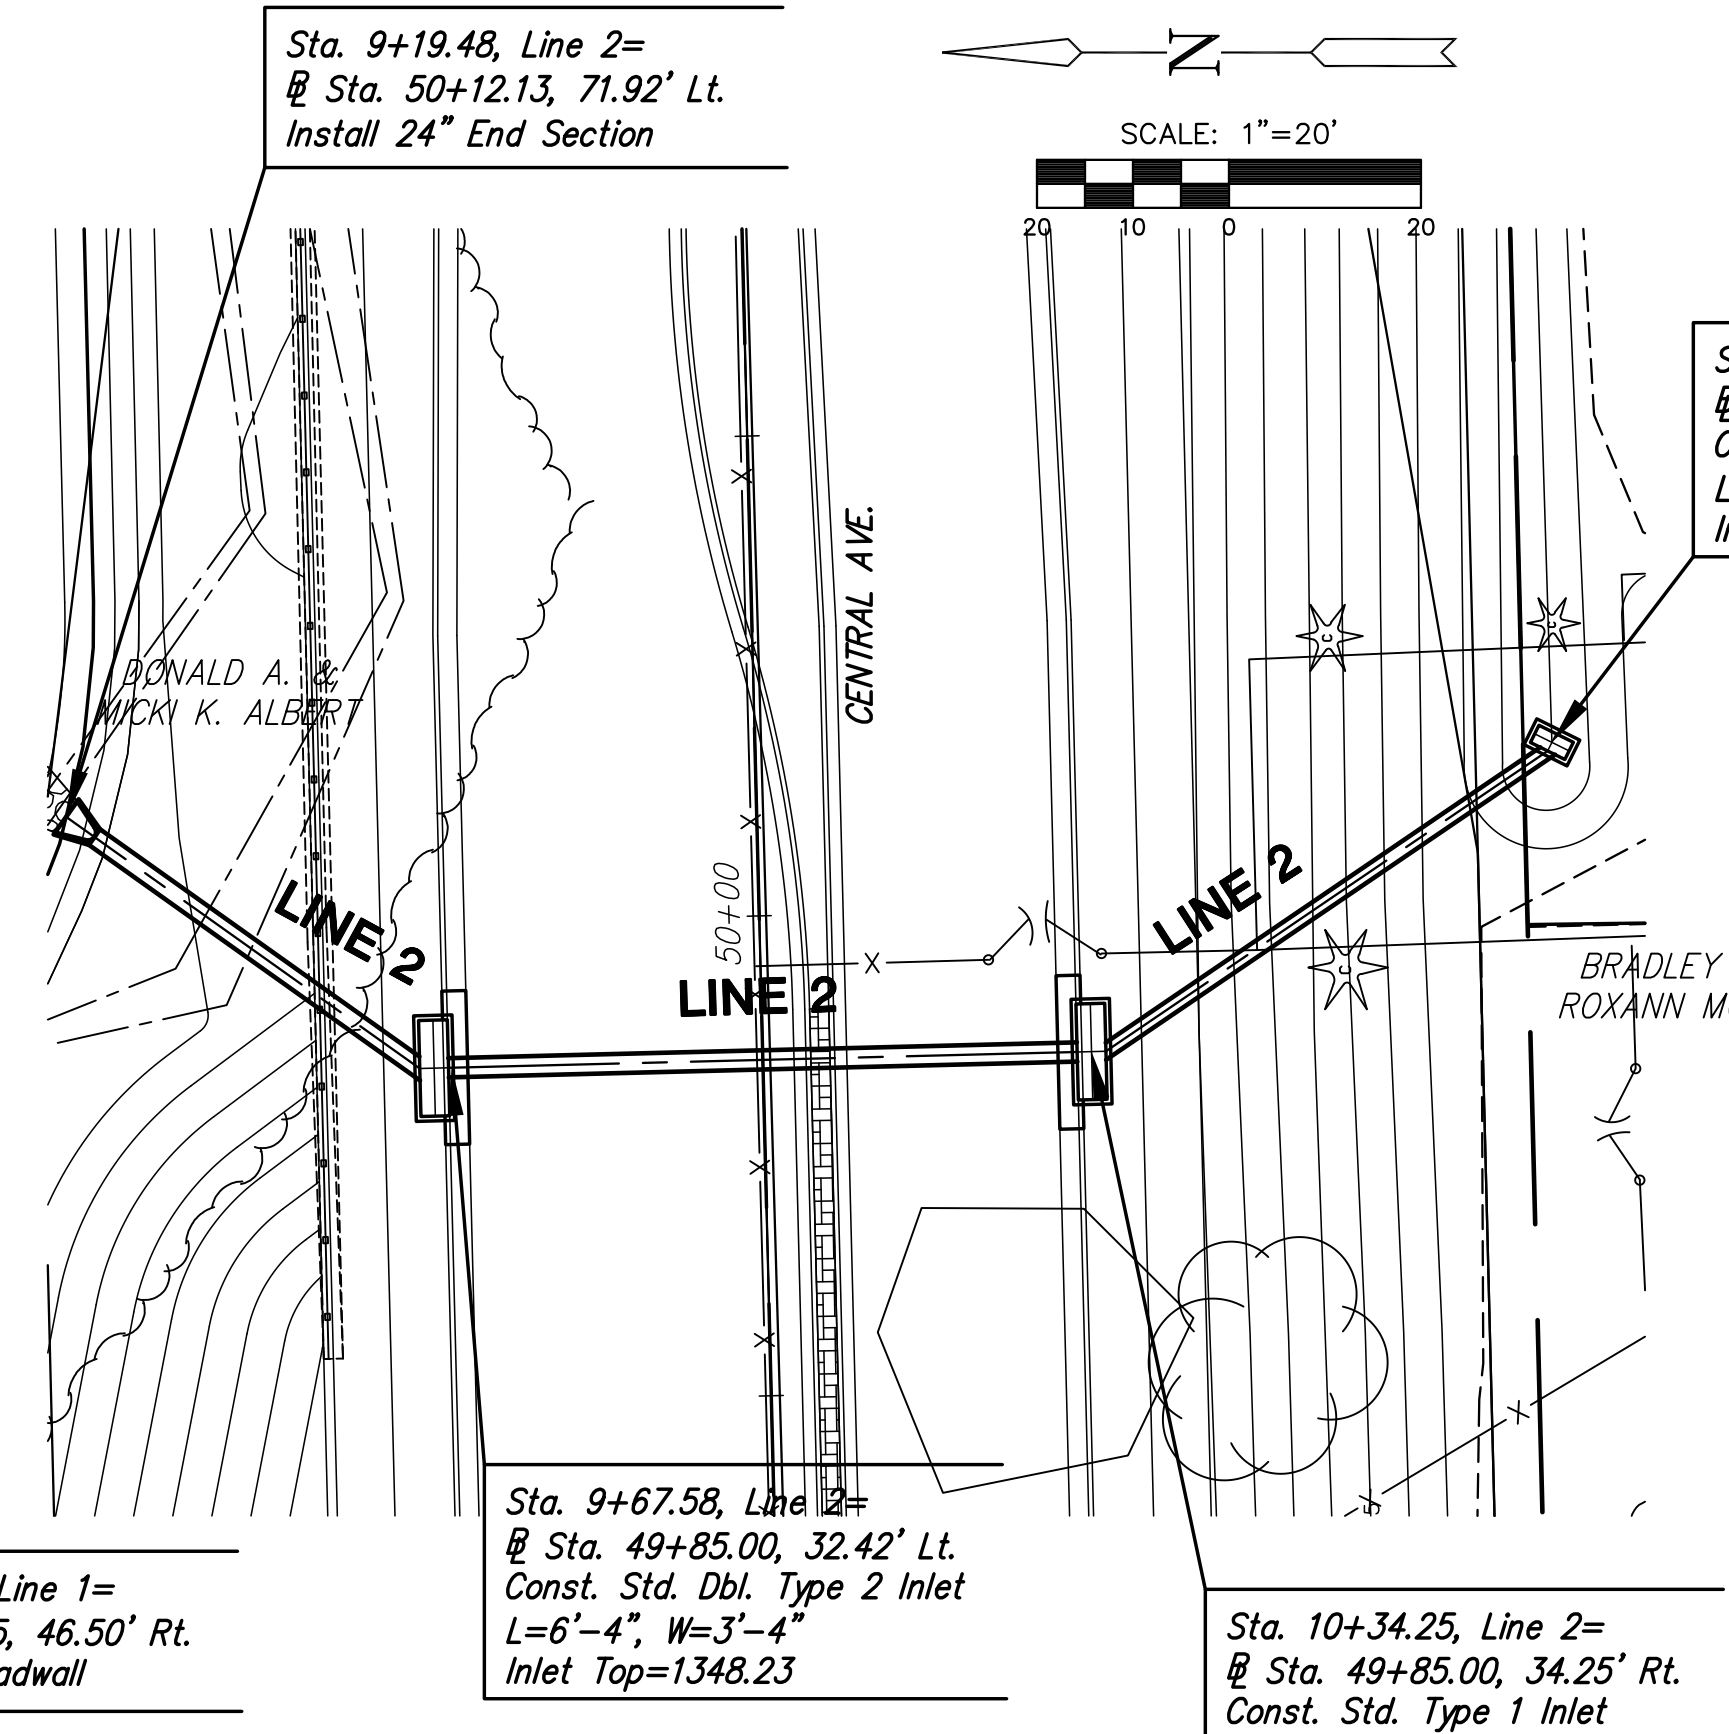

**PLAN LINE 2**

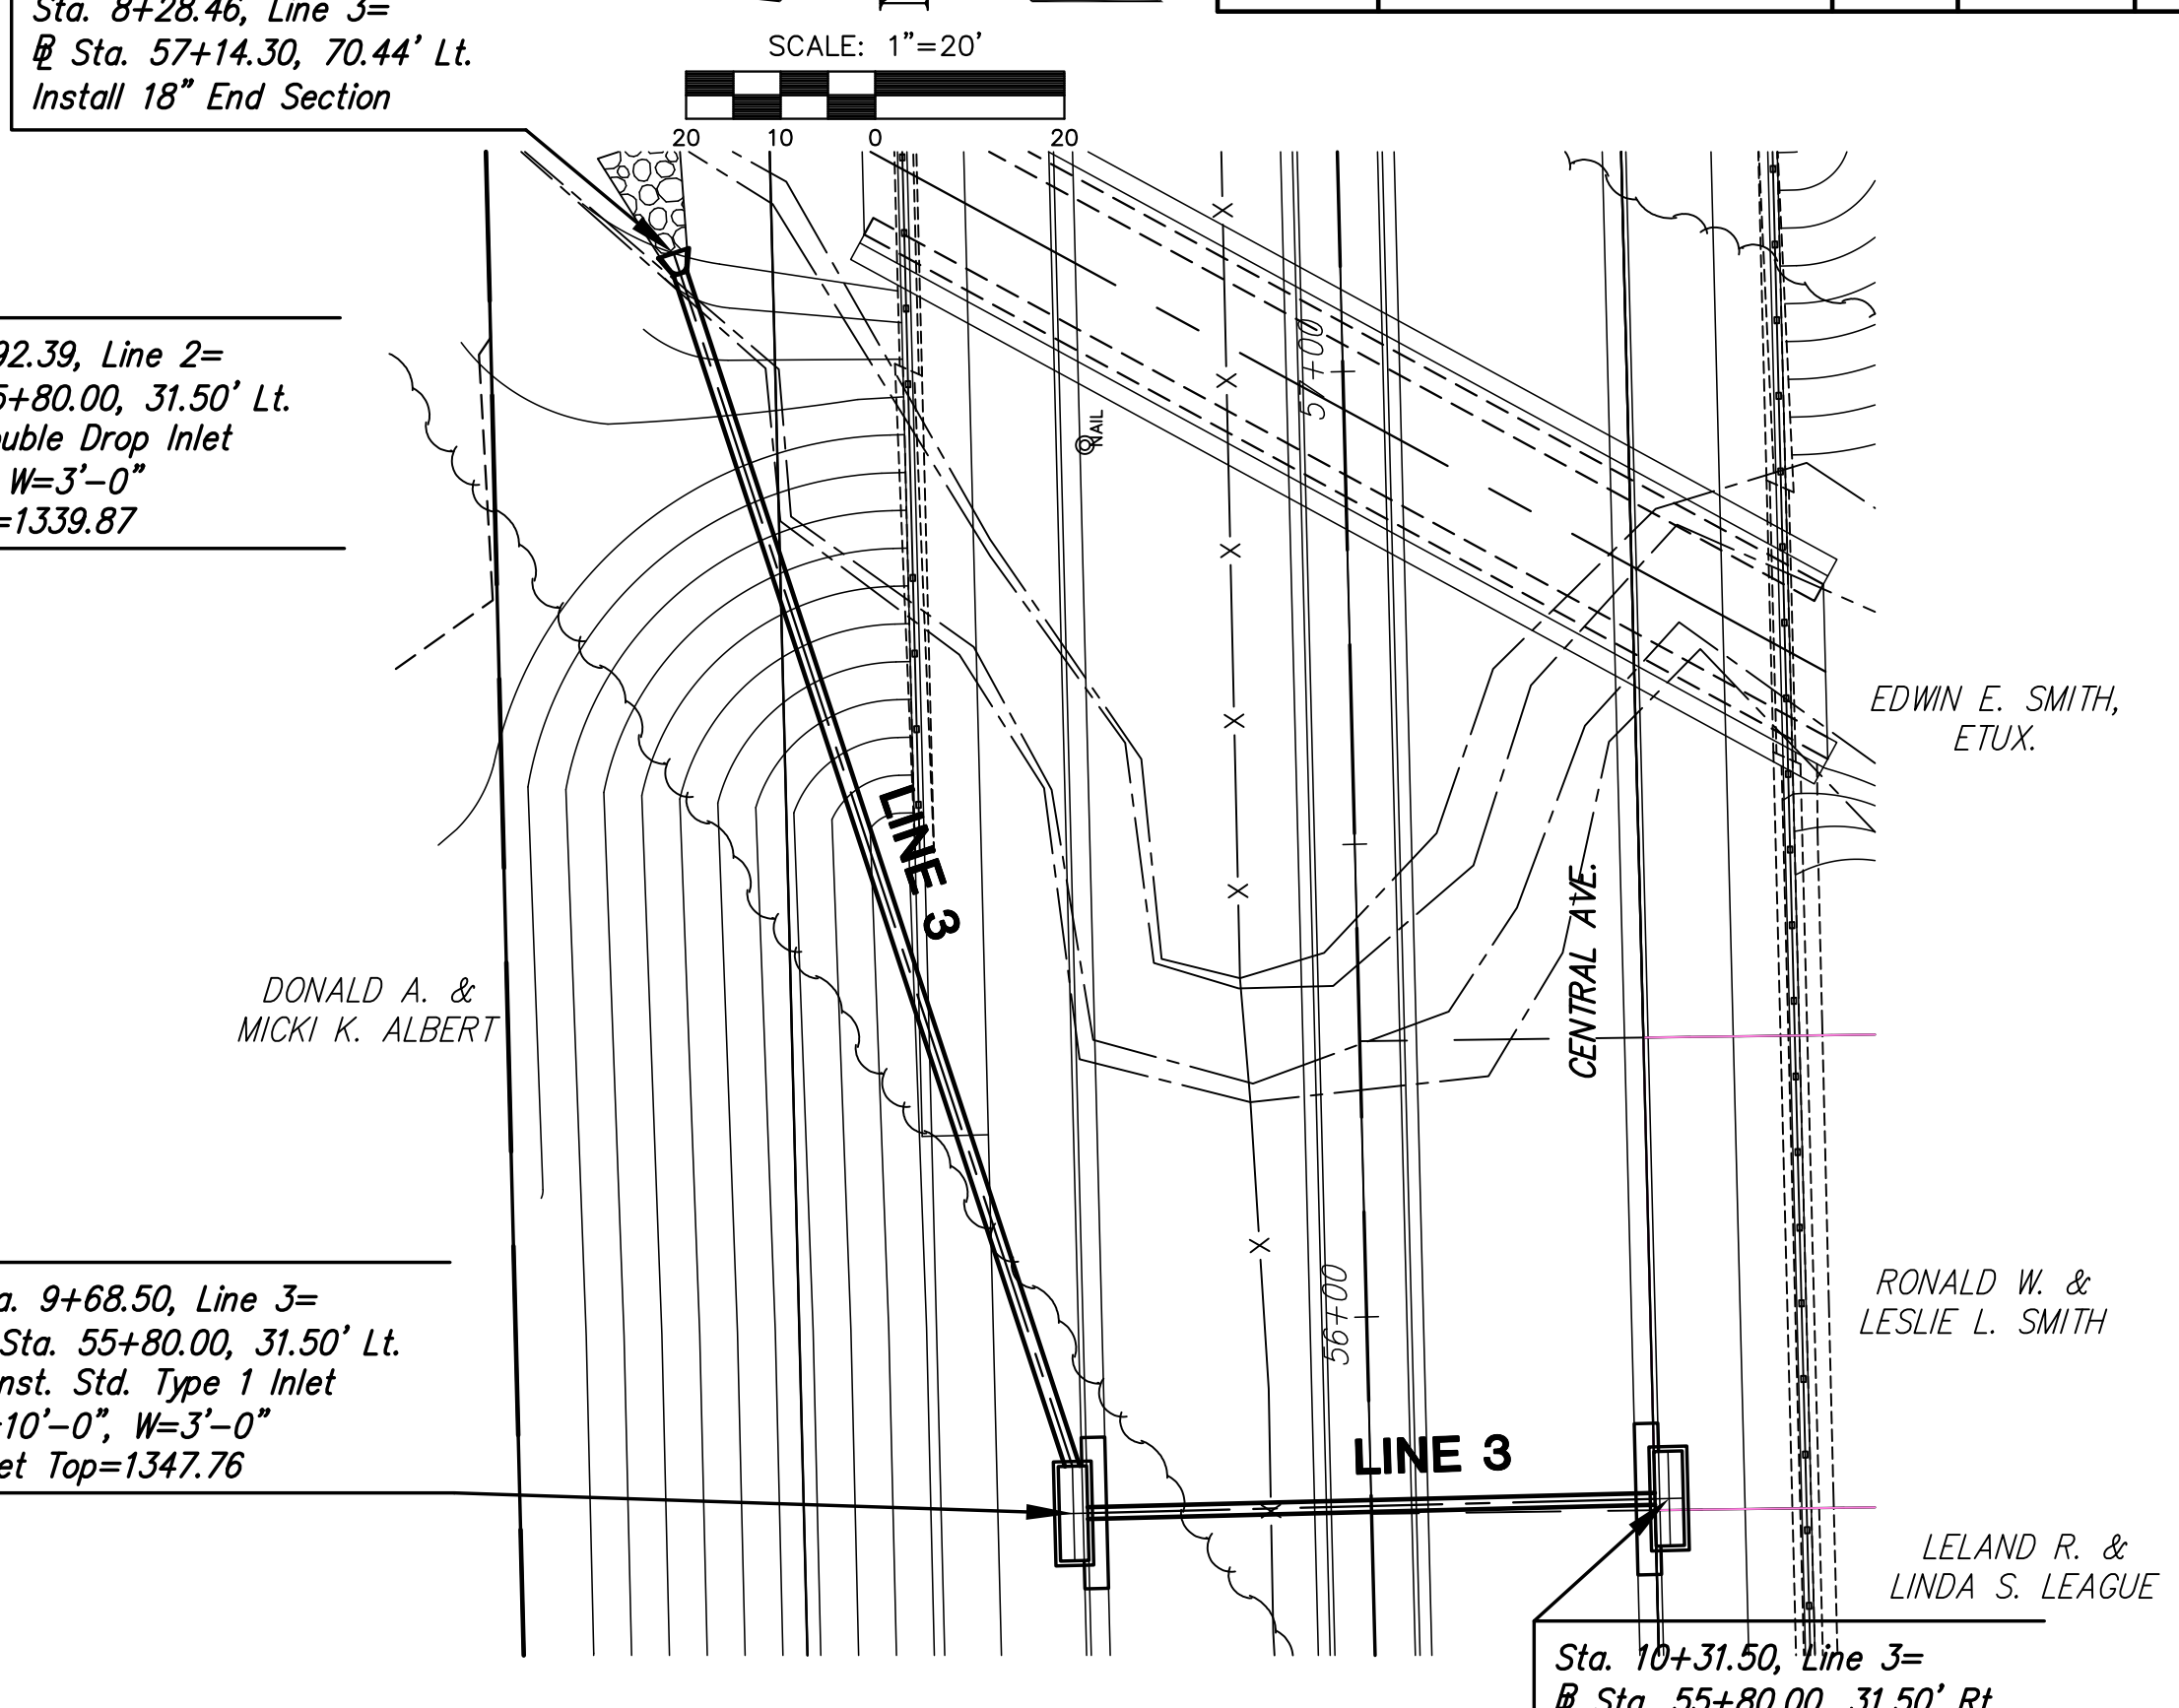

**PLAN LINE 3**

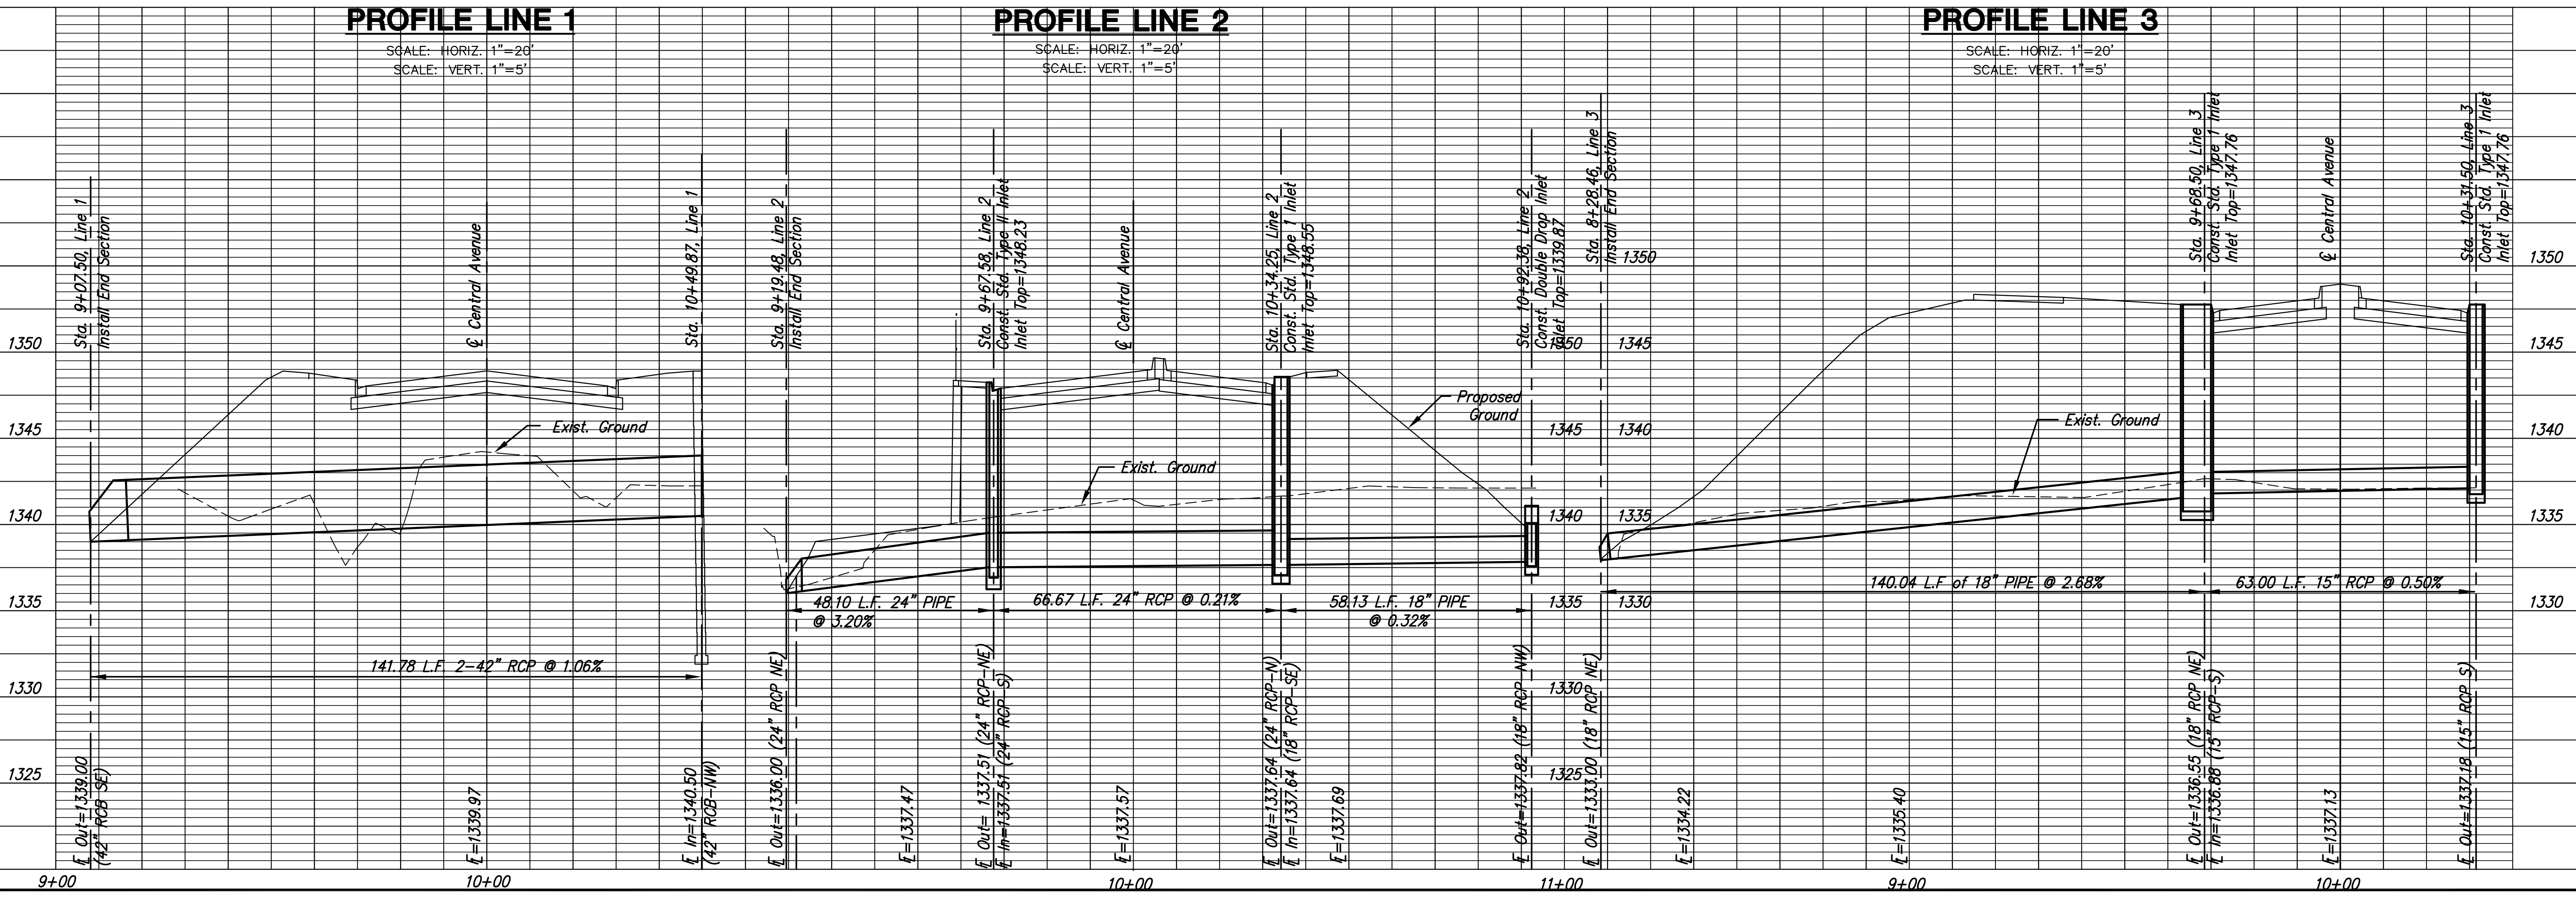

PLOTED: Wednesday, November 14, 2012 @ 01:45PM  
J:\Civil\04238.dwg\SW\SWS\04238\_SWS\_D-01.dwg