


STATE	PROJECT NO.	YEAR	SHEET NO.	SHEETS
KANSAS	87 N-0351-01	2012	26	220

MKEC
ENGINEERING
CONSULTANTS, INC.

411 N. WEBB ROAD
WICHITA, K.S. 67206
316-684-9600

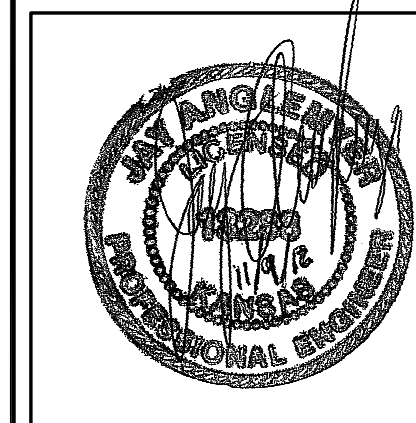







**CENTRAL AVENUE
IMPROVEMENTS FROM
135TH ST. W. TO 119TH ST. W.**

**STORM
SEWER
LINES 4, 6 & 7**
SHEET TITLE
472-84017
PROJECT NUMBER

DESIGN BY: JRA
DRAWN BY: WNU
CHECKED BY: JRA

ISSUED: November 9, 2012
REVISED:

SHEET NO.
26 of 220

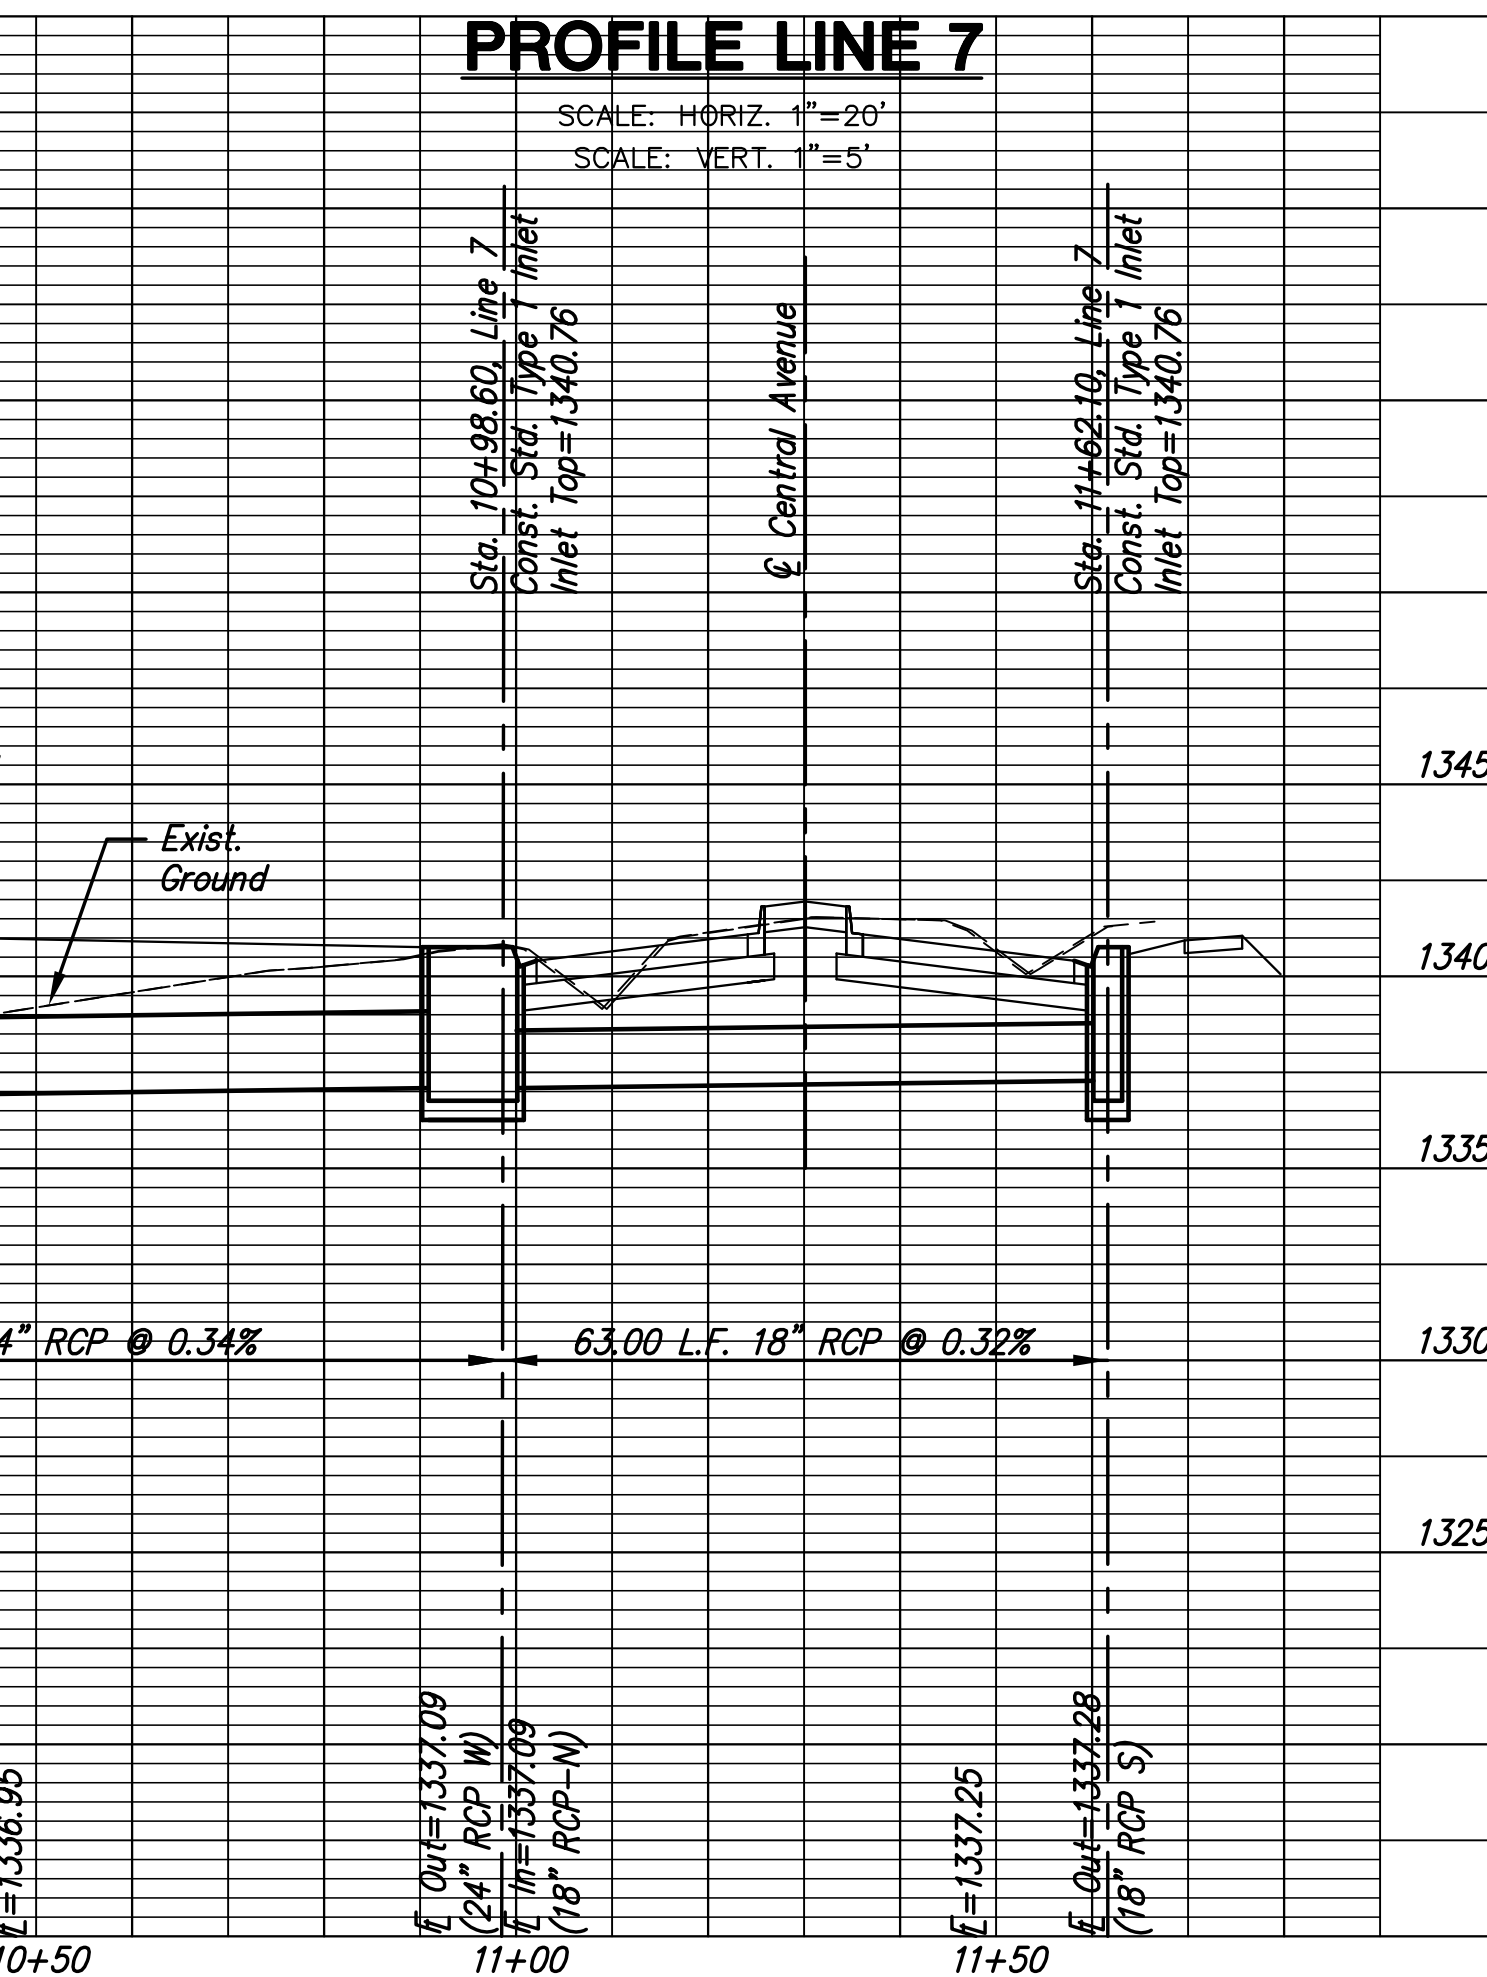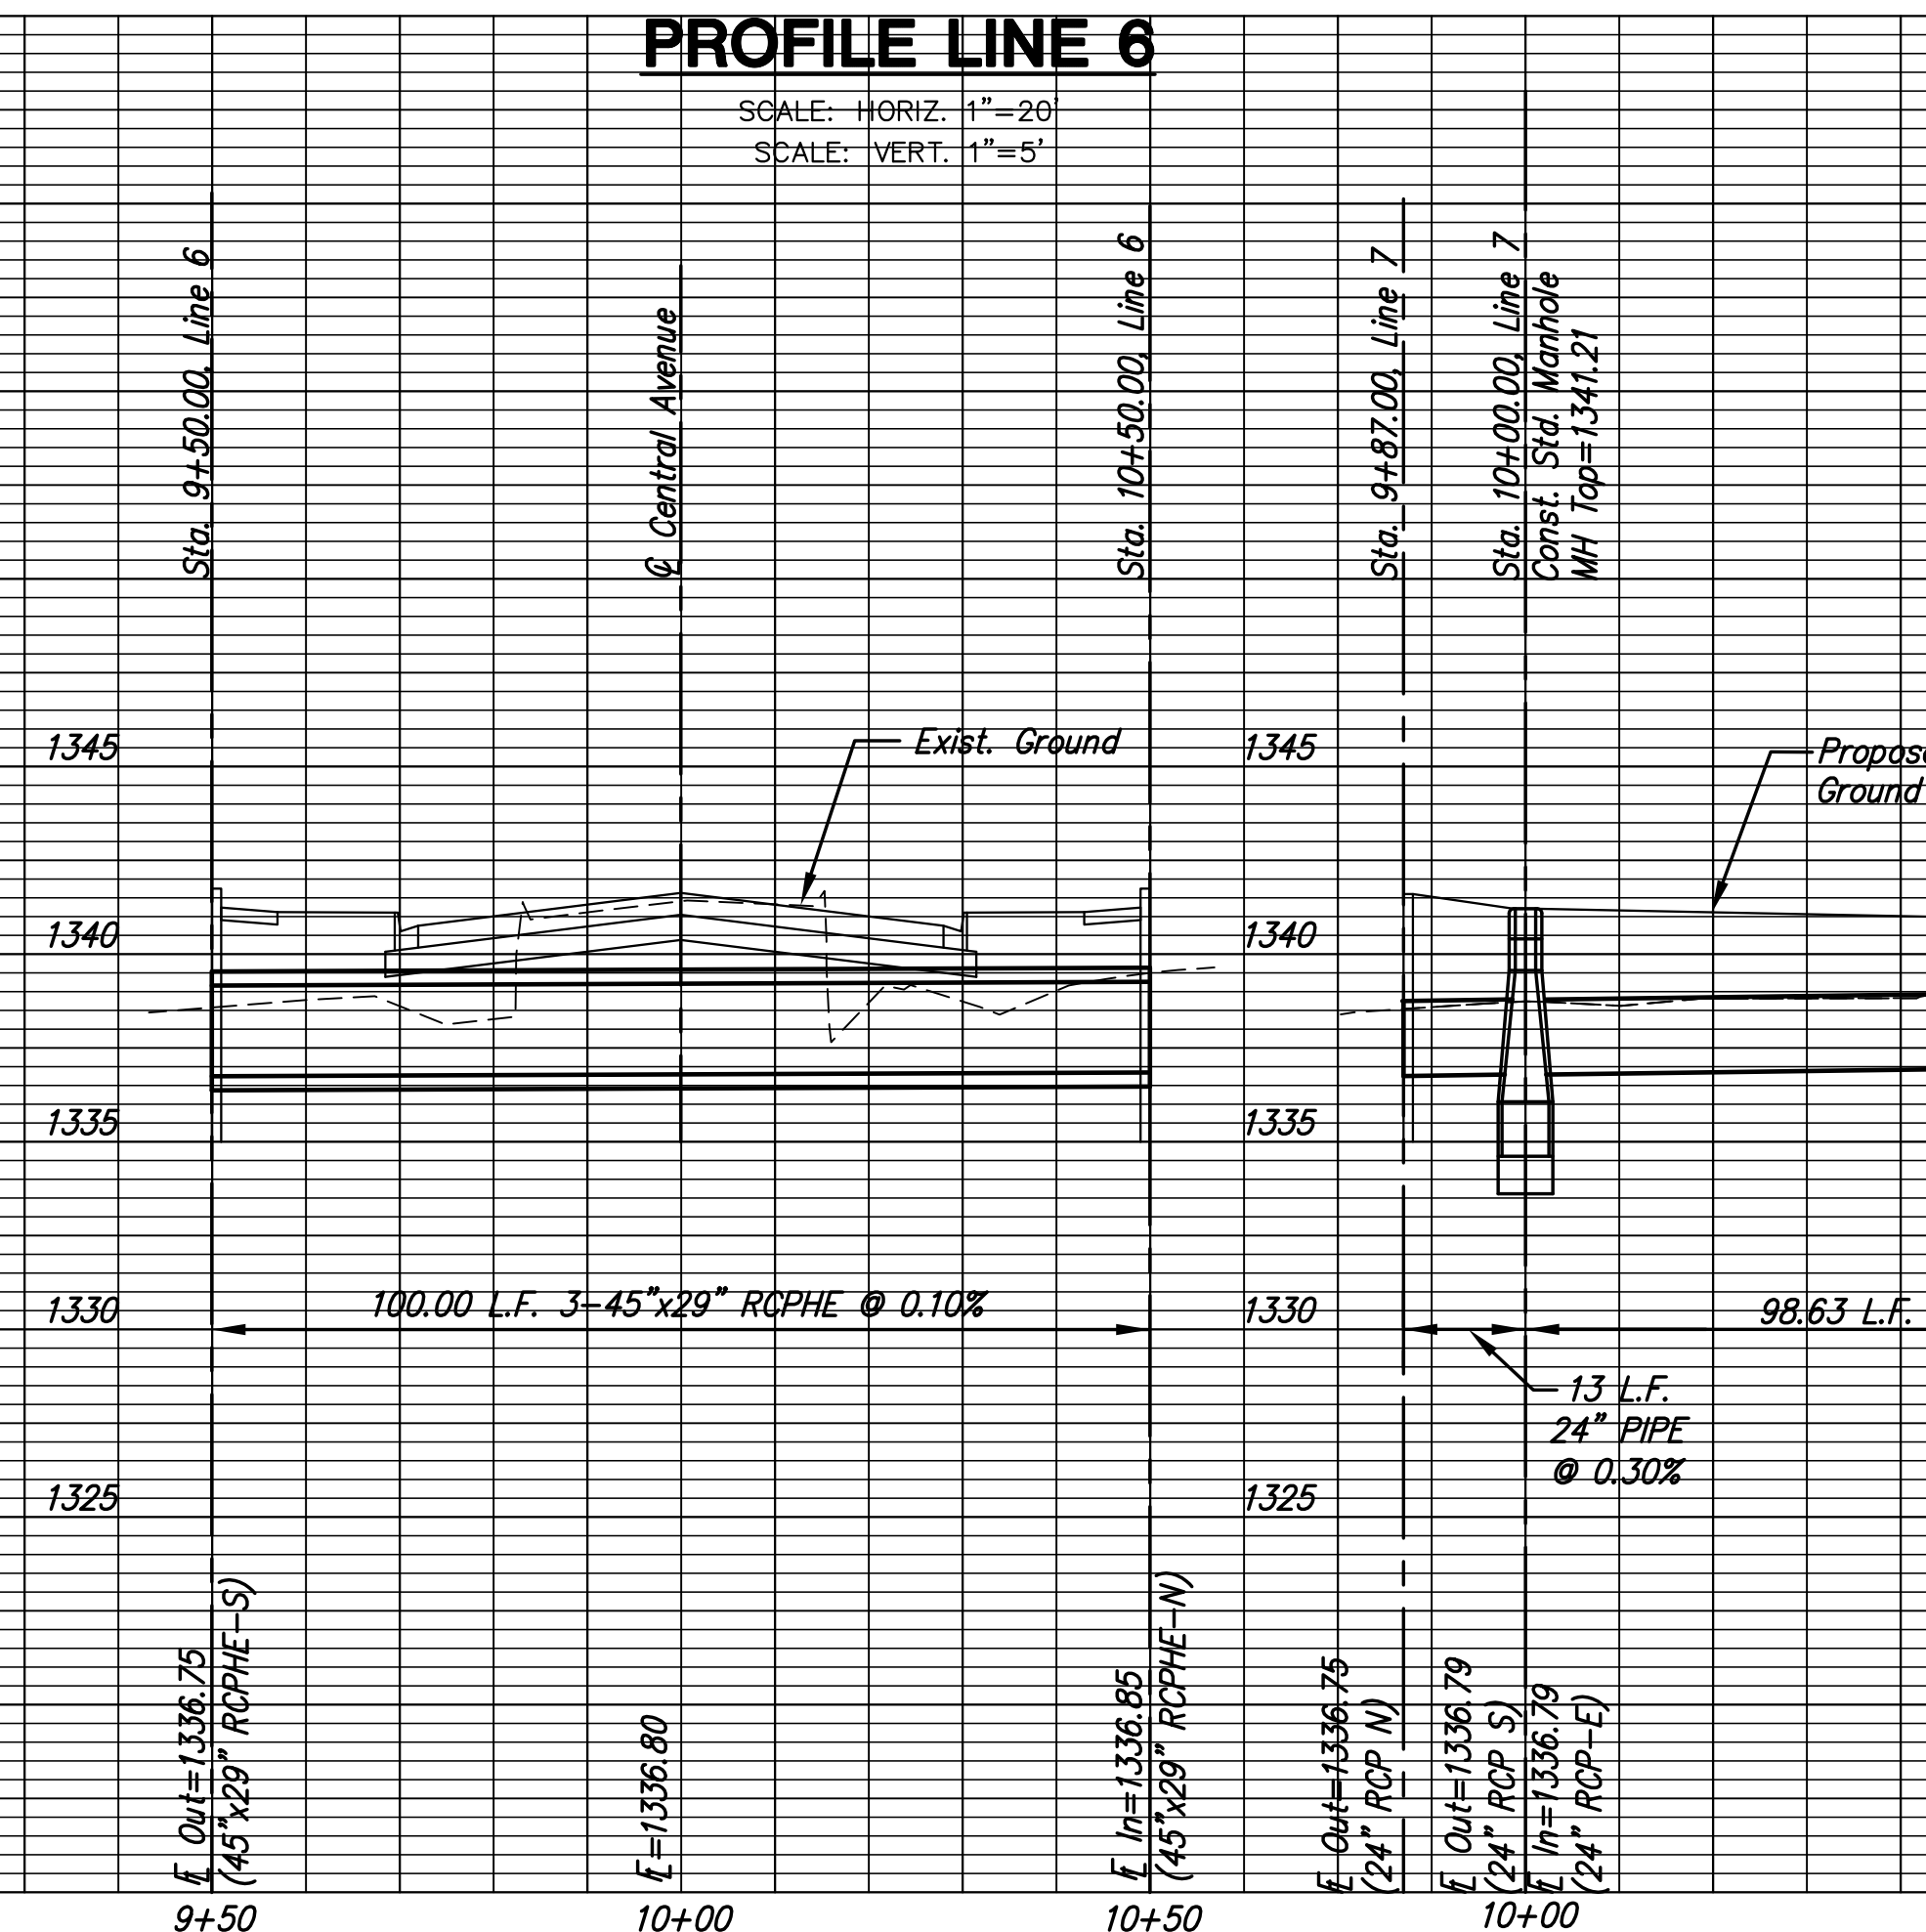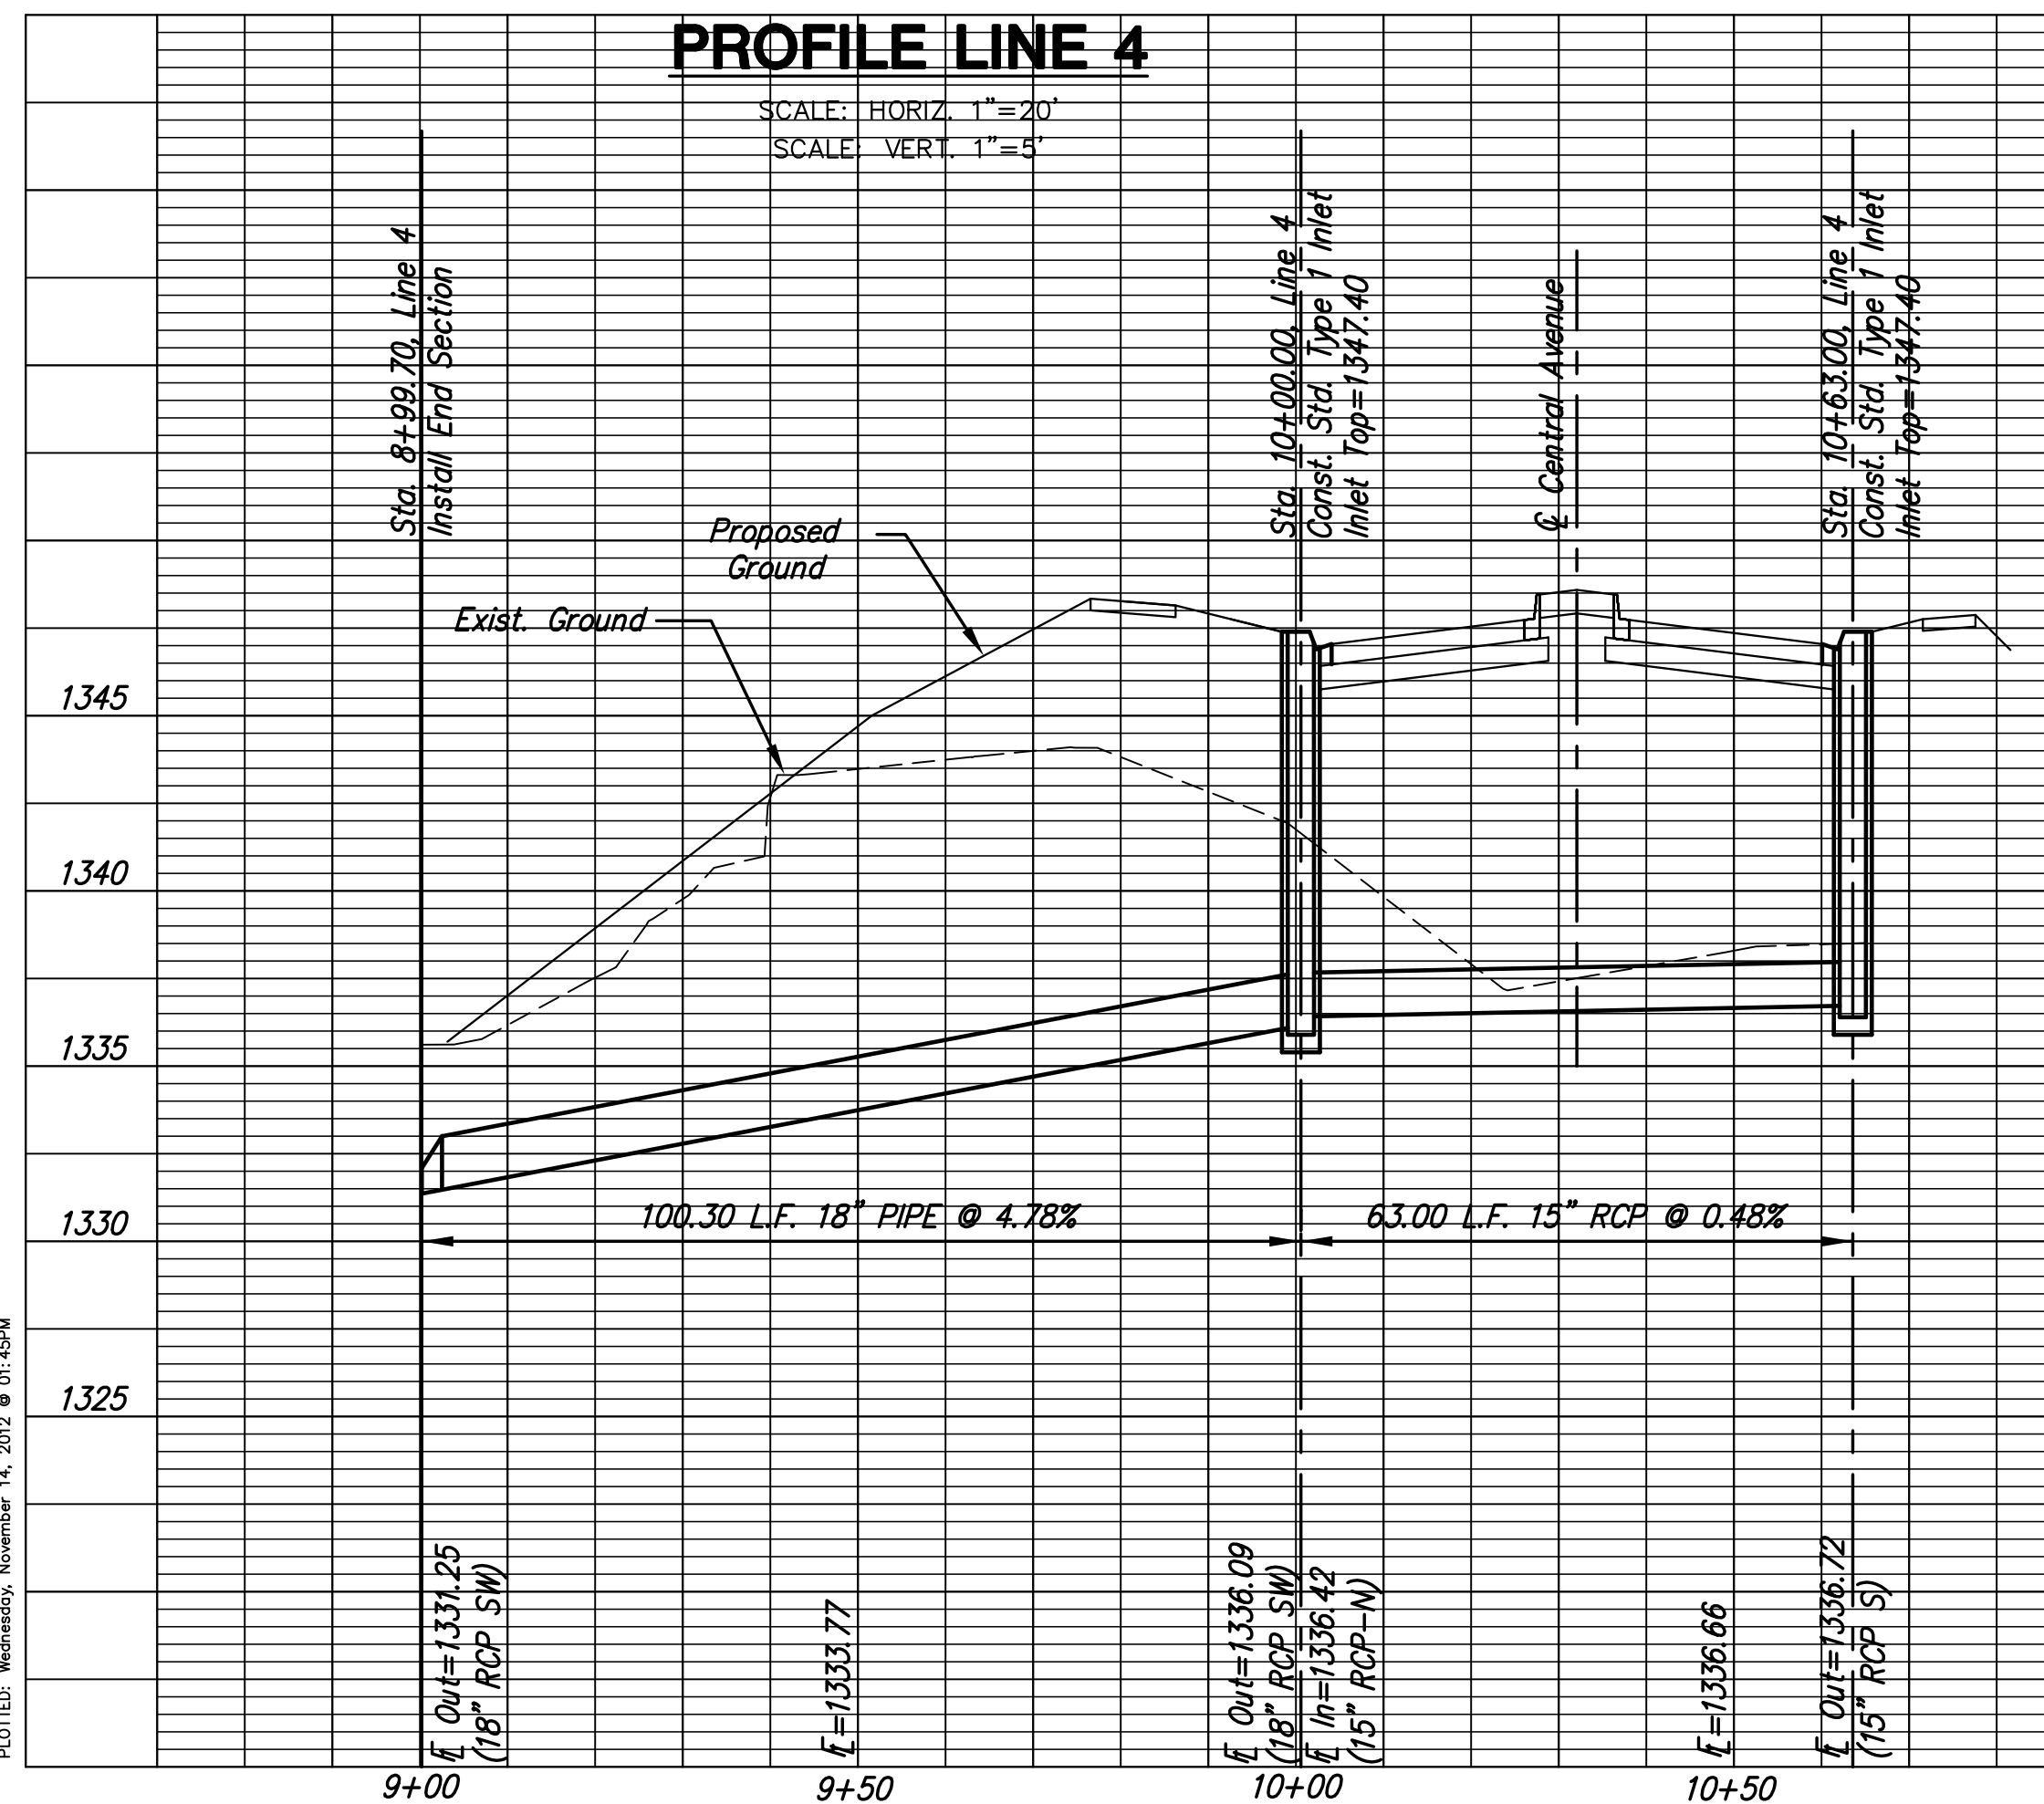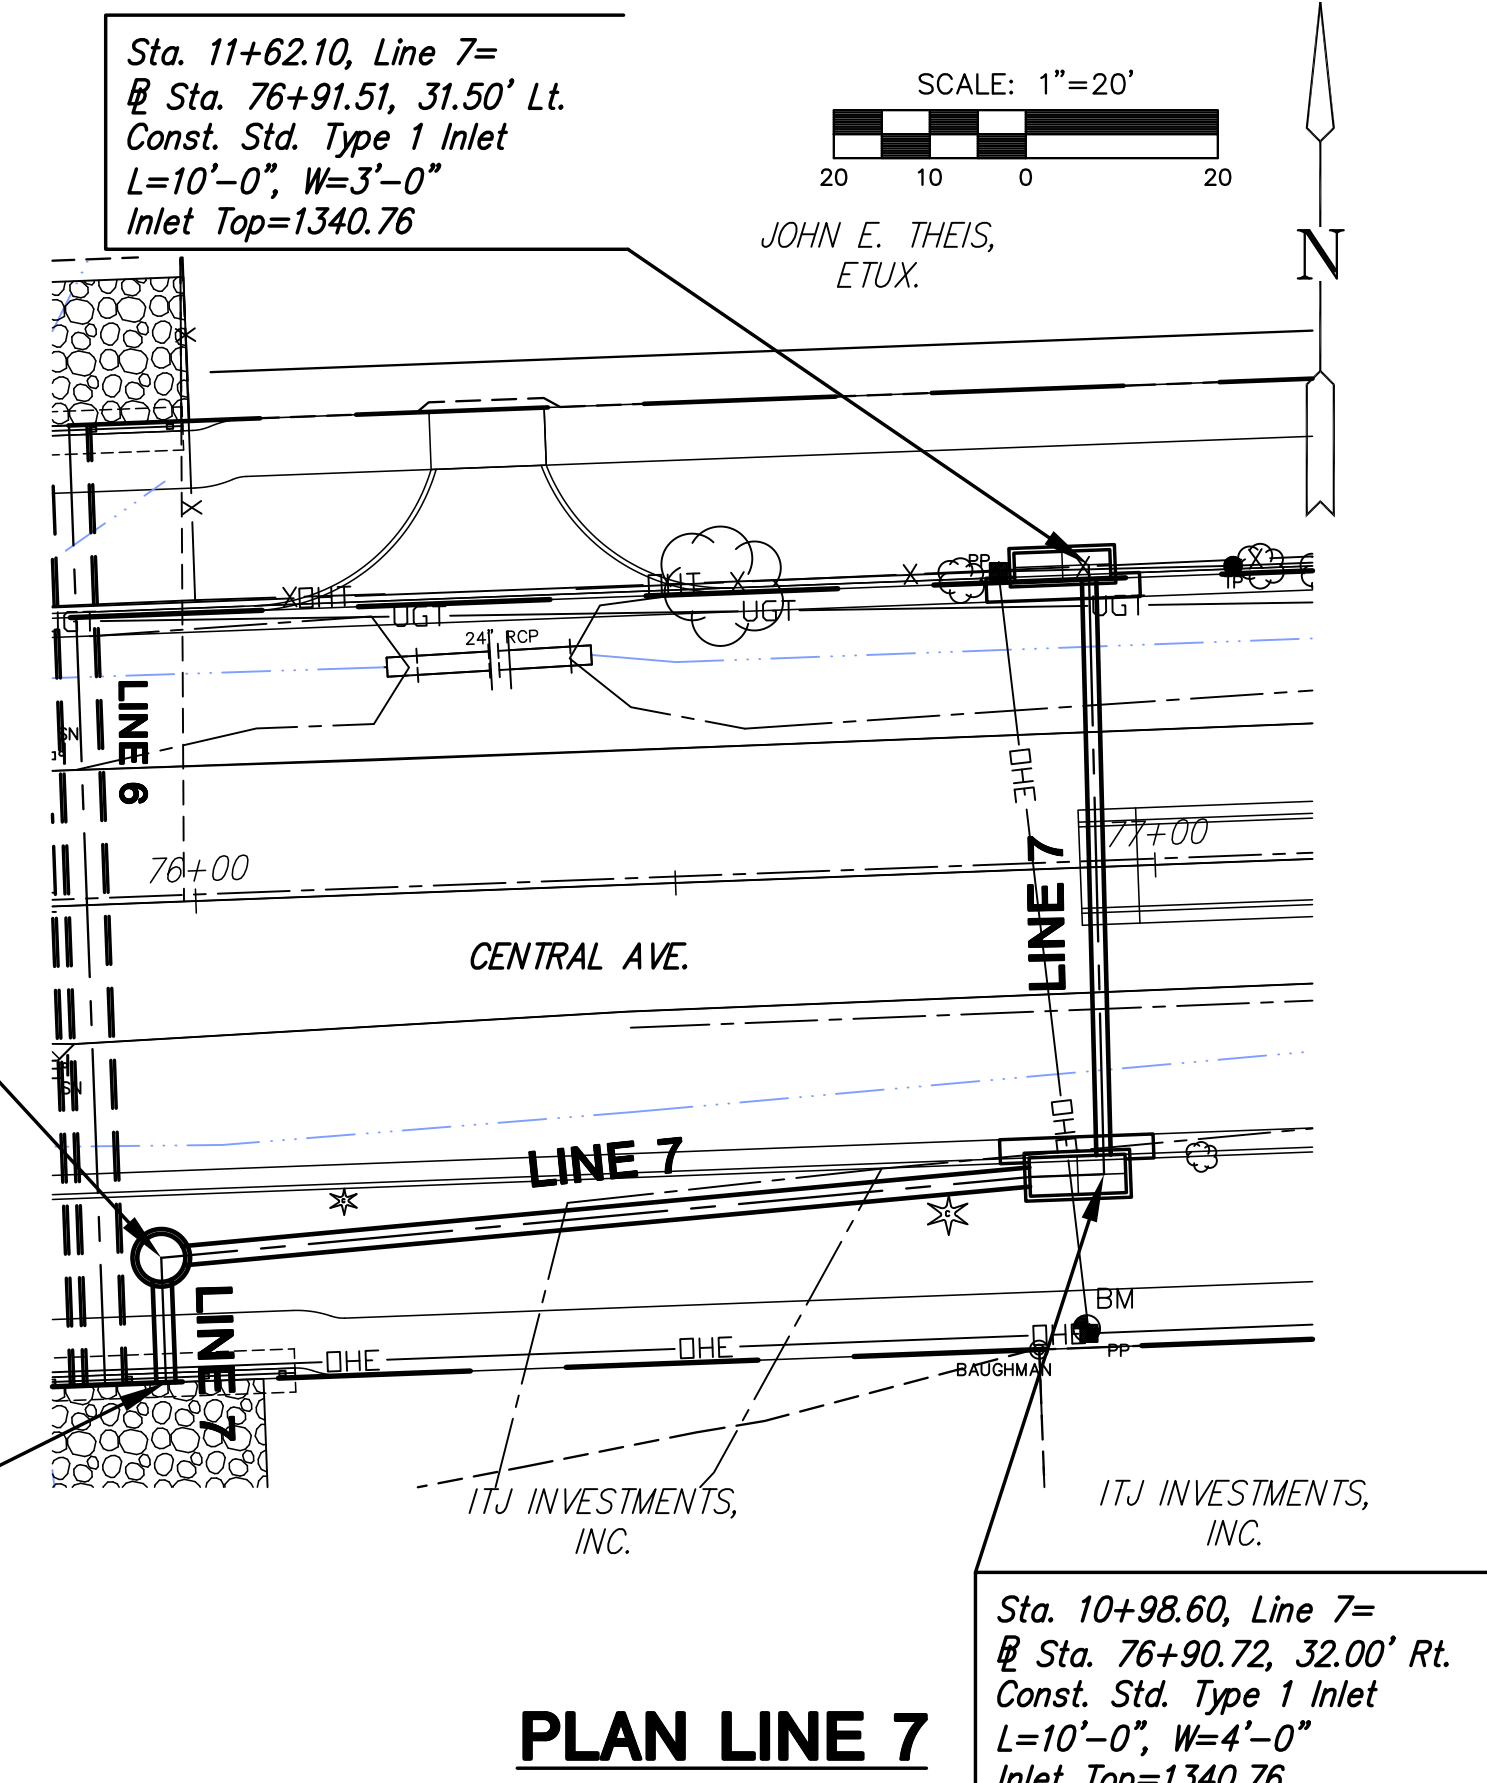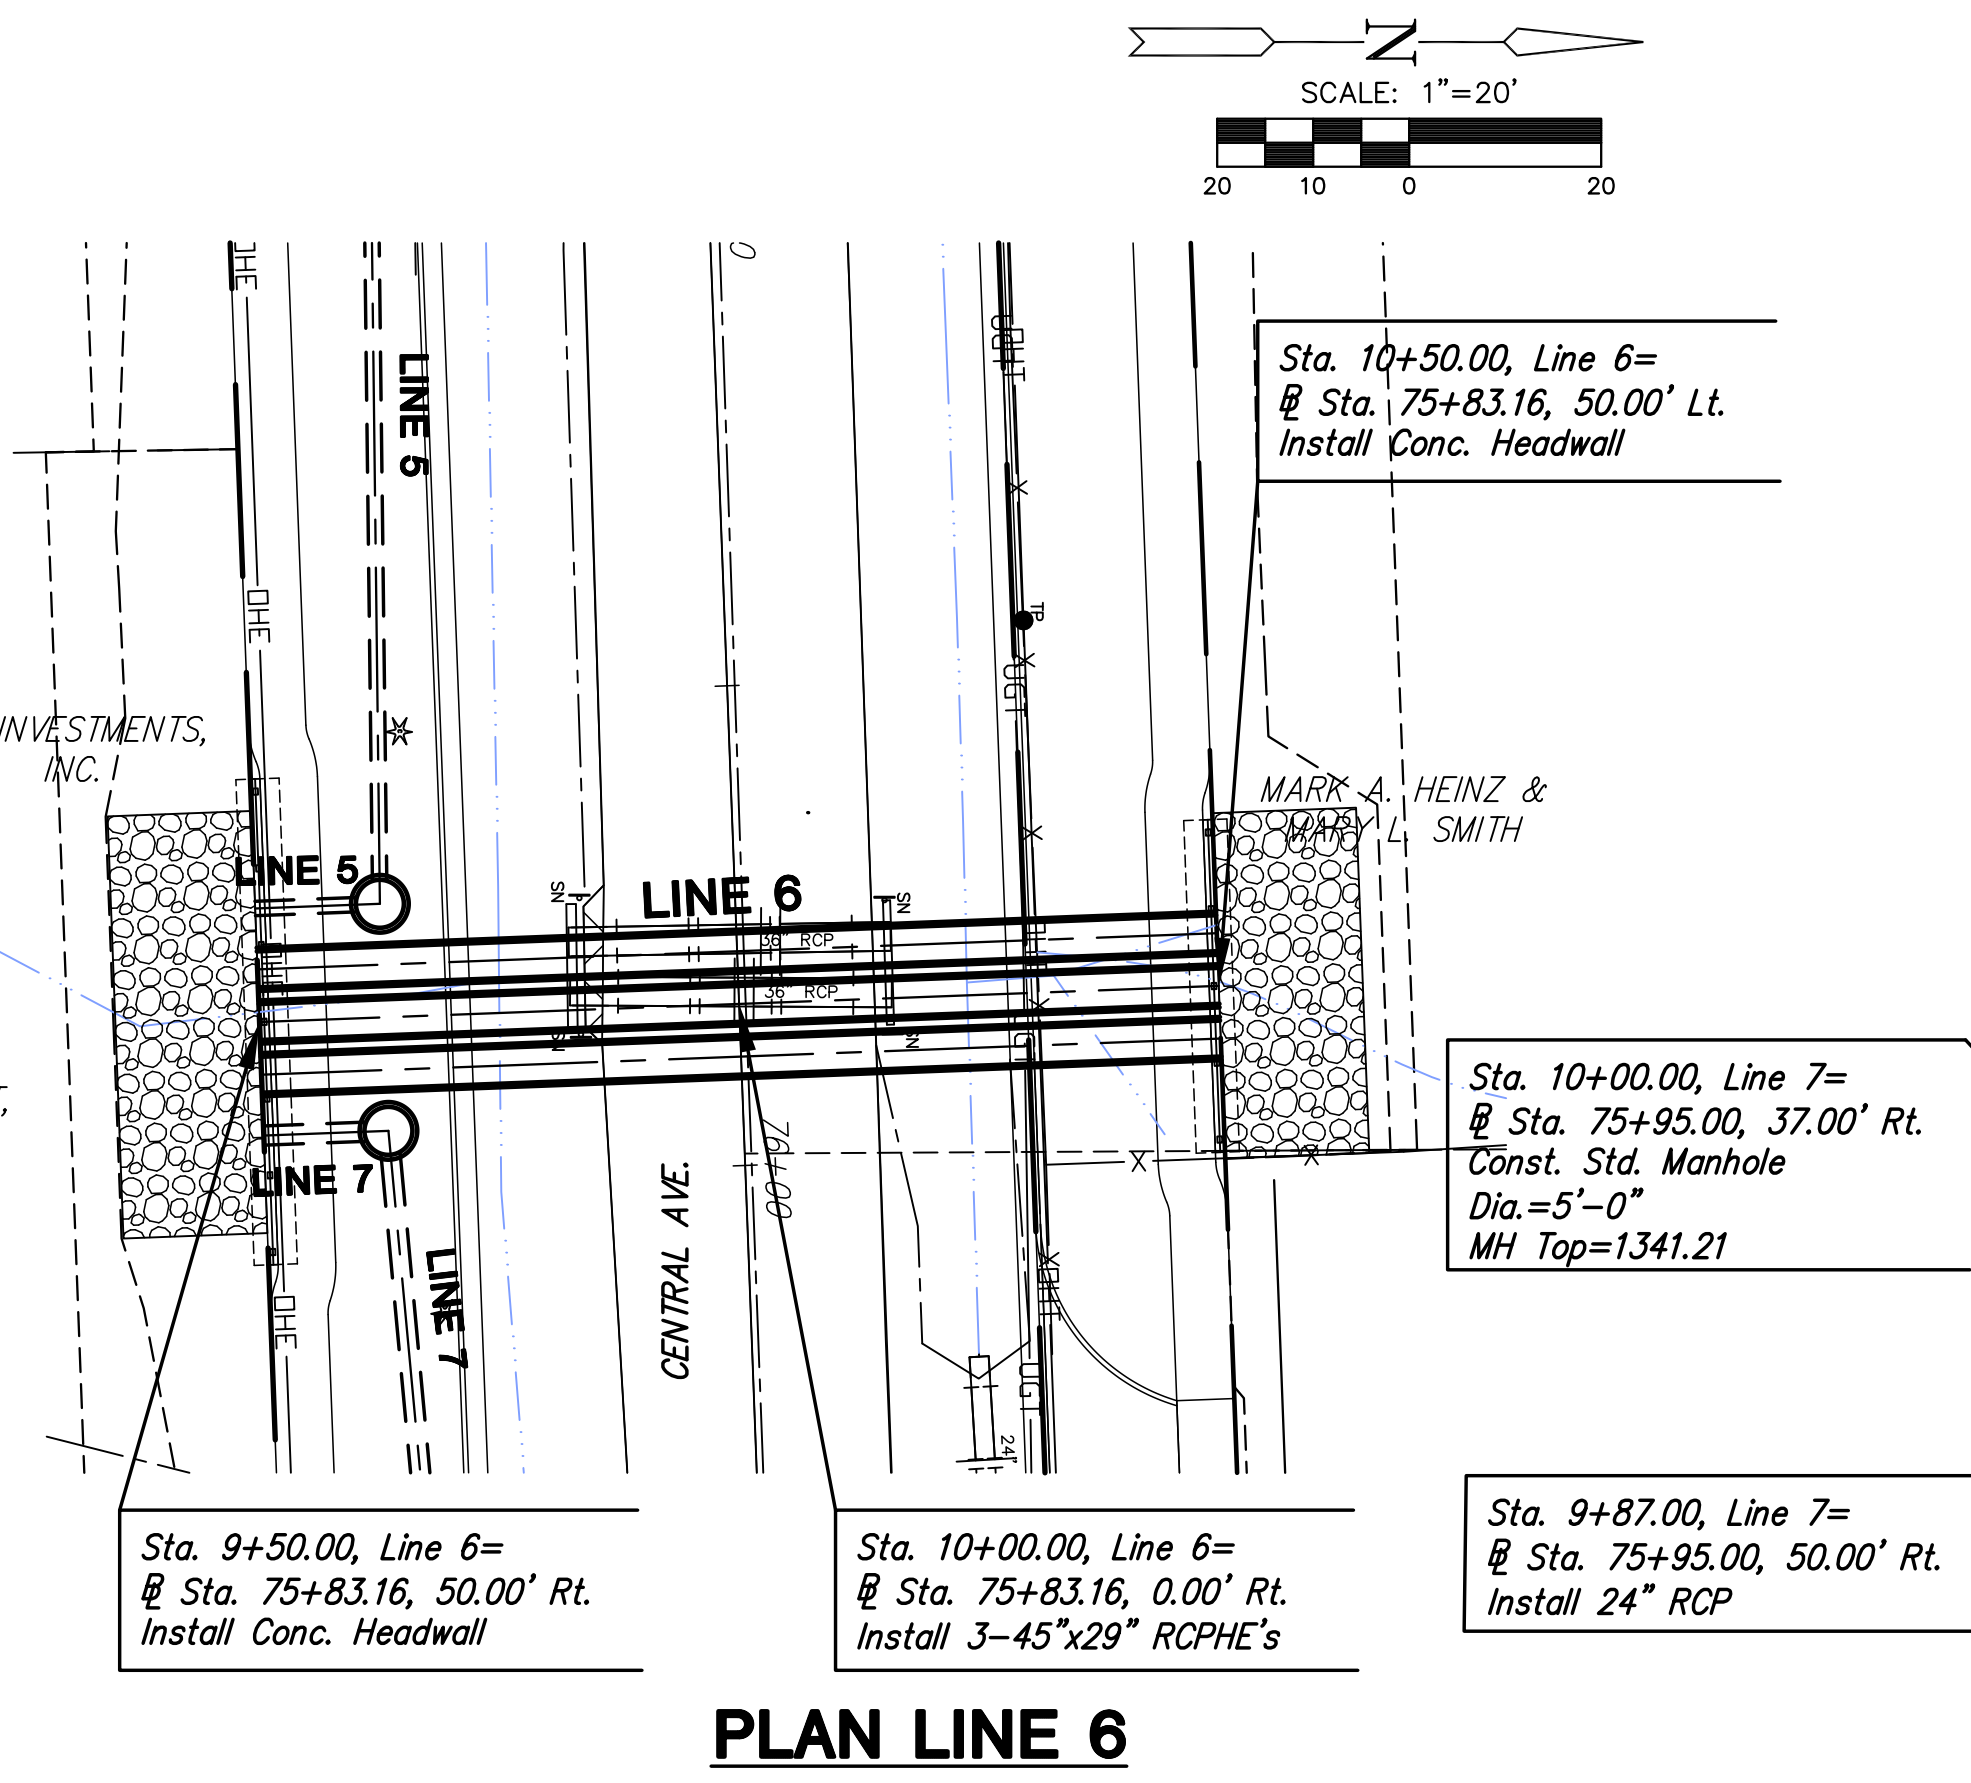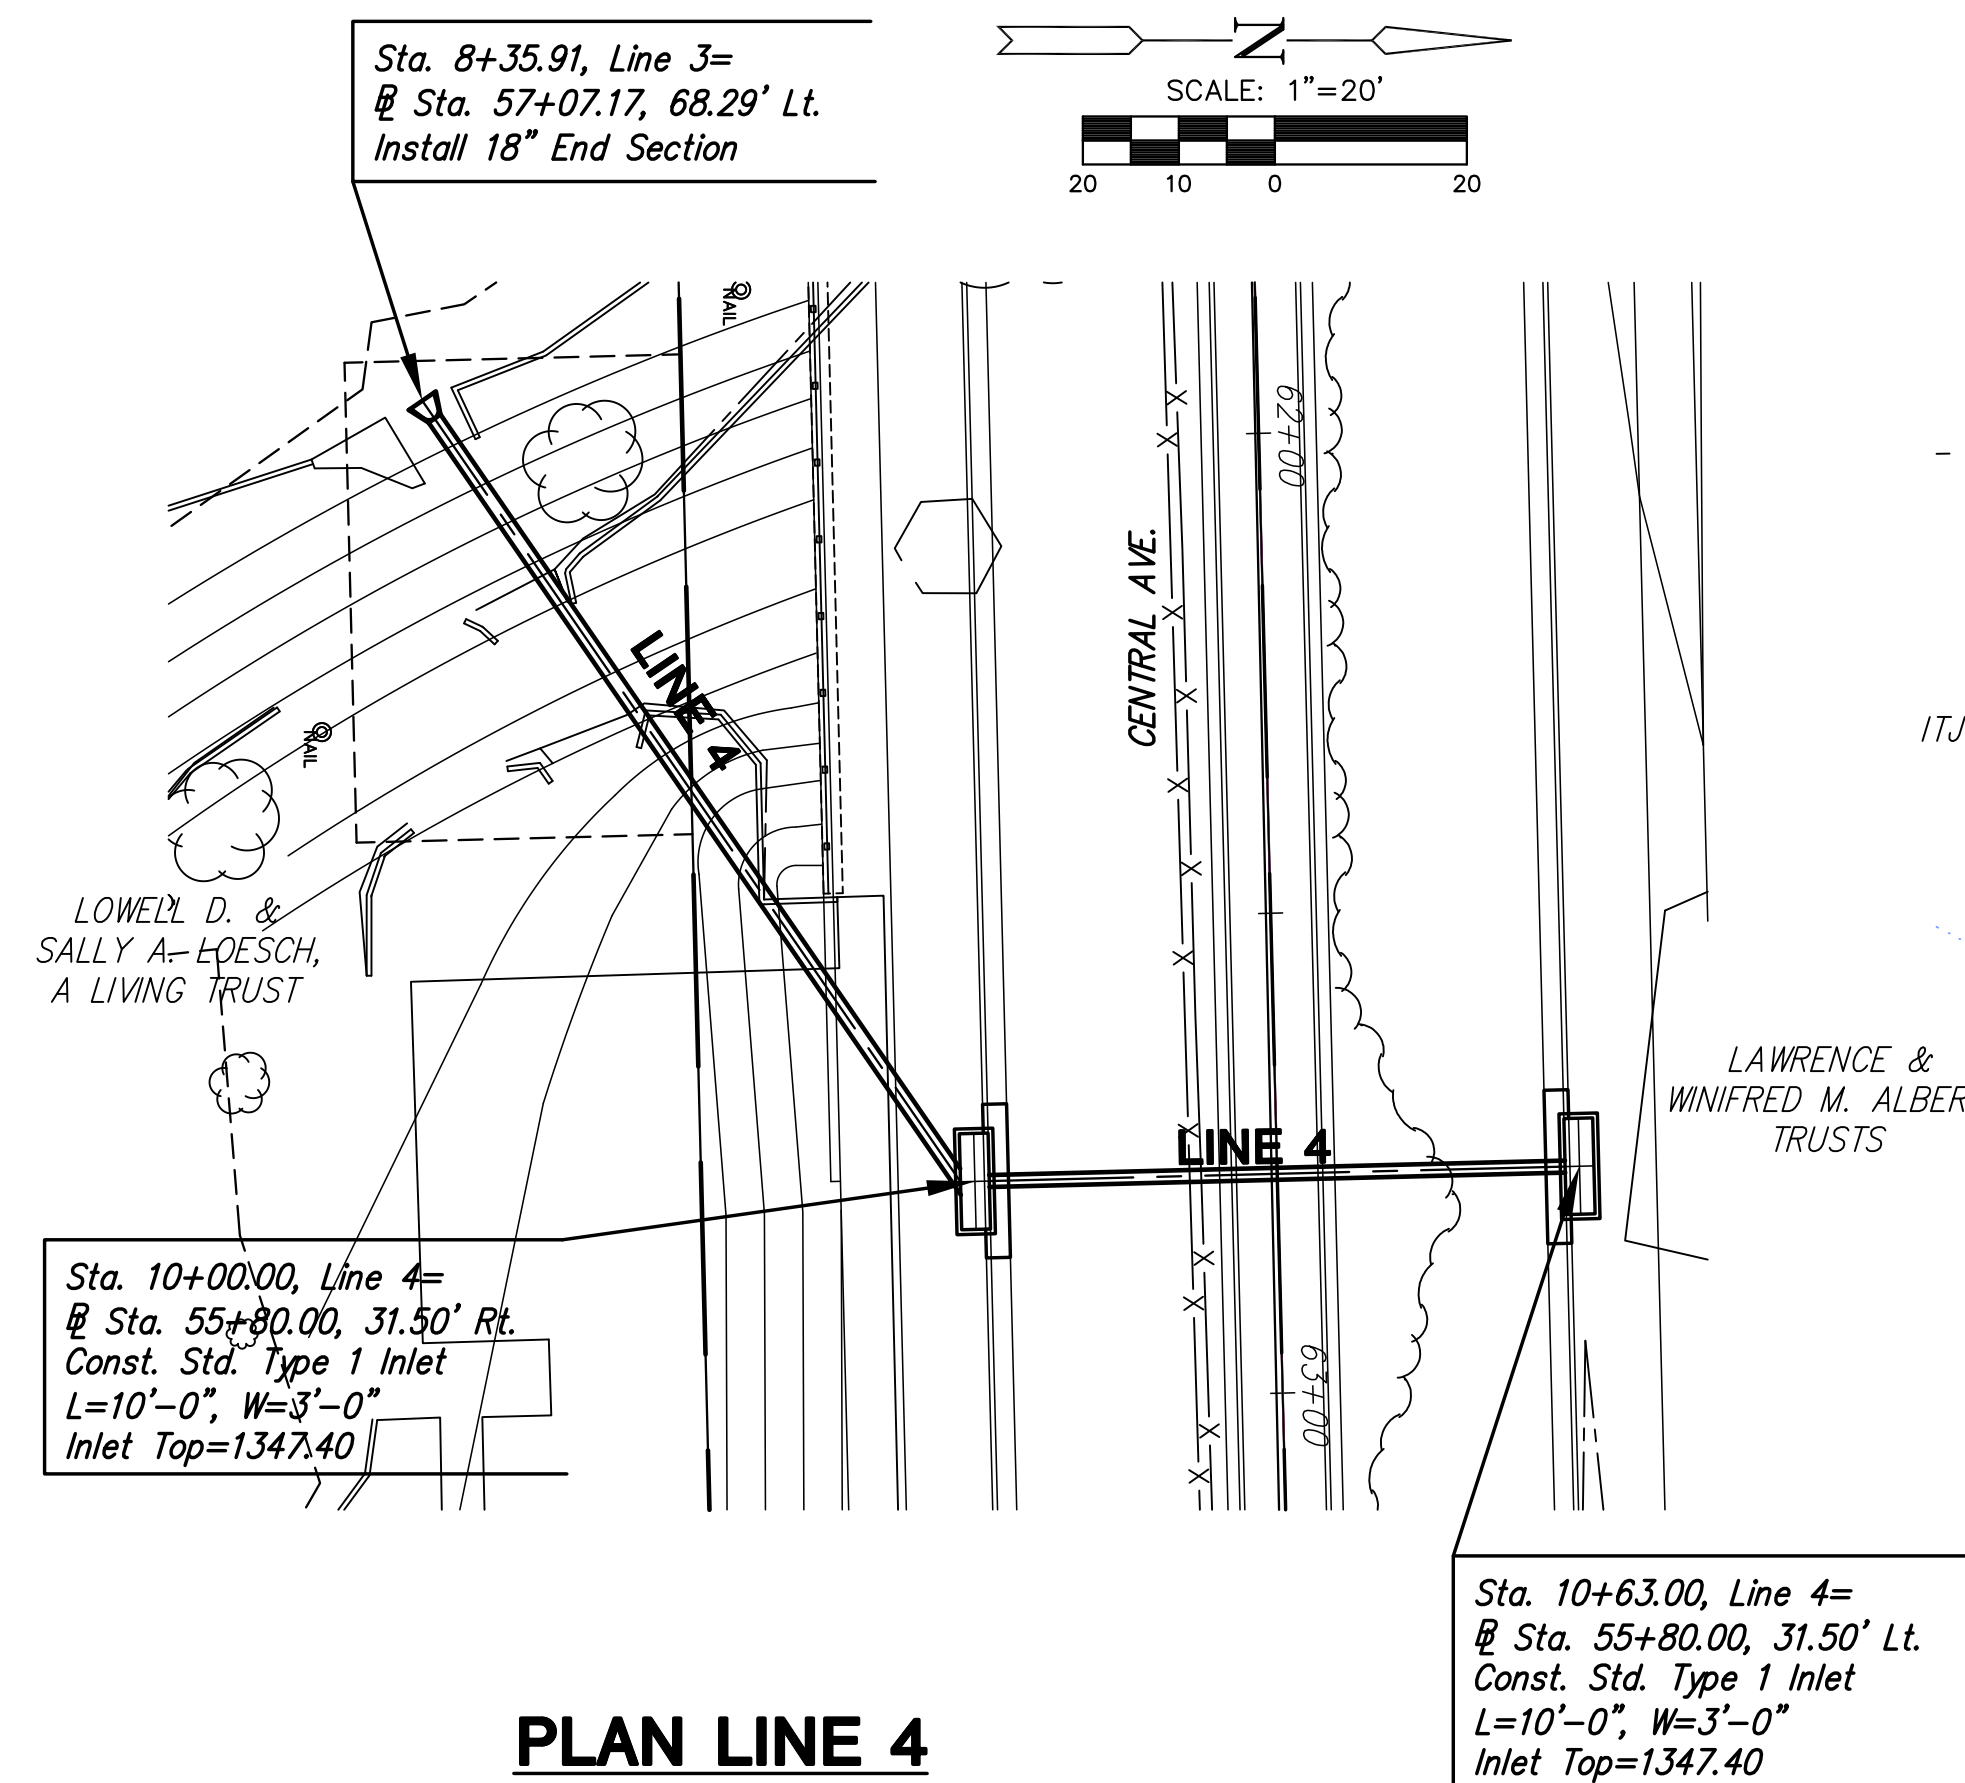

PLOT DATE: Wednesday, November 14, 2012 @ 01:45PM

J:\Civil\04238.dwg SWS 04238 SWS D-02.dwg