





**CENTRAL AVENUE  
IMPROVEMENTS FROM  
135TH ST. W. TO 19TH ST. W.**

**STORM  
SEWER  
LINES 8 & 9**  
SHEET TITLE  
472-84017  
PROJECT NUMBER

JRA  
DESIGN BY  
WNU  
DRAWN BY  
JRA  
CHECKED BY

ISSUED  
November 9, 2012  
REVISED

SHEET NO.  
**28 of 220**

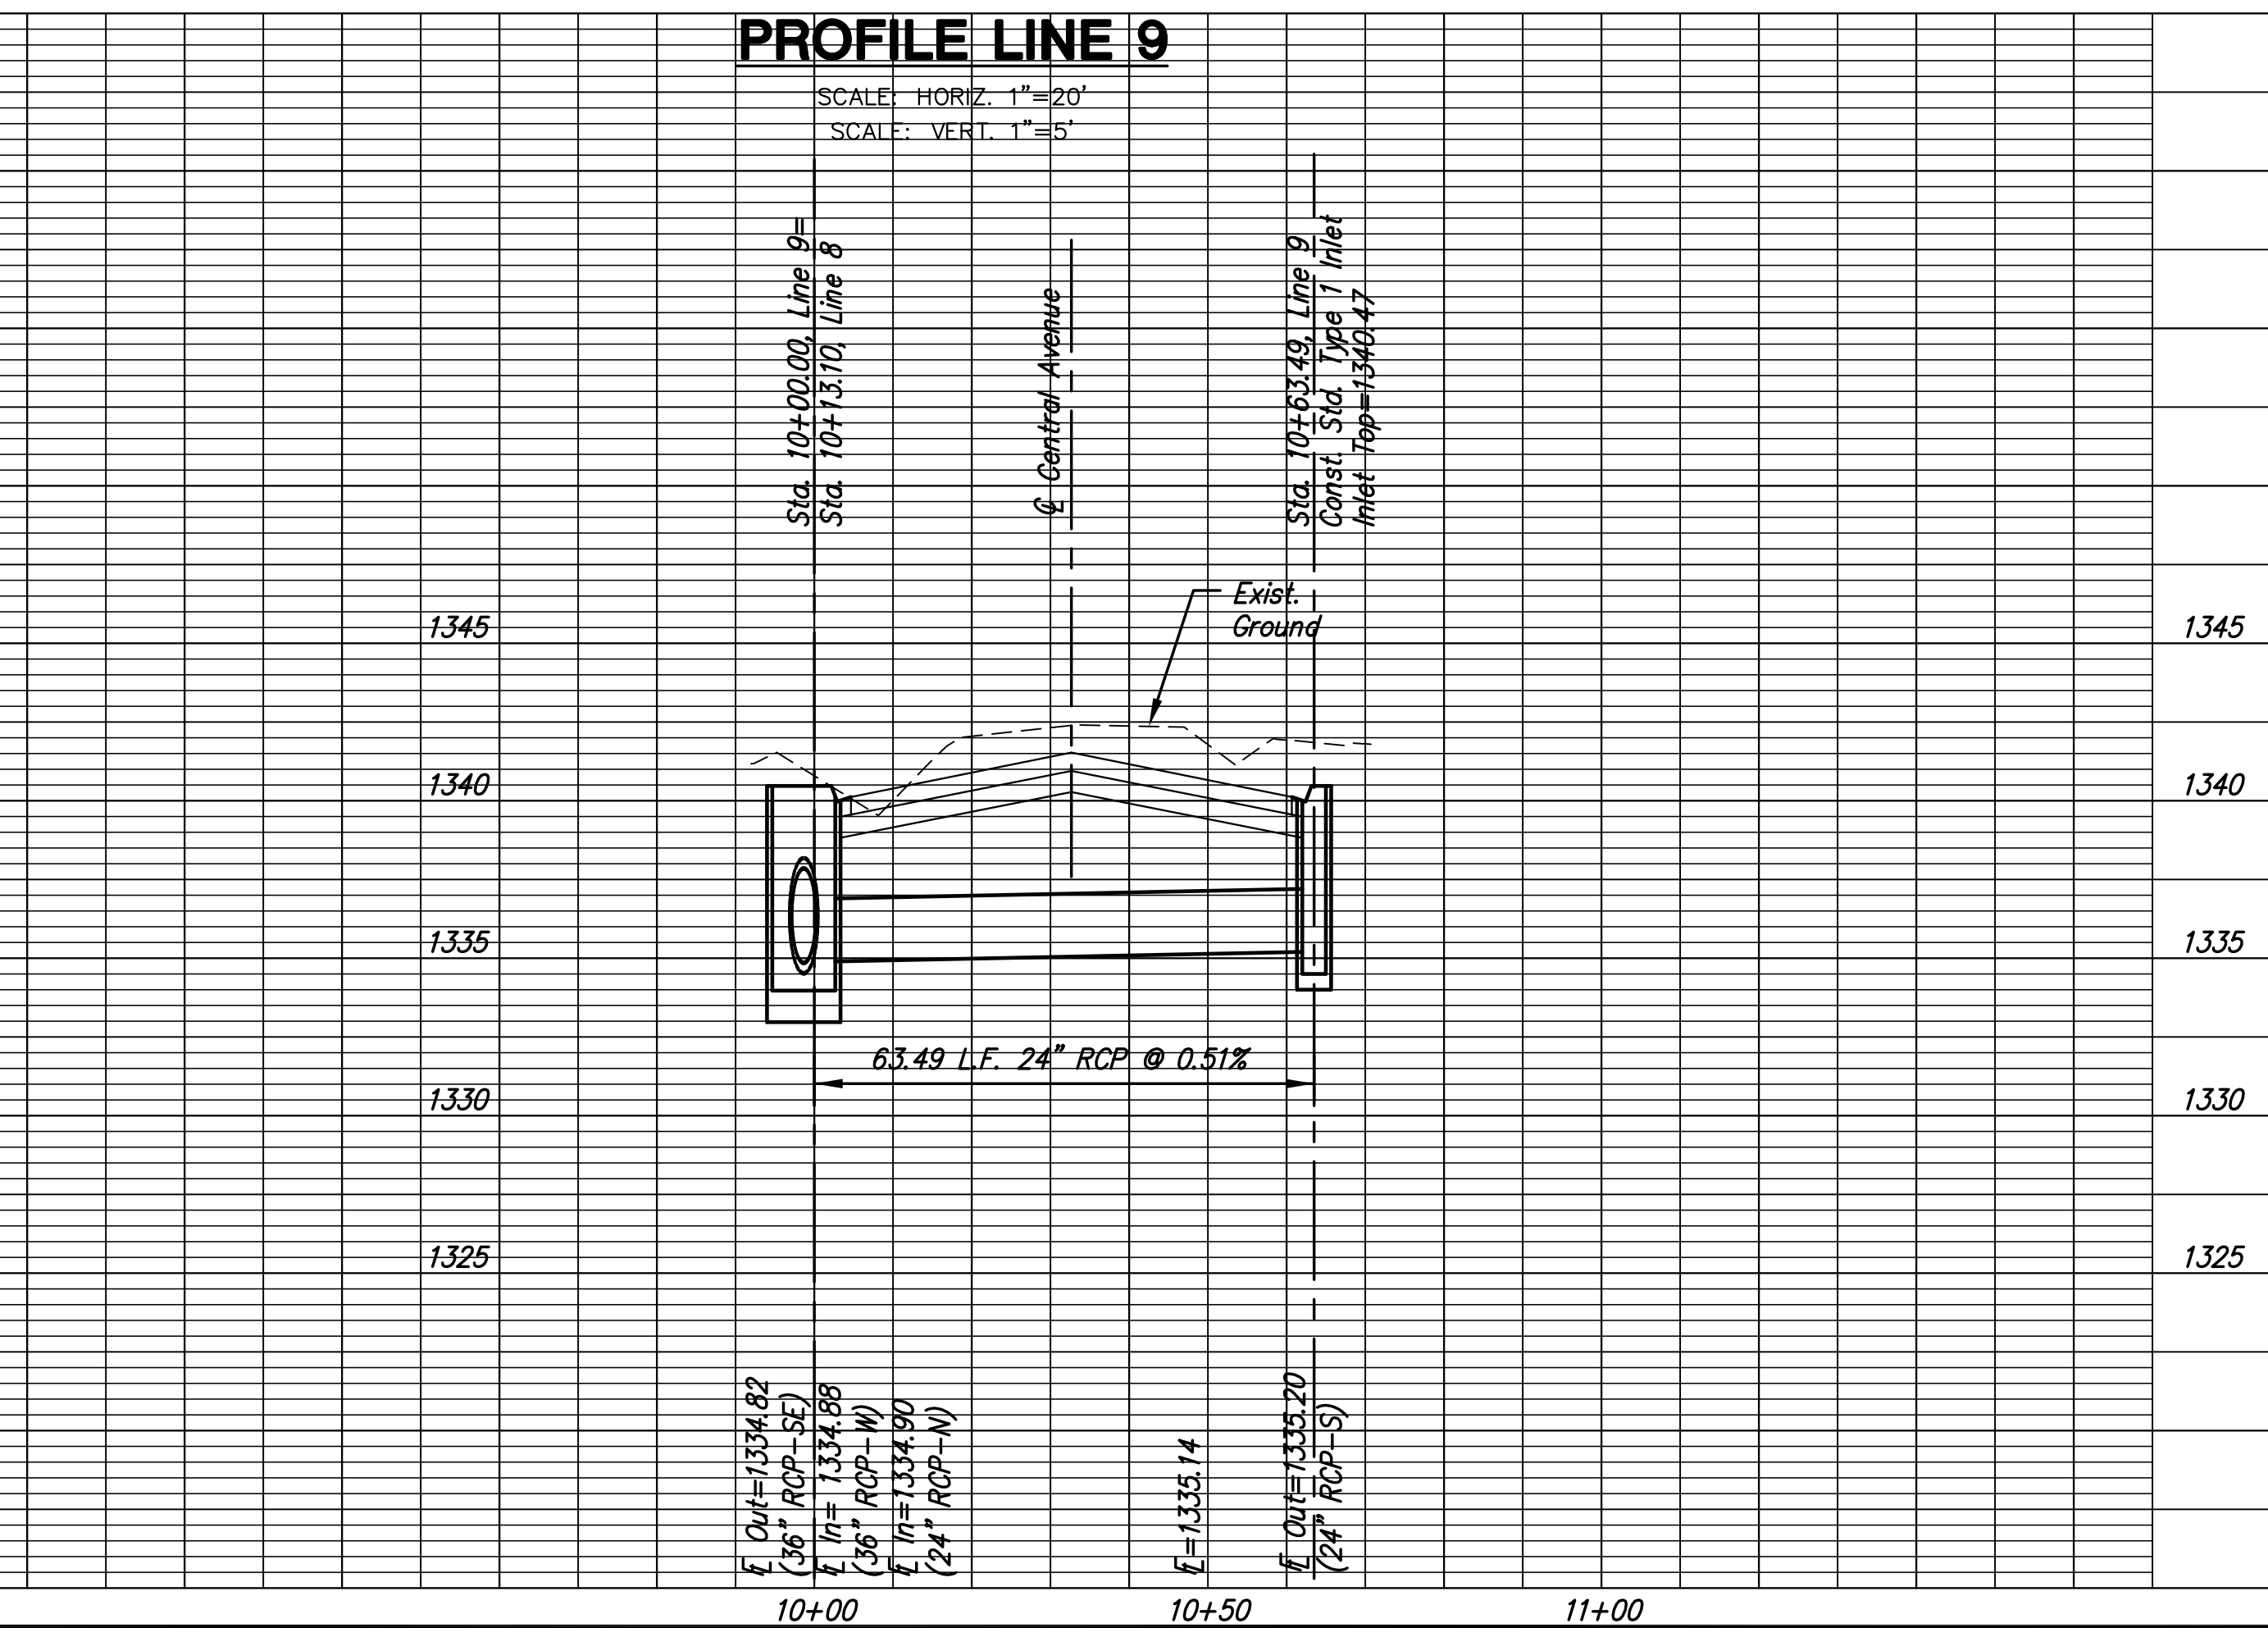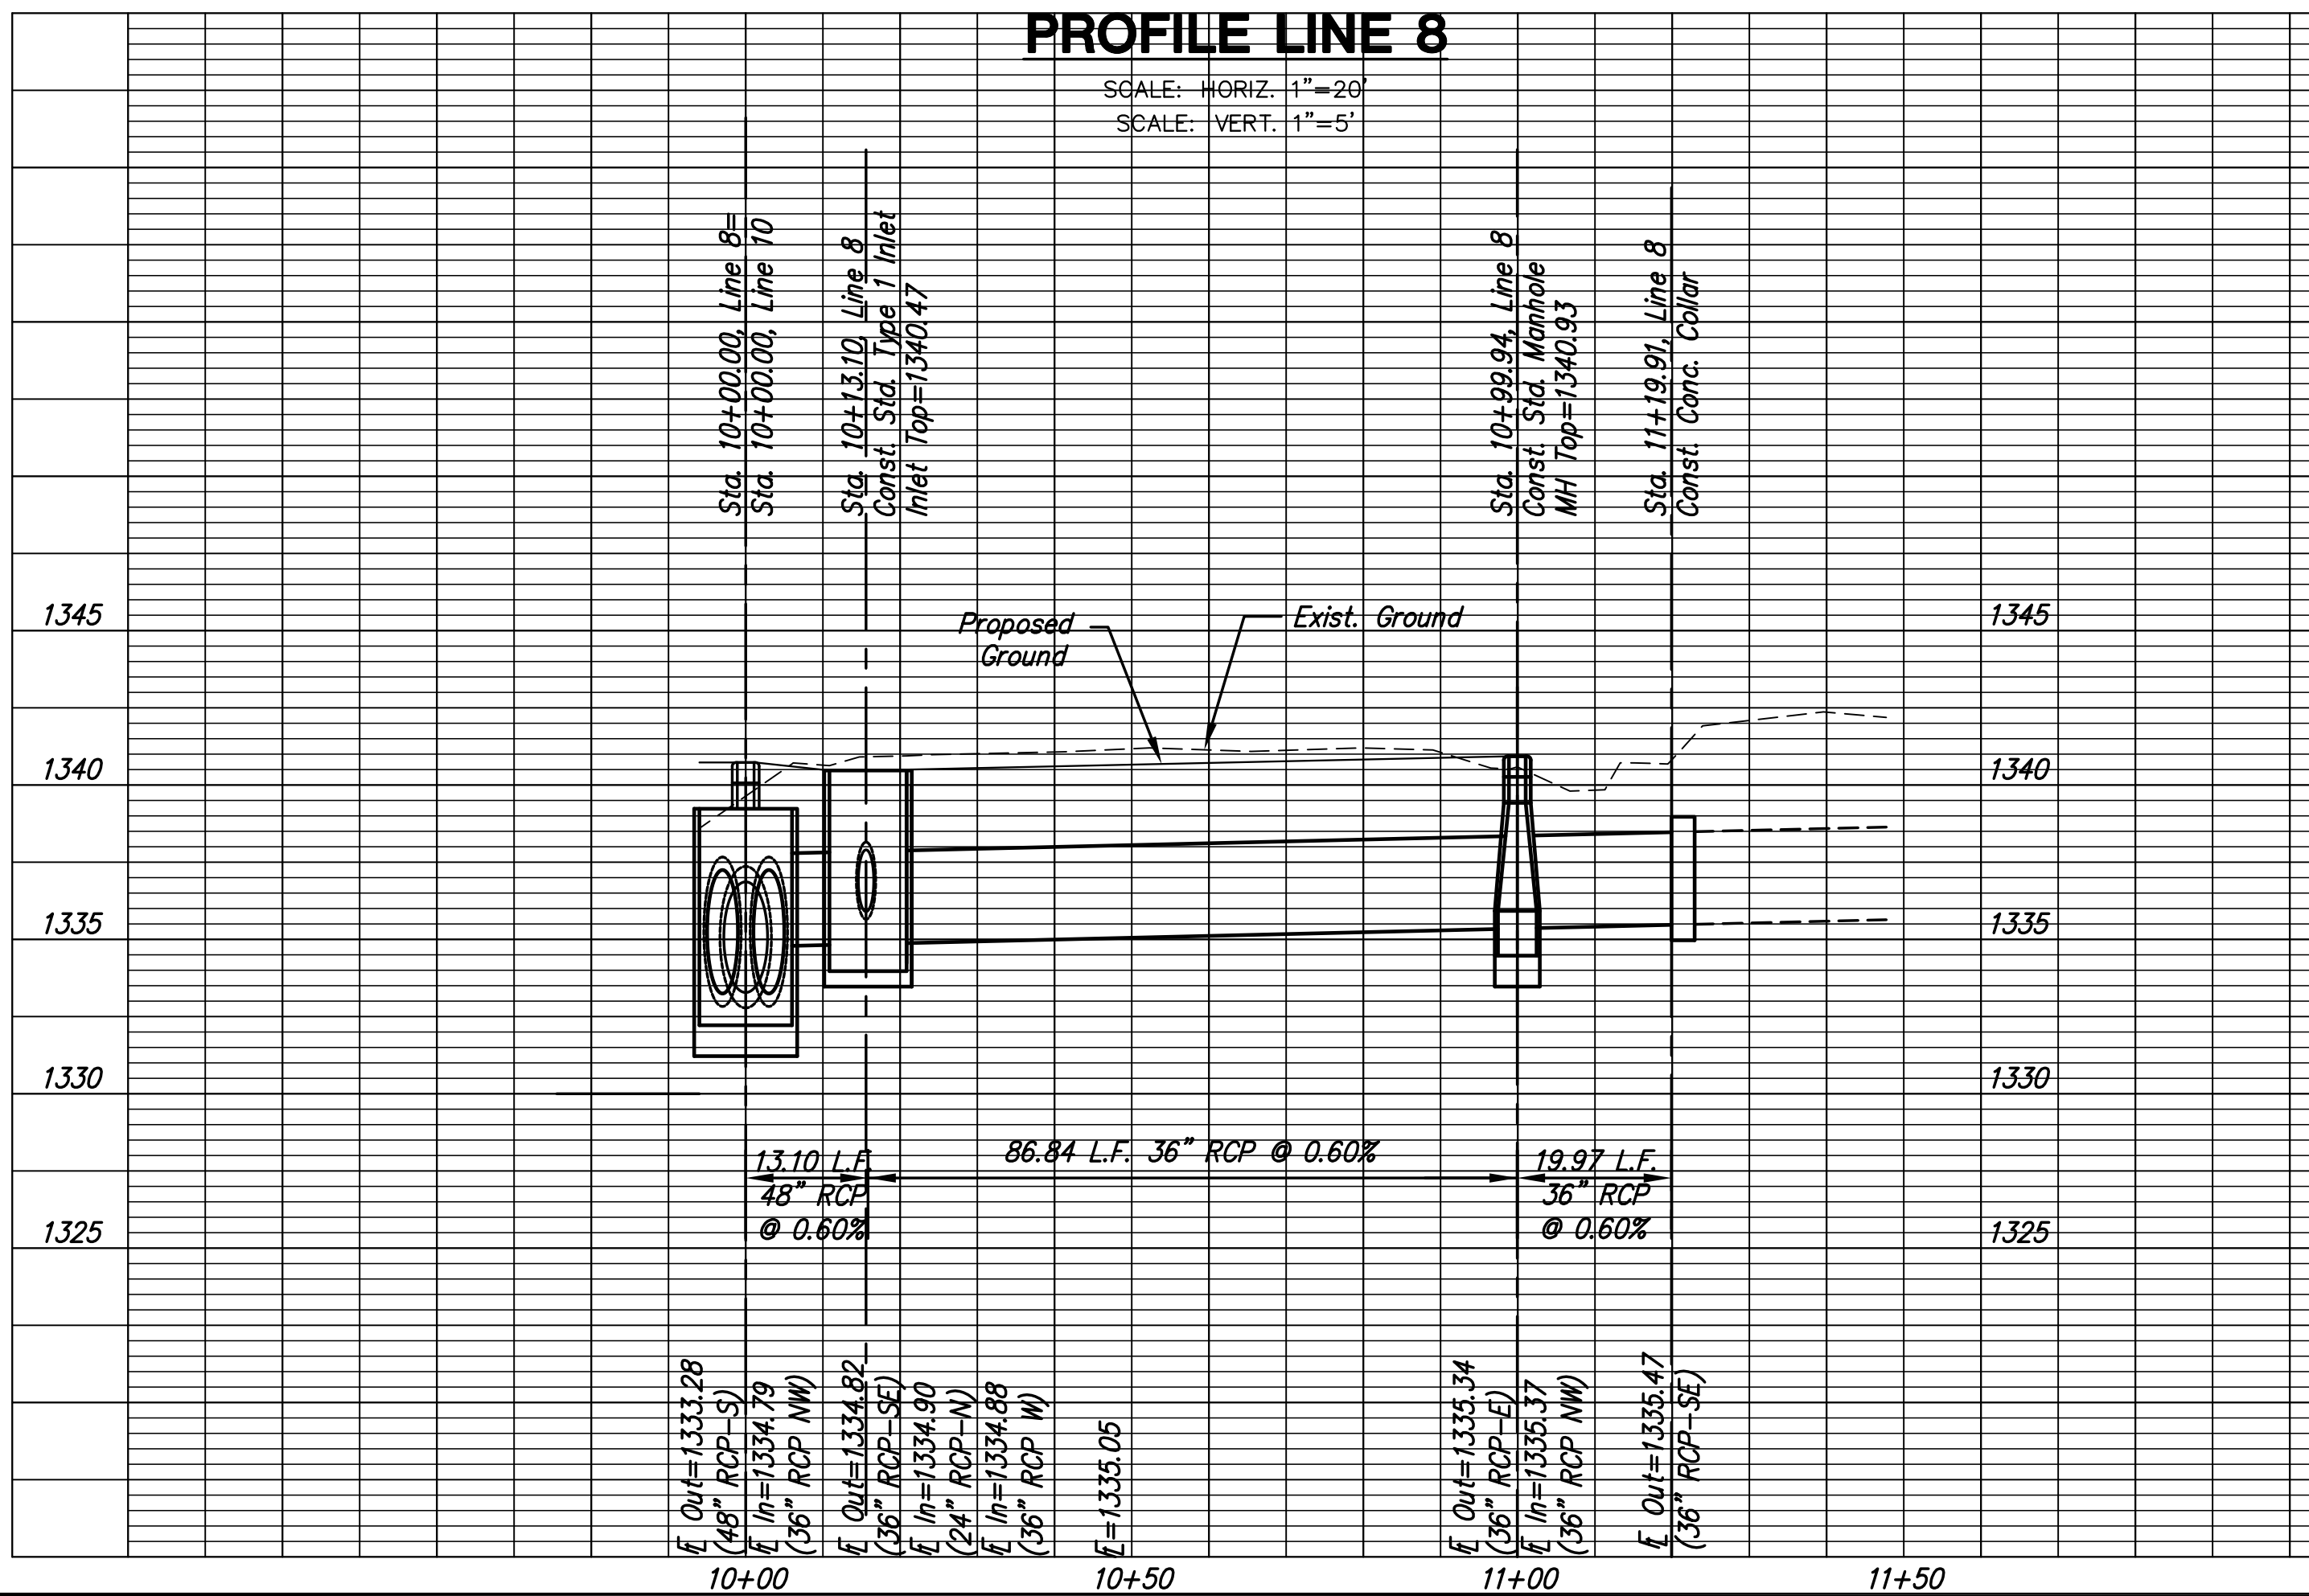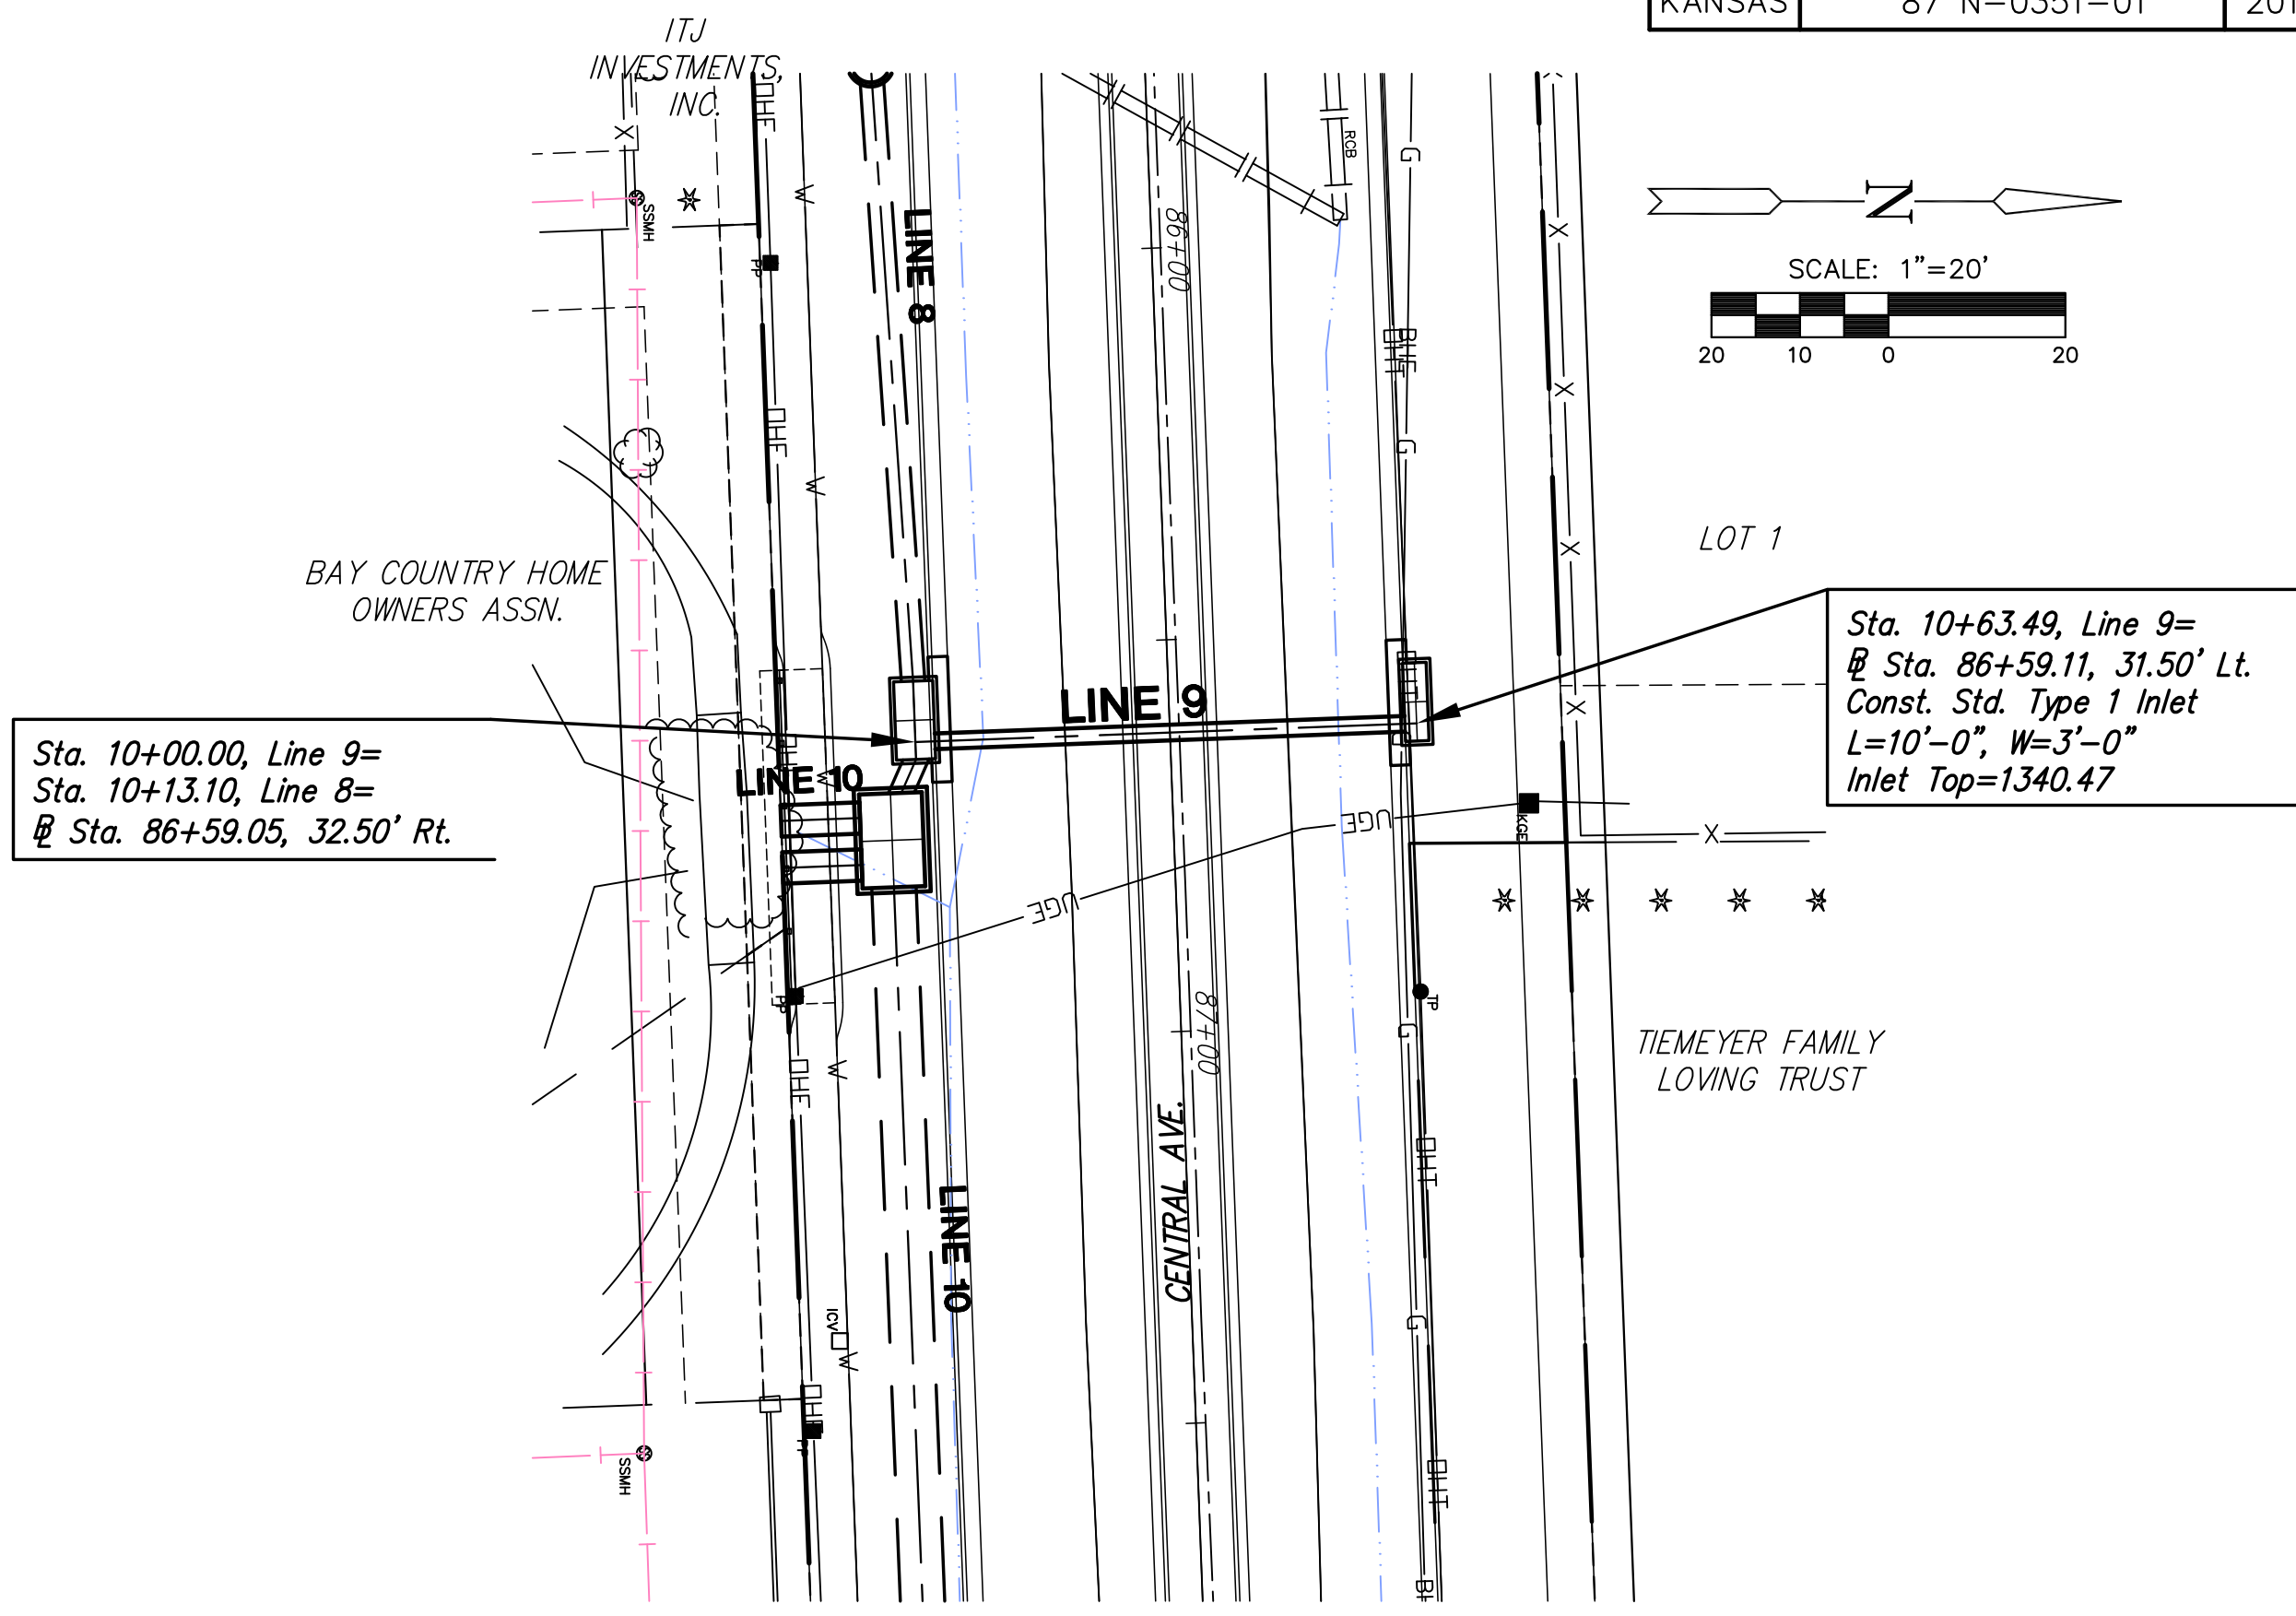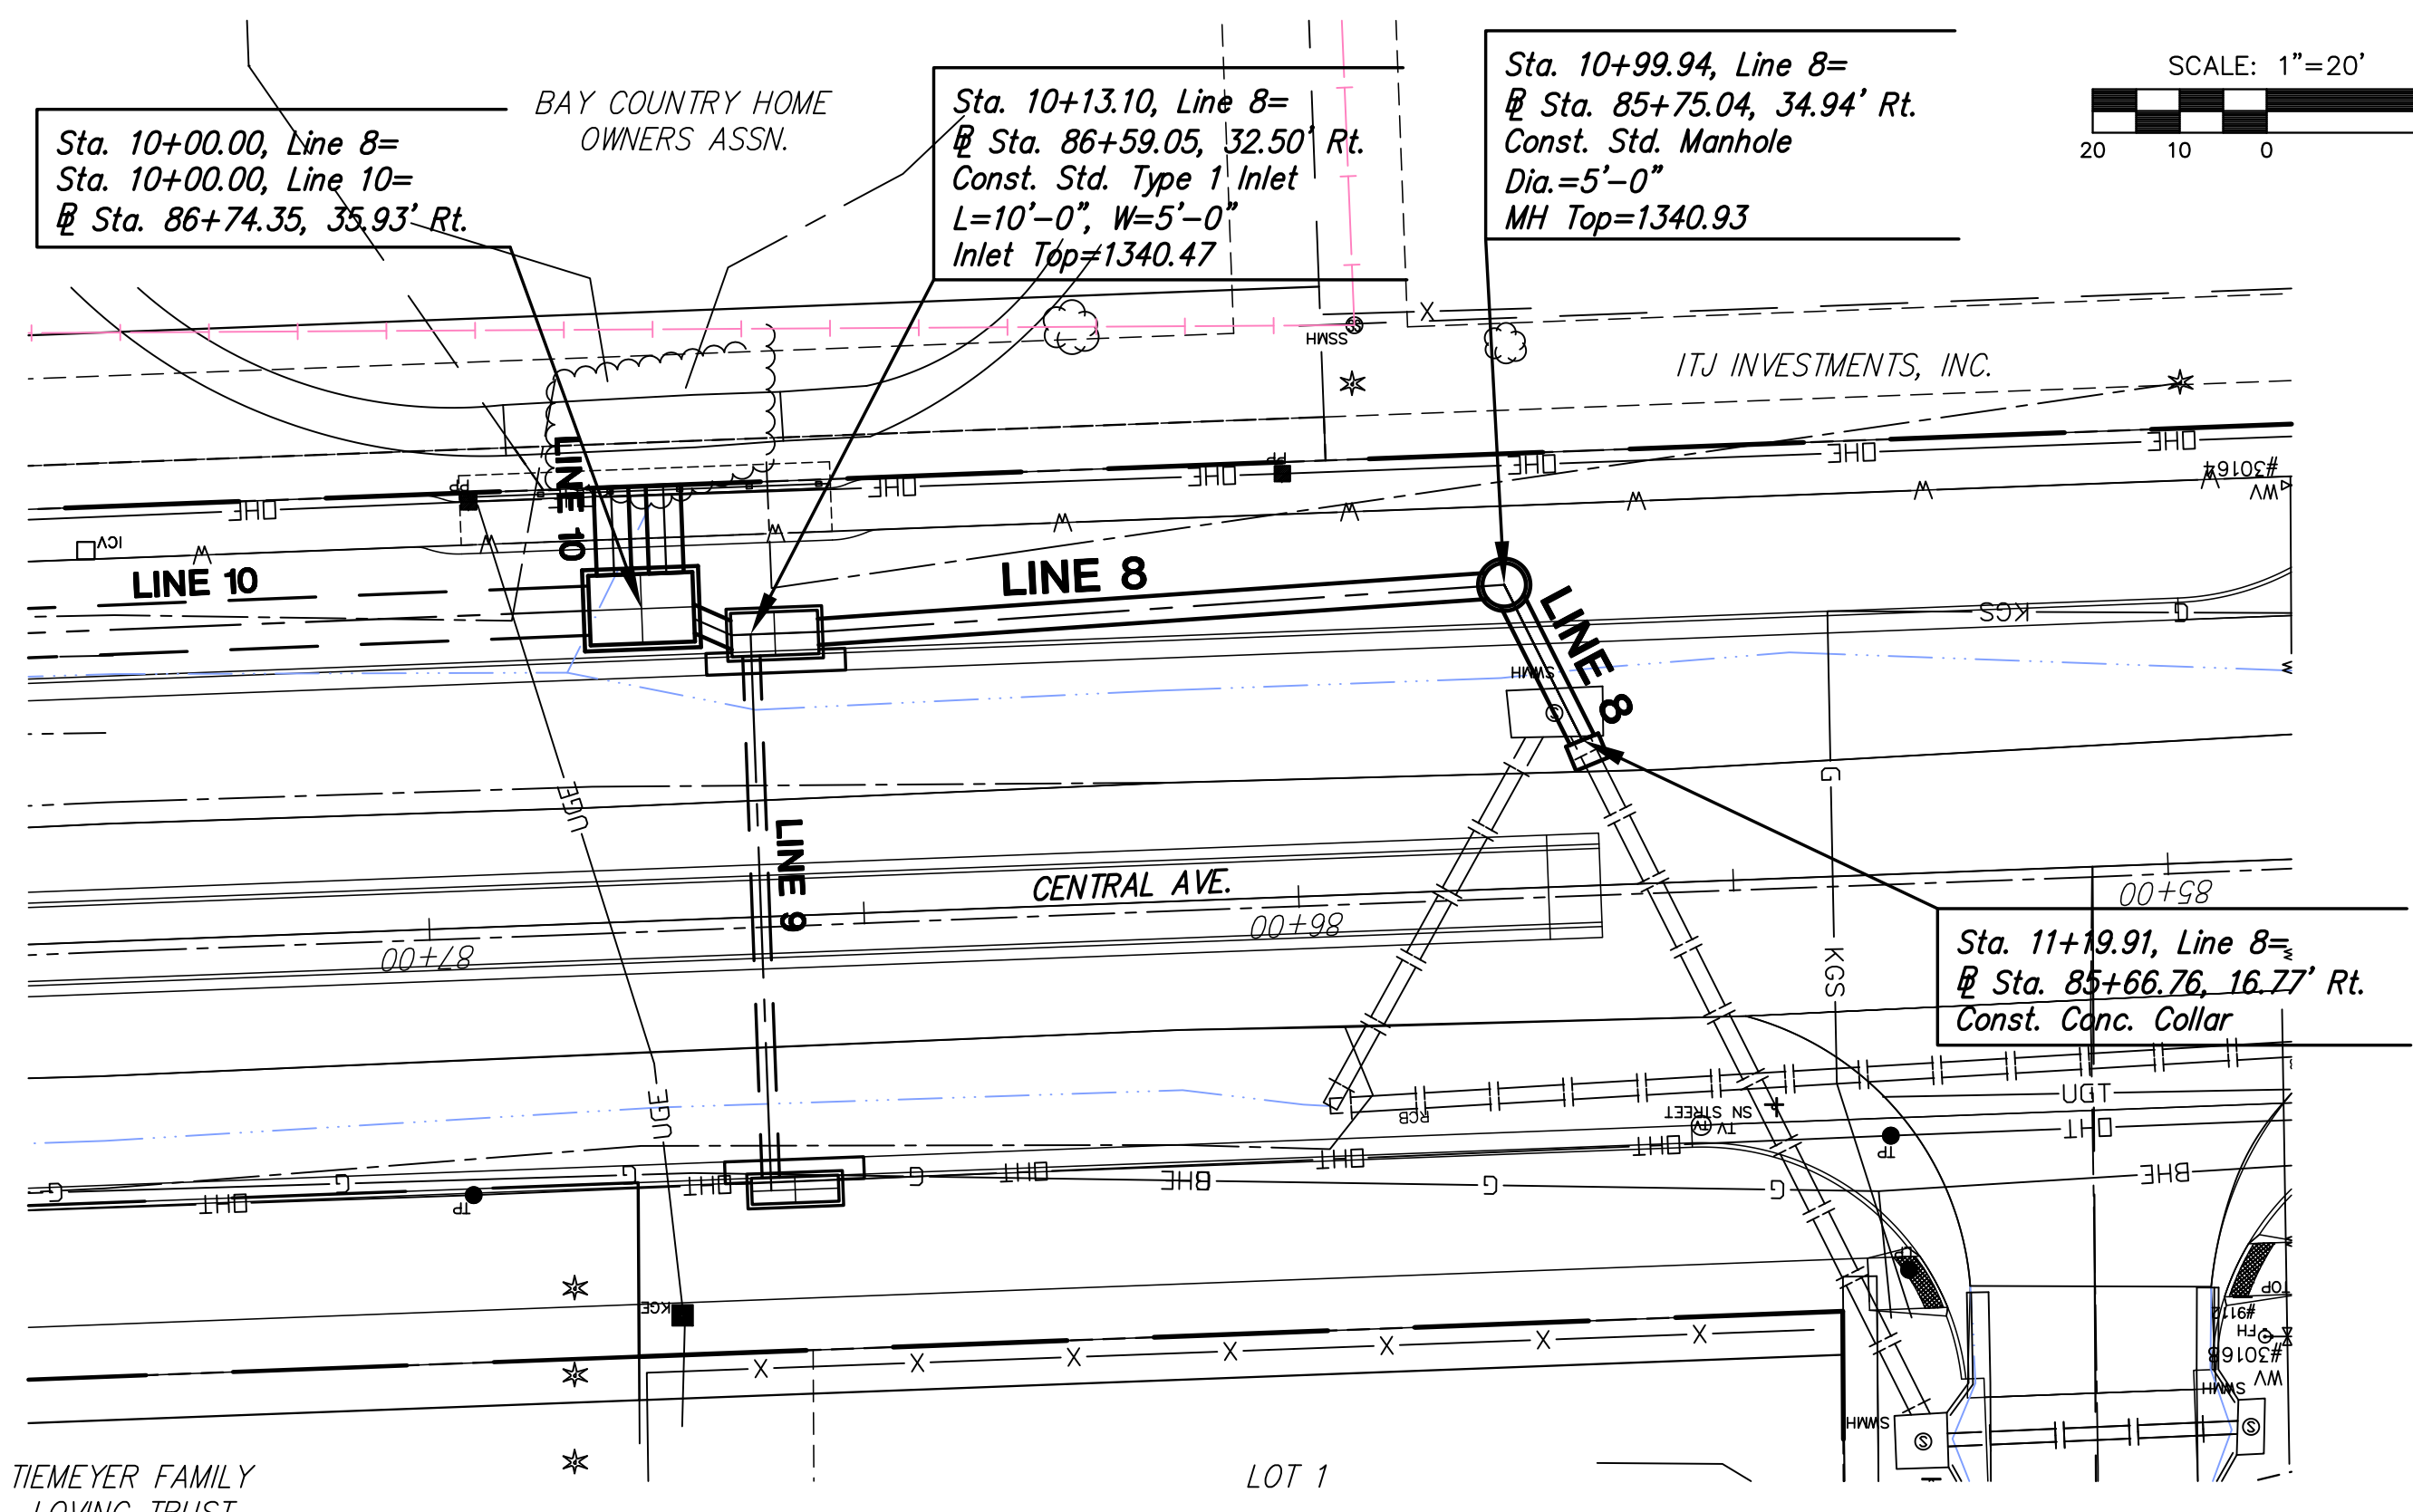

PLOTED: Wednesday, November 14, 2012 @ 01:45PM

J:\Civil\04235.dwg\SW\04235\_SWS D-04.dwg