

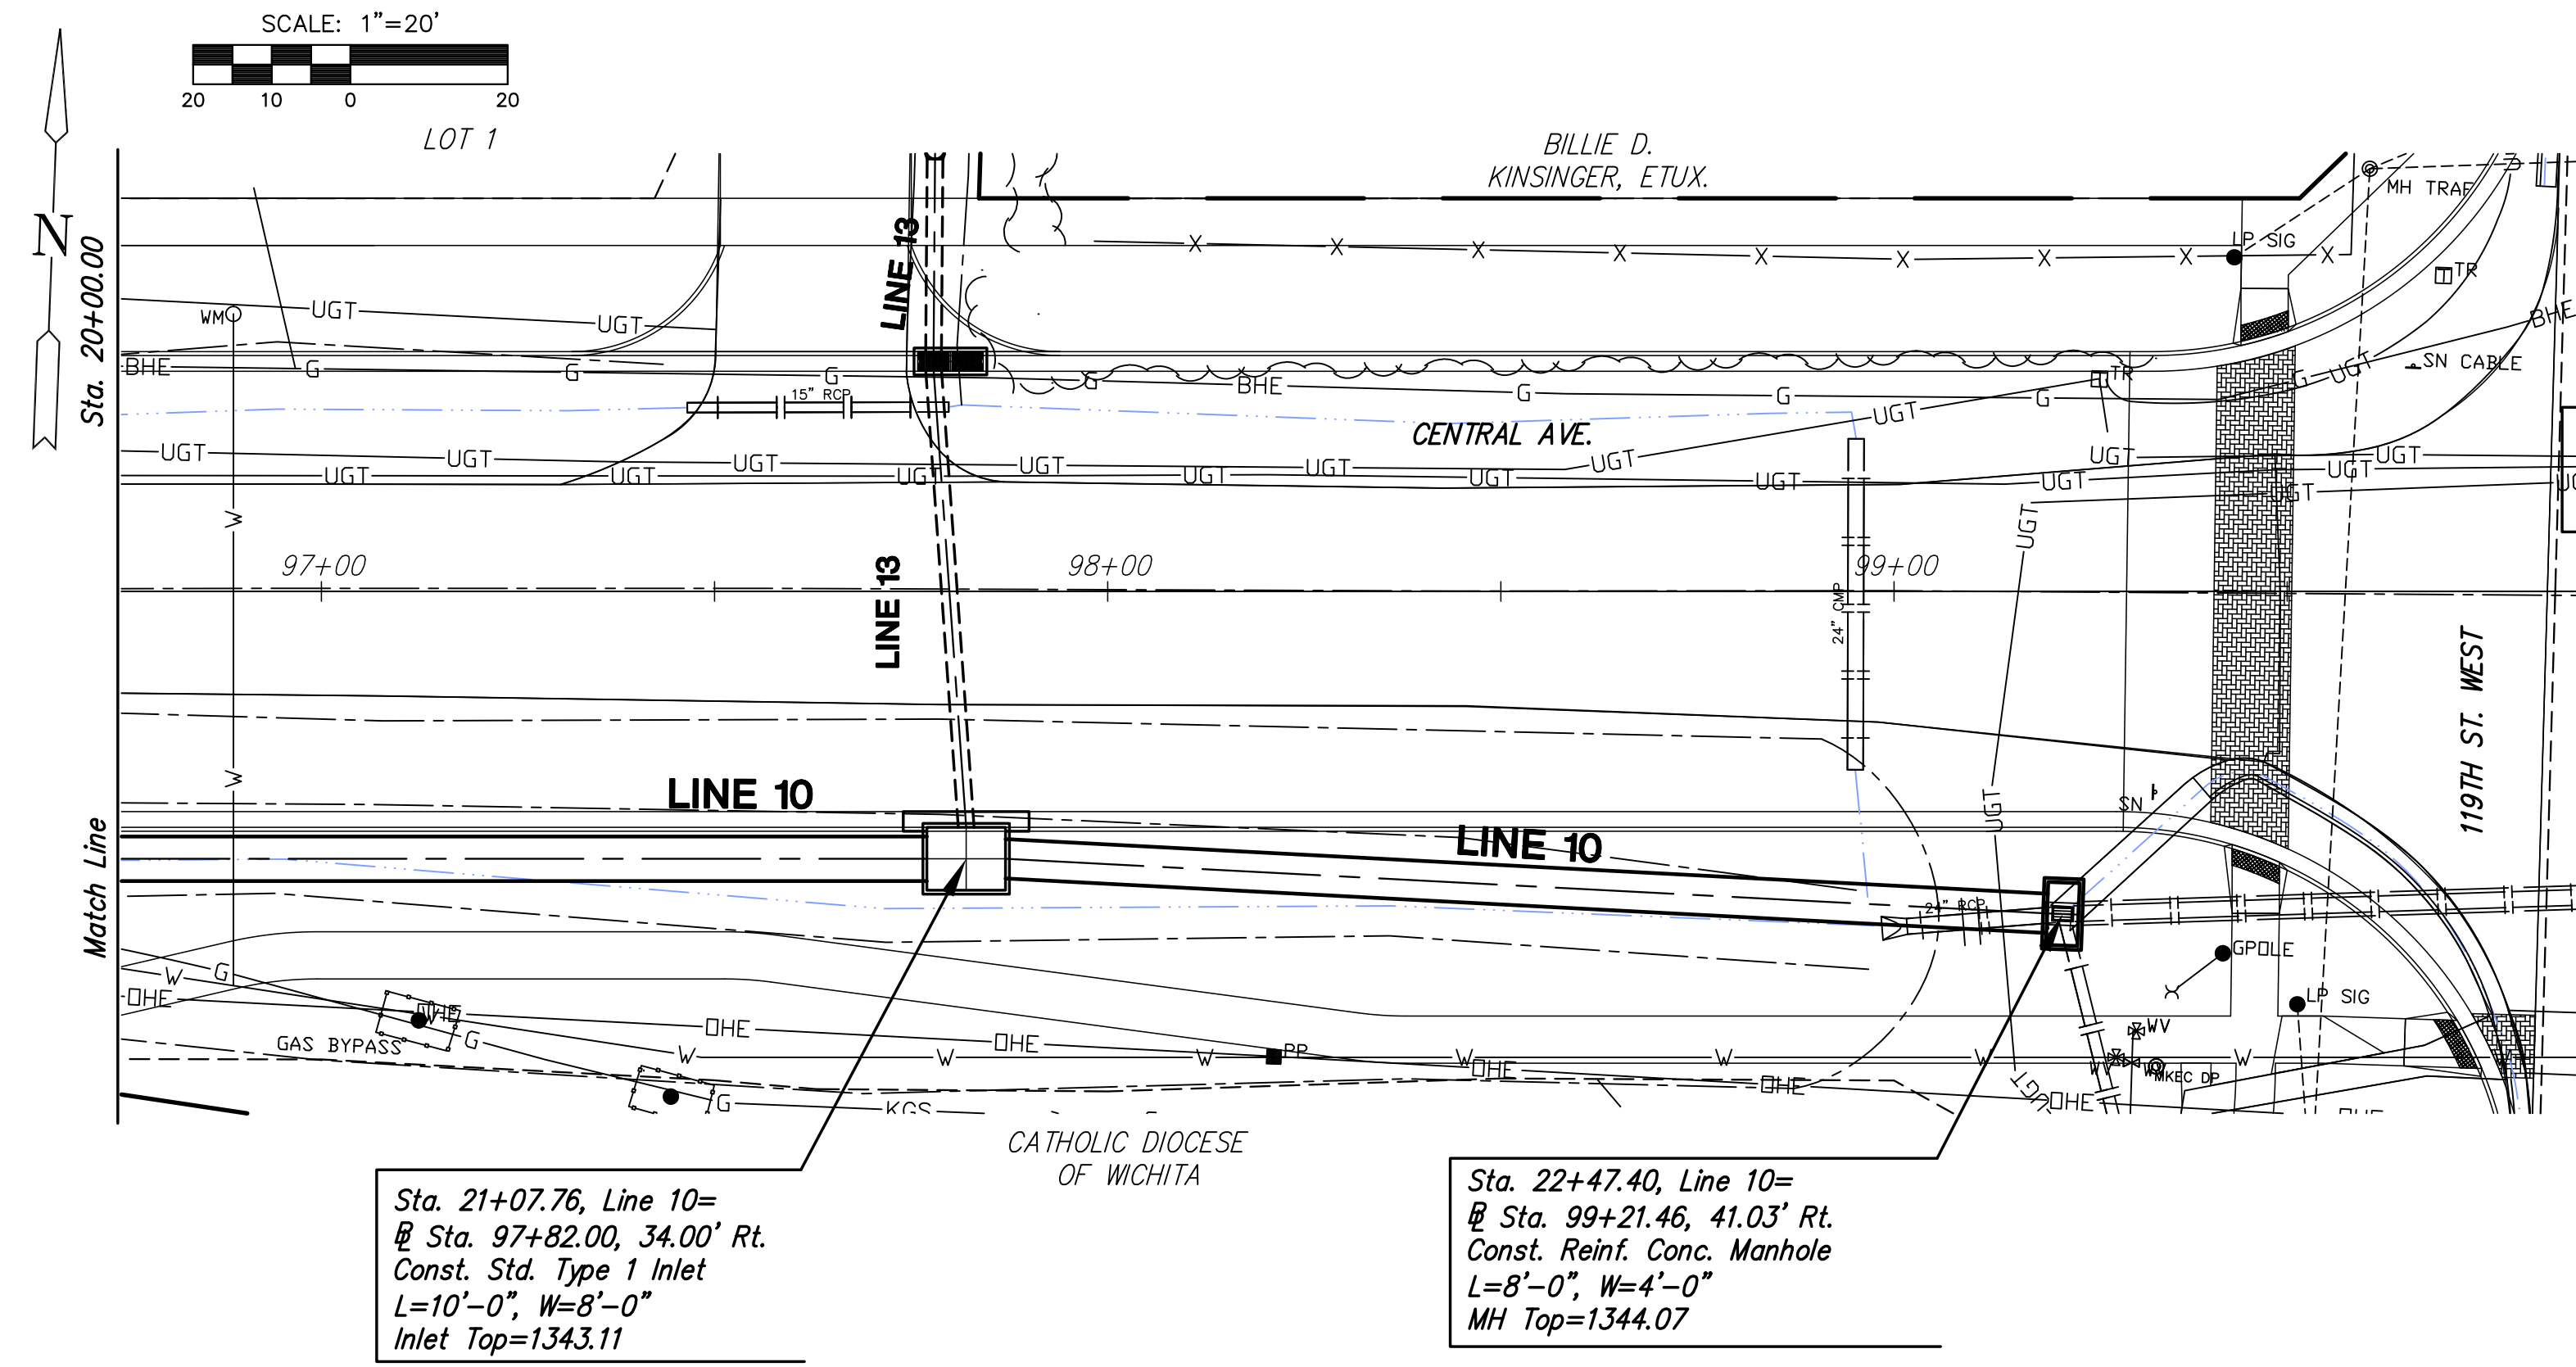


STATE	PROJECT NO.	YEAR	SHEET NO.	SHEETS
KANSAS	87 N-0351-01	2012	31	220


MKEC
ENGINEERING
CONSULTANTS, INC.
411 N. WEBB ROAD
WICHITA, K.S. 67206
316-684-9600

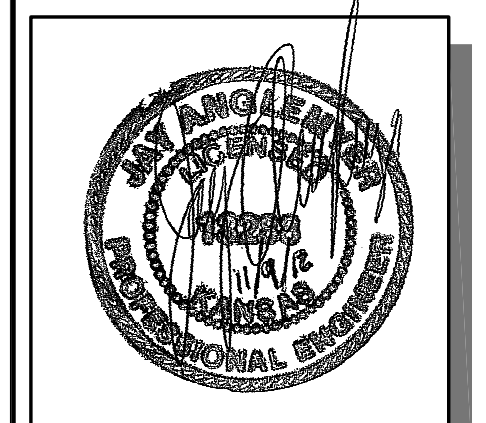


PLAN LINE 10

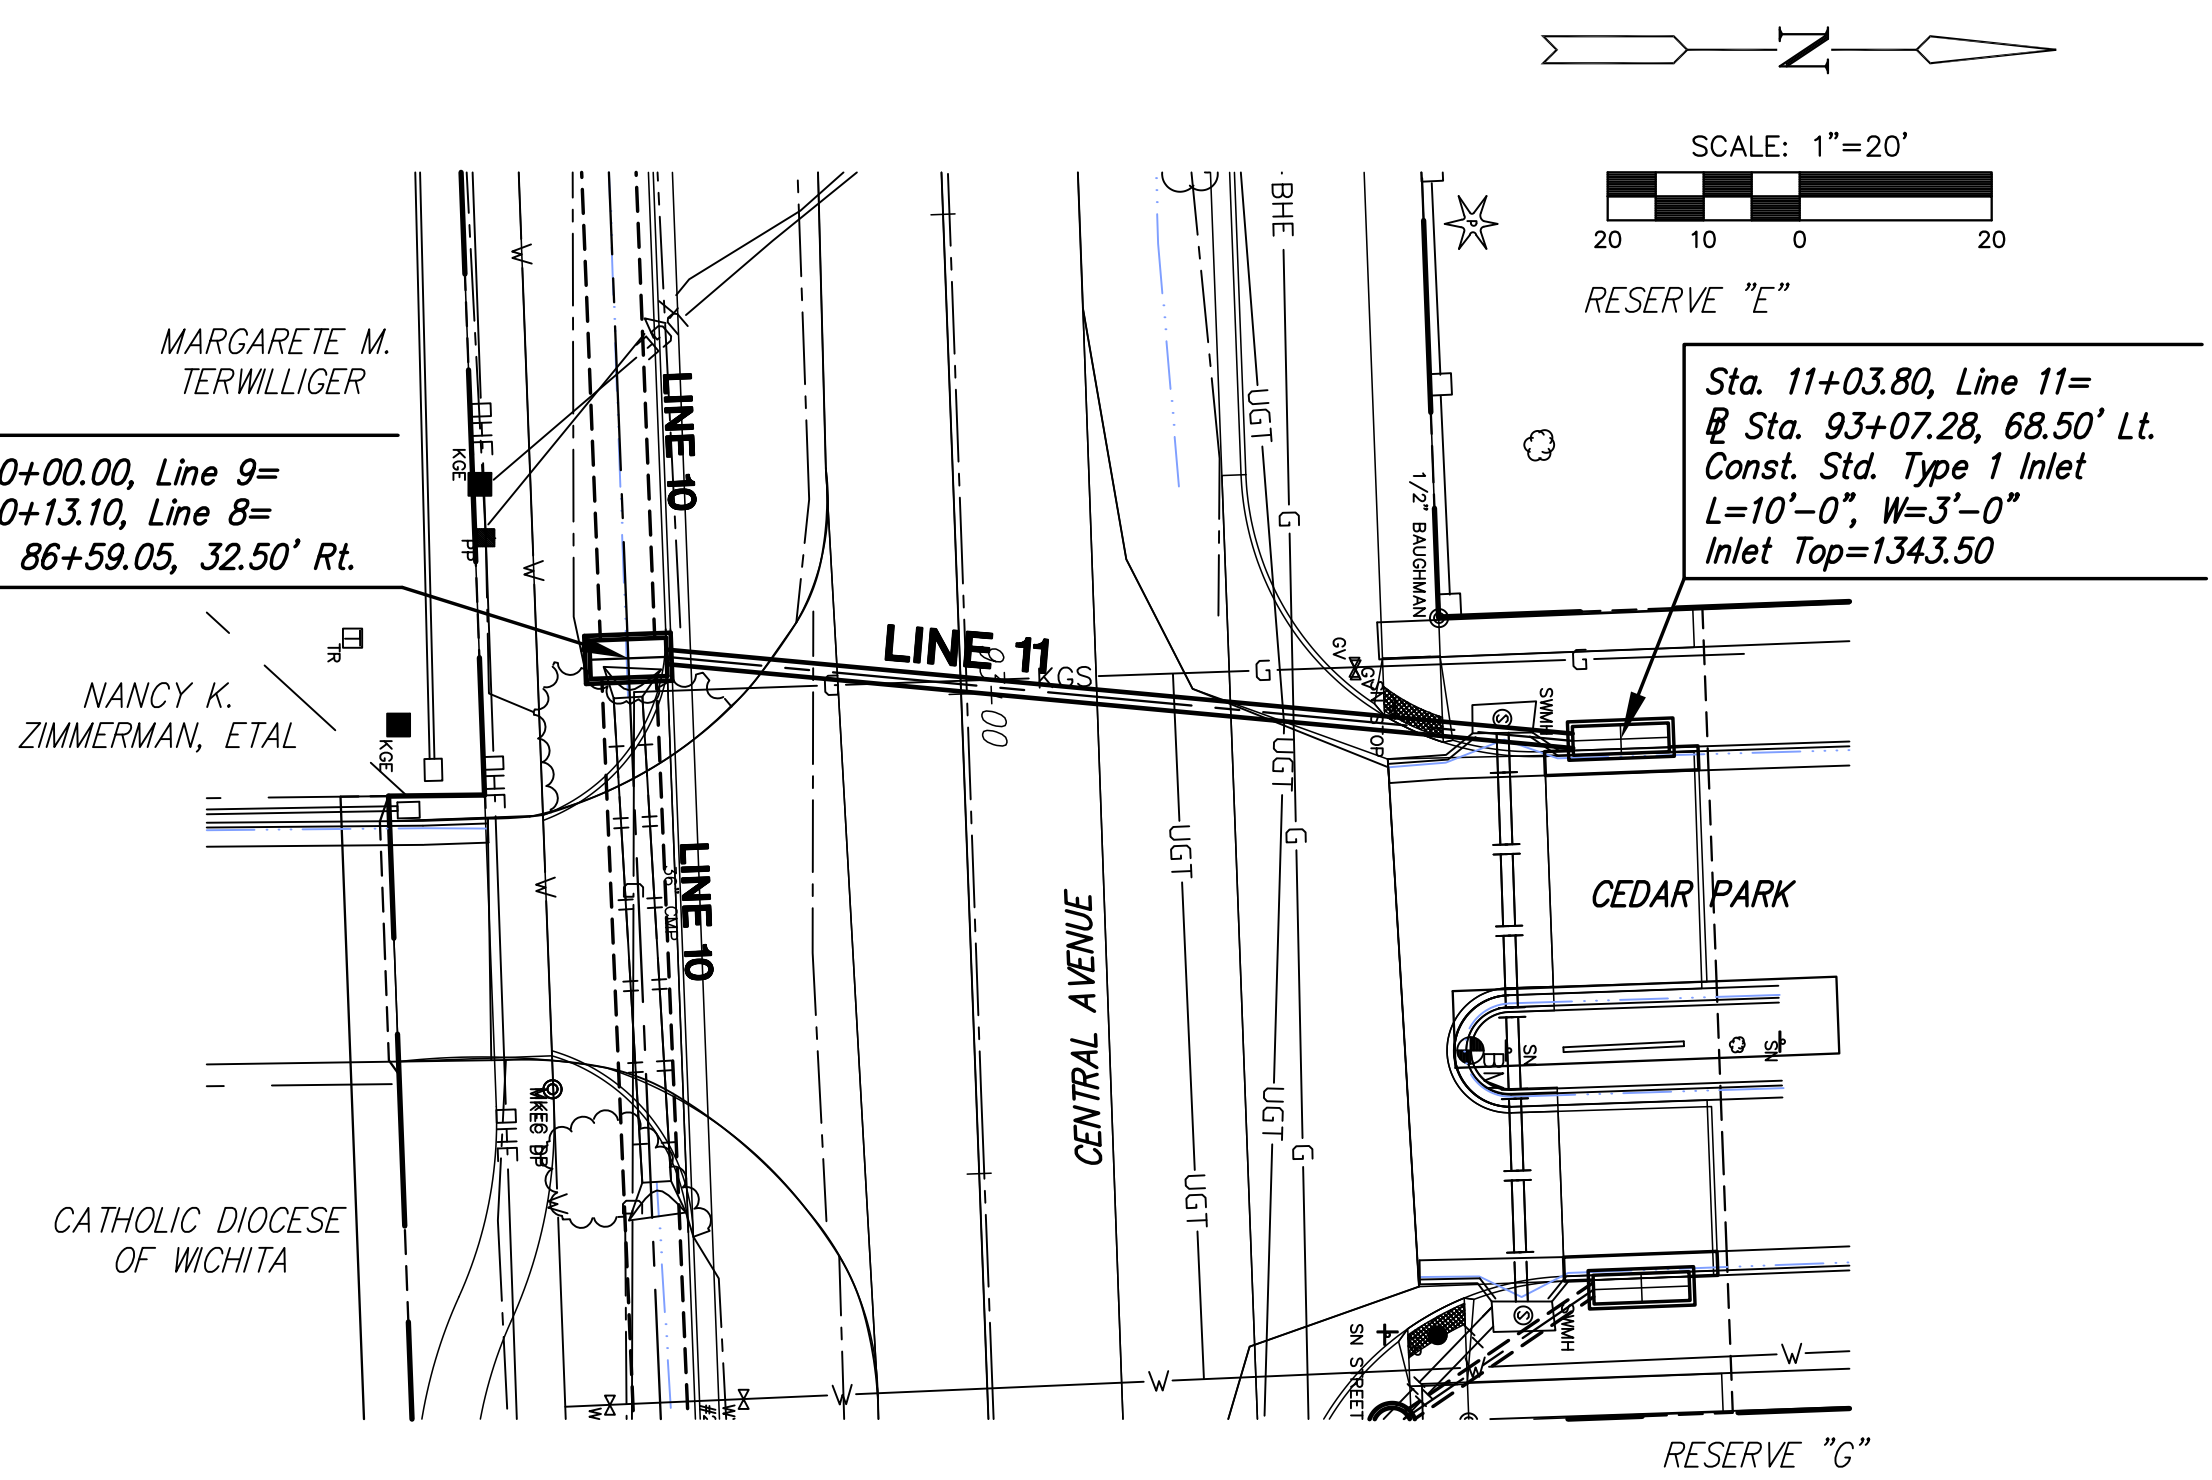

PLAN LINE 11

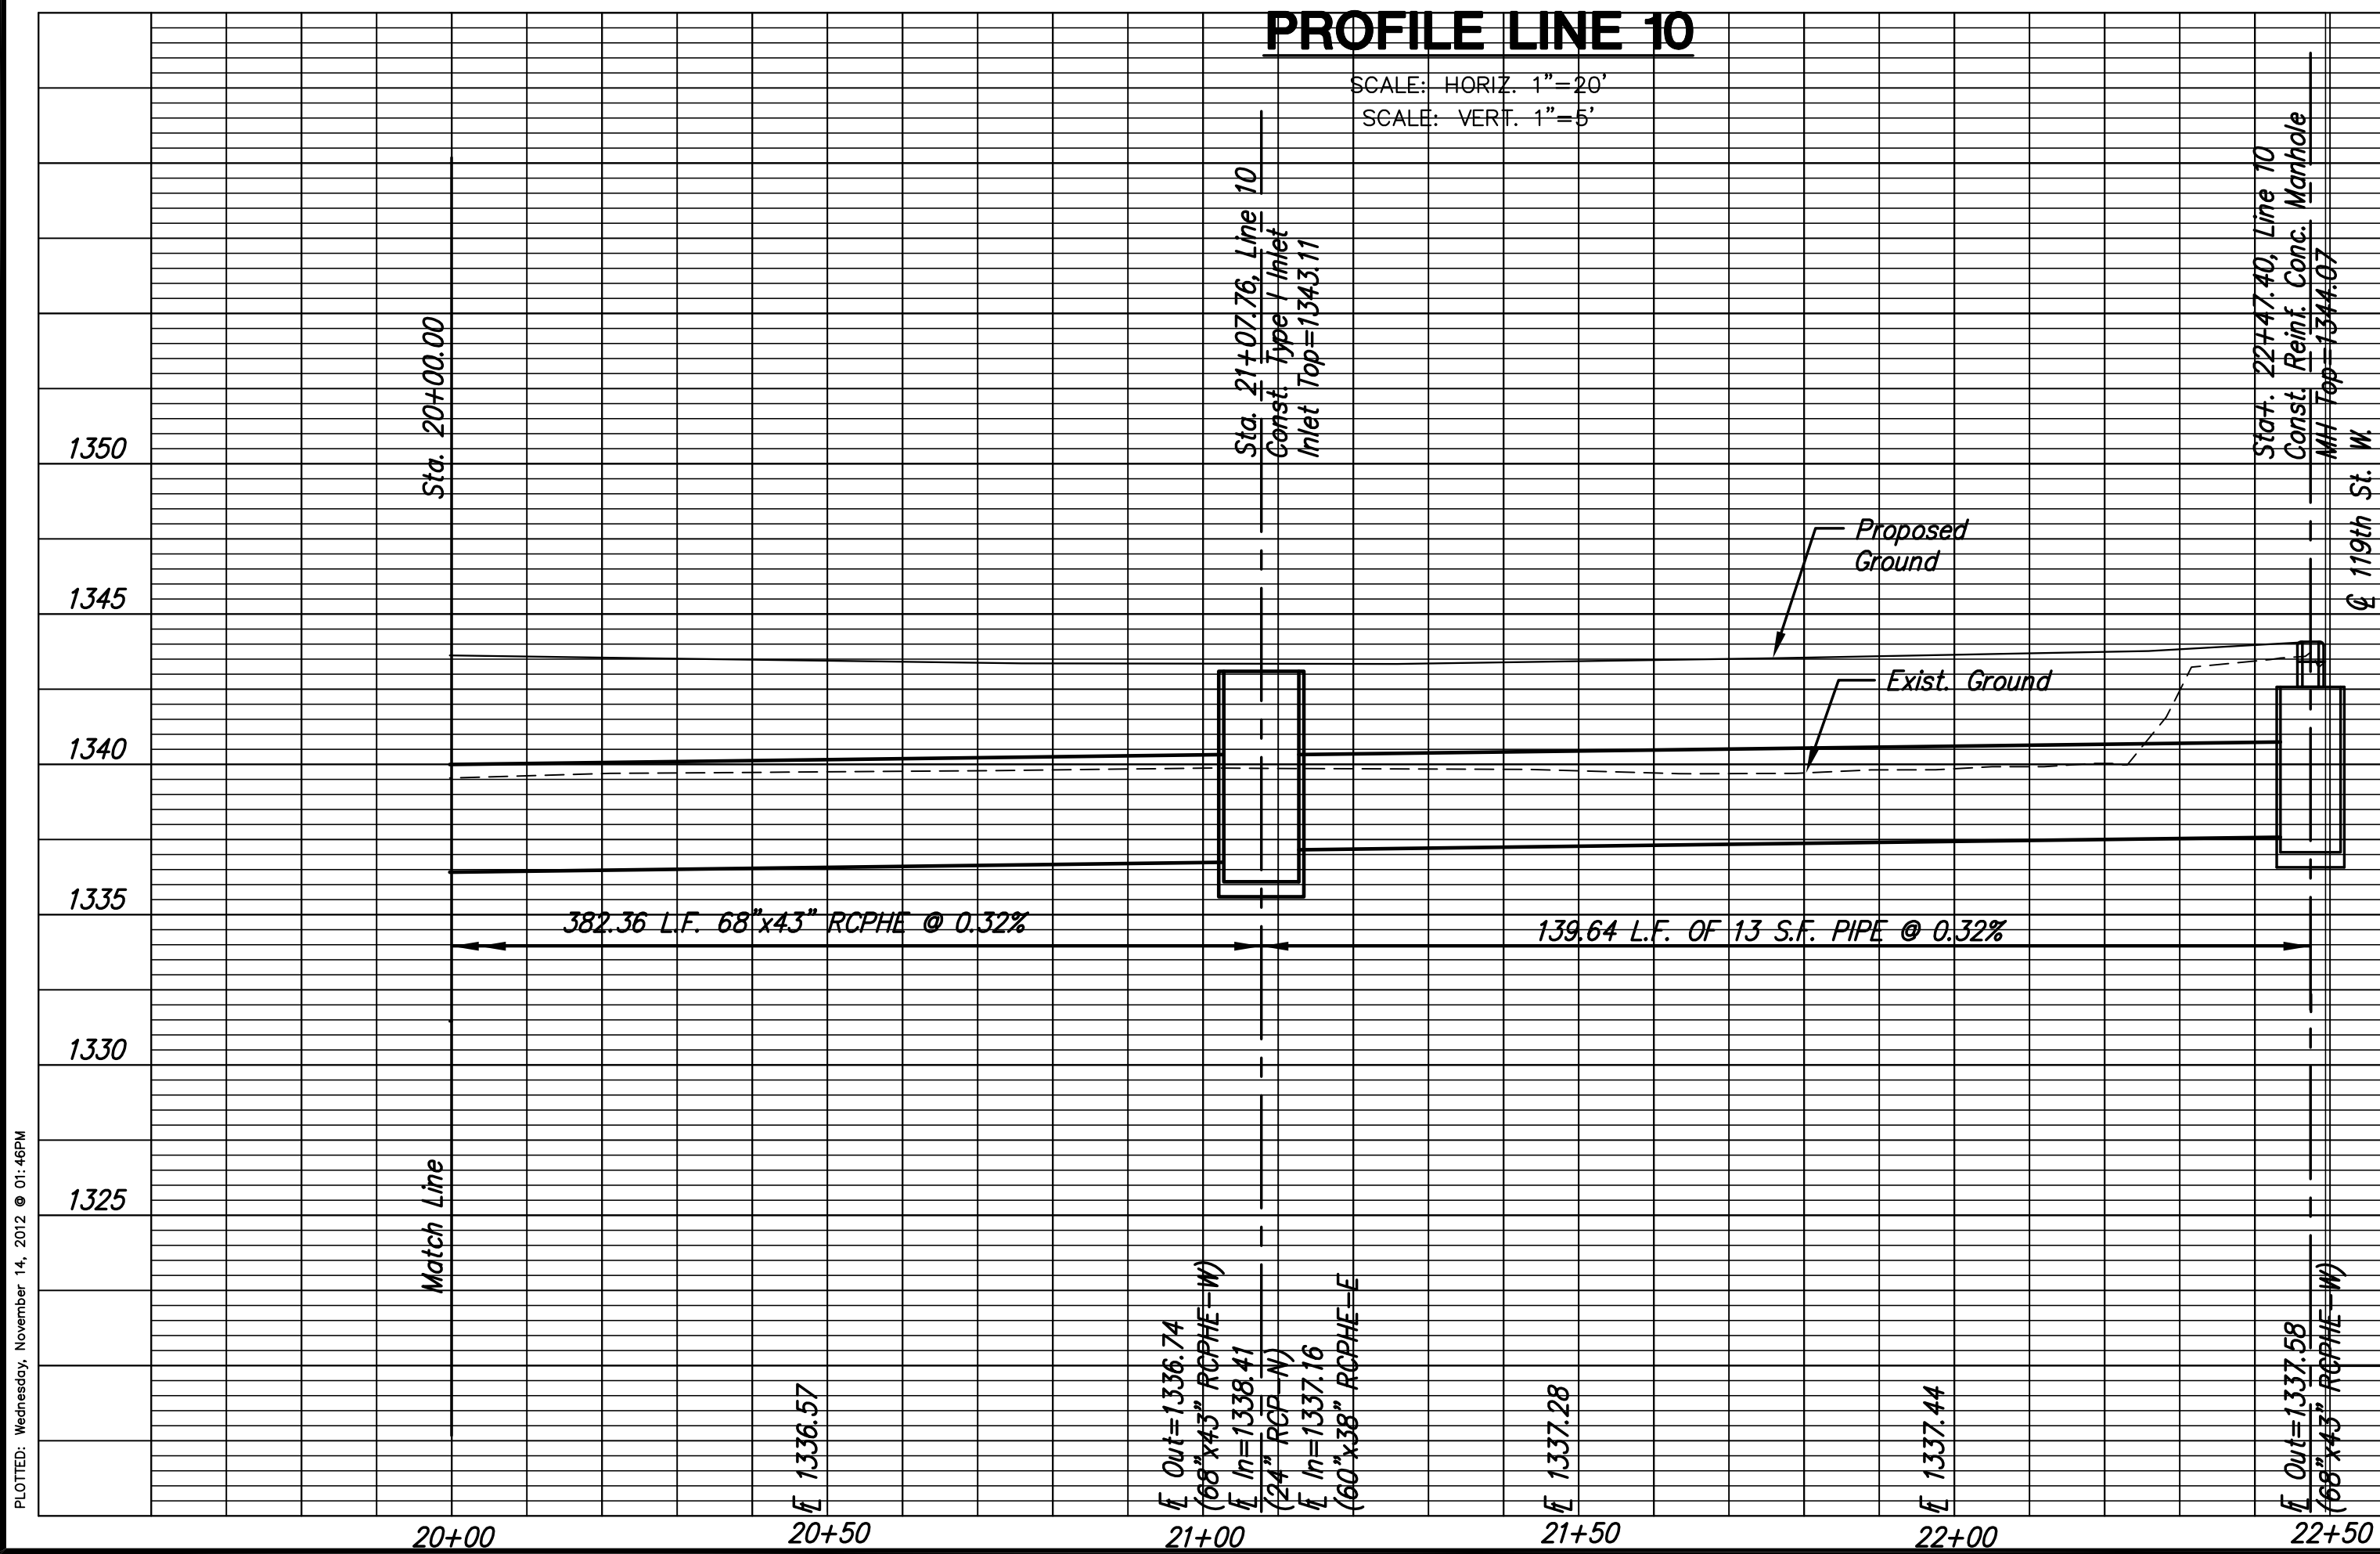

PROFILE LINE 10

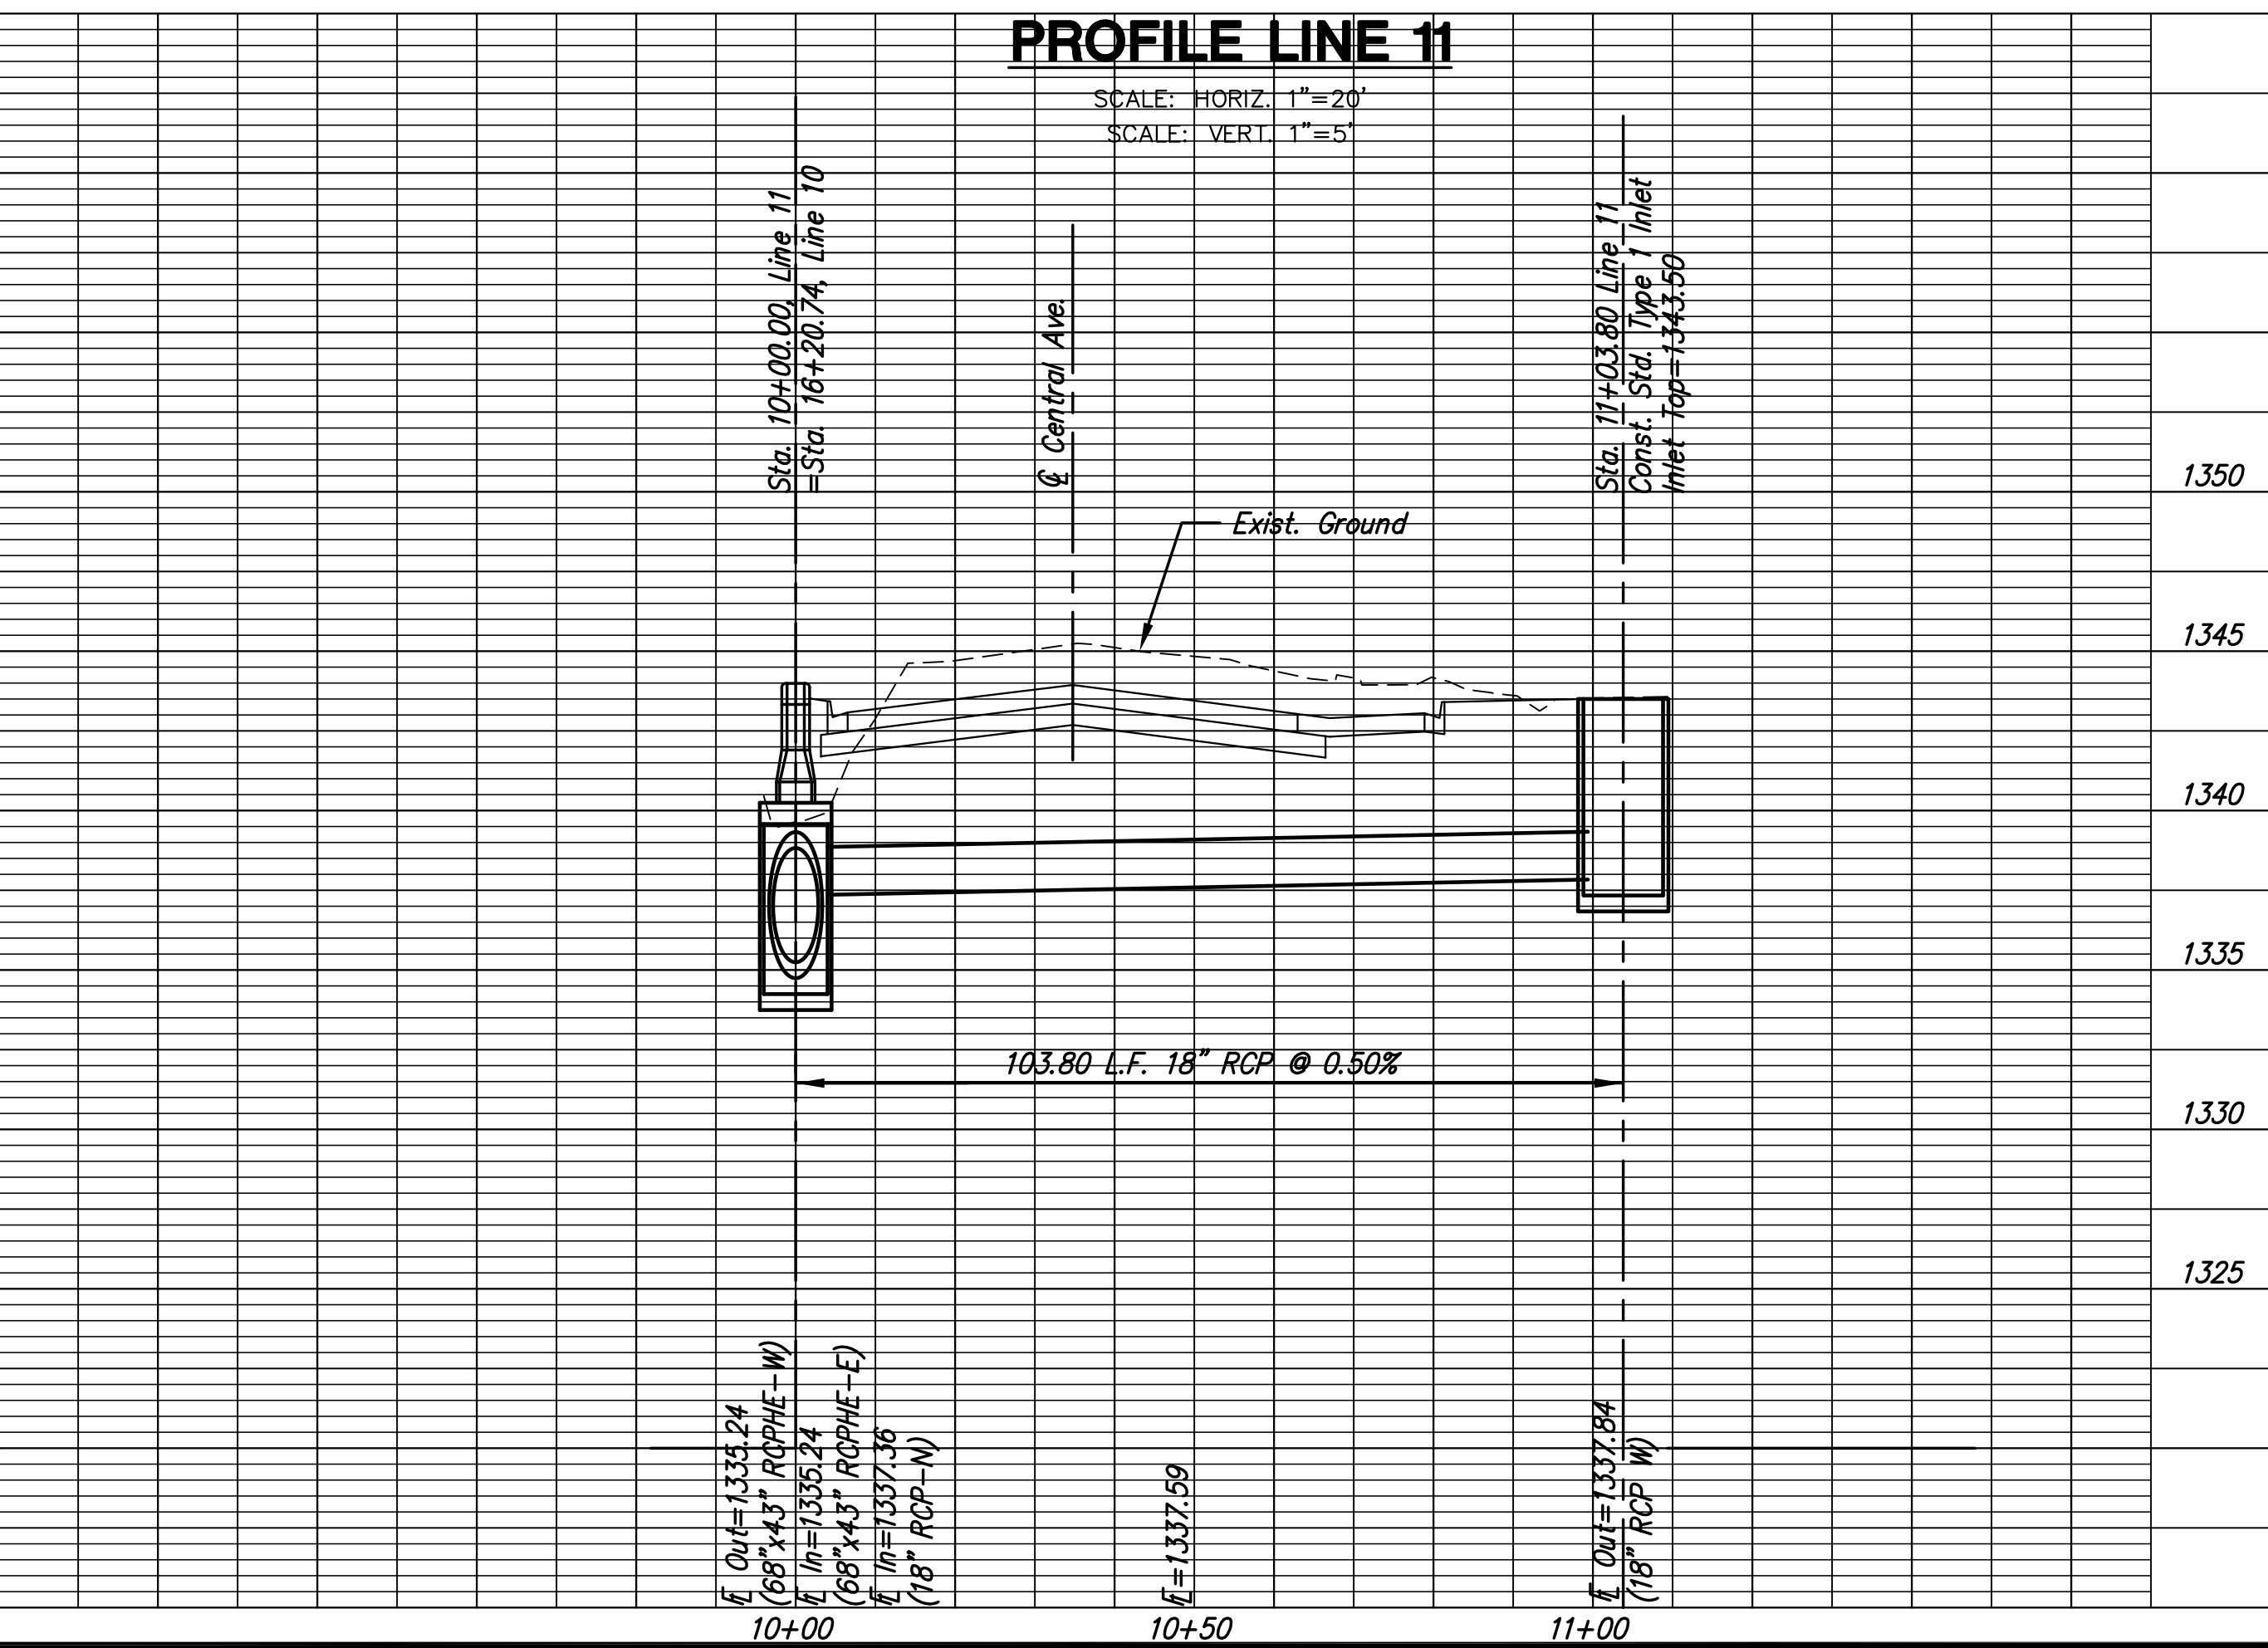

PROFILE LINE 11

**CENTRAL AVENUE
IMPROVEMENTS FROM
135TH ST. W. TO 119TH ST. W.**

**STORM
SEWER
LINES 10 & 11**
SHEET TITLE
472-84017
PROJECT NUMBER

DESIGN BY: JRA
DRAWN BY: WNJ
CHECKED BY: JRA

ISSUED: November 9, 2012
REVISED:

SHEET NO.
31 of 220

PLOTTED: Wednesday, November 14, 2012 @ 01:46PM

J:\Civ\104238.dwg SWS 04238 SWS D-07.dwg