


**CENTRAL AVENUE
IMPROVEMENTS FROM
135TH ST. W. TO 119TH ST. W.**

**STORM
SEWER
LINES 12, 13 & 15**
SHEET TITLE
472-84017
PROJECT NUMBER


DESIGN BY: JRA
DRAWN BY: WNU
CHECKED BY: JRA

ISSUED
November 9, 2012


SHEET NO.
32 of 220

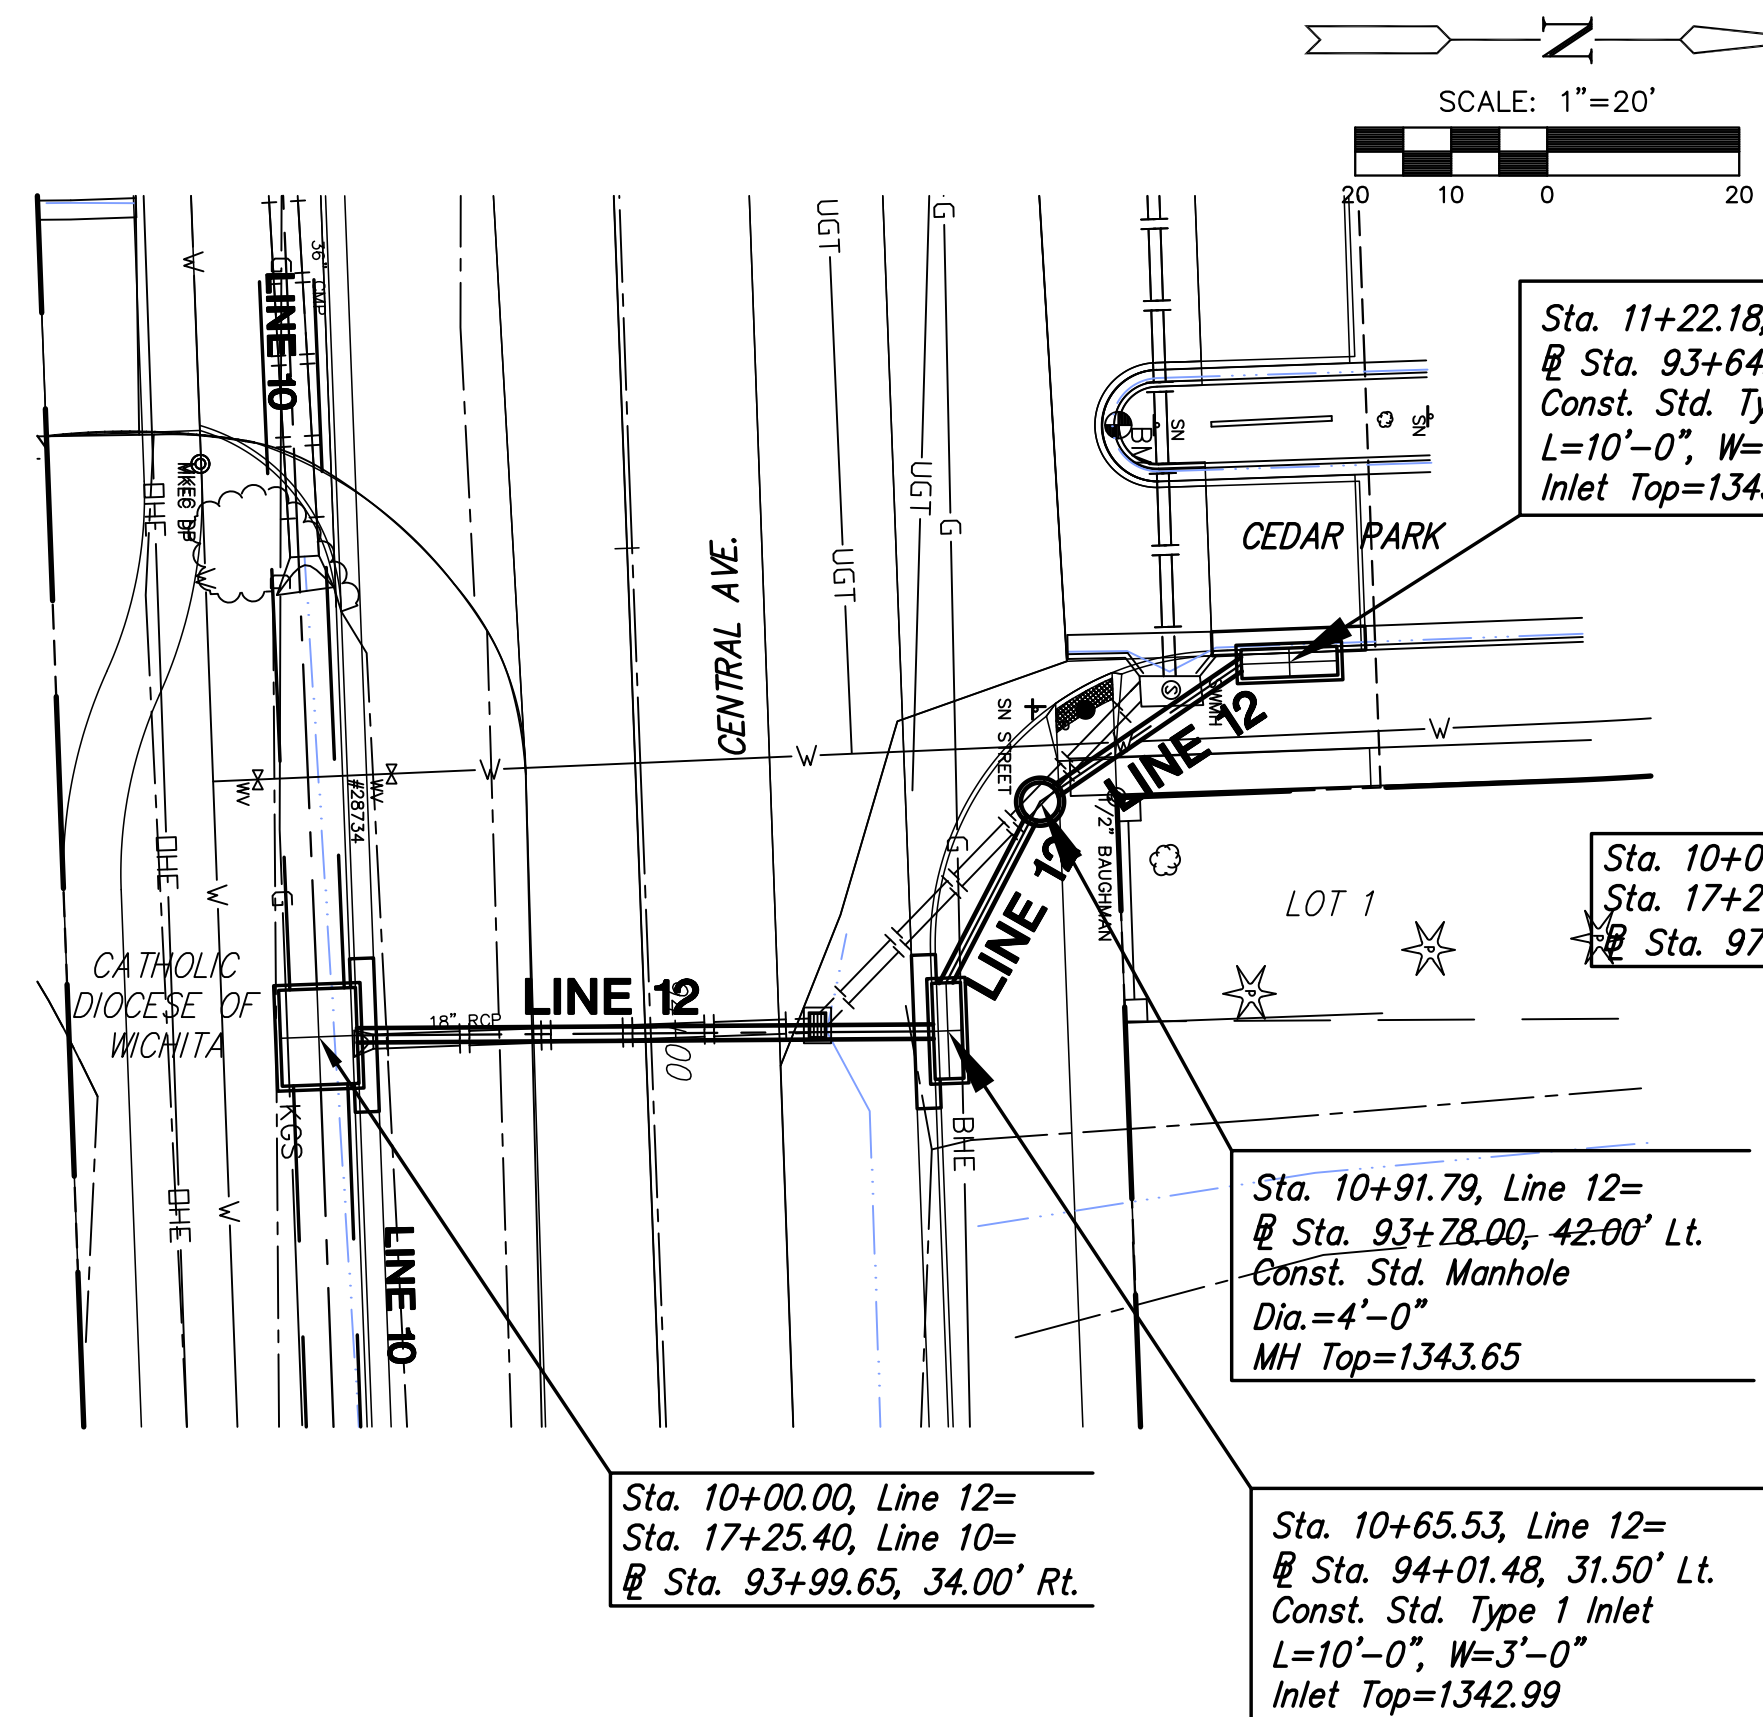


PLAN LINE 12

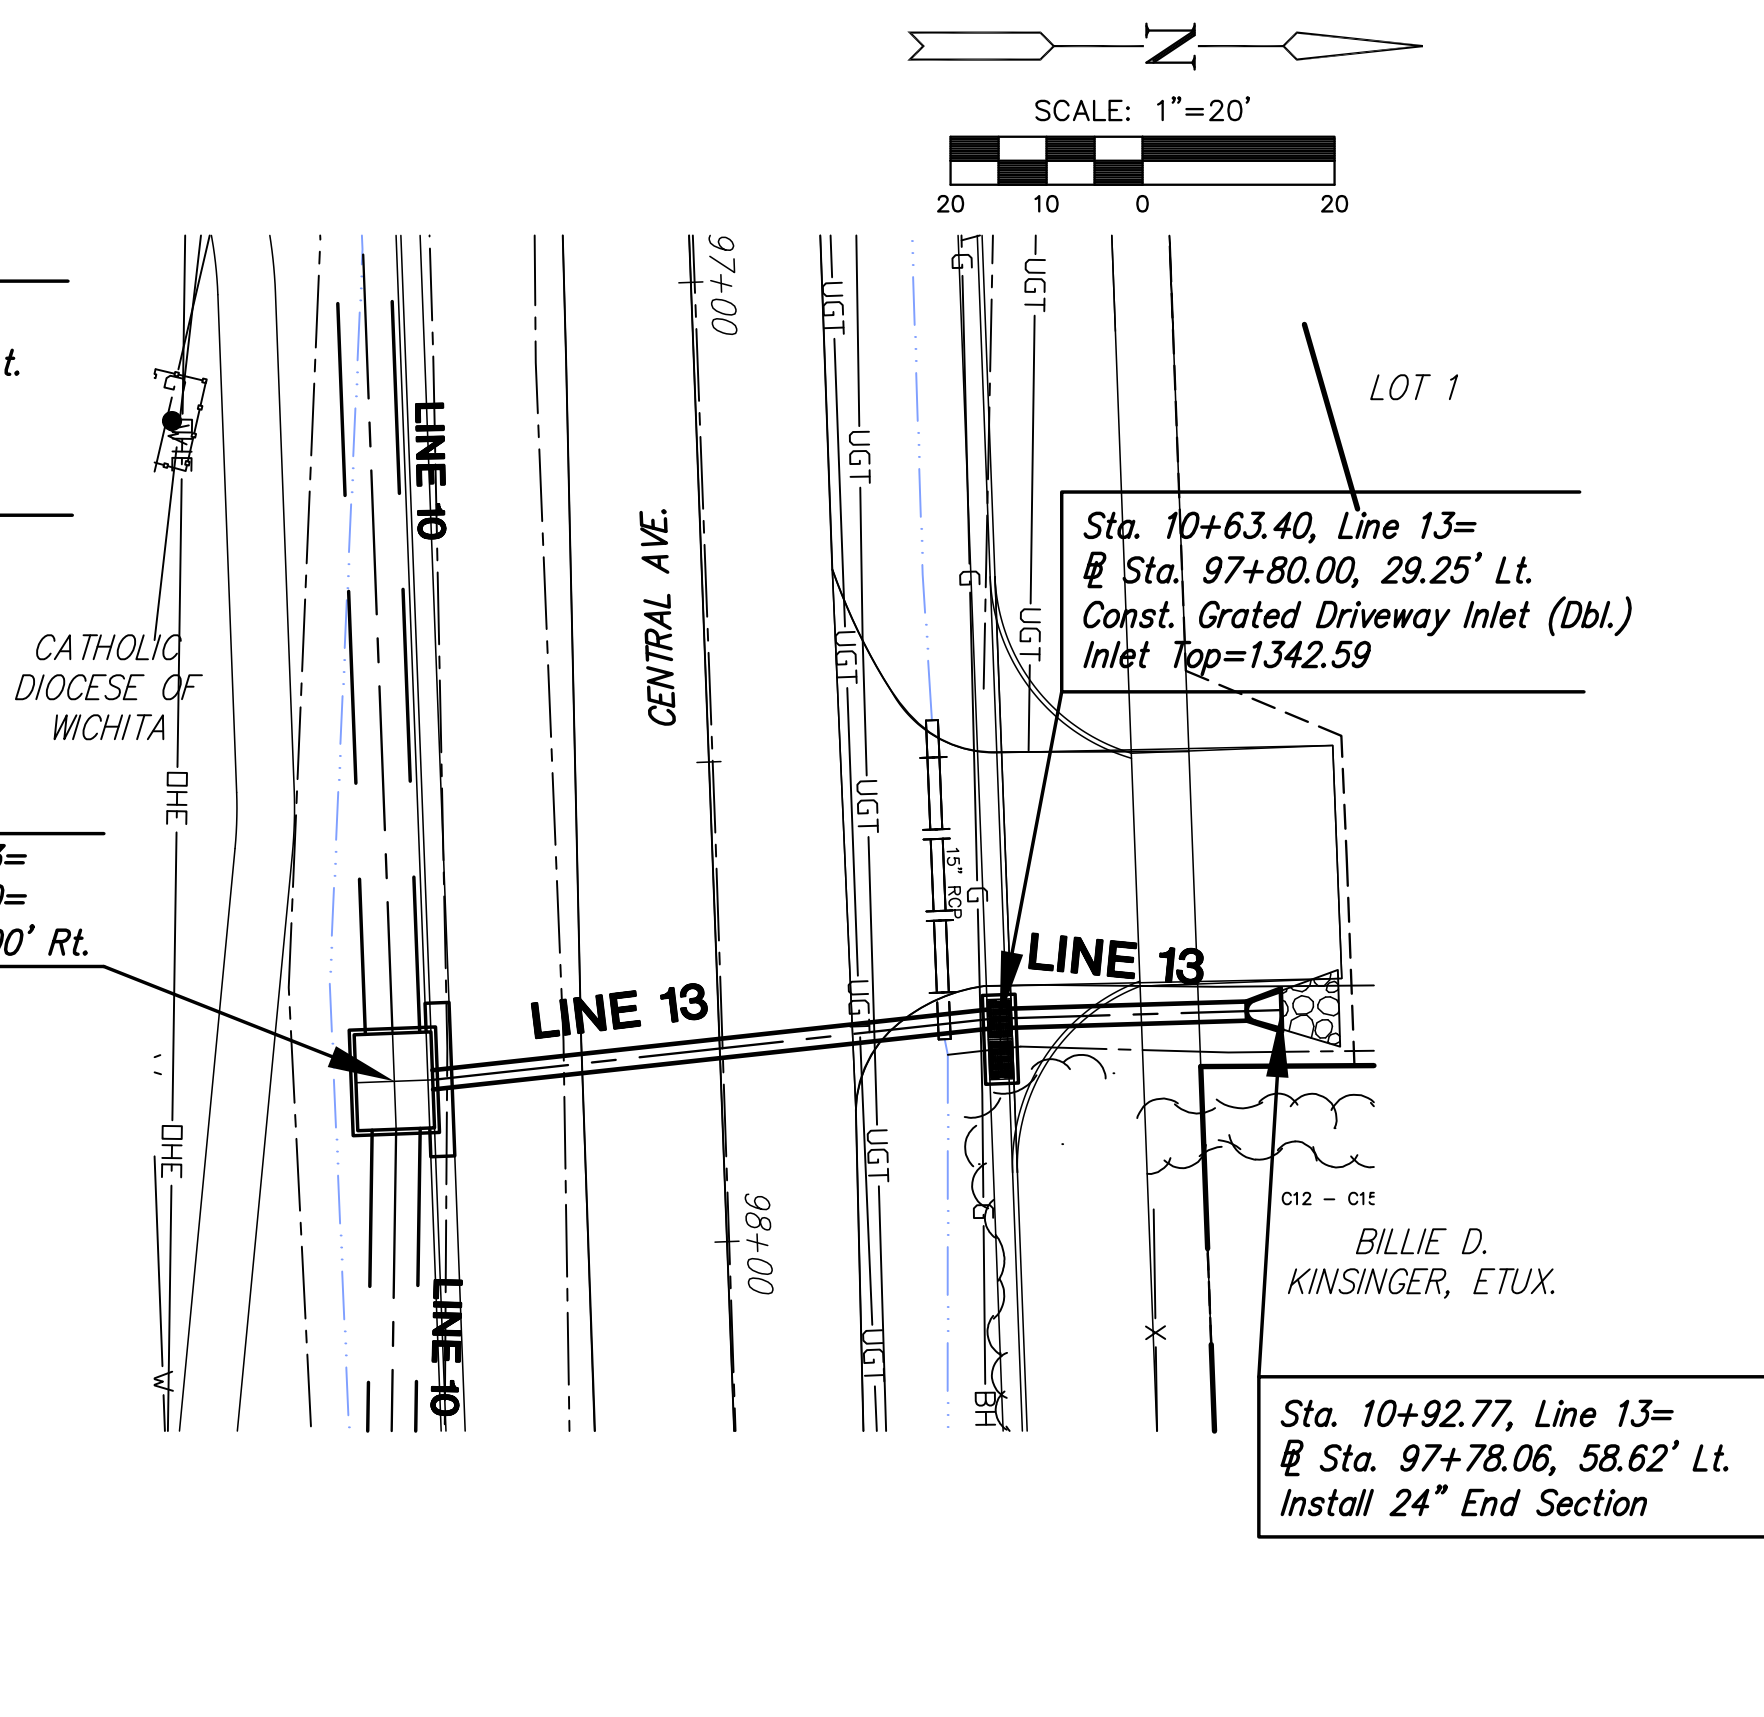


PLAN LINE 13

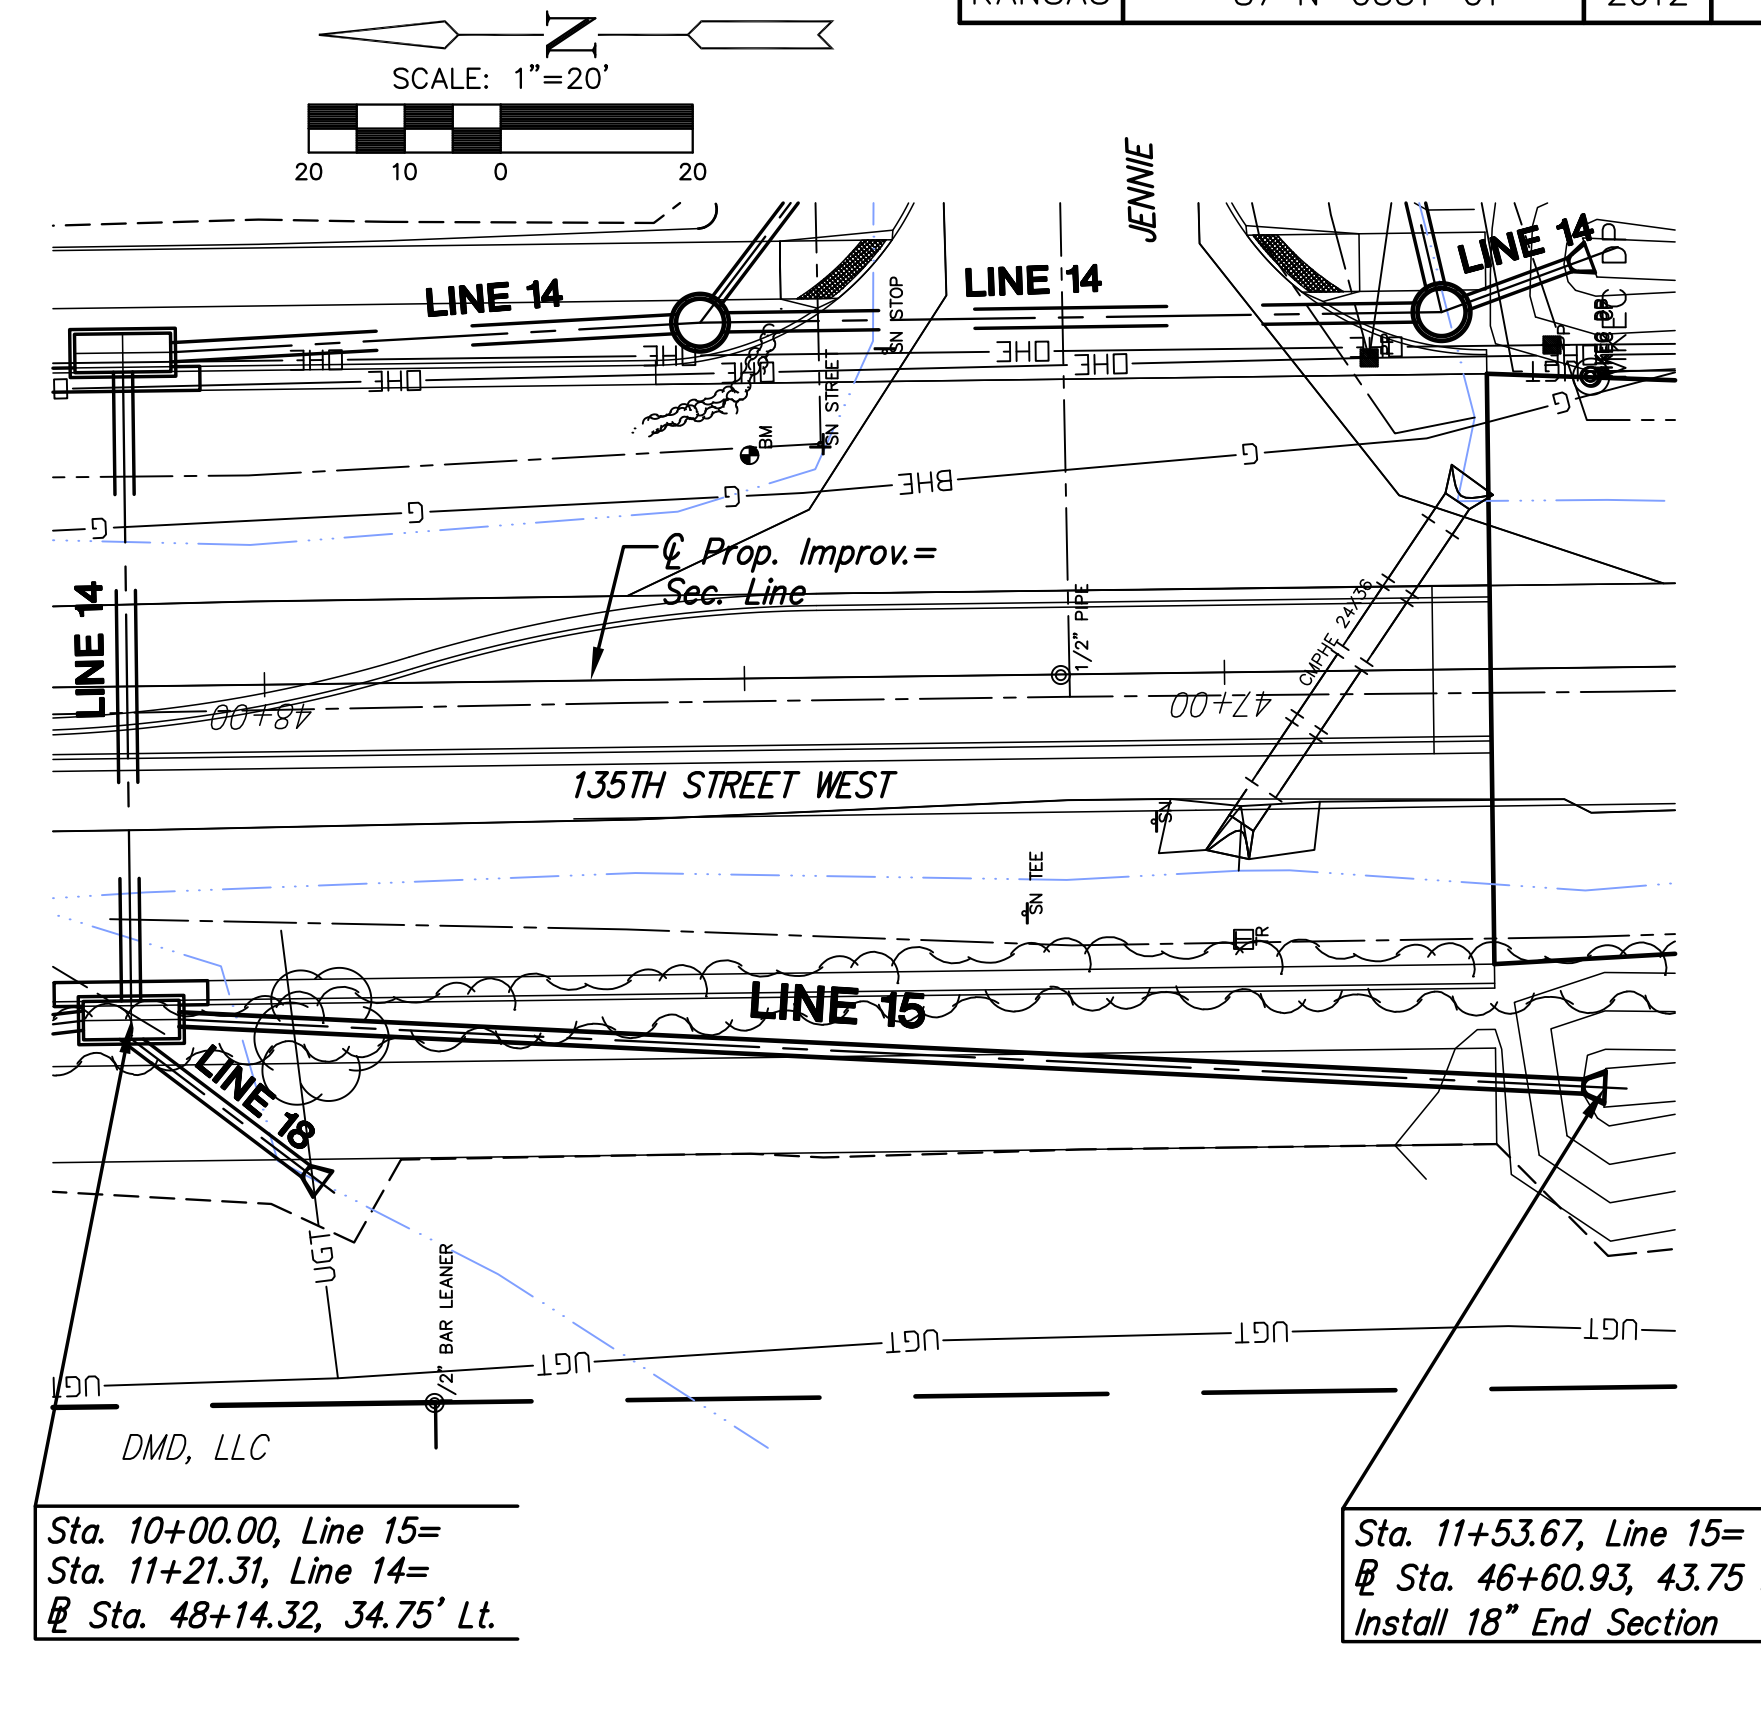


PLAN LINE 15

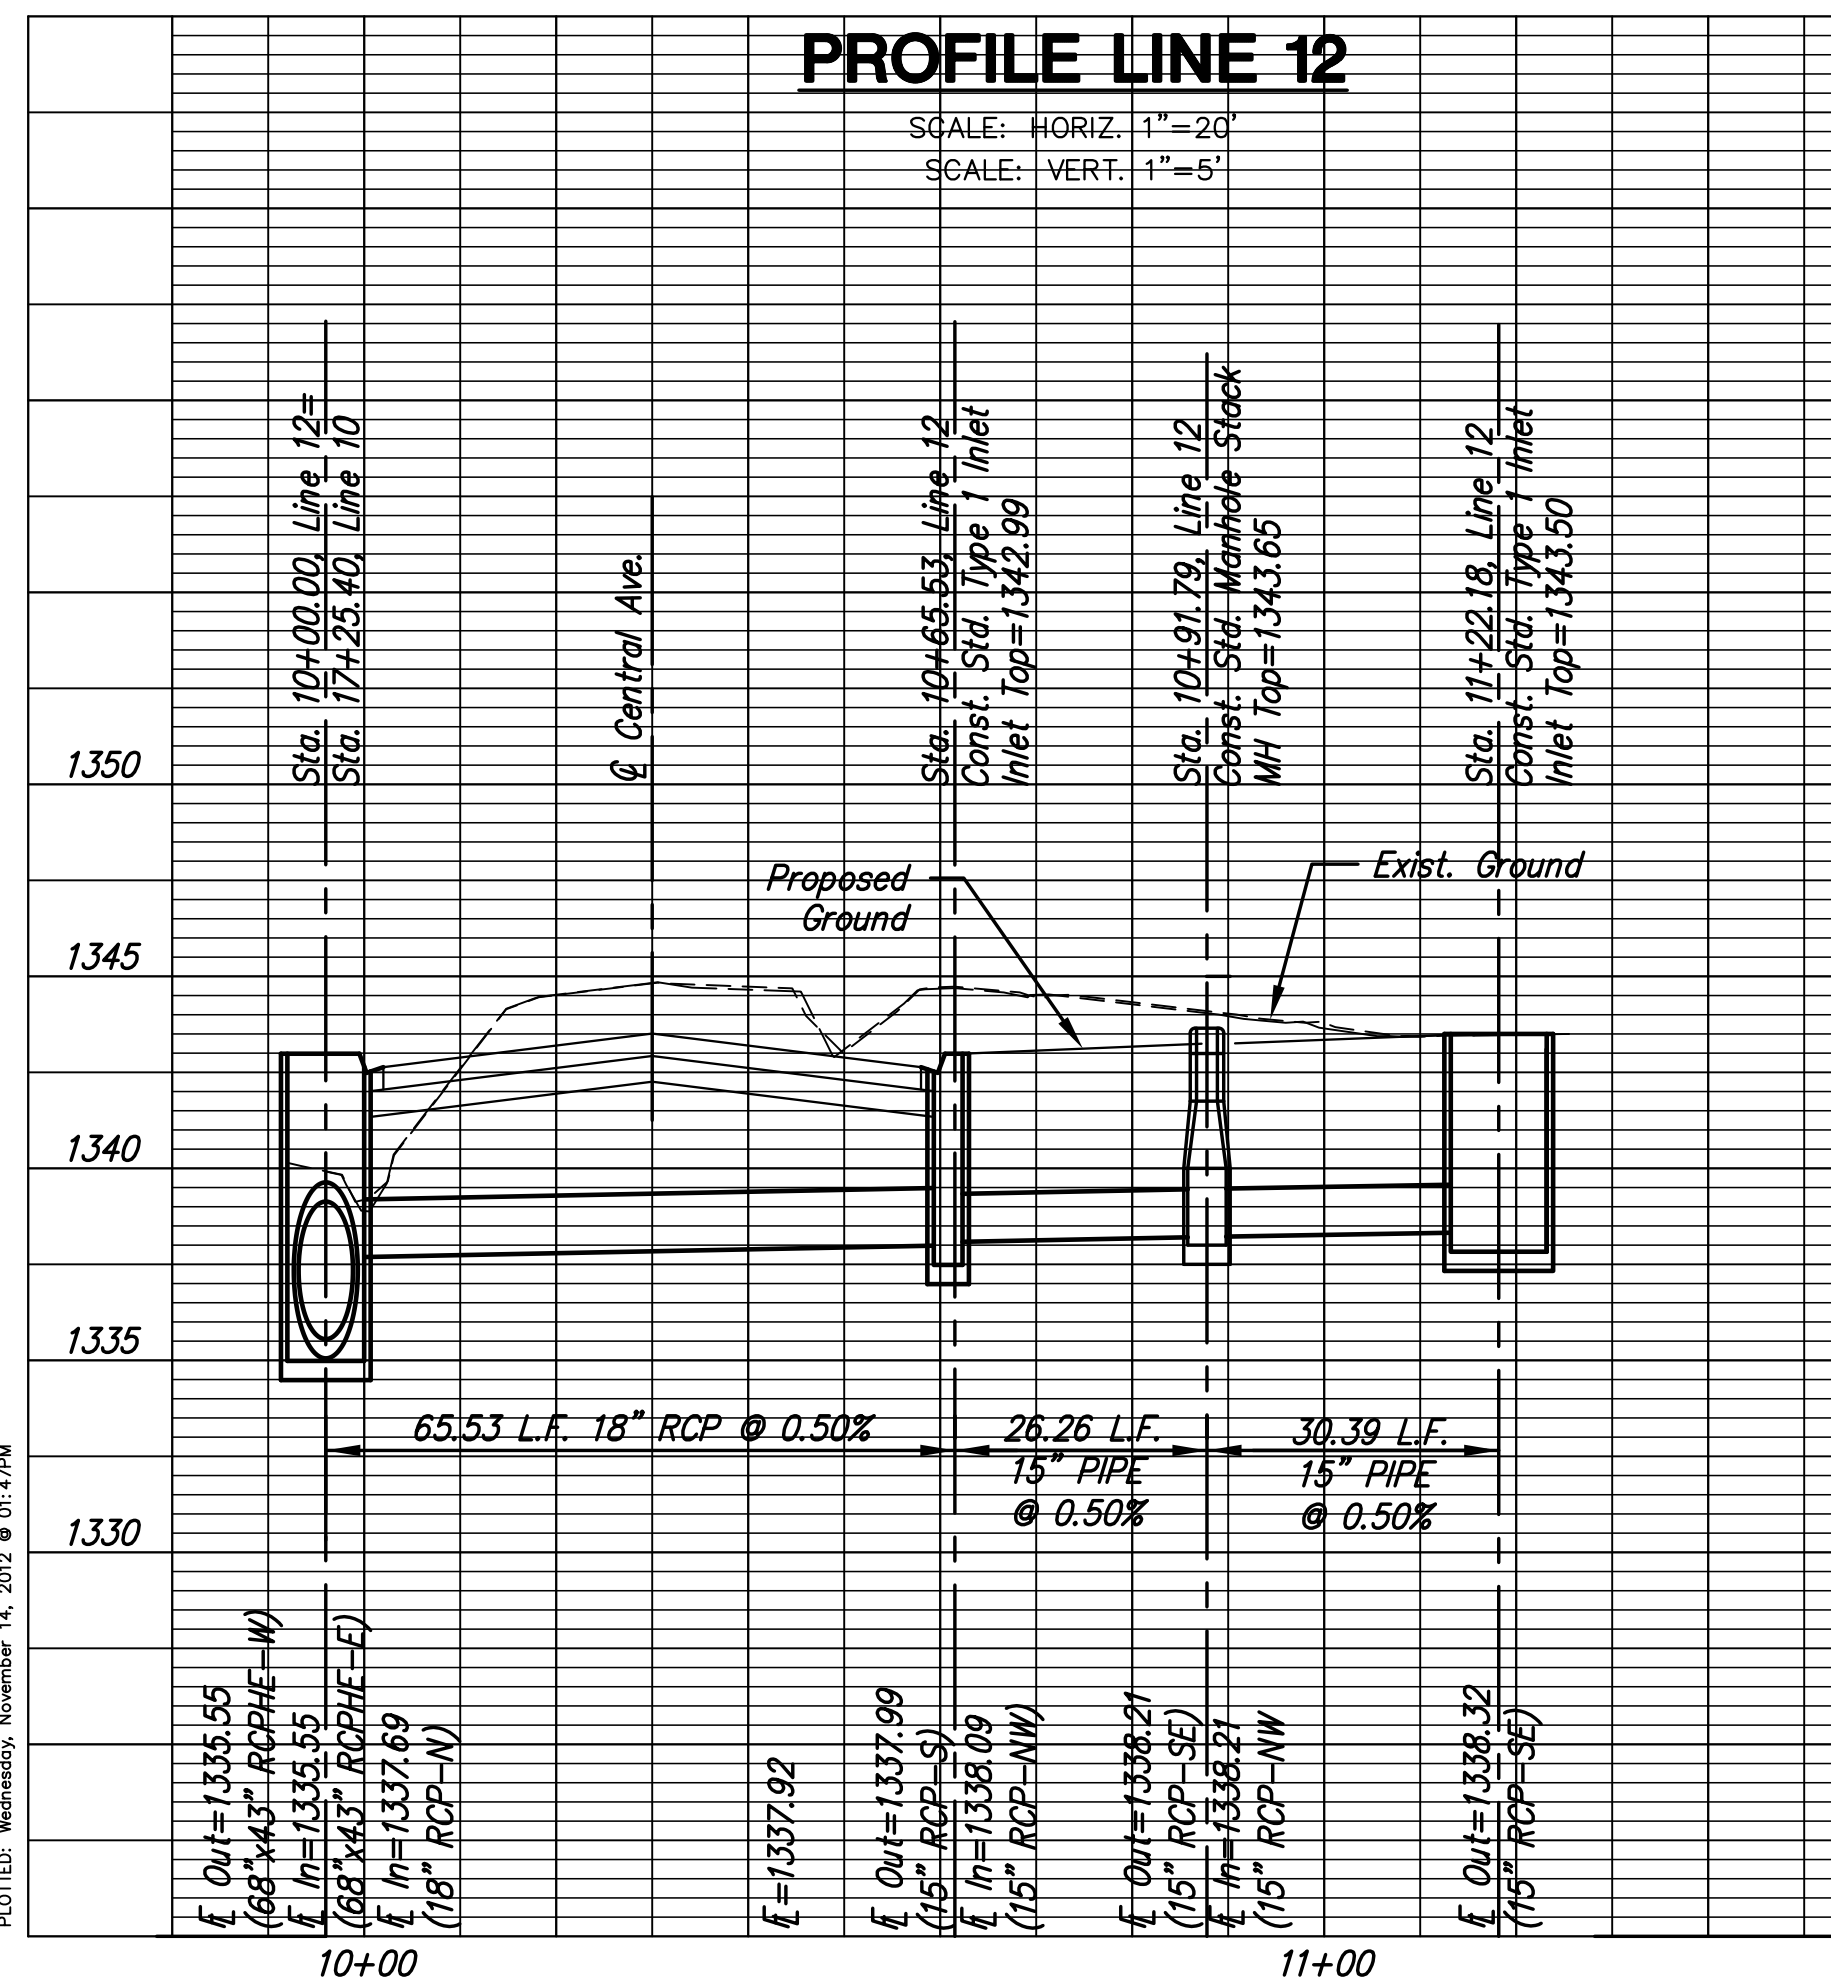

PROFILE LINE 12

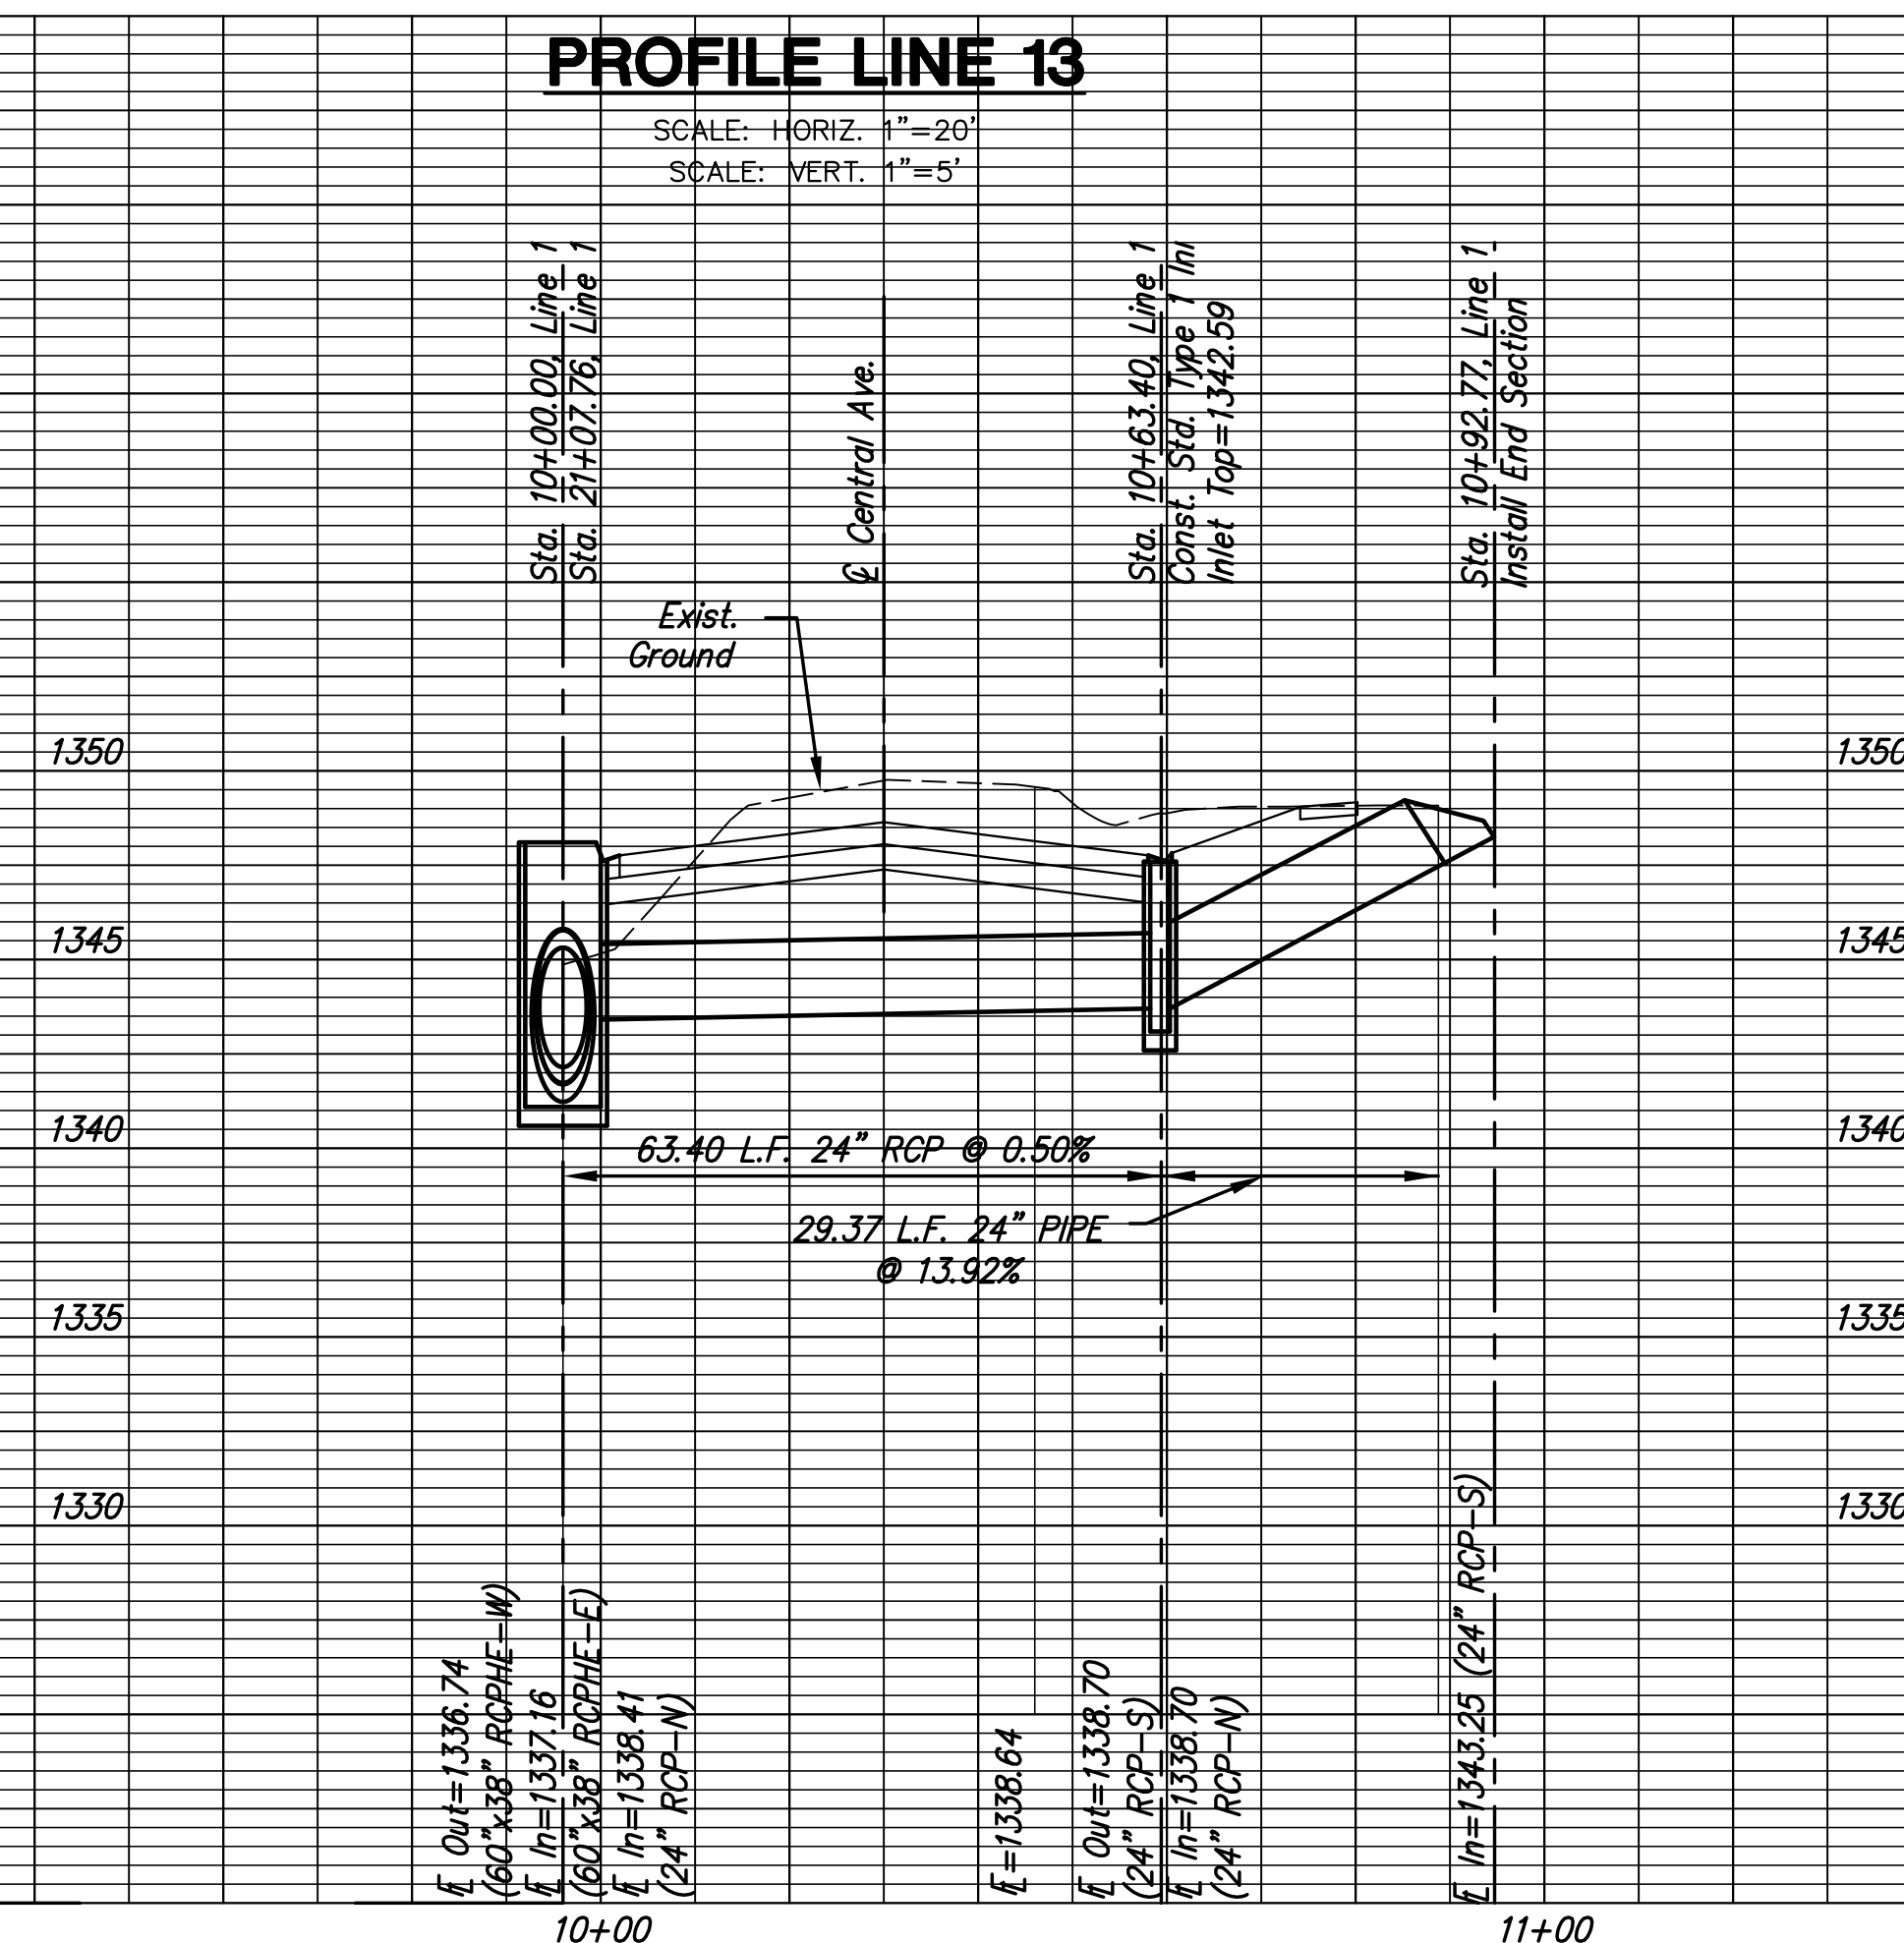

PROFILE LINE 13

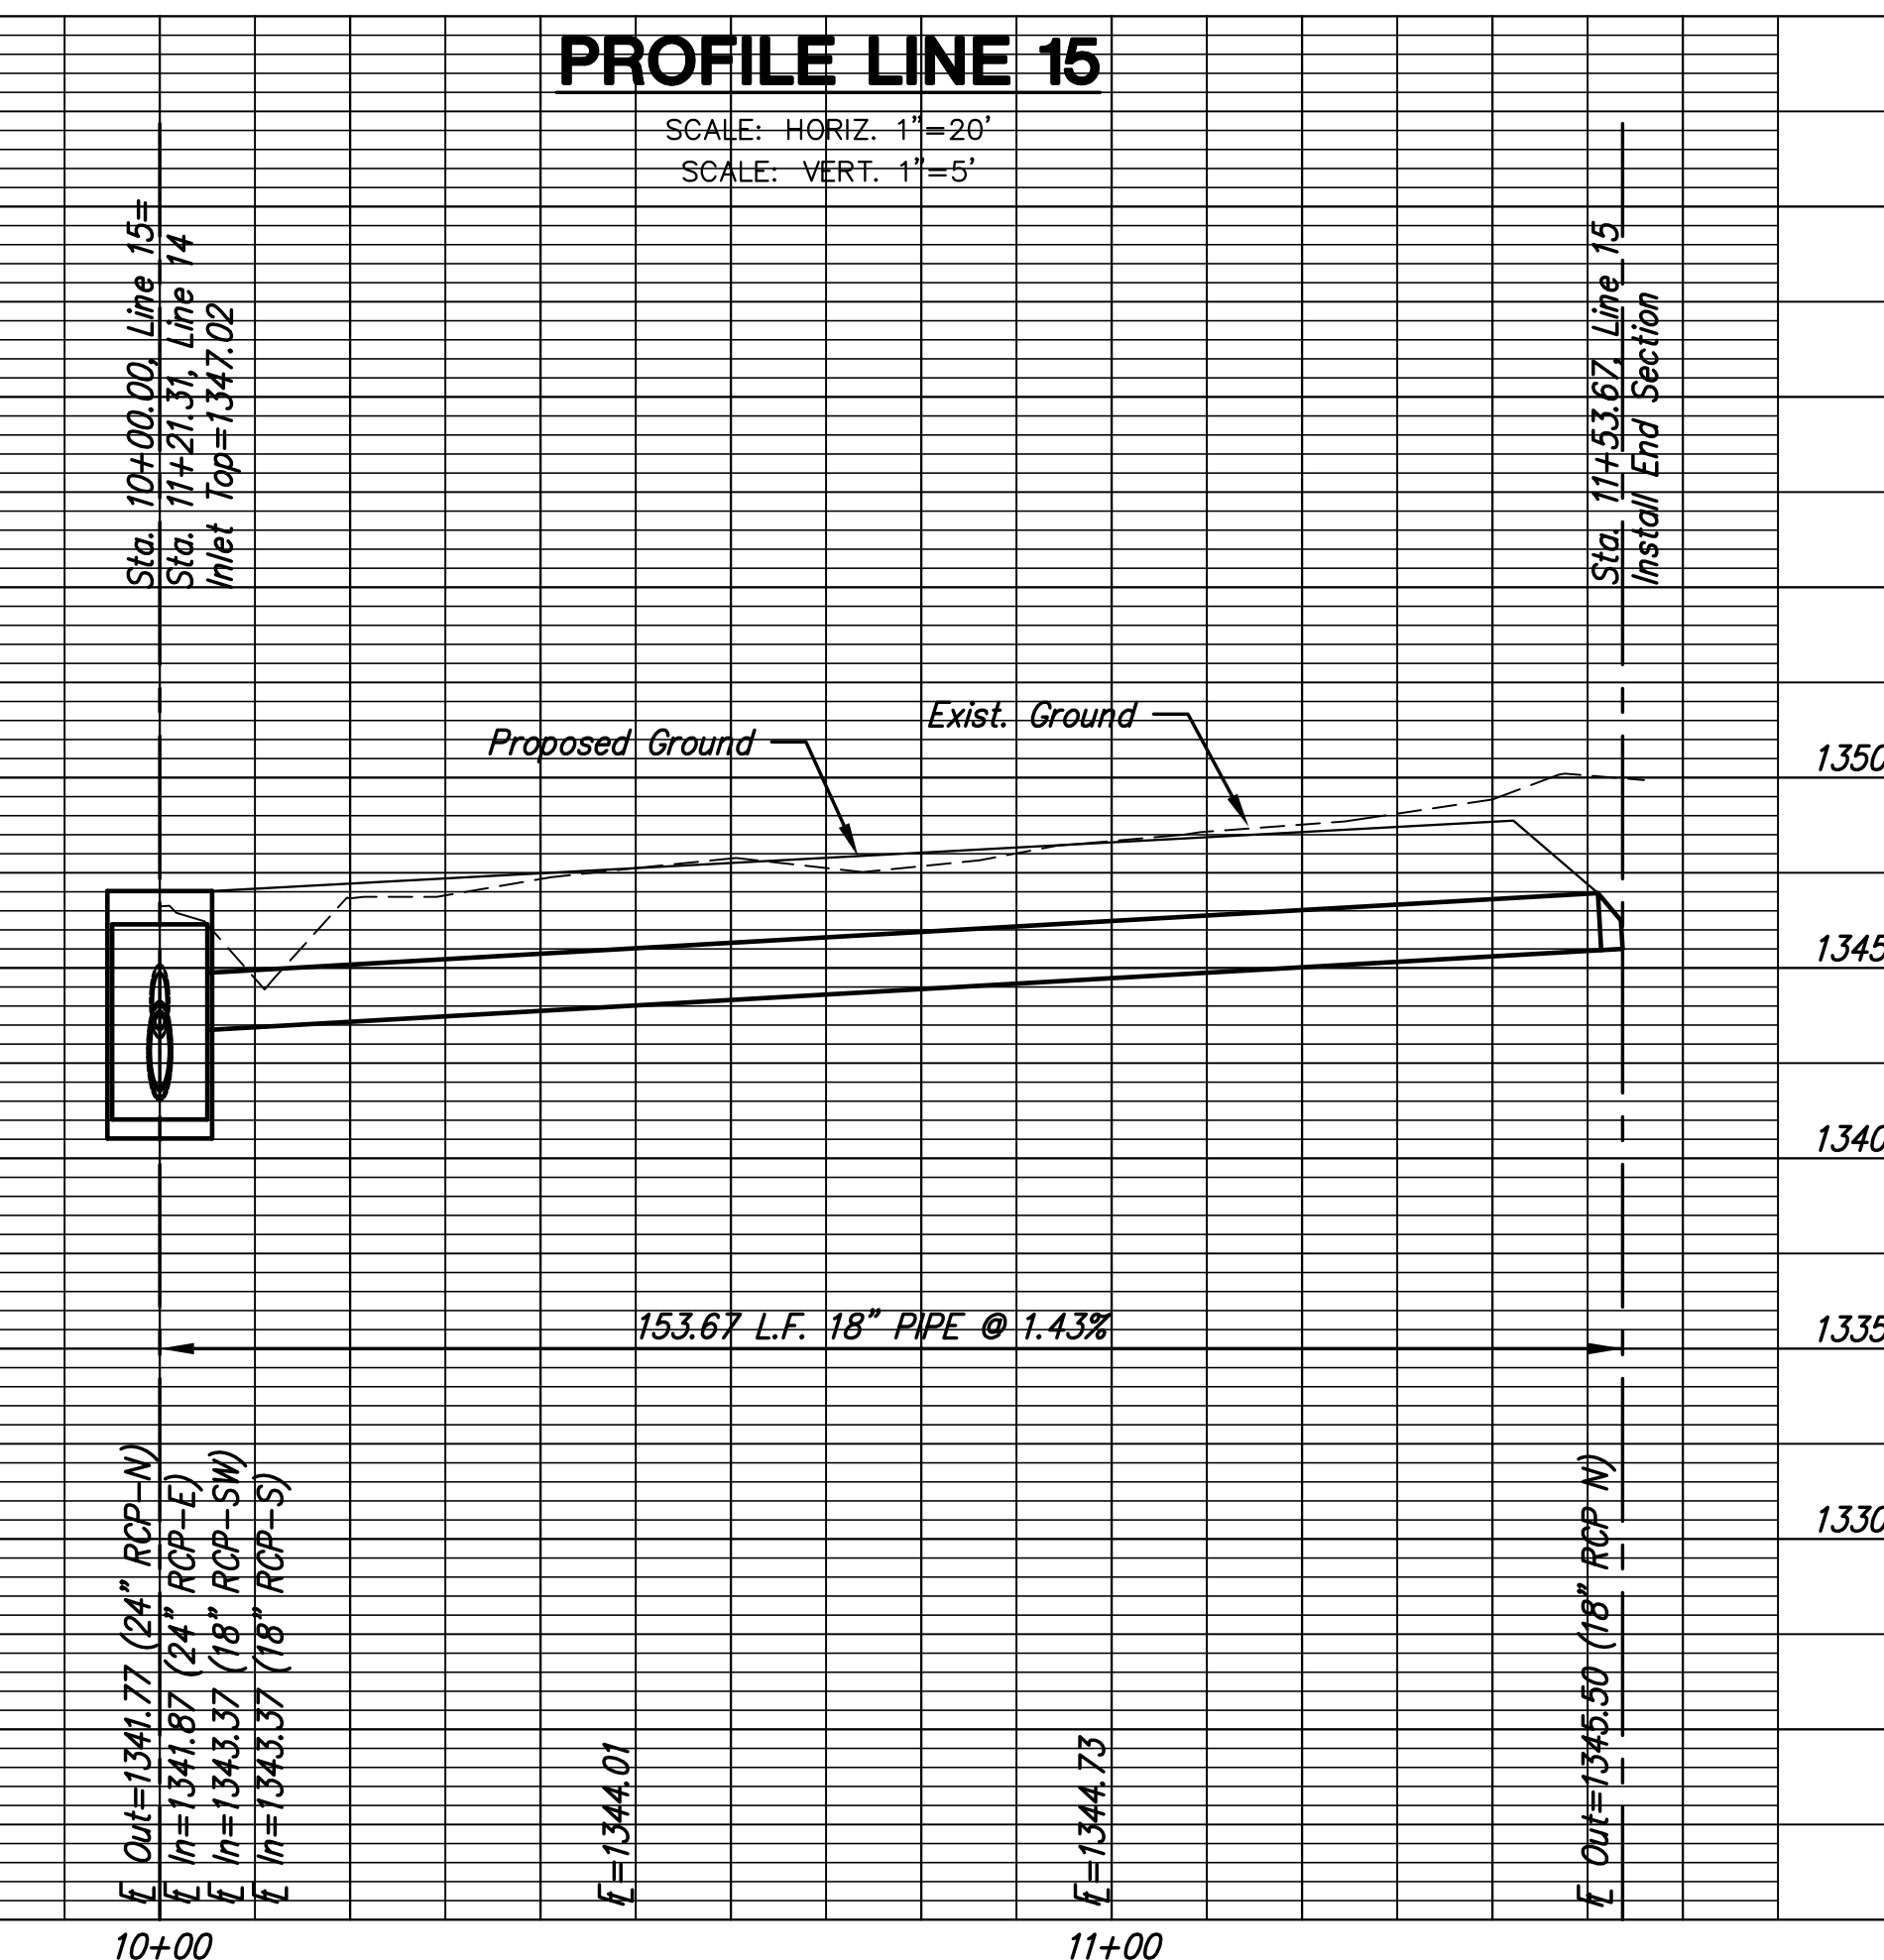

PROFILE LINE 15