


PROJECT MARKER		
LOCATION #	NOTES	BRIDGE
58+52.85, 37.00' Rt.	New Plaque (Non-Participating)	Central Ave.
50+88.58, 39.75' Rt.	New Plaque (Non-Participating)	135th St. West

Locations shown for information only. Actual plaque mounting locations to be field located.

NOTES:
Contractor to furnish a rubbing of the Bridge Project Plaque to the Engineer for approval before casting. Project Bridge Plaque shall conform to applicable requirements of Sub-section 1625 of the Kansas Dept. of Transportation Standard Specifications. Plaque shall be manufactured such that it can be attached to pedestrian handrail.
Plaques shall be paid for separately as noted on Sheet 117.


BRIDGE PROJECT MARKER PLAQUE
(1 MARKER REQUIRED)
*** NAME OF CONTRACTOR

NOTE: Information my need to be revised prior to casting.

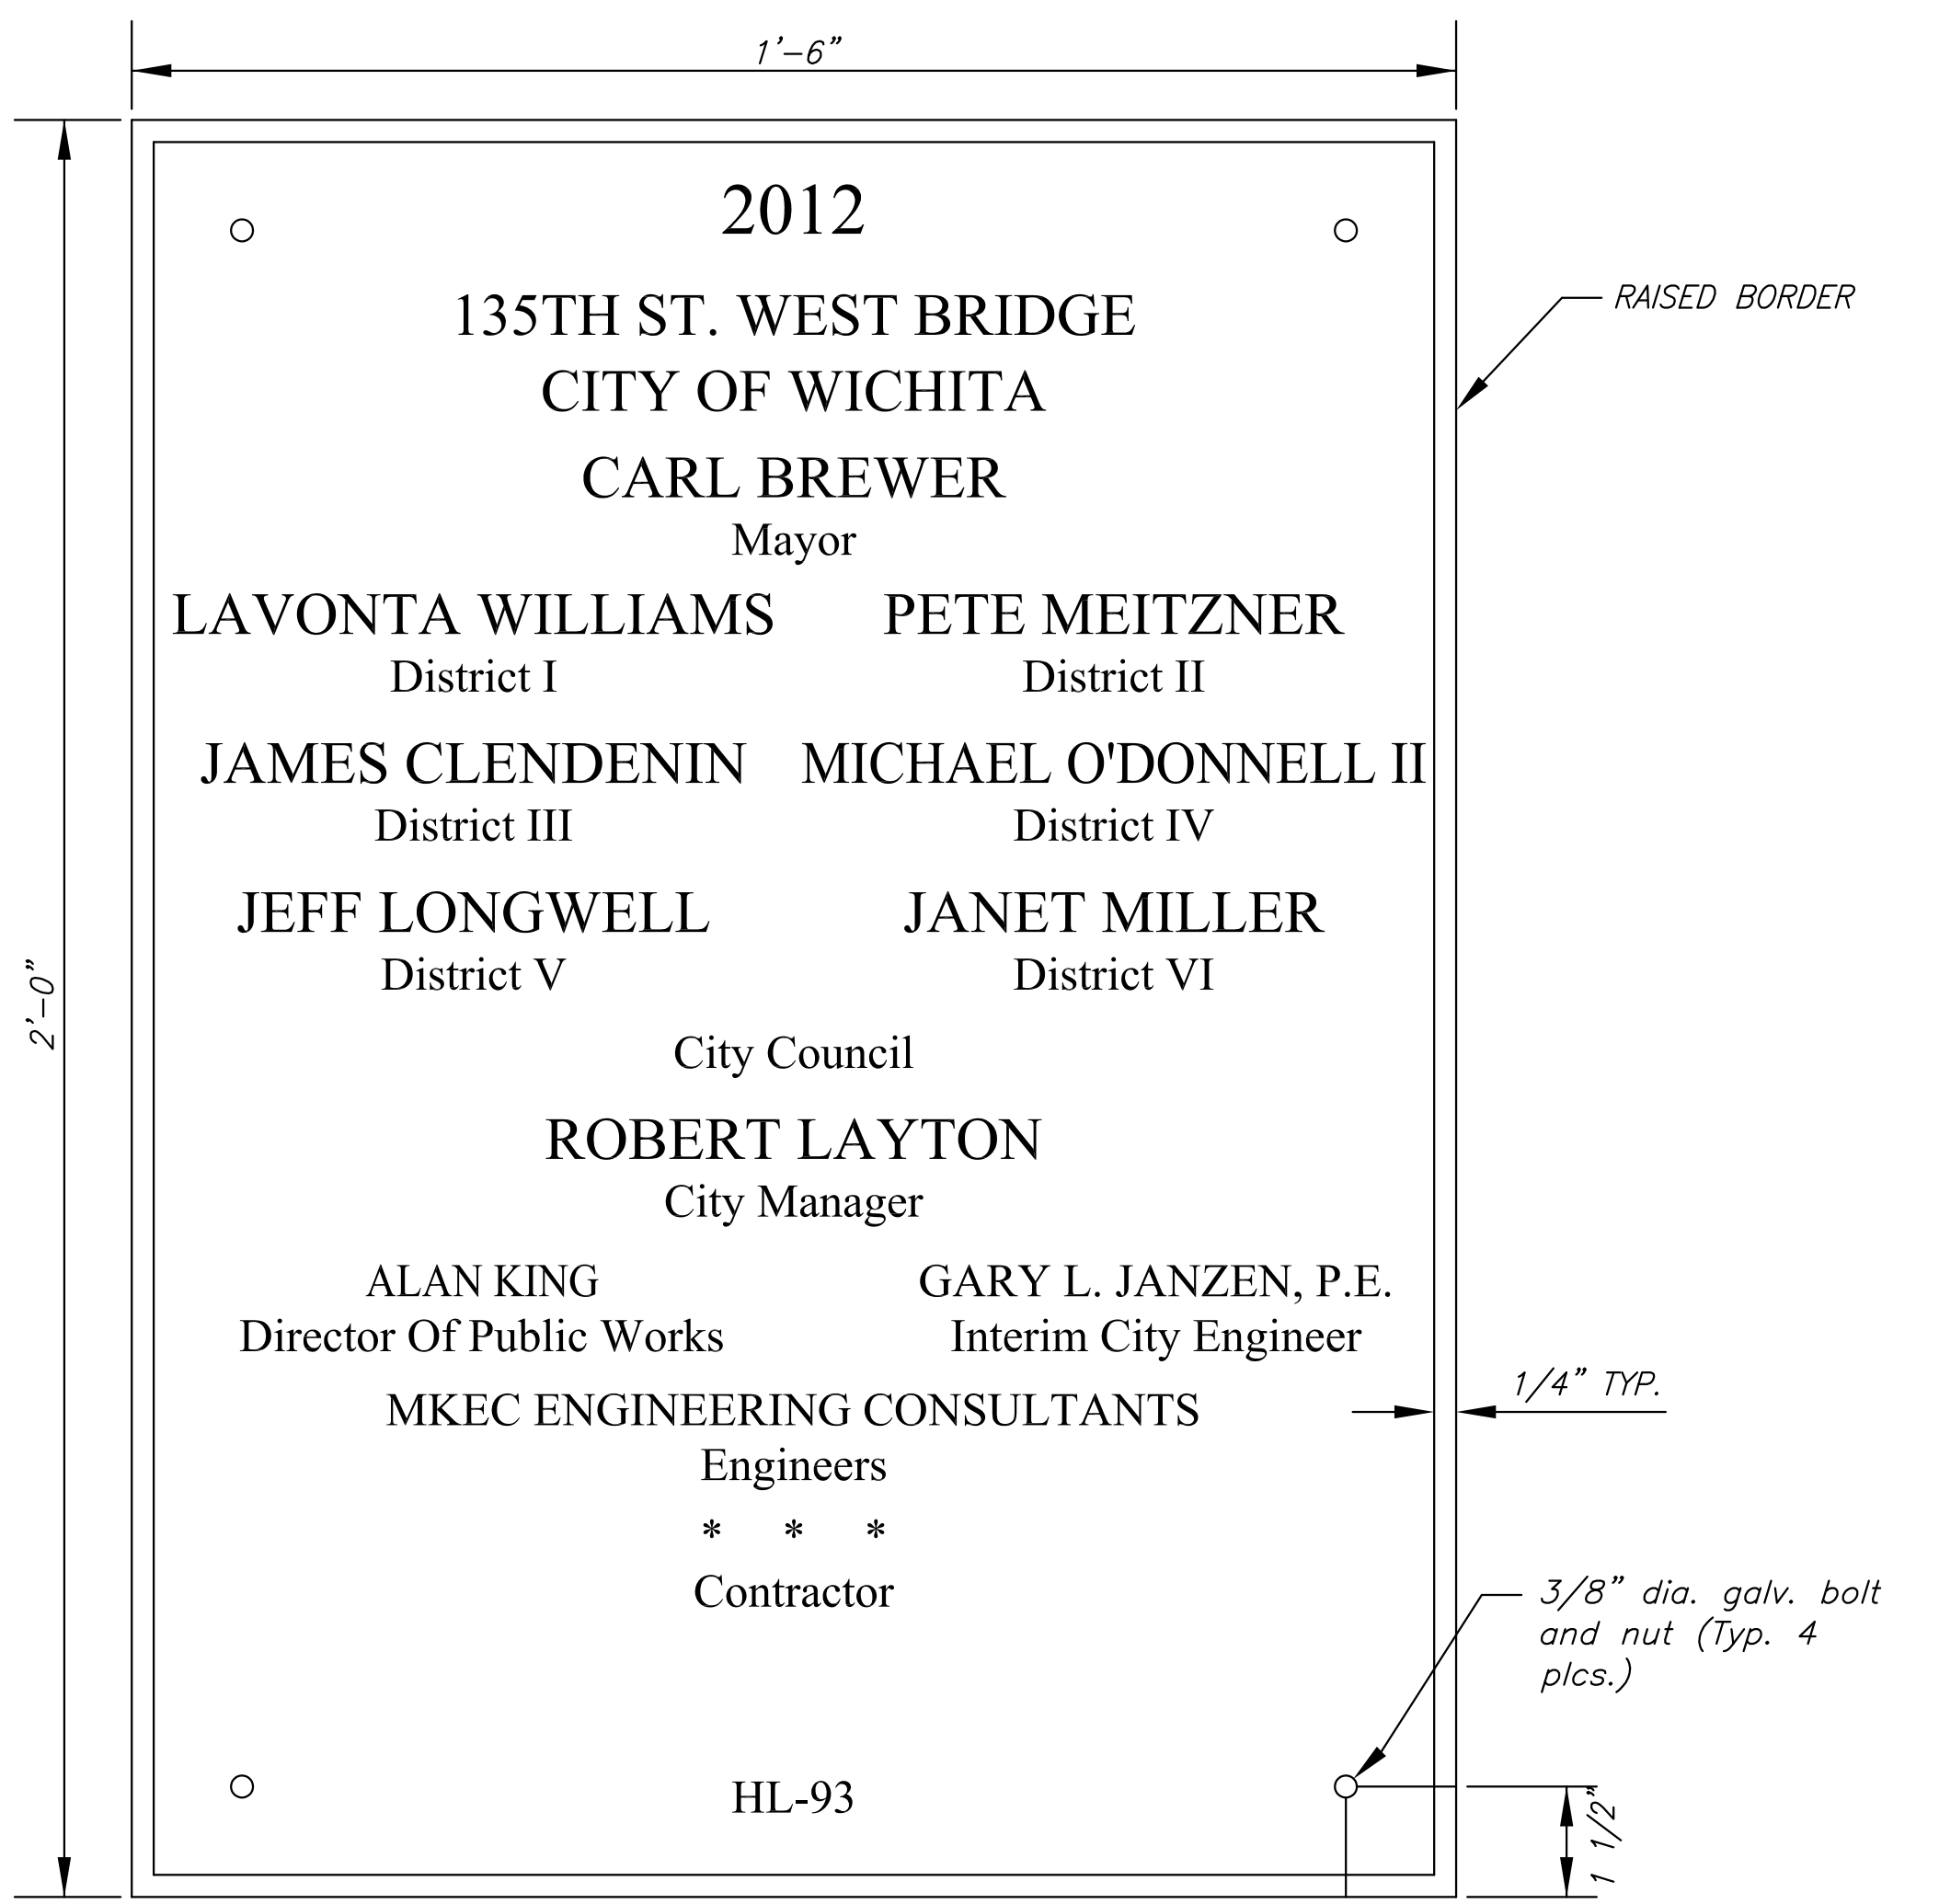

BRIDGE PROJECT MARKER PLAQUE
(1 MARKER REQUIRED)
*** NAME OF CONTRACTOR

NOTE: Information my need to be revised prior to casting.

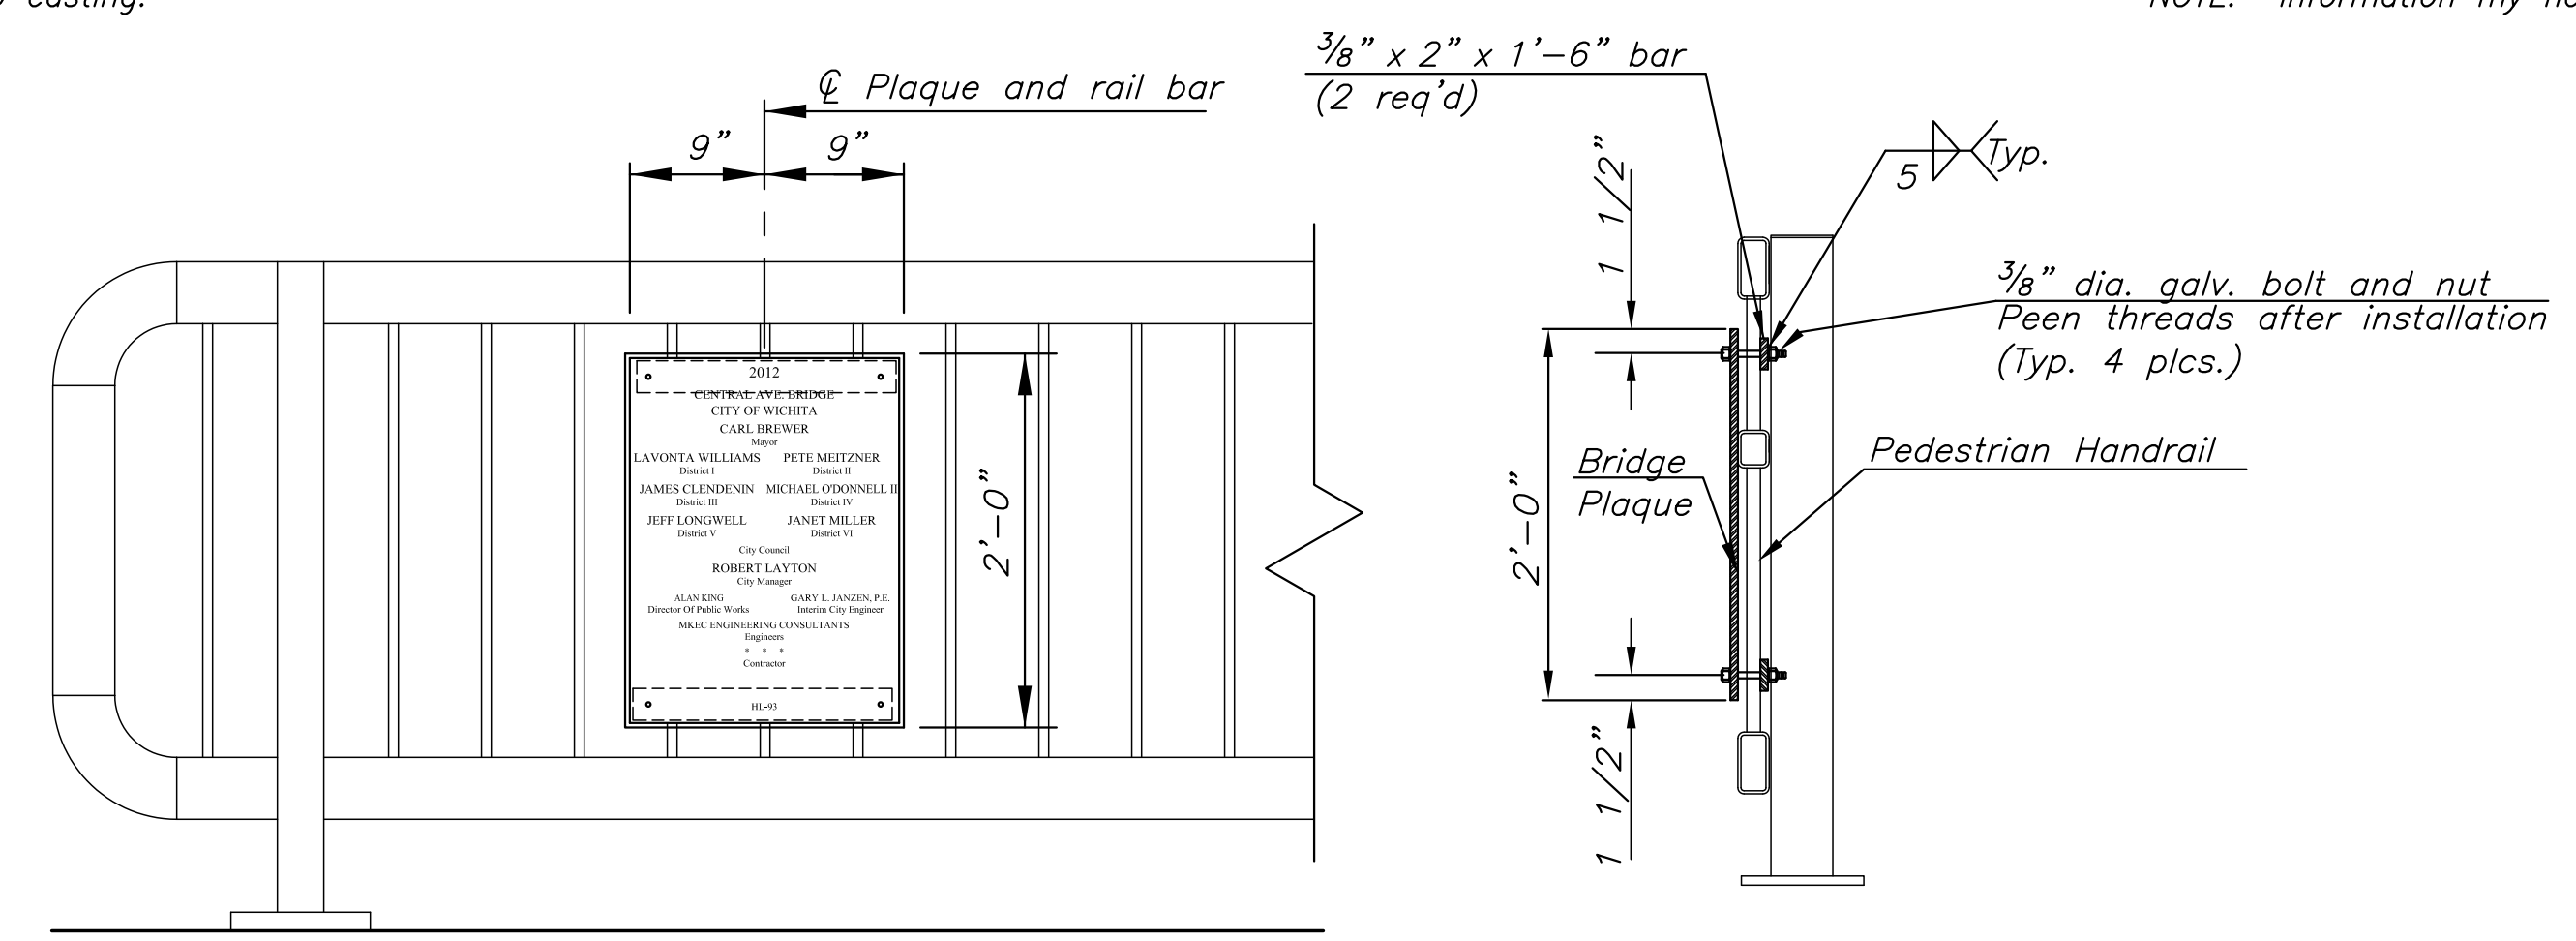

ELEVATION SECTION
PLAQUE MOUNTING ON HANDRAIL (PEDESTRIAN)

**CENTRAL AVENUE
IMPROVEMENTS FROM
135TH ST. W. TO 119TH ST. W.**

CENTRAL AVE & 135TH ST. WEST BRIDGE PLAQUE DETAILS
SHEET TITLE
472-84017
PROJECT NUMBER

DESIGN BY JAG
DRAWN BY DMU
CHECKED BY KJS

ISSUED November 9, 2012
REVISED

SHEET NO.
118 of 220