


STATE	PROJECT NO.	YEAR	SHEET NO.	SHEETS
KANSAS	87 N-0351-01	2012	131	220

MKEC
ENGINEERING
CONSULTANTS, INC.

411 N. WEBB ROAD
WICHITA, K.S. 67206
316-684-9600

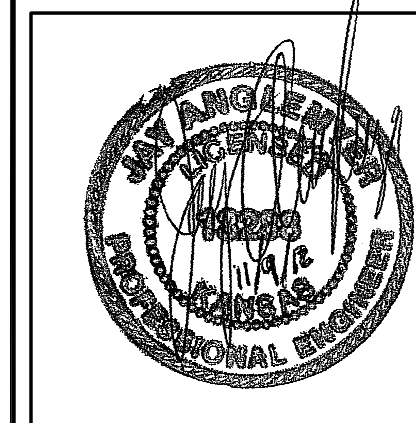

**CENTRAL AVENUE
IMPROVEMENTS FROM
135TH ST. W. TO 119TH ST. W.**

**ROADSIDE
IMPROVEMENT
PLAN**



SHEET TITLE
472-84017
PROJECT NUMBER

DESIGN BY
DRAWN BY
CHECKED BY




ISSUED
November 9, 2012
REVISED

SHEET NO.
131 of 220

SCALE: 1" = 40'

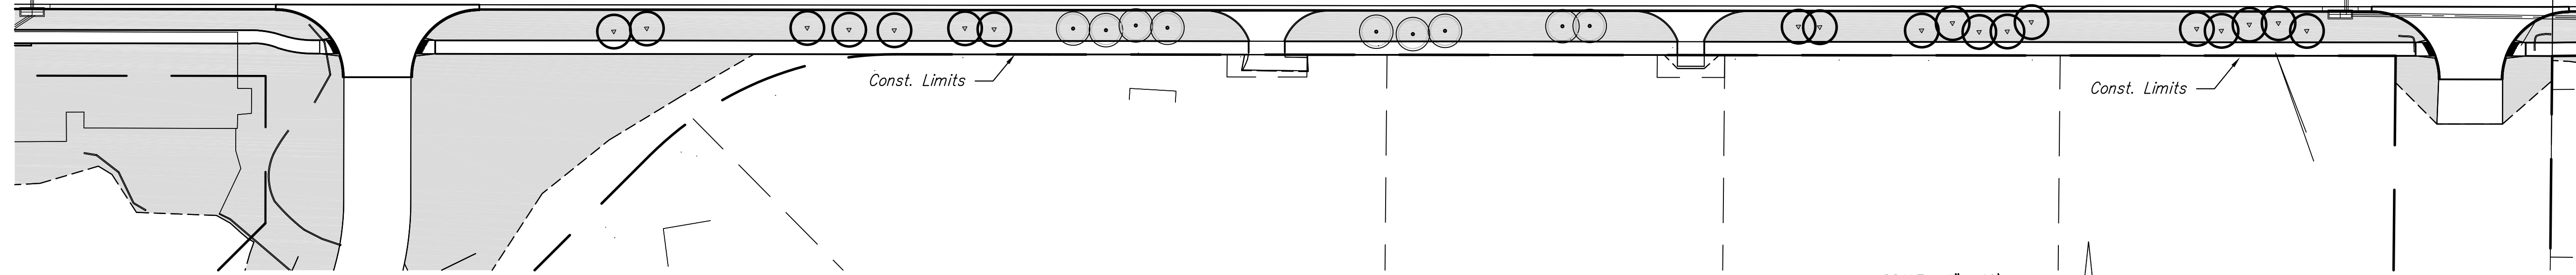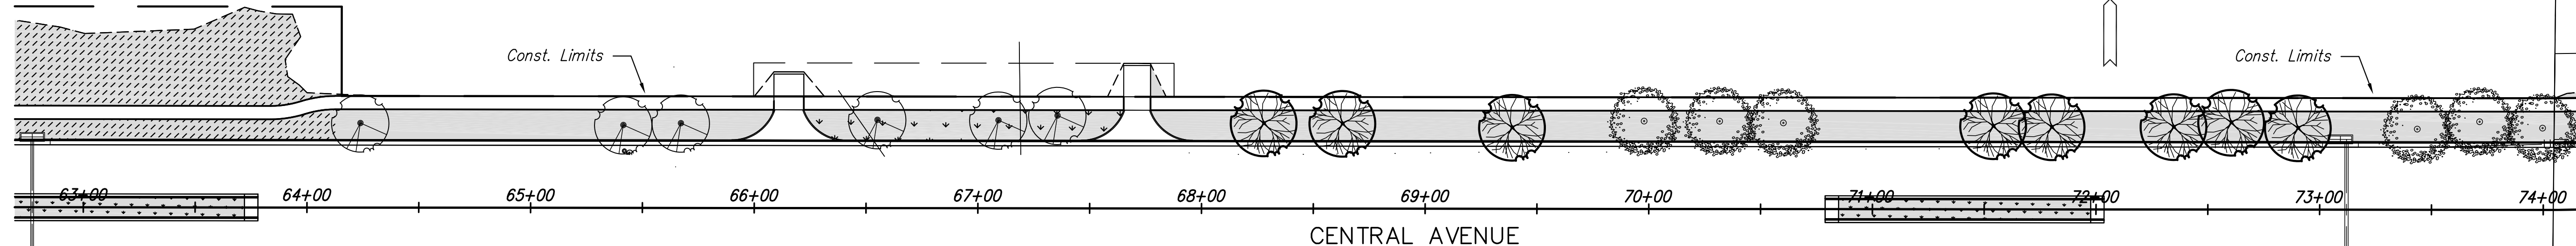

SCALE: 1" = 40'

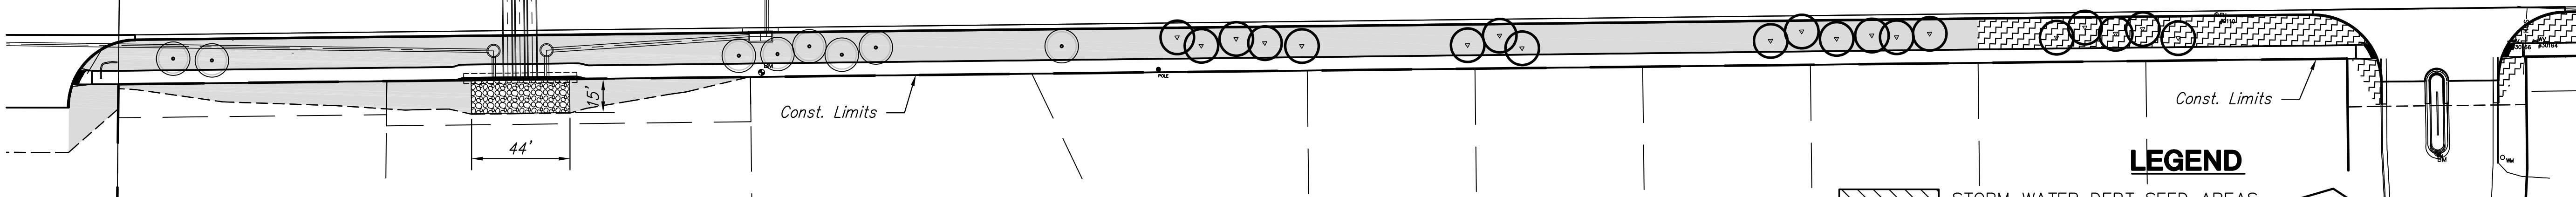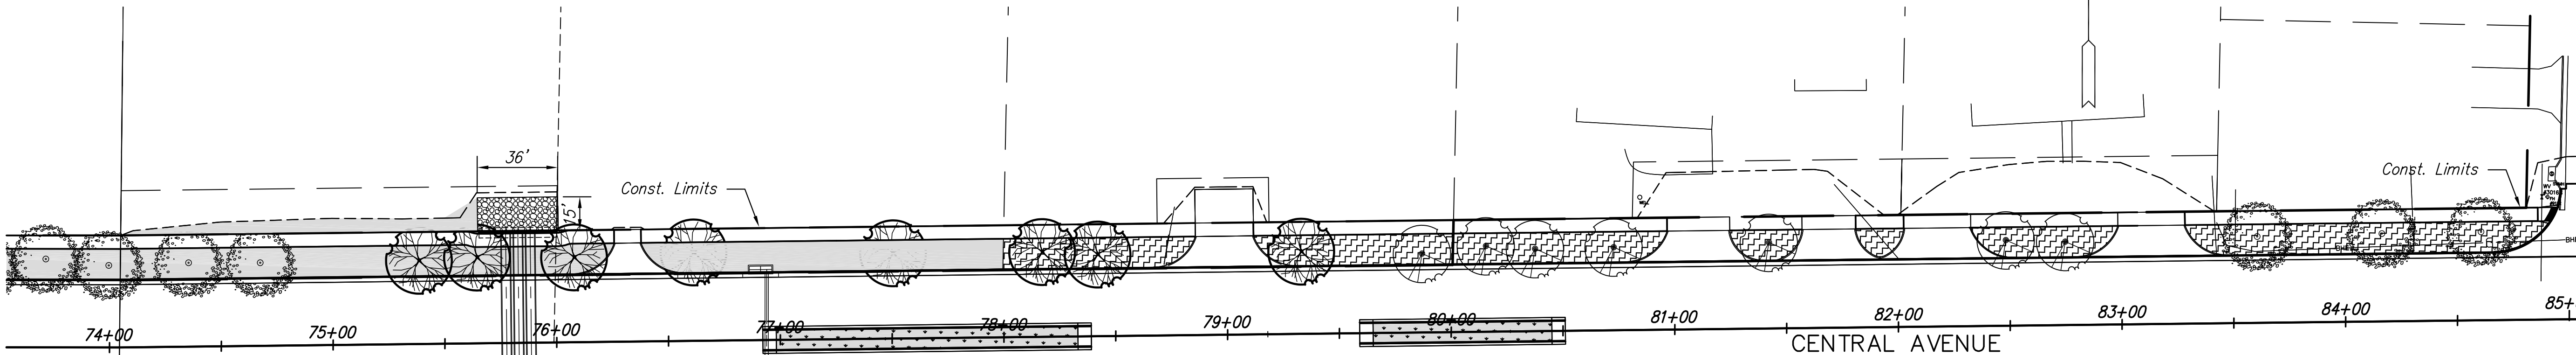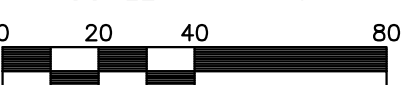

LEGEND

- STORM WATER DEPT SEED AREAS
- STANDARD SEED AREAS
- BERMUDA SOD AREAS
- BUFFALO SOD AREAS
- RIP RAP-LIGHT STONE
- NORTH AMERICAN GREEN C350 TURF REINFORCEMENT MAT OR APPROVED EQUAL. PAID FOR AS "TURF REINFORCEMENT MAT"
- SOD, MATCH EXISTING TYPE
- CONSTRUCTION LIMITS (LIMITS OF SITE RESTORATION)
- CATALPA
- TEXAS RED OAK
- PRINCETON ELM
- SAWTOOTH OAK
- TEXAS WHITEBUD
- TATARIAN MAPLE

NOTE: All new trees shall be placed a minimum 6' behind the Back of Curb.

PLOTTED: Wednesday, November 14, 2012 @ 02:42PM

J:\Civil\04238\dwg\Road\improv\04238_Rd-improv-2.dwg