


STATE	PROJECT NO.	YEAR	SHEET NO.	SHEETS
KANSAS	87 N-0351-01	2012	159	220

**MKEC**  
ENGINEERING  
CONSULTANTS, INC.

411 N. WEBB ROAD  
WICHITA, K.S. 67206  
316-684-9600

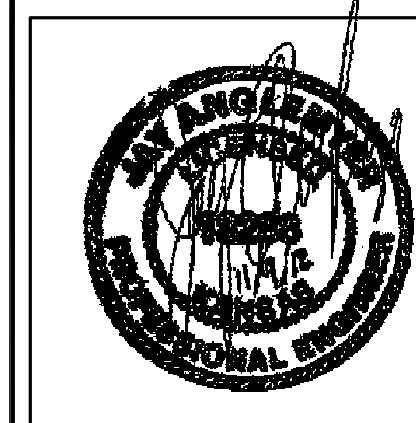

**CENTRAL AVENUE  
IMPROVEMENTS FROM  
135TH ST. W. TO 119TH ST. W.**

**TYPICAL  
TRAFFIC  
CONTROL**

SHEET TITLE  
472-84017  
PROJECT NUMBER


DESIGN BY: JRA  
DRAWN BY: TBK  
CHECKED BY: JRA

ISSUED  
November 9, 2012


REVISED

SHEET NO.  
159 of 220

- LEGEND**
- ▬ Type III Barricades with lights
  - Mount On Type III Barricade
  - Type B Warning Light
  - ↑ Sign
  - ↔ Traffic Flow
  - ▨ Work Area
  - ▤ Shoofly Detour
  - Channelizer
  - △ Mount Overhead on Signal Cross-arm

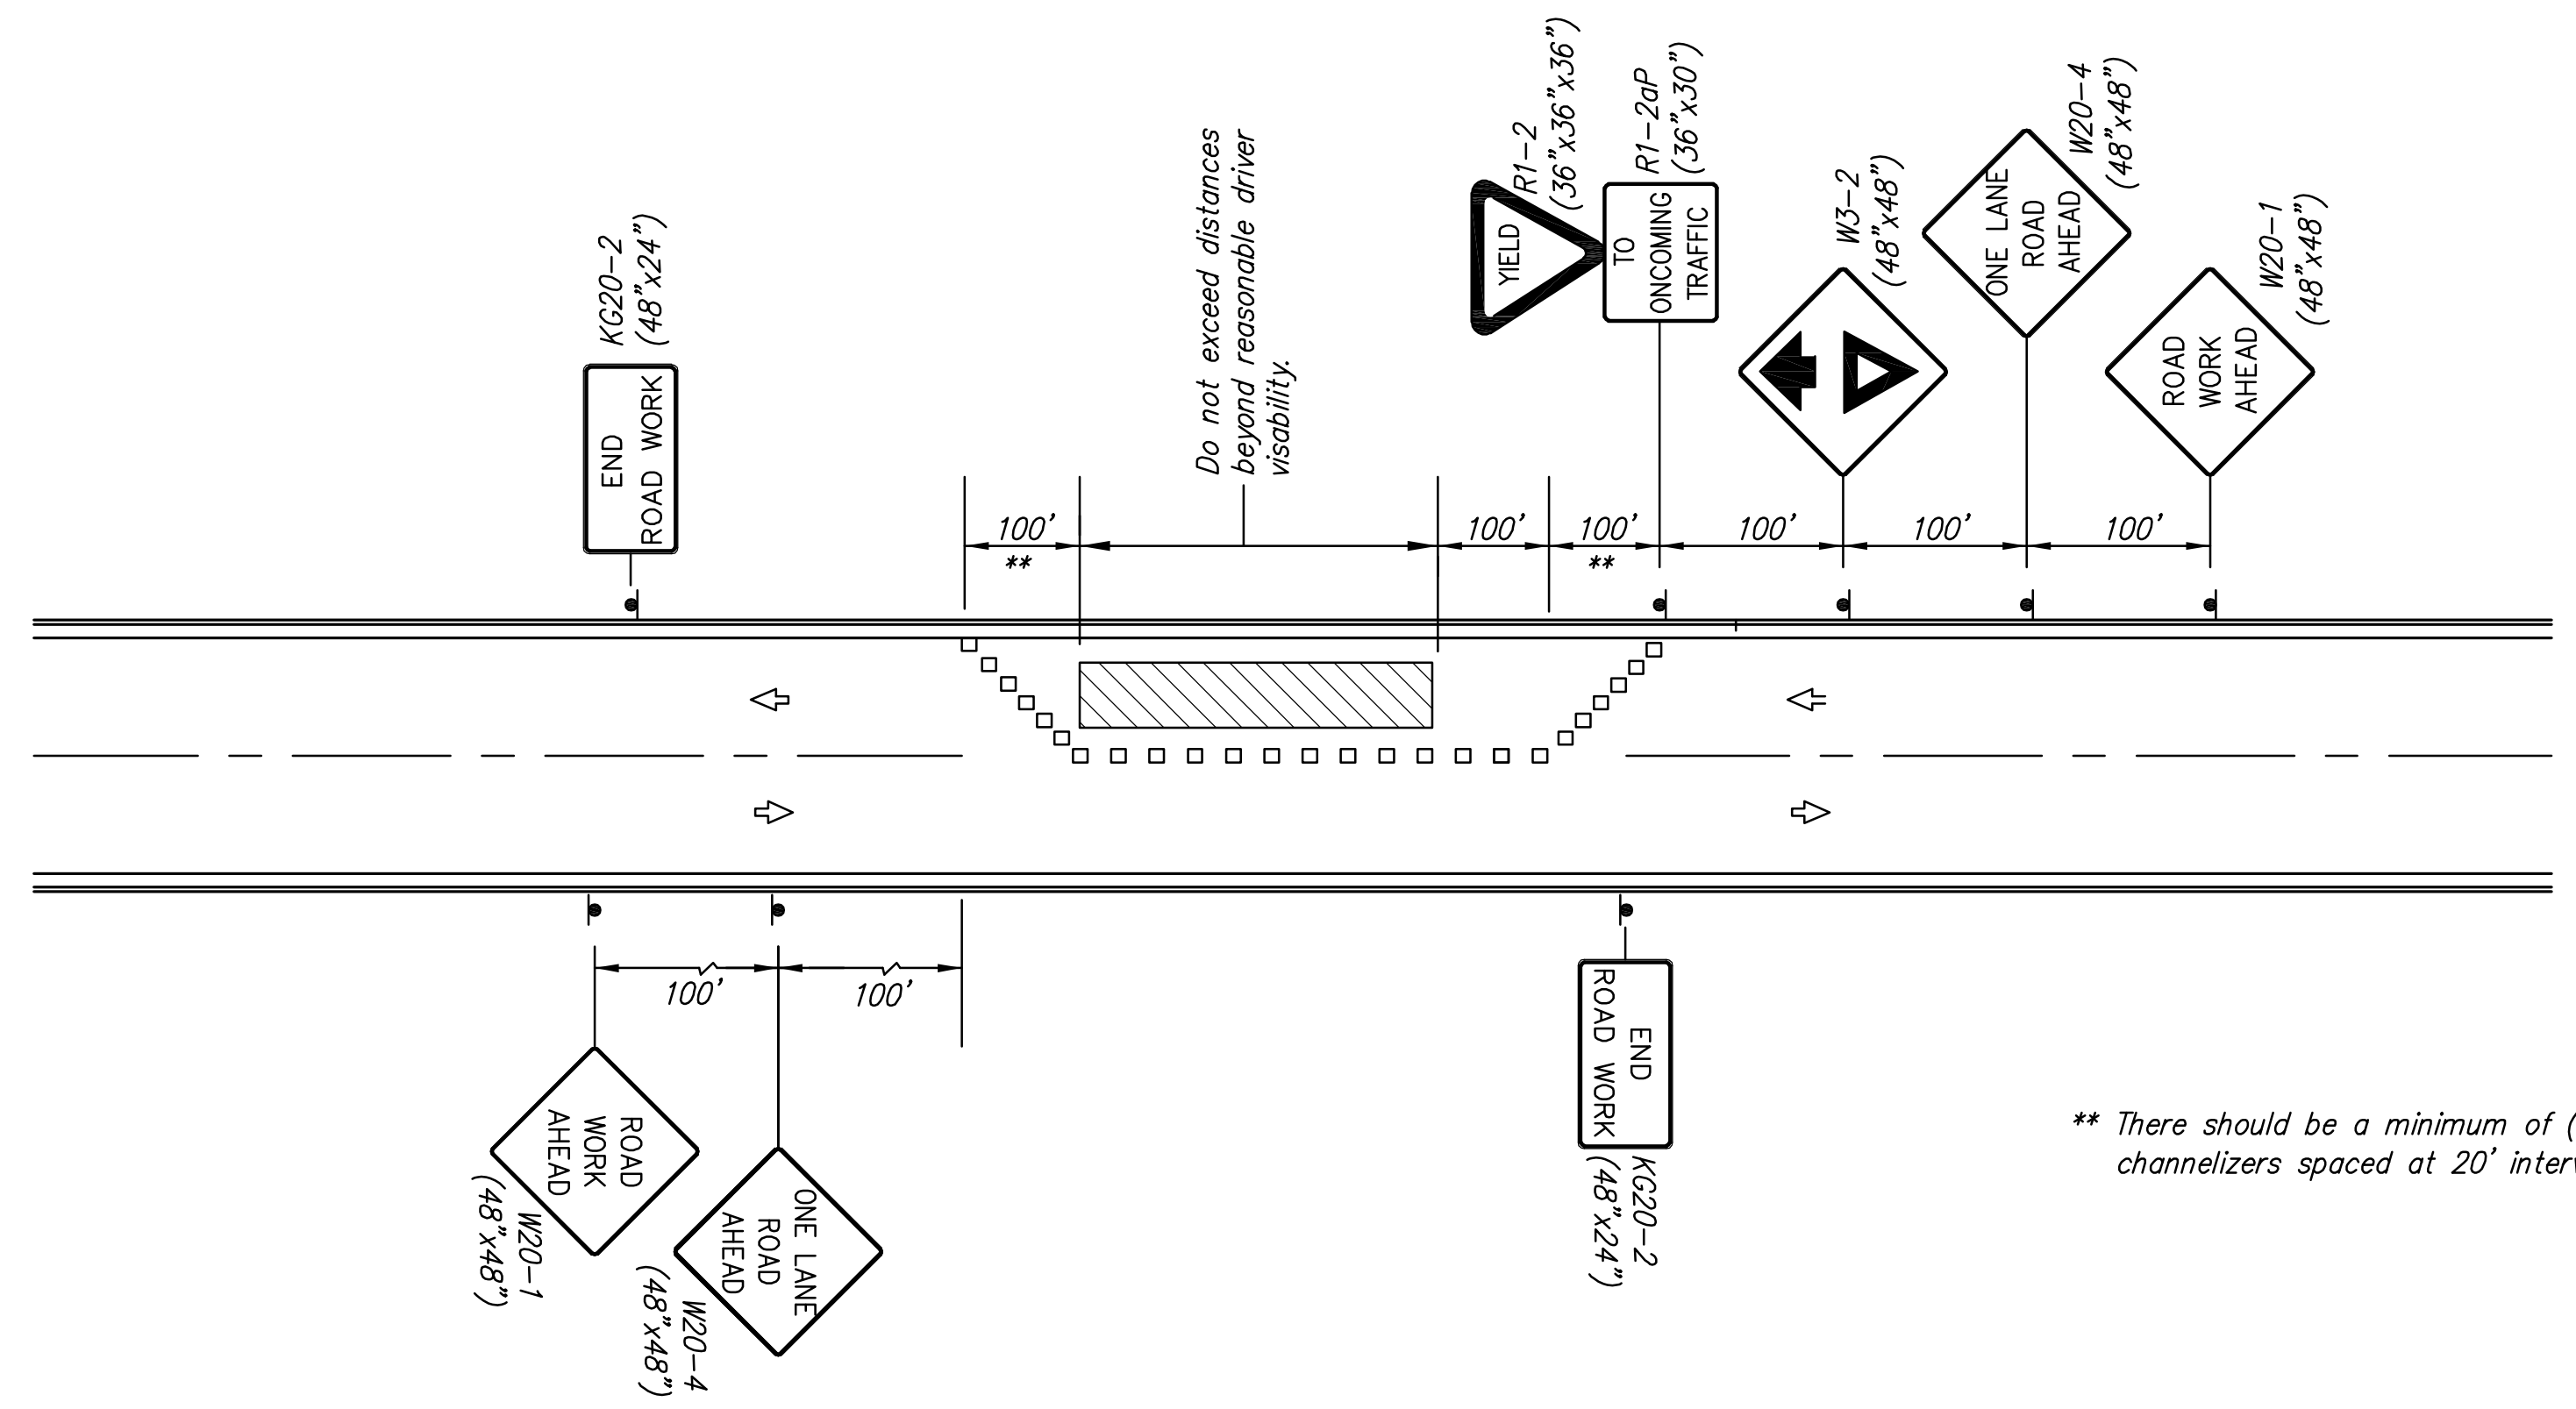

TYPICAL TRAFFIC CONTROL PLAN -  
PARTIAL ROADWAY ENCROACHMENT ON TWO-LANE ROAD  
(NO FLAGGER REQUIRED)

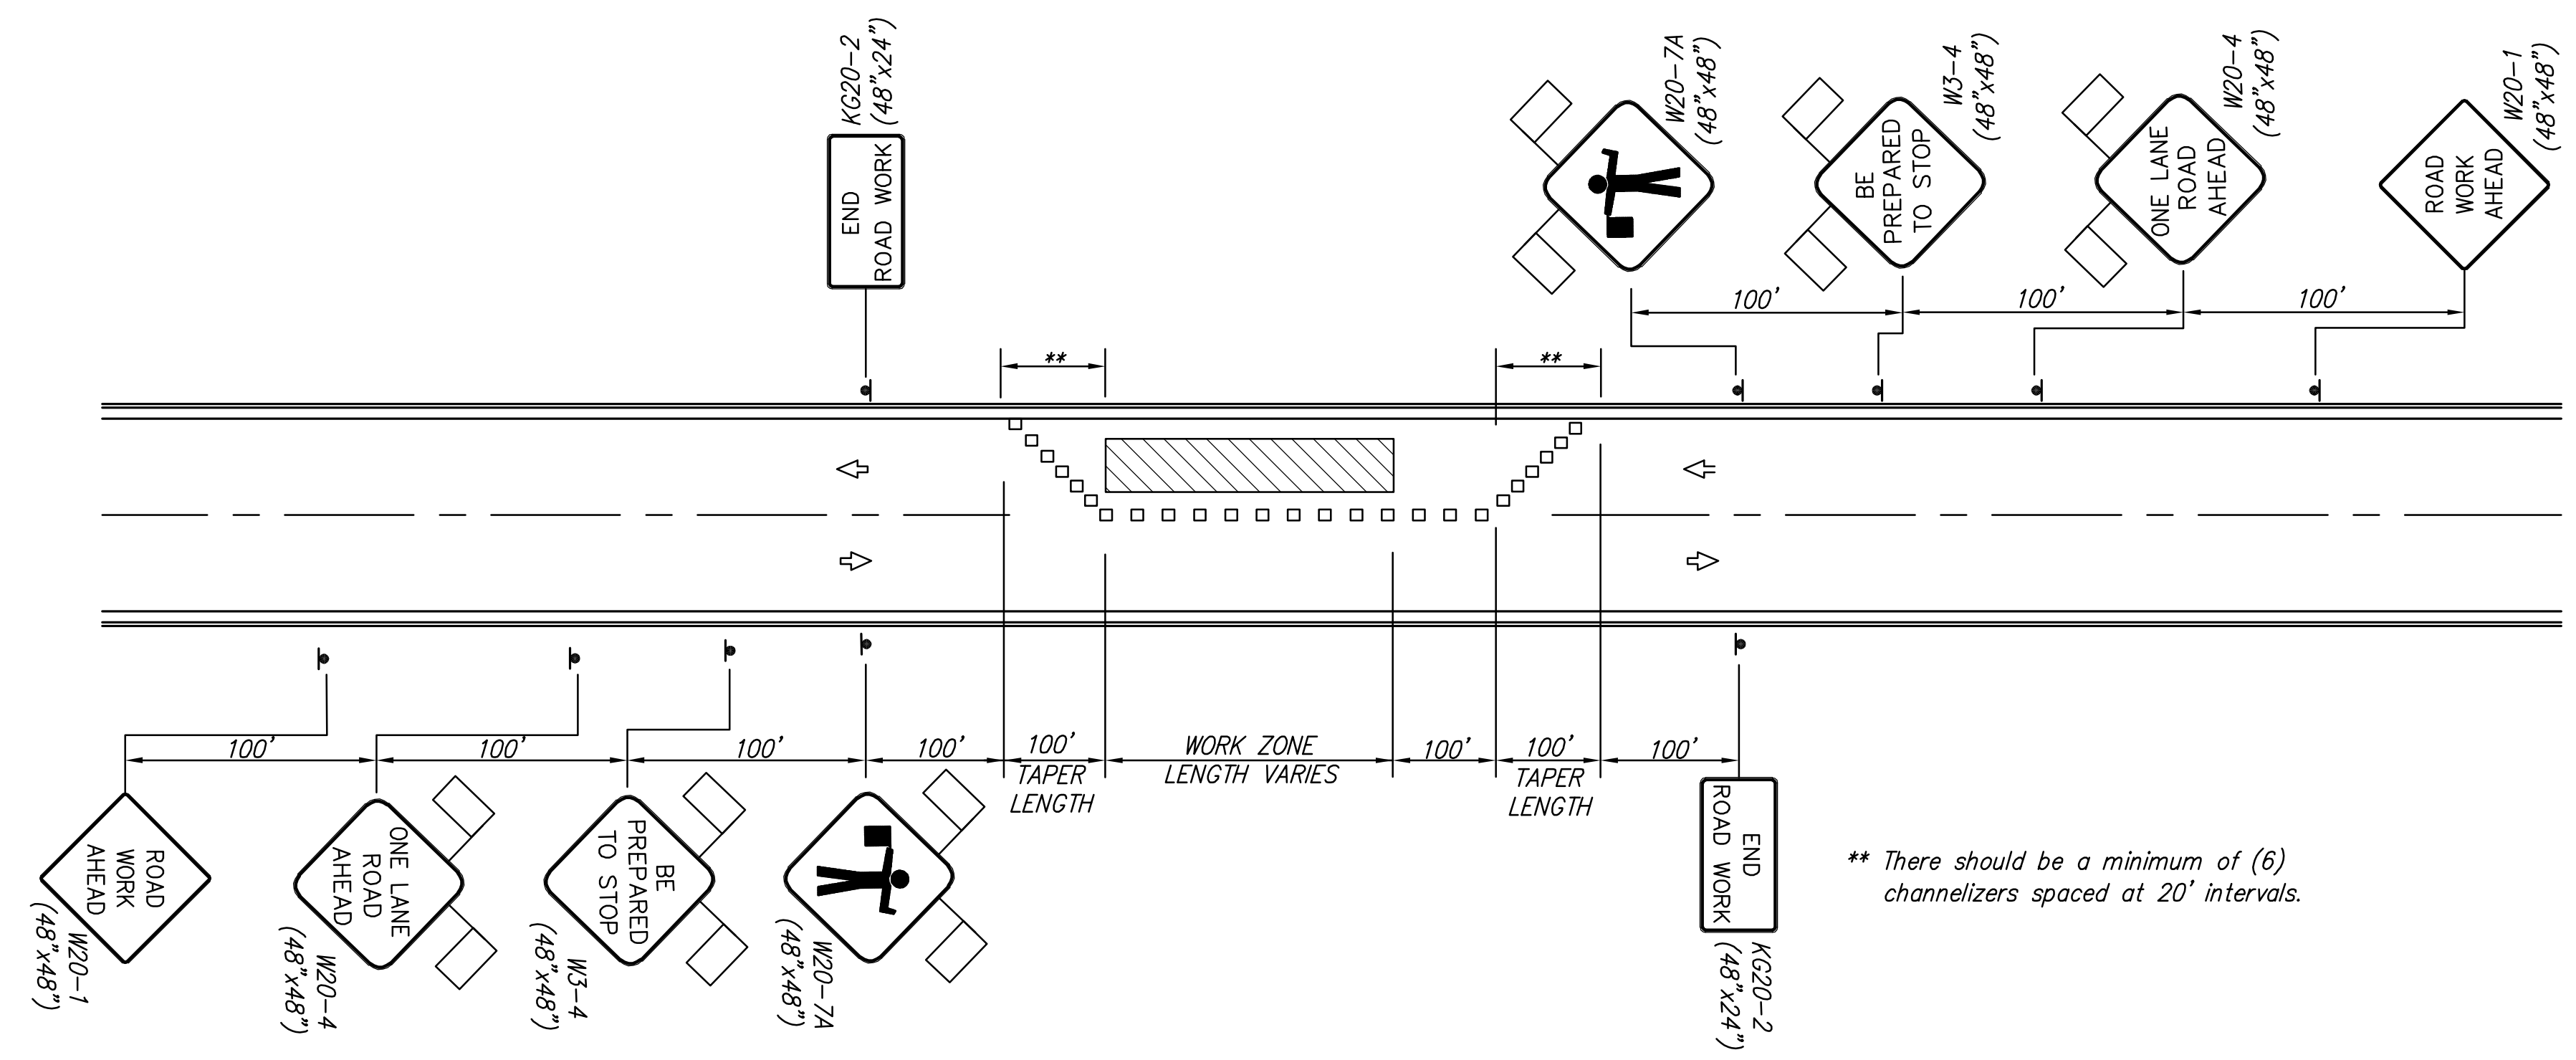

TYPICAL TRAFFIC CONTROL PLAN -  
PARTIAL ROADWAY ENCROACHMENT ON TWO-LANE ROAD  
(FLAGGER REQUIRED)